


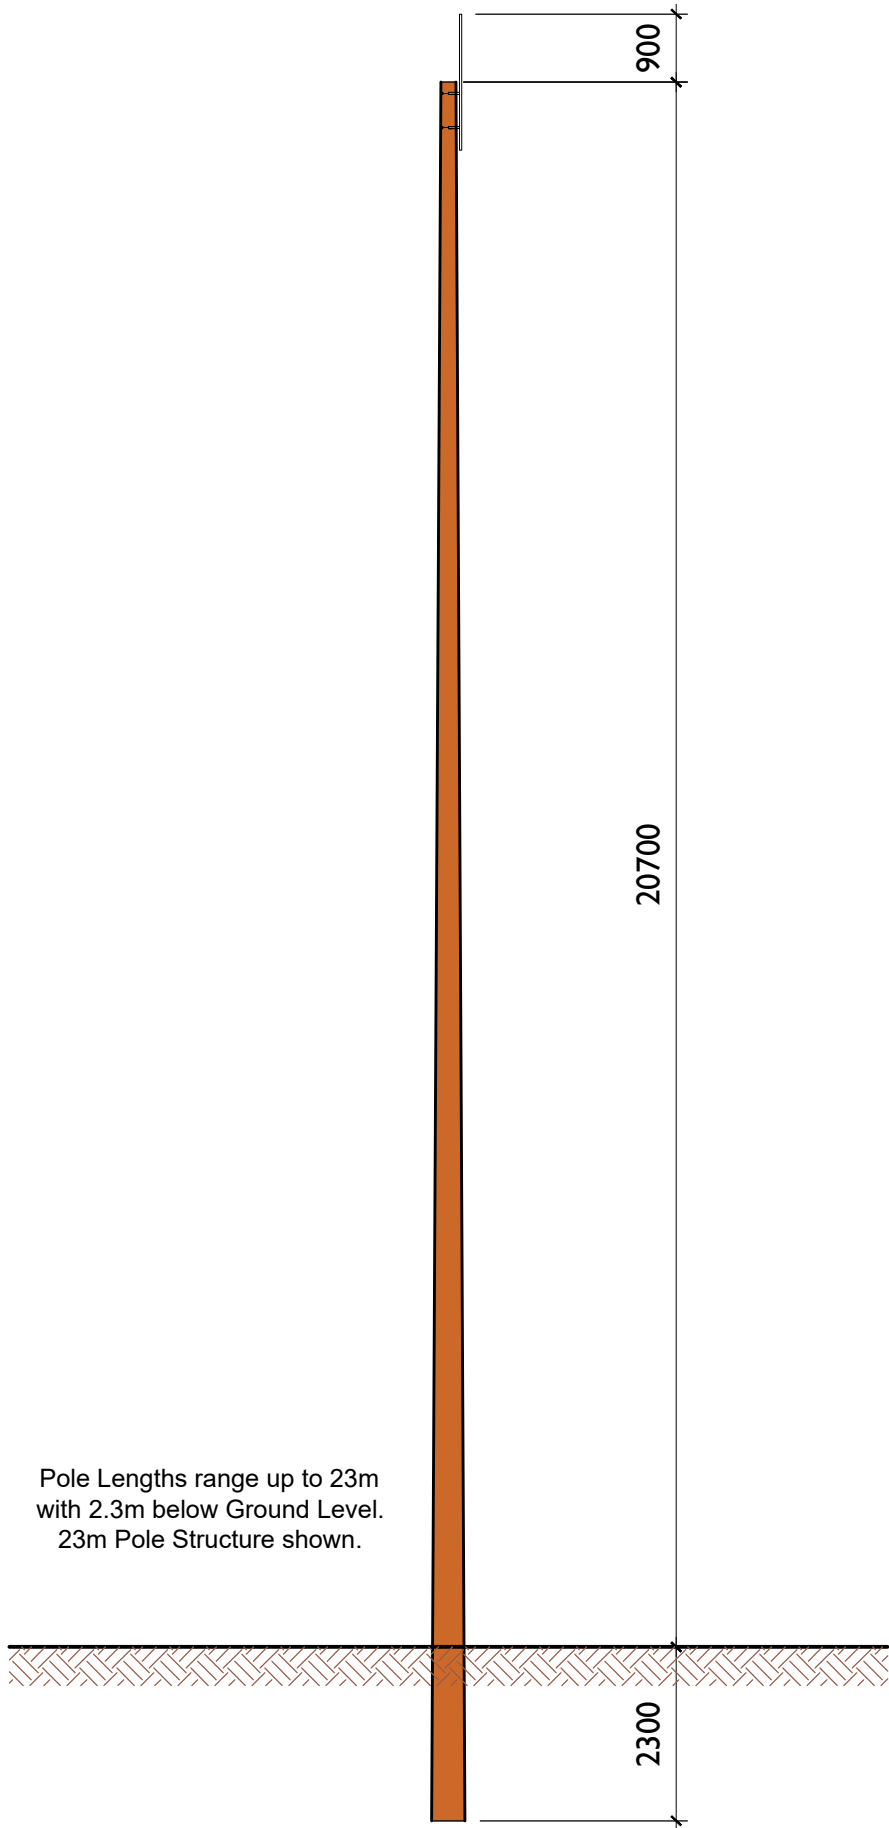

FRONT ELEVATION
Scale NTS



Head Office
Beenreigh,
Abbeydorney,
Tralee, Co. Kerry
Ireland
Tel: 00353 66 7135710

CLIENT
Lodgewood Solar Farm Limited

SHEET TITLE
Telecoms Pole Elevation View

ISSUE/REVISION		
P1	21.11.25	Issued for Planning
I/R	DATE	DESCRIPTION

PROJECT
Tincurry 110kV Substation
and Grid Connection

DRAWING STATUS
Issued for Planning

PROJECT NUMBER
300-101236

SHEET NUMBER
300101236-DR-118

LEGEND/NOTES: -
All dimensions in mm unless noted otherwise