




01 East (John Street) Elevation As Existing  
Scale: 1:100

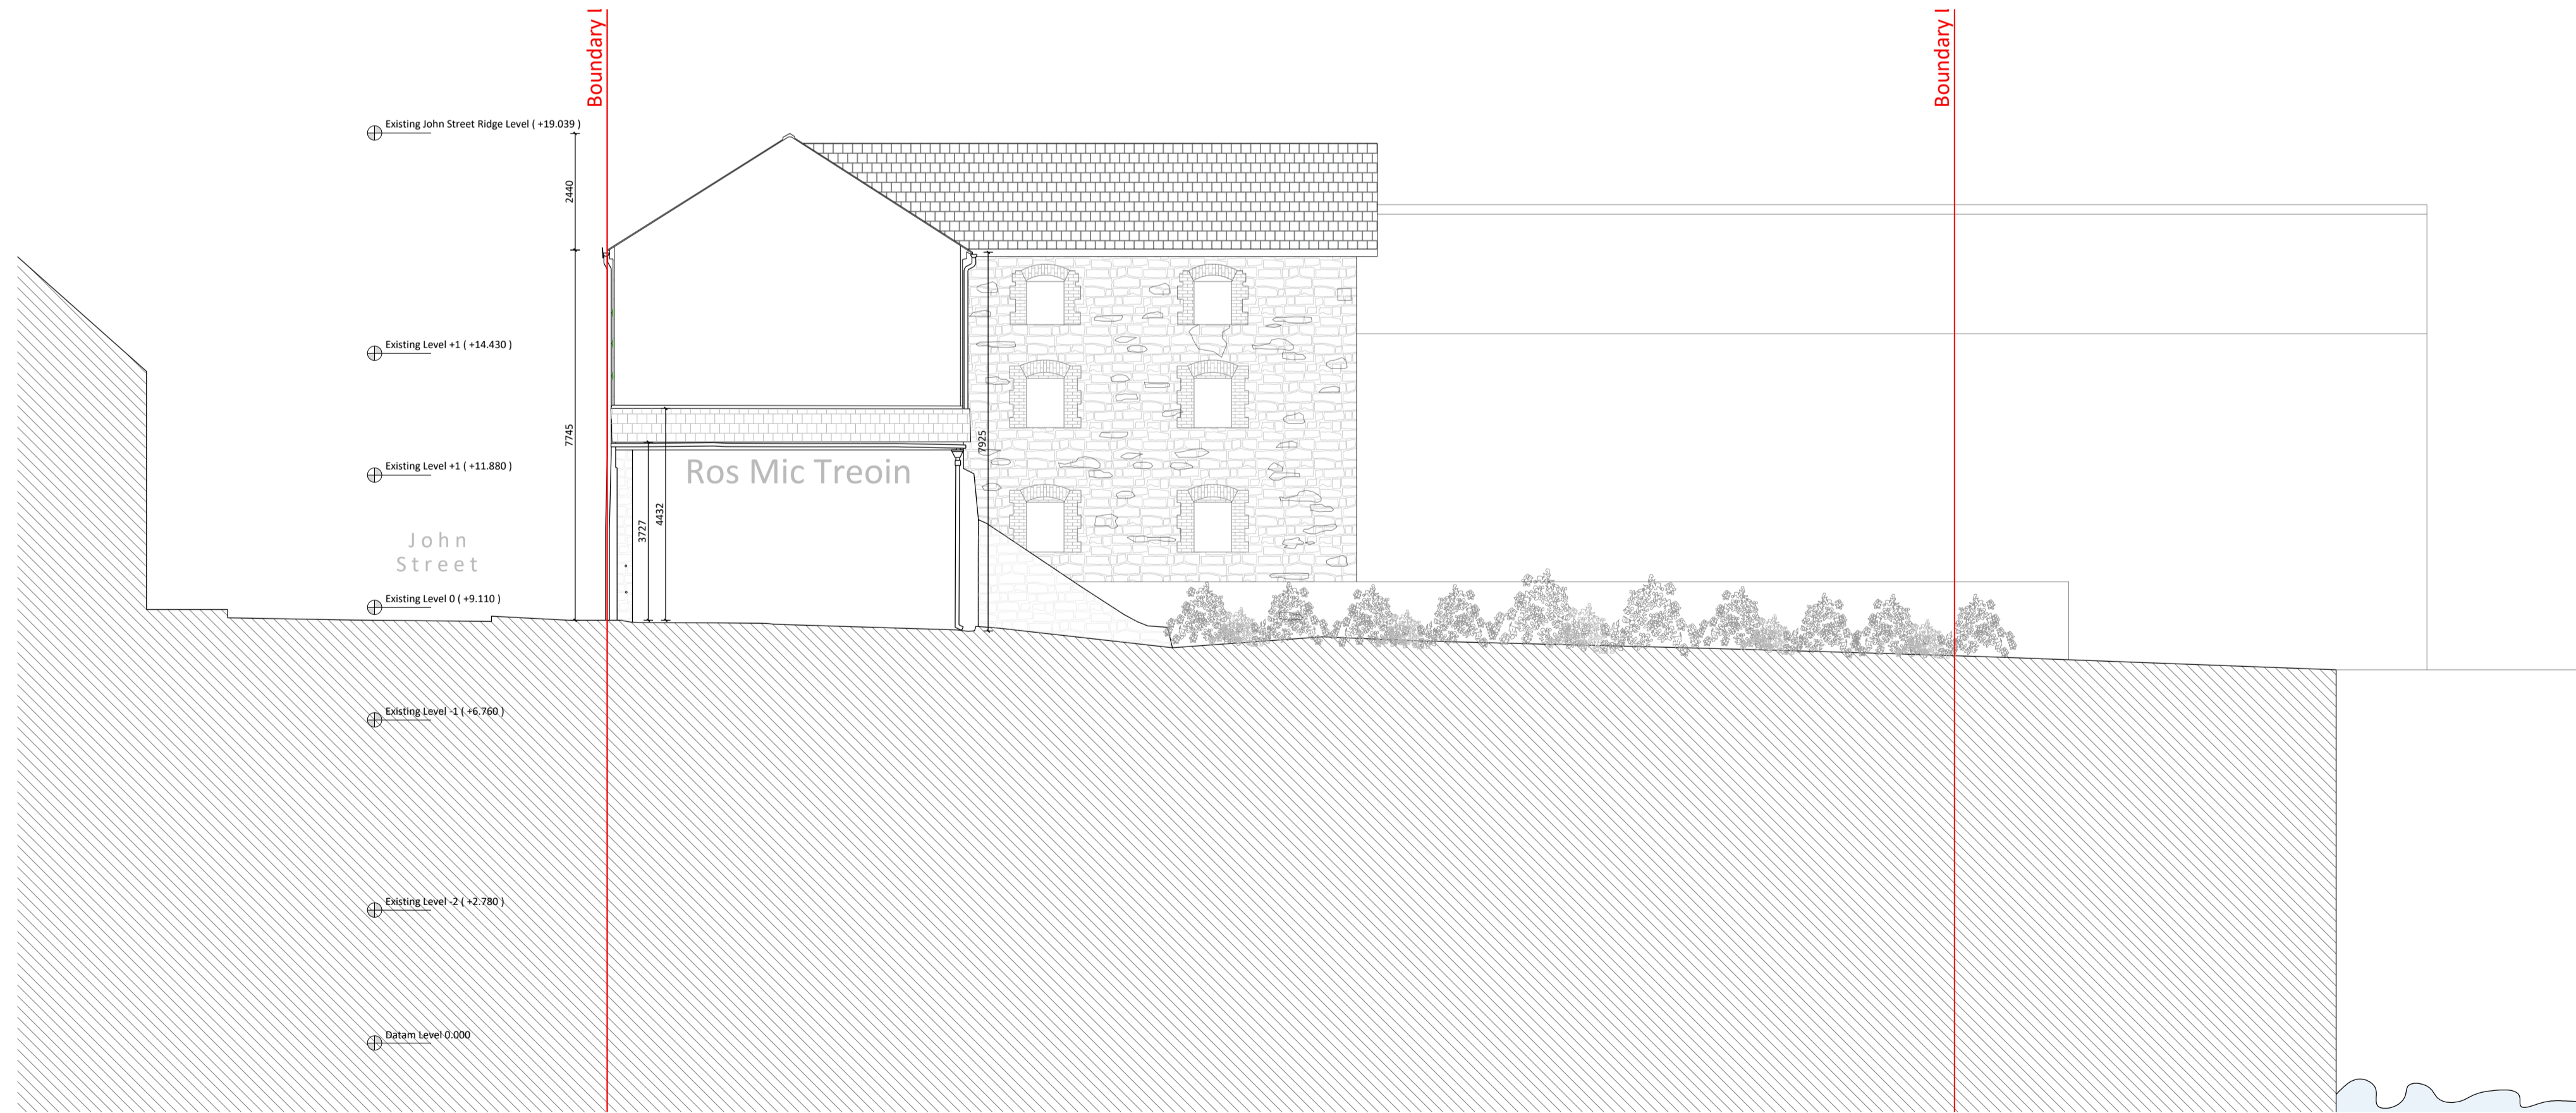

02 North (Carpark) Elevation As Existing  
Scale: 1:100

Rev.	Date	Reason For Issue	Chk	Notes
-	-	-	-	-
-	-	-	-	-
-	-	-	-	-
-	-	-	-	-
-	-	-	-	-
-	-	-	-	-
-	-	-	-	-
-	-	-	-	-
-	-	-	-	-
-	-	-	-	-
-	-	-	-	-

Key Plan	Project	Title	Stage
	The Grain Store, John Street, New Ross, Co. Wexford	North and East Elevations As Existing	Part 8 Planning

Job No.	19-104	Scale	1:100	Date	05.01.2024
Client	Wexford County Council	Number	Part 8-E-120	Revision	-

Project	The Grain Store, John Street, New Ross, Co. Wexford	Job No.	19-104	Scale	1:100	Date	05.01.2024
Title	North and East Elevations As Existing	Client	Wexford County Council	Number	Part 8-E-120	Revision	-
Stage	Part 8 Planning						