



GIS BUILDING FIRST FLOOR PLAN

Scale 1:200

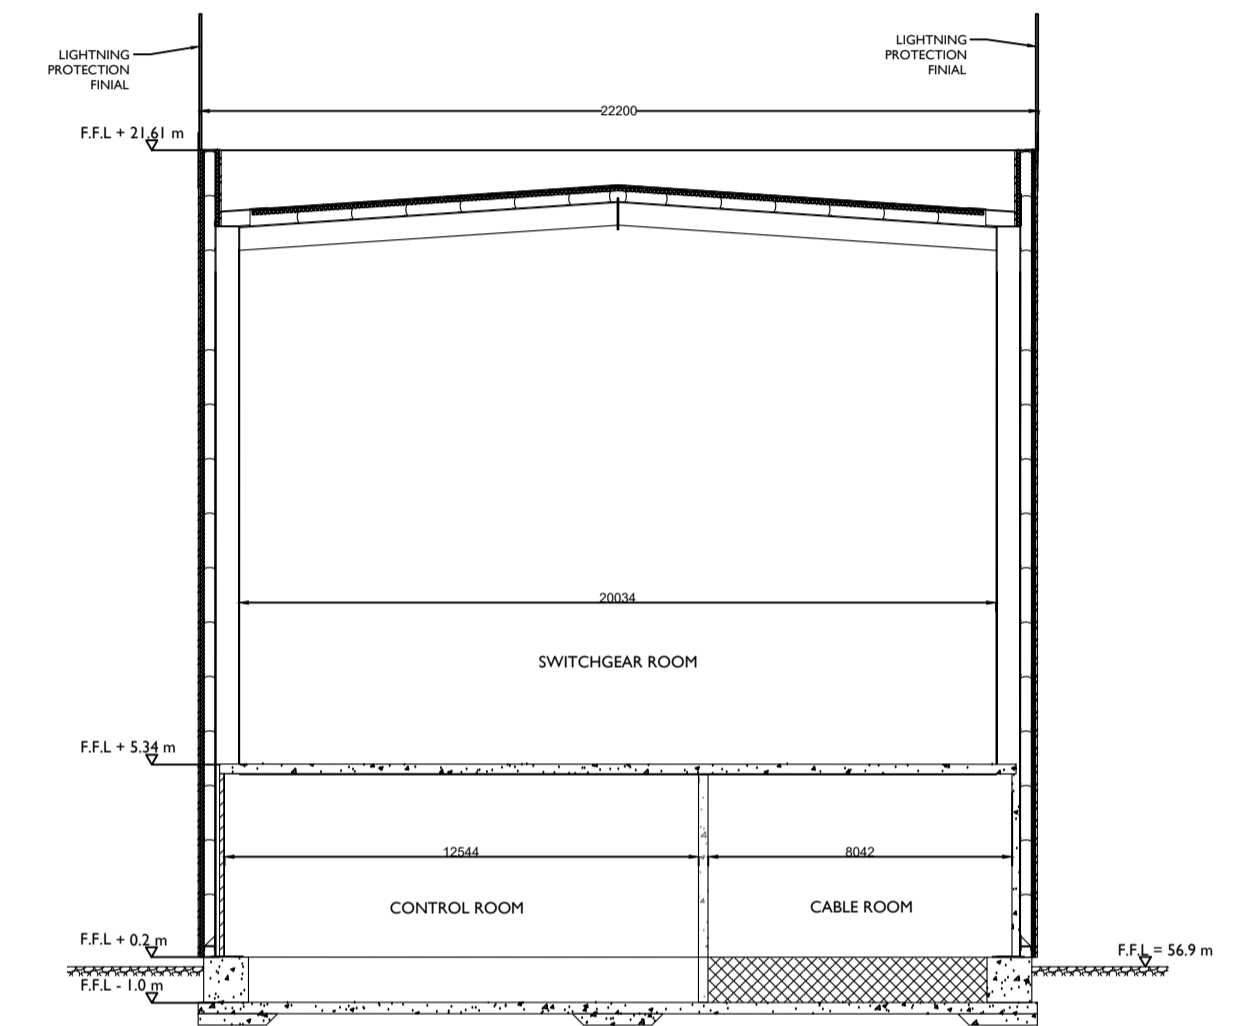

SECTION E-E'

Scale 1:200

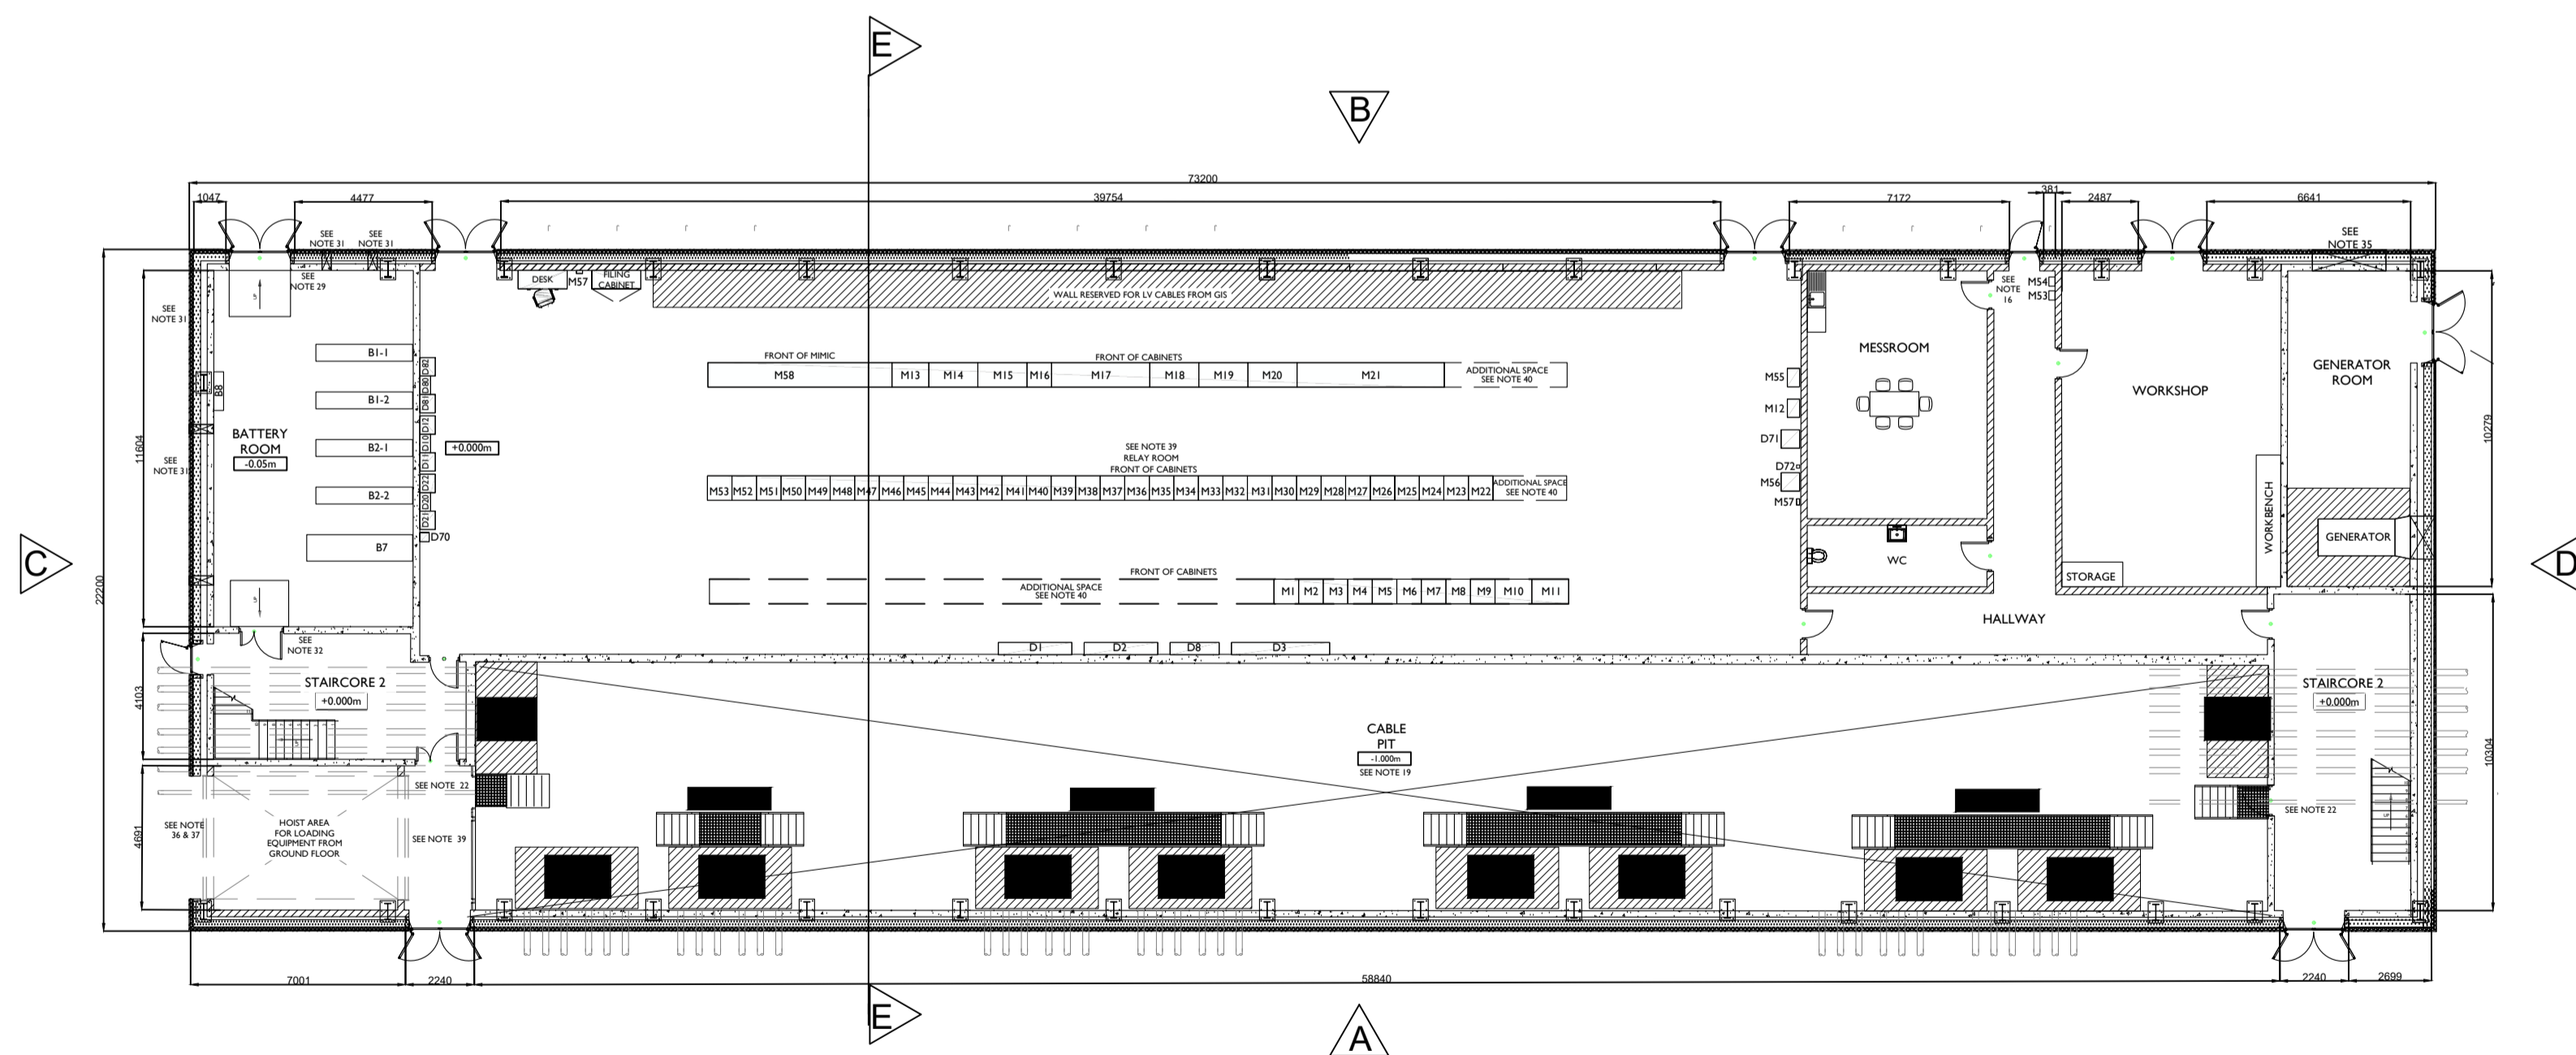

GIS BUILDING GROUND FLOOR PLAN

Scale 1:200

Notes:

1. MEASUREMENTS SHOWN ARE IN MM, UNLESS INDICATED OTHERWISE
2. DRAWING FOR PLANNING PURPOSES ONLY
3. FINAL DETAIL OF BUILDING FINISHES TO BE AGREED WITH PLANNING AUTHORITY IN ADVANCE OF DEVELOPMENT COMMENCING

PROJECT TITLE: Lemanaghan Wind Farm, Co. Offaly		
DRAWING TITLE: GIS Building Floor Plan and Section		
PROJECT No.: 200804	DRAWING No.: 200804-37.1	SCALE: 1:200 @ A1
DRAWN BY: FB	CHECKED BY: GO	DATE: 25.03.2026
		REVISION.: P01

