



NOTES:

1. ALL DIMENSIONS NOTED ARE IN MM
2. DRAWING IS FOR PLANNING PURPOSES ONLY
3. TOWER INSULATOR ANGLE WILL VARY TO SUIT APPLICATION
4. EQUIPMENT/STRUCTURE DETAILS ARE INDICATIVE AND WILL BE FINALISED DURING DETAILED DESIGN
5. DETAILED DESIGN SHALL BE CARRIED OUT IN LINE WITH SYSTEM OPERATOR AND ASSET OWNER SPECIFICATIONS

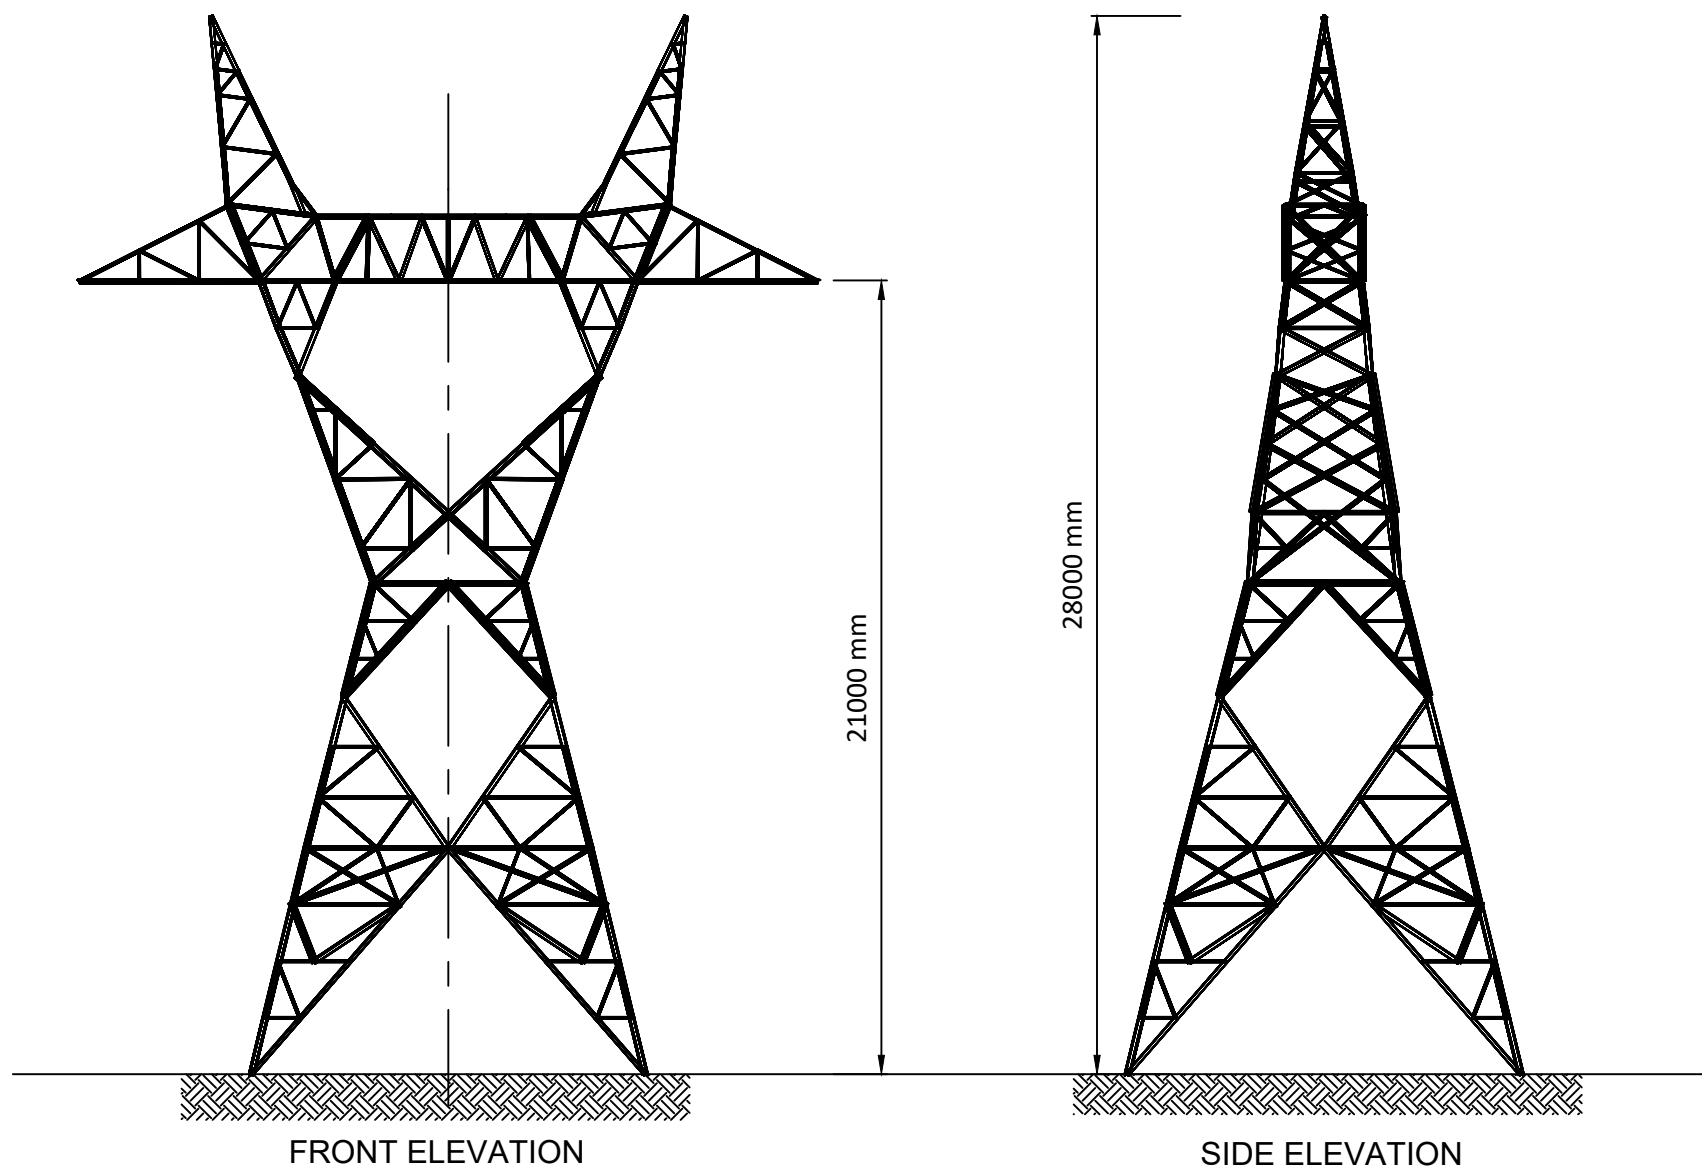

FRONT ELEVATION

SIDE ELEVATION

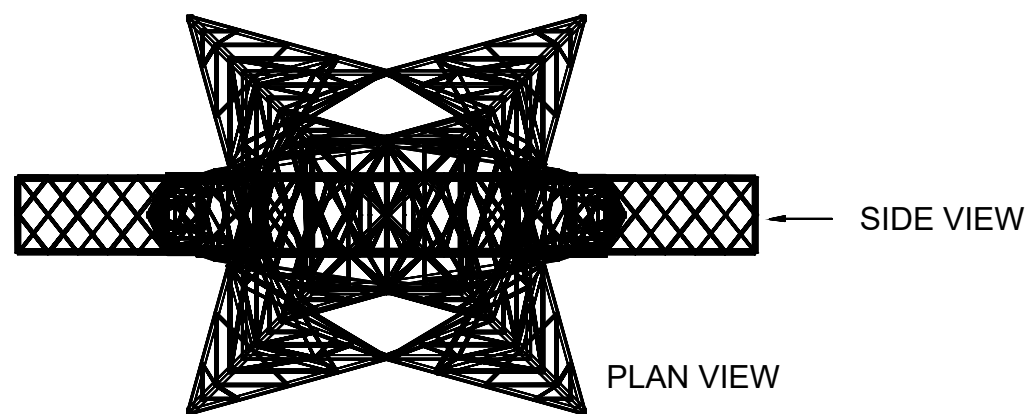

PROJECT TITLE:			
Lemanaghan Wind Farm, Co. Offaly			
DRAWING TITLE:			
220 kV Overhead Line 28m Tower			
PROJECT No.:	DRAWING No.:	SCALE:	
200804	200804-43	1:200 @ A3	
DRAWN BY:	CHECKED BY:	DATE:	REVISION.:
FB	GO	23.03.2026	P01

