



CONTAINERS LAYOUT PLAN
Scale 1:200


Note:
All dimensions are in millimetres, unless noted otherwise.
All dimensions to be checked on site and any discrepancy to be reported to the engineer.
Figured dimensions only to be used, drawings not to be scaled. If in doubt ask.
For illustration purposes only. Exact size and appearance of unit subject to manufacturer selection.

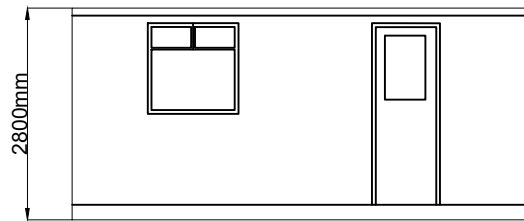


CONTAINER 1 FRONT ELEVATION
Scale 1:100

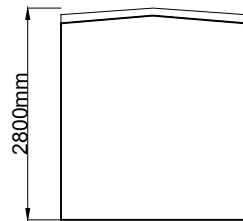


CONTAINER 1 SIDE ELEVATION
Scale 1:100

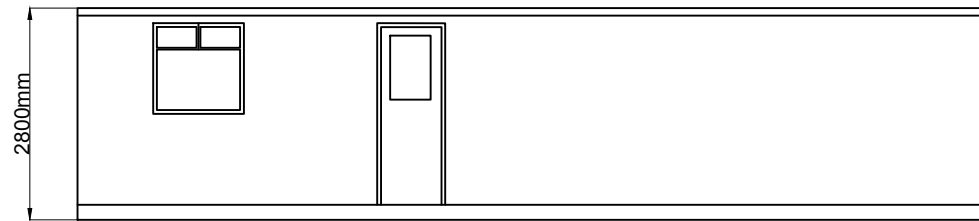


CONTAINER 2 FRONT ELEVATION
Scale 1:100

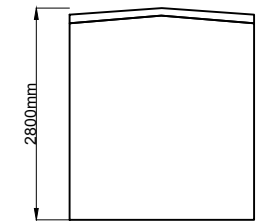


CONTAINER 2 SIDE ELEVATION
Scale 1:100

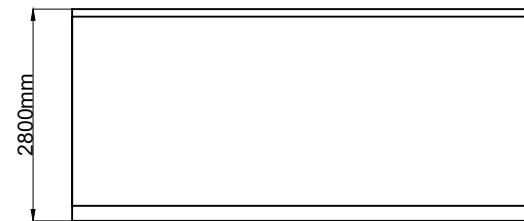


CONTAINER 1 REAR ELEVATION

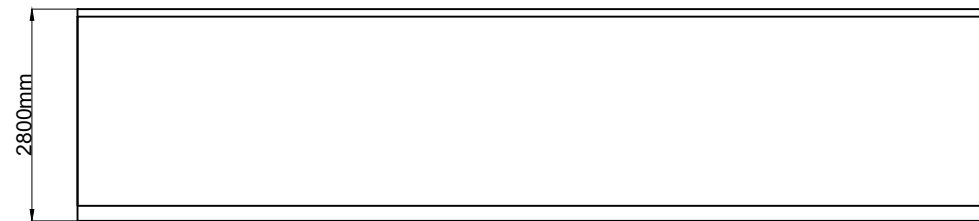

CONTAINER 2 REAR ELEVATION
Scale 1:100

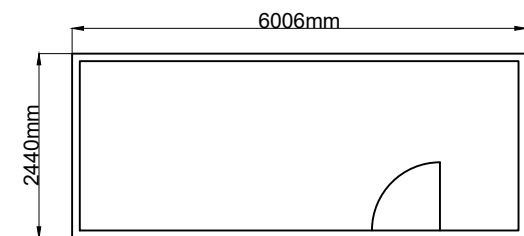

CONTAINER 1 PLAN VIEW
Scale 1:100

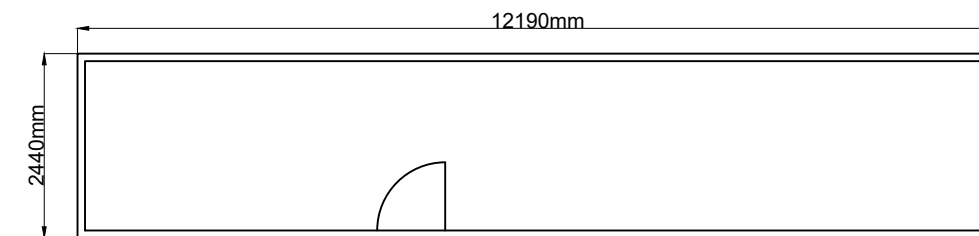

CONTAINER 2 PLAN VIEW
Scale 1:100

PROJECT TITLE:			
Lemanaghan Wind Farm, Co. Offaly			
DRAWING TITLE:			
Temporary Construction Compound 5 Containers Detail			
PROJECT No.:	DRAWING No.:	SCALE:	
200804	200804-48	As shown @ A3	
DRAWN BY:	CHECKED BY:	DATE:	REVISION.:
FB	GO	23.03.2026	P01

