



Orientation Varies Refer to Layout Plan

- NOTES:**
- 1 FIGURED DIMENSIONS ONLY TO BE TAKEN FROM THIS DRAWING.
 - 2 ALL DRAWINGS TO BE CHECKED BY THE CONTRACTOR ON SITE.
 - 3 ENGINEER TO BE INFORMED OF ANY DISCREPANCIES BEFORE ANY WORK COMMENCES.
 - 4 THIS DRAWING TO BE READ IN CONJUNCTION WITH ALL OTHER RELEVANT DRAWINGS AND SPECIFICATIONS.

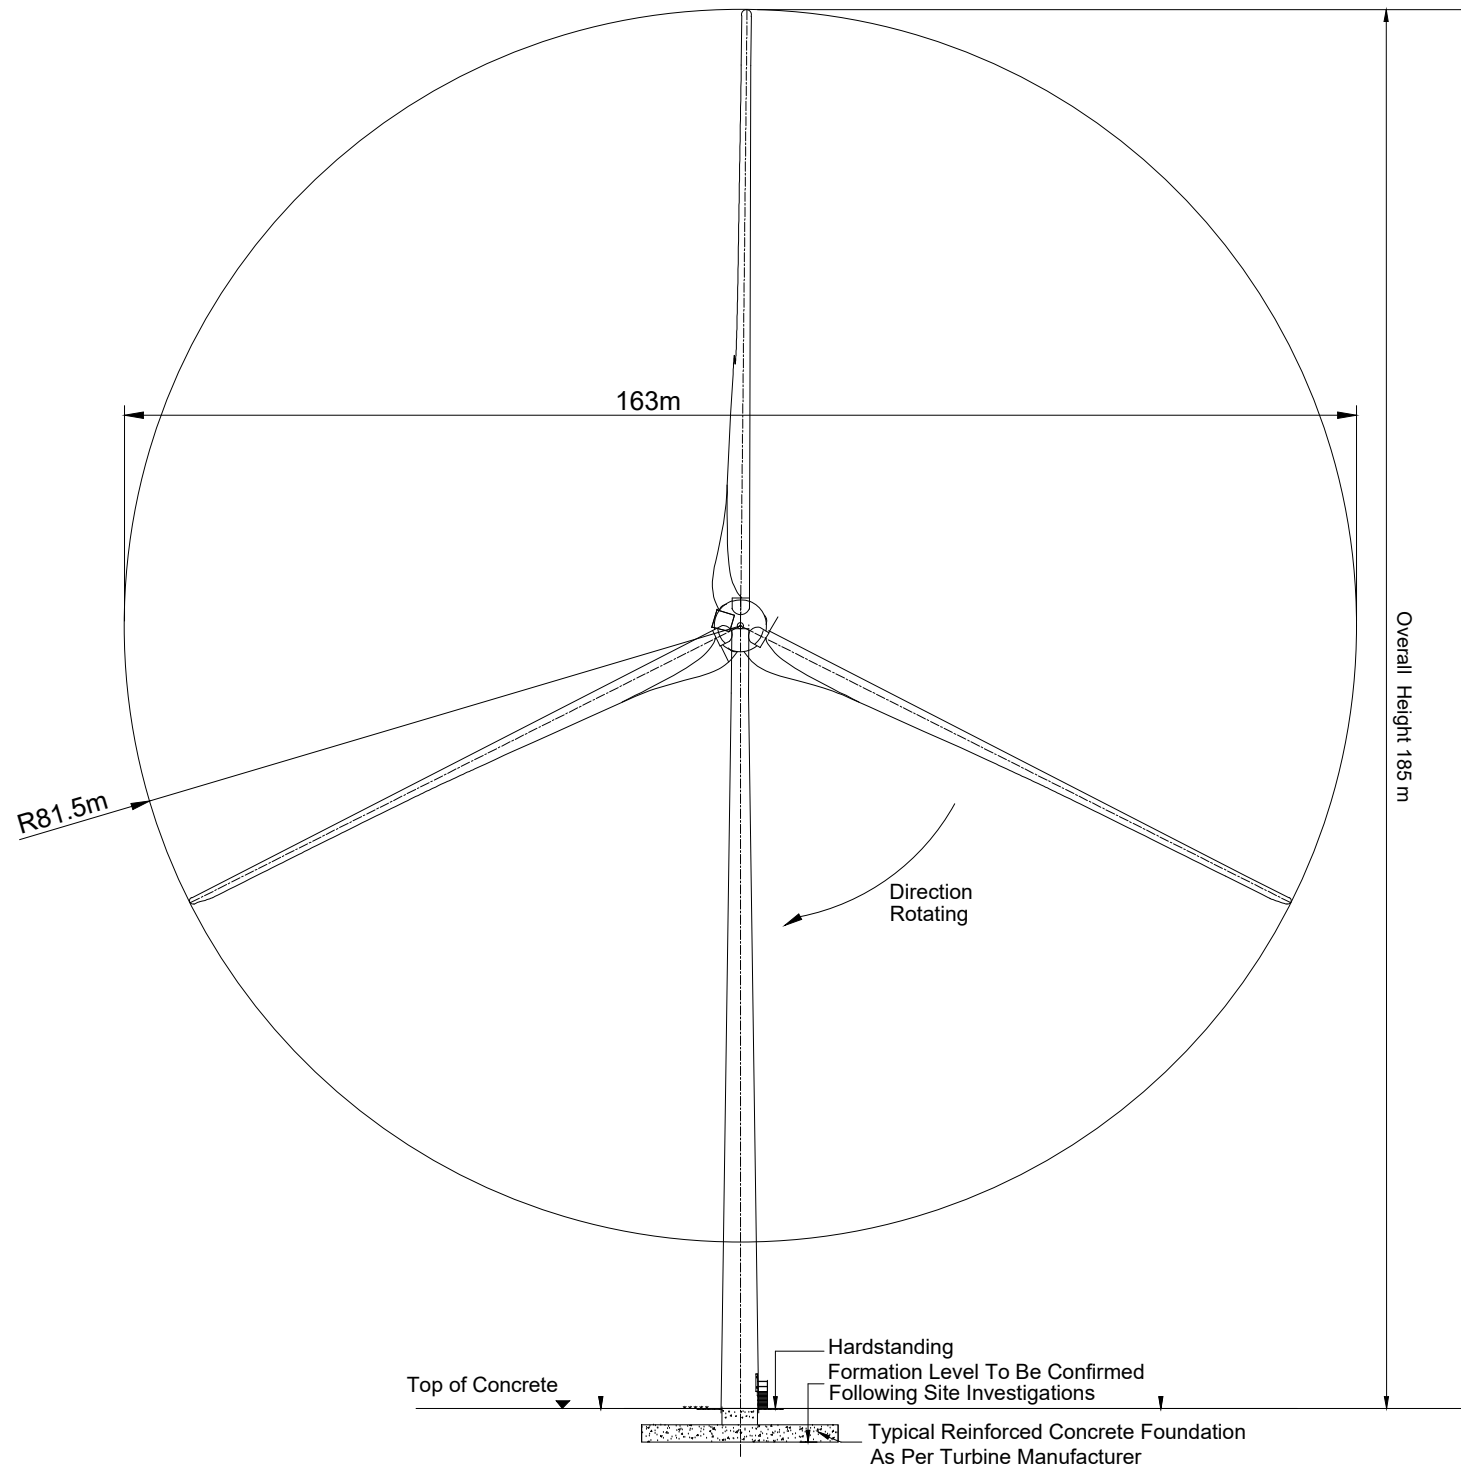

FRONT ELEVATION
Scale 1:1000

Overall Height = 185 m

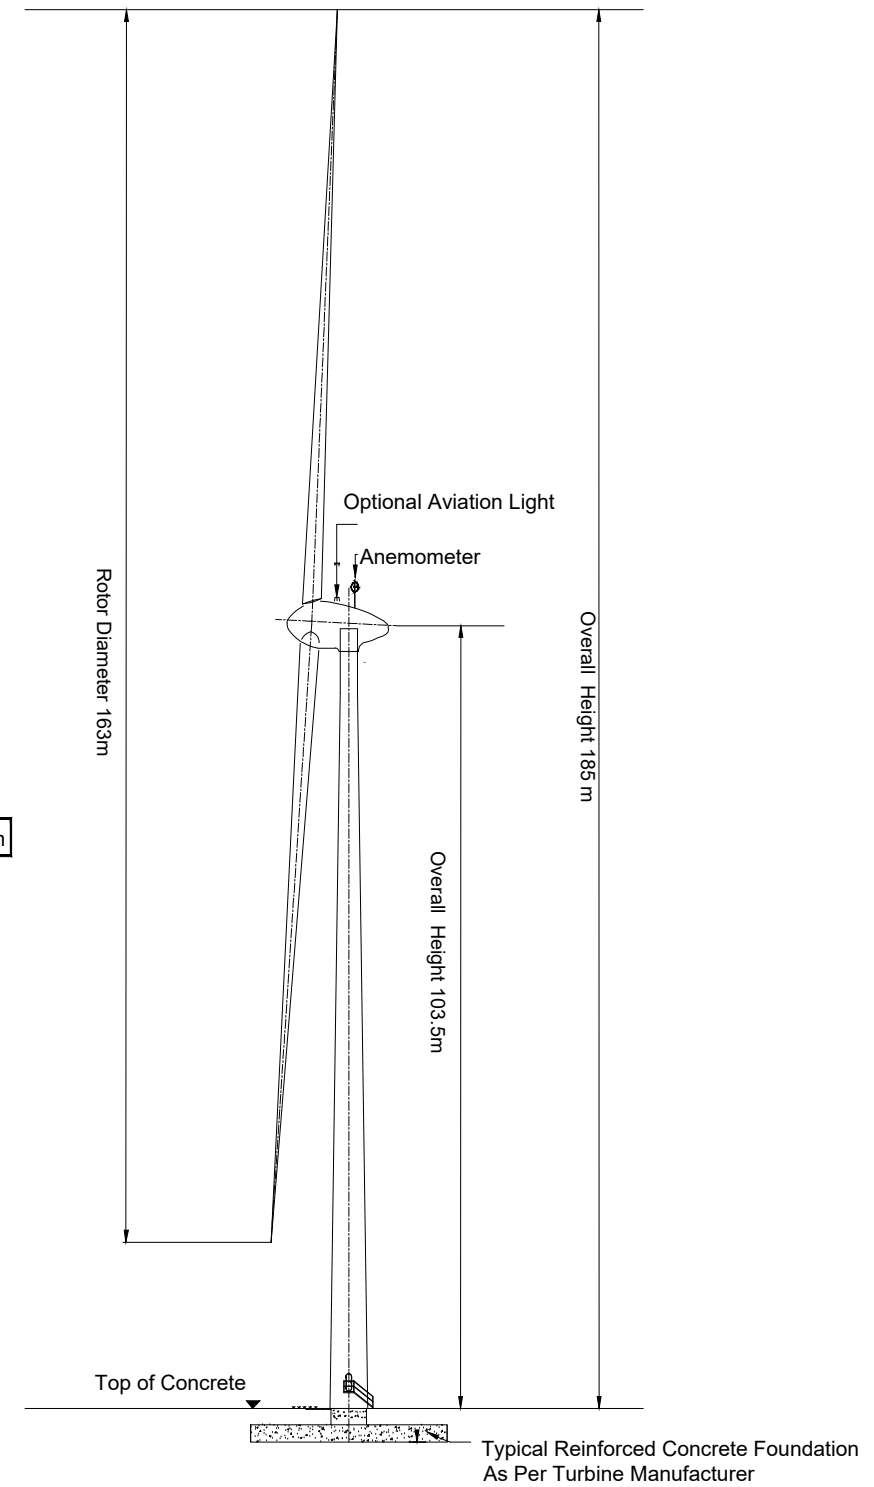

SIDE ELEVATION
Scale 1:1000

 Tailte Éireann - Surveying
Includes National Mapping Reproduced
Under Copyright to Tailte Éireann.
Licence Number CYAL 50512615

rev.	date	modifications	D	C	A

Client	Carragin Power LTD.				
Project	Carrageen Renewable Energy Development, Co. Roscommon.				
Stage	Planning				
Title	Proposed Wind Turbine Elevations				
Scales	1:1000 (A3)				
Surveyed	Prepared	Checked	Approved	Date	
-	A.G	J.D	C.G	Mar 2026	



© COPYRIGHT OF
JENNINGS O'DONOVAN AND PARTNERS LIMITED
FINISKLIN Tel (+353) 719 161 416
SLIGO Email. info@jodireland.com
IRELAND www.jodireland.com

@JOD_Sligo  Jennings O'Donovan & Partners  Jennings O'Donovan

Job Ref.	Drawing No.	Revision
6575	6575-JOD-CGWF-XX-DR-C-0503	-