



79.0m  
78.5m  
78.0m  
77.5m  
77.0m  
76.5m  
76.0m  
75.5m  
75.0m  
74.5m  
74.0m  
73.5m  
73.0m  
72.5m  
72.0m  
71.5m  
71.0m  
70.5m  
70.0m  
69.5m  
69.0m  
68.5m  
68.0m  
67.5m  
67.0m  
66.5m  
66.0m  
65.5m  
65.0m

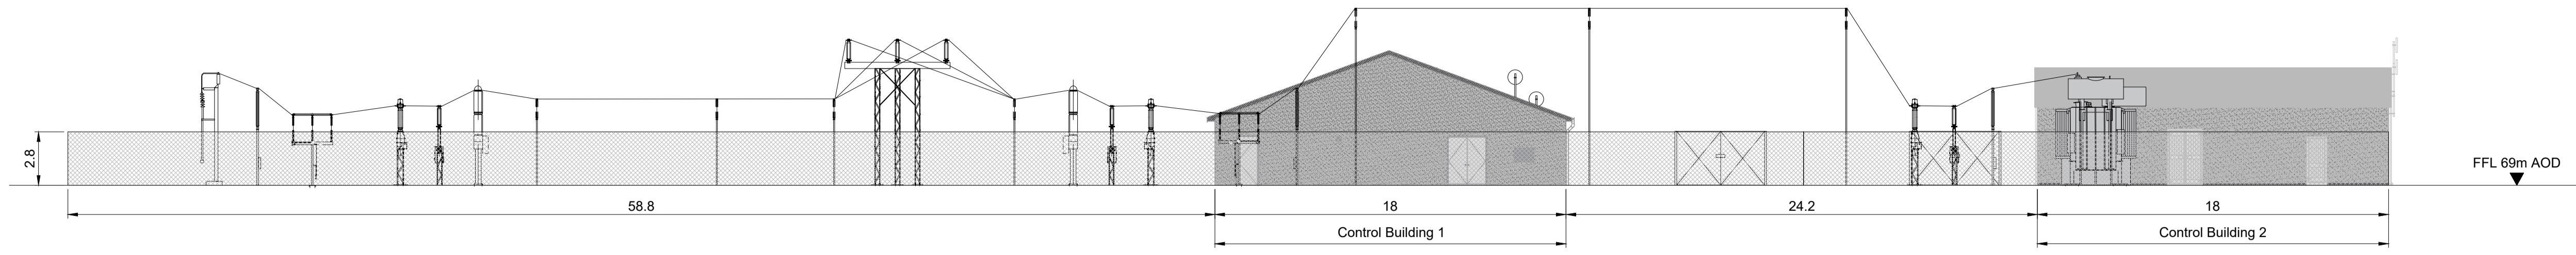


South Elevation  
Scale 1:200 at A1

79.0m  
78.5m  
78.0m  
77.5m  
77.0m  
76.5m  
76.0m  
75.5m  
75.0m  
74.5m  
74.0m  
73.5m  
73.0m  
72.5m  
72.0m  
71.5m  
71.0m  
70.5m  
70.0m  
69.5m  
69.0m  
68.5m  
68.0m  
67.5m  
67.0m  
66.5m  
66.0m  
65.5m  
65.0m

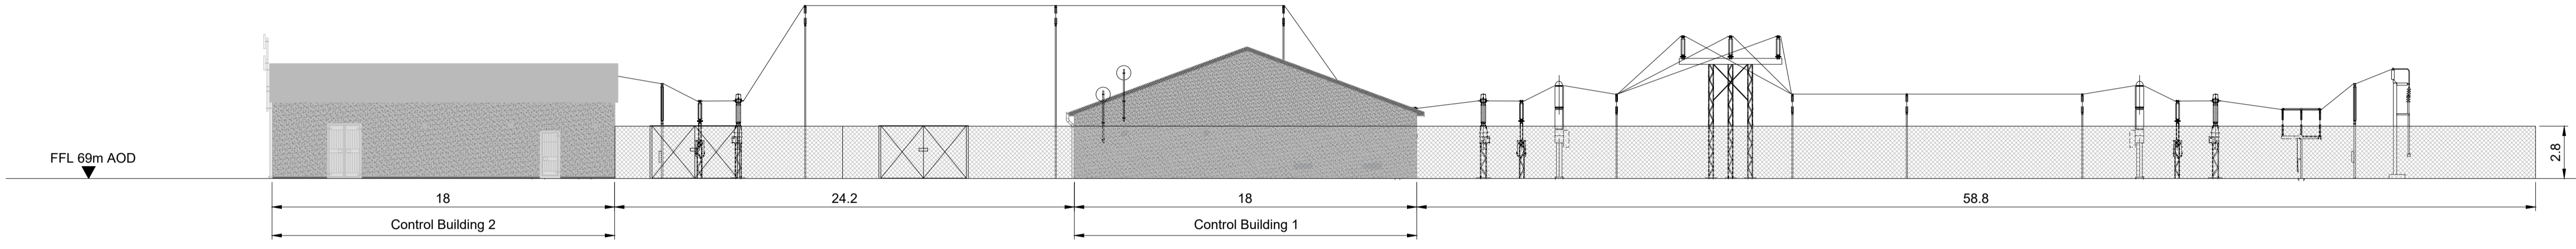


North Elevation  
Scale 1:200 at A1

79.0m  
78.5m  
78.0m  
77.5m  
77.0m  
76.5m  
76.0m  
75.5m  
75.0m  
74.5m  
74.0m  
73.5m  
73.0m  
72.5m  
72.0m  
71.5m  
71.0m  
70.5m  
70.0m  
69.5m  
69.0m  
68.5m  
68.0m  
67.5m  
67.0m  
66.5m  
66.0m  
65.5m  
65.0m

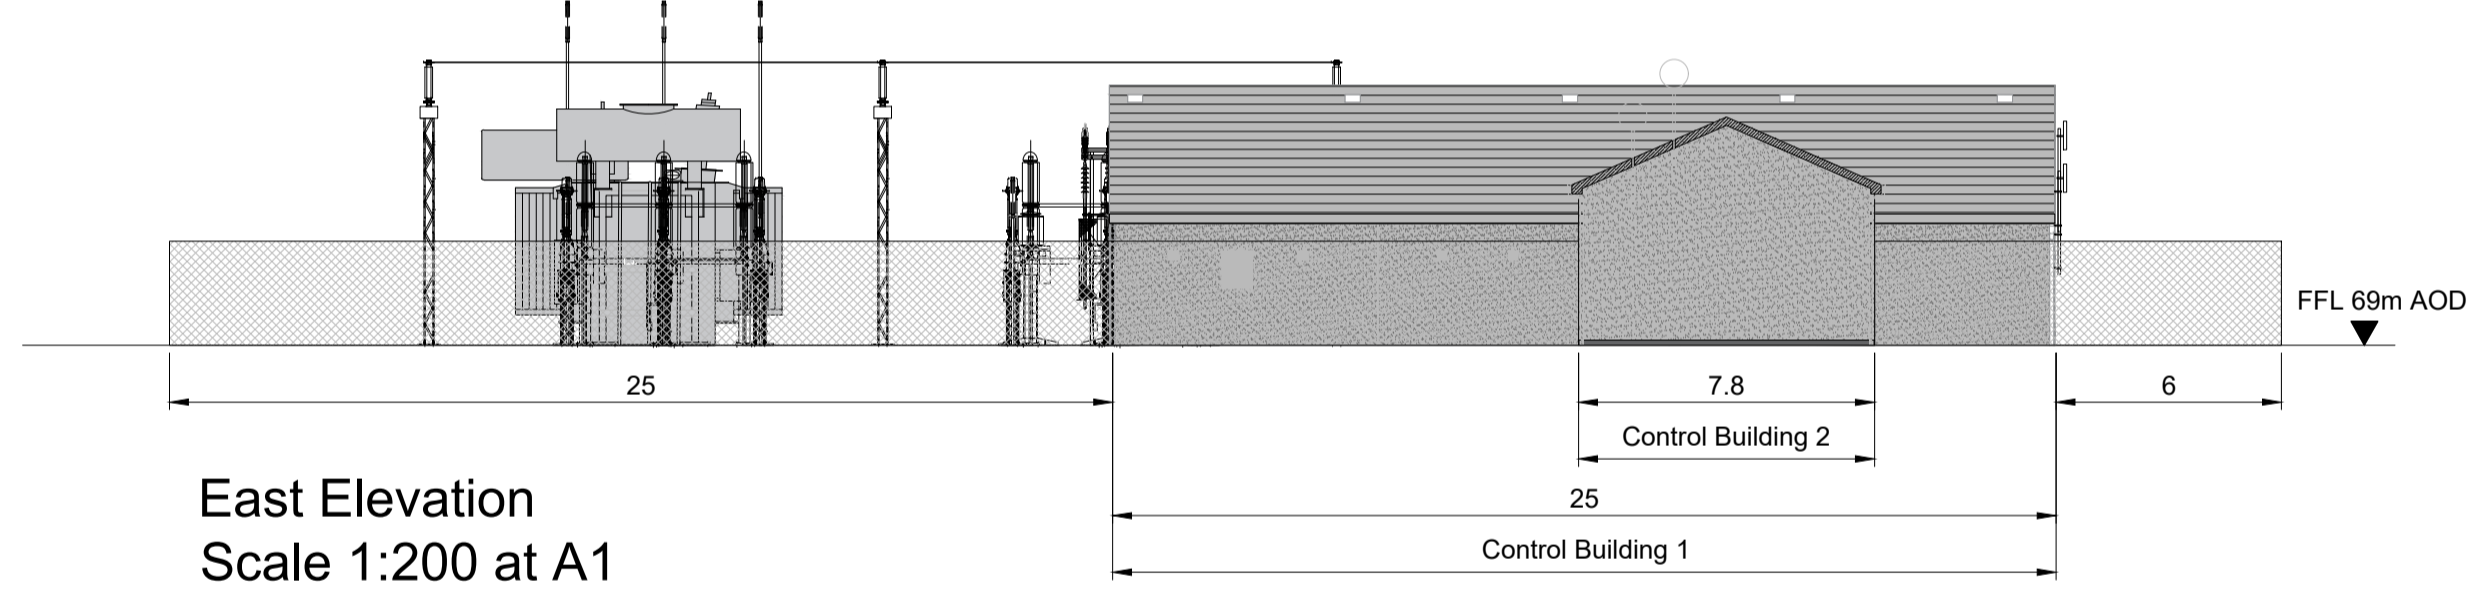

East Elevation  
Scale 1:200 at A1

79.0m  
78.5m  
78.0m  
77.5m  
77.0m  
76.5m  
76.0m  
75.5m  
75.0m  
74.5m  
74.0m  
73.5m  
73.0m  
72.5m  
72.0m  
71.5m  
71.0m  
70.5m  
70.0m  
69.5m  
69.0m  
68.5m  
68.0m  
67.5m  
67.0m  
66.5m  
66.0m  
65.5m  
65.0m

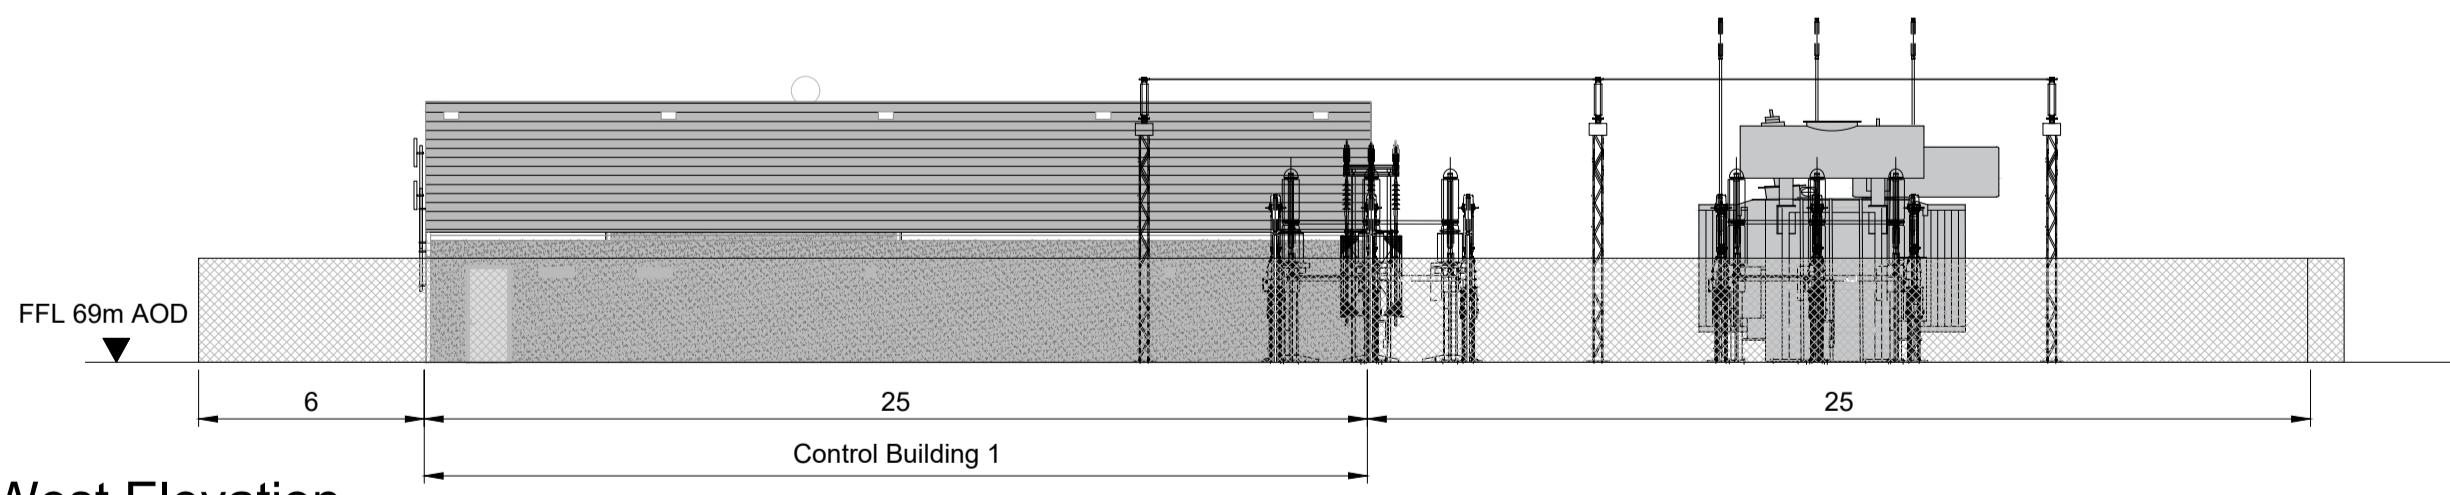

West Elevation  
Scale 1:200 at A1

- NOTES:**
- 1 FIGURED DIMENSIONS ONLY TO BE TAKEN FROM THIS DRAWING.
  - 2 ALL DRAWINGS TO BE CHECKED BY THE CONTRACTOR ON SITE.
  - 3 ENGINEER TO BE INFORMED OF ANY DISCREPANCIES BEFORE ANY WORK COMMENCES.
  - 4 THIS DRAWING TO BE READ IN CONJUNCTION WITH ALL OTHER RELEVANT DRAWINGS AND SPECIFICATIONS.

Tailte Éireann  
© Tailte Éireann - Surveying  
Includes National Mapping Reproduced  
Under Copyright to Tailte Éireann.  
Licence Number CYAL 50512615

rev	date	modifications	D	C	A

Client <b>Carraigín Power LTD</b>					
Project <b>Carrigeen Renewable Energy Development, Co. Roscommon.</b>					
Stage <b>Planning</b>					
Title <b>Proposed Substation Elevations</b>					
Scales <b>1:200 @ A1</b>					
Surveyed	Drawn	Checked	Approved	Date	
A.G	J.D	C.G		Mar 2026	



© COPYRIGHT OF  
JENNINGS O'DONOVAN AND PARTNERS LIMITED  
FINISKLIN Tel (+353) 719 161 416  
SLIGO Email. info@jodireland.com  
IRELAND www.jodireland.com

@JOD\_Sligo Jennings O'Donovan & Partners Jennings O'Donovan

Job Ref.	Drawing No.	Revision
<b>6575</b>	<b>6575-JOD-CGWF-XX-DR-C-0603</b>	-