



**Front Elevation**

Scale 1:50

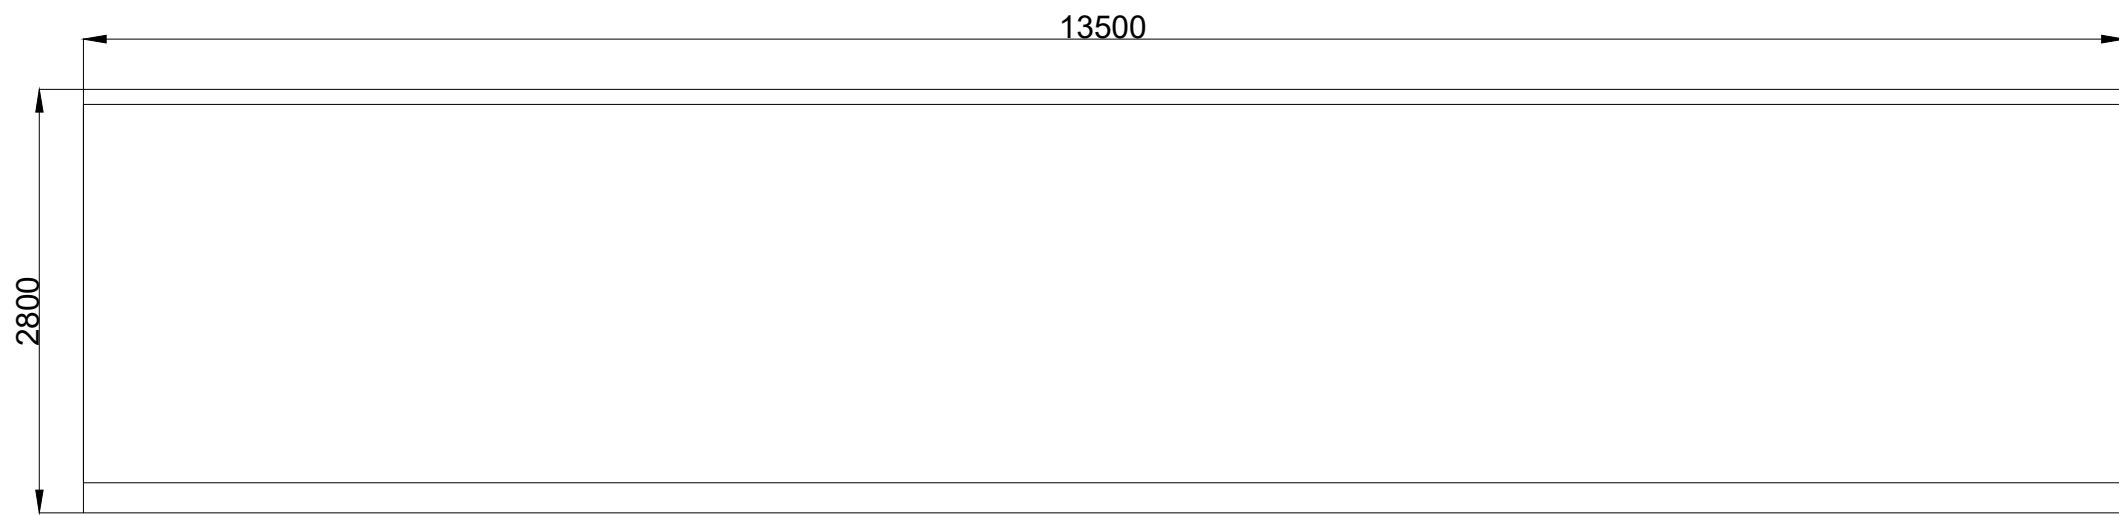


**Rear Elevation**

Scale 1:50

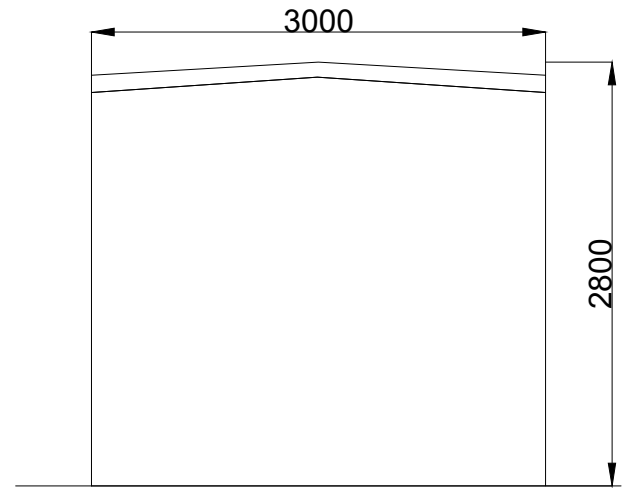

**Side Elevation**

Scale 1:50

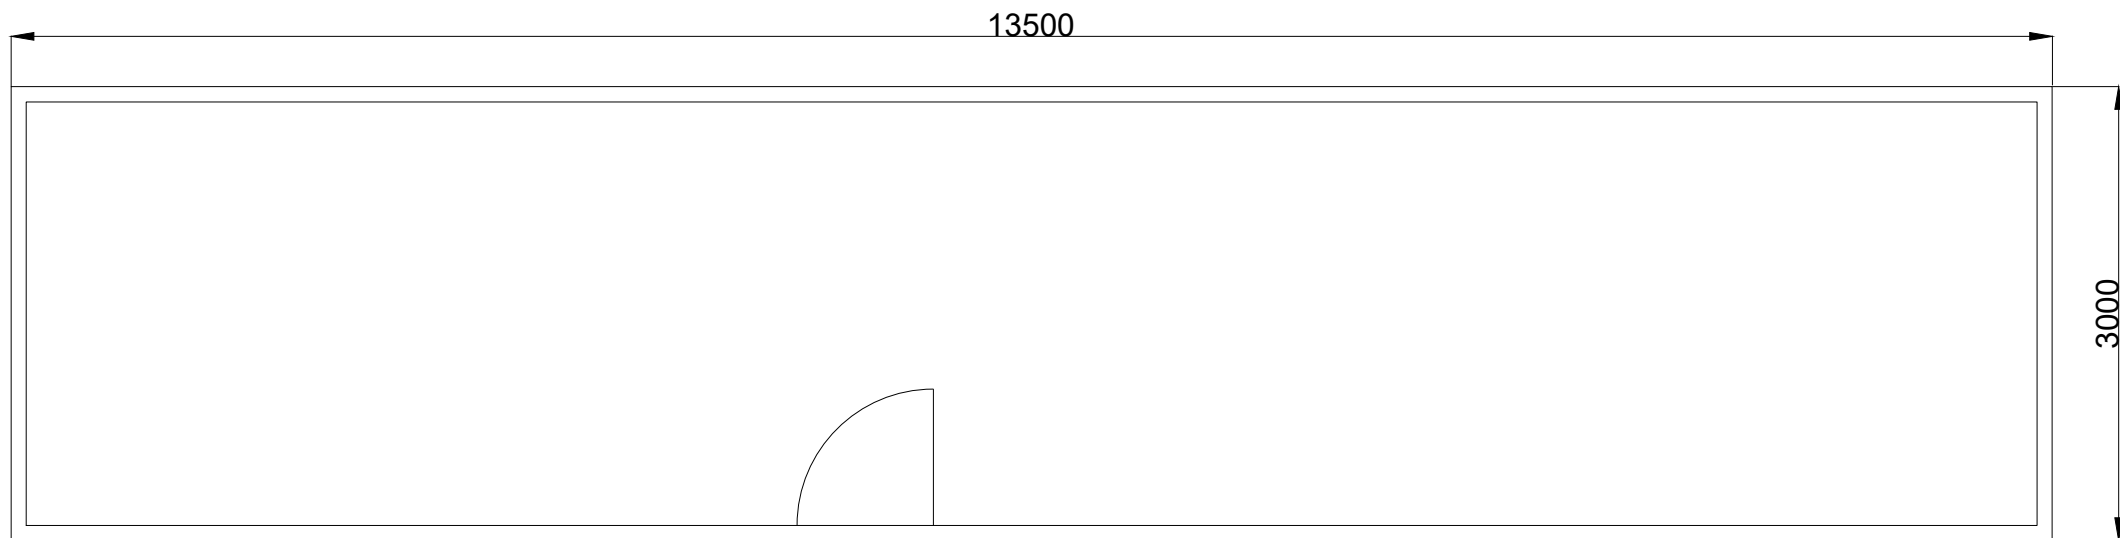

**Plan View**

Scale 1:50



© Tailte Éireann - Surveying  
Includes National Mapping Reproduced  
Under Copyright to Tailte Éireann.  
Licence Number CYAL 50512615



© COPYRIGHT OF

JENNINGS O'DONOVAN AND PARTNERS LIMITED

FINISKLIN  
SLIGO  
IRELAND

Tel (+353) 719 161 416  
Email. info@jodireland.com  
www.jodireland.com

@JOD\_Sligo LinkedIn Jennings O'Donovan & Partners Facebook Jennings O'Donovan

**NOTES:**

- FIGURED DIMENSIONS ONLY TO BE TAKEN FROM THIS DRAWING.
- ALL DRAWINGS TO BE CHECKED BY THE CONTRACTOR ON SITE.
- ENGINEER TO BE INFORMED OF ANY DISCREPANCIES BEFORE ANY WORK COMMENCES.
- THIS DRAWING TO BE READ IN CONJUNCTION WITH ALL OTHER RELEVANT DRAWINGS AND SPECIFICATIONS.

Rev.	Date	Amendments	D	C	A

**Project**

Carraigin Power LTD

**Client**

Carraigin Renewable Energy  
Development, Co.Roscommon.

**Title**

Site Office Detail

**Issue Details**

Surveyed:	Information
-	
Drawn: A.G	Approval
Checked: J.D	Tender
Approved: C.G	Construction
Scale: 1:50 (A3)	Record

**Office Use Only**

Drawing Number:		
6575-JOD-CGWF-XX-DR-C-0806		
Job Ref.	Date.	Rev.
6575	Mar 2026	-