



**CONTRACTORS COMPOUND 1 - LAYOUT PLAN**  
SCALE 1:250

**KEYPLAN**  
Scale: NTS


- NOTES:**
1. DRAWINGS FOR PLANNING PURPOSES ONLY.
  2. FIGURED DIMENSIONS ONLY TO BE TAKEN FROM THIS DRAWING.
  3. GRID REFERENCES TO IRISH NATIONAL GRID.
  4. ALL LEVELS SHOWN RELATE TO ORDNANCE SURVEY DATUM AT MALIN HEAD

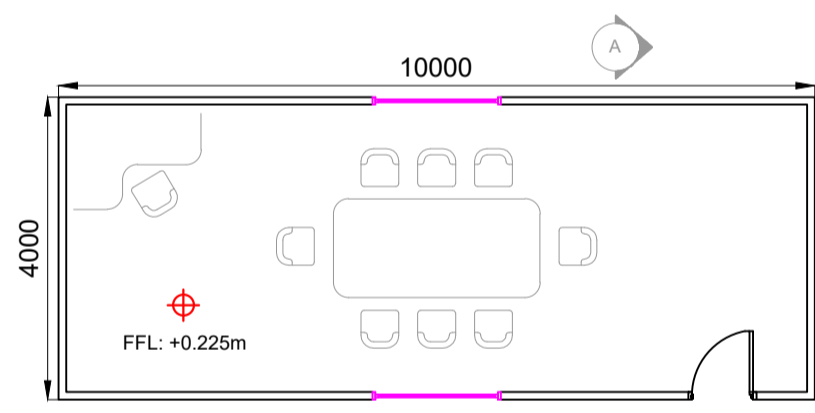

**10m x 4m MEETING ROOM - FLOOR PLAN**  
SCALE 1:100

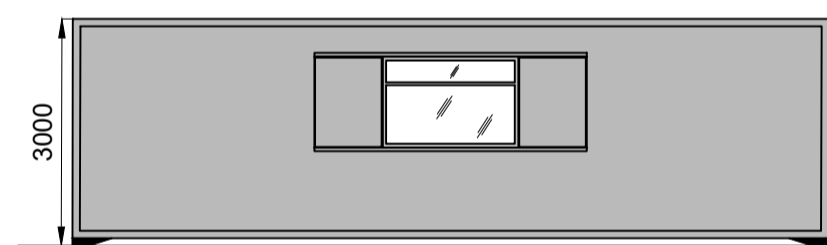


**10m x 4m UNIT - REAR ELEVATION**  
SCALE 1:100

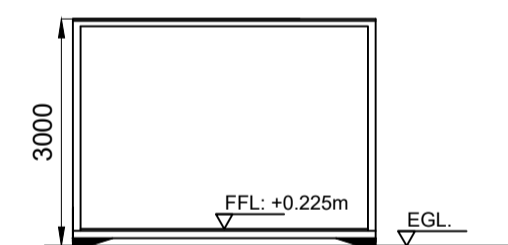


**10m x 4m UNIT - SECTION A-A**  
SCALE 1:100




**STORAGE UNIT - REAR ELEVATION**  
SCALE 1:100

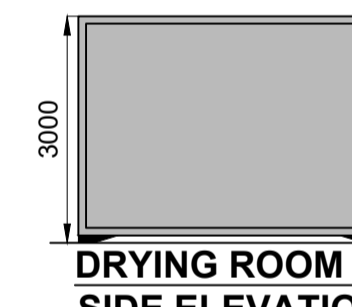


**DRYING ROOM - SIDE ELEVATION**  
SCALE 1:100

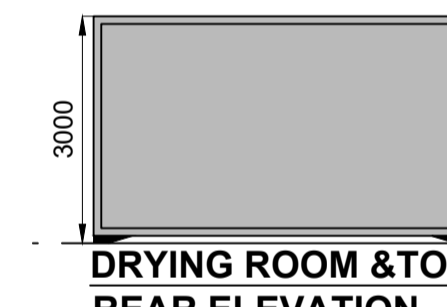

**DRYING ROOM & TOILETS - REAR ELEVATION**  
SCALE 1:100

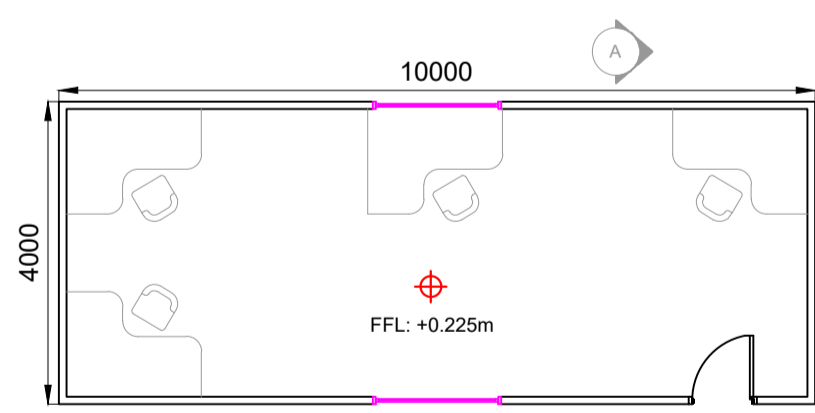


**10m x 4m SITE OFFICE - FLOOR PLAN**  
SCALE 1:100

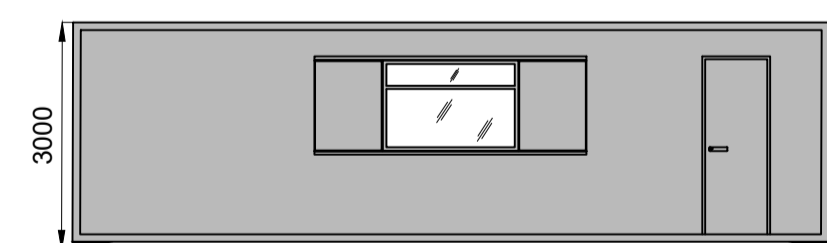


**10m x 4m UNIT - FRONT ELEVATION**  
SCALE 1:100




**10m x 4m UNIT - SIDE ELEVATION**  
SCALE 1:100

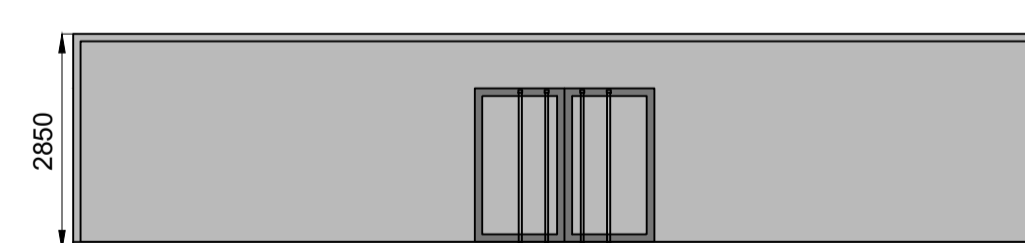


**STORAGE UNIT - FRONT ELEVATION**  
SCALE 1:100

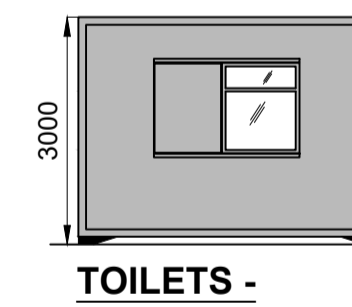


**TOILETS - SIDE ELEVATION**  
SCALE 1:100

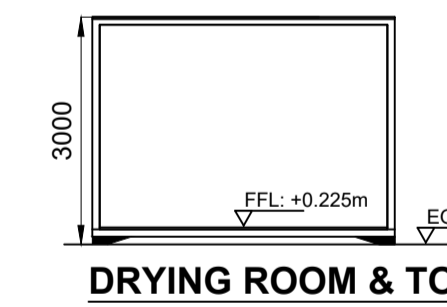


**DRYING ROOM & TOILETS - SECTION C-C**  
SCALE 1:100

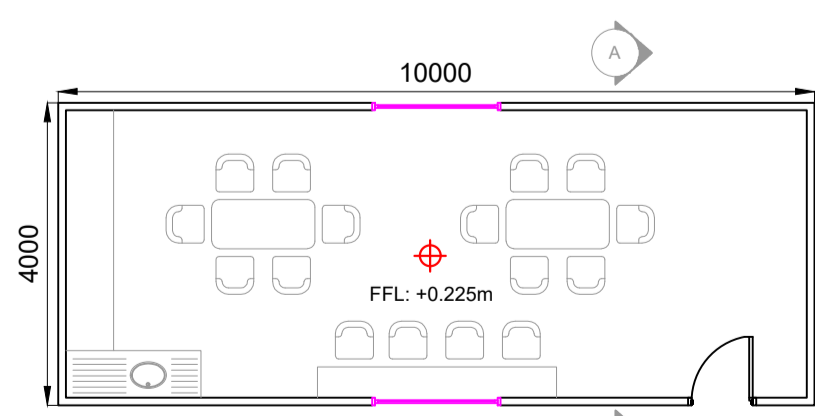


**10m x 4m CANTEEN - FLOOR PLAN**  
SCALE 1:100

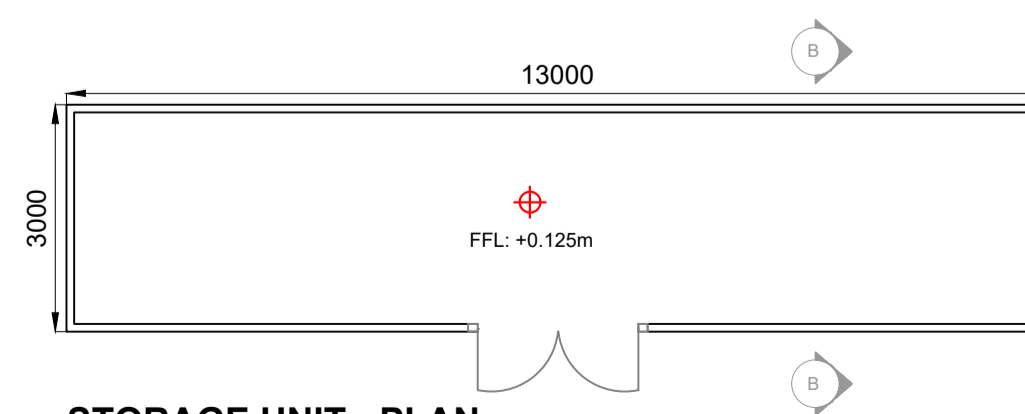


**STORAGE UNIT - PLAN**  
SCALE 1:100

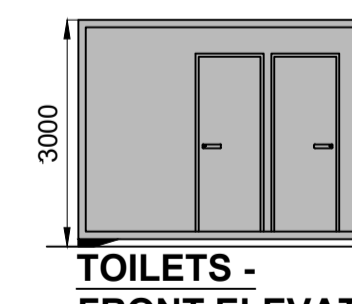


**TOILETS - FRONT ELEVATION**  
SCALE 1:100

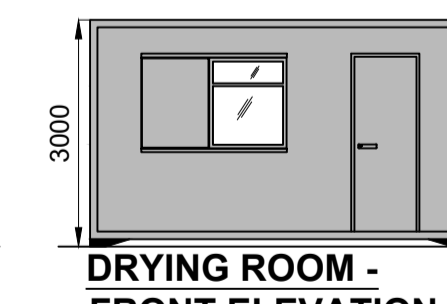

**DRYING ROOM - FRONT ELEVATION**  
SCALE 1:100

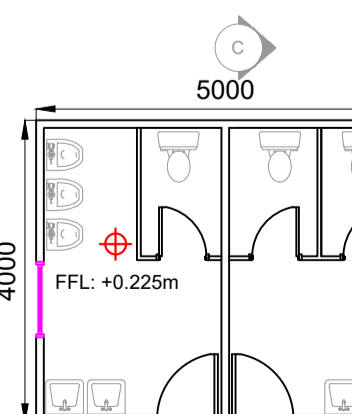

**TOILETS - FLOOR PLAN**  
SCALE 1:100

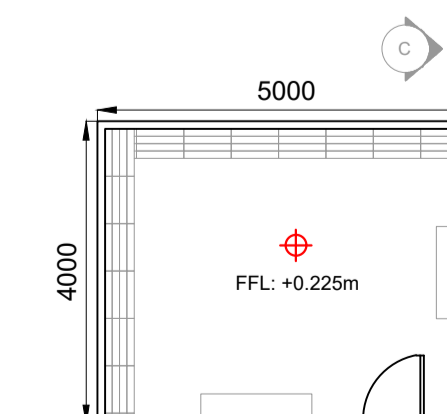

**DRYING ROOM - FLOOR PLAN**  
SCALE 1:100

Rev	Date	Description	By	Chkd.
A	31.03.26	PLANNING ISSUE	MN	JD

Client: **RWE**

Project: **BALLINCOR WIND FARM PLANNING APPLICATION**

Title: **PROPOSED TEMPORARY SITE COMPOUND 1 AND ELEVATIONS**

Scale @ A1: **As Shown**

Prepared by: **M. Nolan**      Checked: **J. Dillon**      Date: **March 2026**

Drawing Status: **Planning**

**TOBIN**

Tel: +353 (0)91 565 211  
Email: info@tobin.ie  
www.tobin.ie

Drawing No.: **11333-2028**      Revision: **A**