




CLEAR SPAN BRIDGE SIDE ELEVATION
1:25

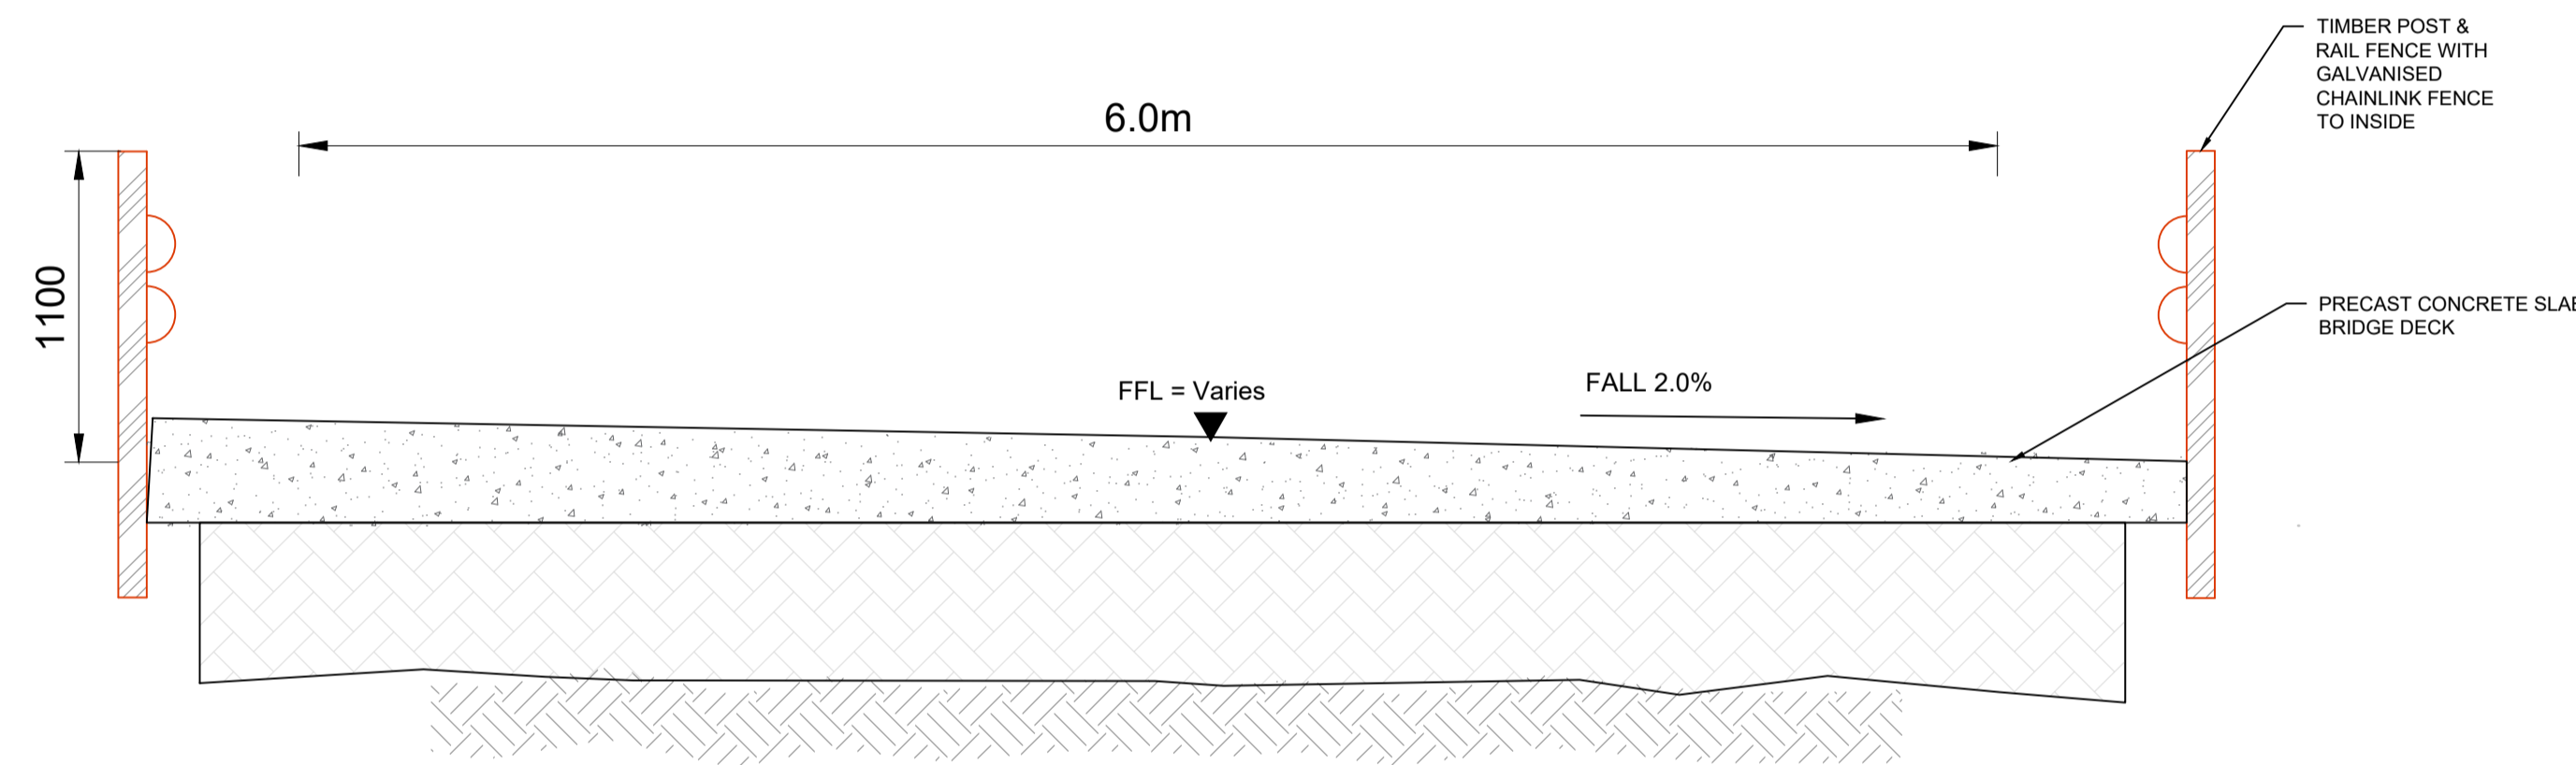

CLEAR SPAN BRIDGE FRONT ELEVATION
1:25

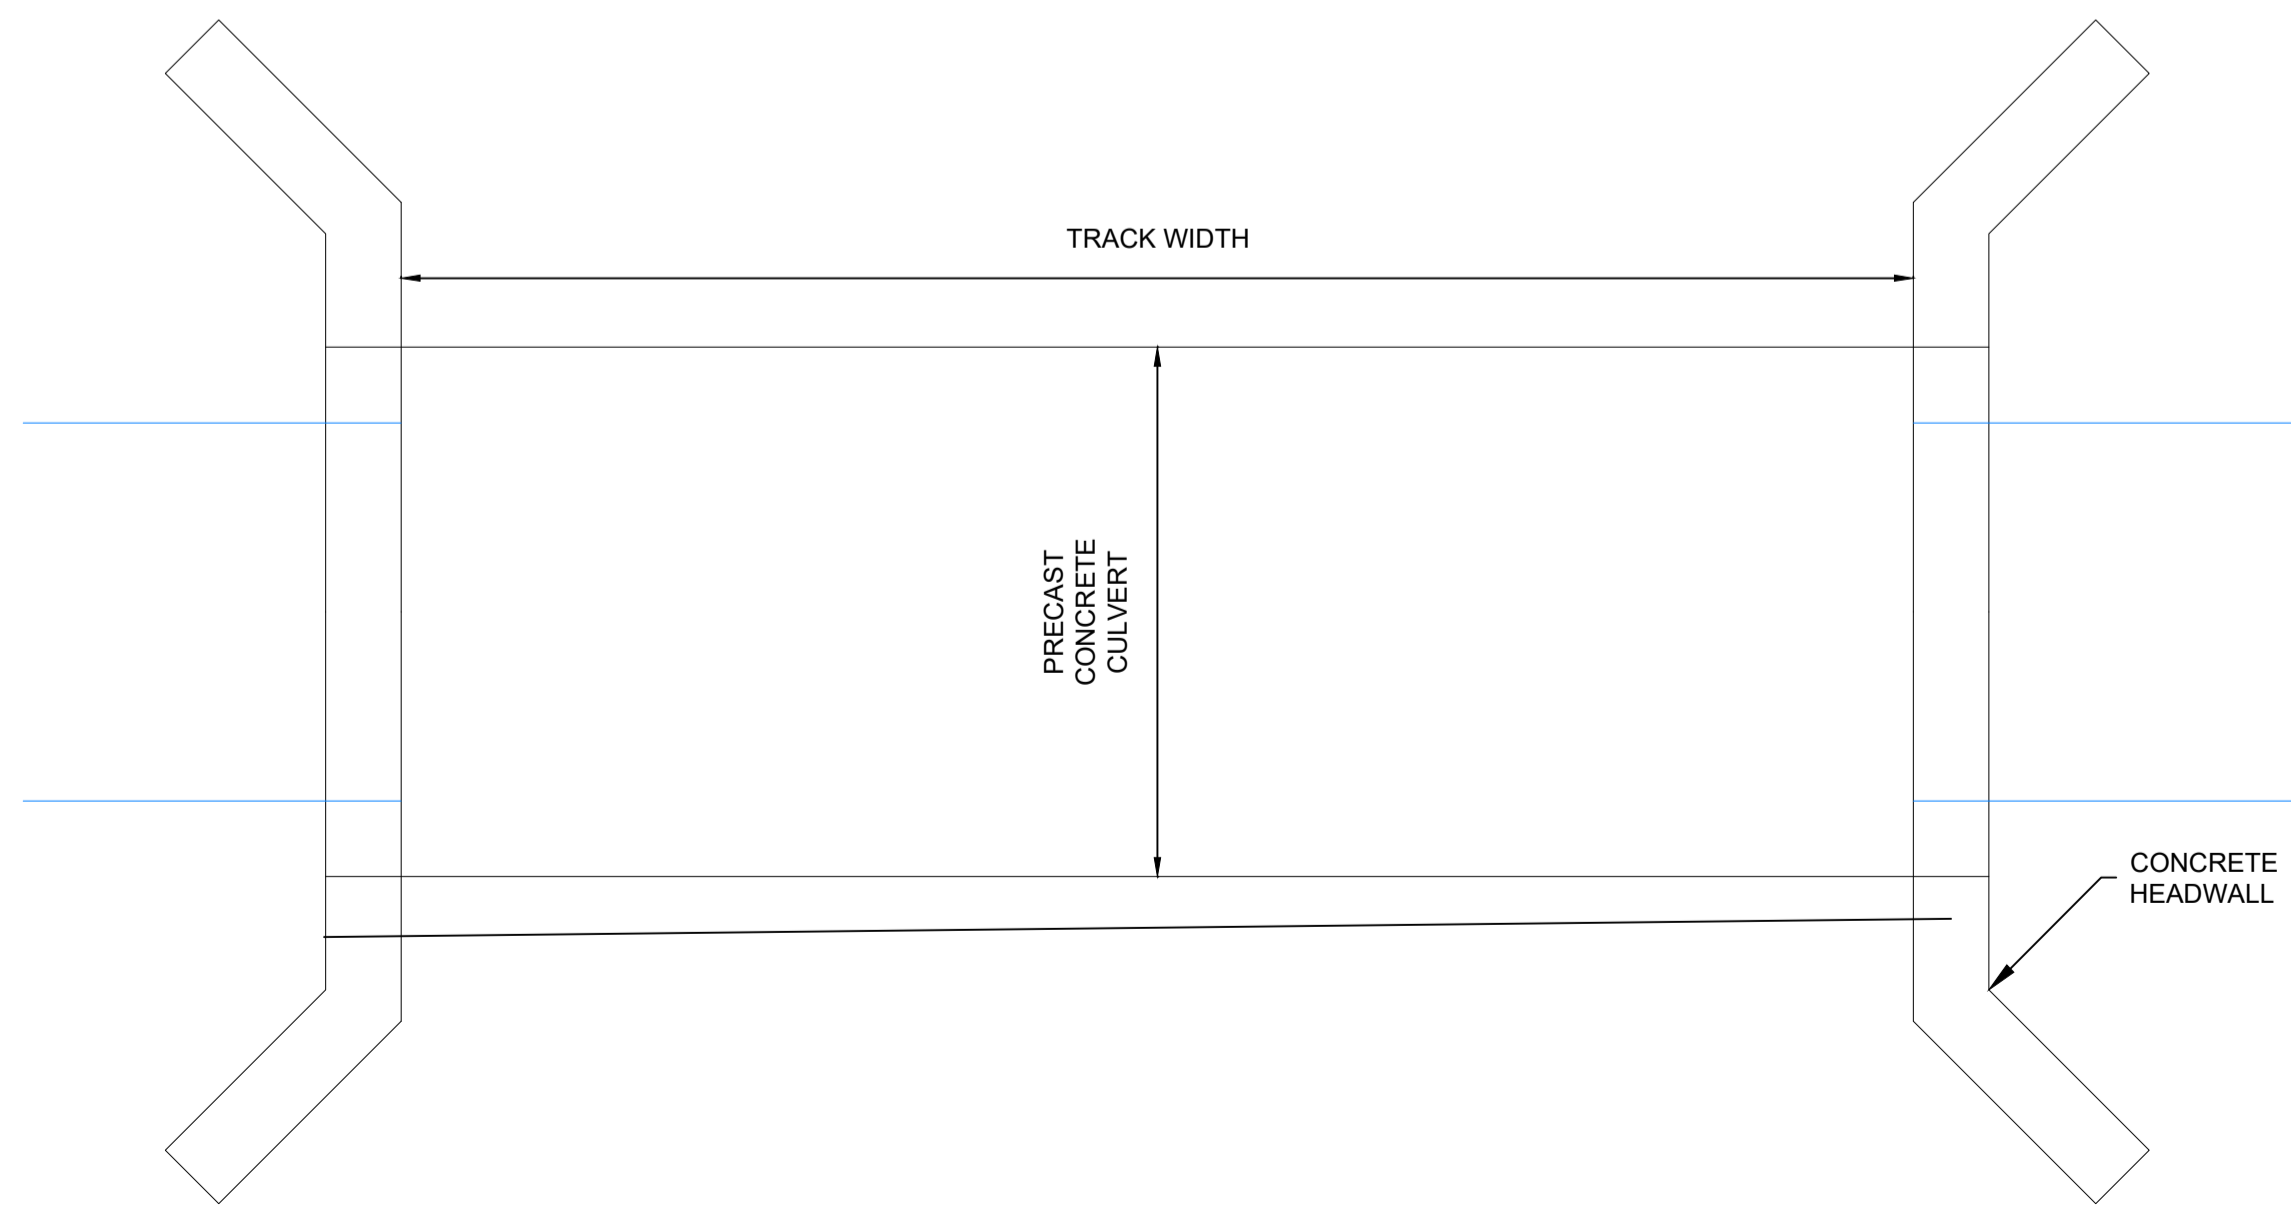

BOTTOMLESS CULVERT
PLAN 1:50

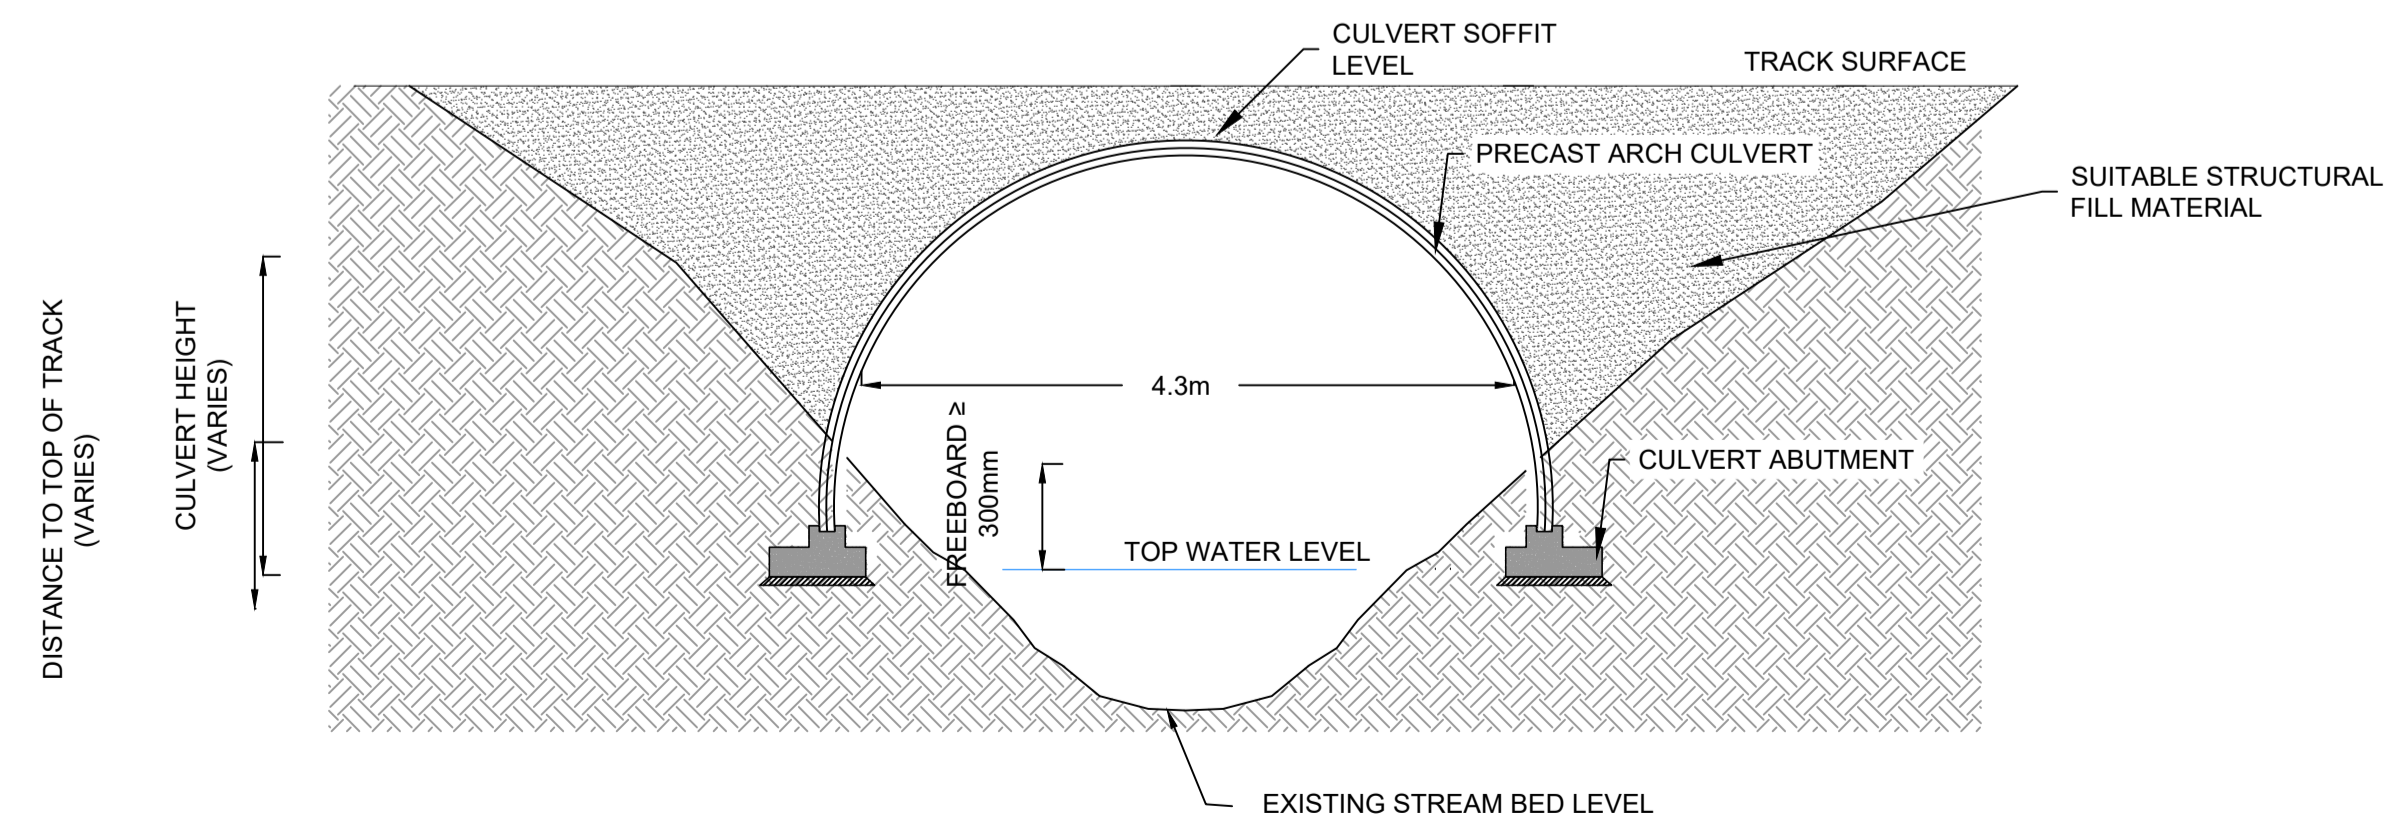

BOTTOMLESS CULVERT
ELEVATION 1:50

NOTE:
Orientation varies as multiple instances on site,
north point can be seen on Drg. No: 11333-2003.

Rev	Date	Description	By	Chkd.
A	31.03.26	PLANNING ISSUE	MN	JD

Client:

RWE

Project:

BALLINCOR WIND FARM PLANNING APPLICATION

Title:

PROPOSED CLEAR SPAN BRIDGE & CULVERT DETAILS

Scale @ A1: As Shown

Prepared by: M. Nolan
Checked by: J. Dillon
Date: March 2026

Drawing Status: Planning

TOBIN

Tel: +353 (0)91 565 211
Email: info@tobin.ie
www.tobin.ie

Drawing No.: 11333-2035
Revision: A