



ATTENUATION TANK - FLOOR PLAN
1:50

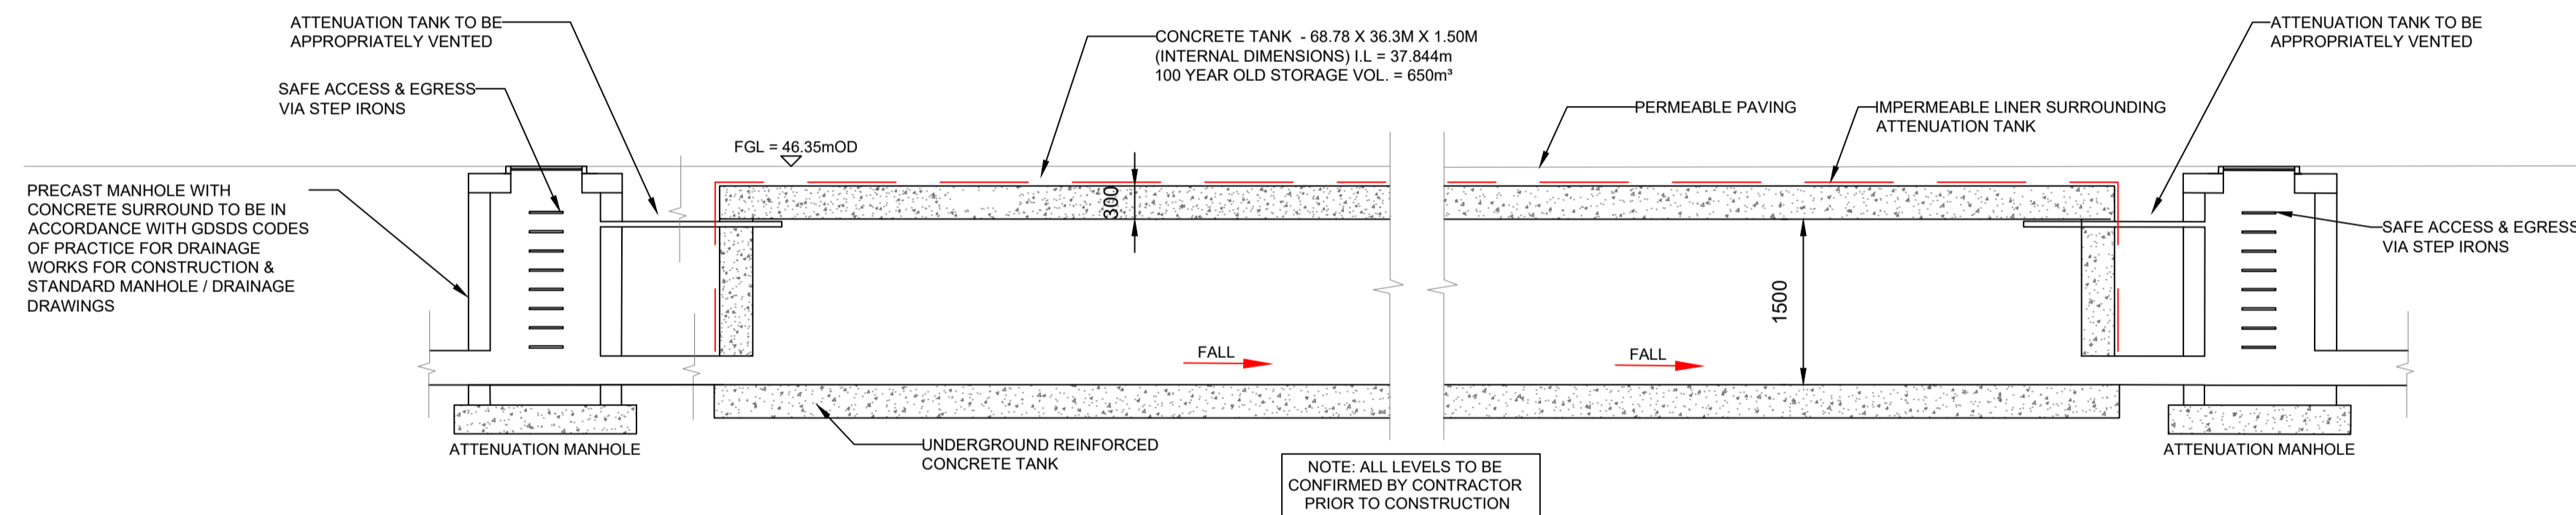

GENERAL SCHEMATIC OF CONCRETE TANK
1:50

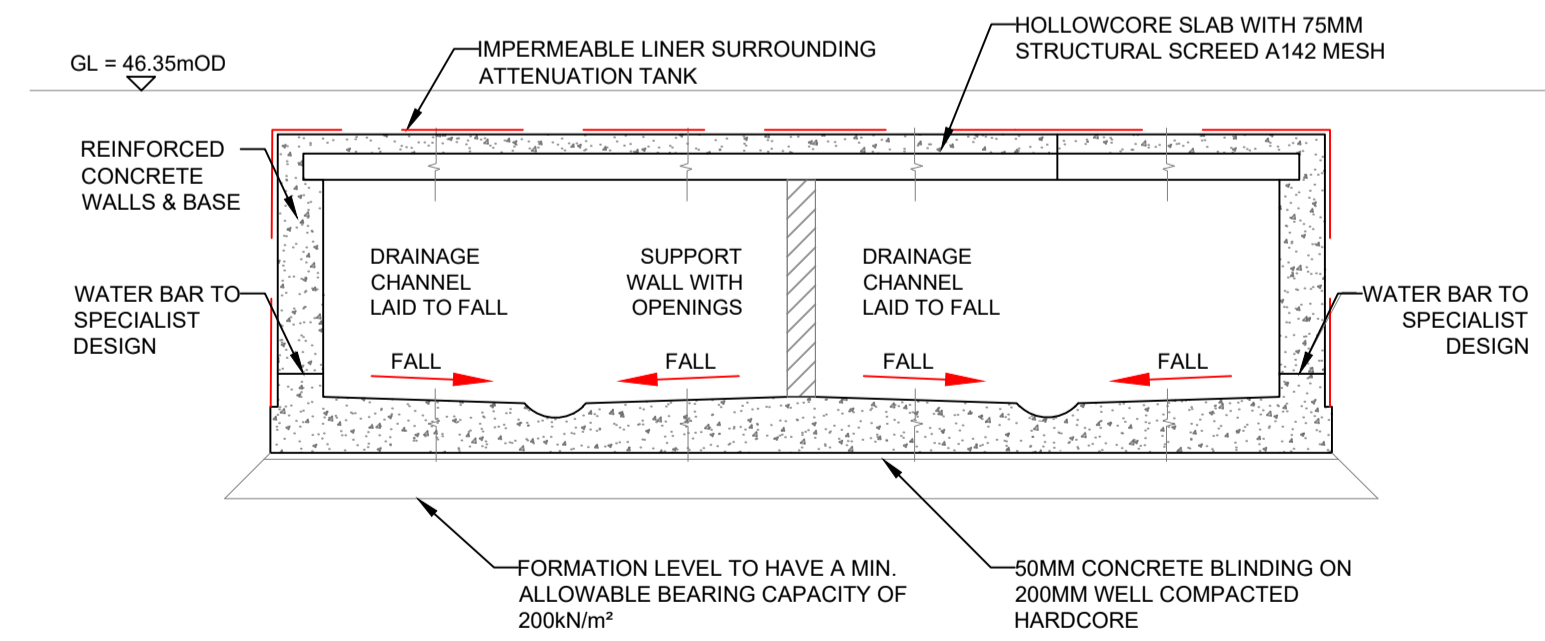

SECTION THROUGH ATTENUATION TANK
1:50

Rev	Date	Description	By	Chkd.
A	31.03.26	PLANNING ISSUE	JR	MN

Client: **RWE**

Project: **BALLINCOR WINDFARM**

Title: **UNDERGROUND PRECAST CONCRETE ATTENUATION TANK DETAILS**

Scale @ A1: **As Shown**

Prepared by: J.Ryan Checked by: M. Nolan Date: March 2026

Drawing Status: **Planning**

TOBIN
Tel: +353 (0)91 565 211
Email: info@tobin.ie
www.tobin.ie

Drawing No.: **11333-2036** Revision: **A**

TOBIN will not be liable for any use of this document for any purpose other than that for which it was originally prepared and provided. Except where specifically and explicitly agreed in writing by TOBIN, no copyright holder, no part of this document may be reproduced or transmitted in any form and this document shall not be used for any third party for any purpose.