



- NOTES:
- 1 FIGURED DIMENSIONS ONLY TO BE TAKEN FROM THIS DRAWING.
 - 2 ALL DRAWINGS TO BE CHECKED BY THE CONTRACTOR ON SITE.
 - 3 ENGINEER TO BE INFORMED OF ANY DISCREPANCIES BEFORE ANY WORK COMMENCES.
 - 4 THIS DRAWING TO BE READ IN CONJUNCTION WITH ALL OTHER RELEVANT DRAWINGS AND SPECIFICATIONS.


THIS DRAWING IS NOT TO BE USED AS A CONSTRUCTION DRAWING.

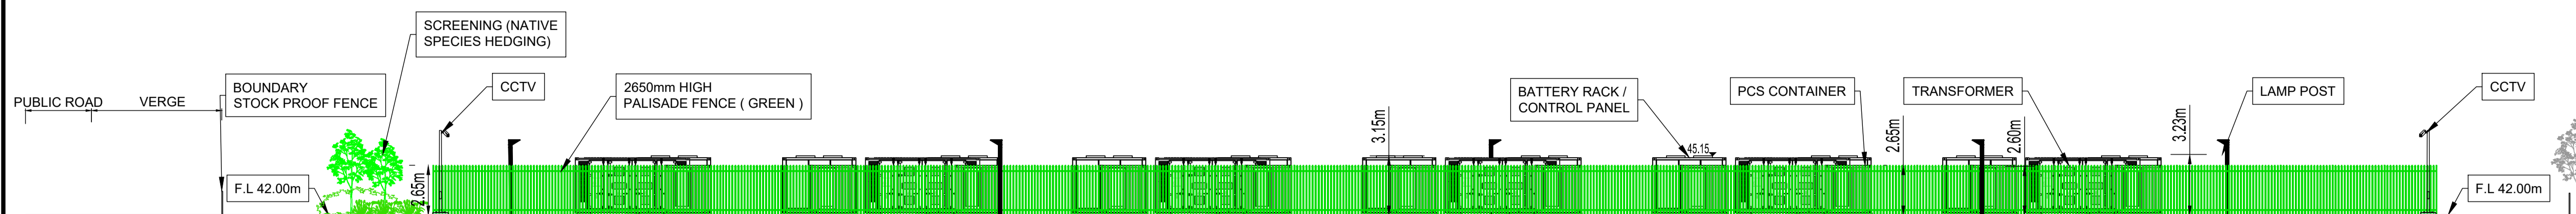


EAST ELEVATION - LOOKING WEST

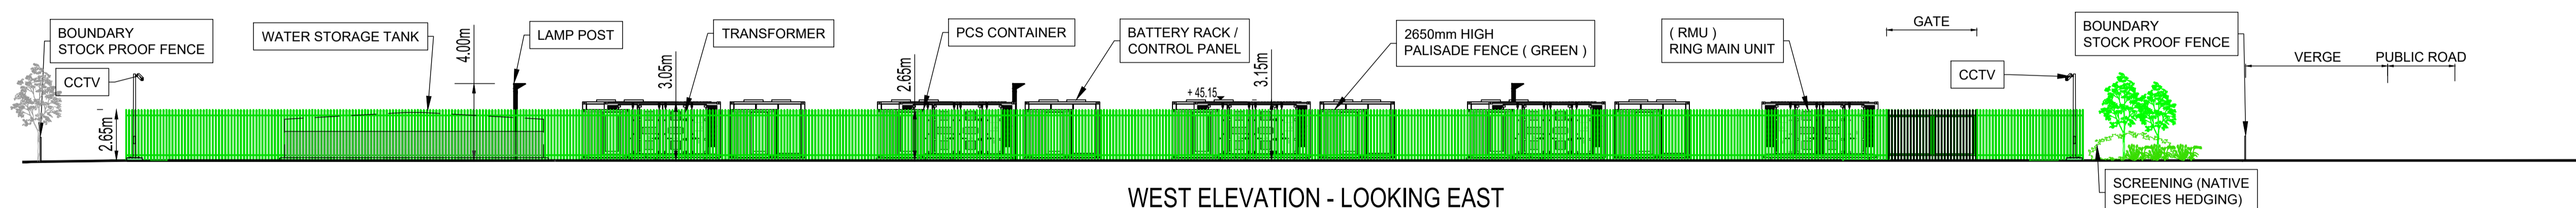

WEST ELEVATION - LOOKING EAST

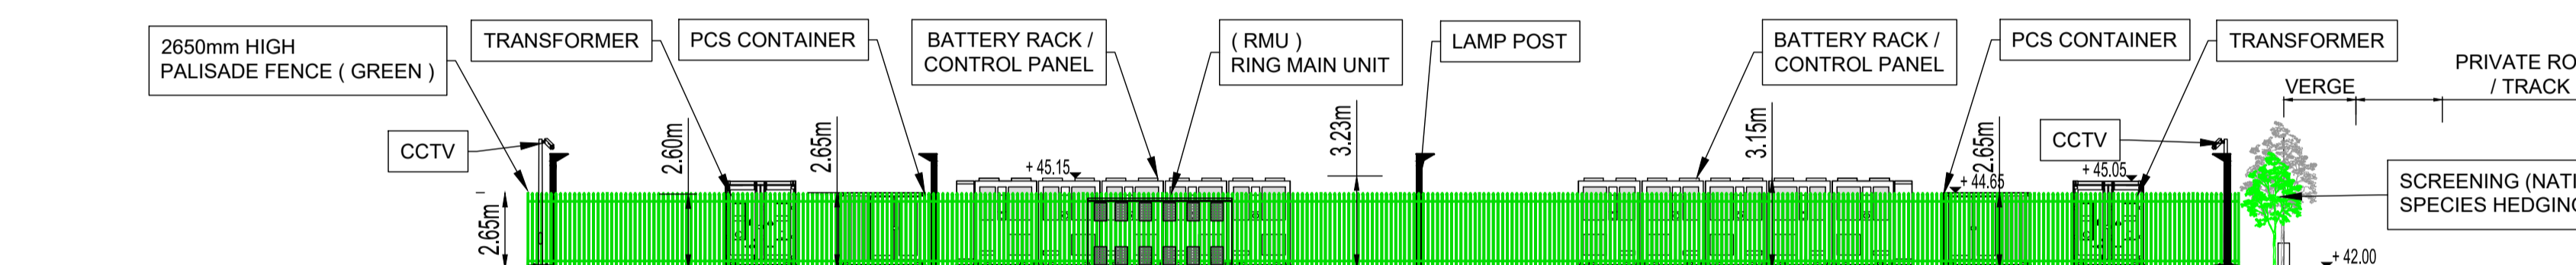

SOUTH ELEVATION - LOOKING NORTH

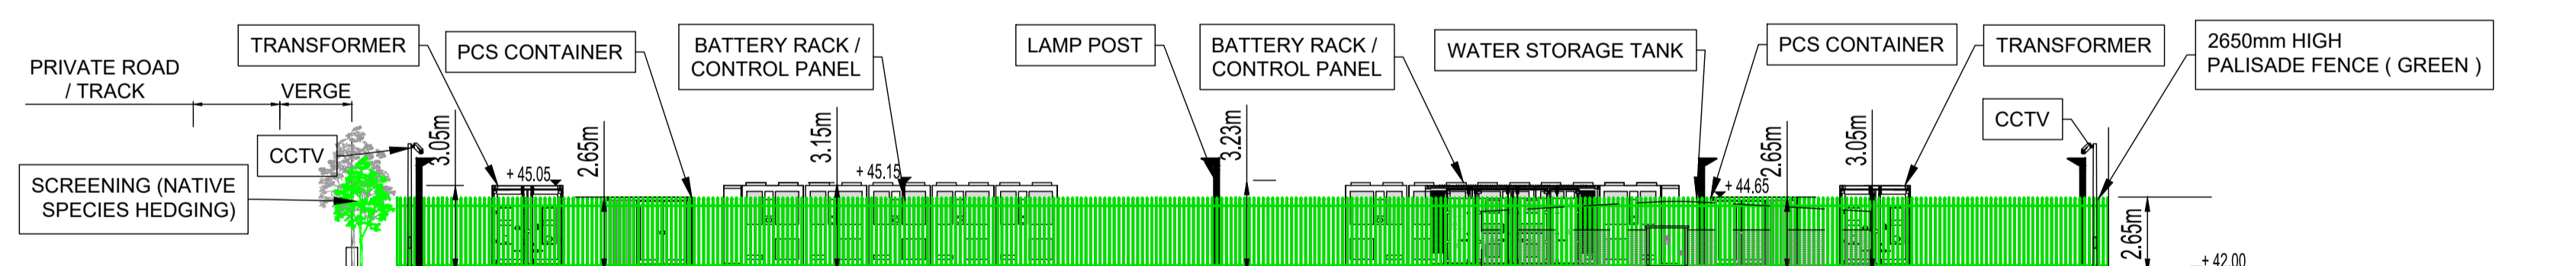

NORTH ELEVATION - LOOKING SOUTH



SECTION A-A

| rev | date | modifications | D | C | A |
|-----|------|---------------|---|---|---|
| | | | | | |
| | | | | | |
| | | | | | |
| | | | | | |

| | | | | | |
|----------|---|---------|----------|------------|--|
| Client | CONSTANT ENERGY LTD | | | | |
| Project | TIRAWLEY WIND FARM CO.MAYO | | | | |
| Stage | PLANNING | | | | |
| Title | PROPOSED BATTERY STORAGE FACILITY COMPOUND ELEVATIONS - SECTION | | | | |
| Scales | 1:200 @ A1 | | | | |
| Surveyed | Drawn | Checked | Approved | Date | |
| JOD | JB | MG / DT | DK | APRIL 2026 | |



© COPYRIGHT OF
JENNINGS O'DONOVAN AND PARTNERS LIMITED
FINISKLIN Tel (+353) 719 161 416
SLIGO Email. info@jodireland.com
IRELAND www.jodireland.com

@JOD_Sligo LinkedIn Jennings O'Donovan & Partners Facebook Jennings O'Donovan

| | | |
|----------|-------------|----------|
| Job Ref. | Drawing No. | Revision |
| 6289 | PL-2001 | 0 |