



- NOTES:
- 1 FIGURED DIMENSIONS ONLY TO BE TAKEN FROM THIS DRAWING.
 - 2 ALL DRAWINGS TO BE CHECKED BY THE CONTRACTOR ON SITE.
 - 3 ENGINEER TO BE INFORMED OF ANY DISCREPANCIES BEFORE ANY WORK COMMENCES.
 - 4 THIS DRAWING TO BE READ IN CONJUNCTION WITH ALL OTHER RELEVANT DRAWINGS AND SPECIFICATIONS.

THIS DRAWING IS NOT TO BE USED AS A CONSTRUCTION DRAWING.


NOTE:
THIS IS A TYPICAL DESIGN: BEFORE CONSTRUCTION, THE CONTRACTOR WILL COMPLETE A SITE-SPECIFIC ASSESSMENT AND DESIGN OF BUILDING TO DETERMINE THE TYPE, SIZES AND MATERIAL SELECTION AND GET APPROVAL FORM THE CLIENT AND CO.COUNCIL.

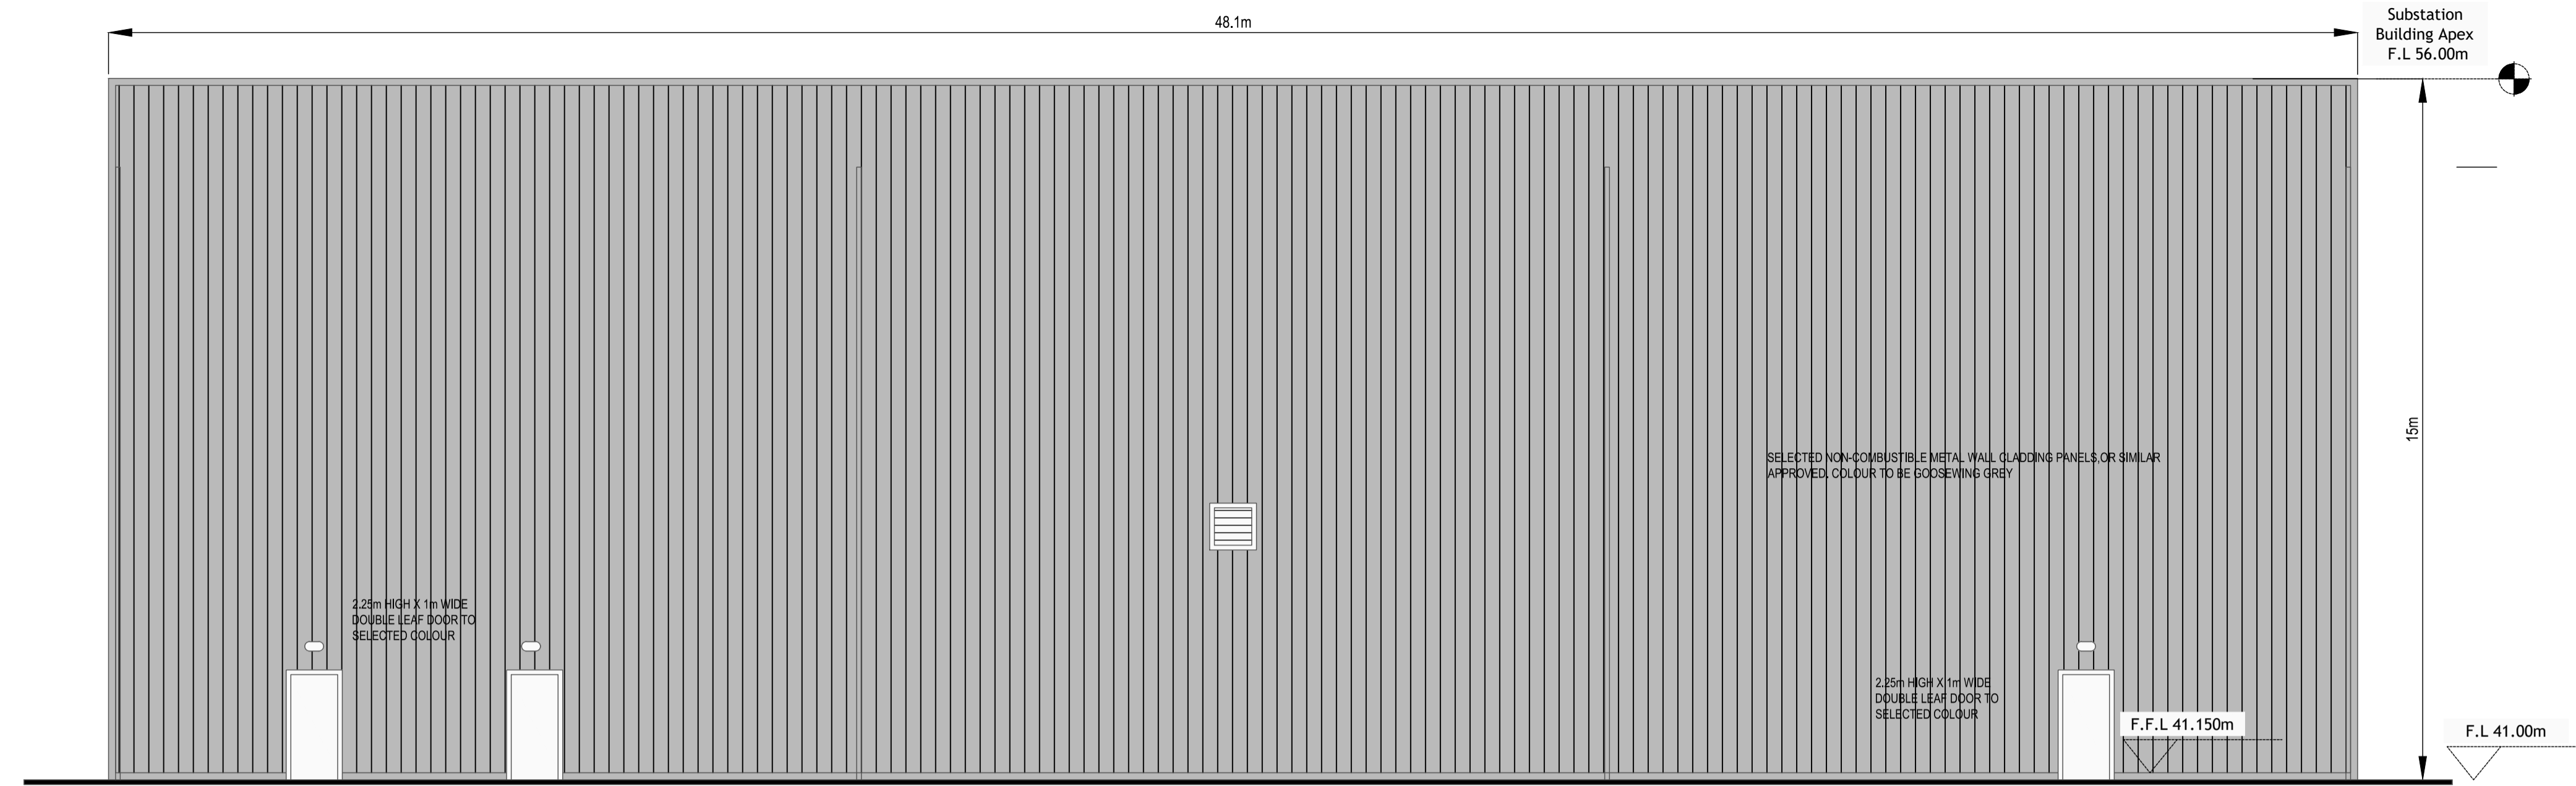


SOUTH ELEVATION

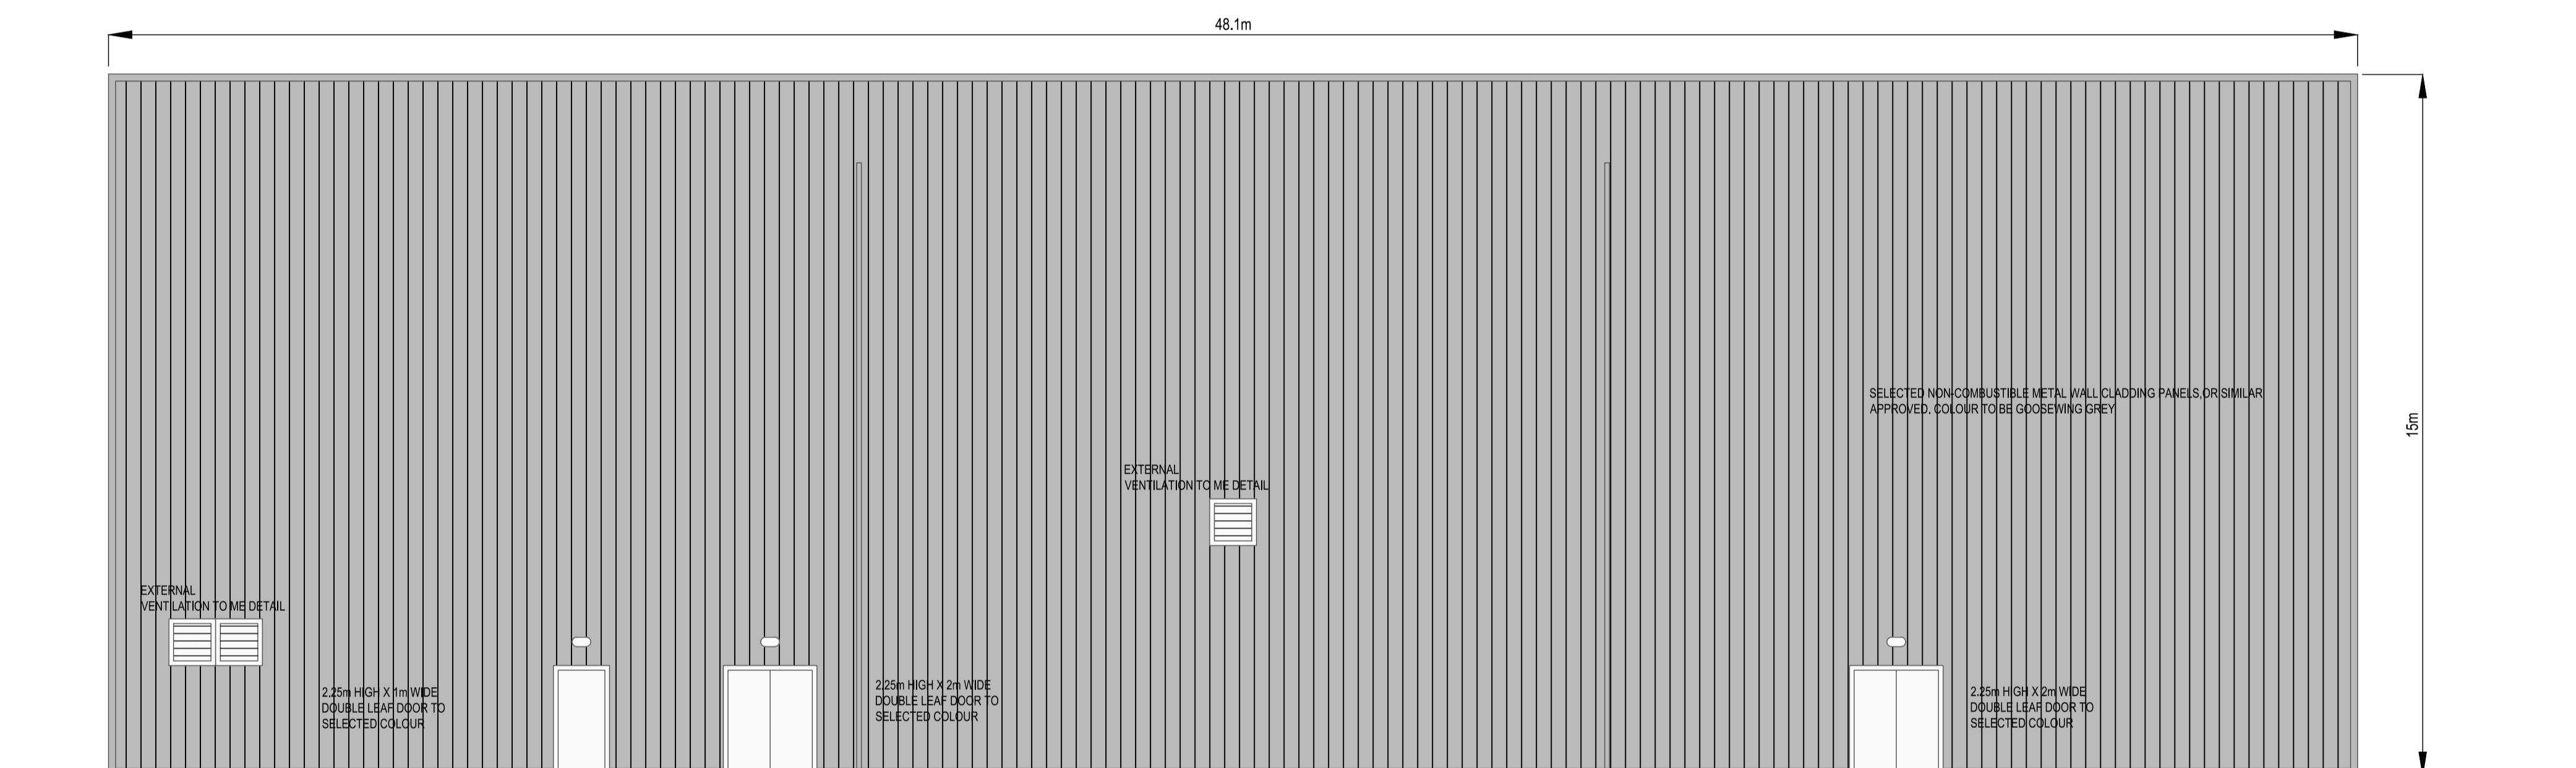

NORTH ELEVATION

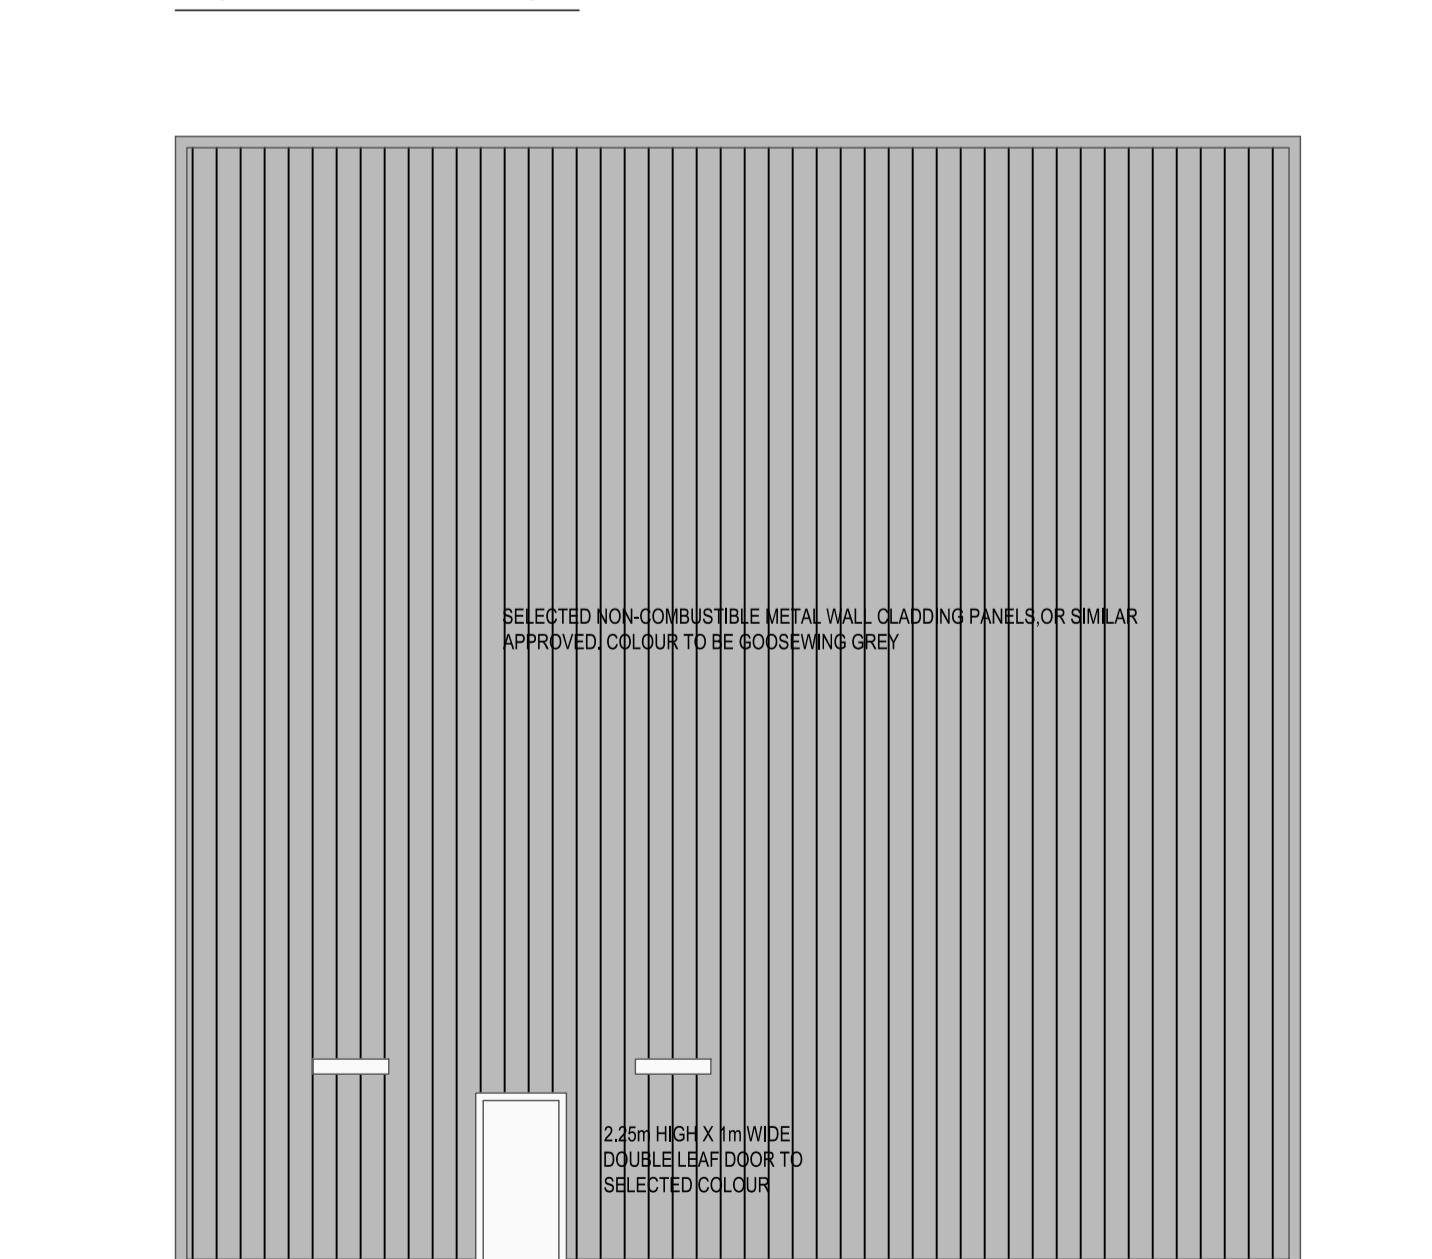

WEST ELEVATION

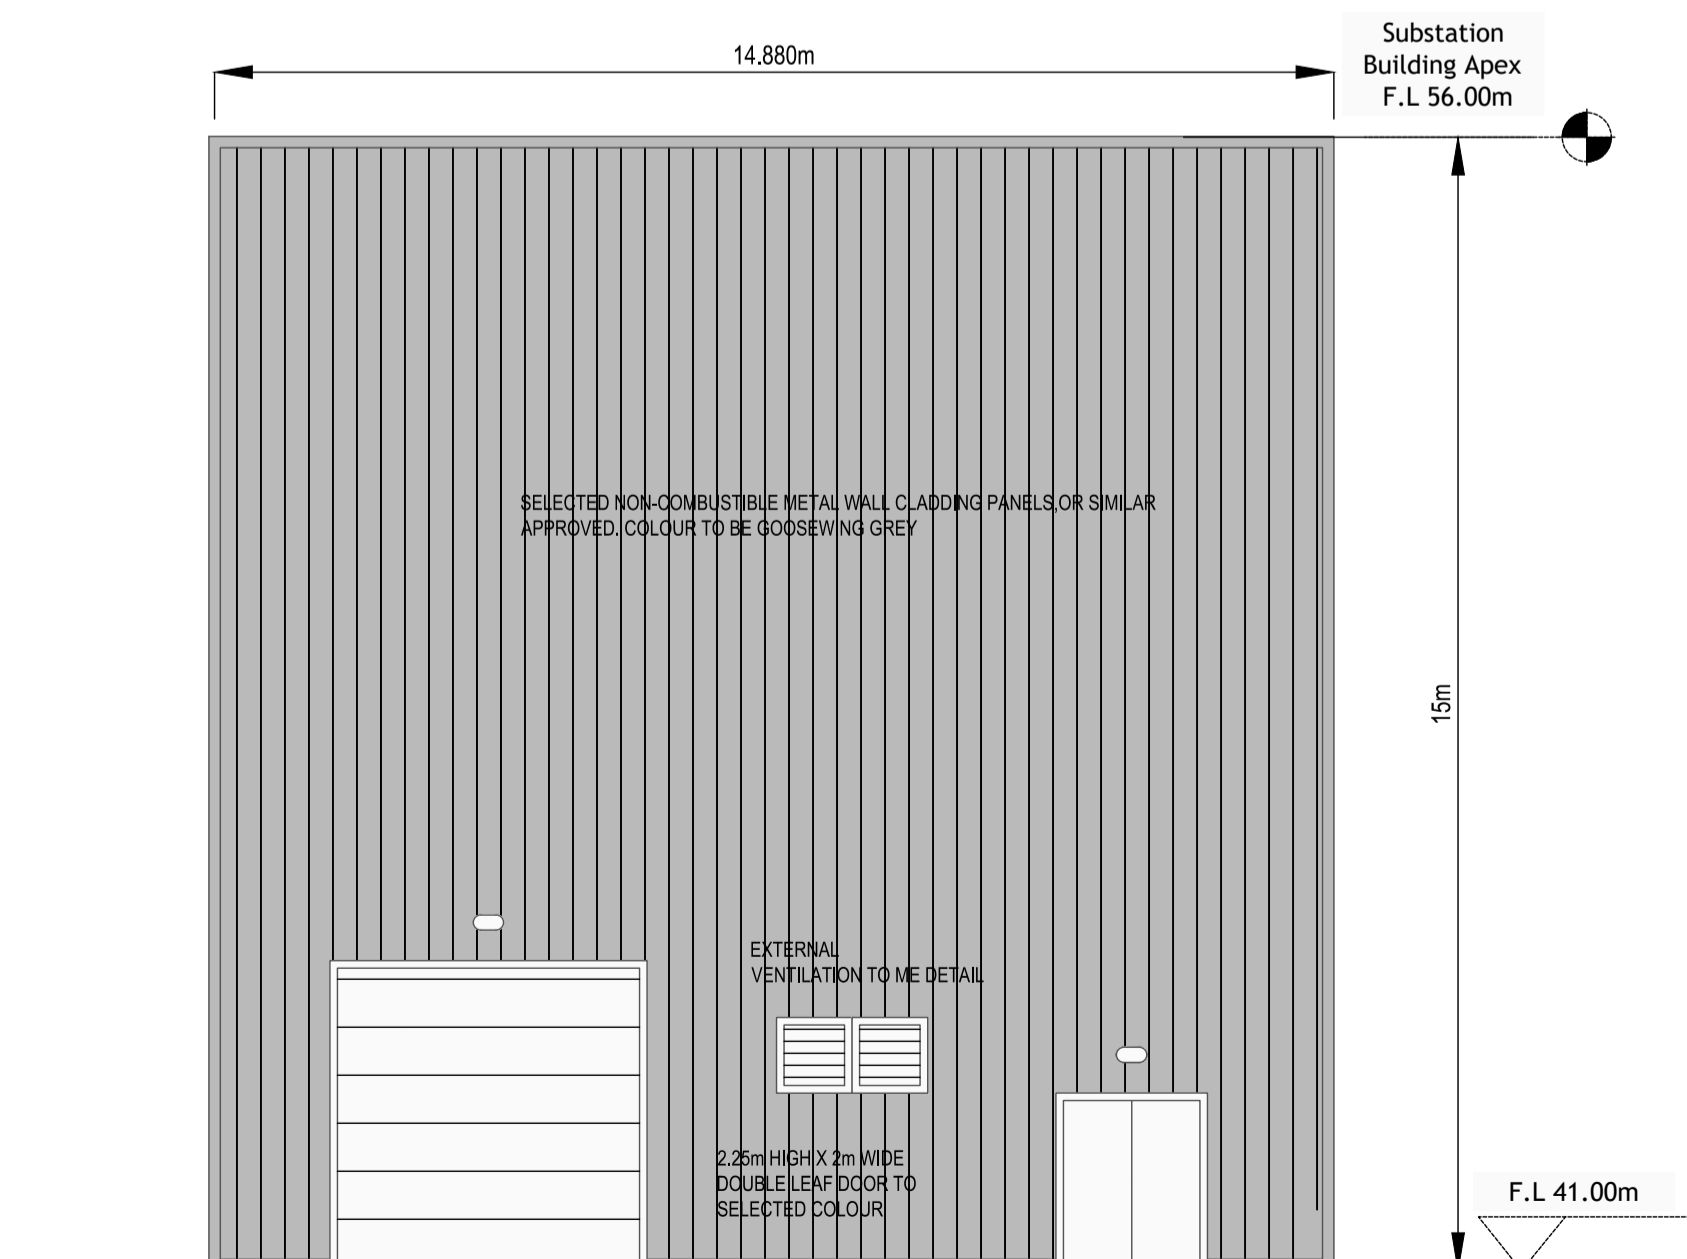

EAST ELEVATION

rev	date	modifications	D	C	A

Client CONSTANT ENERGY LTD				
Project TIRAWLEY WIND FARM CO. MAYO				
Stage PLANNING				
Title PROPOSED ELECTRICAL SUBSTATION ELEVATIONS - 110kV				
Scales 1:100 @ A1				
Surveyed OSI	Drawn JB	Checked MG / DT	Approved DK	Date APRIL 2026



© COPYRIGHT OF
JENNINGS O'DONOVAN AND PARTNERS LIMITED
FINISKLIN Tel (+353) 719 161 416
SLIGO Email. info@jodireland.com
IRELAND www.jodireland.com

@JOD_Sligo LinkedIn Jennings O'Donovan & Partners Facebook Jennings O'Donovan

Job Ref. 6289	Drawing No. PL-803	Revision 0
-------------------------	------------------------------	----------------------