



1 CL0 Existing Ground Floor - Part 1
Scale: 1:50

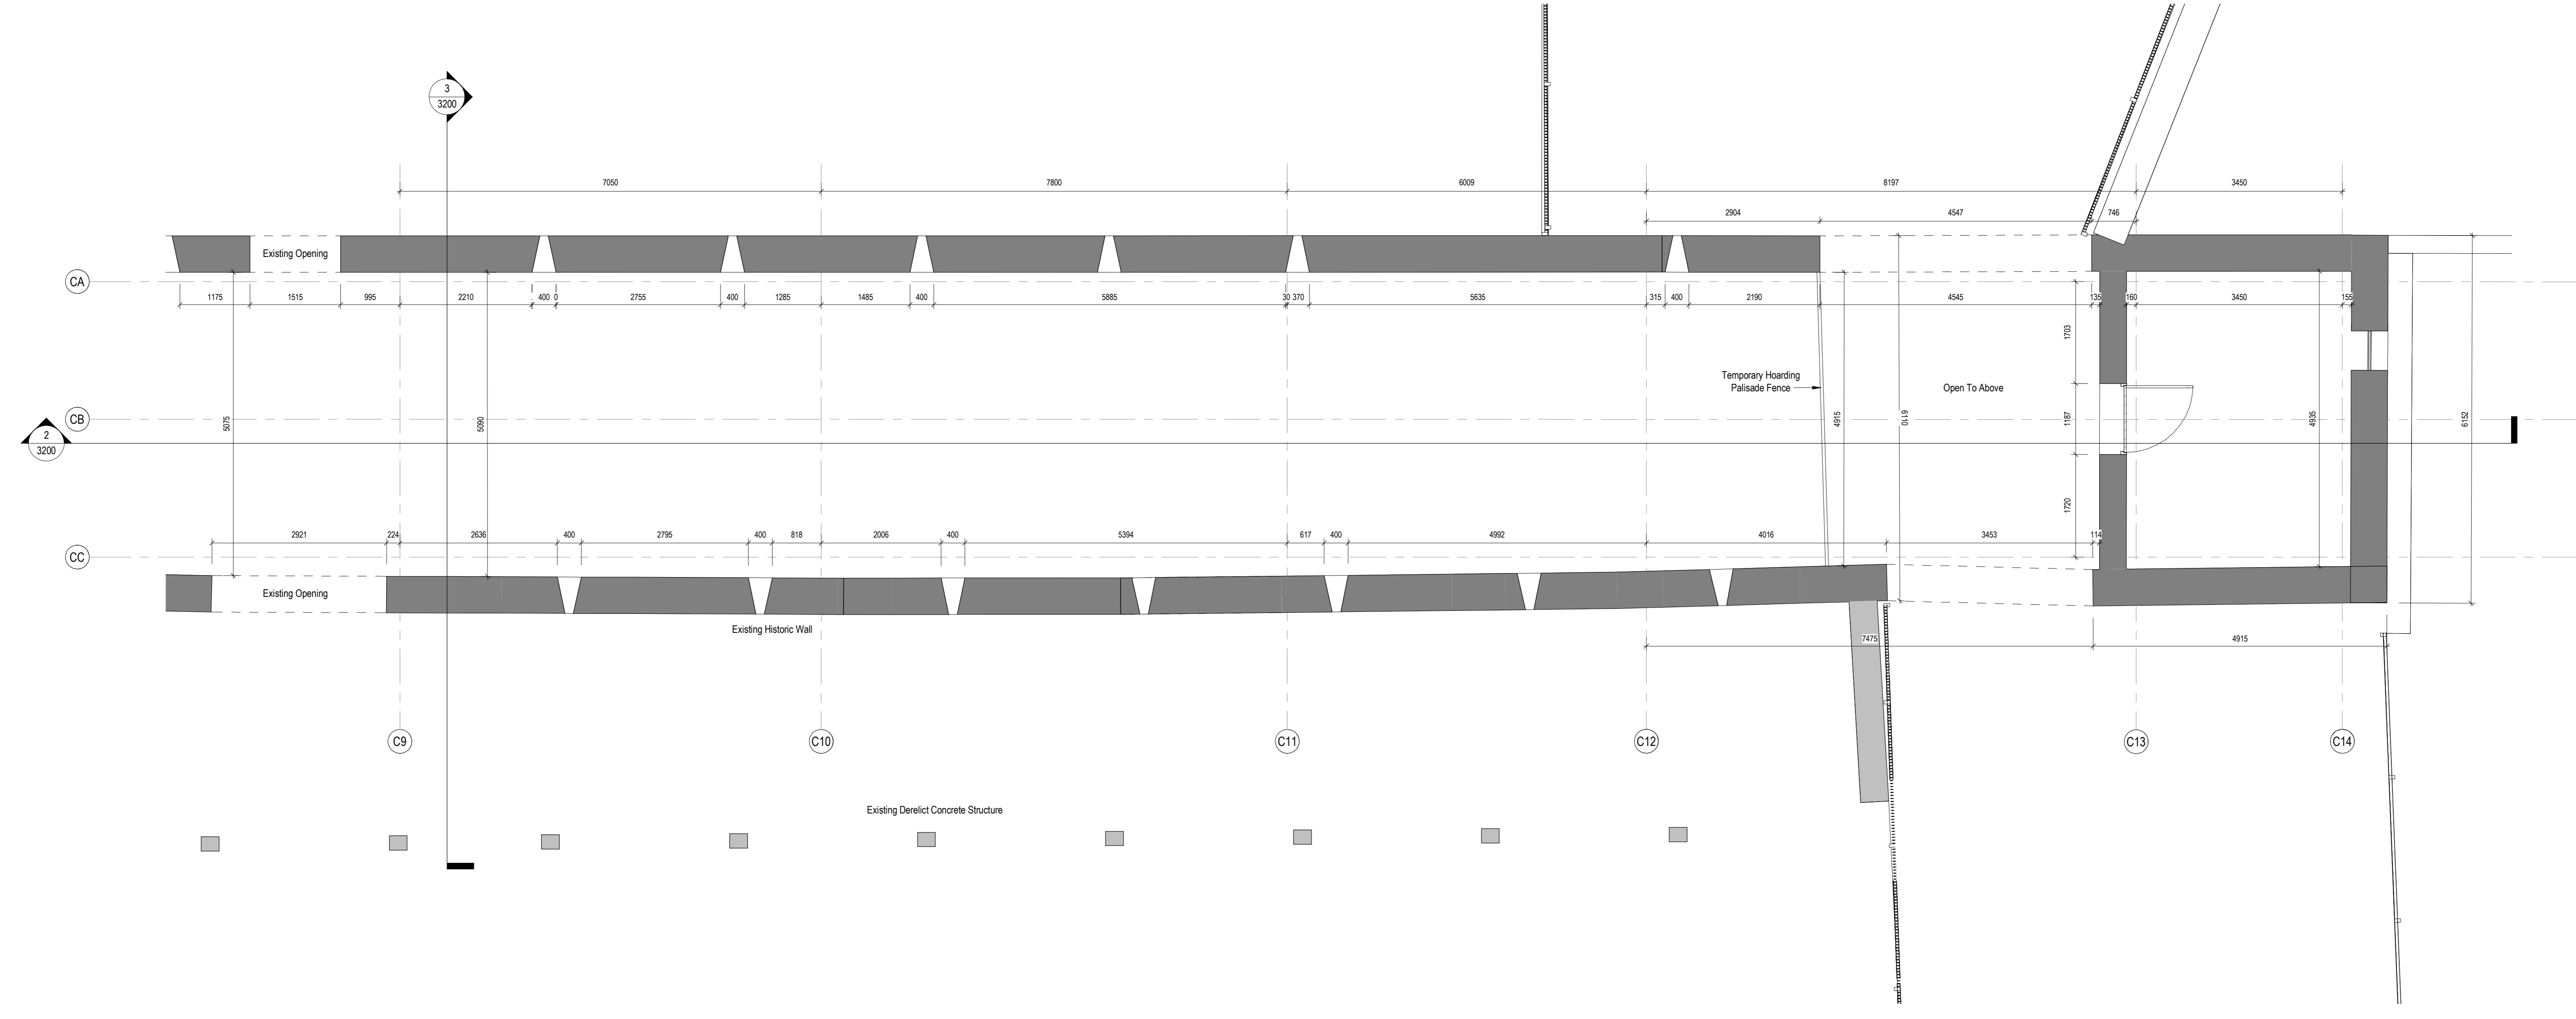

3 CL0 Existing Ground Floor - Part 2
Scale: 1:50

COPYRIGHT:
The design and details shown on this drawing are applicable to The Named Project only and may not be reproduced, modified or relied in whole or part to be used for any other project or purpose without the prior written permission of TOT Architects with whom copyright resides.
DO NOT SCALE this drawing. Use figured dimensions only. The Contractor is responsible for checking all levels and dimensions on site prior to commencement of works. Any discrepancies are to be referred to the ARCHITECT.
Drawings to be read in conjunction with all other Consultants Drawings & Specifications were reviewed. Proprietary items shall be fixed in strict accordance with the Manufacturer's Instructions. Sizes of proprietary items shall be checked with Manufacturer.

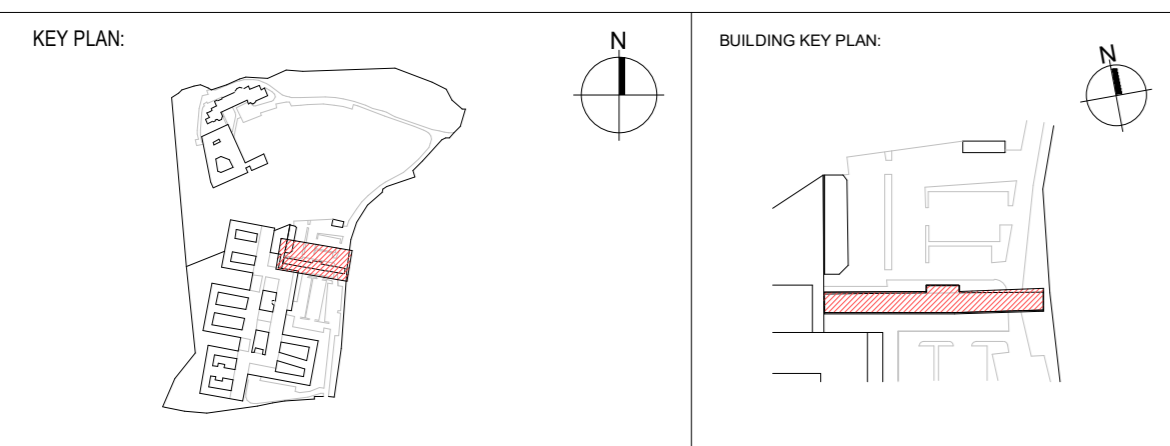

REVISIONS

| NO. | DATE | REV | BY | DESCRIPTION |
|-----|------|-----|----|---------------------|
| 1 | | | | ISSUED FOR PLANNING |

TOT ARCHITECTS

REGISTERED OFFICE:
49 Upper Mount Street
Dublin 2, D02 TR85, Ireland

T: +353 1 755 7800
W: www.totarch.ie
E: info@totarch.ie

| | | | | | | | | | |
|----------------|---------------------------------------|--|-------|---------------|------|-----------|------|-------|------------|
| CLIENT: | SPMHS | DRAWN: | LC | CHECKED: | LC | APPROVED: | DS | DATE: | 17/04/2026 |
| PROJECT: | St Edmundsbury Hospital Lucan | JOB NUMBER: | 20-77 | SHEET SIZE: | A0 L | SCALE: | 1:50 | | |
| PROJECT STAGE: | PLANNING | INFORMATION CONTAINER IDENTIFICATION: SPMHS - CB - CL0 - DR - TOT - AR - 2200 | | | | | | | |
| DRAWING TITLE: | Existing Consultant Ground Floor Plan | ACCEPTANCE CODE: | S | PURPOSE CODE: | P3 | REVISION: | 0 | | |