

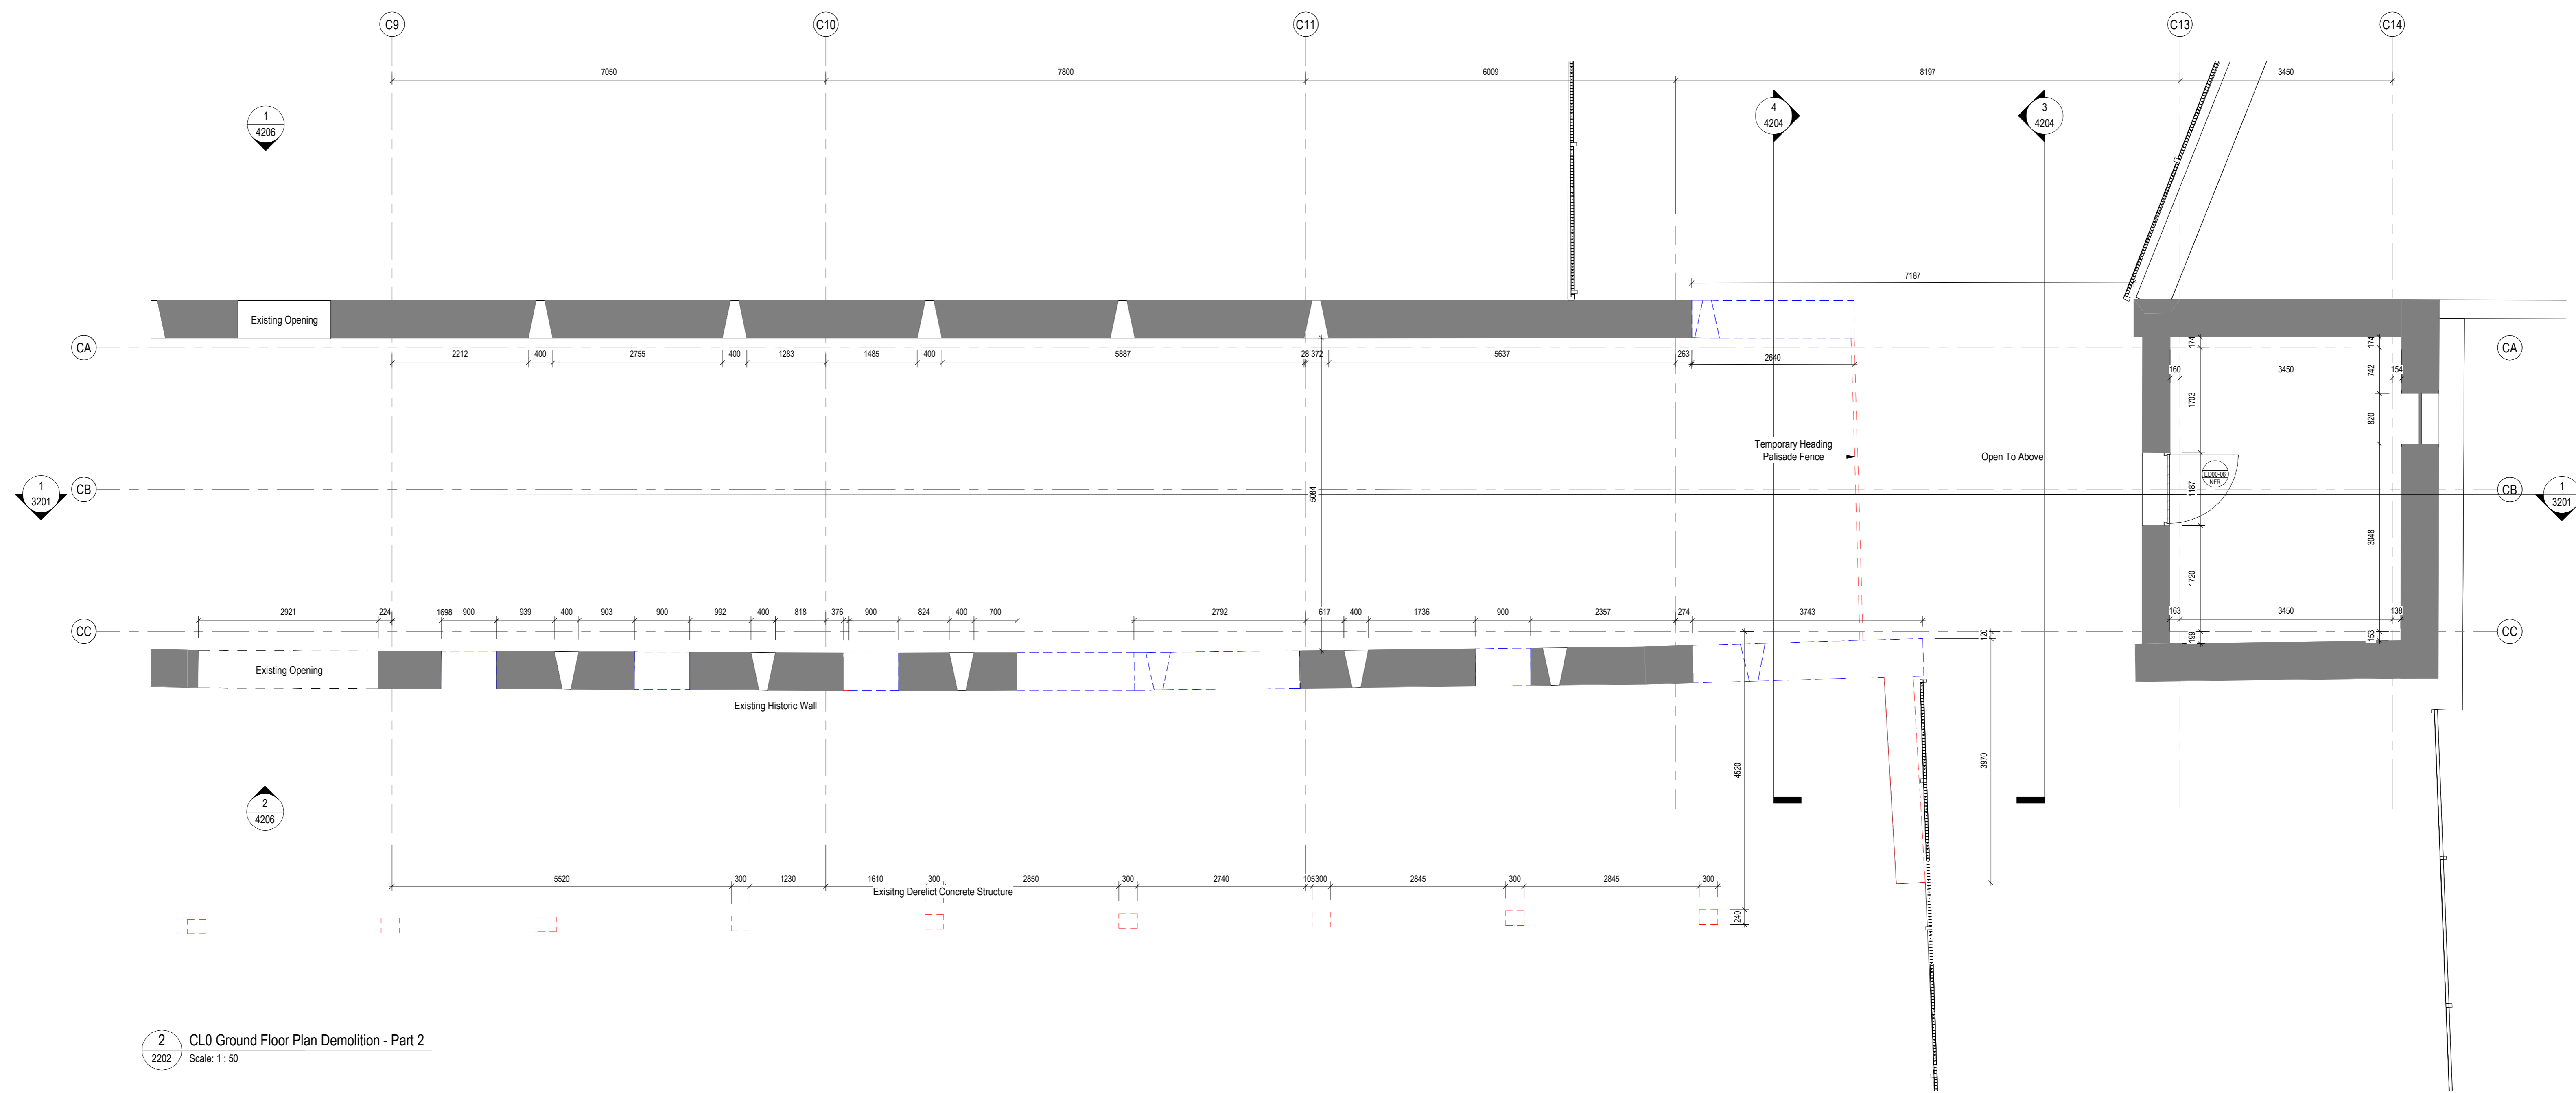


1 CL0 Ground Floor Plan Demolition - Part 1
Scale: 1:50

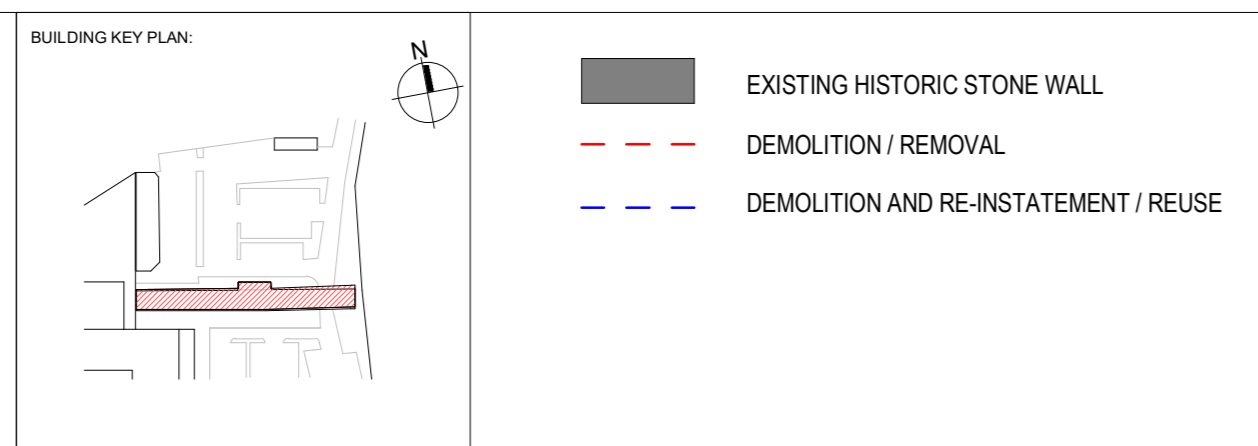

2 CL0 Ground Floor Plan Demolition - Part 2
Scale: 1:50

COPYRIGHT:
The design and details shown on this drawing are applicable to The Named Project only and may not be reproduced, modified or relied in whole or part to be used for any other project or purpose without the prior written permission of TOT Architects with whom copyright resides.
DO NOT SCALE this drawing. Use figured dimensions only. The Contractor is responsible for checking all levels and dimensions on site prior to commencement of works. Any discrepancies are to be referred to the ARCHITECT.
Drawings to be read in conjunction with all other Consultants Drawings & Specifications were reviewed. Proprietary items shall be fixed in strict accordance with the Manufacturer's Instructions. Sizes of proprietary items shall be checked with Manufacturer.

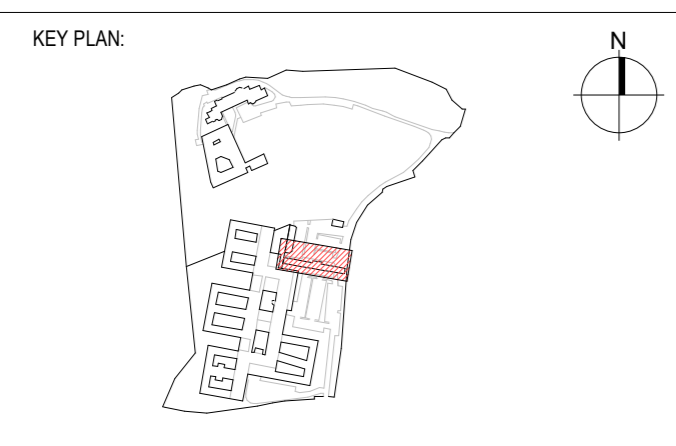

REVISIONS

NO.	DATE	BY	DESCRIPTION
1	17/04/2026	LC	ISSUED FOR PLANNING

TOT ARCHITECTS

REGISTERED OFFICE:
49 Upper Mount Street
Dublin 2, D02 1R85, Ireland

T: +353 1 755 7800
W: www.totarch.ie
E: info@totarch.ie

CLIENT:	SPMHS	DRAWN:	LC	CHECKED:	LC	APPROVED:	DS	DATE:	17/04/2026
PROJECT:	St Edmundsbury Hospital Lucan	JOB NUMBER:	20-77	SHEET SIZE:	A0 L	SCALE:	1:50	1	
PROJECT STAGE:	PLANNING	INFORMATION CONTAINER IDENTIFICATION:	SPMHS - CB - CL0 - DR - TOT - AR - 2202						
DRAWING TITLE:	Consultant Demolition Ground Floor Plan	ACCEPTANCE CODE:	S	PURPOSE CODE:	P3	REVISION:	0		