




1 CL1 Existing First Floor - Part 1
Scale: 1: 50

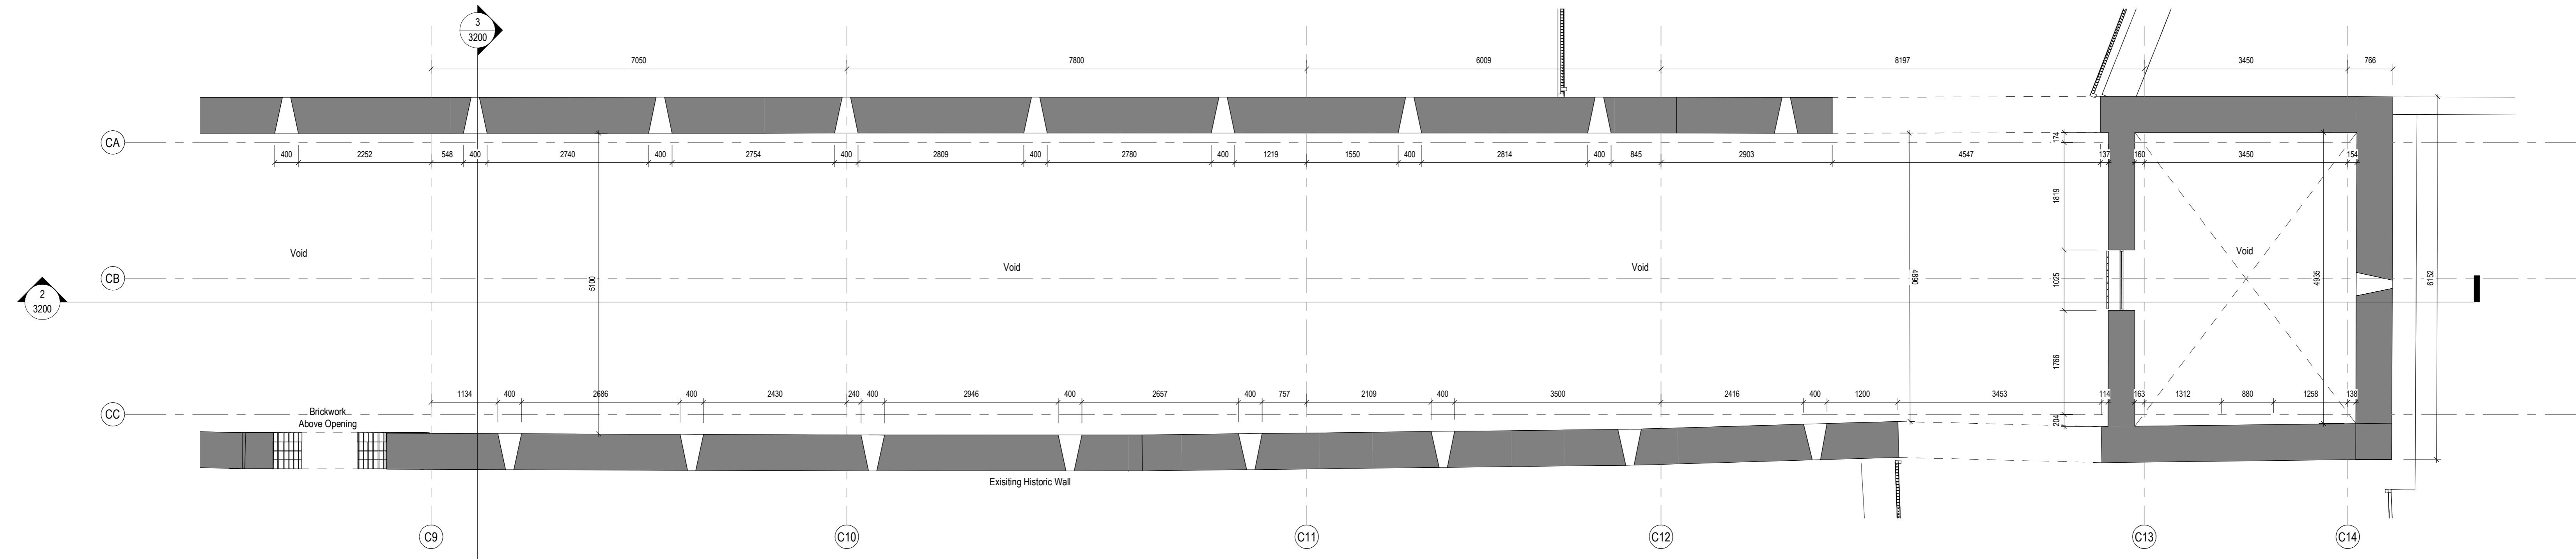

2 CL1 Existing First Floor - Part 2
Scale: 1: 50


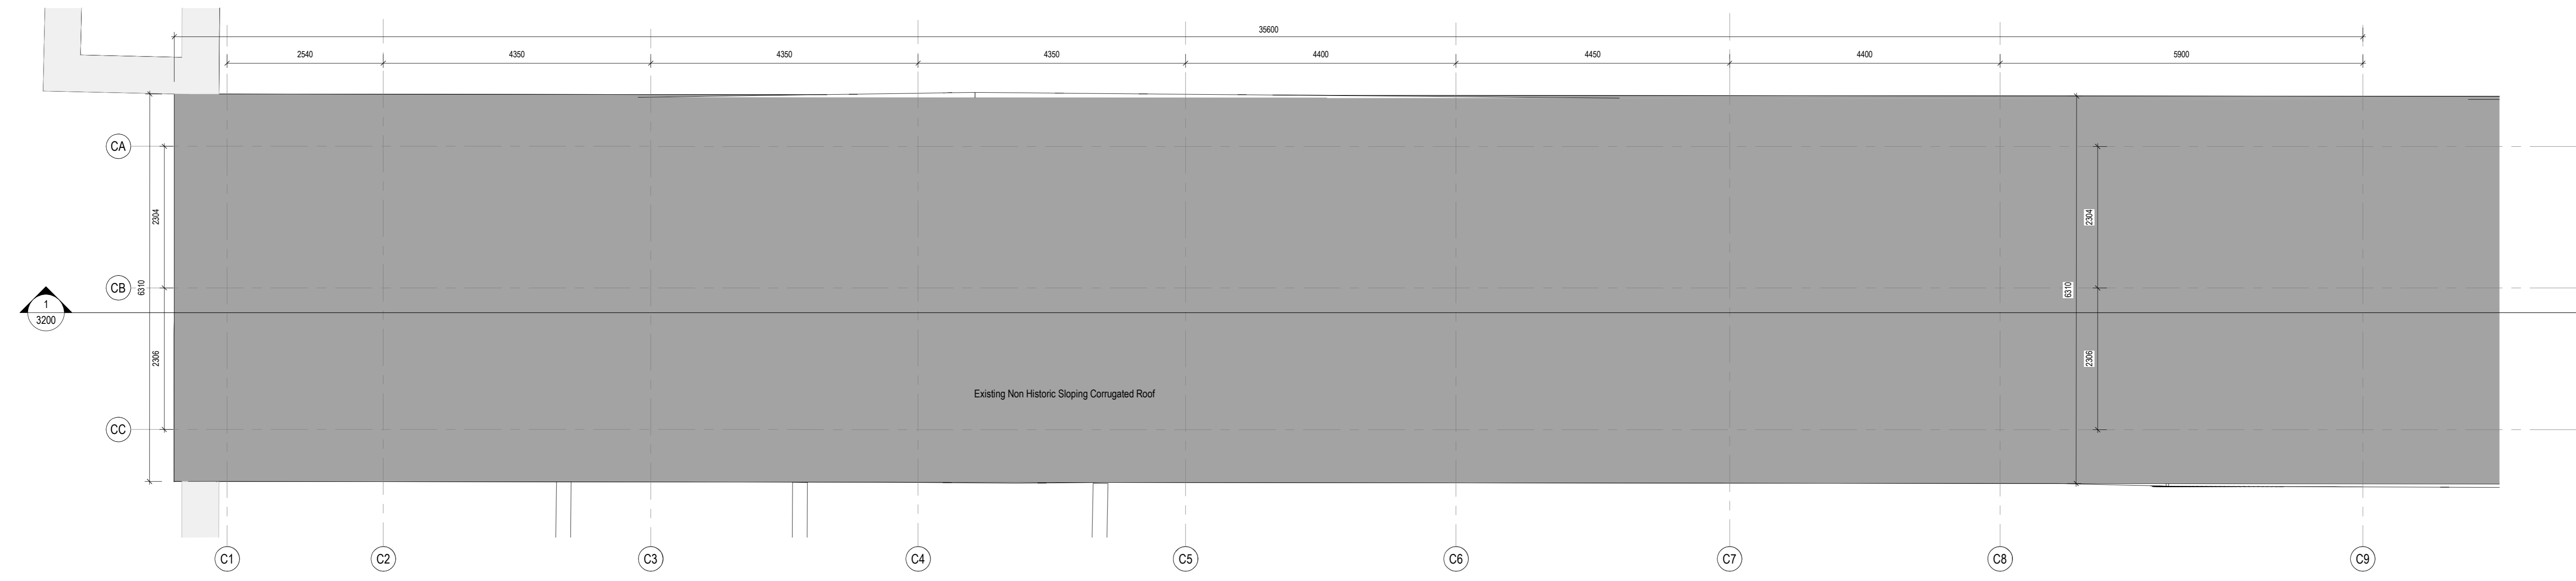


3 CLR Existing Roof Plan - Part 1
Scale: 1: 50

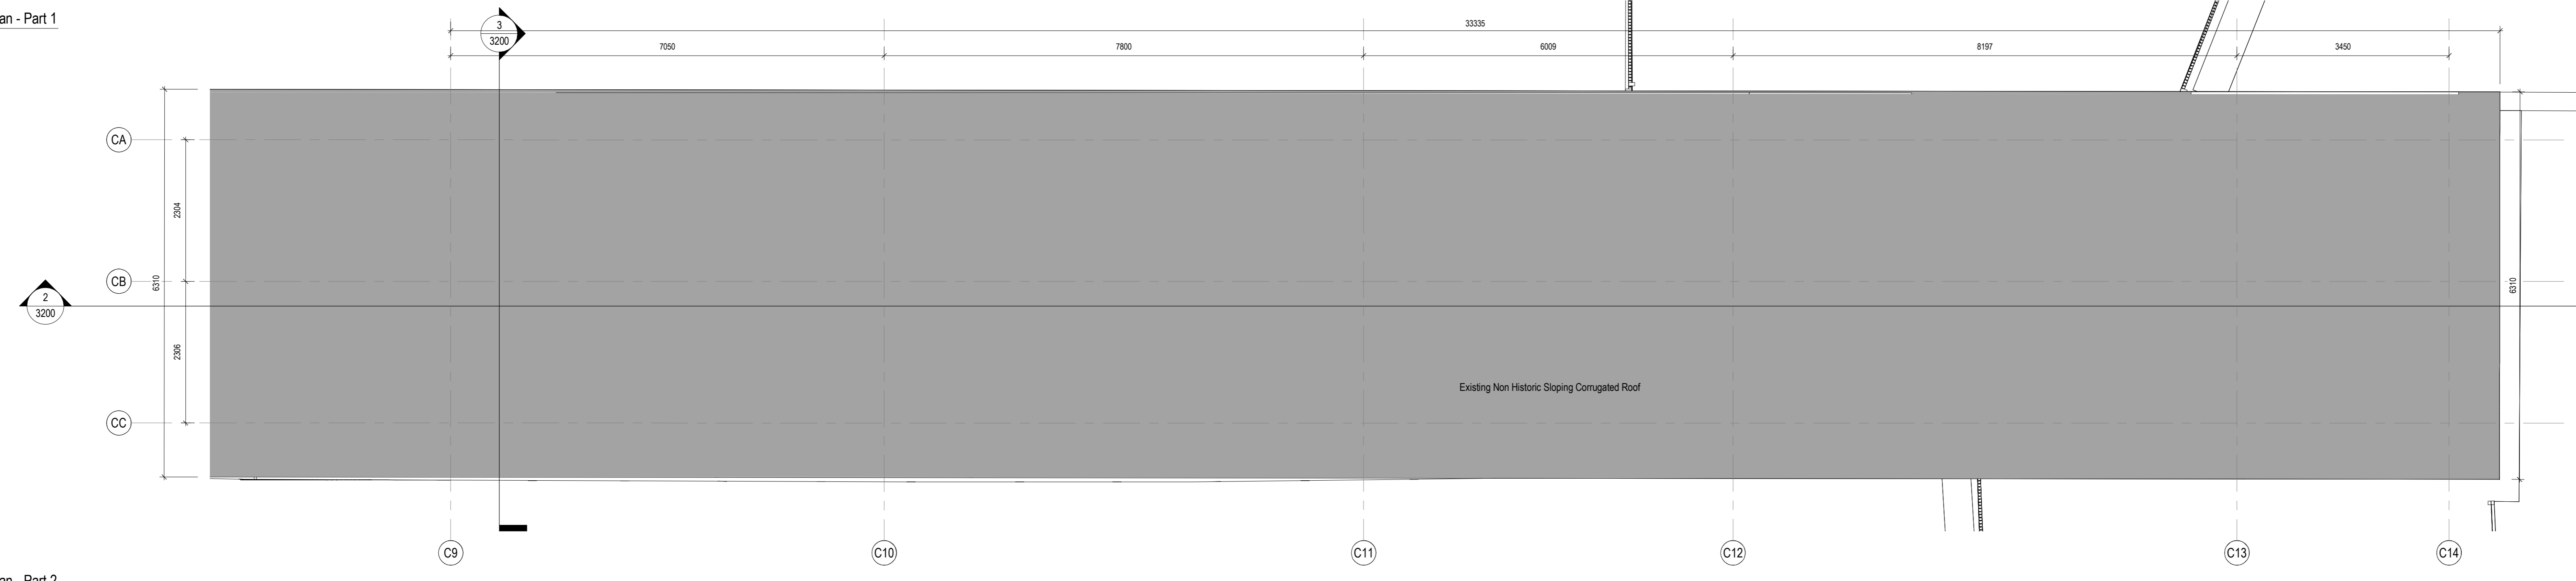

4 CLR Existing Roof Plan - Part 2
Scale: 1: 50

COPYRIGHT:
The design and details shown on this drawing are applicable to The Named Project only and may not be reproduced, modified or reused in whole or part for any other project or purpose without the prior written permission of TOT Architects with whom copyright resides.
DO NOT SCALE: This drawing (use Scaled dimensions only). The Contractor is responsible for checking all levels and dimensions on site prior to commencement of works. Any discrepancies are to be referred to the ARCHITECT.
Drawings to be read in conjunction with all other Consultants Drawings & Specifications were relevant. Proprietary items shall be fixed in strict accordance with the Manufacturer's instructions. Scale of proprietary items shall be checked with Manufacturer.

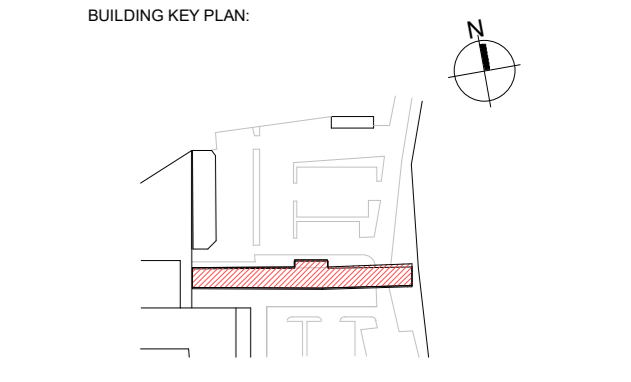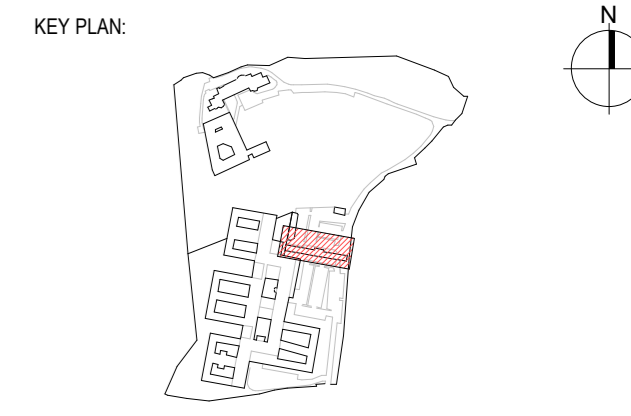

REVISIONS:

NO.	DATE	BY	DESCRIPTION

TOT ARCHITECTS

REGISTERED OFFICE:
45 Upper Mount Street
Dublin 2, D02 F8B3, Ireland

T: +353 1 705 7800
W: www.totarch.ie
E: info@totarch.ie

CLIENT: SPMHS
PROJECT: St Edmundsbury Hospital Lucan
PROJECT STAGE: PLANNING

DRAWING TITLE: Existing Consultant First Floor & Roof Plan

DRAWN	CHECKED	APPROVED	DATE
LC	DS	DS	17/04/2026

JOB NUMBER	SHEET SIZE	SCALE
20-77	A0 L	1: 50

INFORMATION CONTAINER IDENTIFICATION: SPMHS - CB - ZZZ - DR - TOT - AR - 2201

ACCEPTANCE CODE	PURPOSE CODE	REVISION
S	P3	0