
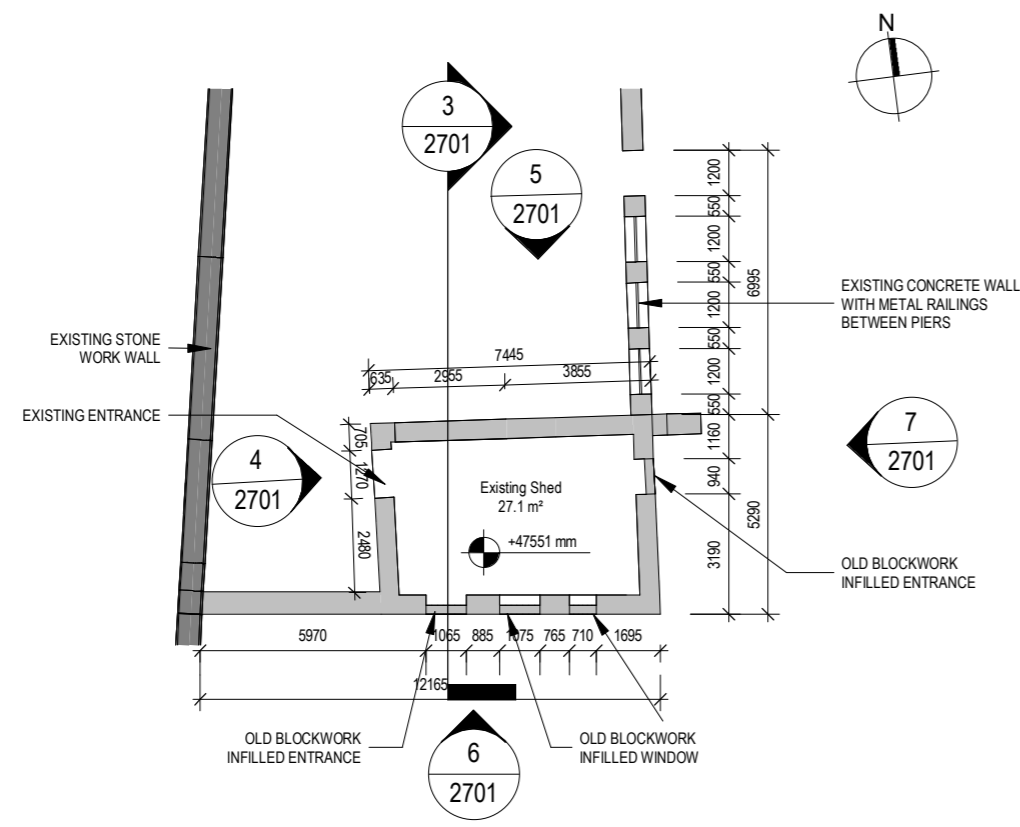



**COPYRIGHT:**  
The design and details shown on this drawing are applicable to The Named Project only and may not be, reproduced, modified or relayed in whole or part or be used for any other project or purpose without the prior written permission of TOT Architects with whom copyright resides.

DO NOT SCALE this drawing. Use figured dimensions only. The Contractor is responsible for checking all levels and dimensions on site prior to commencement of works. Any discrepancies are to be referred to the ARCHITECT.


Drawings to be read in conjunction with all other Consultants Drawings & Specifications were relevant. Proprietary items shall be fixed in strict accordance with the Manufacturer's Instructions. Sizes of proprietary items shall be checked with Manufacturer.

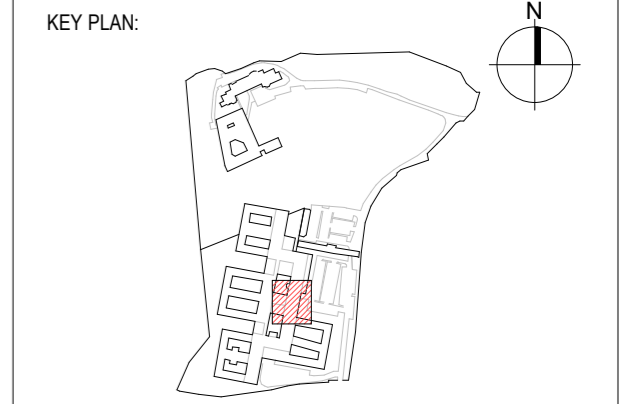


**1 Existing Shed 3 Floor Plan**  
2701 Scale: 1 : 200

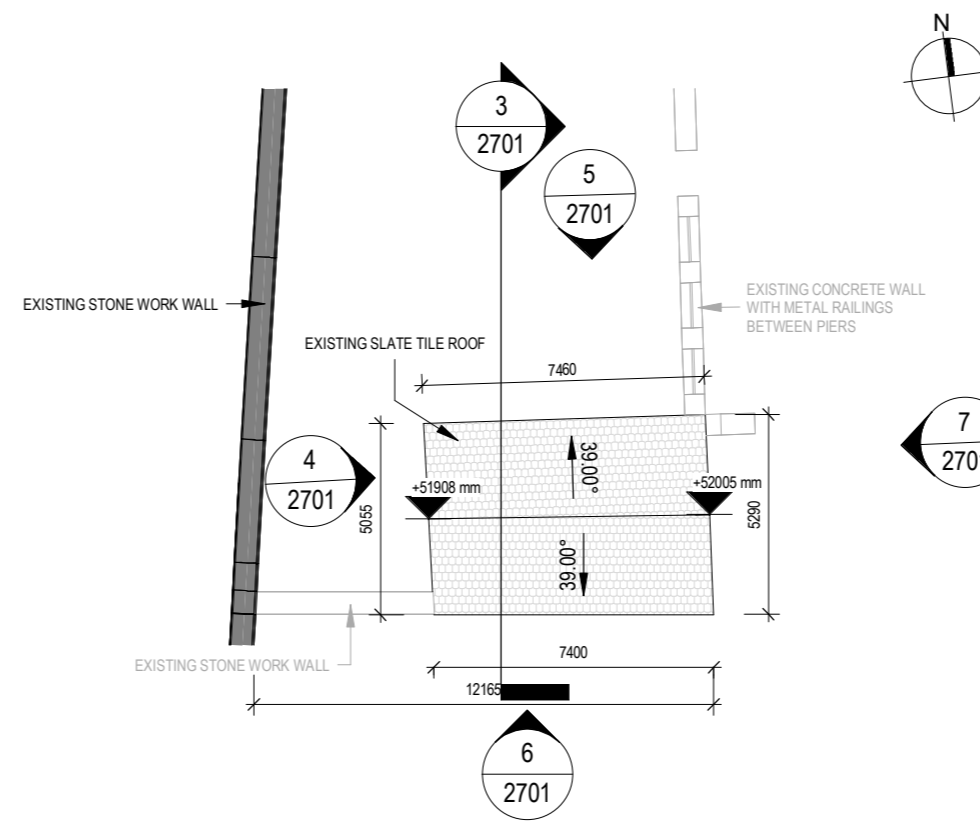


**2 Existing Shed 3 Roof Plan**  
2701 Scale: 1 : 200

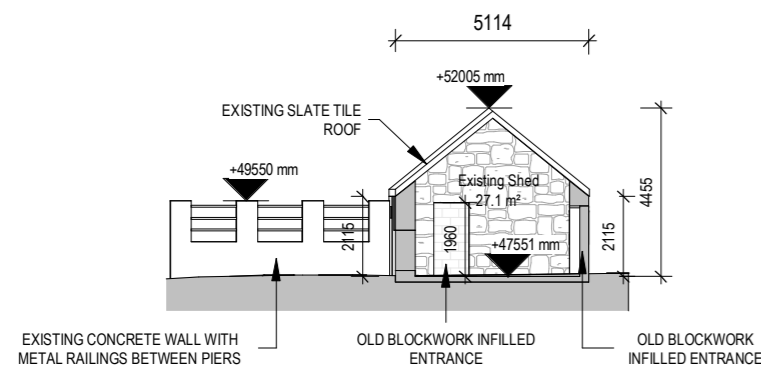


**3 Existing Shed 3 Section AA**  
2701 Scale: 1 : 200

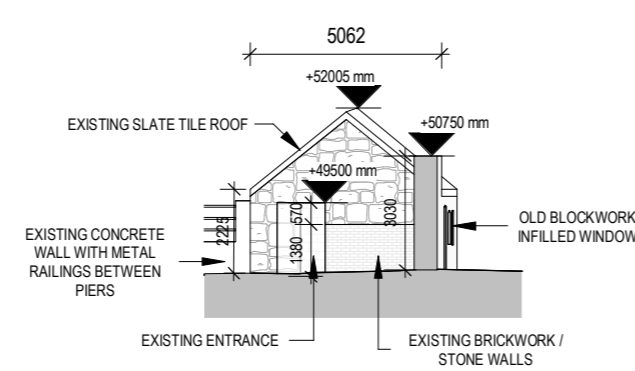


**4 Existing Shed 3 East Elevation**  
2701 Scale: 1 : 200

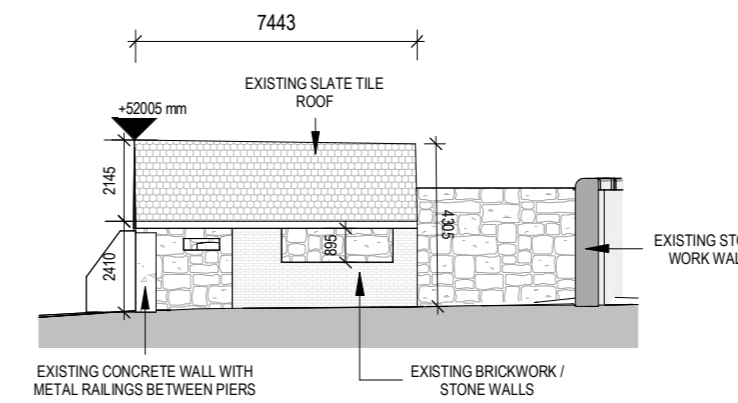

**5 Existing Shed 3 North Elevation**  
2701 Scale: 1 : 200

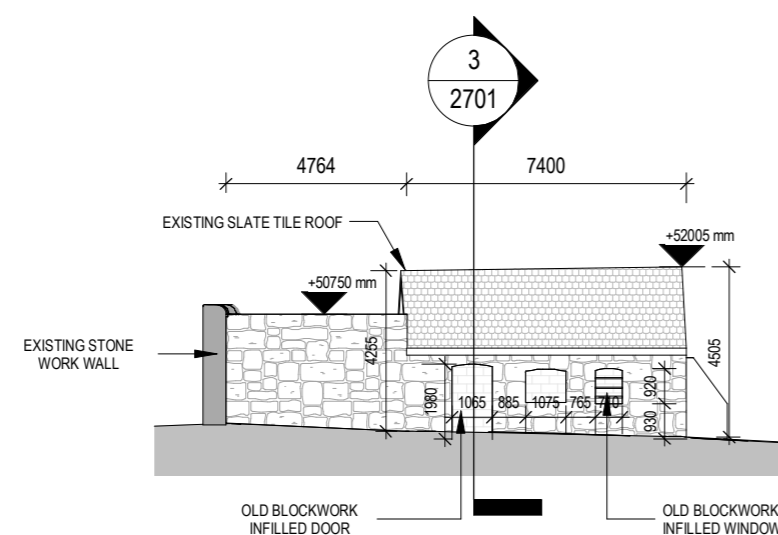

**6 Existing Shed 3 South Elevation**  
2701 Scale: 1 : 200

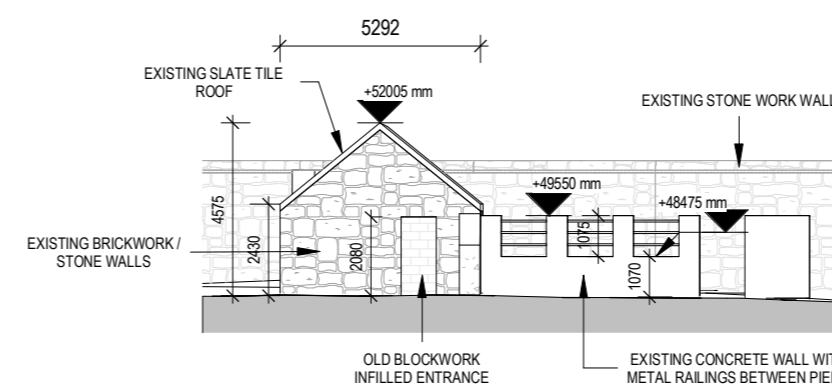

**7 Existing Shed 3 West Elevation**  
2701 Scale: 1 : 200

**REVISIONS:**

DATE	REV.	BY.	DESCRIPTION
17/04/26	0	LC	ISSUED FOR PLANNING

**TOT ARCHITECTS**

REGISTERED OFFICE  
49 Upper Mount Street  
Dublin 2, D02 FR85, Ireland

T +555 1 705 7800  
W www.totarch.ie  
E info@totarch.ie

**CLIENT:** SPUH

**PROJECT:** St Edmundsbury Hospital Lucan

**PROJECT STAGE:** Planning

**DRAWING TITLE:** Existing Shed 3 Plans, Section & Elevations

<b>DRAWN:</b> JF	<b>CHECKED:</b> LC	<b>APPROVED:</b> DS	<b>DATE:</b> 17/04/2026
<b>JOB NUMBER:</b> 20-77	<b>SHEET SIZE:</b> A2 L	<b>SCALE:</b> 1 : 200	

**INFORMATION CONTAINER IDENTIFICATION:**  
SPMHS - DC - ZZZ - DR - TOT - AR - 2701

<b>ACCEPTANCE CODE:</b> S	<b>PURPOSE CODE:</b> P3	<b>REVISION:</b> 0
------------------------------	----------------------------	-----------------------