


1 EL0 Shed 1 Demolition Ground Floor Plan
2601 Scale: 1 : 200

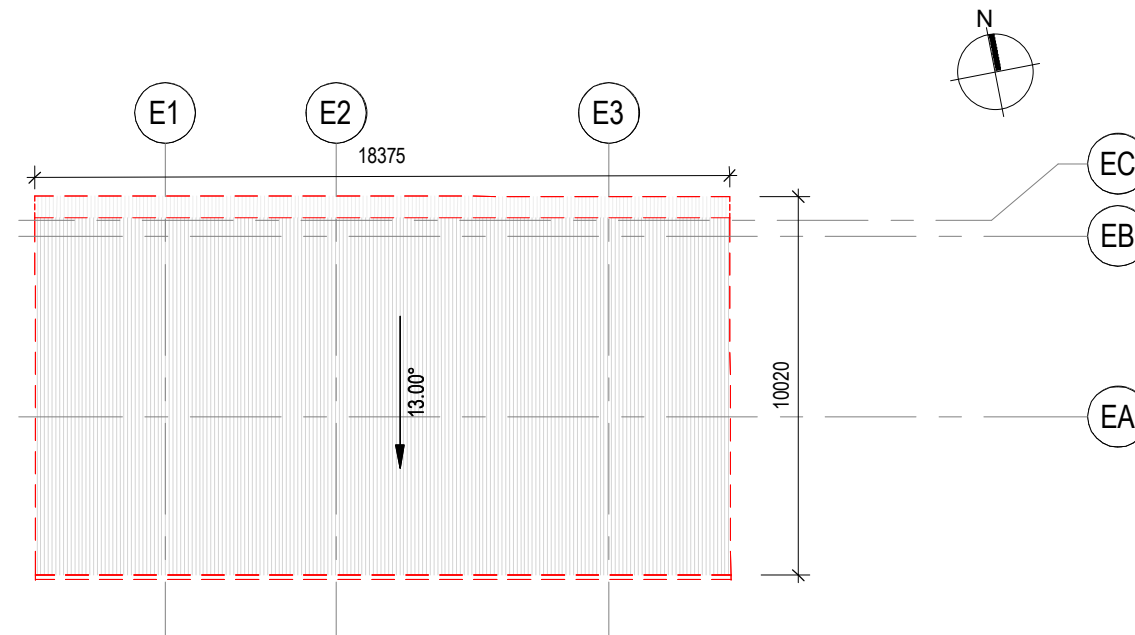



2 ELR Shed 1 Demolition Roof Plan
2601 Scale: 1 : 200

- EXISTING HISTORIC STONE WALL
- DEMOLITION / REMOVAL
- DEMOLITION AND RE-INSTATEMENT / REUSE

COPYRIGHT:
The design and details shown on this drawing are applicable to The Named Project only and may not be; reproduced, modified or relayed in whole or part or be used for any other project or purpose without the prior written permission of TOT Architects with whom copyright resides.

DO NOT SCALE this drawing. Use figured dimensions only. The Contractor is responsible for checking all levels and dimensions on site prior to commencement of works. Any discrepancies are to be referred to the ARCHITECT.

Drawings to be read in conjunction with all other Consultants Drawings & Specifications were relevant. Proprietary items shall be fixed in strict accordance with the Manufacturer's Instructions. Sizes of proprietary items shall be checked with Manufacturer.

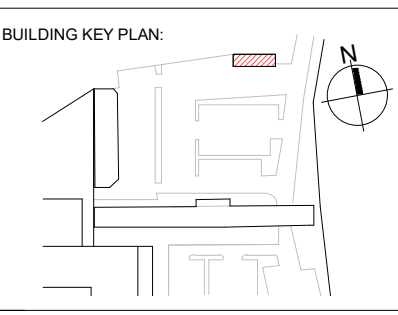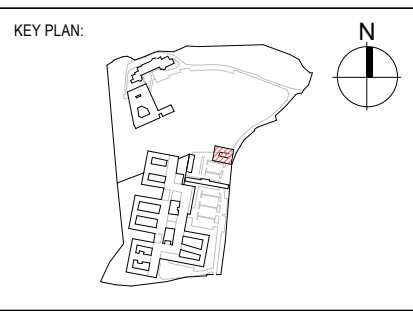

REVISIONS:

DATE	REV	DESCRIPTION
17/04/26	0	ISSUED FOR PLANNING

TOT ARCHITECTS

REGISTERED OFFICE
49 Upper Mount Street
Dublin 2, D02 FR85, Ireland

T +553 1 705 7800
W www.totarch.ie
E info@totarch.ie

CLIENT:	SPMHS	DRAWN:	JME	CHECKED:	LC	APPROVED:	DS	DATE:	17/04/2026
PROJECT:	St Edmundsbury Hospital Lucan	JOB NUMBER:	20-77	SHEET SIZE:	A3 L	SCALE:	As indicated		
PROJECT STAGE :	PLANNING	INFORMATION CONTAINER IDENTIFICATION: SPMHS - EC - ZZZ - DR - TOT - AR - 2601							
DRAWING TITLE:	Shed 1 Demolition Plans	ACCEPTANCE CODE:	S	PURPOSE CODE:	P3	REVISION:	0		