



1 FLO Existing Ground Floor  
Scale: 1:50

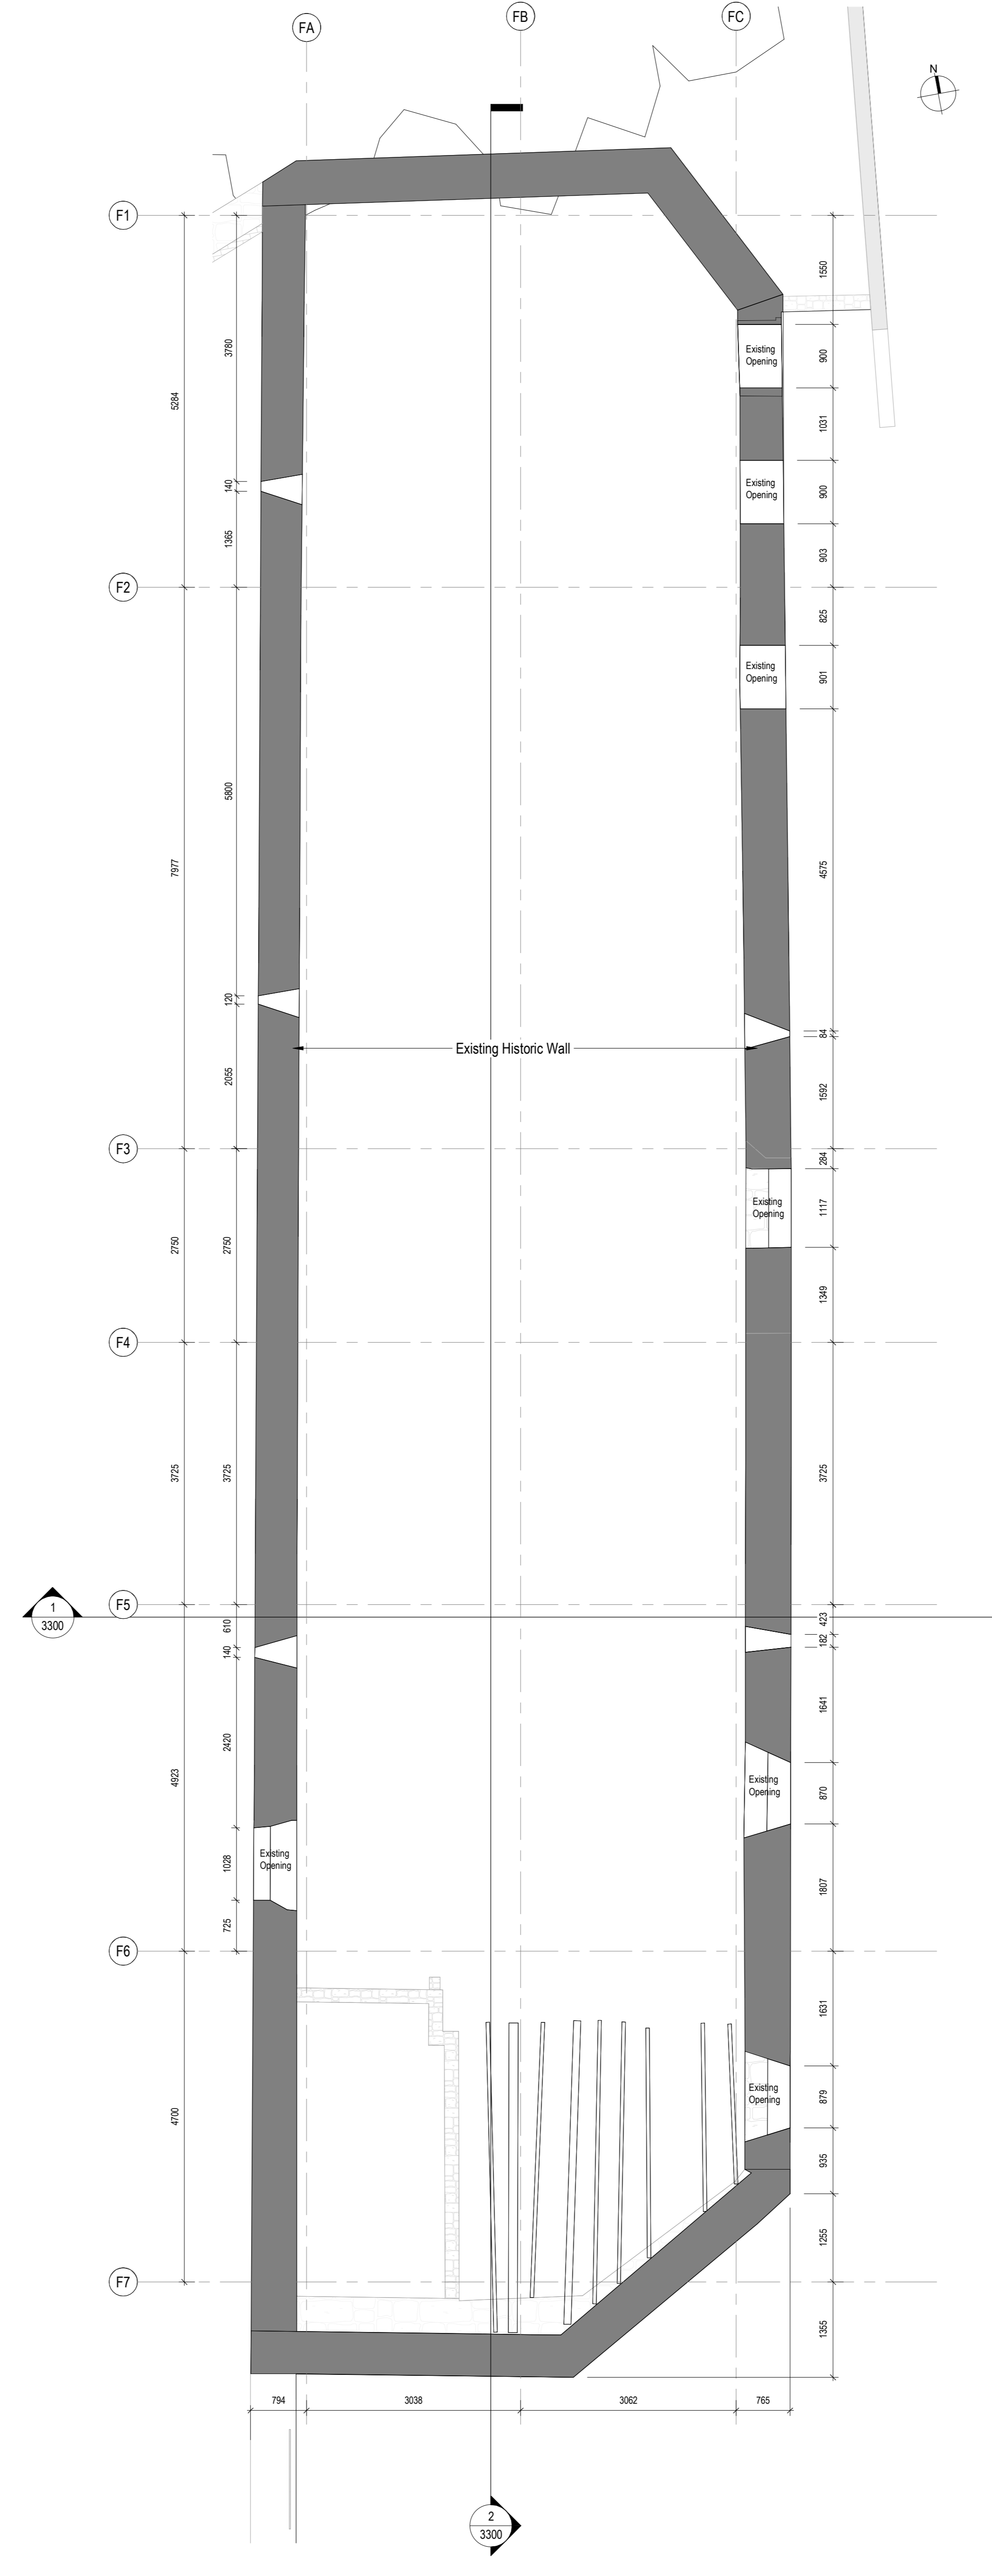


2 FL1 Existing First Floor  
Scale: 1:50

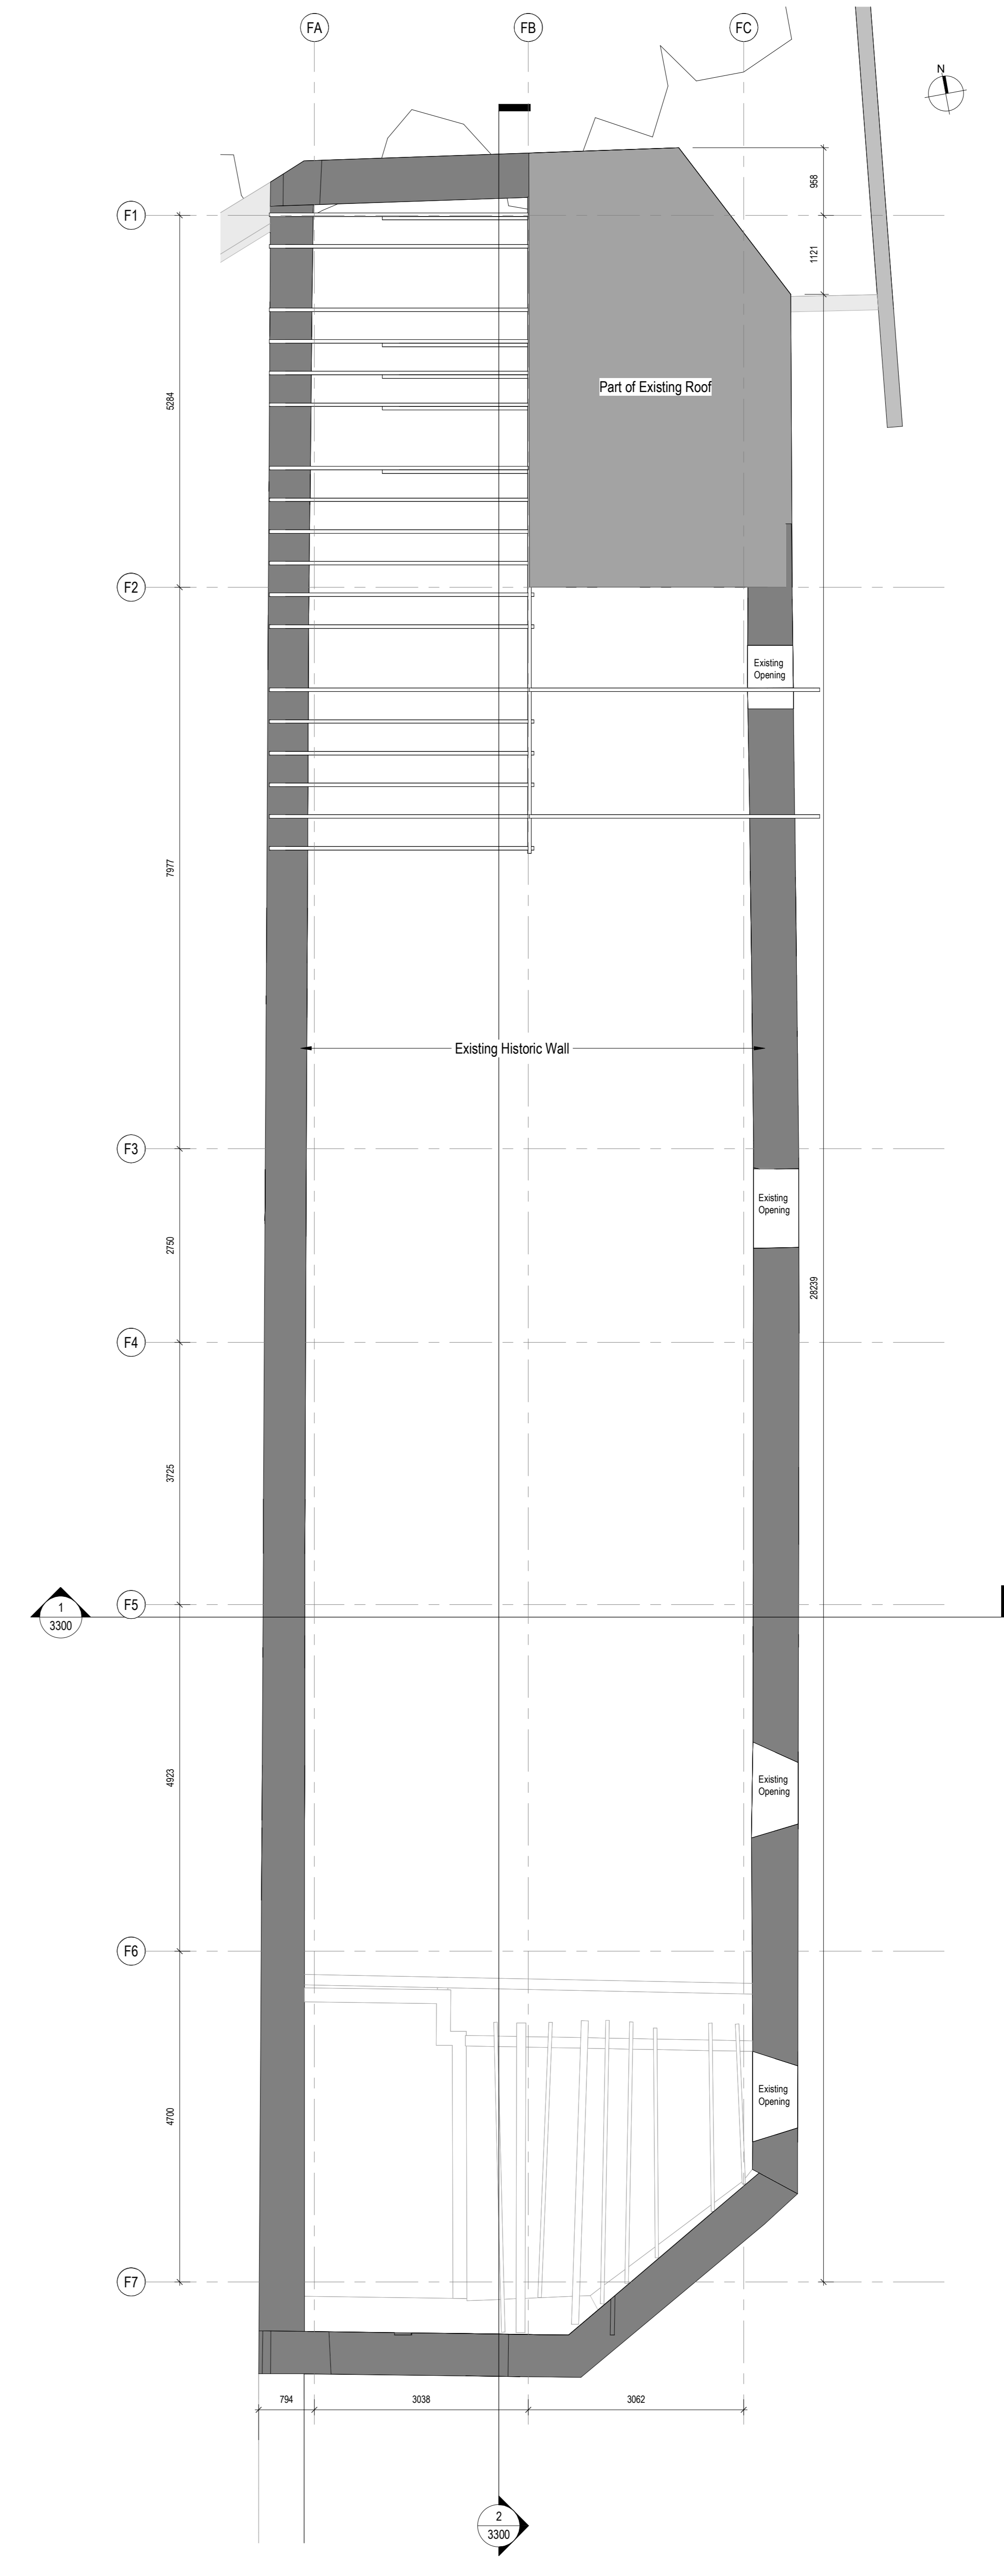


3 FLR Existing Roof Plan  
Scale: 1:50

**COPYRIGHT:**  
The design and details shown on this drawing are applicable to The Named Project only and may not be reproduced, modified or relied in whole or part to be used for any other project or purpose without the prior written permission of TOT Architects with whom copyright resides.  
**DO NOT SCALE** this drawing. Use figured dimensions only. The Contractor is responsible for checking all levels and dimensions on site prior to commencement of works. Any discrepancies are to be referred to the ARCHITECT.  
Drawings to be read in conjunction with all other Consultants Drawings & Specifications were reviewed. Proprietary items shall be fixed in strict accordance with the Manufacturer's Instructions. Sizes of proprietary items shall be checked with Manufacturer.

KEY PLAN

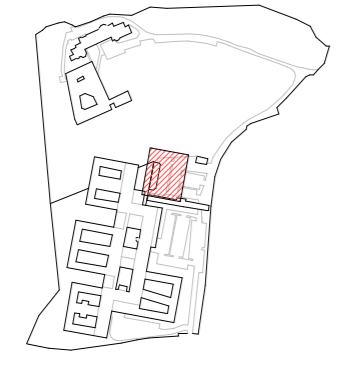

BUILDING KEY PLAN

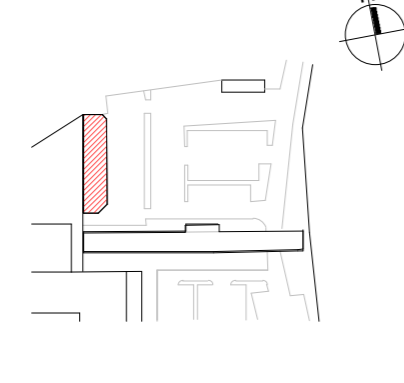

REVISIONS			
NO	DATE	BY	DESCRIPTION

**TOT ARCHITECTS**

REGISTERED OFFICE:  
49 Upper Mount Street  
Dublin 2, D02 TR85, Ireland

T: +353 1 755 7000  
W: www.totarch.ie  
E: info@totarch.ie

CLIENT:	SPMHS	DRAWN:	LC	CHECKED:	DS	APPROVED:	DS	DATE:	17/04/2026
PROJECT:	St Edmundsbury Hospital Lucan	JOB NUMBER:	20-77	SHEET SIZE:	A0 L	SCALE:	1:50		
PROJECT STAGE:	PLANNING	INFORMATION CONTAINER IDENTIFICATION: SPMHS - FB - ZZZ - DR - TOT - AR - 2300							
DRAWING TITLE:	Existing Facility Floor Plans	ACCEPTANCE CODE:	S	PURPOSE CODE:	P3	REVISION:	0		