




1 HB1 Existing Basement
Scale: 1 : 200

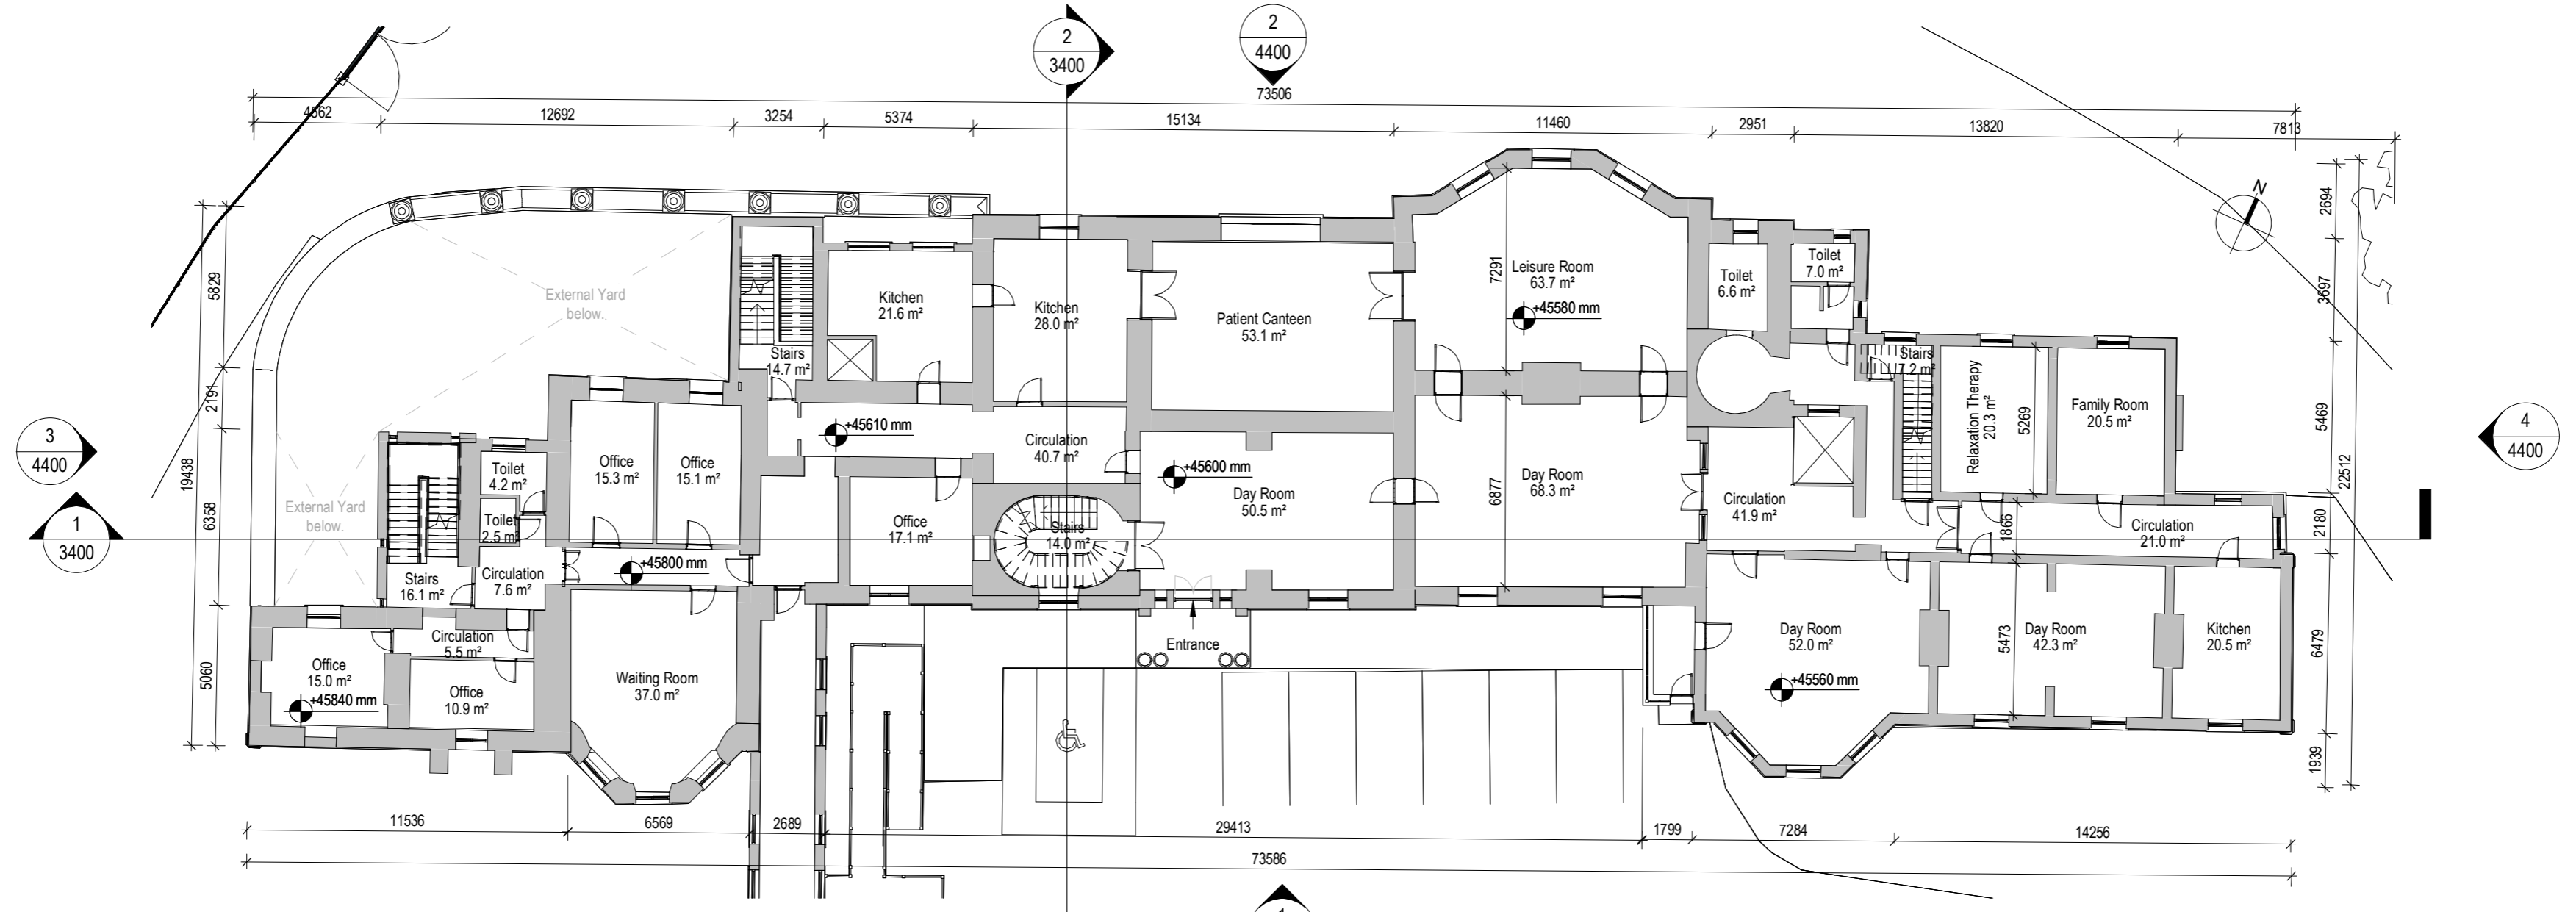

2 HL0 Existing Ground Floor
Scale: 1 : 200

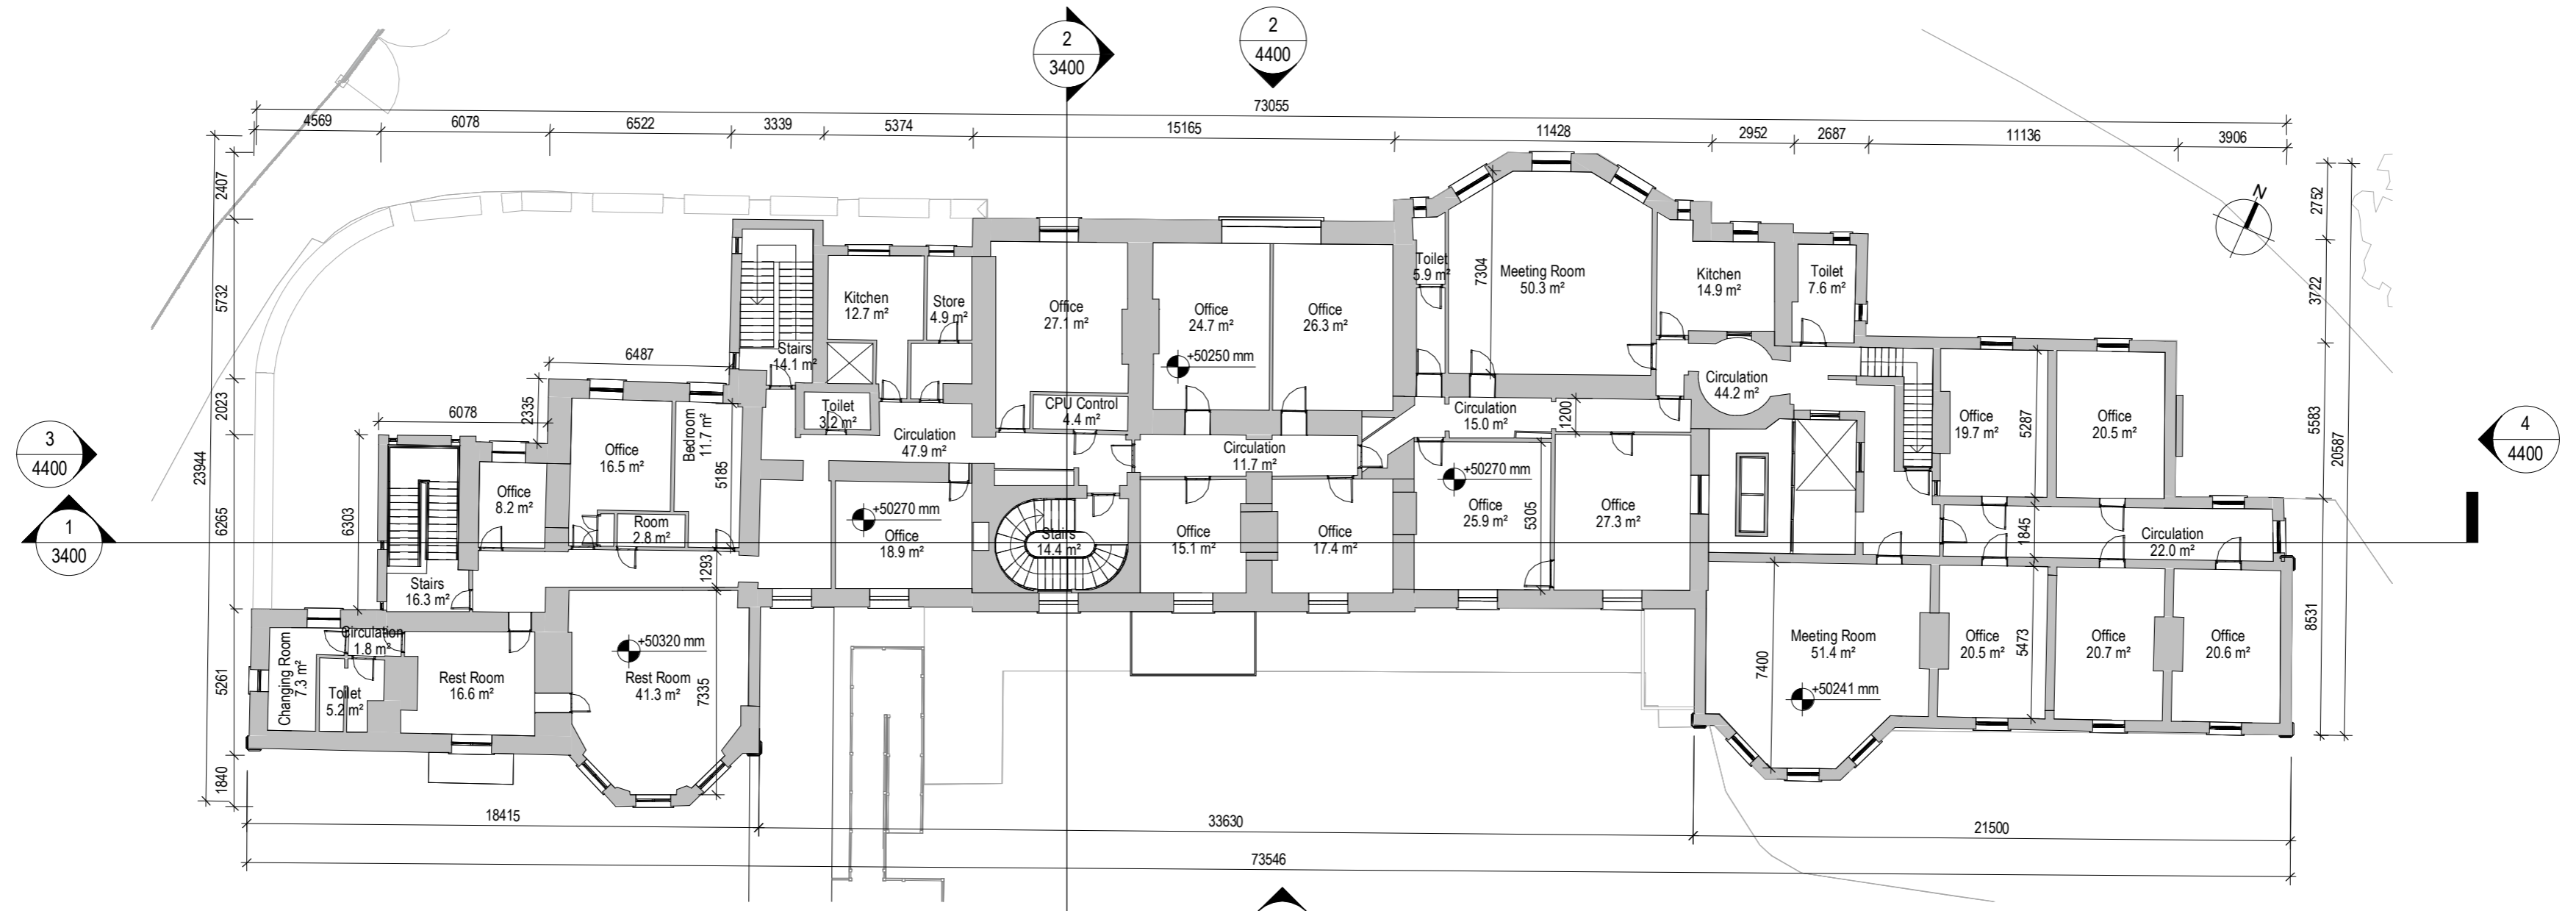

3 HL1 Existing First Floor
Scale: 1 : 200

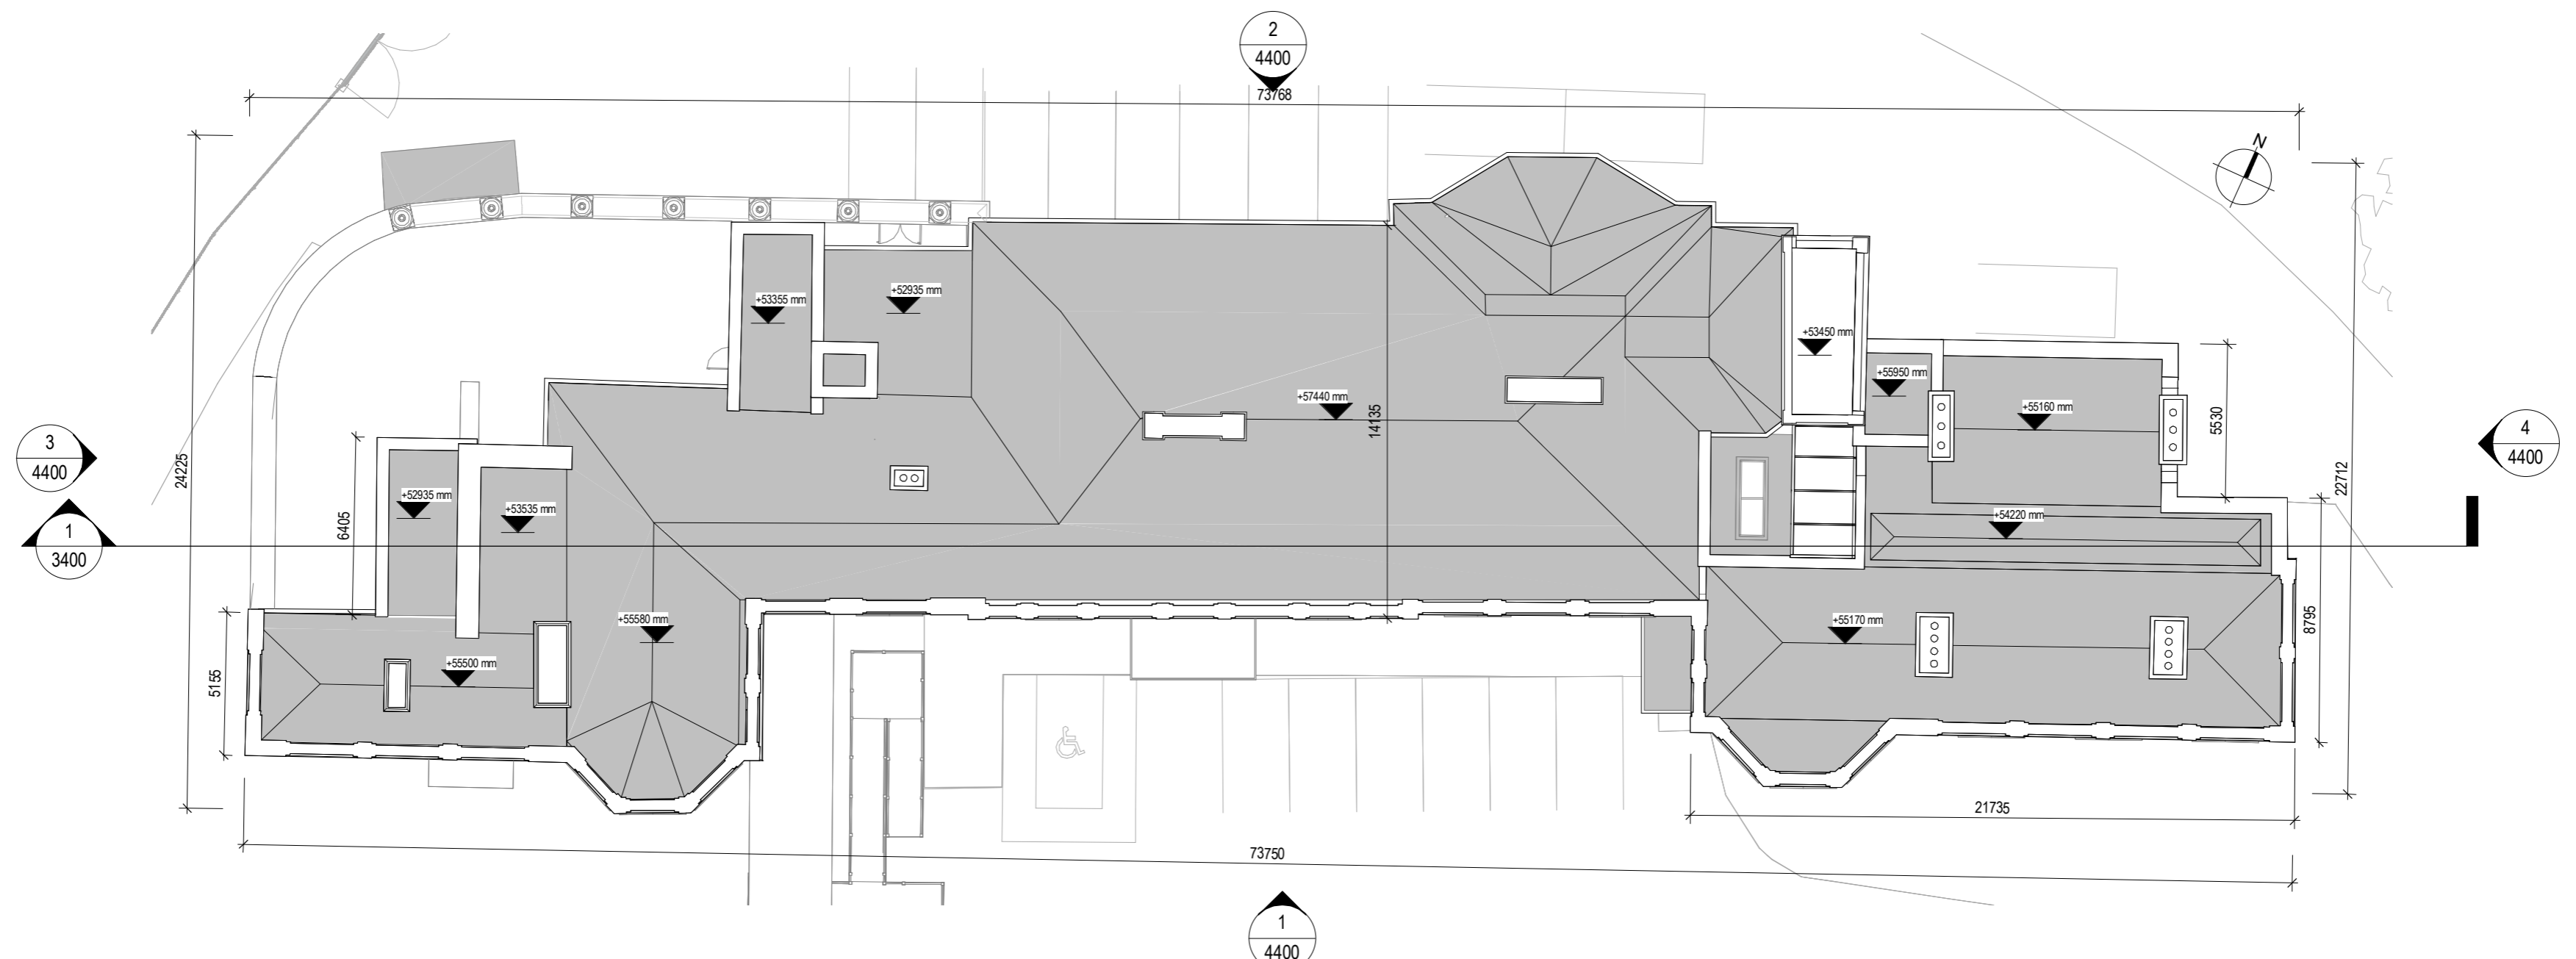


4 HLR Existing Roof Plan
Scale: 1 : 200

COPYRIGHT:
The design and details shown on this drawing are applicable to the Named Project only and may not be reproduced, modified or relayed in whole or part or be used for any other project or purpose without the prior written permission of TOT Architects with whom copyright resides.

DO NOT SCALE this drawing. Use figured dimensions only. The Contractor is responsible for checking all levels and dimensions on site prior to commencement of works. Any discrepancies are to be referred to the ARCHITECT.

Drawings to be read in conjunction with all other Consultants Drawings & Specifications were relevant. Proprietary items shall be fixed in strict accordance with the Manufacturer's Instructions. Sizes of proprietary items shall be checked with Manufacturer.

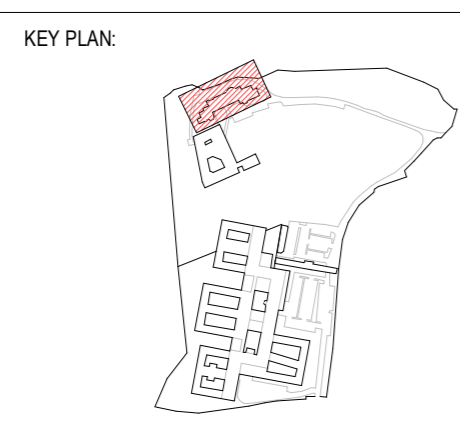

REVISIONS:

DATE	REV.	BY	DESCRIPTION
17/04/26	0	LC	ISSUED FOR PLANNING

TOT ARCHITECTS

REGISTERED OFFICE
49 Upper Mount Street
Dublin 2, D02 FR85, Ireland

T +555 1 705 7800
W www.totarch.ie
E info@totarch.ie

CLIENT:	SPUH
PROJECT:	St Edmundsbury Hospital Lucan
PROJECT STAGE:	PLANNING
DRAWING TITLE:	Existing St Edmundsbury House Floor Plans

DRAWN:	LC	CHECKED:	LC	APPROVED:	DS	DATE:	17/04/2026
JOB NUMBER:	20-77	SHEET SIZE:	A1 P	SCALE:	1 : 200		
INFORMATION CONTAINER IDENTIFICATION:				SPMHS - HB - ZZZ - DR - TOT - AR - 2400			
ACCEPTANCE CODE:		PURPOSE CODE:		REVISION:			
S		P3		0			