




**1 HB1 Proposed Basement**  
2402 Scale: 1 : 200

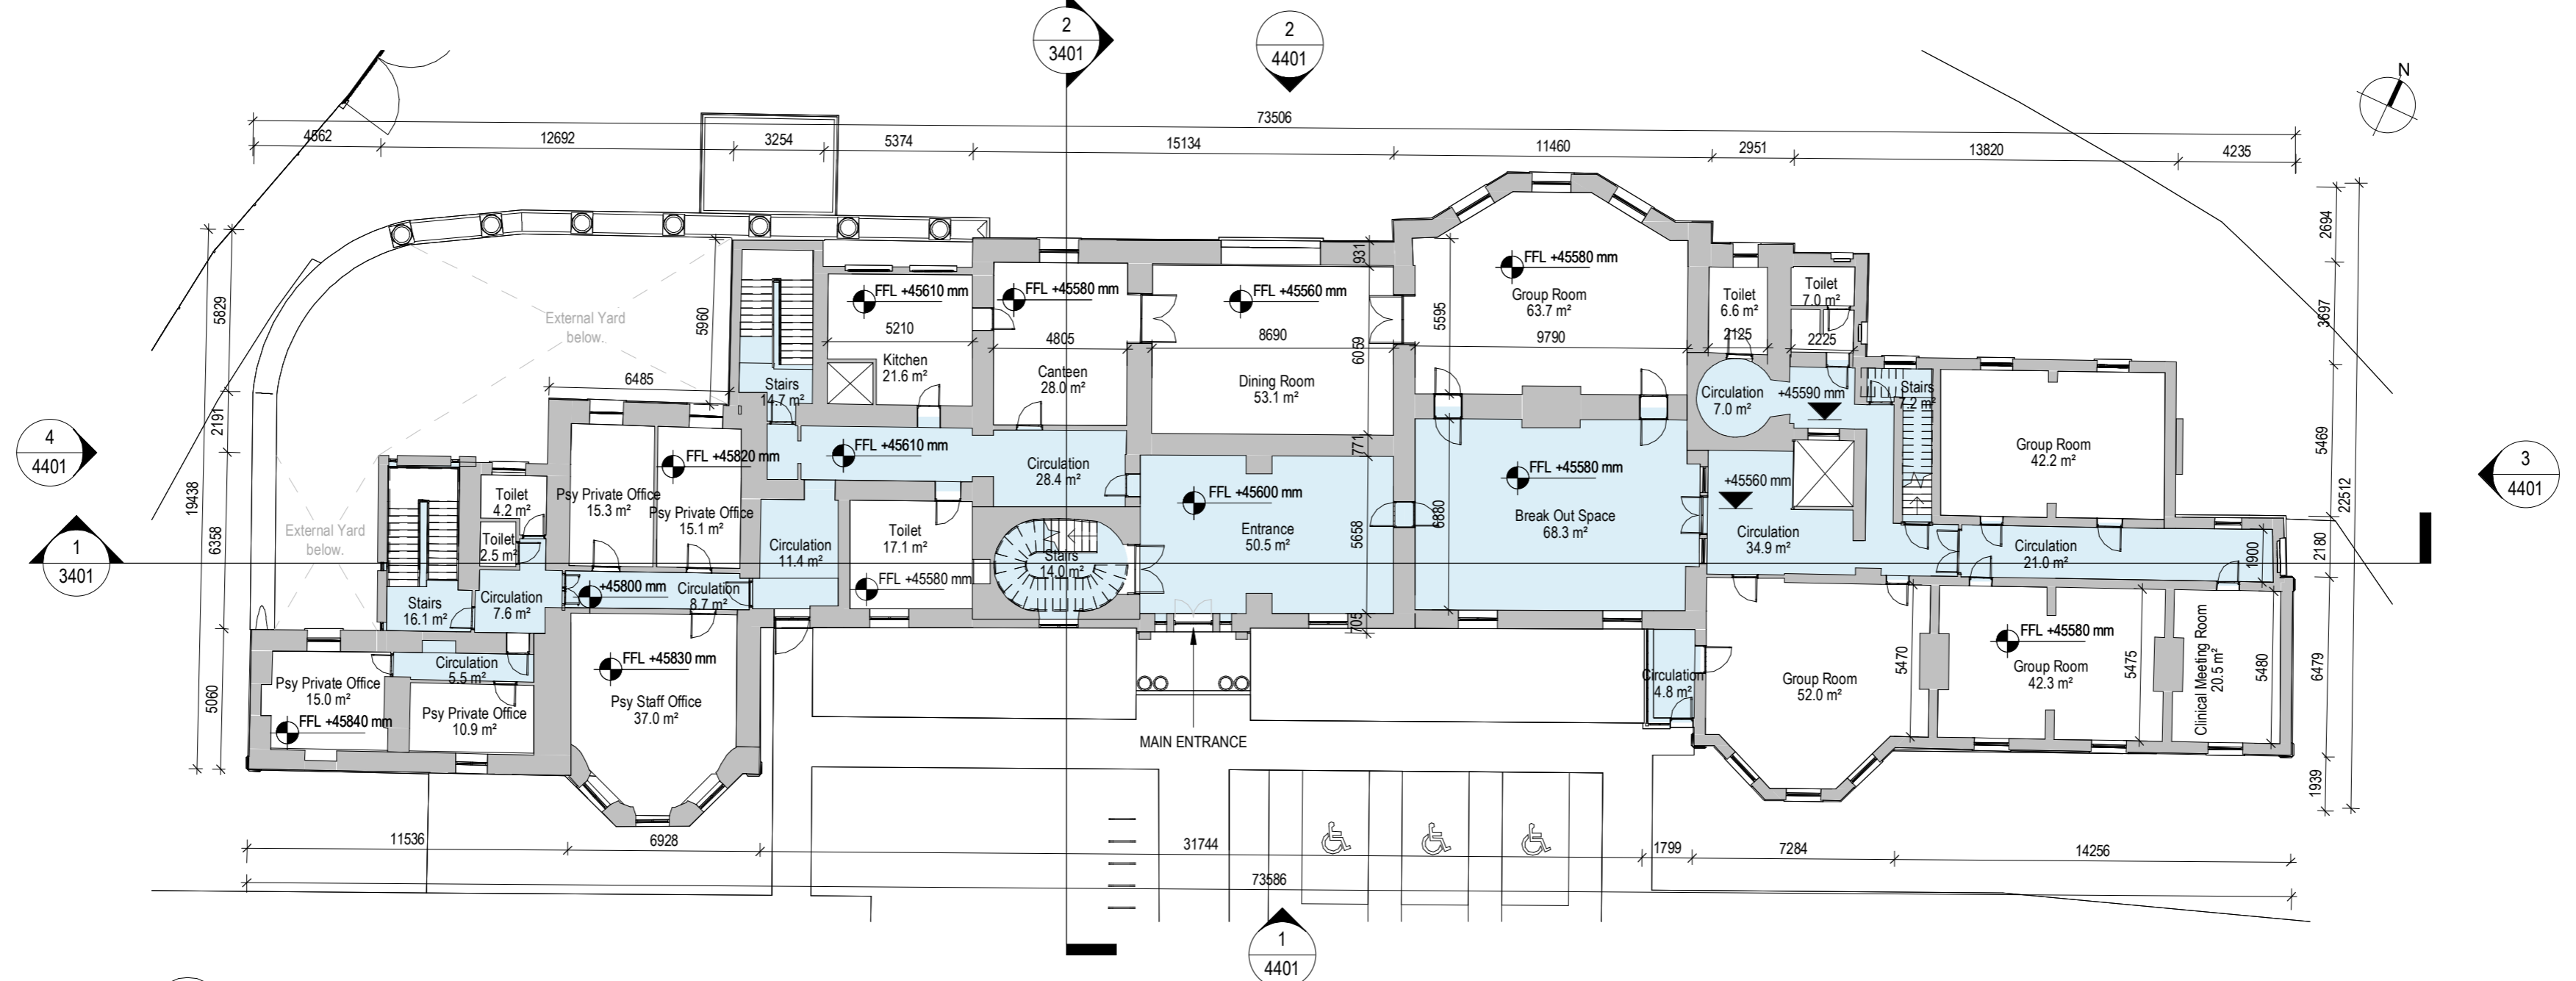

**2 HL0 Proposed Ground Floor**  
2402 Scale: 1 : 200

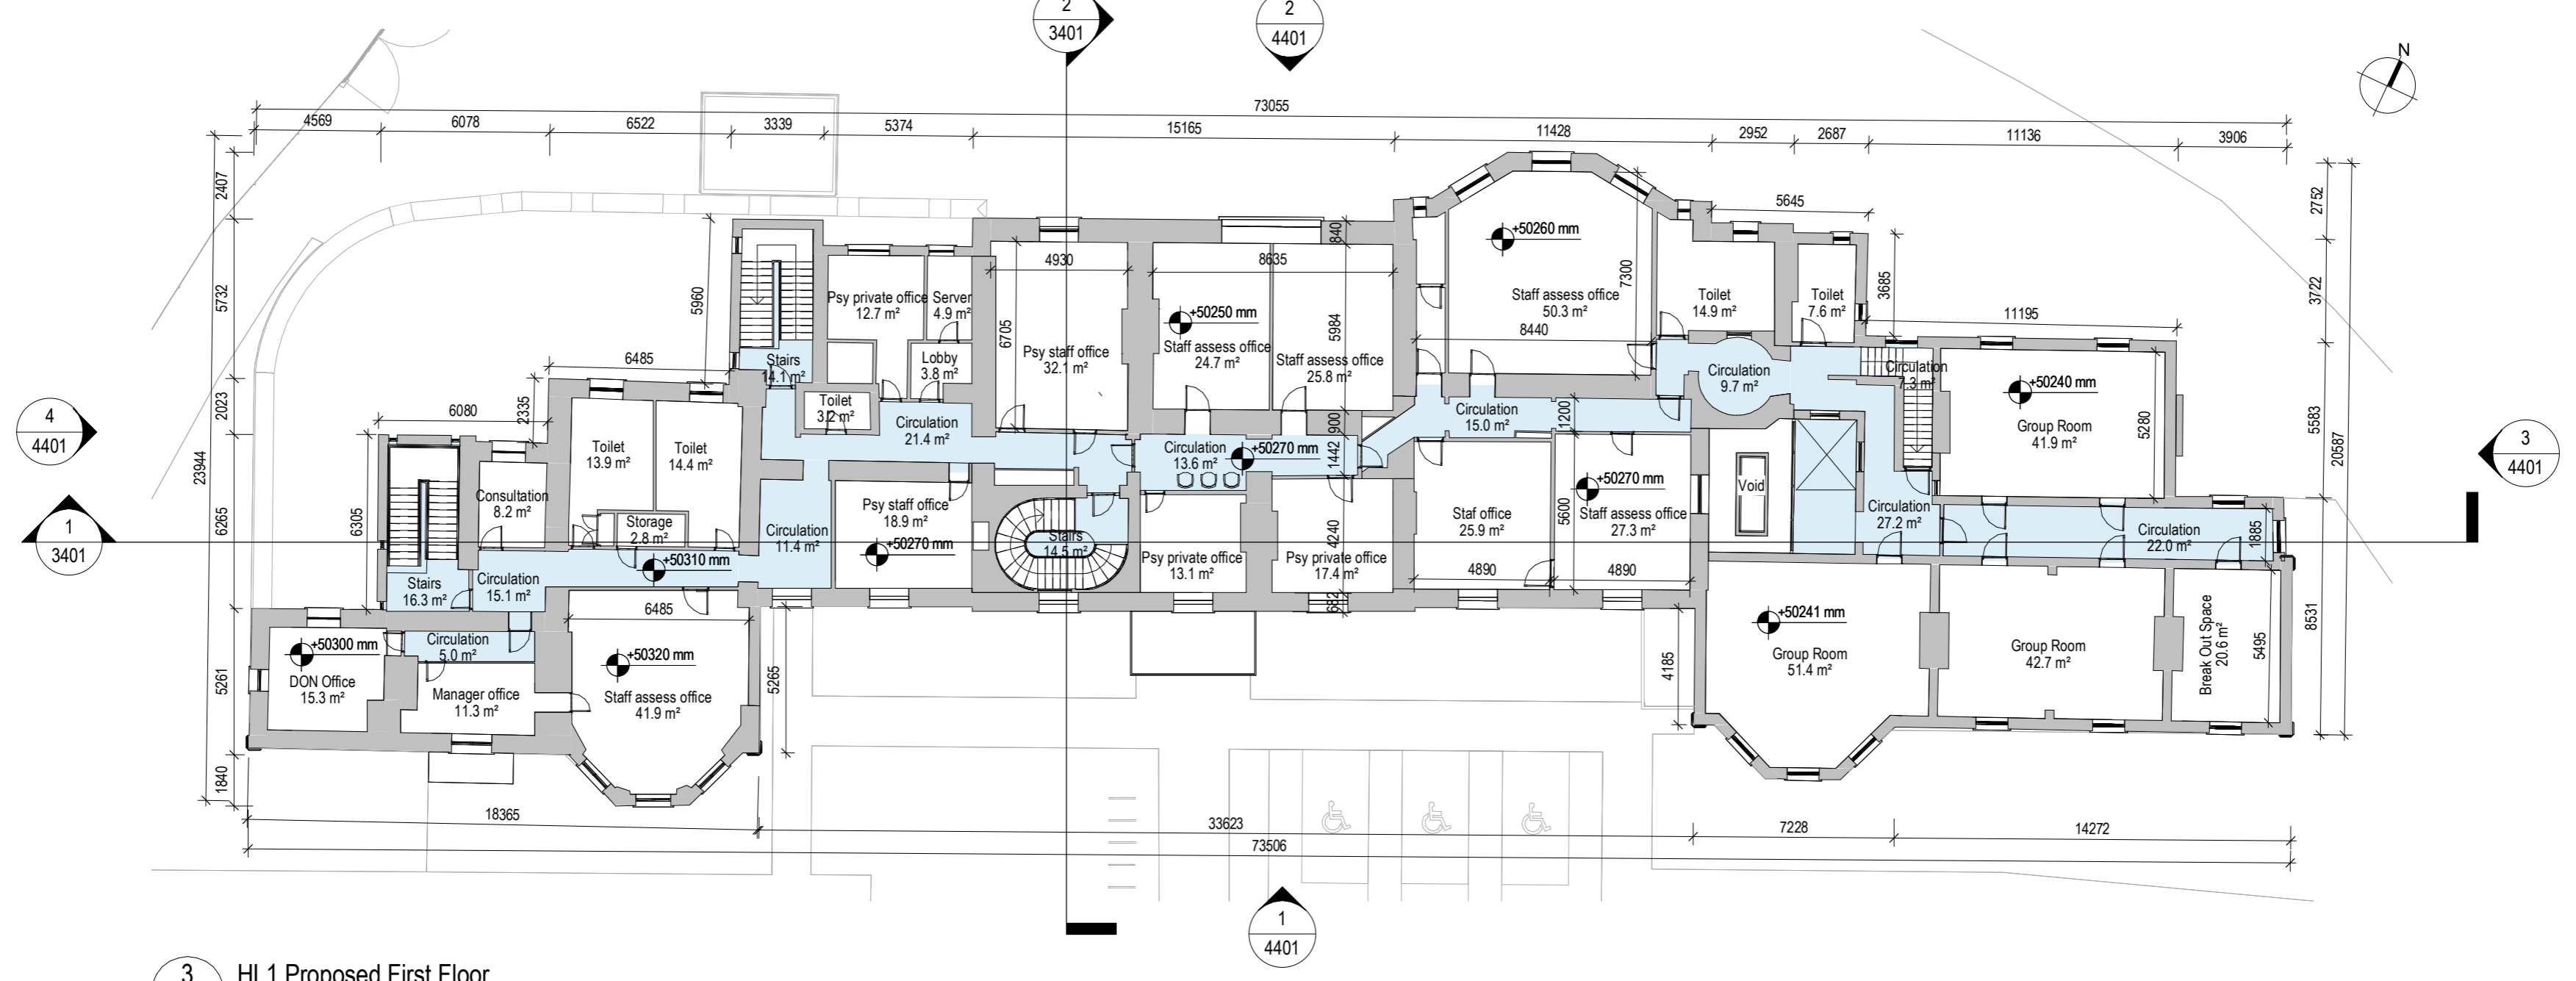

**3 HL1 Proposed First Floor**  
2402 Scale: 1 : 200

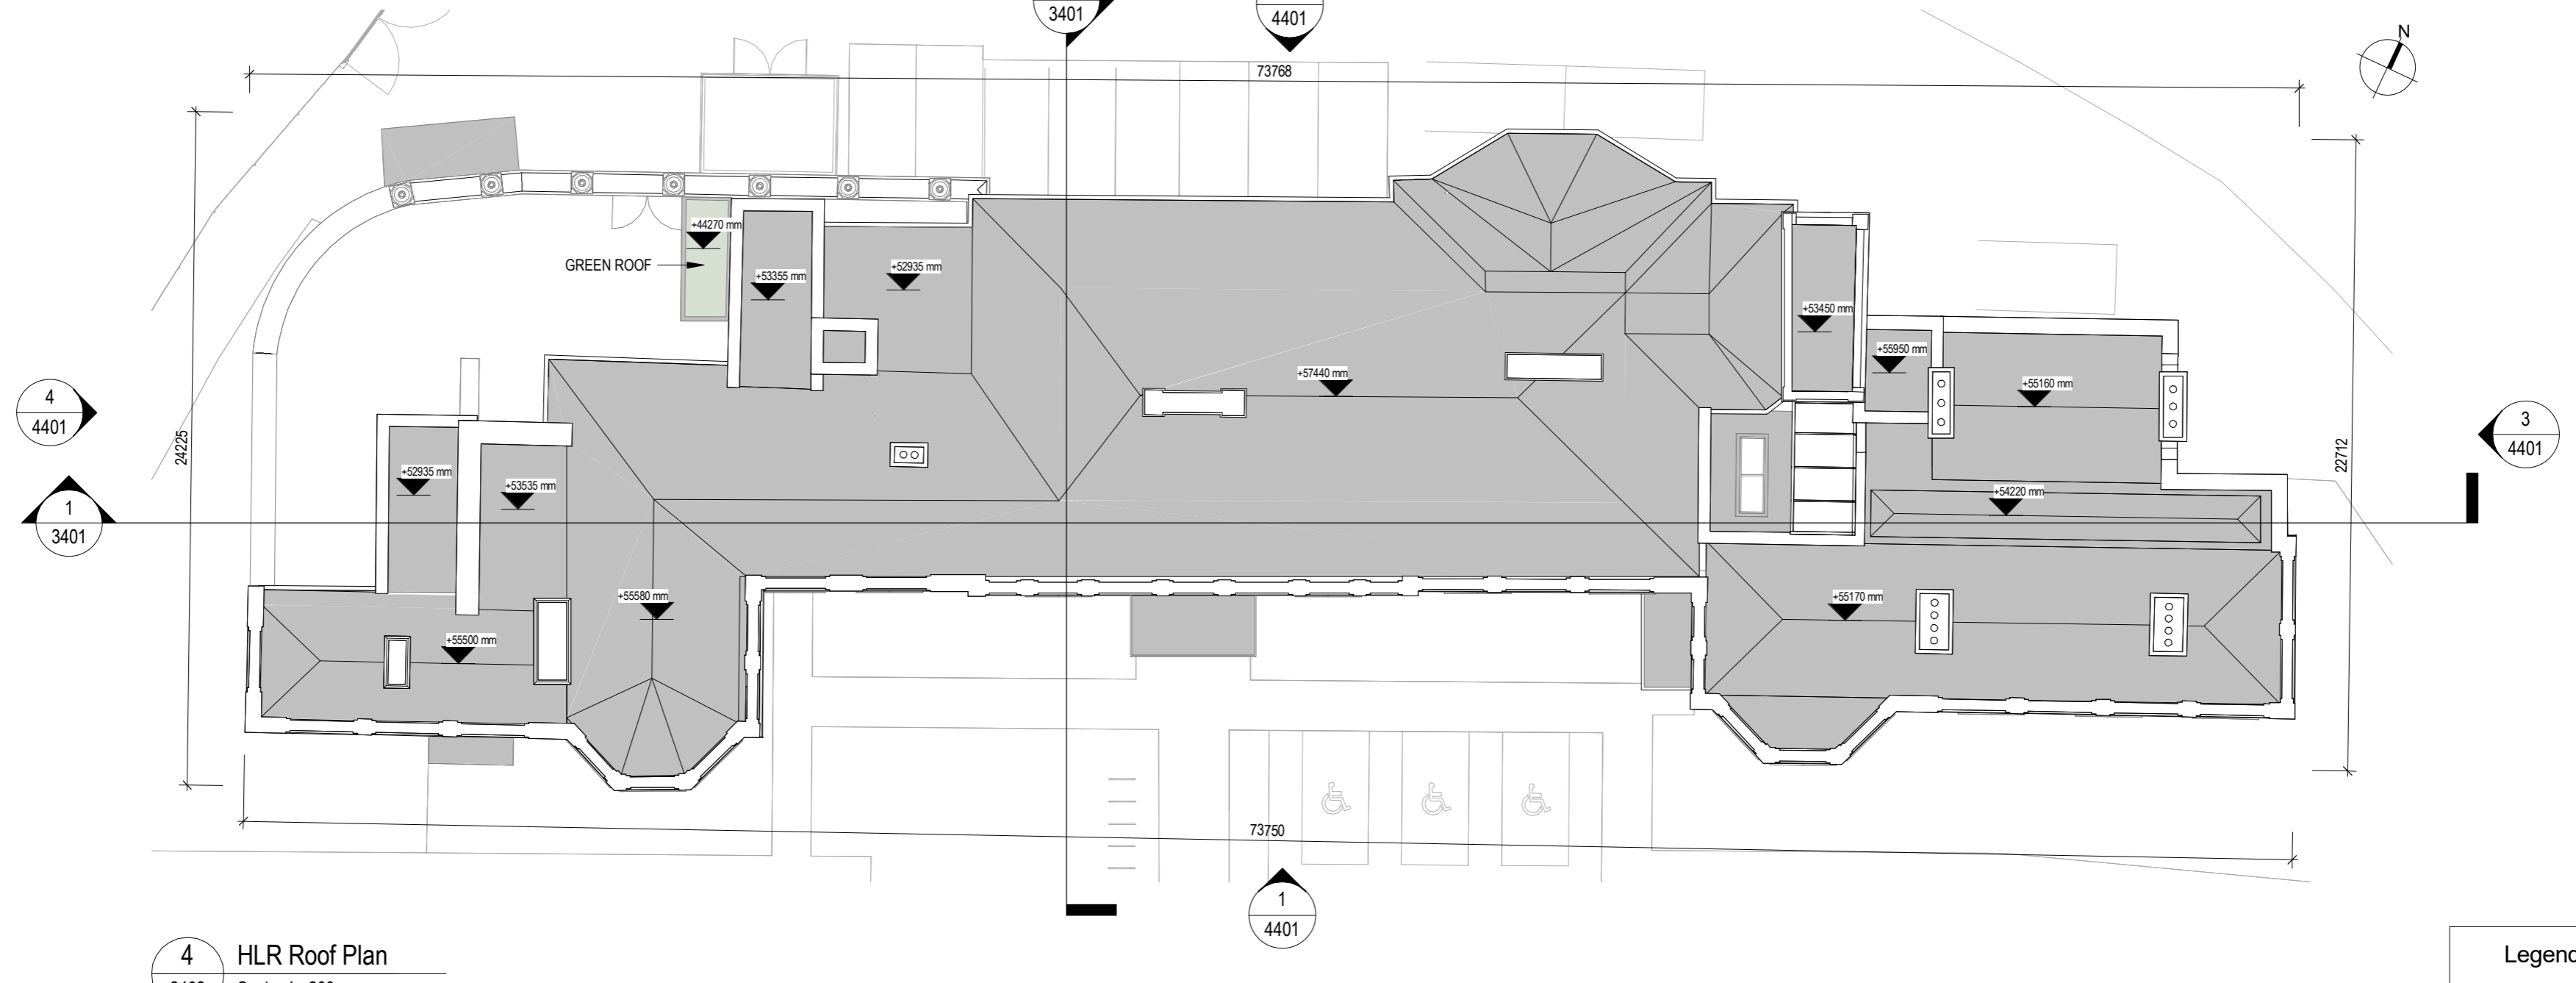


**4 HLR Roof Plan**  
2402 Scale: 1 : 200

Legend			
	Circulation		

**COPYRIGHT:**  
The design and details shown on this drawing are applicable to the Named Project only and may not be reproduced, modified or relayed in whole or part or be used for any other project or purpose without the prior written permission of TOT Architects with whom copyright resides.

DO NOT SCALE this drawing. Use figured dimensions only. The Contractor is responsible for checking all levels and dimensions on site prior to commencement of works. Any discrepancies are to be referred to the ARCHITECT.

Drawings to be read in conjunction with all other Consultants Drawings & Specifications were relevant. Proprietary items shall be fixed in strict accordance with the Manufacturer's Instructions. Sizes of proprietary items shall be checked with Manufacturer.

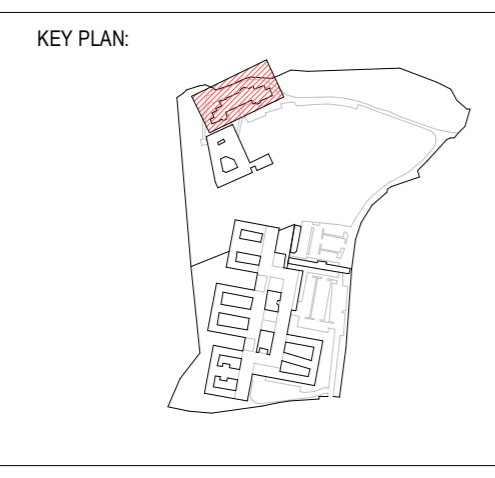

REVISIONS			
NO	DATE	REV. BY	DESCRIPTION
170426	0	LC	ISSUED FOR PLANNING

**TOT ARCHITECTS**

REGISTERED OFFICE  
49 Upper Mount Street  
Dublin 2, D02 FR85, Ireland

T +555 1705 7800  
W www.totarch.ie  
E info@totarch.ie

CLIENT:	SPUH
PROJECT:	St Edmundsbury Hospital Lucan
PROJECT STAGE:	PLANNING
DRAWING TITLE:	Proposed St Edmundsbury House Floor Plans

DRAWN:	LC	CHECKED:	LC	APPROVED:	LC	DATE:	17/04/2026
JOB NUMBER:	20-77	SHEET SIZE:	A1 P	SCALE:	1 : 200		
INFORMATION CONTAINER IDENTIFICATION:				SPMHS - HB - ZZ - DR - TOT - AR - 2402			
ACCEPTANCE CODE:		PURPOSE CODE:		REVISION			
S		P3		0			