

1 Section East Internal Historic East Wall - Zone 1
Scale: 1 : 50




2 Section East Internal Historic East Wall - Zone 2
Scale: 1 : 50

COPYRIGHT:
The design and details shown on this drawing are applicable to the Named Project only and may not be reproduced, modified or relied in whole or part to be used for any other project or purpose without the prior written permission of TOT Architects with whom copyright resides.

DO NOT SCALE: This drawing (use figured dimensions only). The Contractor is responsible for checking all levels and dimensions on site prior to commencement of works. Any discrepancies are to be referred to the ARCHITECT.

Drawings to be read in conjunction with all other Consultative Drawings & Specifications were relevant. Proprietary items shall be fixed in strict accordance with the Manufacturer's instructions. Sizes of proprietary items shall be checked with Manufacturer.

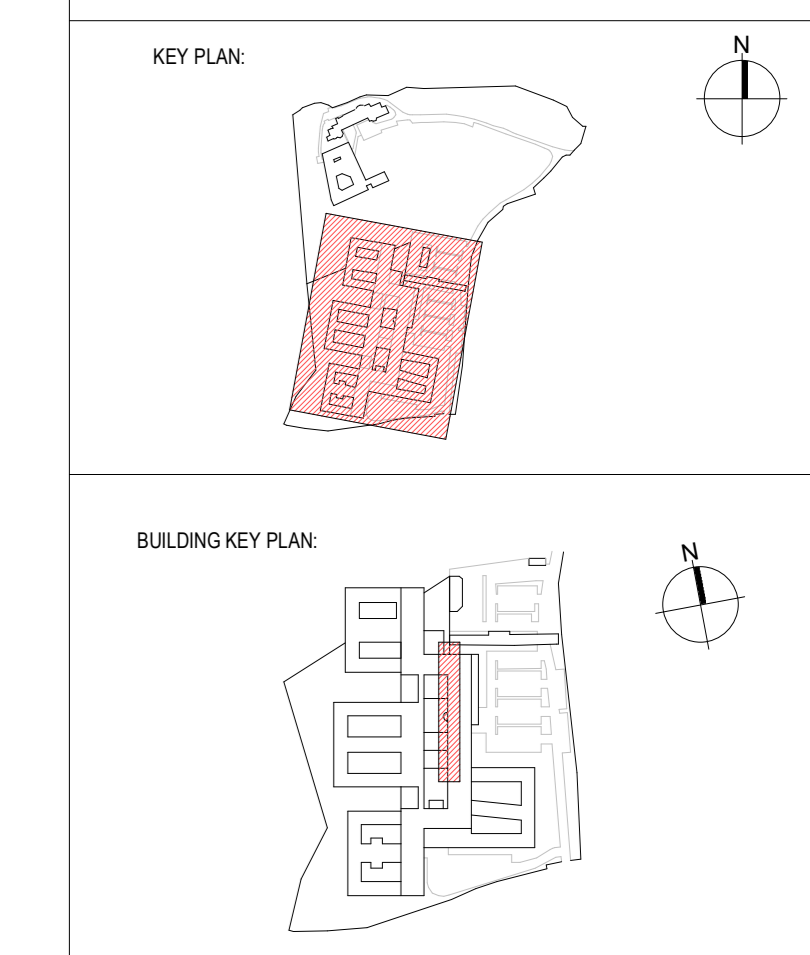

NOTE: All proposed works to historic structure to be in accordance with conservation specification

REVISIONS

NO.	DATE	BY	DESCRIPTION
1	17/04/2026	LC	ISSUED FOR PLANNING

TOT ARCHITECTS

REGISTERED OFFICE:
45 Upper Mount Street
Dublin 2, D02 F8B8, Ireland

T +353 1 705 7800
W www.totarch.ie
E info@totarch.ie

CLIENT: **SPUH**
PROJECT: **St Edmundsbury Hospital Lucan**
PROJECT STAGE: **Planning**

DRAWING TITLE: **Proposed Historic East Wall East Elevation**

DRWN	CHECKED	APPROVED	DATE
MA	LC	DS	17/04/2026

JOB NUMBER	SHEET SIZE	SCALE
20-77	A0 L	1 : 50

INFORMATION CONTAINER IDENTIFICATION:
SPMHS - MH - ML.0 - DR - TOT - AR - 5101

ACCEPTANCE CODE	PURPOSE CODE	REVISION
S	P3	0