
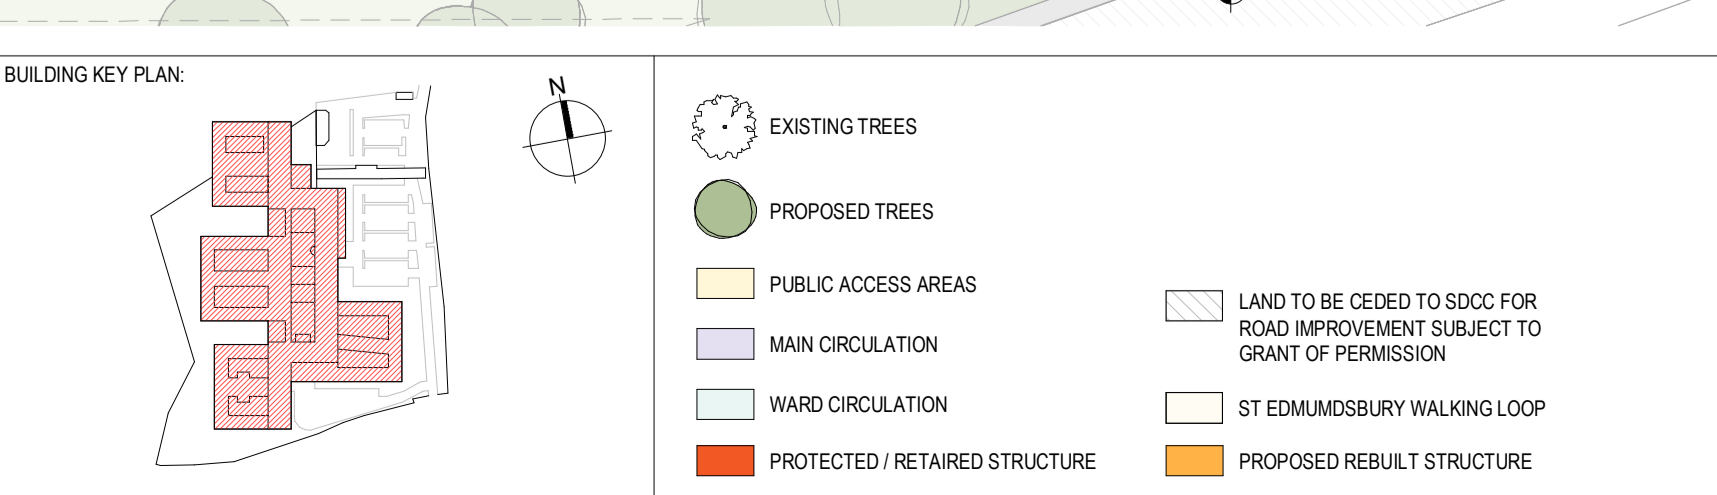


COPYRIGHT:
The design and details shown on this drawing are applicable to the Named Project only and may not be reproduced, modified or copied in whole or part to be used for any project or purpose without the prior written permission of TOT ARCHITECTS.

DO NOT SCALE: This drawing, Use figured dimensions only. The Contractor is responsible for checking all levels and dimensions on the ground to confirm dimensions of works. Any discrepancies are to be referred to the ARCHITECT.

Drawings to be read in conjunction with all other Consultants Drawings & Specifications were received. Proprietary items shall be fixed in strict accordance with the Manufacturers Instructions. Sizes of proprietary items shall be checked with Manufacturer.

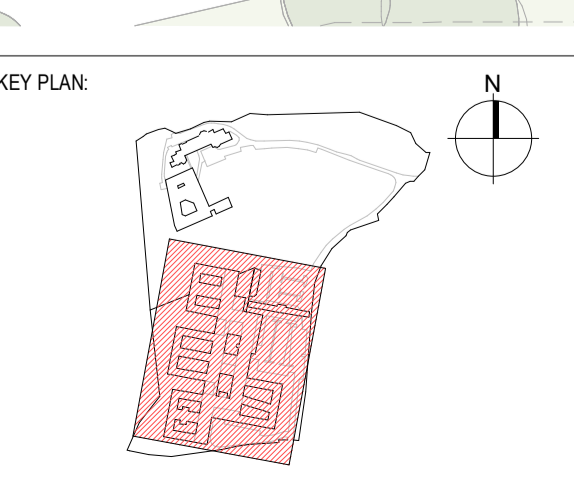

REVISIONS:

NO.	DATE	BY	REVISION
10626	9/11/23	ISSUED FOR PLANNING	
10627	9/11/23	ISSUED FOR PLANNING	

TOT ARCHITECTS

REGISTERED OFFICE:
49 Upper Mount Street
Dublin 2, D02 P8B5, Ireland

T: +353 1 705 7000
W: www.totarch.ie
E: info@totarch.ie

CLIENT: SPUH
St Edmunds Hospital
Lucan

PROJECT STAGE: Planning

DRAWING TITLE: Proposed Main Hospital First Floor Plan

DRWN	CHKD	APPRD	DATE
MA	DS	DS	17/04/2026
JOB NUMBER	SHEET SIZE	SCALE	
20-77	A0 P	1:200	
INFORMATION CONTAINER IDENTIFICATION			
SPMHS - MH - ML1 - DR - TOT - AR - 2102			
ACCEPTANCE CODE	PURPOSE CODE	REVISION	
S	P3	0	