

**PROJECT**  
**Coom Green Energy Park  
 110kV Grid Connection**

**CLIENT**  
**Coom Green Energy  
 Park Limited**

**CONSULTANTS**



- NOTES:-**
- This drawing is to be read in conjunction with relevant drawings, specifications and reports.
  - Dimensions are in millimeters, unless noted otherwise.
  - Drawings are not to be scaled, use figured dimensions only.

**LEGEND:-**


ISSUED FOR PLANNING  
13.03.2026

ISSUE/REVISION		
I/R	DATE	DESCRIPTION
P3	13.03.26	Issued for Planning
P2	05.12.25	Issued for Planning
P1	29.10.25	Issued for Planning
N1	02.04.25	Issued for Information


**PROJECT NUMBER**  
 300-100920

**SHEET TITLE**  
 IPP Building Floor Layout Plan,  
 Elevations & Section


**SHEET NUMBER**  
 300100920-DR-214

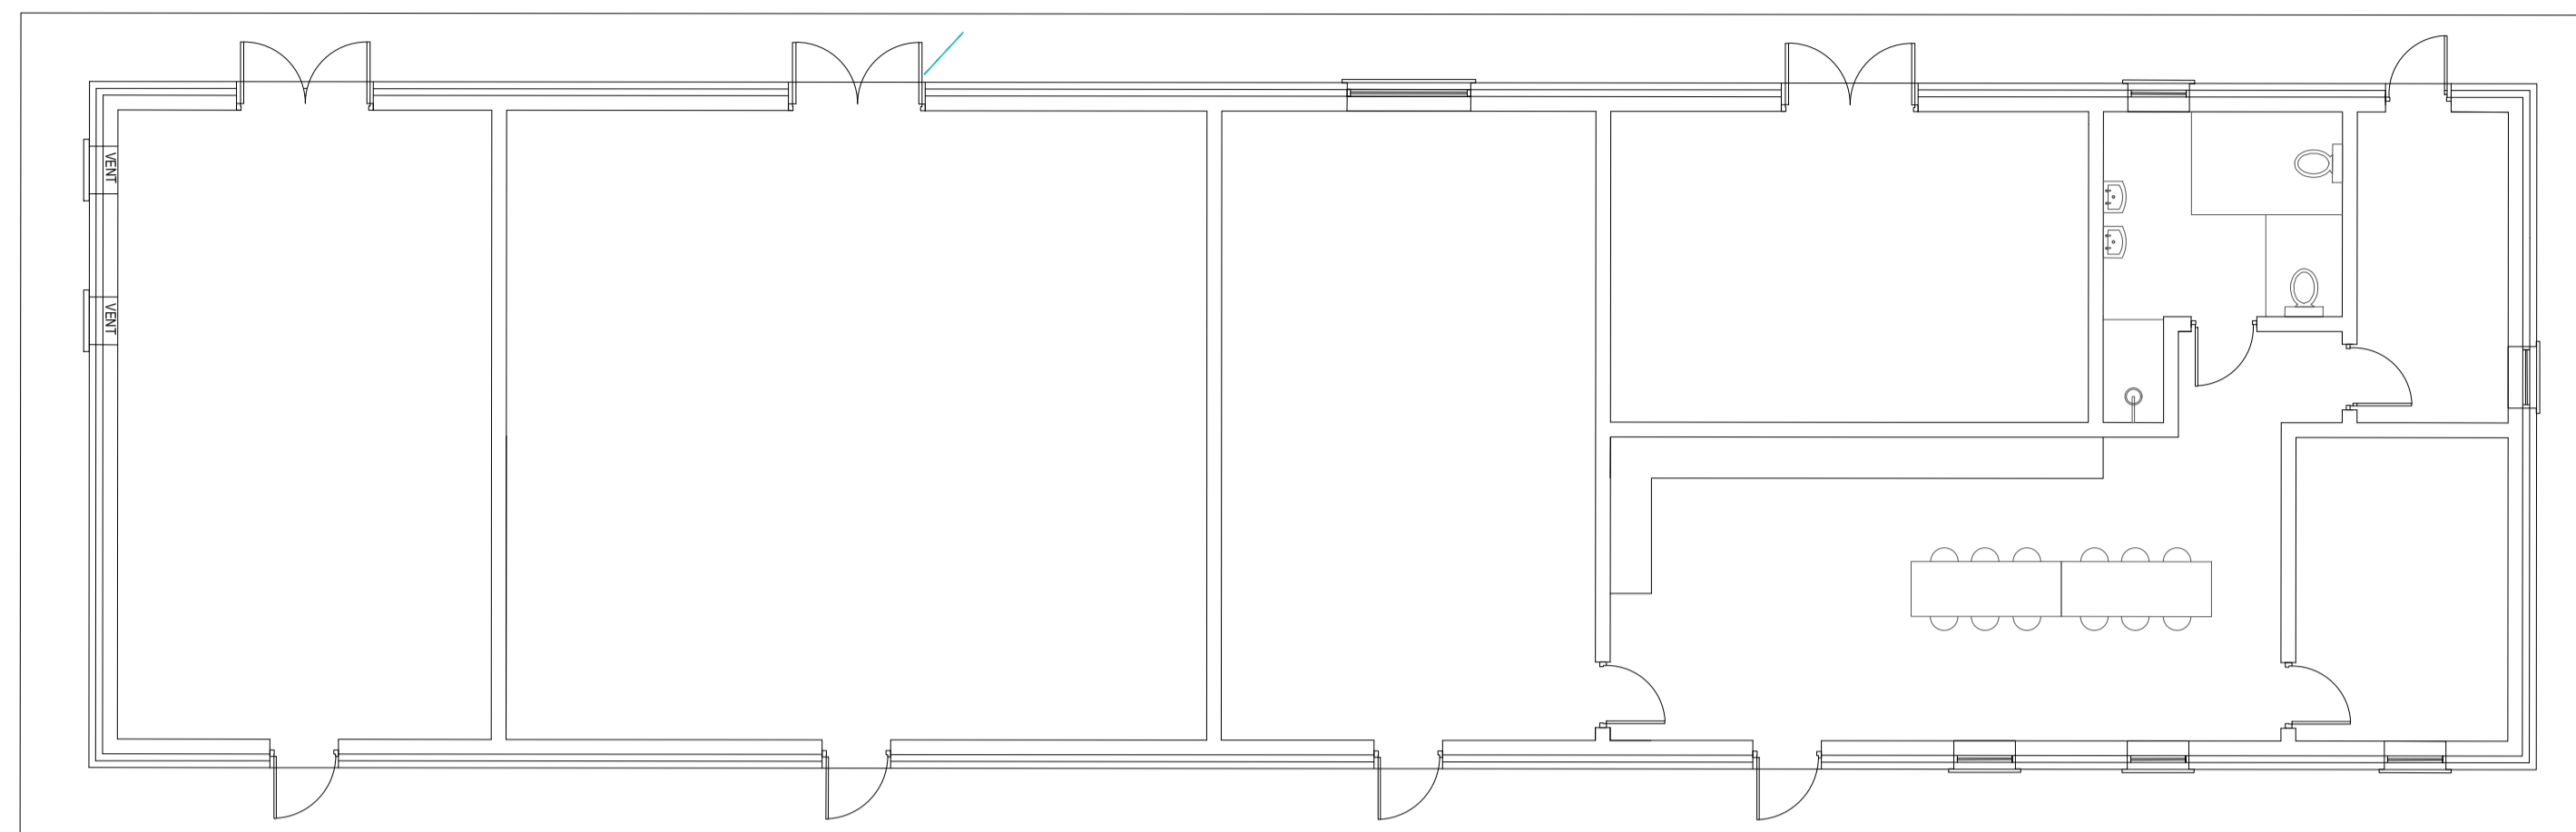


**Plan View (MV Customer Building)**  
 SCALE 1:50

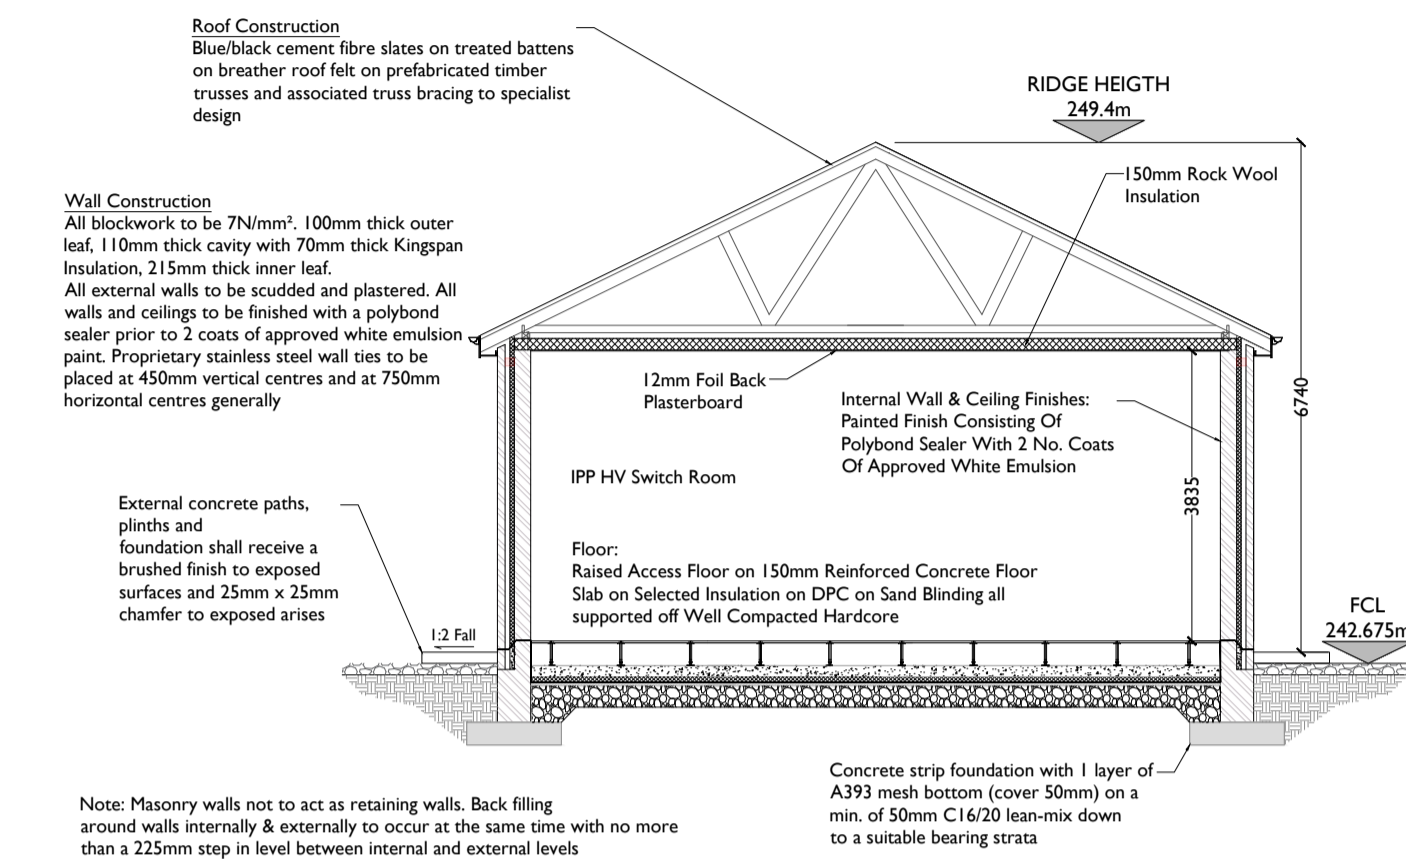


**Section A-A**  
 SCALE 1:100

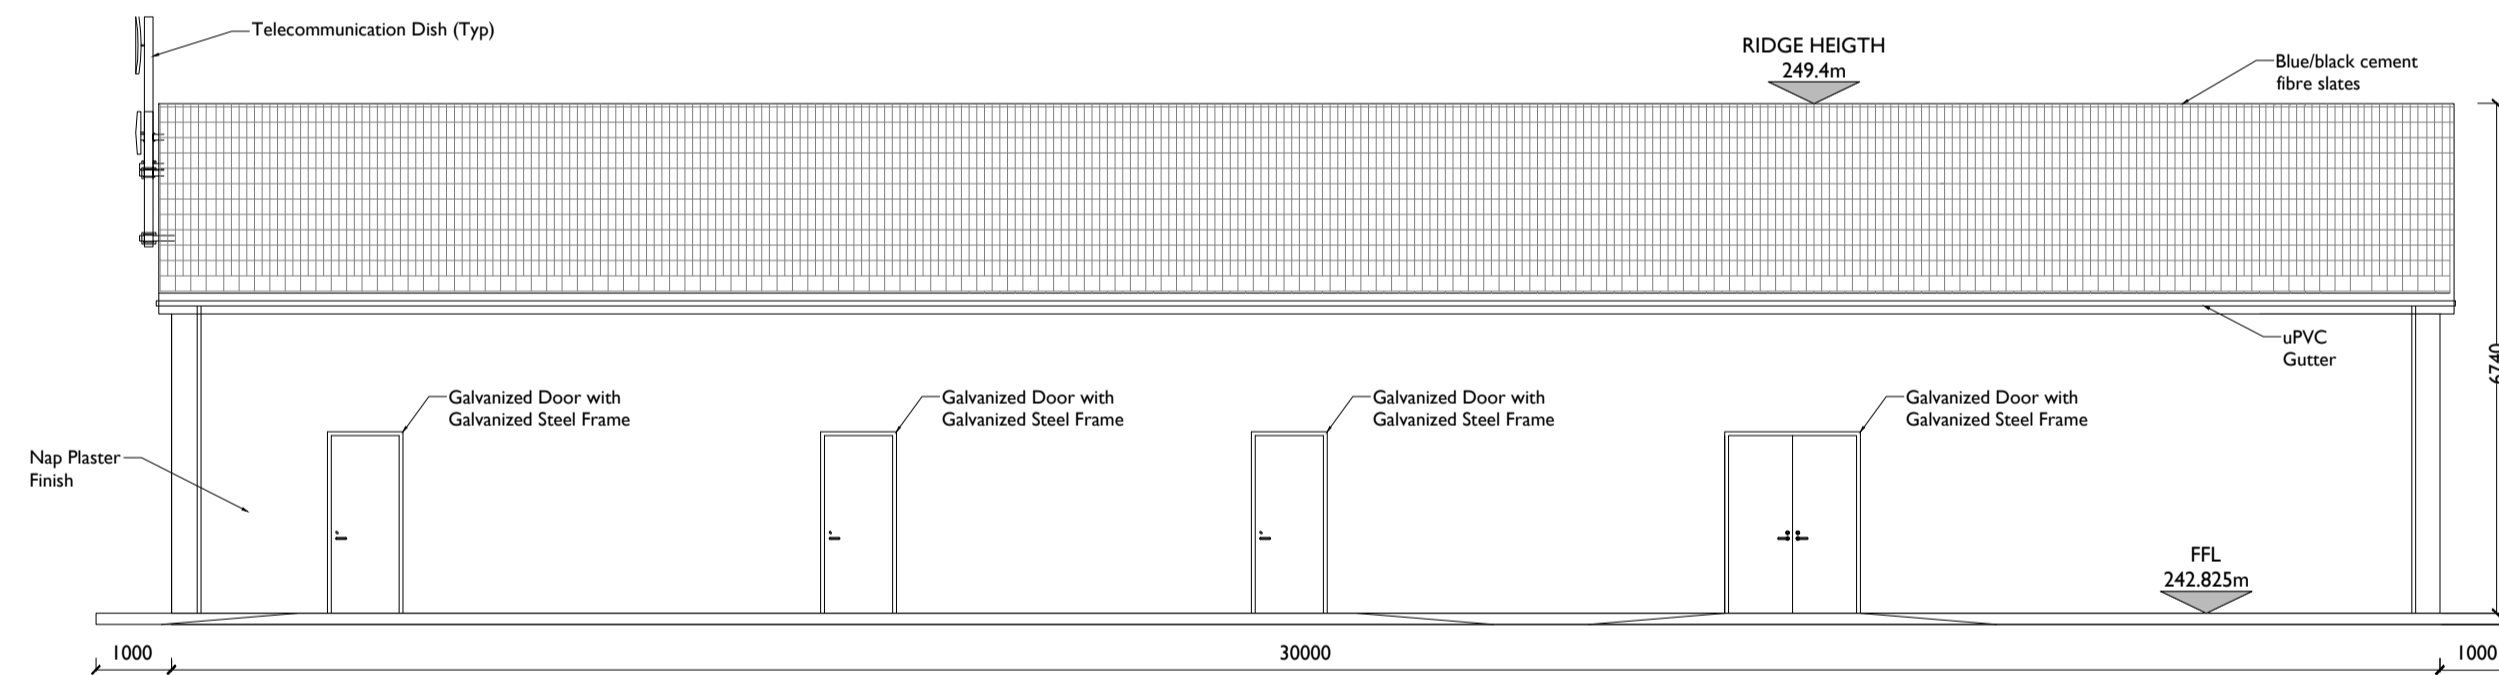


**North Elevation (Section D-D)**  
 SCALE 1:100

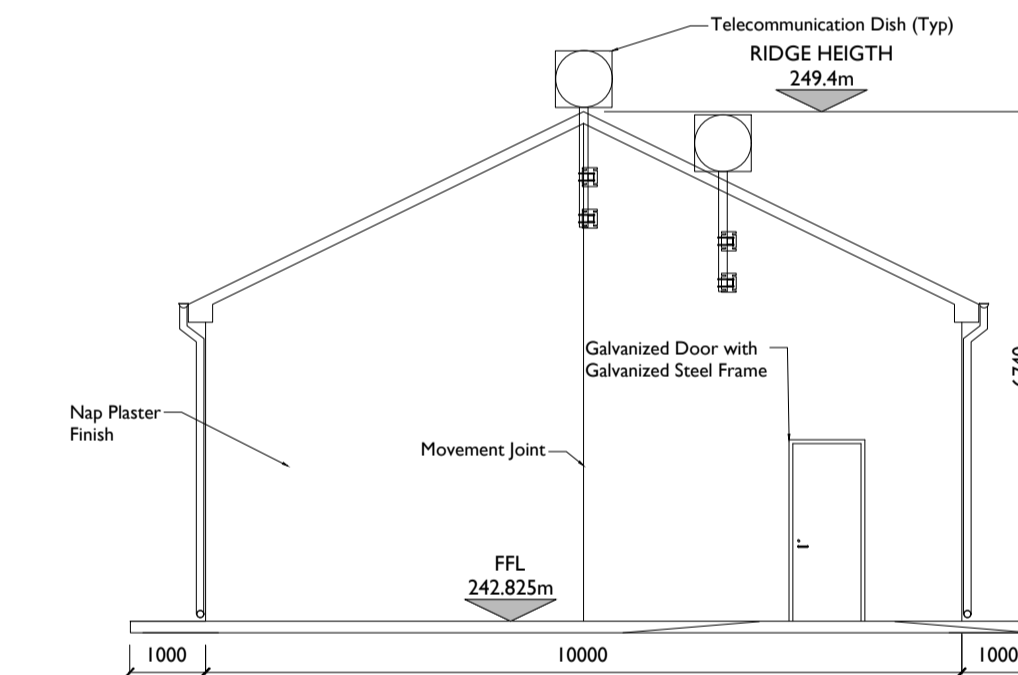

**East Elevation (Section B-B)**  
 SCALE 1:100

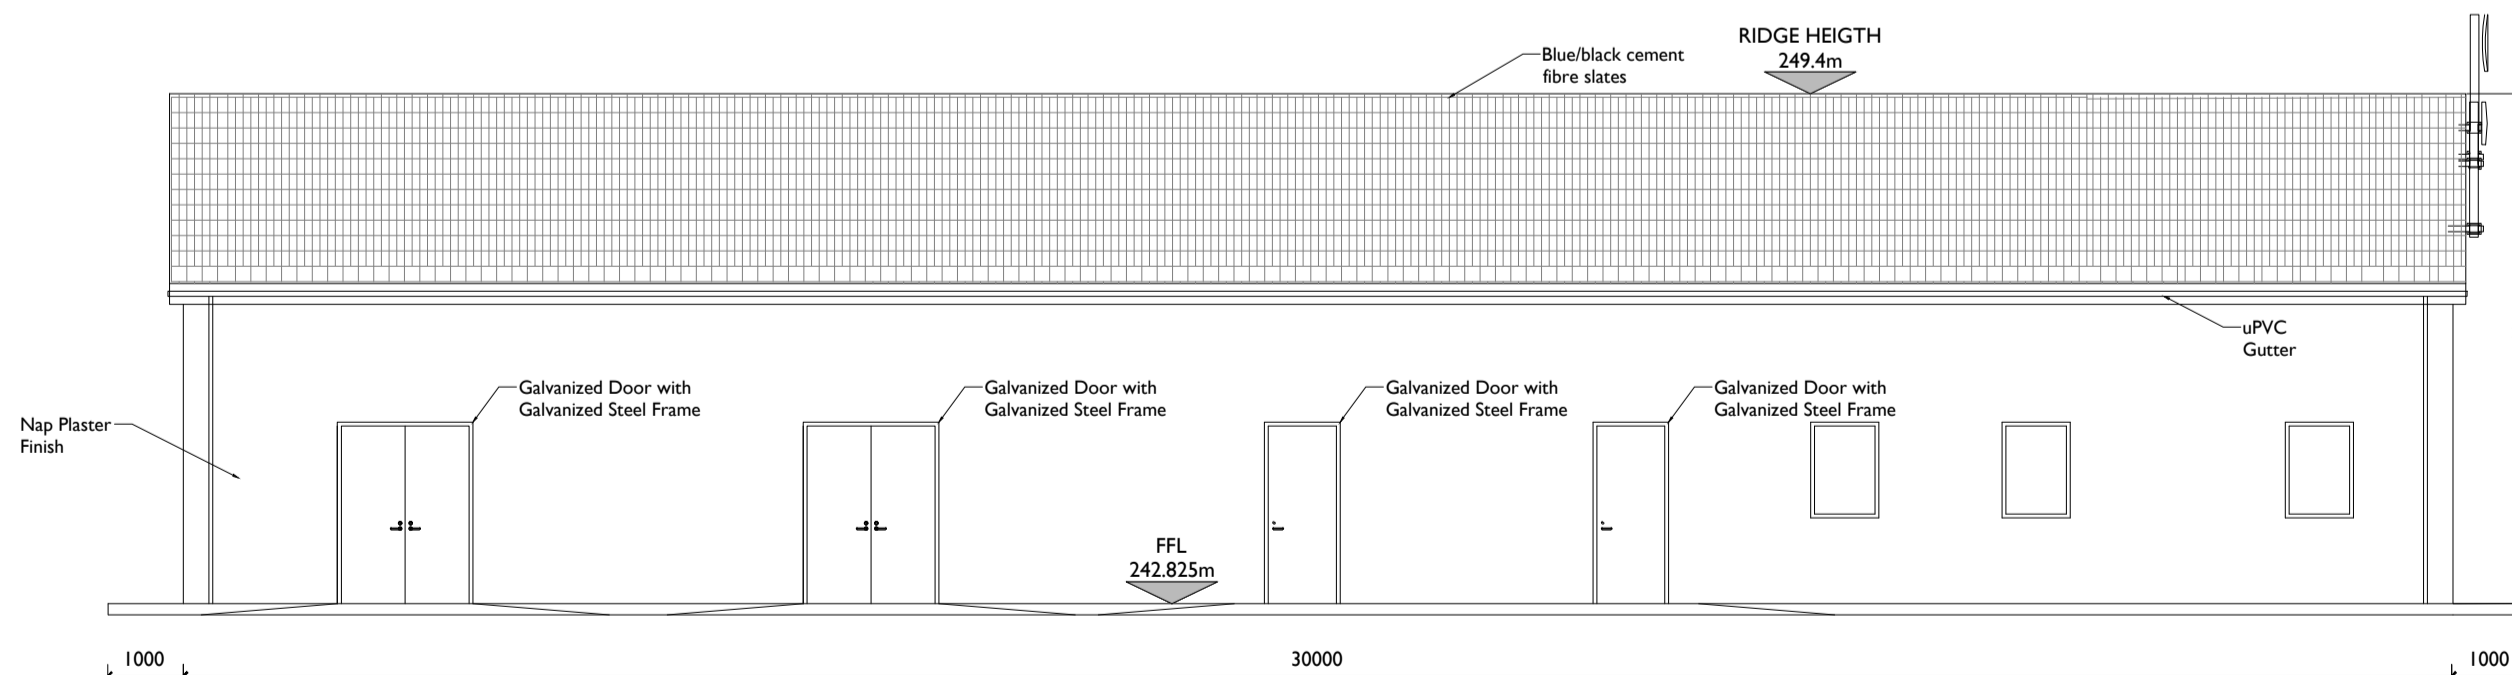

**South Elevation (Section C-C)**  
 SCALE 1:100

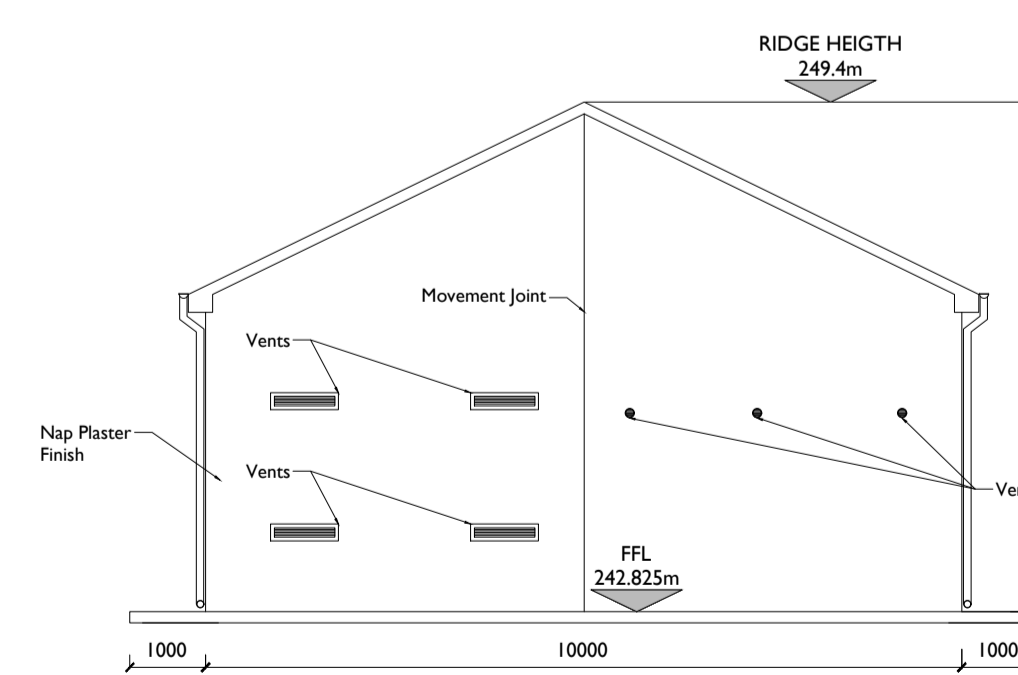

**West Elevation (Section A-A)**  
 SCALE 1:100

