


**NOTES**


1. ALL DIMENSIONS SHOWN IN mm, UNLESS STATED OTHERWISE.
2. DRAWING TO BE PRINTED IN COLOUR.
3. TAILTE EIREANN MAP SHEET REFERENCE 3065-C, 3133-01,3133-02, 3133-03
4. PROPOSED COLOUR SCHEME OF 110 KV BUILDING USES RAL 080 70 05 AND RAL 6003
5. LANDSCAPING SHOWN ON THIS DRAWING IS INDICATIVE, FOR FULL DETAILS PLEASE SEE LANDSCAPE AND ECOLOGICAL MITIGATION PLAN

**REFERENCE DRAWINGS**

- PE492-D327-002-001-000 FOR SITE LOCATION MAP
- PG406-D100-087-003-000 FOR 38 KV BUILDING PLANS & SECTIONS
- PG406-D100-087-004-000 FOR 38 KV BUILDING ELEVATIONS
- PG406-D100-087-005-000 FOR 110 KV GIS BUILDING PLANS & SECTIONS
- PG406-D100-087-006-000 FOR 110 KV GIS BUILDING ELEVATIONS
- PG406-D100-088-001-000 FOR 110 KV TRANSFORMER BUND
- PG406-D100-088-001-000 FOR 38 KV TRANSFORMER BUND
- PG406-D100-088-003-000 FOR ARC SUPPRESSION COIL BUND
- PG406-D100-088-005-000 FOR TYPICAL HOUSE TRANSFORMER DETAILS
- PG406-D100-088-006-000 FOR TYPICAL NES DETAILS
- PG406-D100-088-007-000 FOR TYPICAL NER DETAILS
- PG406-D100-088-008-000 FOR 15 M LIGHTING MONOPOLE
- PG406-D100-088-012-000 FOR LIGHTING COLUMN
- PG406-D100-002-001-000 FOR TYPICAL PALISADE FENCE
- PG406-D100-003-001-000 FOR TYPICAL PALISADE GATE

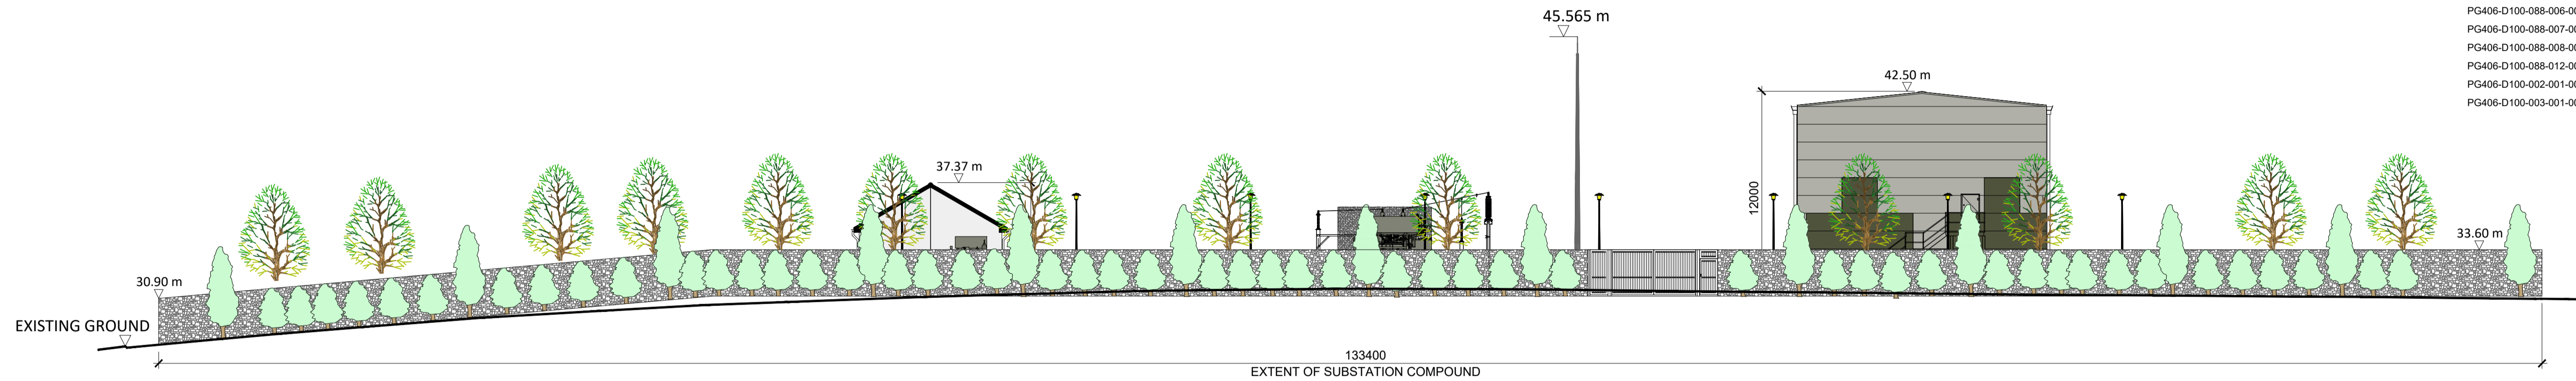

**WEST ELEVATION (EXTERNAL WALL)**  
SCALE 1:200

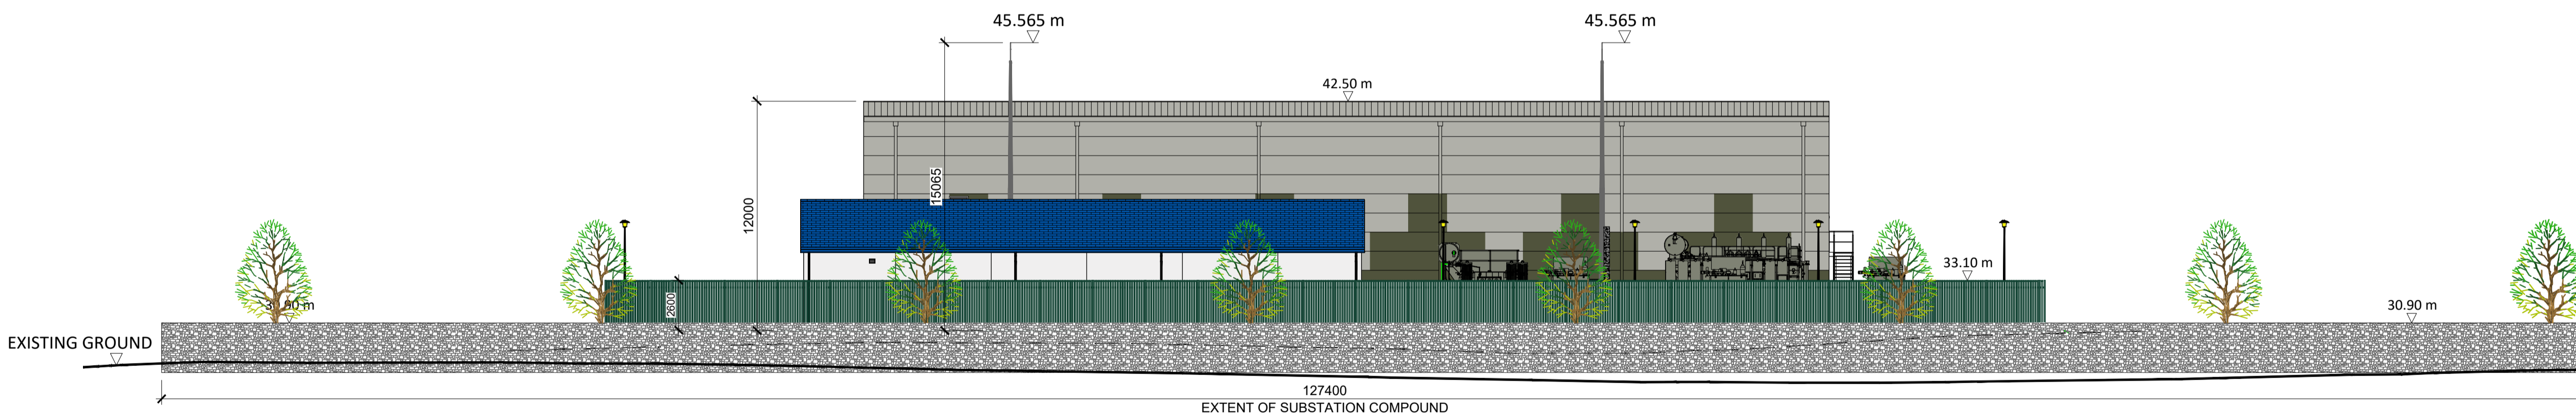

**NORTH ELEVATION (EXTERNAL WALL)**  
SCALE 1:200


0	MAR 26	ISSUED FOR PLANNING				
REV	DATE	REVISION DESCRIPTION	DRN	PROD	VER	APP

COPYRIGHT © ESB  
ALL RIGHTS RESERVED. NO PART OF THIS WORK MAY BE MODIFIED, REPRODUCED OR COPIED IN ANY FORM OR BY ANY MEANS - GRAPHIC, ELECTRONIC OR MECHANICAL, INCLUDING PHOTOCOPYING, RECORDING, TAPING OR USED FOR ANY PURPOSE OTHER THAN ITS DESIGNATED PURPOSE, WITHOUT THE WRITTEN PERMISSION OF ESB.

PURPOSE OF ISSUE - PRELIMINARY UNLESS INDICATED  
 CLIENT APPROVAL  PLANNING  TENDER  CONSTRUCTION  AS-BUILT

CLIENT **ESB NETWORKS**

PROJECT **BELMAYNE 110 KV SUBSTATION**

CONTRACT **I\_DN0810**

DRAWING TITLE **BELMAYNE 110 KV SUBSTATION  
ELEVATIONS ALONG BOUNDARY WALL  
PLANNING**

PRODUCTION UNIT **Transmission and Distribution Delivery**

**Engineering and Major Projects,**  
One Dublin Airport Central, Dublin Airport,  
Cloughran, Co. Dublin, K67 XF72, Ireland.  
Tel: +353 (0)1 703 8000 Web: www.esb.ie  
Engineering and Major Projects is a division of ESB.

DRAWN	PRODUCED	VERIFIED	APPROVED	APPROVAL DATE
L.Manus	L.Manus	R.Toole	K.O'Neill	26/03/2026
CLIENT REF	NO. OF SHTS	SIZE	SCALE	SCALE
TC235264	1	A1	As Shown	

DRAWING NUMBER	SHEET	REV
<b>PE492-D327-006-010-000</b>		