







- NOTES:**
1. ALL DIMENSIONS IN mm UNLESS OTHERWISE STATED. NO DIMENSIONS SHALL BE SCALED FROM THE DRAWINGS.
 2. LEVELS PROVIDED ON THIS DRAWING ARE SHOWN RELATIVE TO FINISHED STONE LEVEL. FOR SITE SPECIFIC LEVELS, REFER TO SITE SECTIONS AND ELEVATIONS.
 3. THIS DRAWING IS FOR PLANNING PURPOSES ONLY AND NOT FOR CONSTRUCTION.

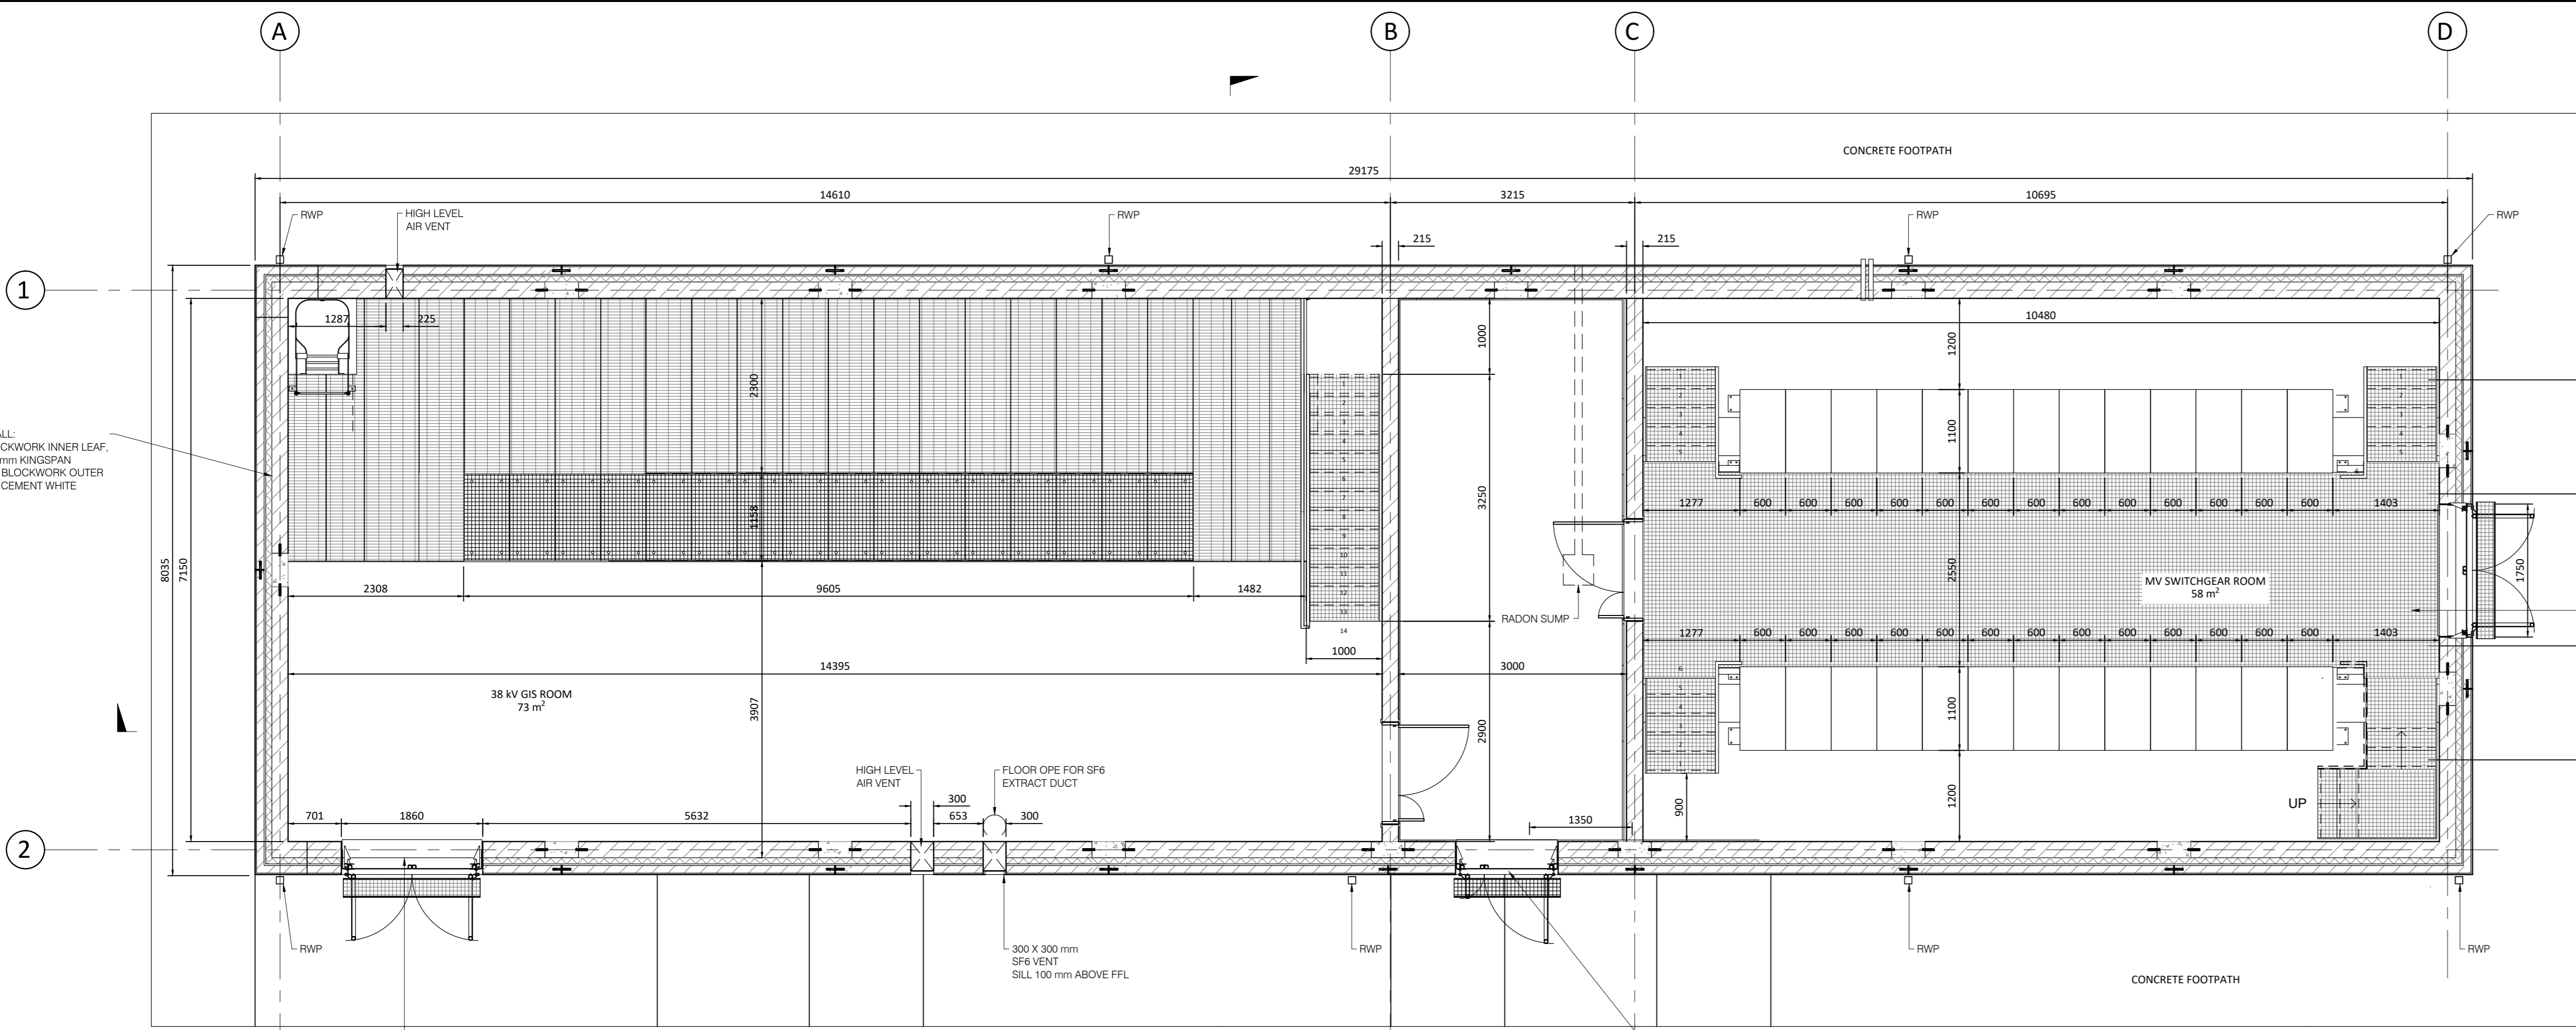


FLOOR PLAN
SCALE 1:50

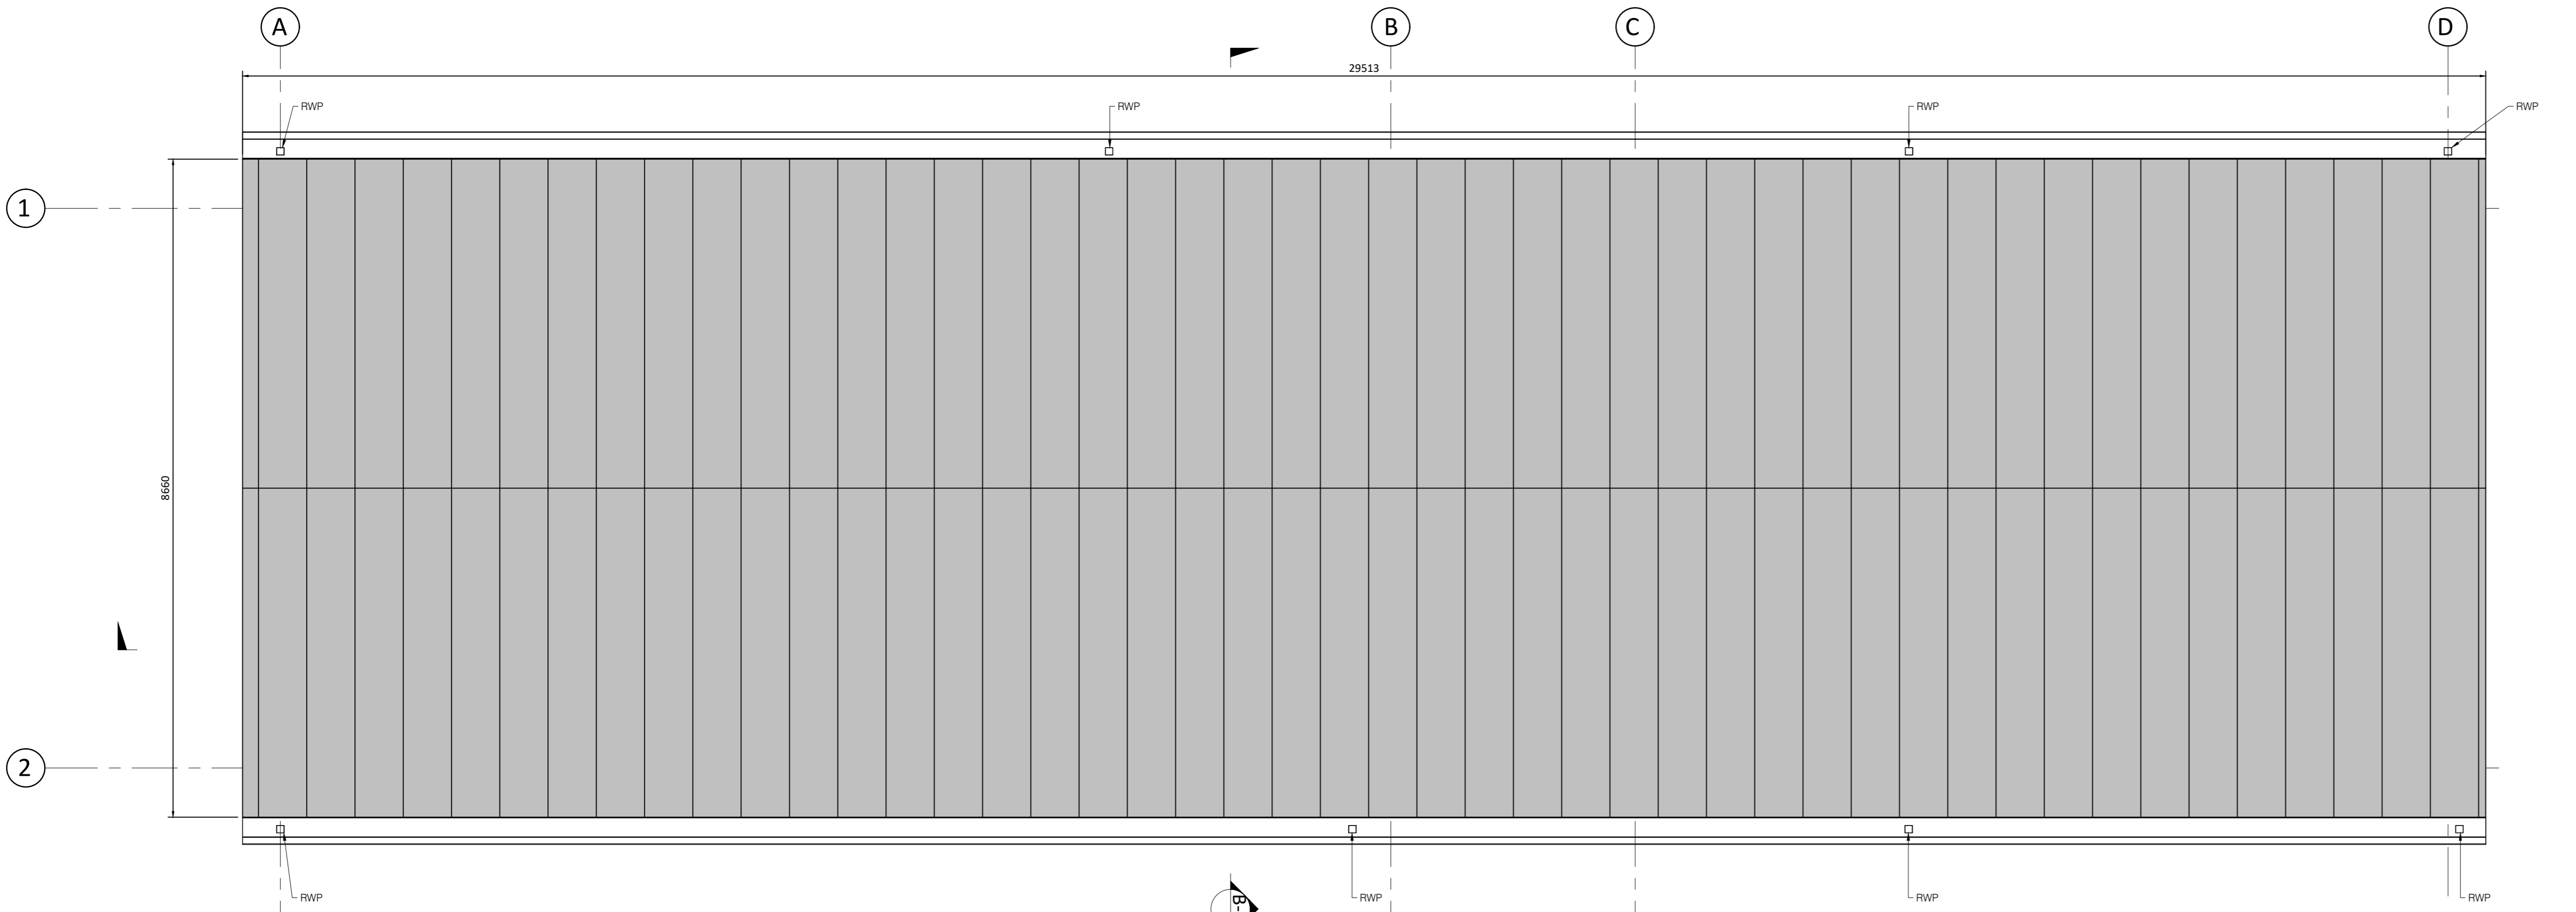

ROOF PLAN
SCALE 1:50

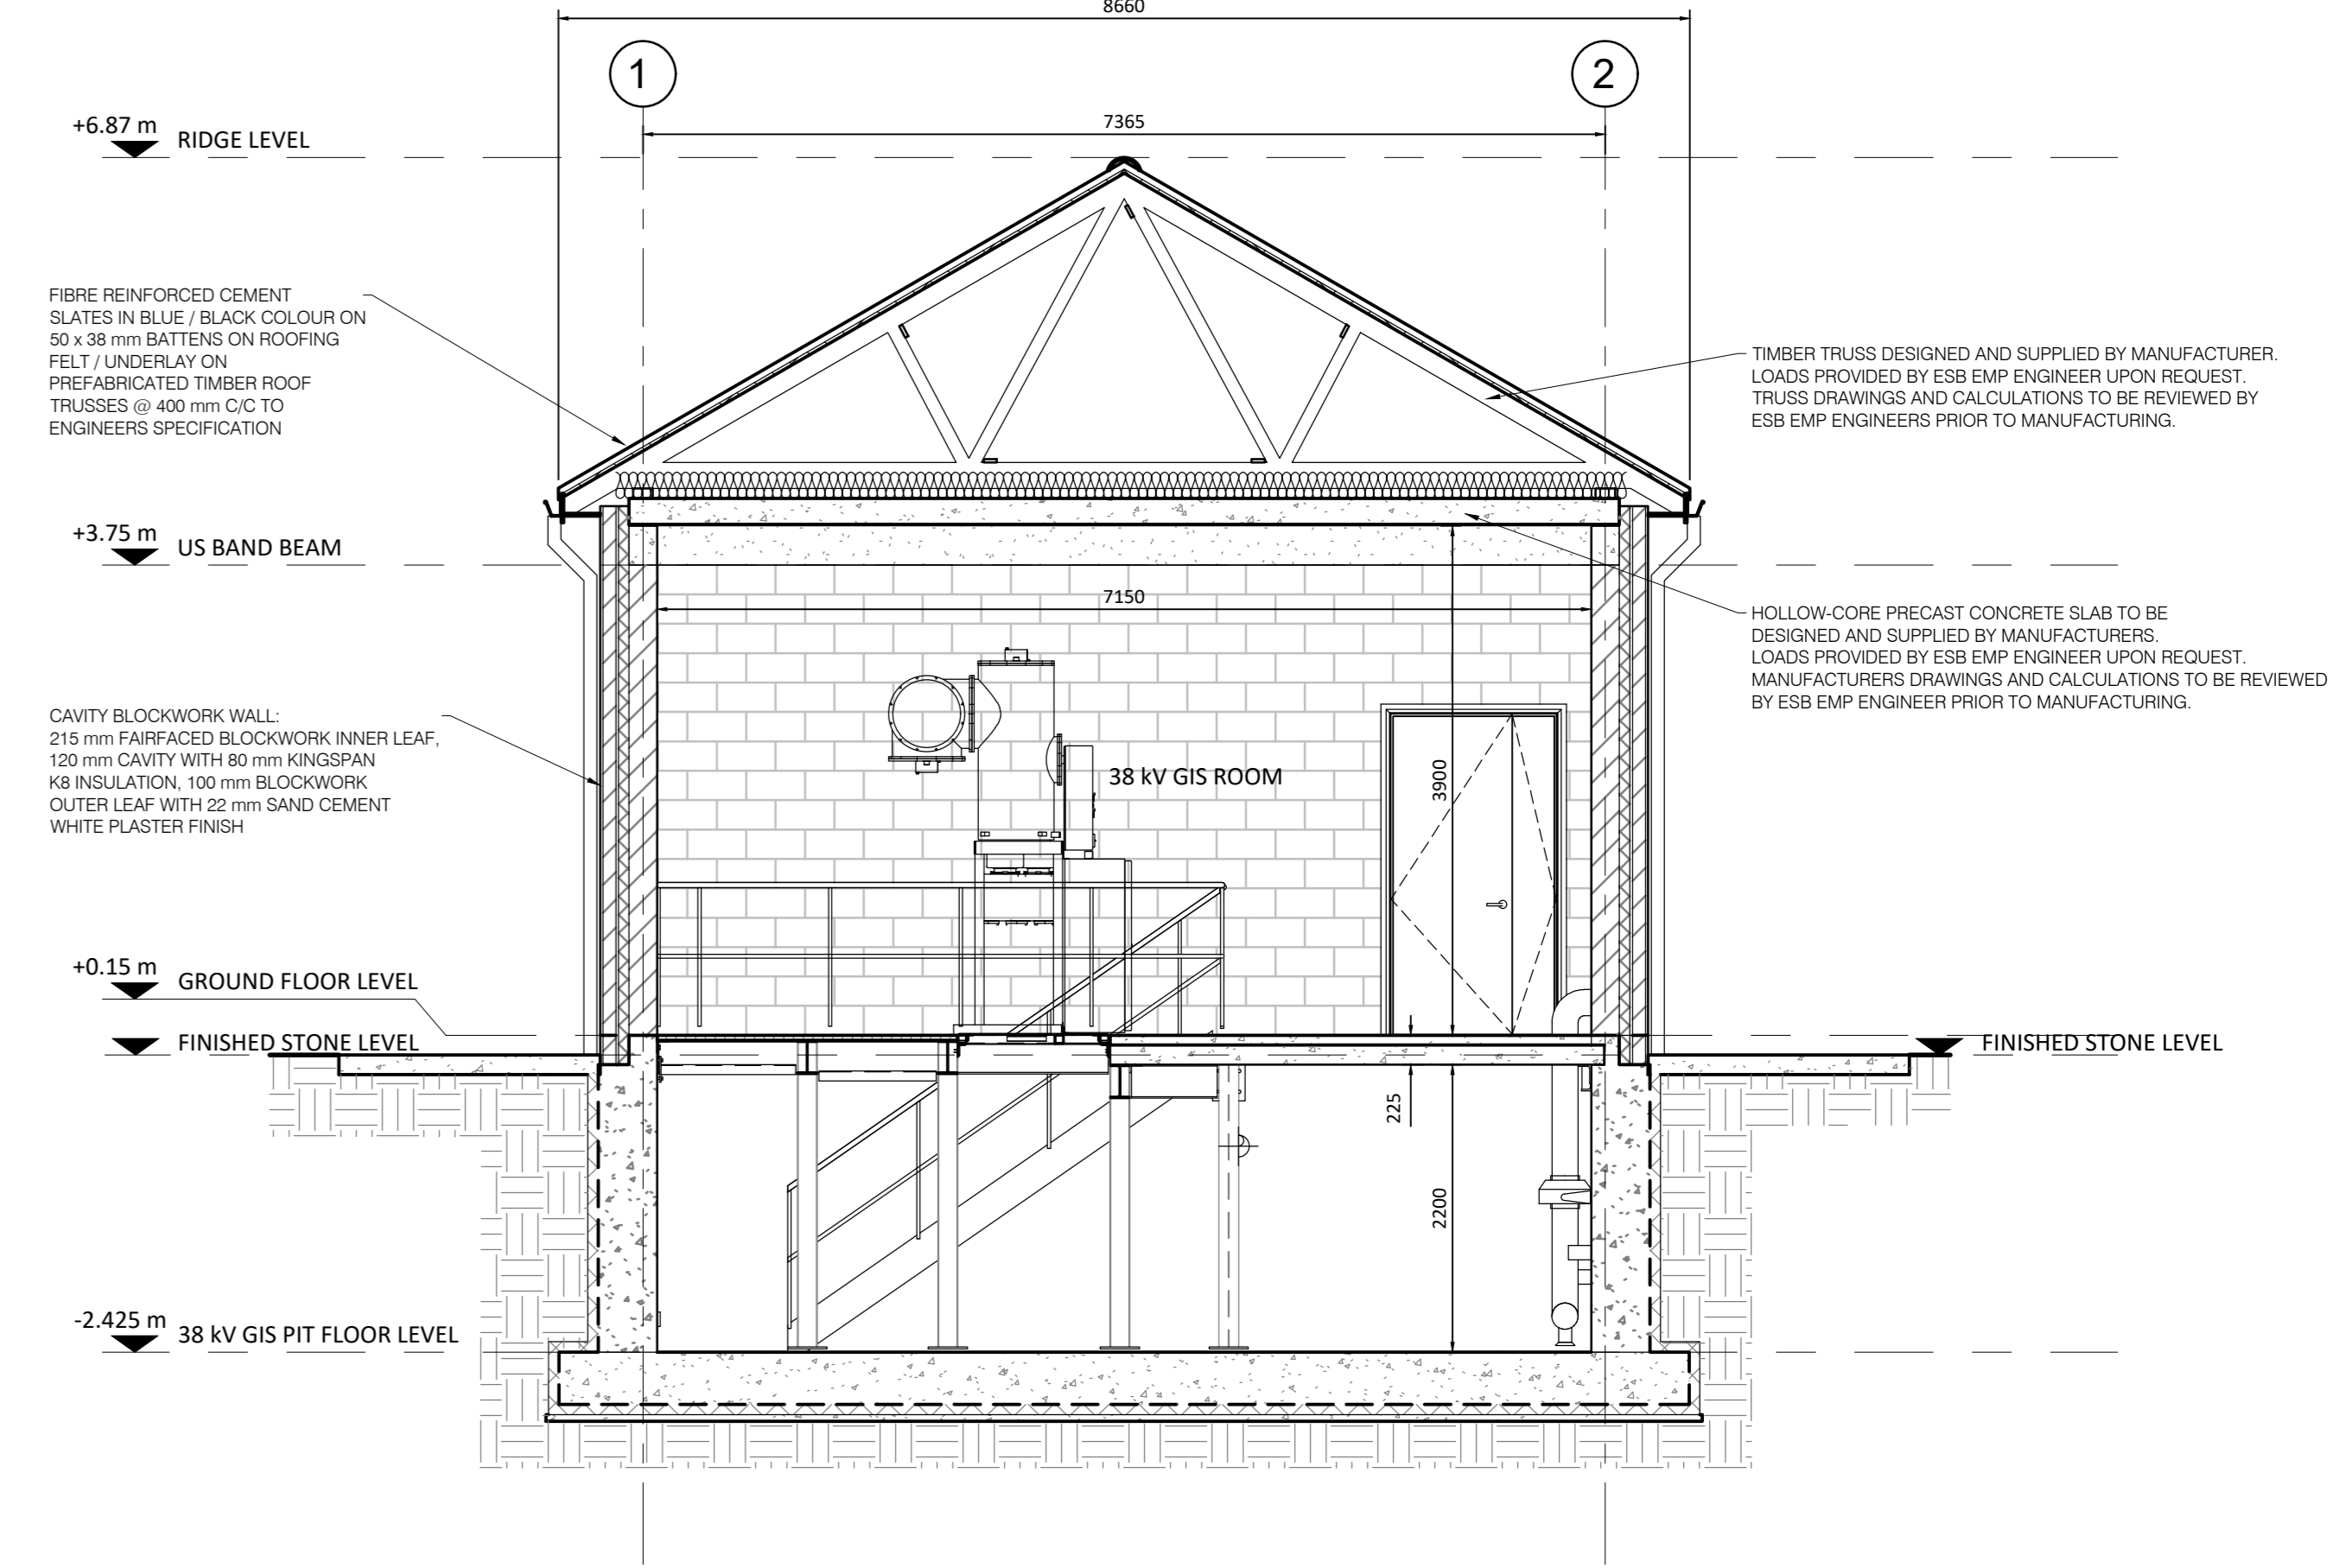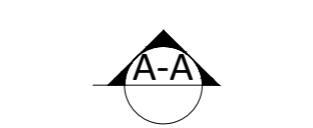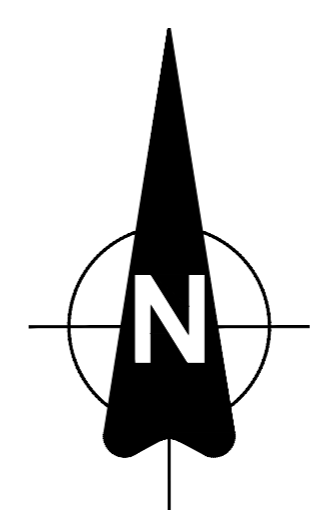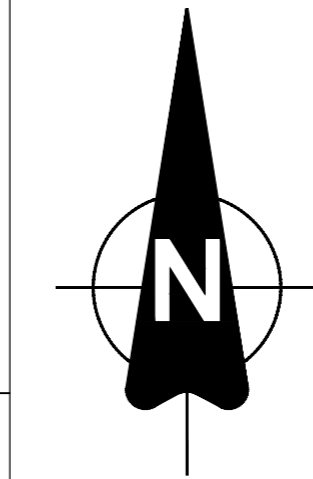

SECTION B-B
SCALE 1:50

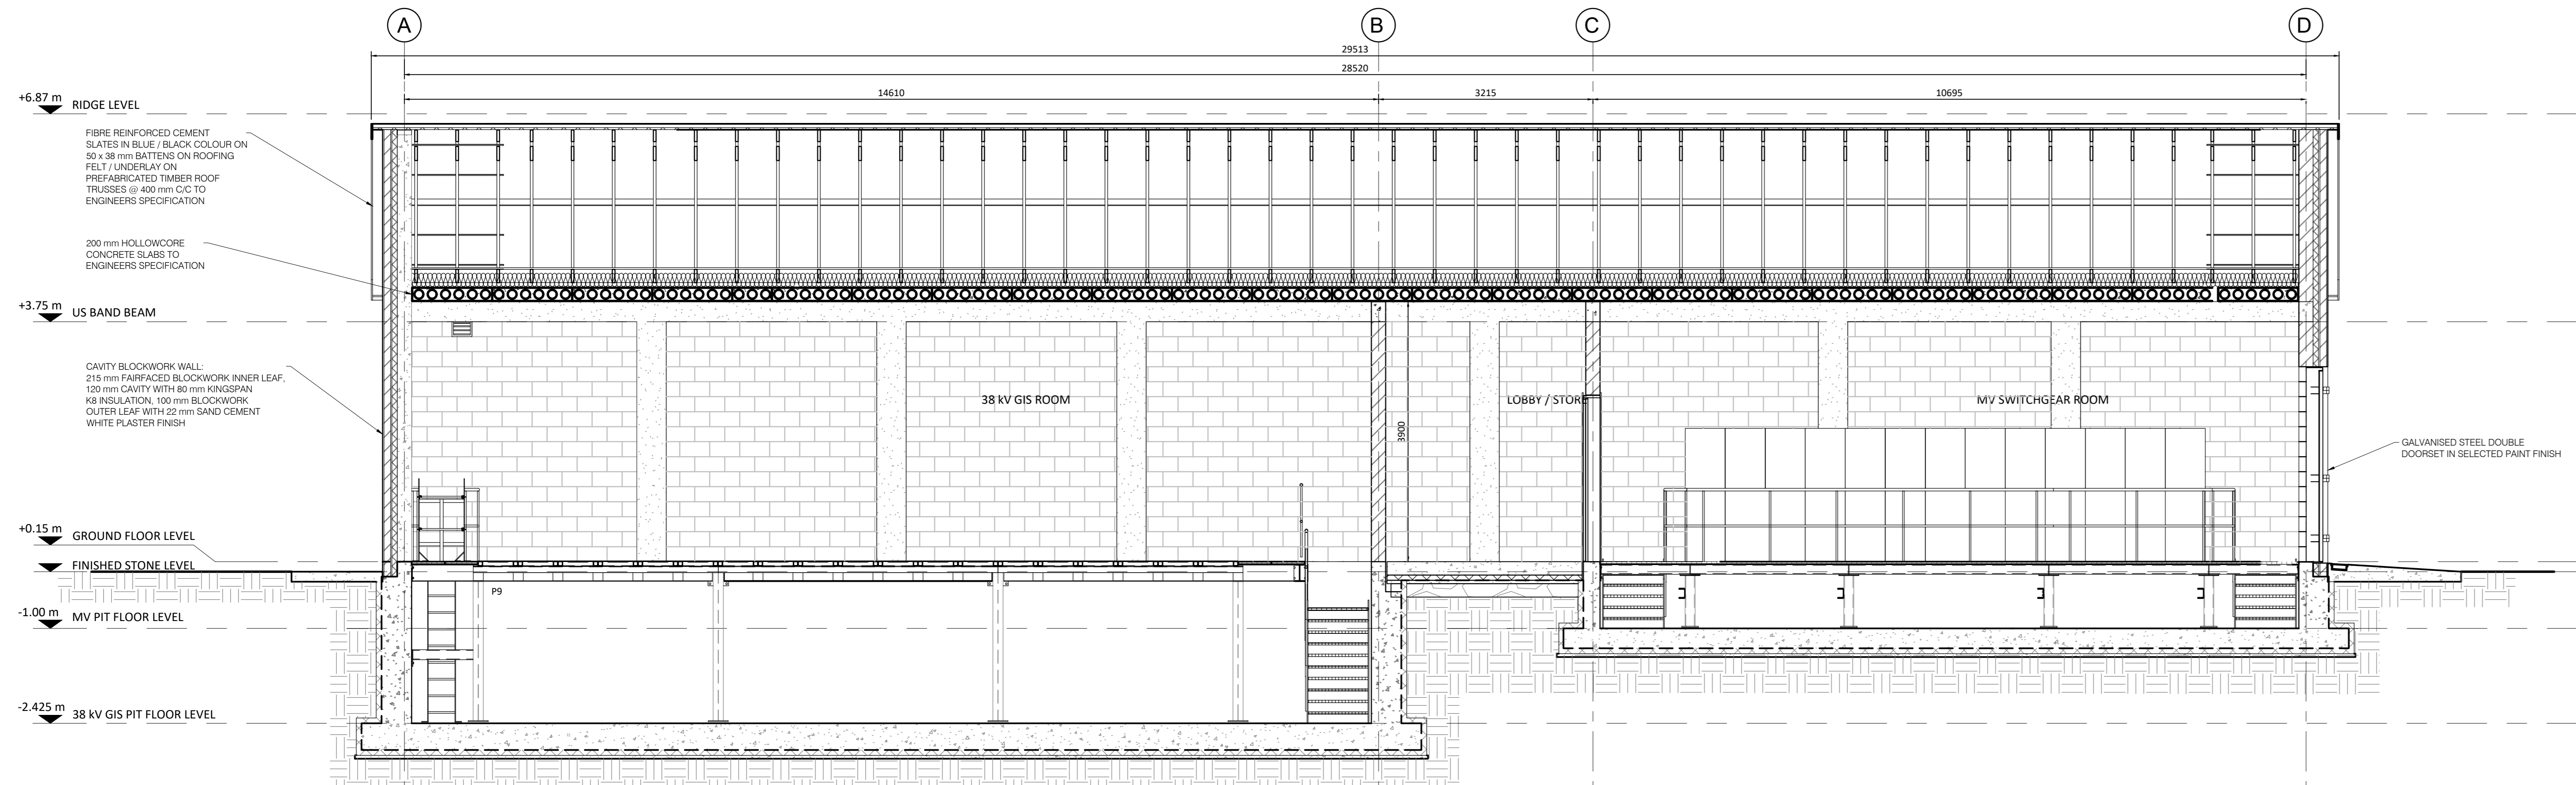

SECTION A-A
SCALE 1:50

REV	DATE	REVISION DESCRIPTION	ORN	PROJ	VER	APP
0	JULY 25	ISSUED FOR PLANNING				

COPYRIGHT © ESB
ALL RIGHTS RESERVED. NO PART OF THIS WORK MAY BE REPRODUCED, REPRODUCED OR COPIED IN ANY FORM OR BY ANY MEANS - GRAPHIC, ELECTRONIC OR MECHANICAL, INCLUDING PHOTOCOPYING, RECORDING, TAPING OR USED FOR ANY PURPOSE OTHER THAN ITS DESIGNATED PURPOSE, WITHOUT THE WRITTEN PERMISSION OF ESB.

PURPOSE OF ISSUE: PRELIMINARY UNLESS INDICATED
 PLANNING TENDER CONSTRUCTION AS-BUILT

CLIENT: **ESB NETWORKS**

PROJECT: **General Civil Drawings and Notes**

DRAWING TITLE: **GENERAL DRAWINGS AND NOTES
PLANNING
38 kV GIS BUILDING
PLANS AND SECTIONS**

PRODUCTION UNIT: **Networks Engineering**

Engineering and Major Projects,
One Dublin Airport Central, Dublin Airport,
Cloghran, Co. Dublin, IRELAND
Tel: +353 (0)1 703 8000 Web: www.esb.ie
Engineering and Major Projects is a division of ESB.

DRAWN	PRODUCED	VERIFIED	APPROVED	APPROVAL DATE
Shahary N	L.McManus	E. Donnelly	KORwell	03/07/2022
CLIENT REF	NO. OF SHEETS	SIZE	SCALE	
TC204108	1	A0	As Shown	

DRAWING NUMBER: **PG406-D100-087-003-000**