


**KEYPLAN**  
NTS


**NOTE:**  
Layout may change during design / construction stage, however will not exceed the footprint shown.  
  
Orientation varies as multiple instances on site, north point can be seen on Drg. No: 10955-2010.

- NOTES:**
1. DRAWINGS FOR PLANNING PURPOSES ONLY.
  2. FIGURED DIMENSIONS ONLY TO BE TAKEN FROM THIS DRAWING.
  3. GRID REFERENCES TO ITM.
  4. ALL LEVELS SHOWN RELATE TO ORDNANCE SURVEY DATUM AT MALIN HEAD


**CONTRACTORS COMPOUND - LAYOUT PLAN** SCALE 1:250

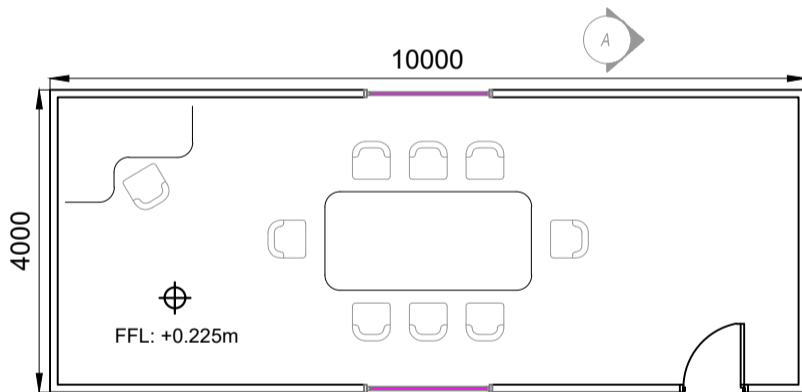


**10m x 4m MEETING ROOM - FLOOR PLAN**  
SCALE 1:100

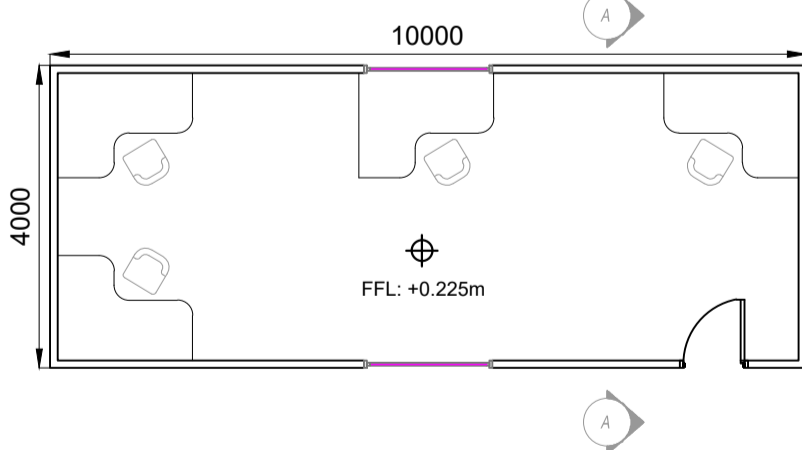

**10m x 4m SITE OFFICE - FLOOR PLAN**  
SCALE 1:100

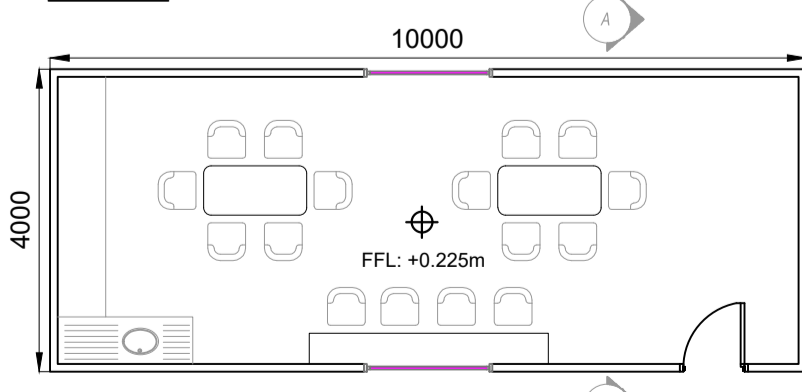

**10m x 4m CANTINEEN - FLOOR PLAN**  
SCALE 1:100

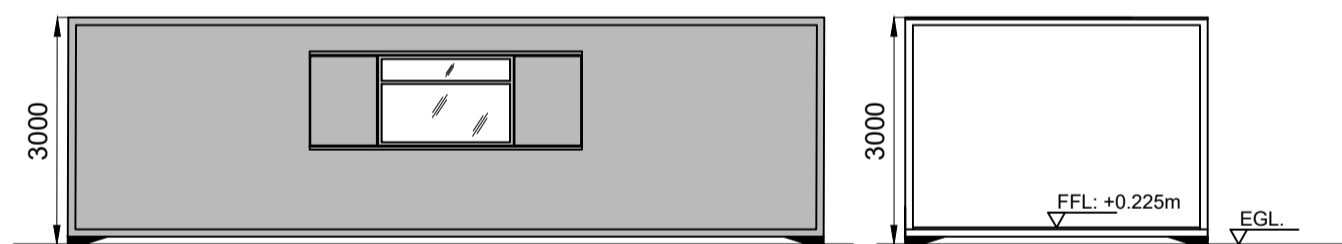


**TYPICAL 10m x 4m UNIT - REAR ELEVATION**  
SCALE 1:100

**TYPICAL 10m x 4m UNIT - SECTION A-A**  
SCALE 1:100




**TYPICAL STORAGE UNIT - REAR ELEVATION**  
SCALE 1:100

**TYPICAL STORAGE UNIT SECTION B-B**  
SCALE 1:100

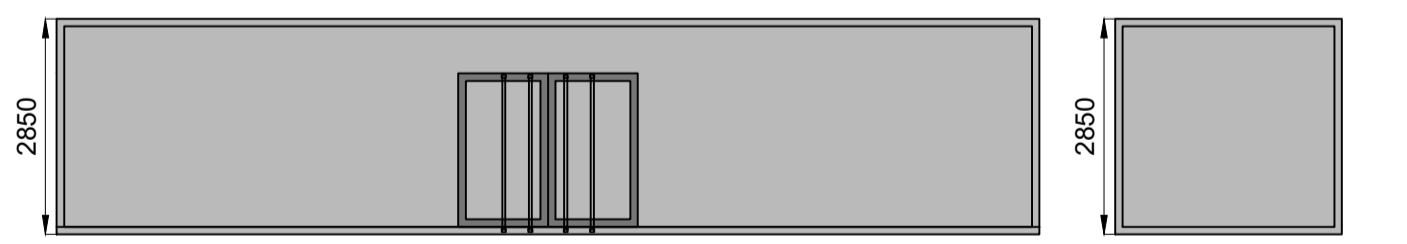


**TYPICAL STORAGE UNIT - FRONT ELEVATION**  
SCALE 1:100

**TYPICAL STORAGE UNIT SIDE ELEVATION**  
SCALE 1:100

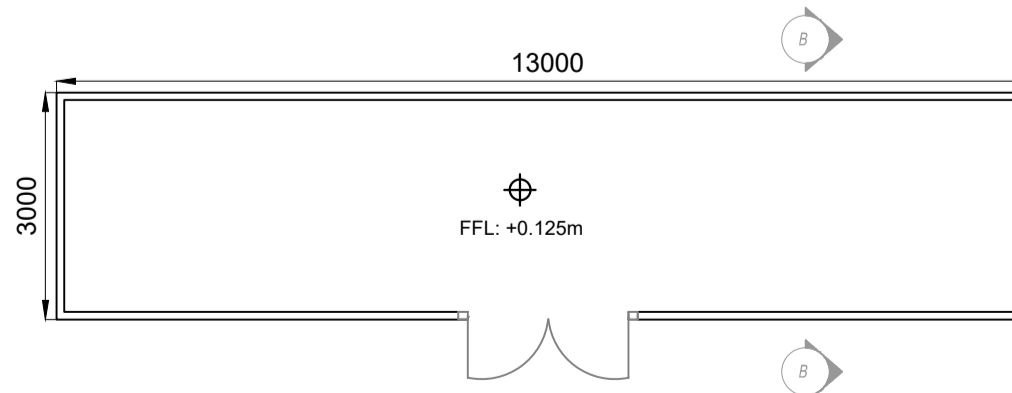


**TYPICAL STORAGE UNIT - PLAN**  
SCALE 1:100

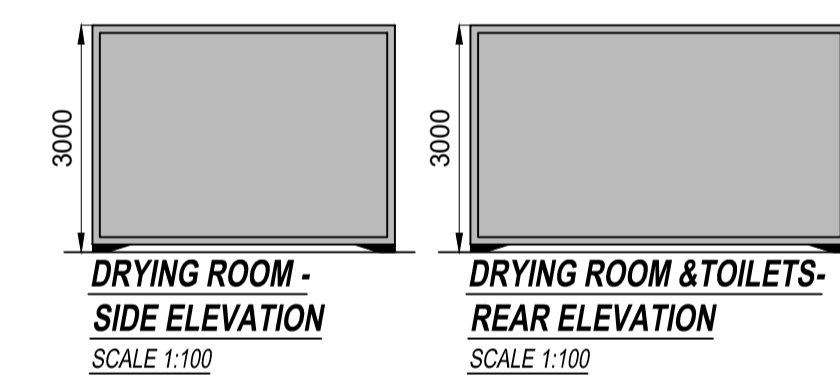


**DRYING ROOM - SIDE ELEVATION**  
SCALE 1:100

**DRYING ROOM & TOILETS - REAR ELEVATION**  
SCALE 1:100

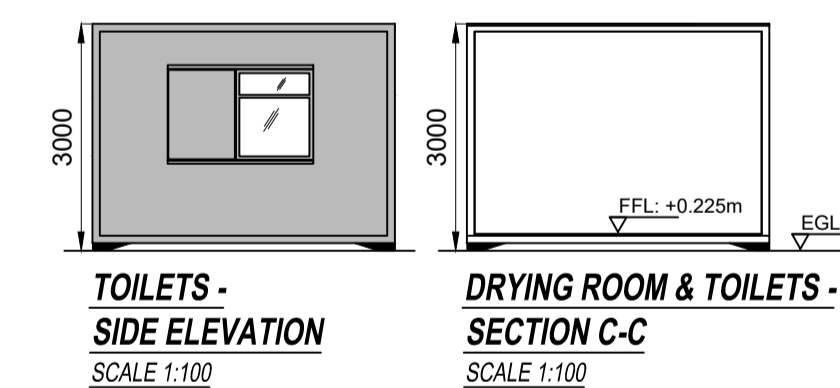


**TOILETS - SIDE ELEVATION**  
SCALE 1:100

**DRYING ROOM & TOILETS - SECTION C-C**  
SCALE 1:100

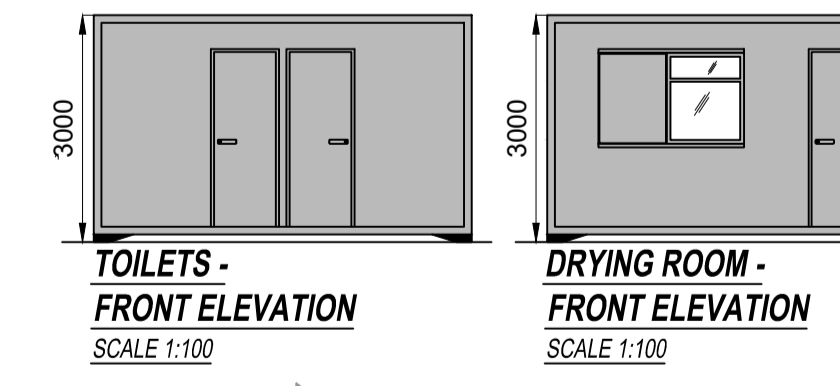

**TOILETS - FRONT ELEVATION**  
SCALE 1:100

**DRYING ROOM - FRONT ELEVATION**  
SCALE 1:100

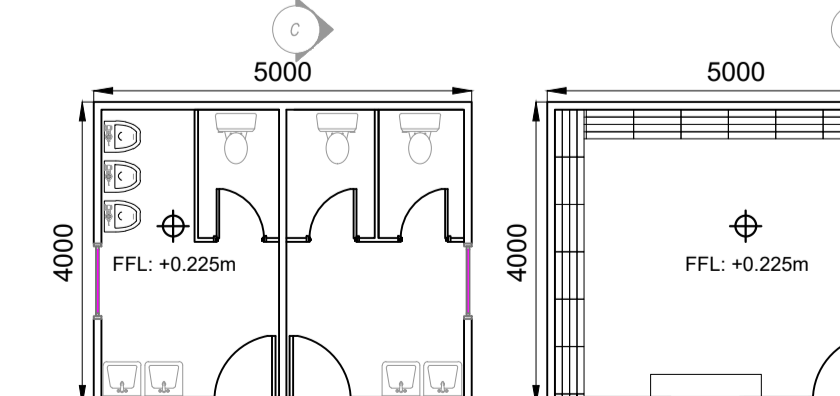

**TOILETS - FLOOR PLAN**  
SCALE 1:100

**DRYING ROOM - FLOOR PLAN**  
SCALE 1:100

Rev	Date	Description	By	Chkd.
A	10.04.26	ISSUED FOR PLANNING	MN	SR

Client:  
**FuturaEnergy Ireland**

Project:  
**LISSINAGROAGH WIND FARM**

Title:  
**PROPOSED TEMPORARY SITE COMPOUND DETAILS**

Scale @ A1: **As Shown**  
Prepared by: **M. Nolan** Checked by: **S. Ryan** Date: **April 2026**

**TOBIN**  
Tel: +353 (0)91 565 211  
Email: info@tobin.ie  
www.tobin.ie

Drawing No.: **10955-2030** Revision: **A**