




6 Compound Layout
1 : 200

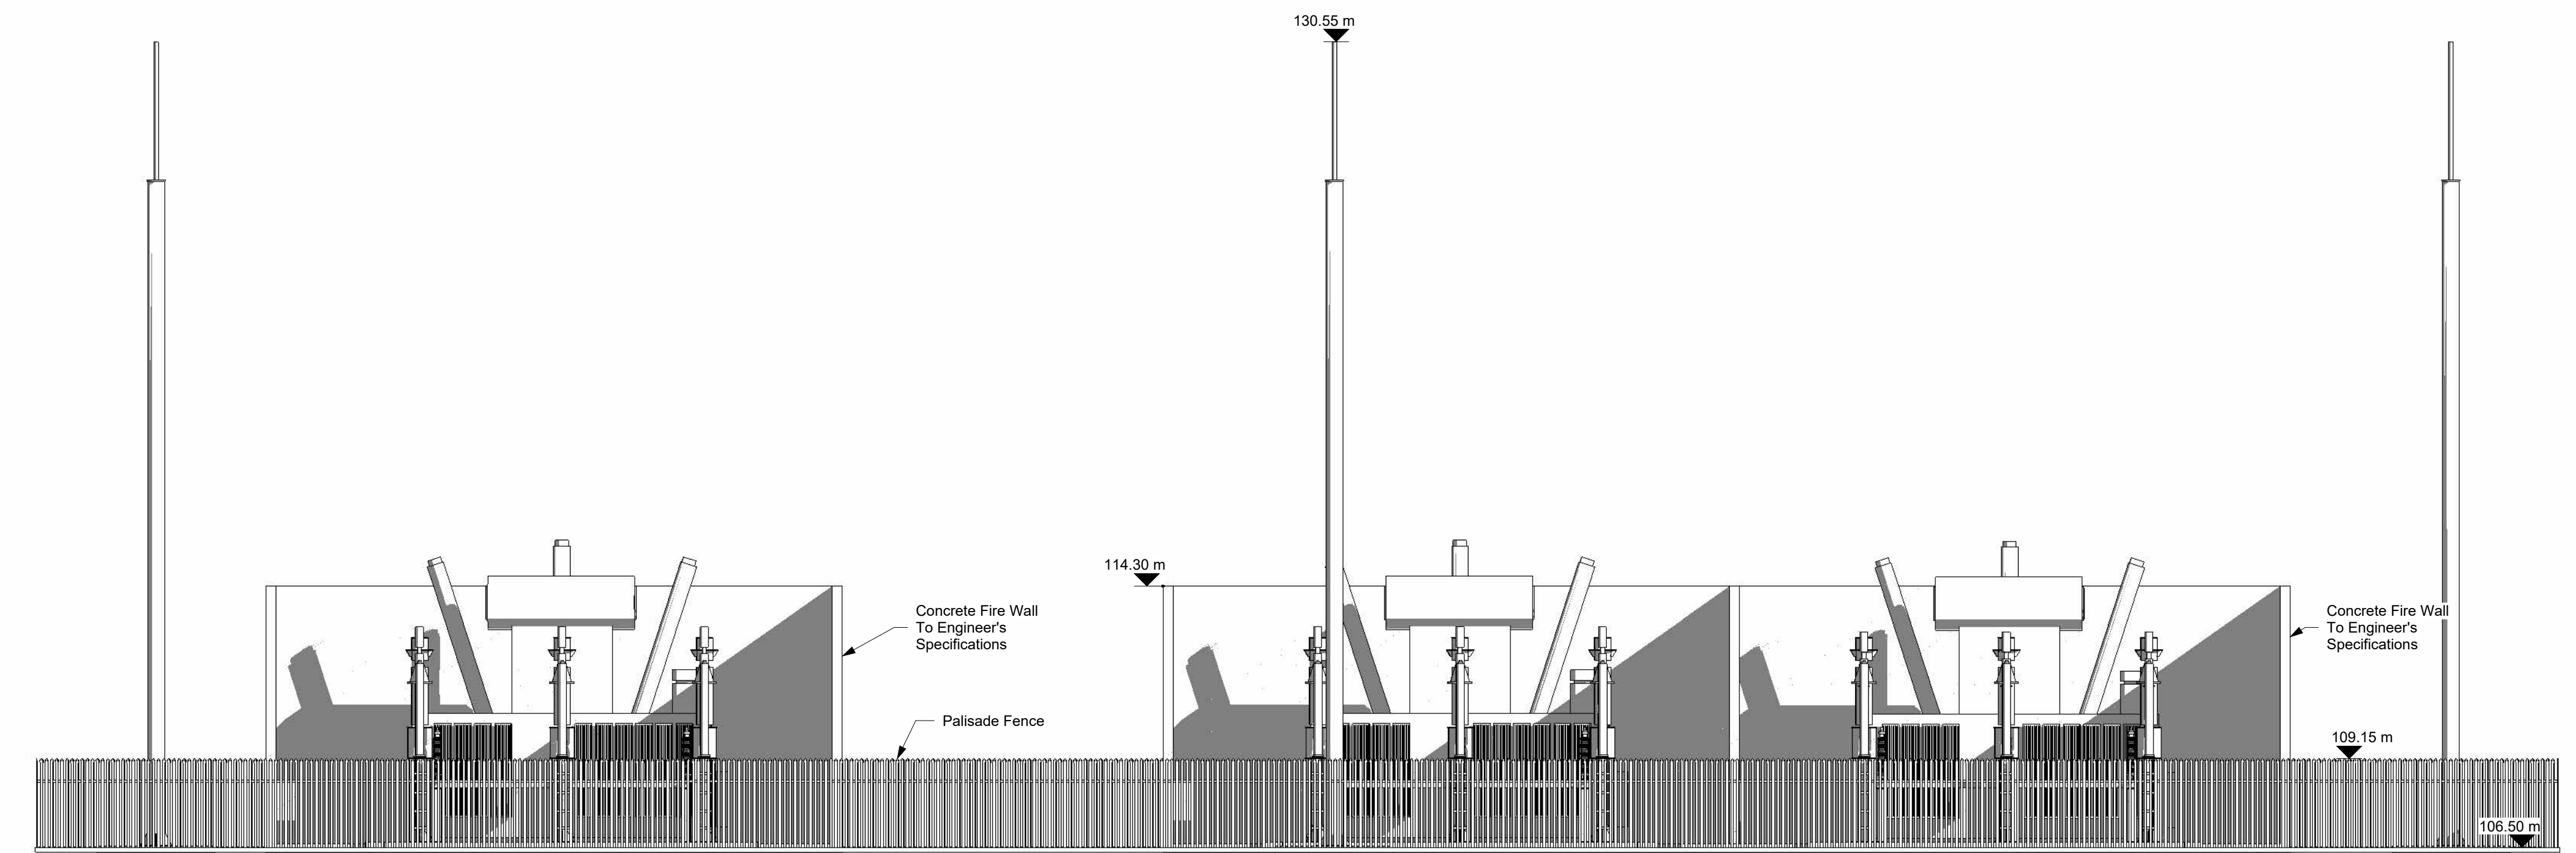


1 South Elevation
1 : 125

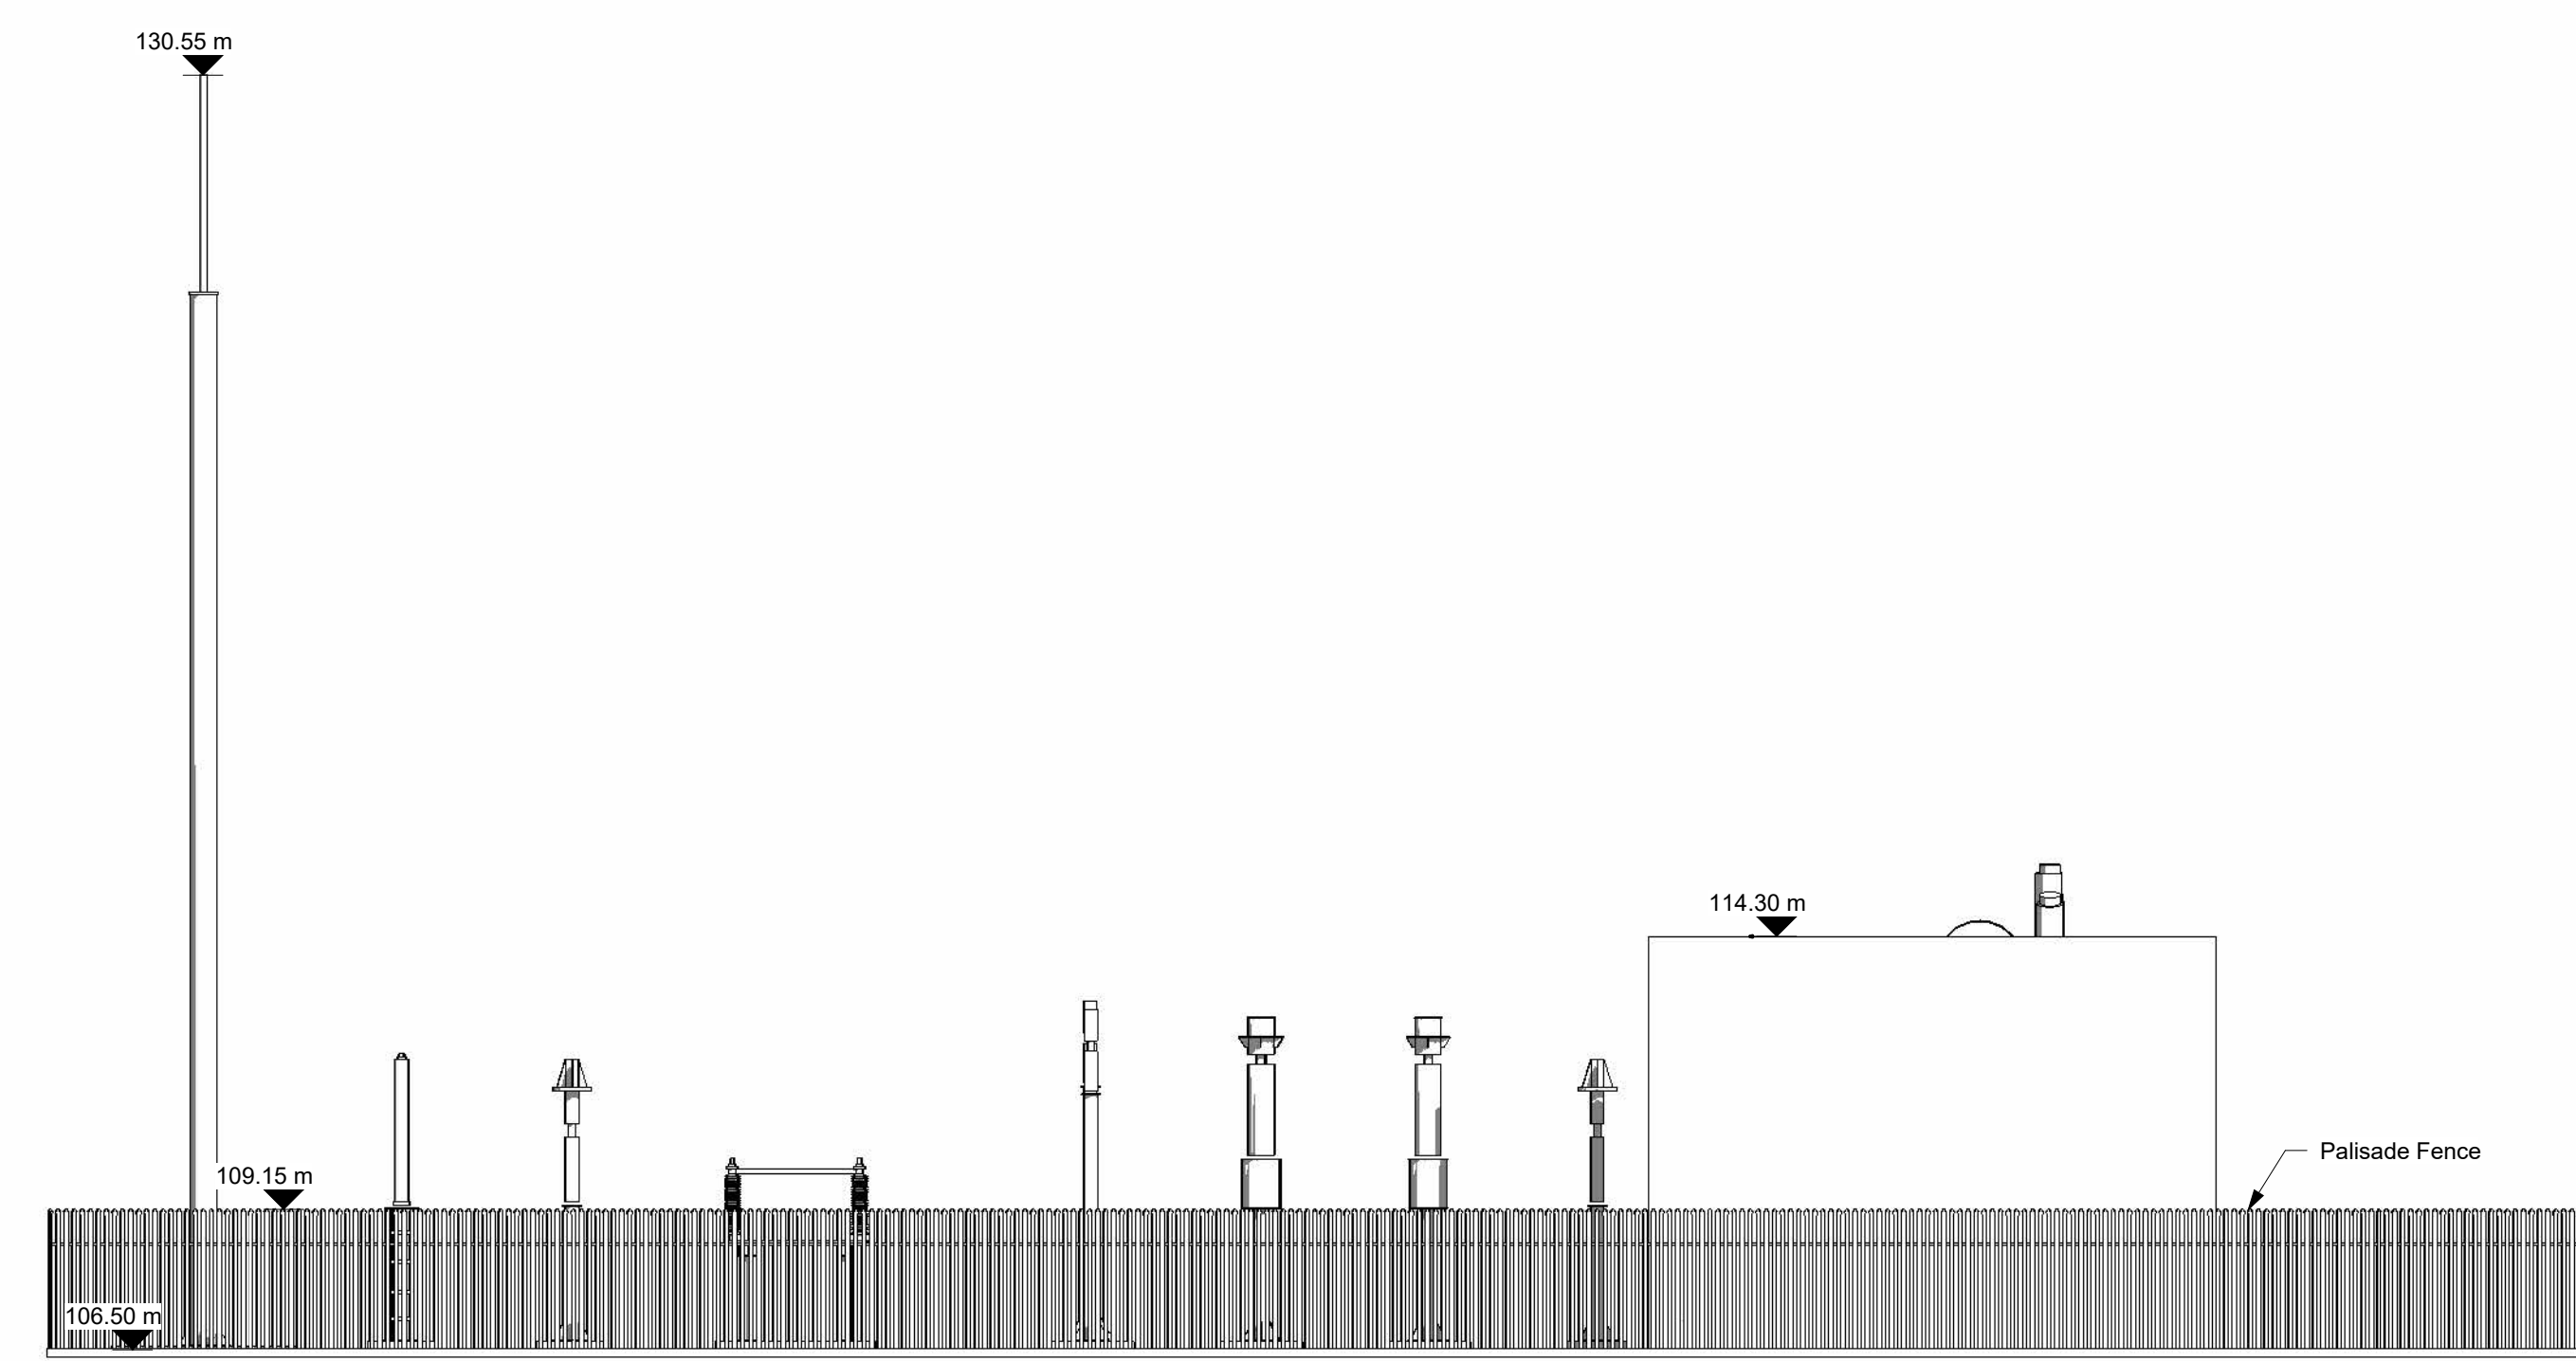


3 East Elevation
1 : 125

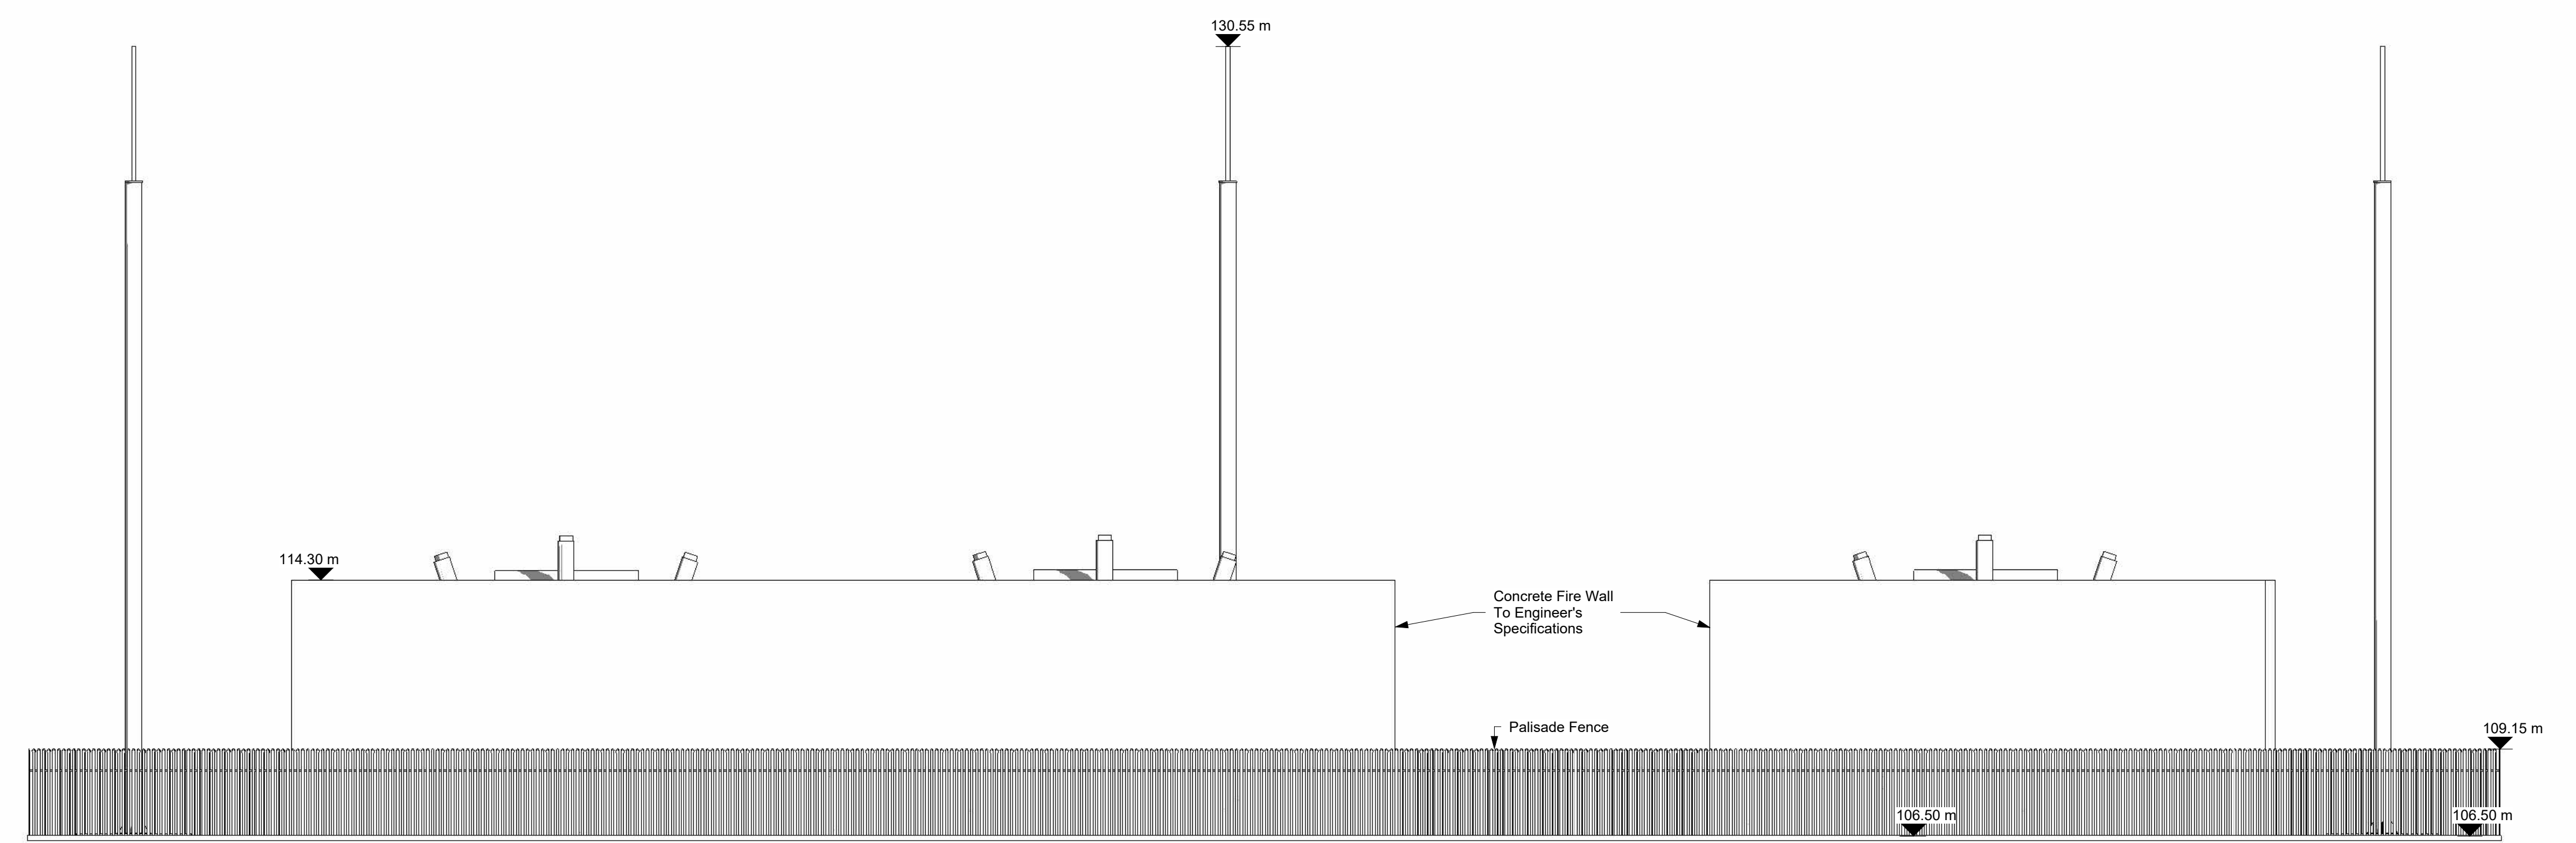

2 North Elevation
1 : 125

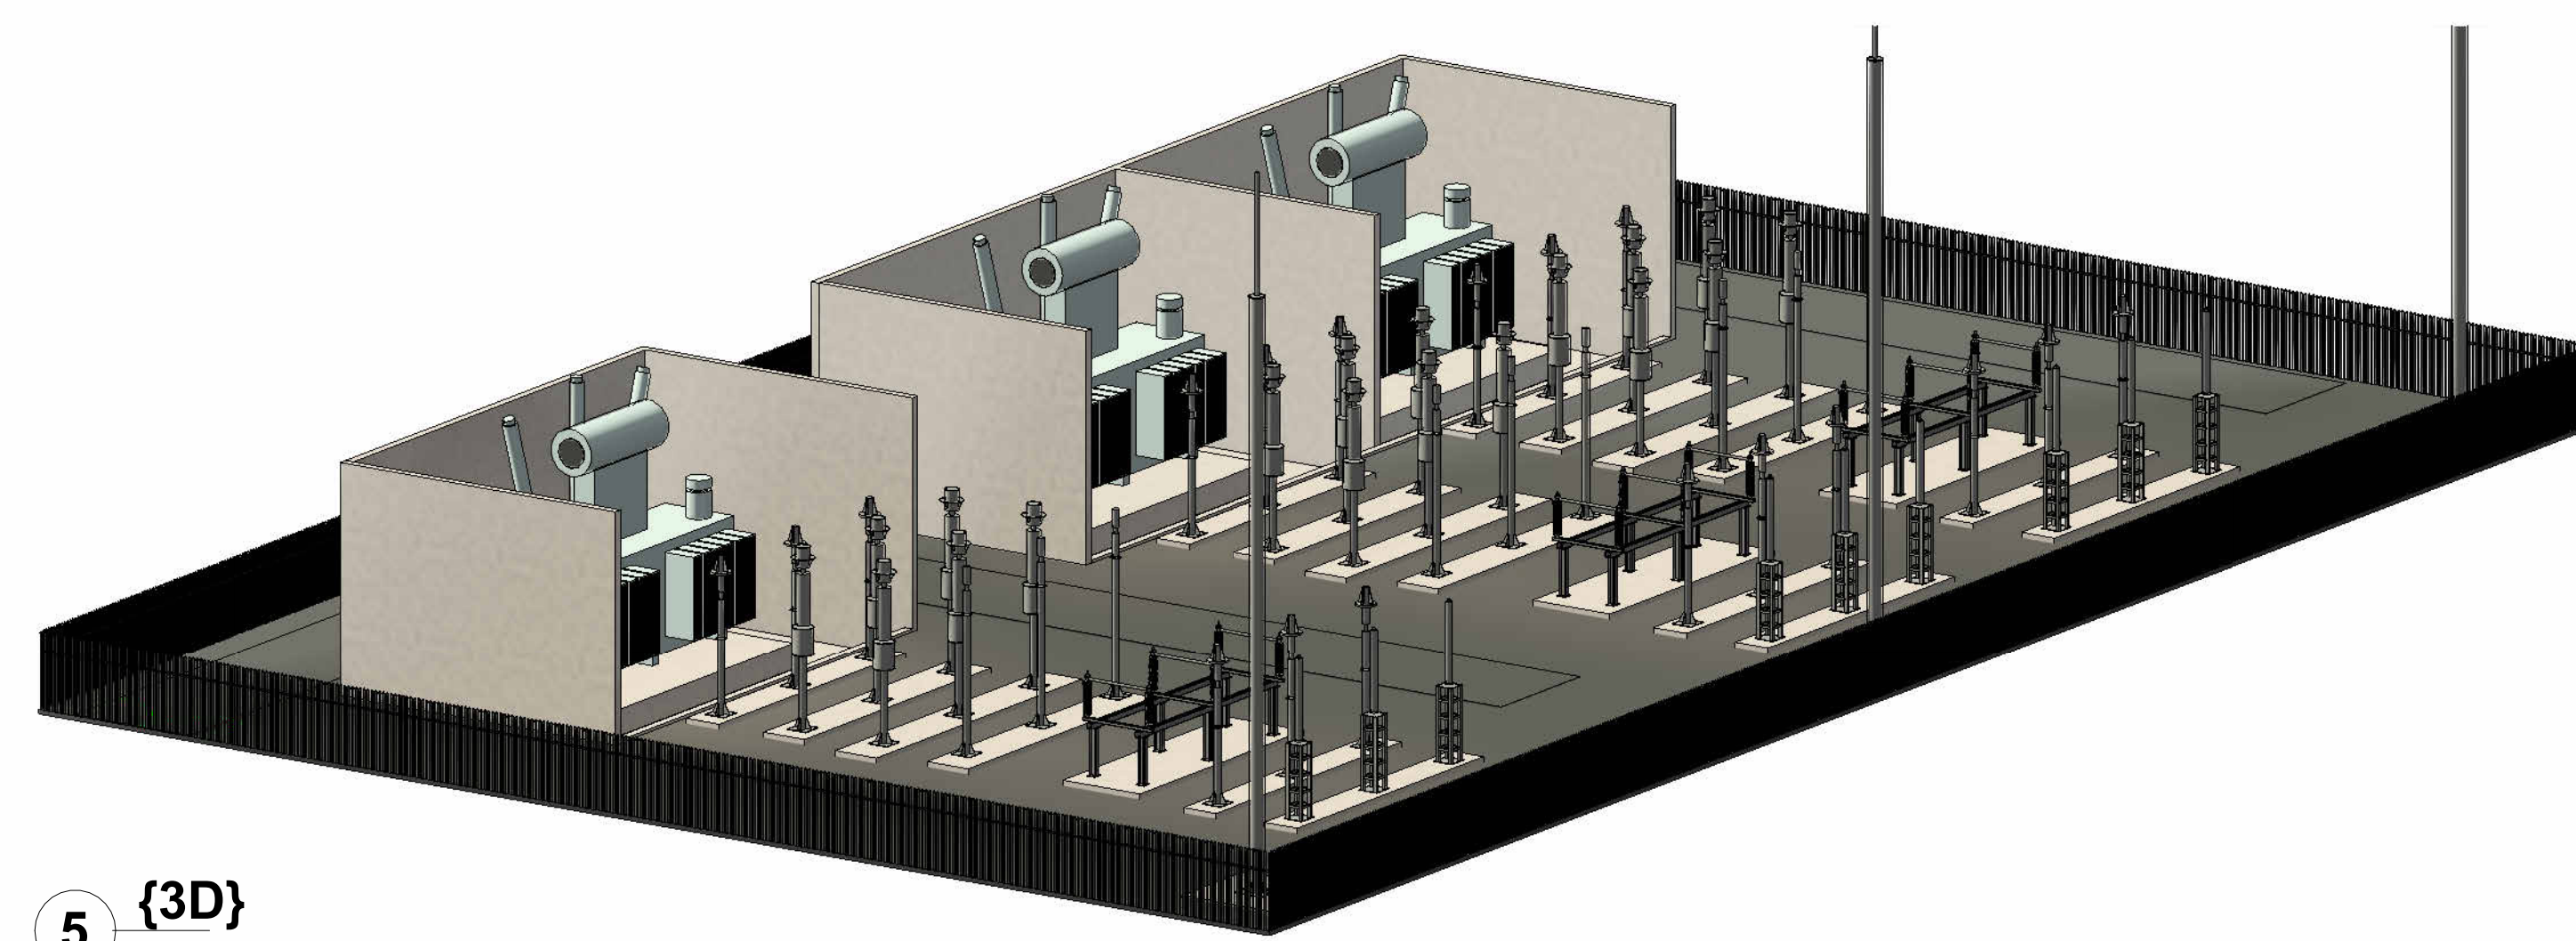

5 {3D}

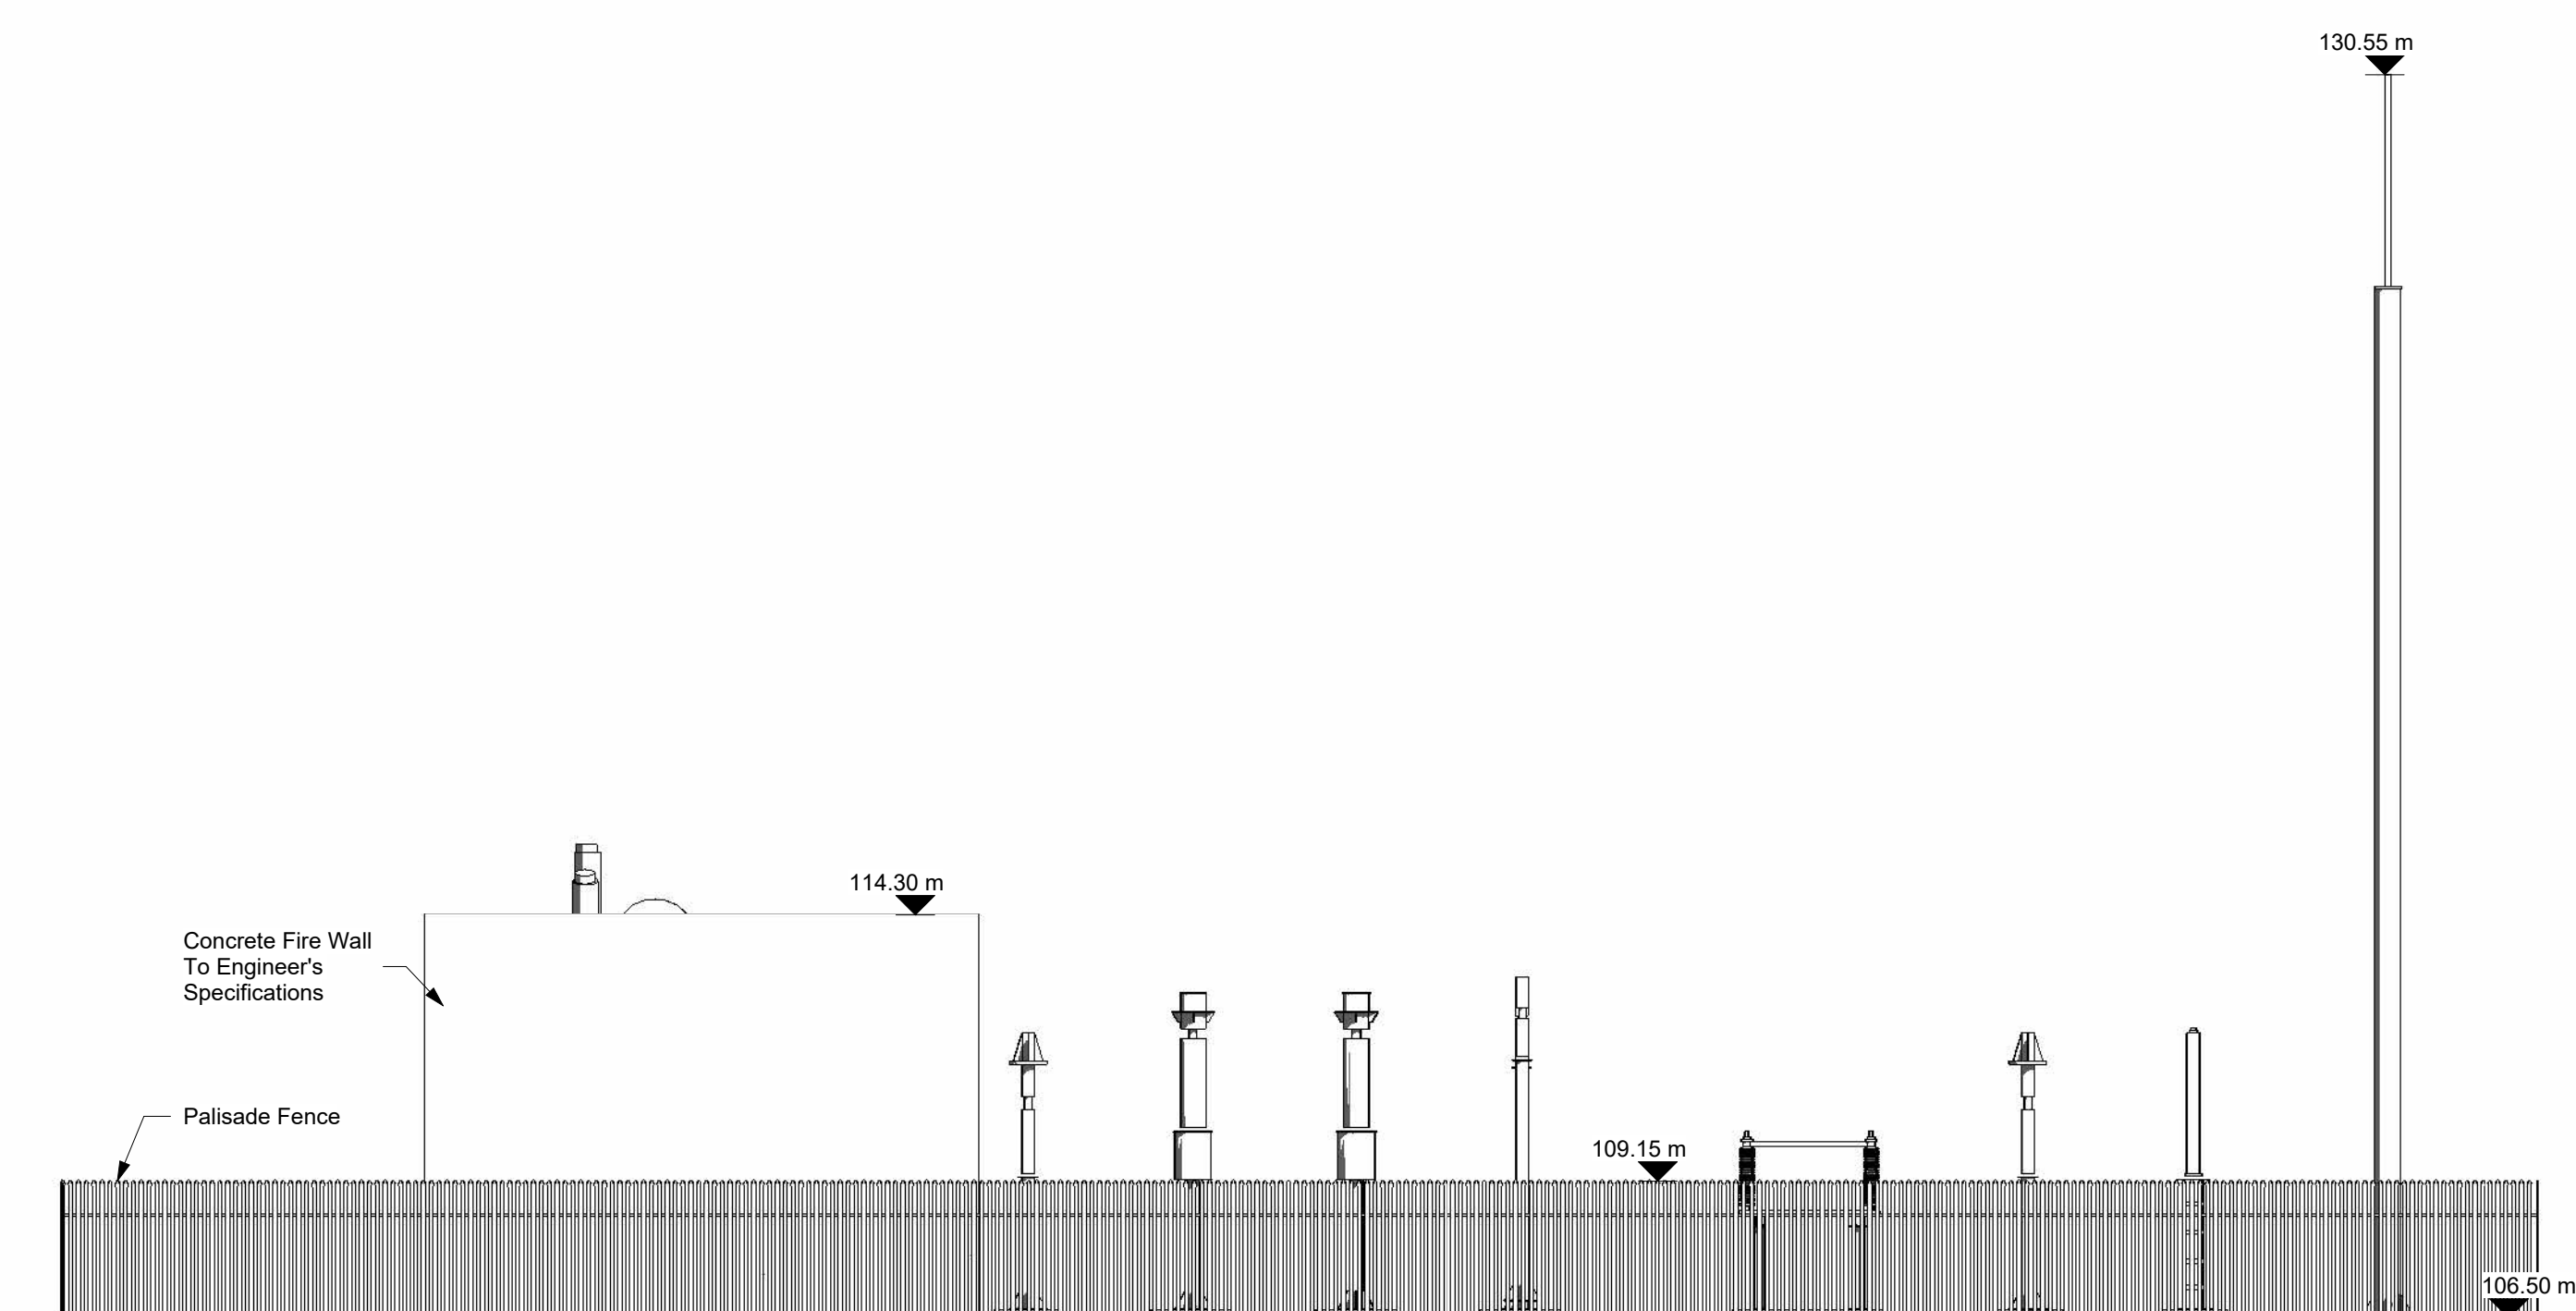

4 West Elevation
1 : 125

NOTES:
1 FIGURED DIMENSIONS ONLY TO BE TAKEN FROM THIS DRAWING.
2 THIS DRAWING TO BE READ IN CONJUNCTION WITH ALL OTHER RELEVANT DRAWINGS AND SPECIFICATIONS.

Rev	Modifications	By	Date
P01	PLANNING	SK	20.01.25
P02	PLANNING 3/182	SK	June 26

© CONSULTANT OF
HALSTON
Email: info@halston.ie
Tel: 094 9010111

IHUB BUILDING
WESTPORT ROAD
CASTLEBAR
CO. MAYO.
F23 K162

Client	RED ADMIRAL DC LTD	Drawn	SK	Checked	WD	Approved	CS
Project	ADMIRAL	Date	JAN 2025	Scale	AS SHOWN	Sheet Size	A0
Title	AIS COMPOUND DETAILS. Ref D8	Job No.	SEP-0378	Status		Dwg. No.	CLDC-HAL-DC-XX-PL-1400
Stage	PLANNING	Rev	P01				