




2 AIS Compound
1 : 125

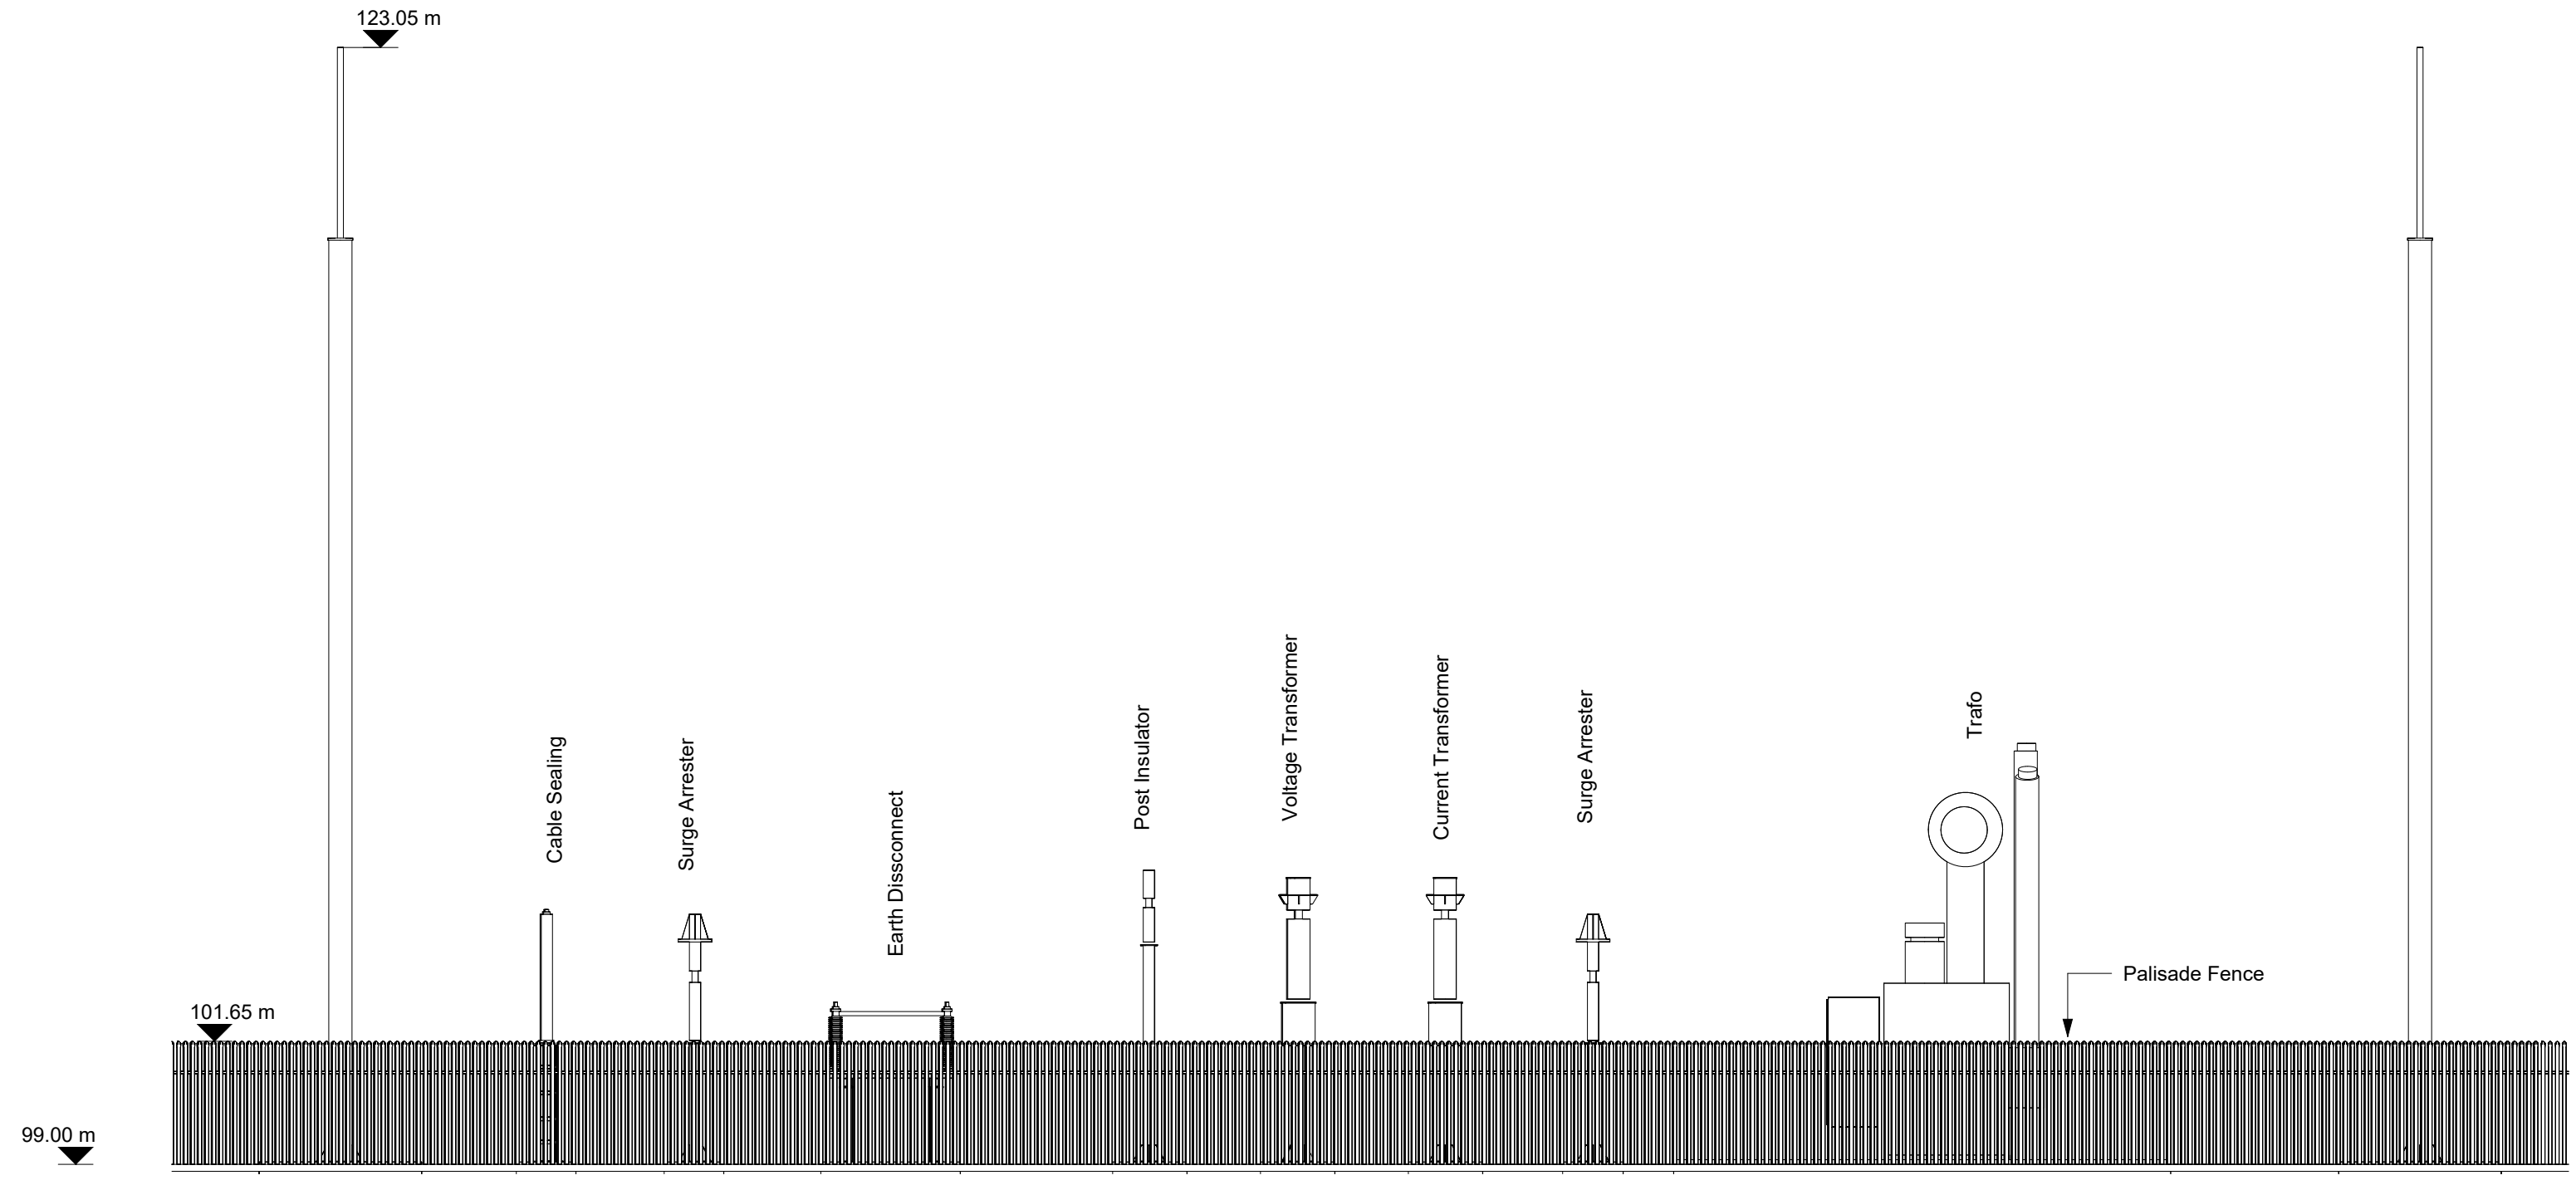


1 AIS East Elevation
1 : 125

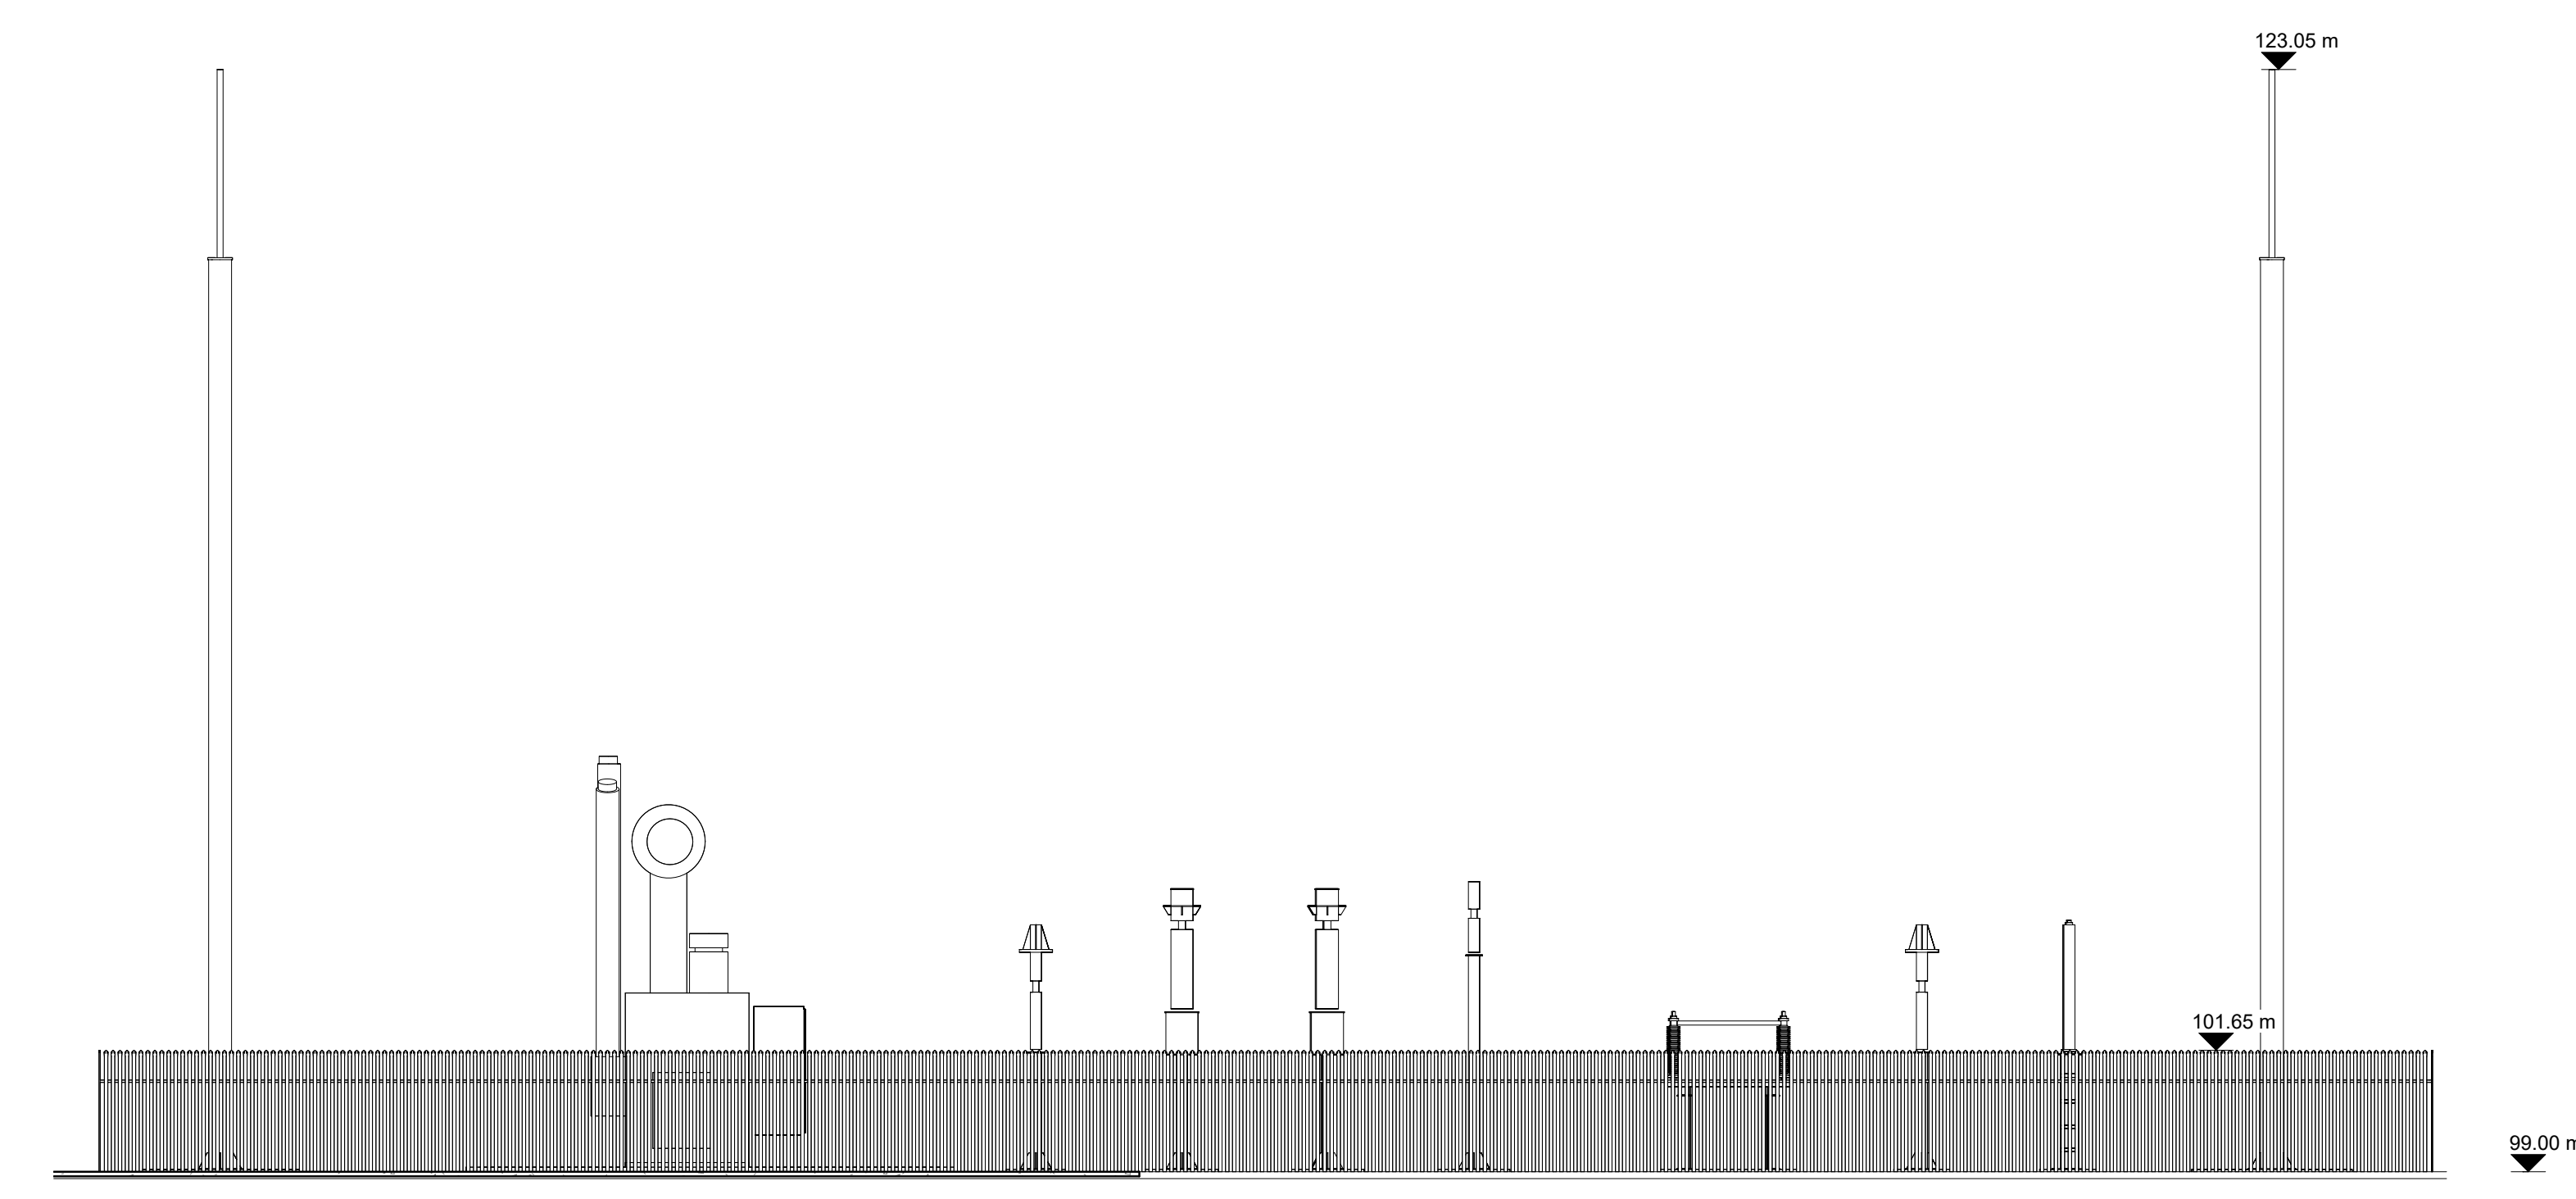

5 AIS West Elevation
1 : 125

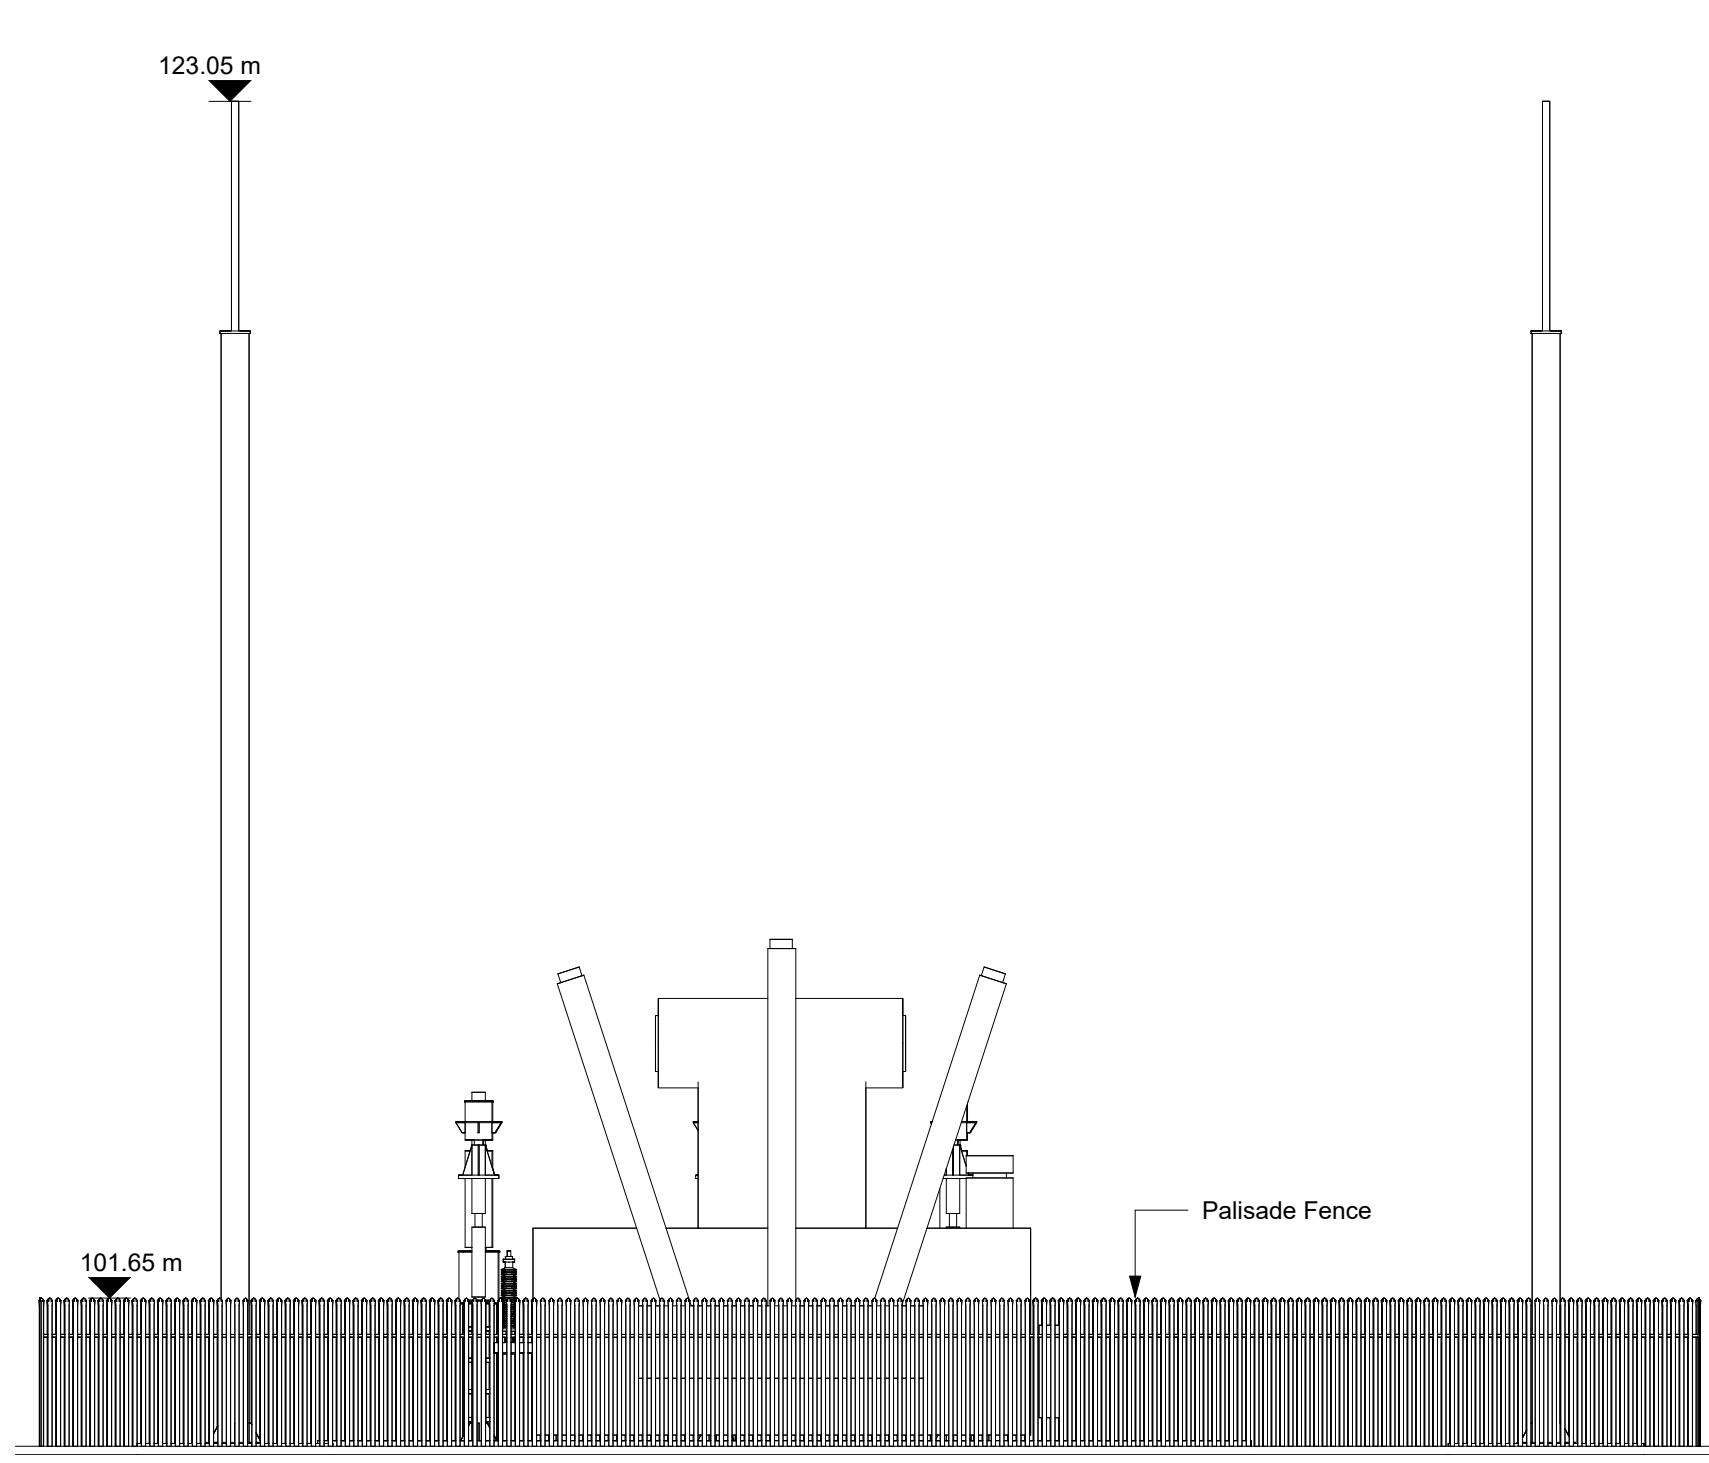

3 AIS North Elevation
1 : 125

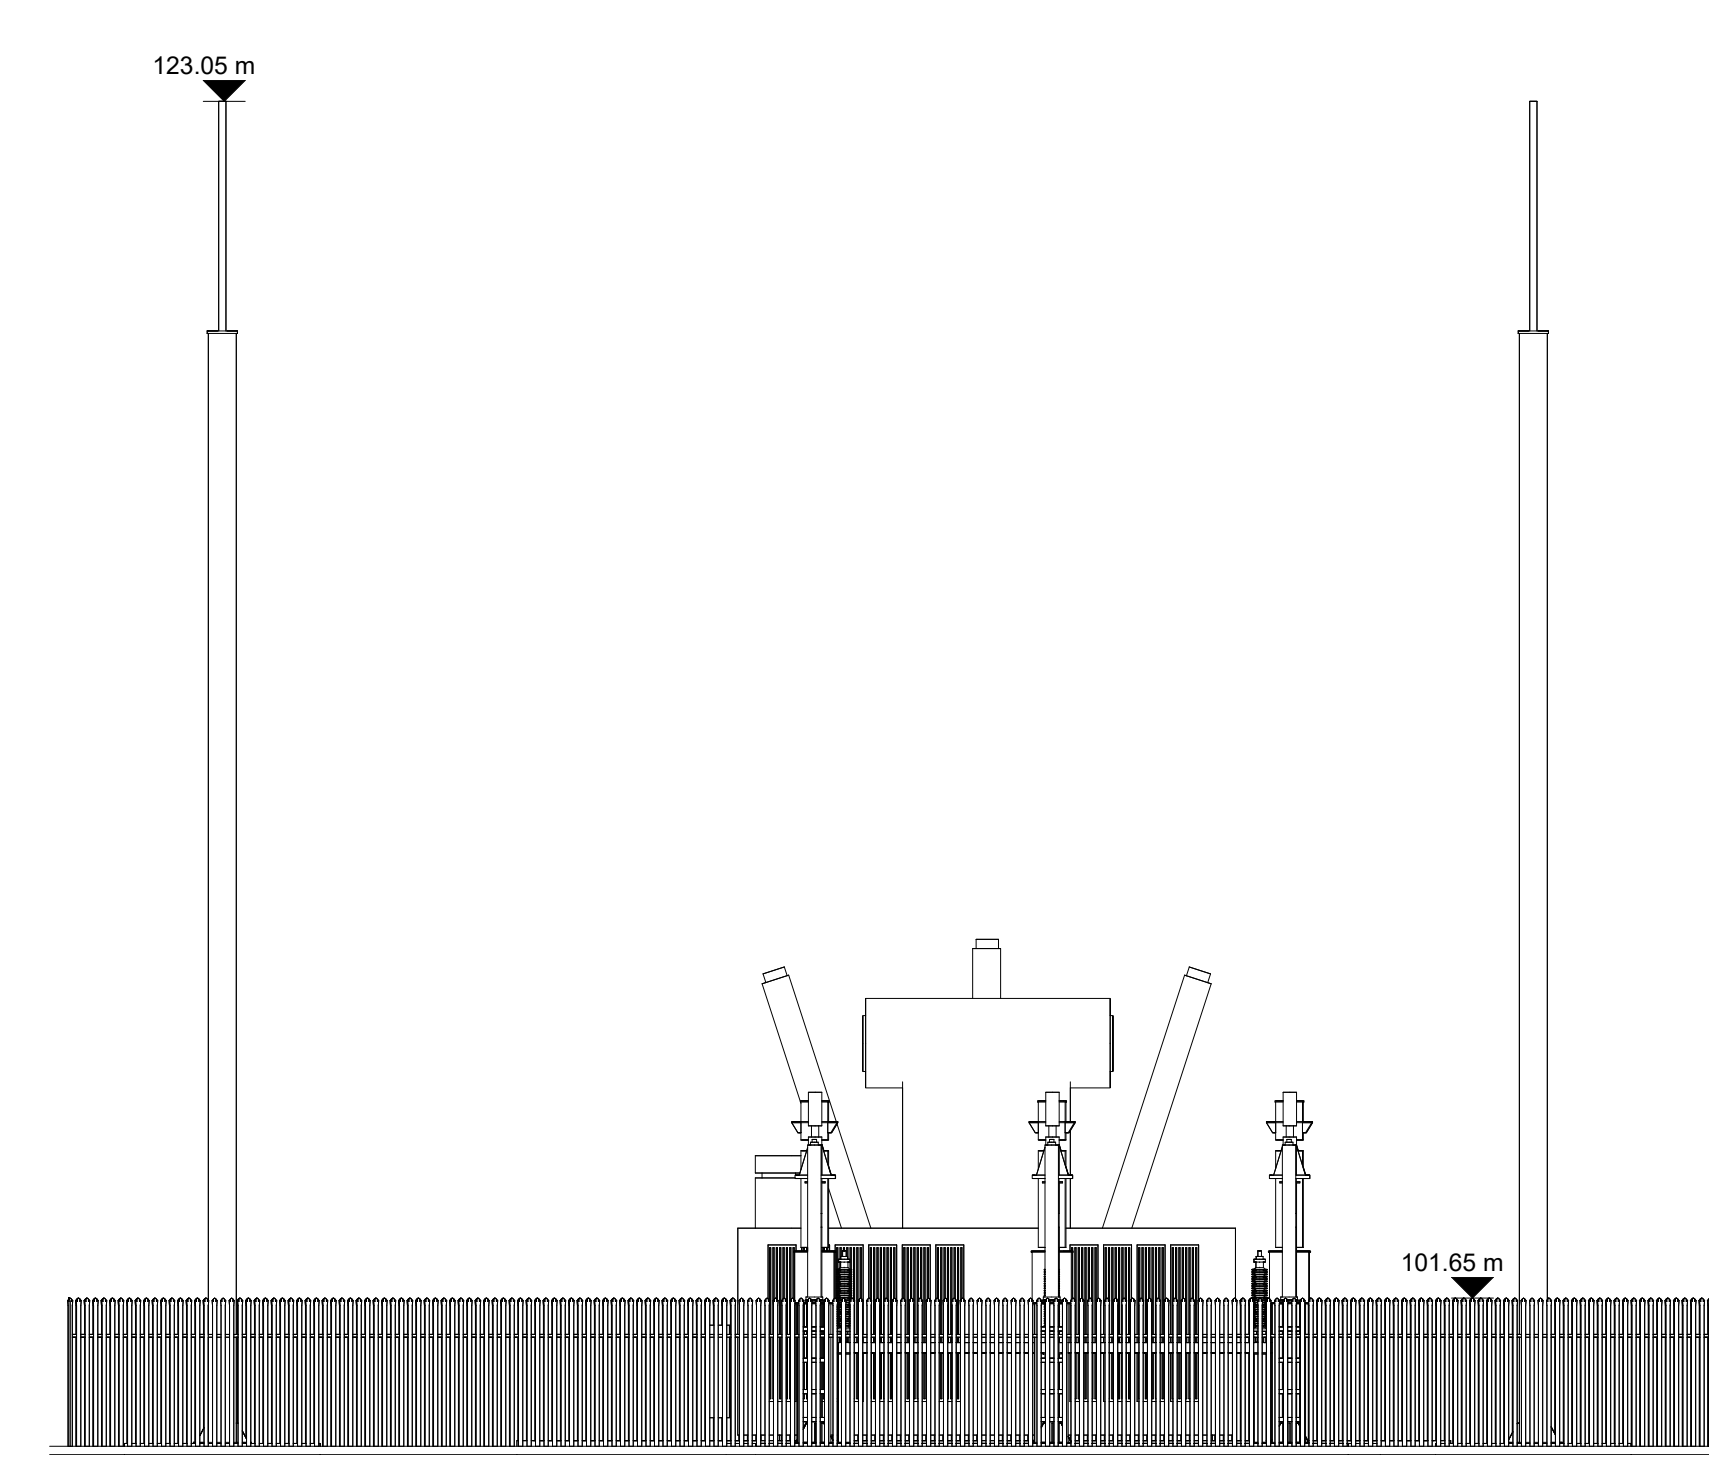

4 AIS South Elevation
1 : 125

NOTES:
1 FIGURED DIMENSIONS ONLY TO BE TAKEN FROM THIS DRAWING.
2 THIS DRAWING TO BE READ IN CONJUNCTION WITH ALL OTHER RELEVANT DRAWINGS AND SPECIFICATIONS.

Rev	Modifications	By	Date
P01	PLANNING S182	SK	June 28

© copyright of
HALSTON
Email: info@halston.ie
Tel: 094 9010111

IHUB BUILDING
WESTPORT ROAD
CASTLEBAR
CO. MAYO.
F23 K162

Client	RED ADMIRAL DC LTD	Drawn	sk	Checked	wd	Approved	cs
Date	June 2026	Scale	AS SHOWN	Sheet	AS SHOWN	Sheet Size	A0
Project	ADMIRAL	Job No.	SEP-0374	Status		Rev	P01
Title	AIS COMPOUND PLAN & ELEVATIONS. Ref D18						
Stage	PLANNING	Dwg. No.	CLDC-HAL-DC-XX-PL-1903				