




SHED LAYOUTS
SCALE 1:200

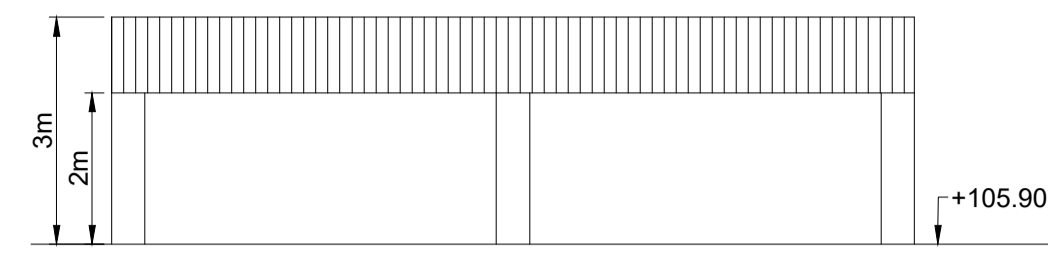


SHED 01 - SOUTHEAST ELEVATION
SCALE 1:100

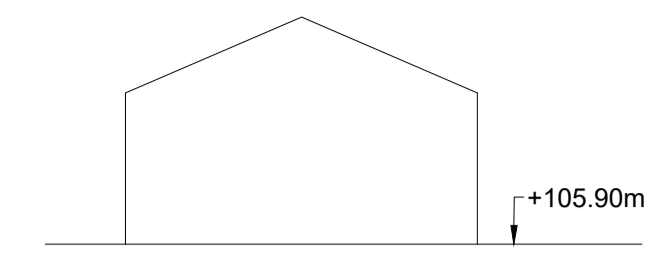


SHED 01 - SOUTHWEST ELEVATION
SCALE 1:100

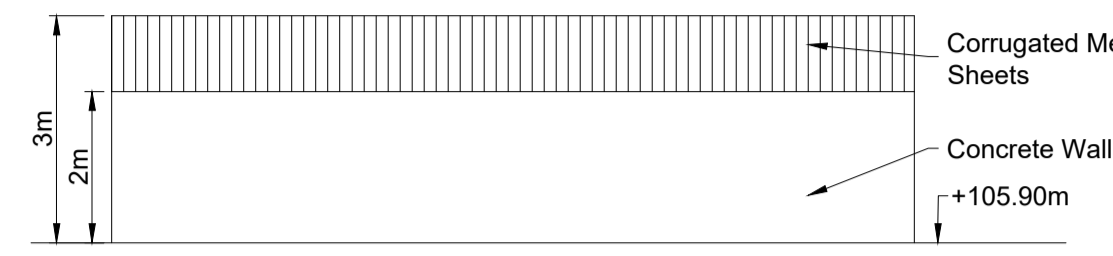


SHED 01 - NORTHWEST ELEVATION
SCALE 1:100

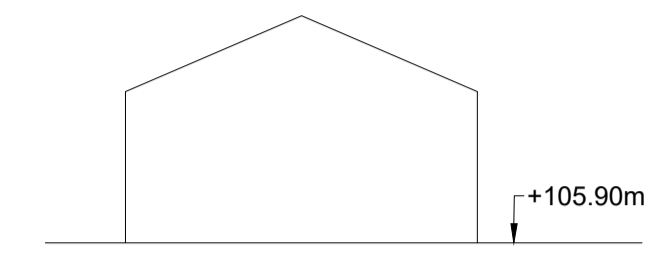


SHED 01 - NORTHEAST ELEVATION
SCALE 1:100

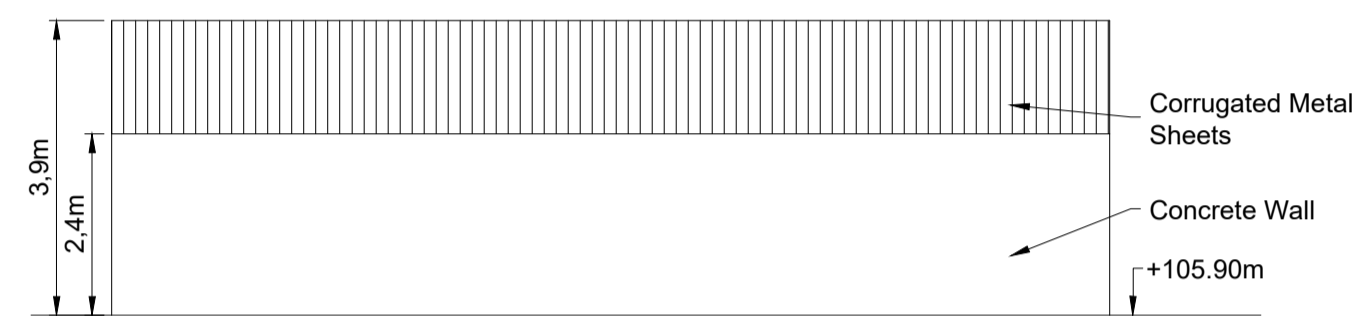


SHED 02 - SOUTHEAST ELEVATION
SCALE 1:100

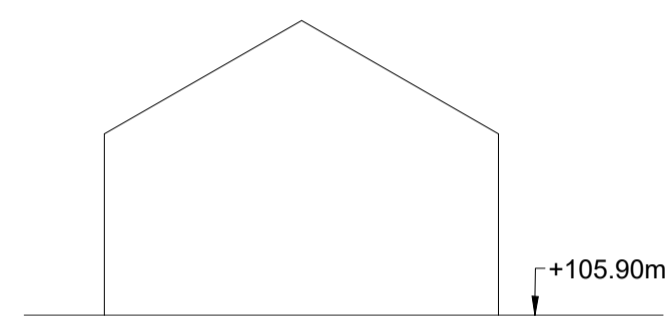


SHED 02 - SOUTHWEST ELEVATION
SCALE 1:100

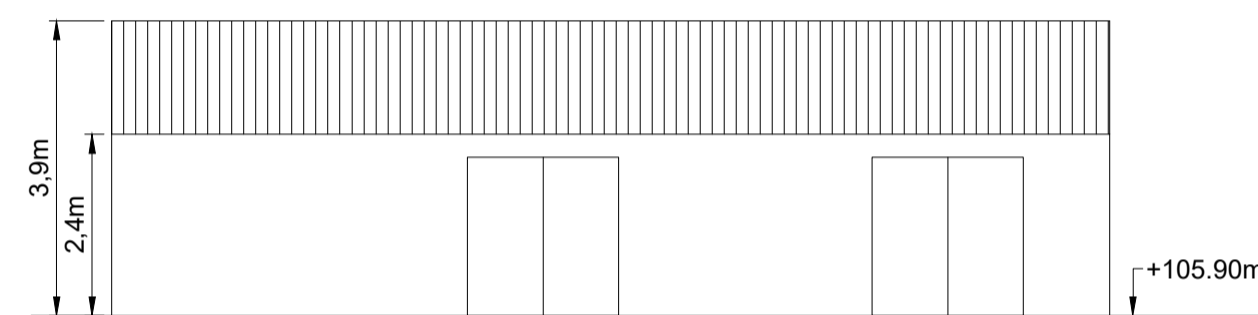


SHED 02 - NORTHWEST ELEVATION
SCALE 1:100

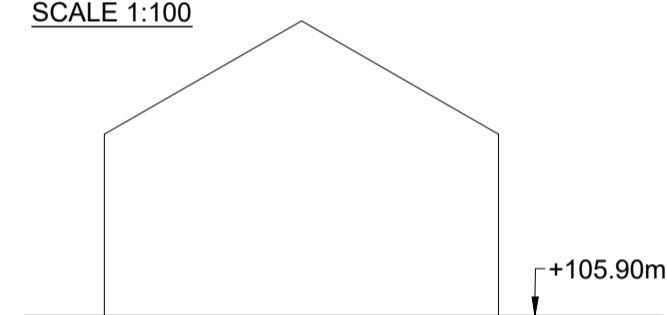


SHED 02 - NORTHEAST ELEVATION
SCALE 1:100

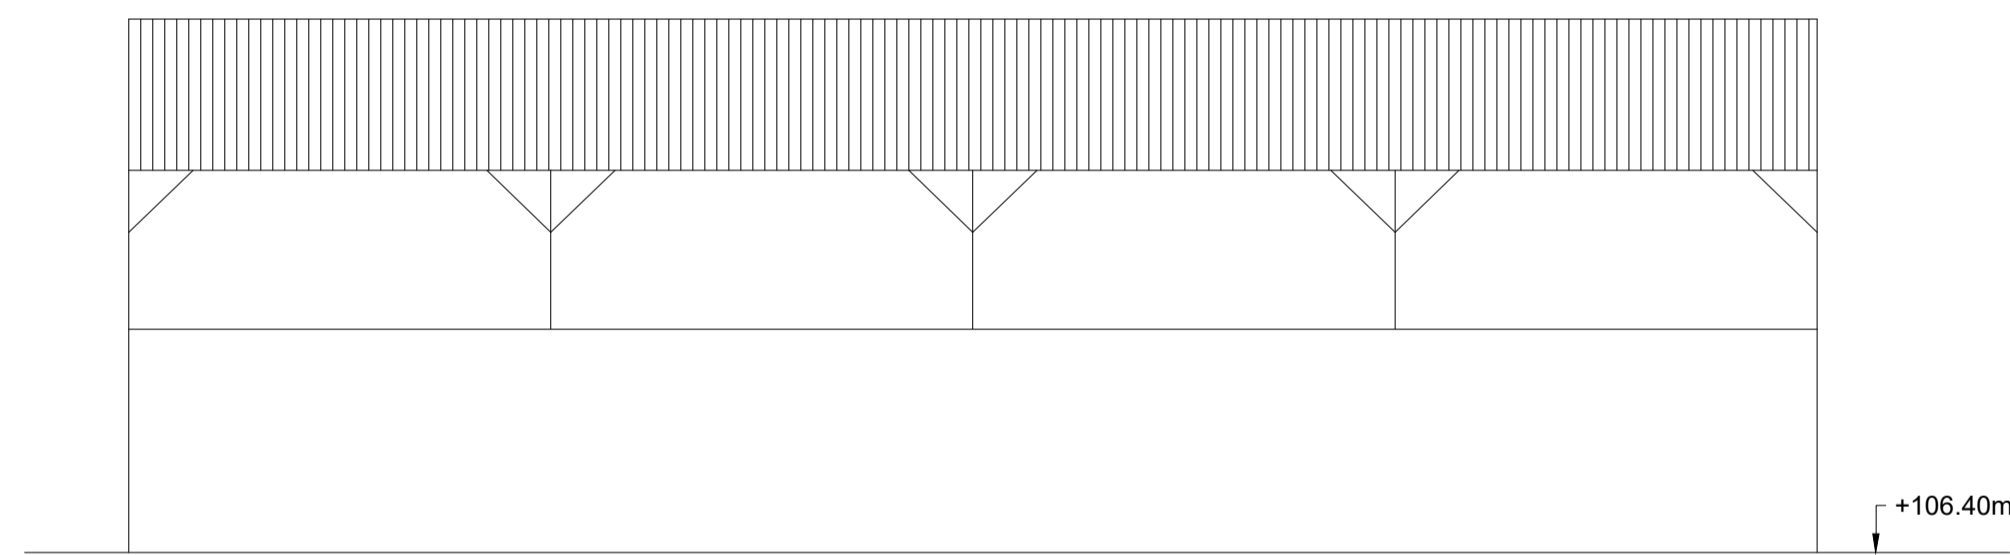


SHED 03 - SOUTHEAST ELEVATION
SCALE 1:100

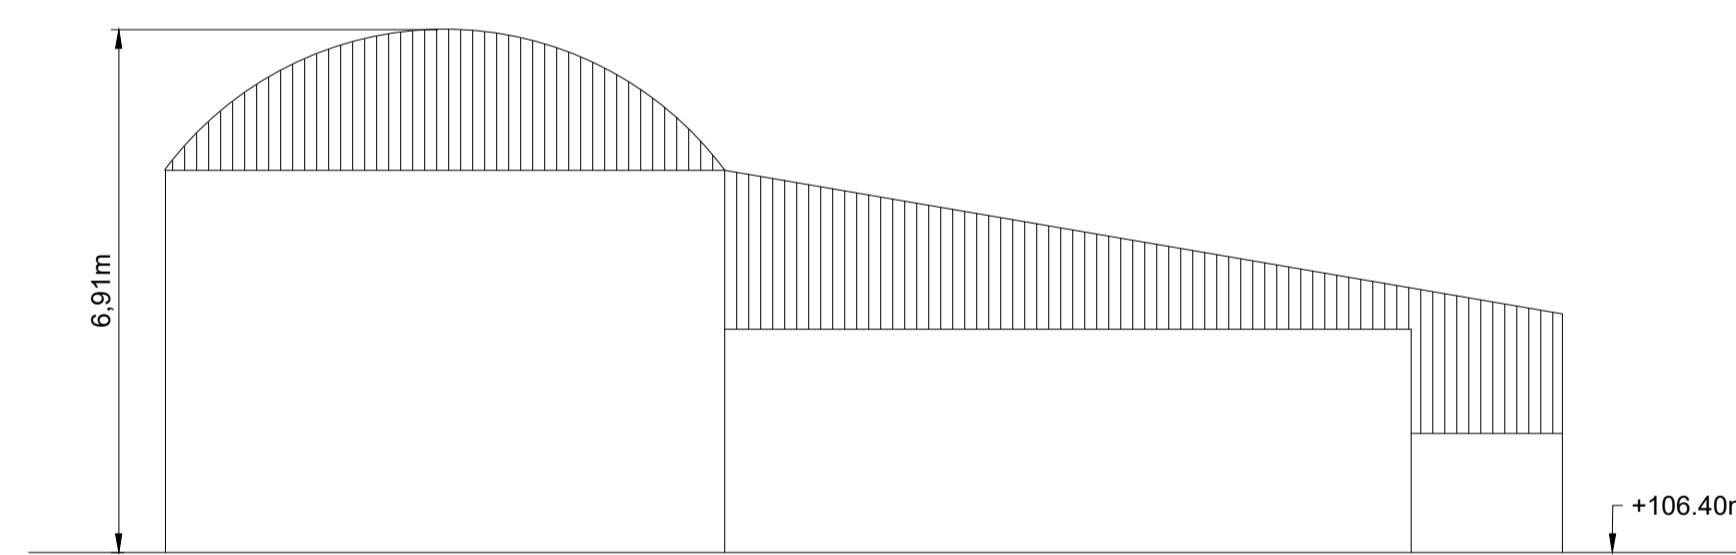


SHED 03 - NORTHEAST ELEVATION
SCALE 1:100

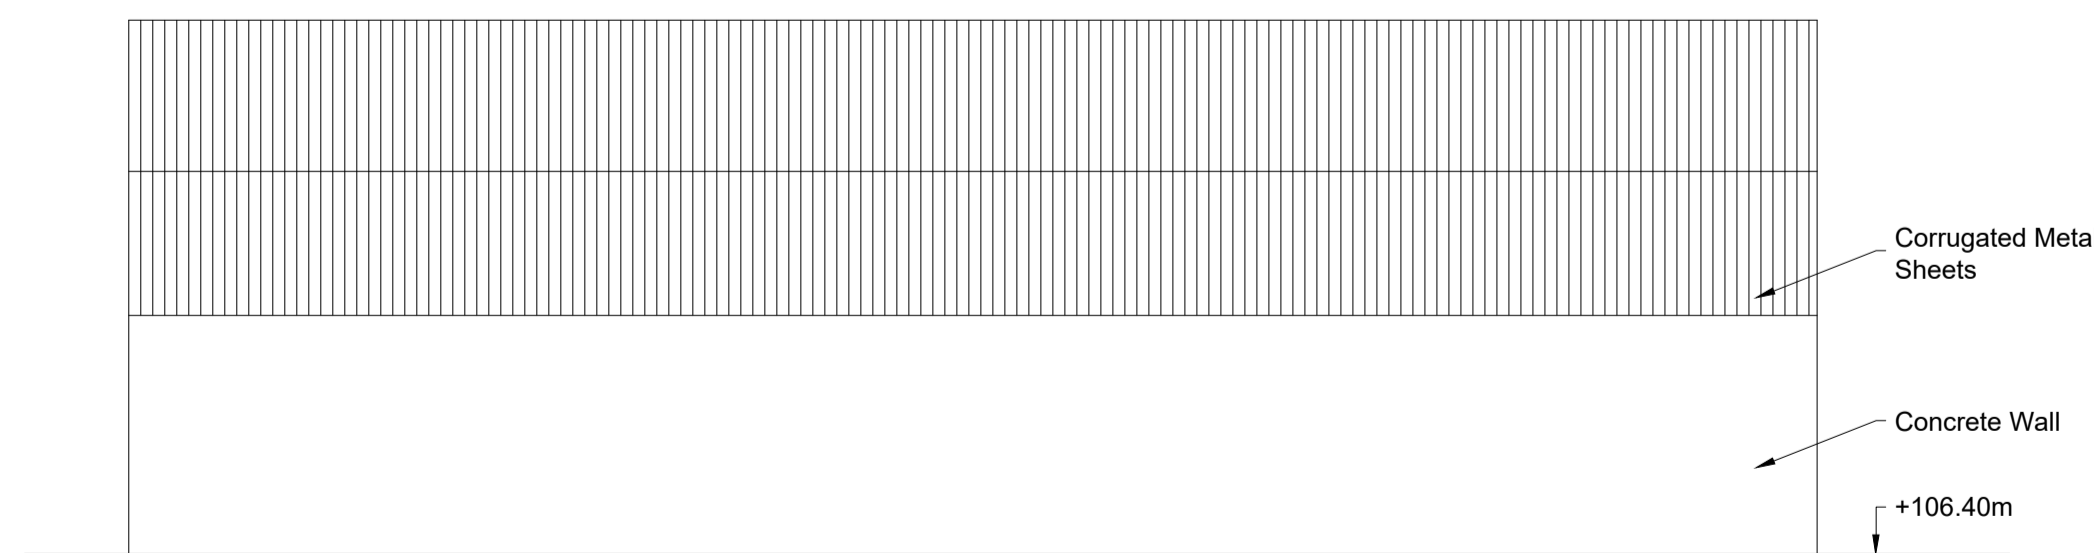

SHED 03 - NORTHWEST ELEVATION
SCALE 1:100

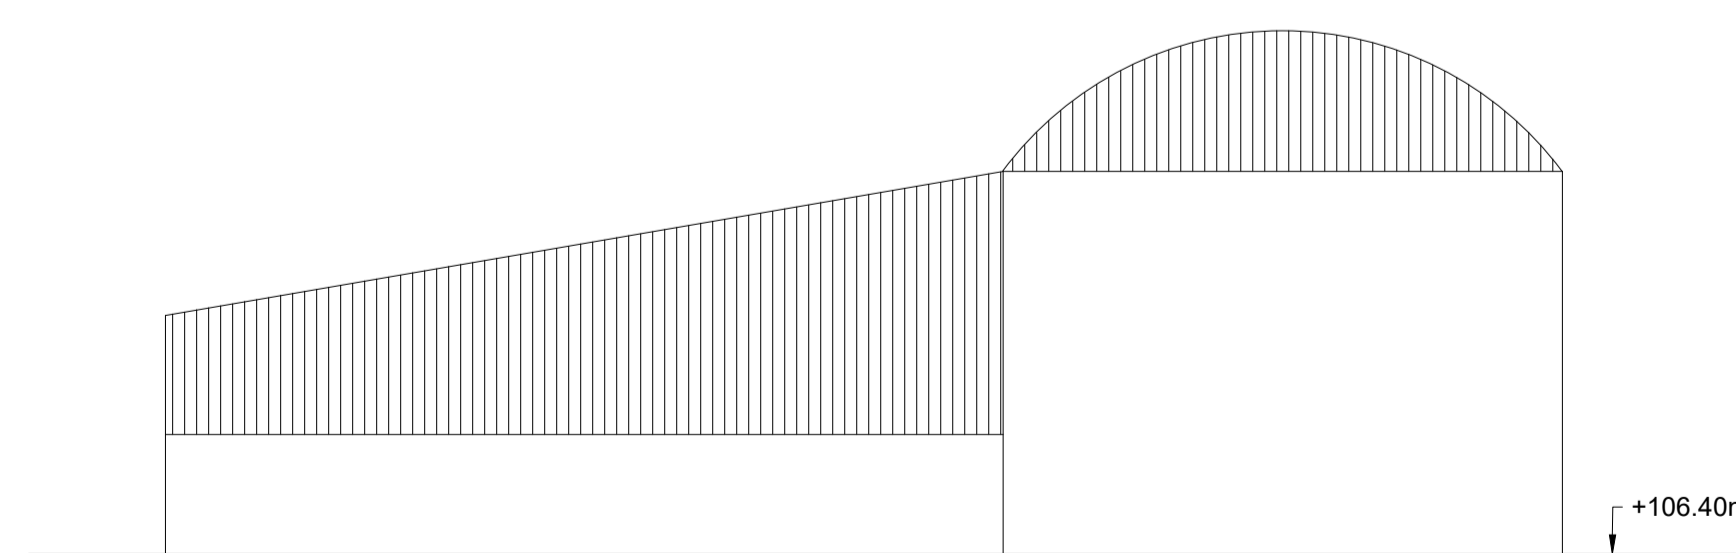

SHED 03 - SOUTHWEST ELEVATION
SCALE 1:100

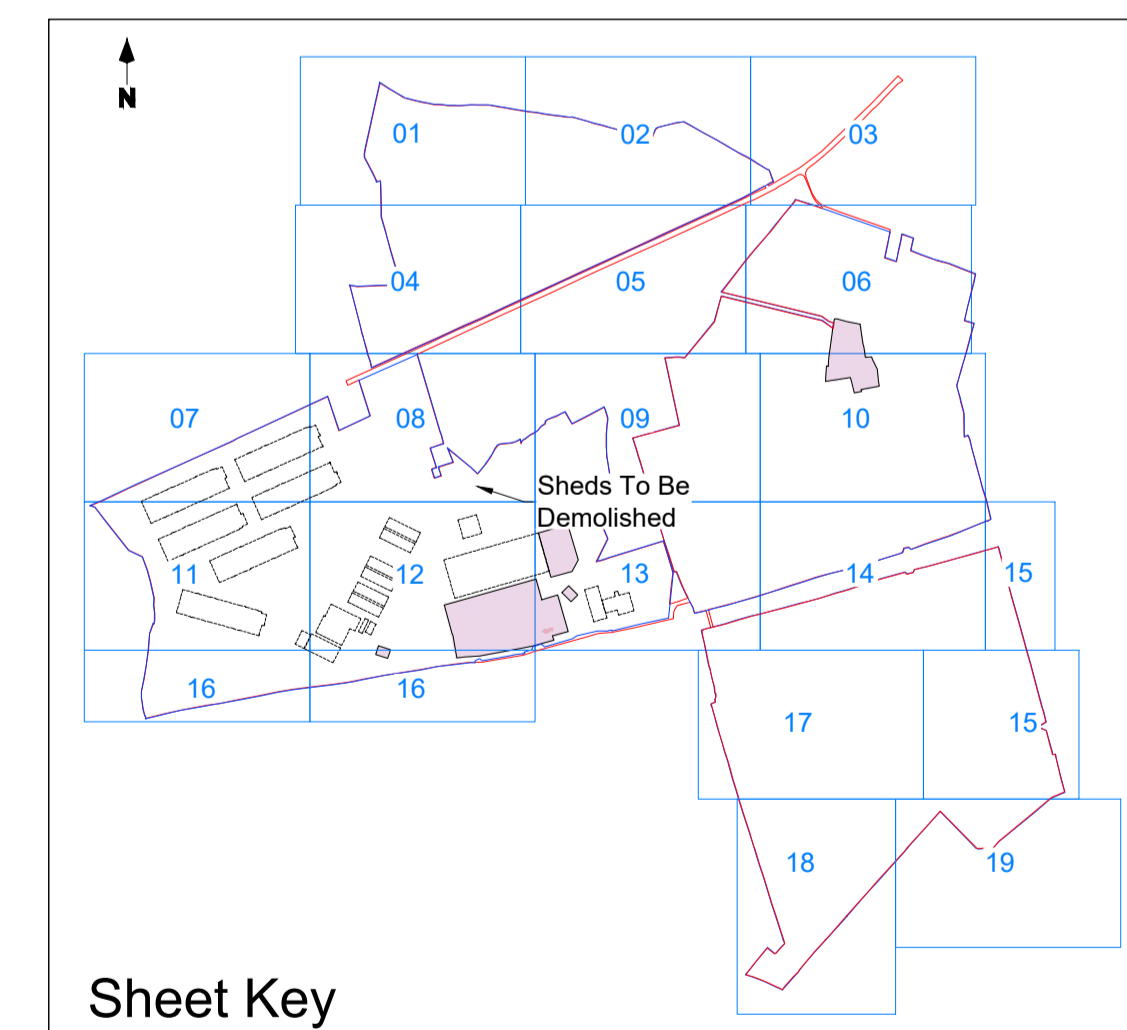

Sheet Key

Rev.	Modifications	By	Date
F01	PLANNING	SK	July 25
P01	PLANNING S182	SK	June 26

NOTES:
1 FIGURED DIMENSIONS ONLY TO BE TAKEN FROM THIS DRAWING.
2 THIS DRAWING TO BE READ IN CONJUNCTION WITH ALL OTHER RELEVANT DRAWINGS AND SPECIFICATIONS.

© COPYRIGHT OF



Email: info@halston.ie
Tel: 094 9010111

IHUB BUILDING
WESTPORT ROAD
CASTLEBAR
CO. MAYO.
F23 K162

Client	RED ADMIRAL DC LTD	Drawn	SK	Checked	WD	Approved	CS
Project	ADMIRAL	Date	Jun 2025				
Title	SHEDS 01, 02 & 03 TO BE DEMOLISHED - PLANS & ELEVATIONS	Scales	As Shown				
Stage	PLANNING	Sheet	1 of 1	Sheet Size	A1		
		Job No.	SEP-0374	Rev	P01		
		Dwg. No.	CLDC-HAL-DC-XX-PL-3040				