




**DERELICT DWELLING LAYOUT**  
SCALE 1:200

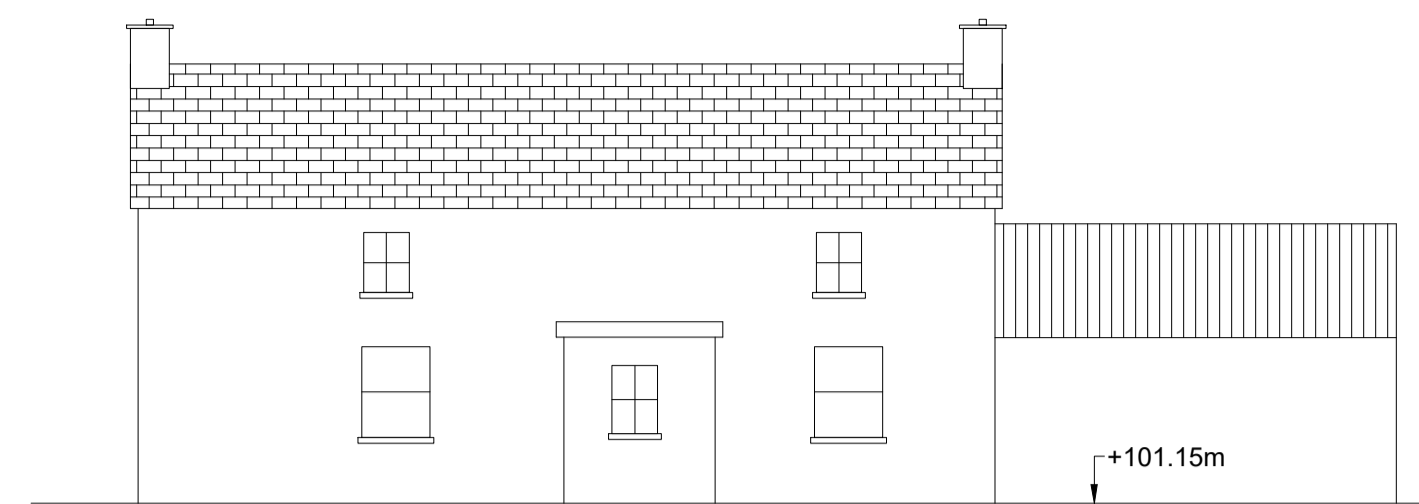


**DERELICT DWELLING & SHED - SOUTHEAST ELEVATION**  
SCALE 1:100

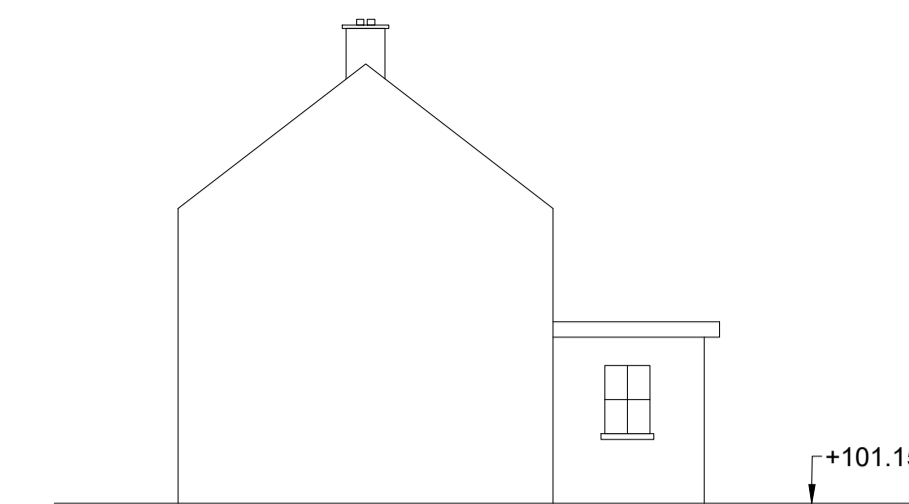

**DERELICT DWELLING & SHED - SOUTHWEST ELEVATION**  
SCALE 1:100

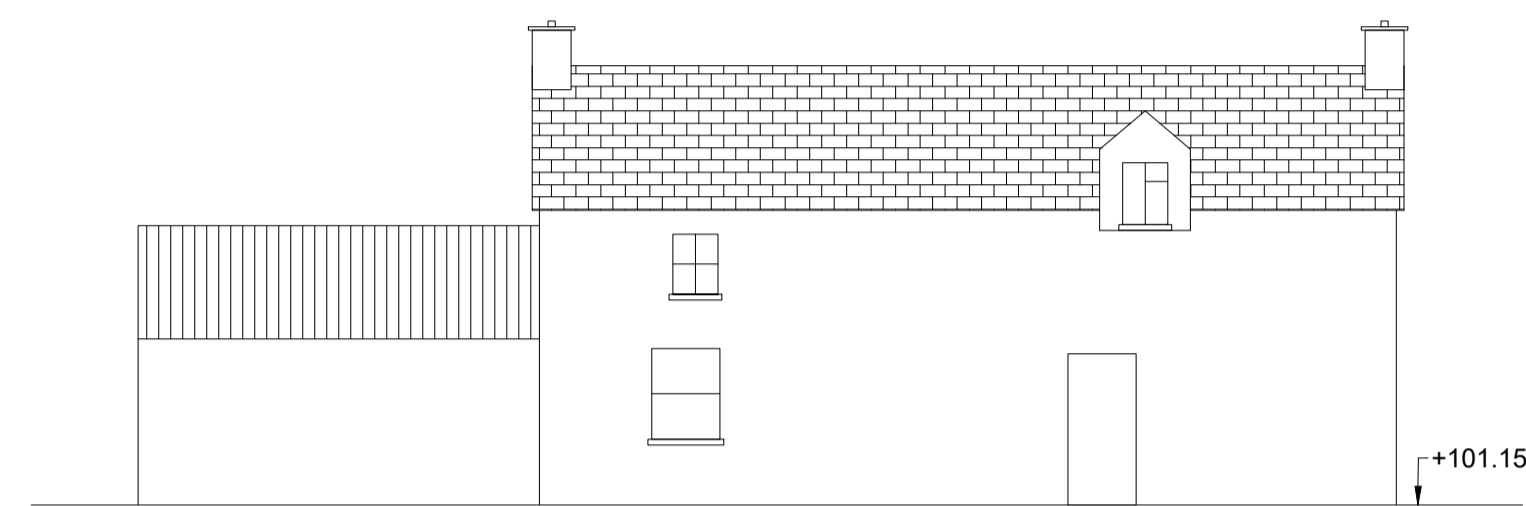


**DERELICT DWELLING & SHED - NORTHWEST ELEVATION**  
SCALE 1:100

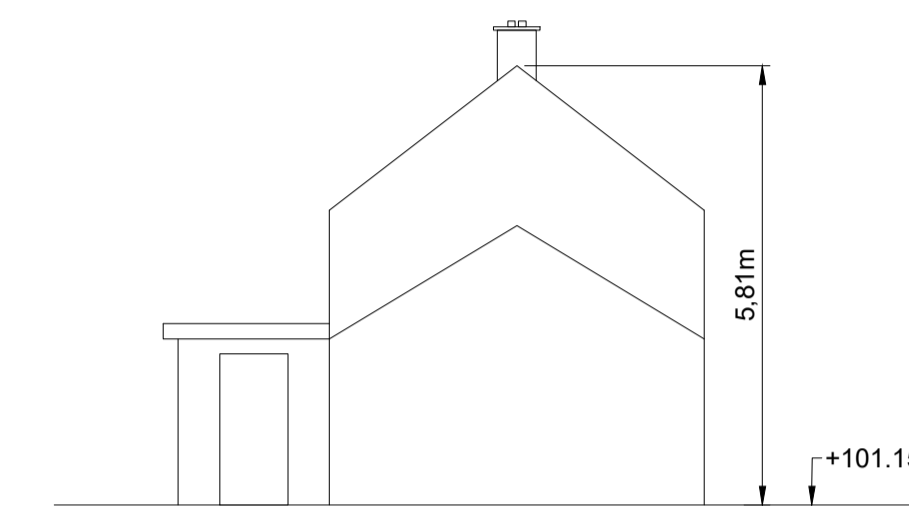


**DERELICT DWELLING & SHED - NORTHEAST ELEVATION**  
SCALE 1:100




**SHED LAYOUT**  
SCALE 1:200

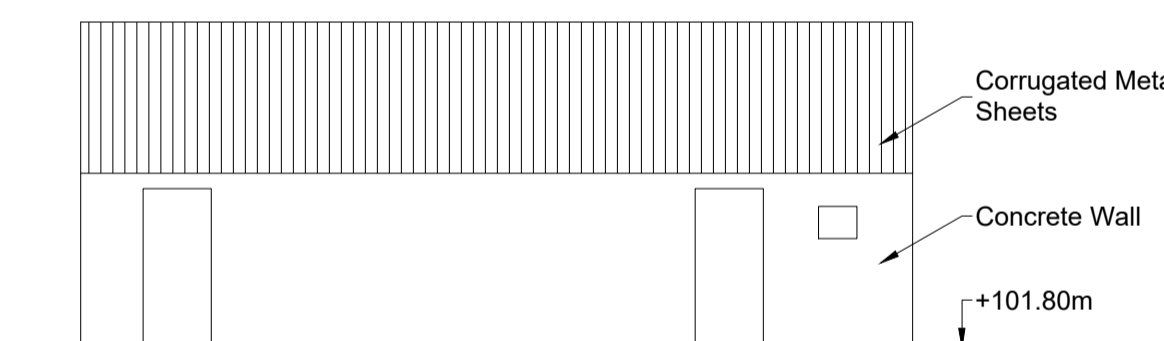


**SHED - NORTHEAST ELEVATION**  
SCALE 1:100

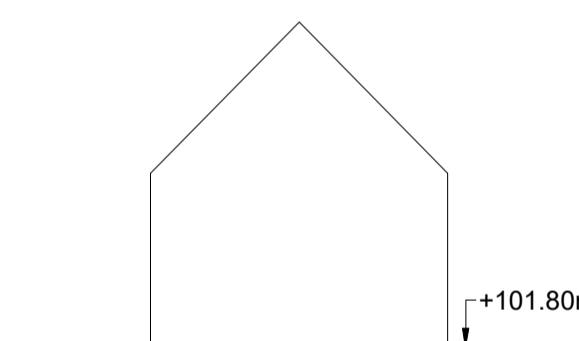


**SHED - NORTHWEST ELEVATION**  
SCALE 1:100

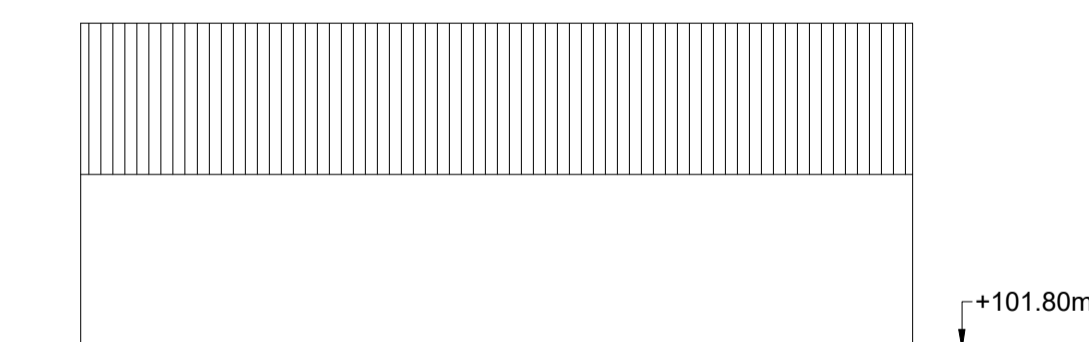

**SHED - SOUTHWEST ELEVATION**  
SCALE 1:100

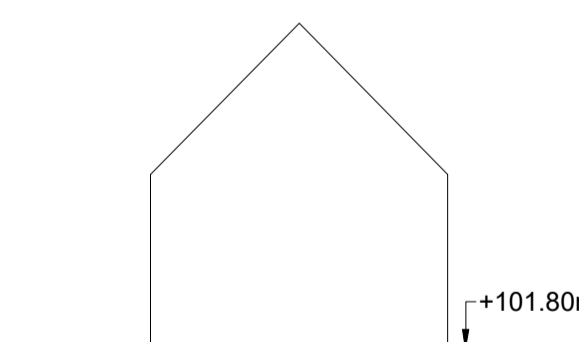

**SHED - SOUTHEAST ELEVATION**  
SCALE 1:100

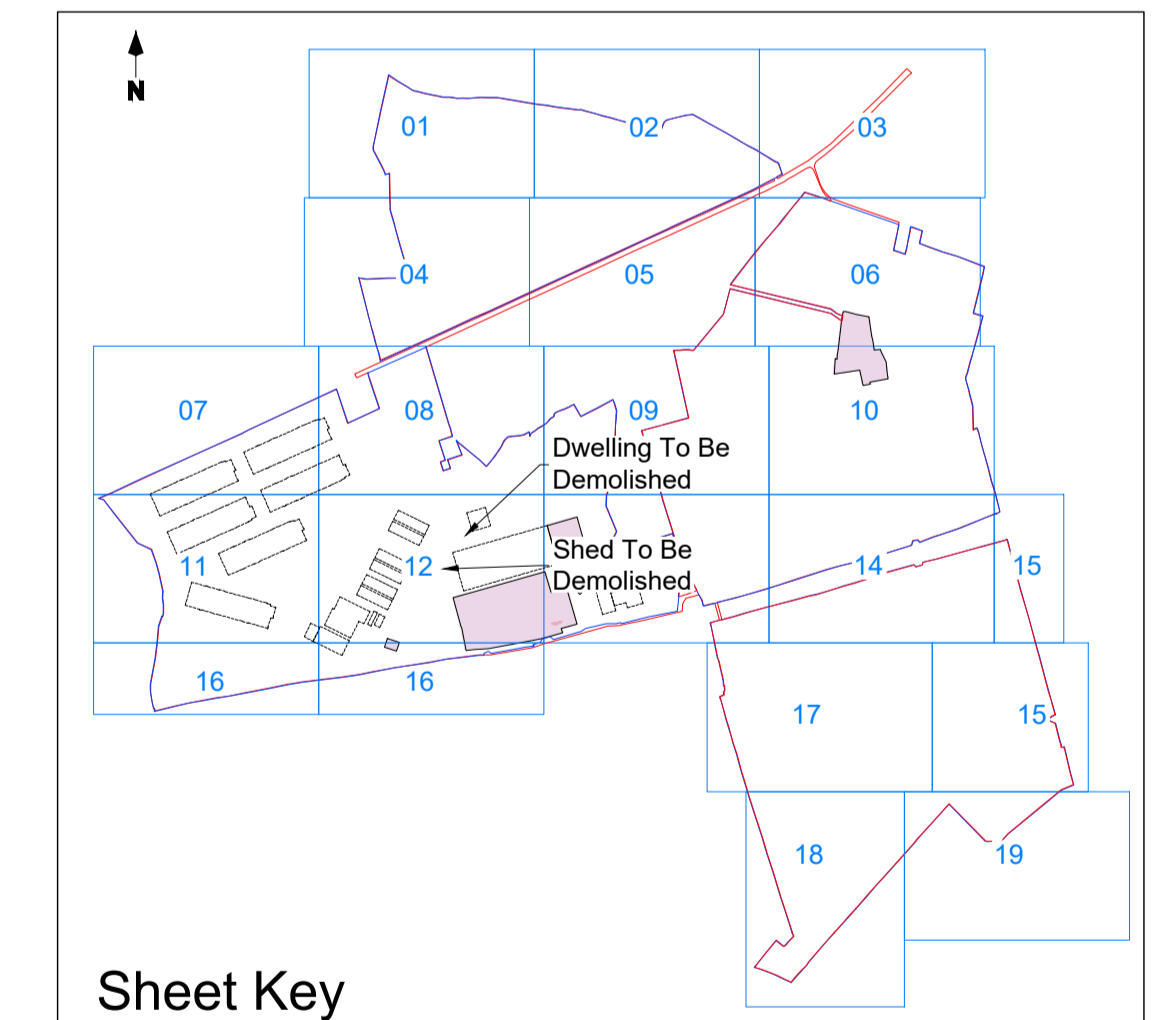

Sheet Key

Rev.	Modifications	By	Date
F01	PLANNING	SK	July 25
P01	PLANNING S182	SK	June 26

NOTES:  
1 FIGURED DIMENSIONS ONLY TO BE TAKEN FROM THIS DRAWING.  
2 THIS DRAWING TO BE READ IN CONJUNCTION WITH ALL OTHER RELEVANT DRAWINGS AND SPECIFICATIONS.

© COPYRIGHT OF



Email: info@halston.ie  
Tel: 094 9010111

**IHUB BUILDING**  
WESTPORT ROAD  
CASTLEBAR  
CO. MAYO.  
F23 K162

Client	RED ADMIRAL DC LTD	Drawn	SK	Checked	WD	Approved	CS
Project	ADMIRAL	Date	Jun 2025				
Title	DWELLING & SHEDS TO BE DEMOLISHED - PLANS & ELEVATIONS	Scales	As Shown				
		Sheet	1 of 1	Sheet Size	A1		
Job No.	SEP-0374	Rev	P01				
Stage	PLANNING	Dwg. No.	CLDC-HAL-DC-XX-PL-3041				