



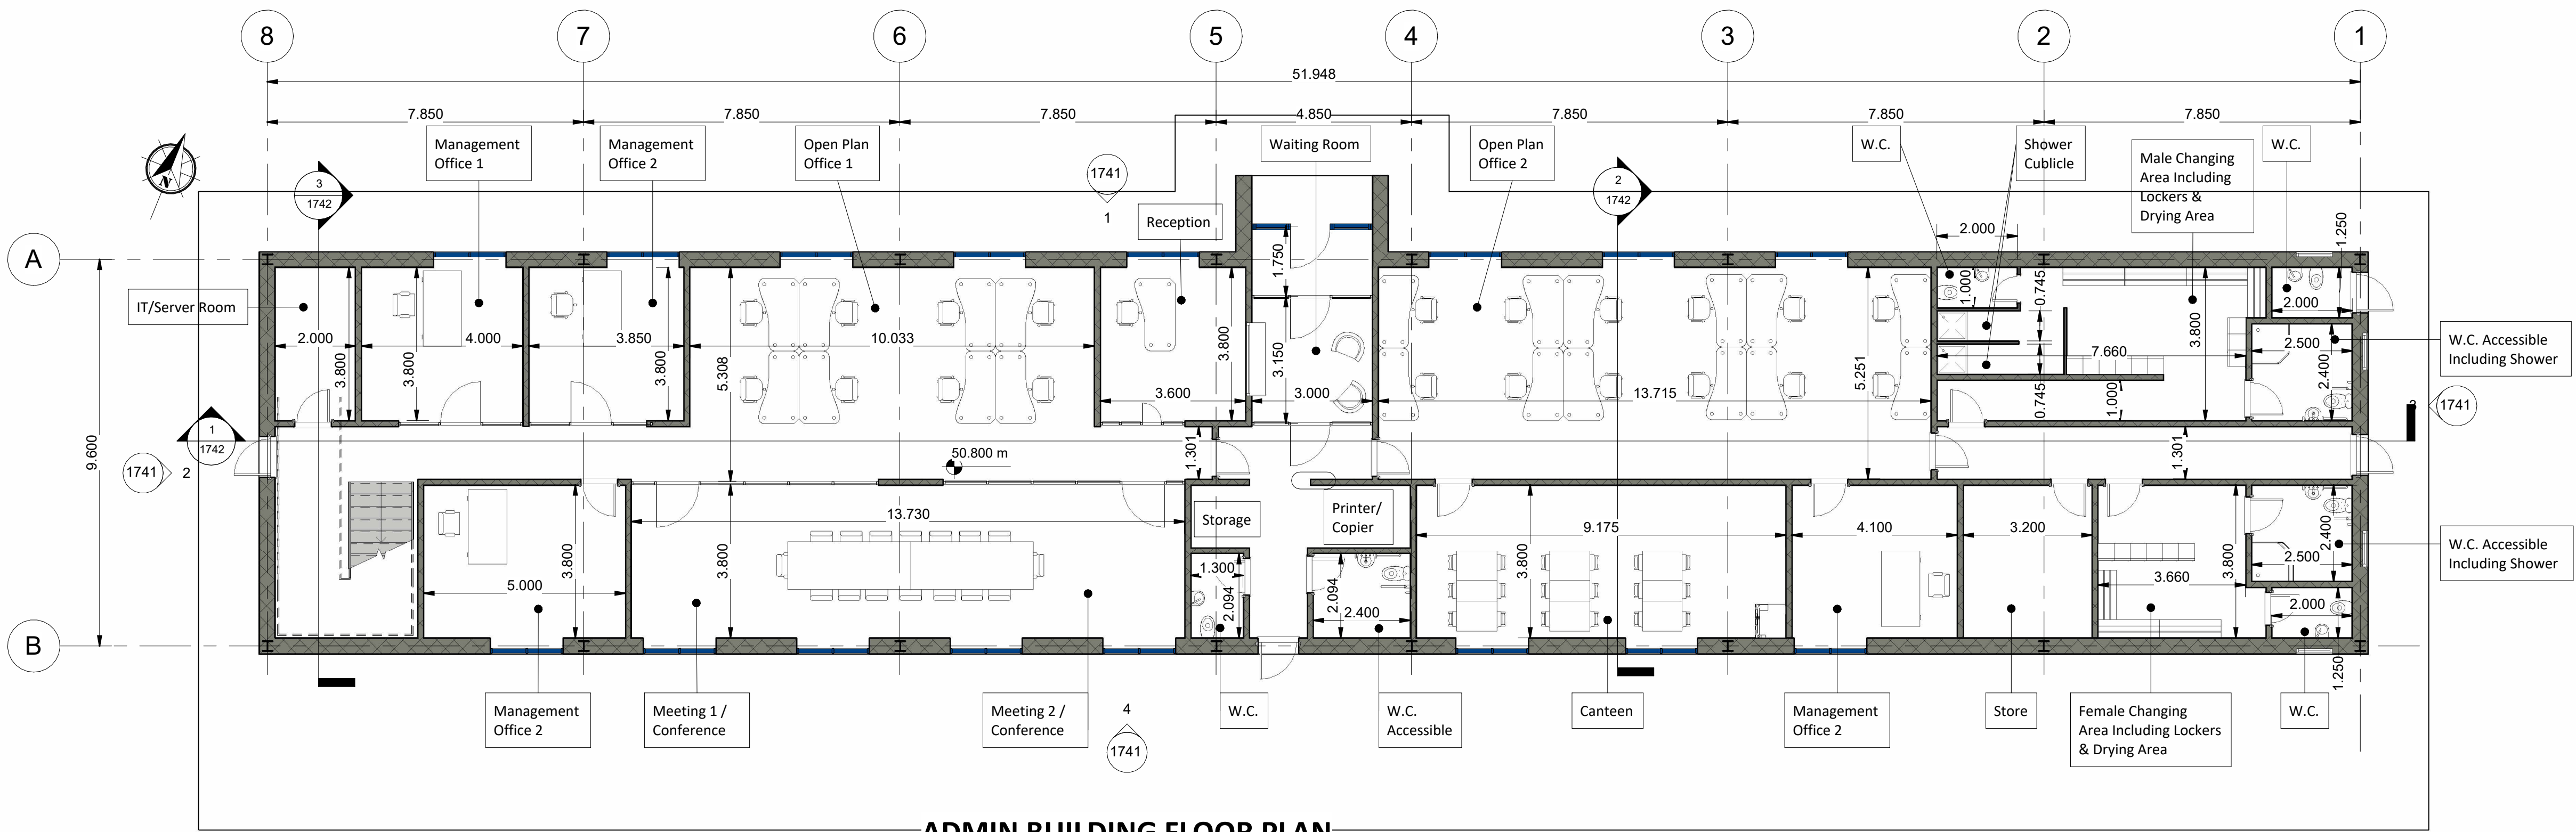


ADMIN BUILDING FLOOR PLAN
Scale 1 : 100

Notes:
For Planning Application purposes only.
Gross Floor Area - 459.35 m2

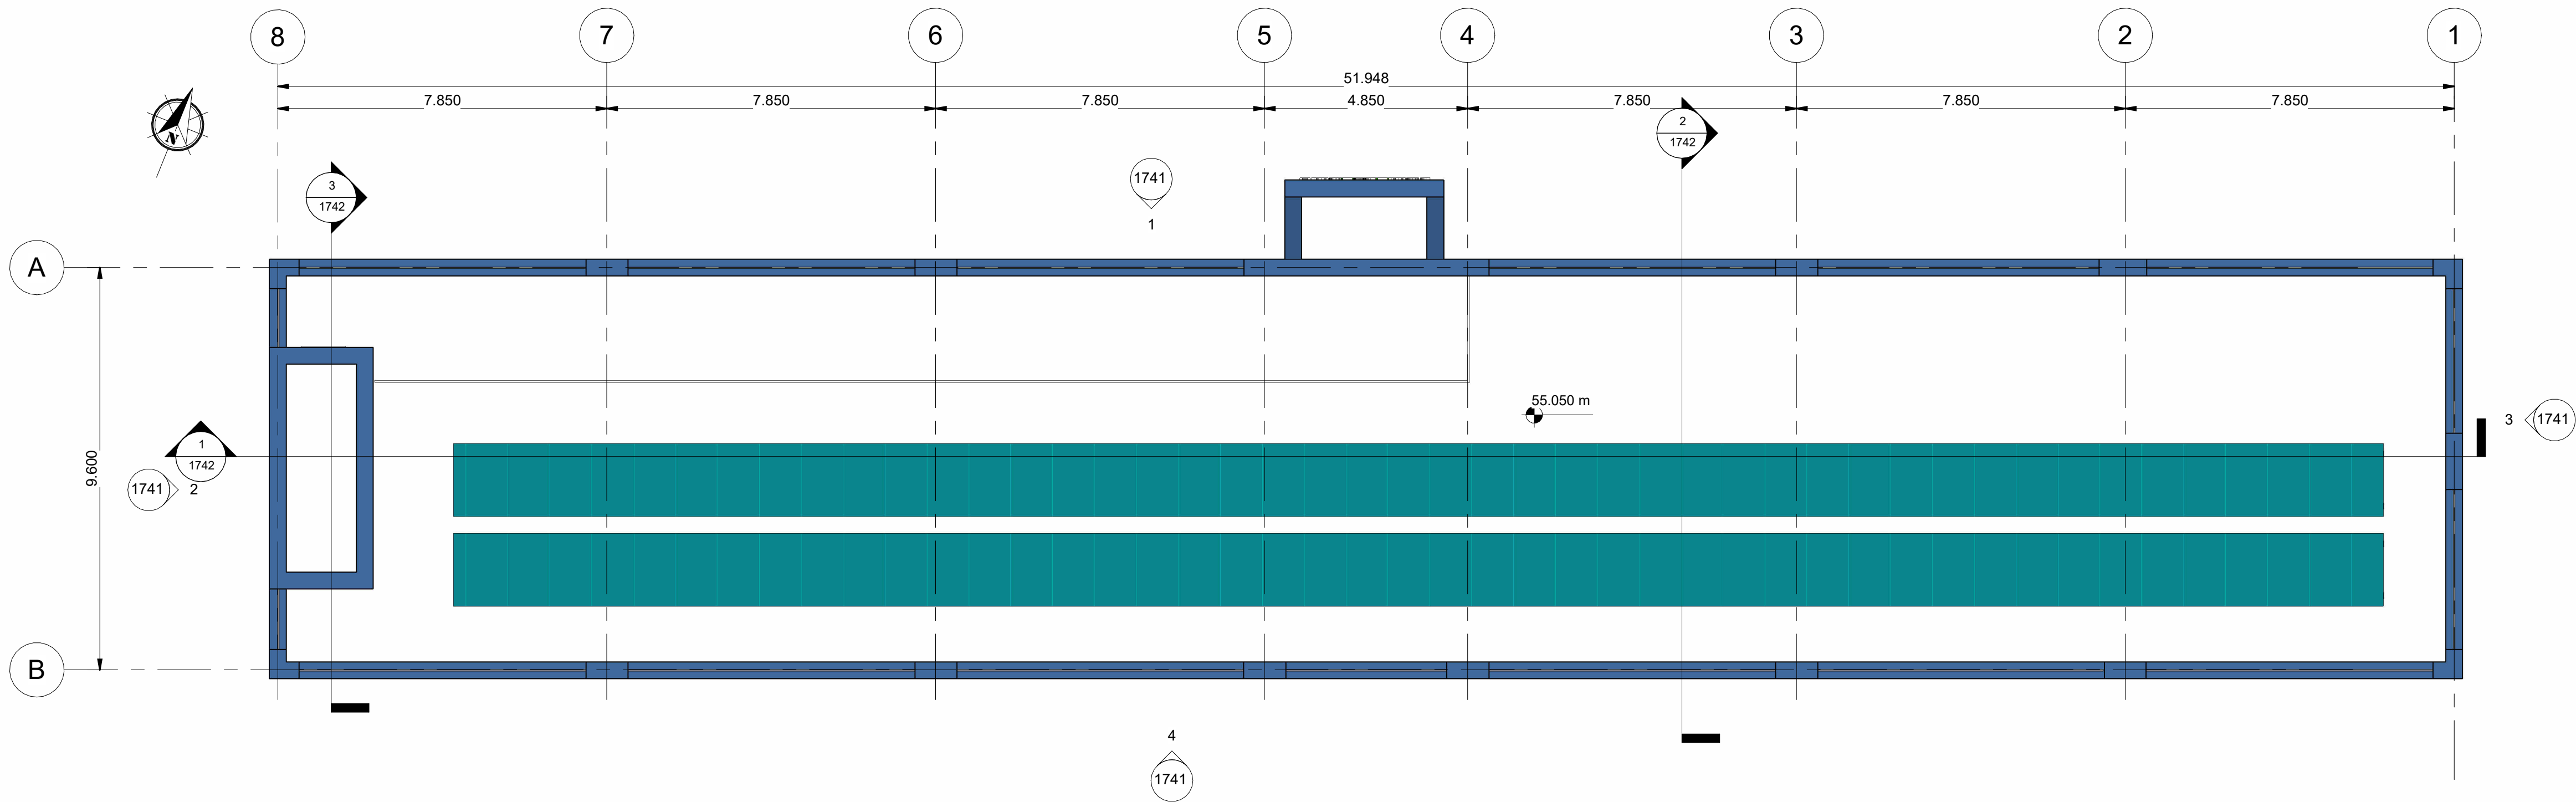

ADMIN BUILDING ROOF PLAN
Scale 1 : 100

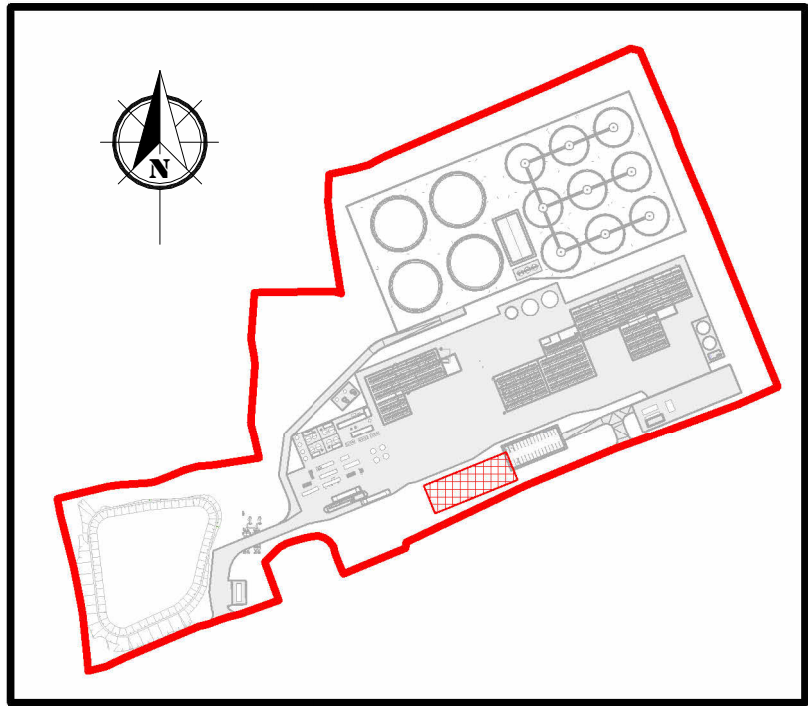

KEYPLAN
Scale 1 : 5000

Rev.	Description	App By	Date
P01	ISSUE FOR PLANNING	JON	18.06.26

PROJECT		CLIENT		
POWERSTOWN BIOENERGY		Greengate Biogas		
SHEET		Date	Project Number	Scale (at A1)
ADMINISTRATION BUILDING PLANS		18.08.25	P24188	As indicated
		Drawn by	Drawing Number	Rev
		NW	P24188-FT-XX-XX-DR-CE-1740	P01
		Checked by	JON	