



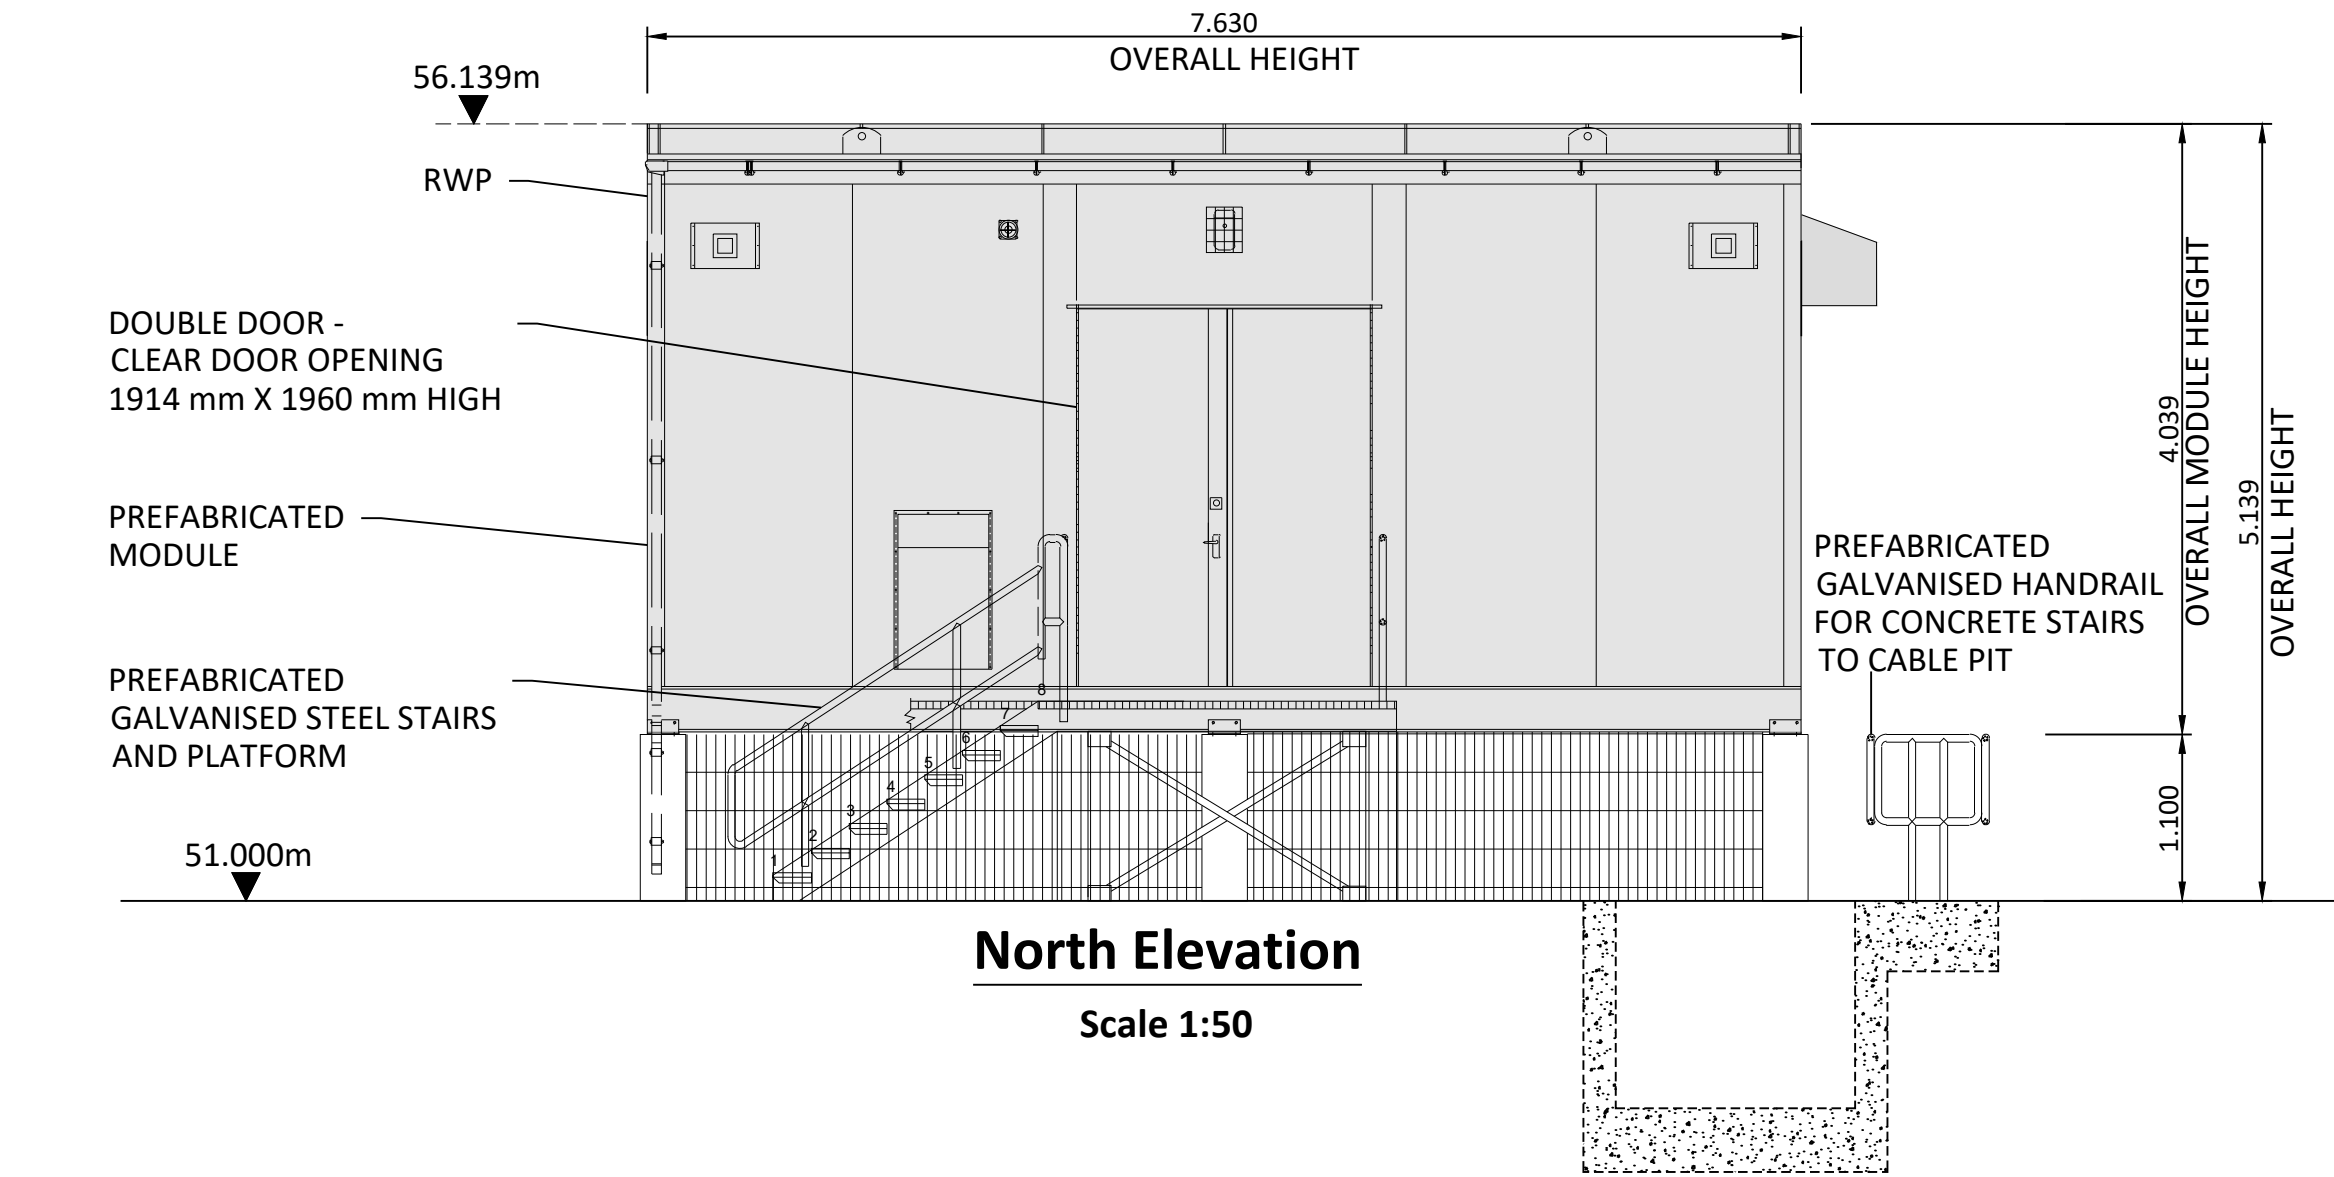


North Elevation

Scale 1:50

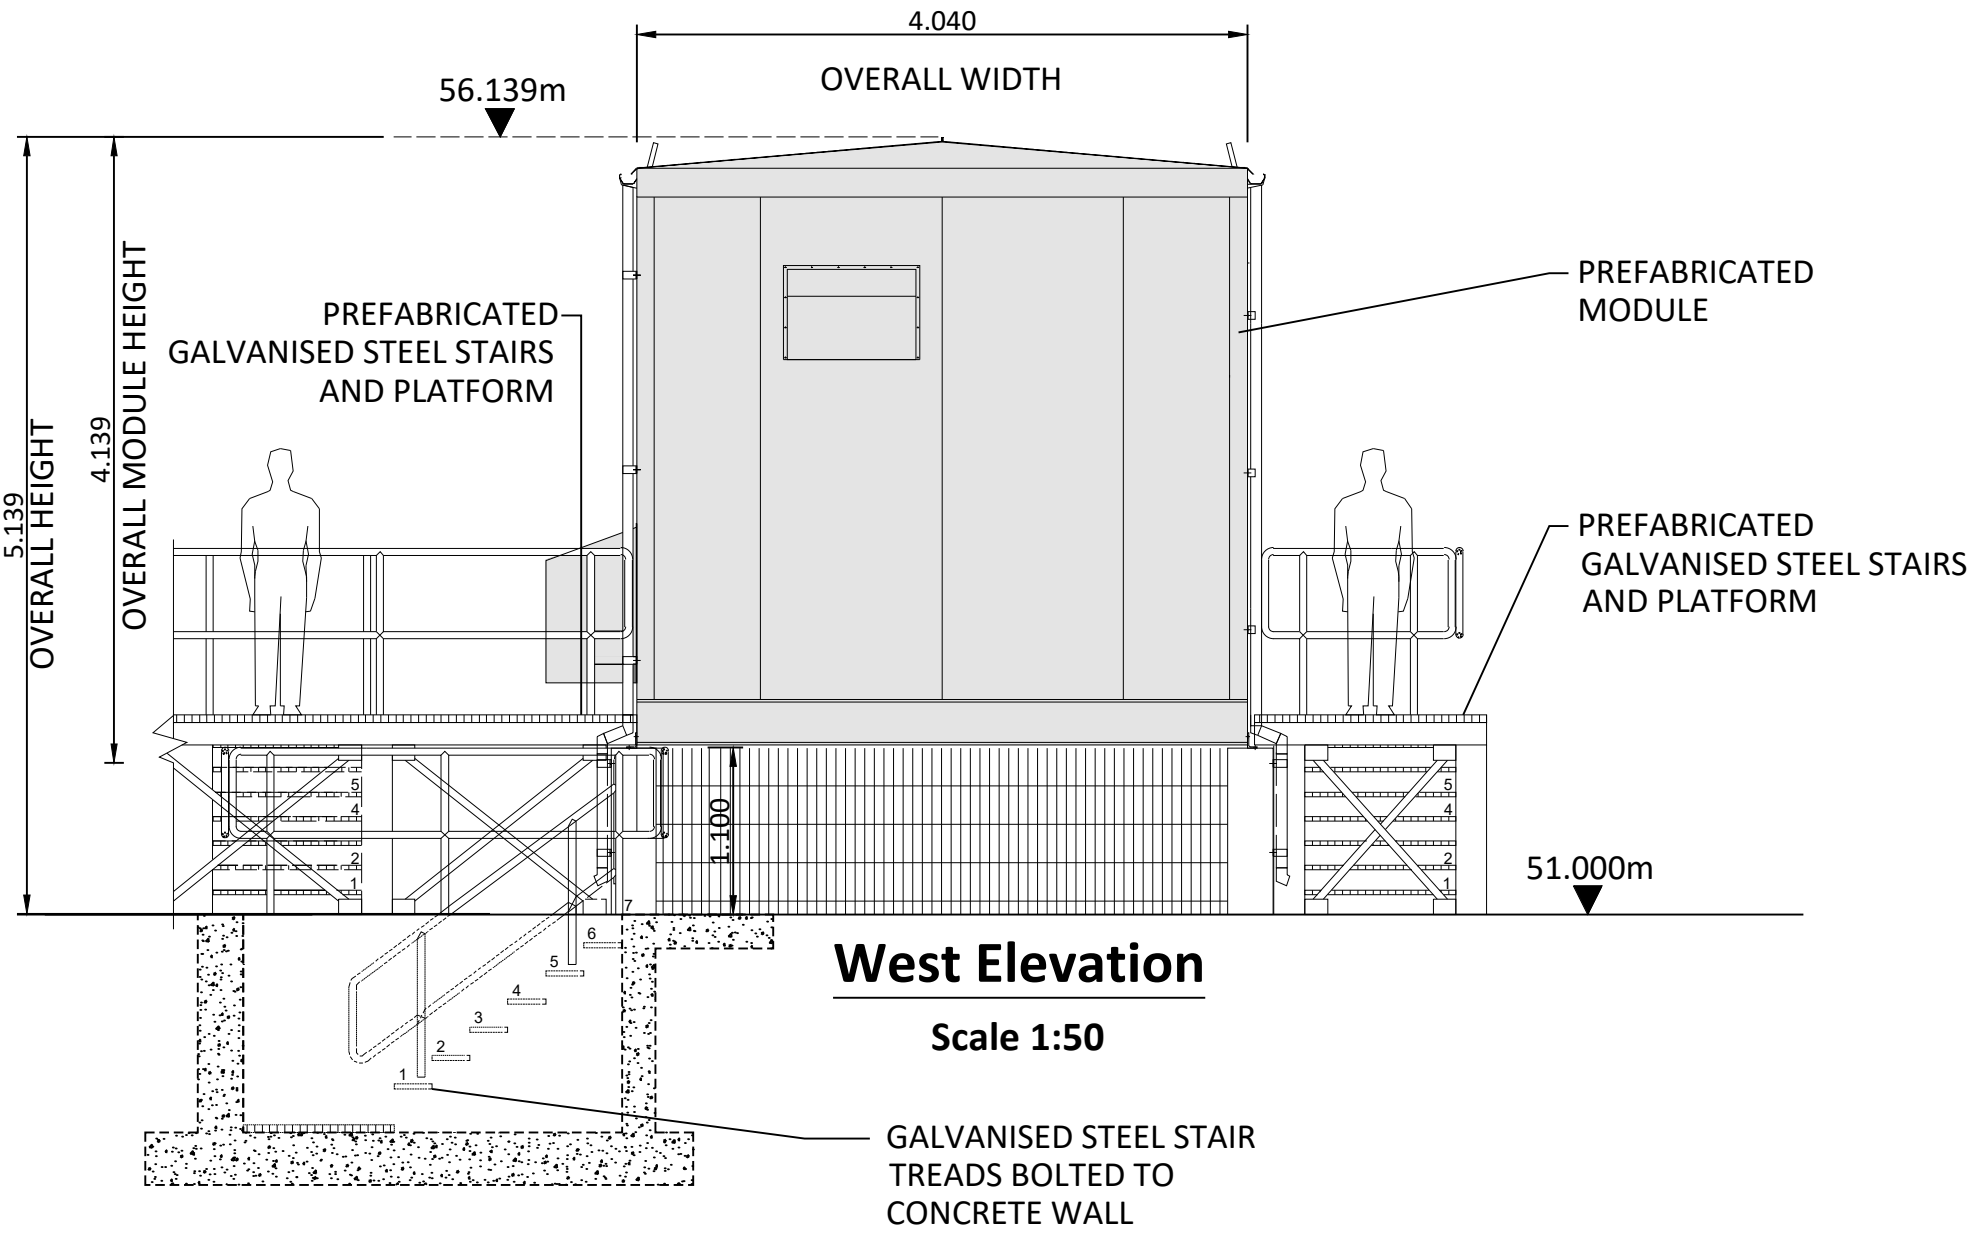


West Elevation

Scale 1:50

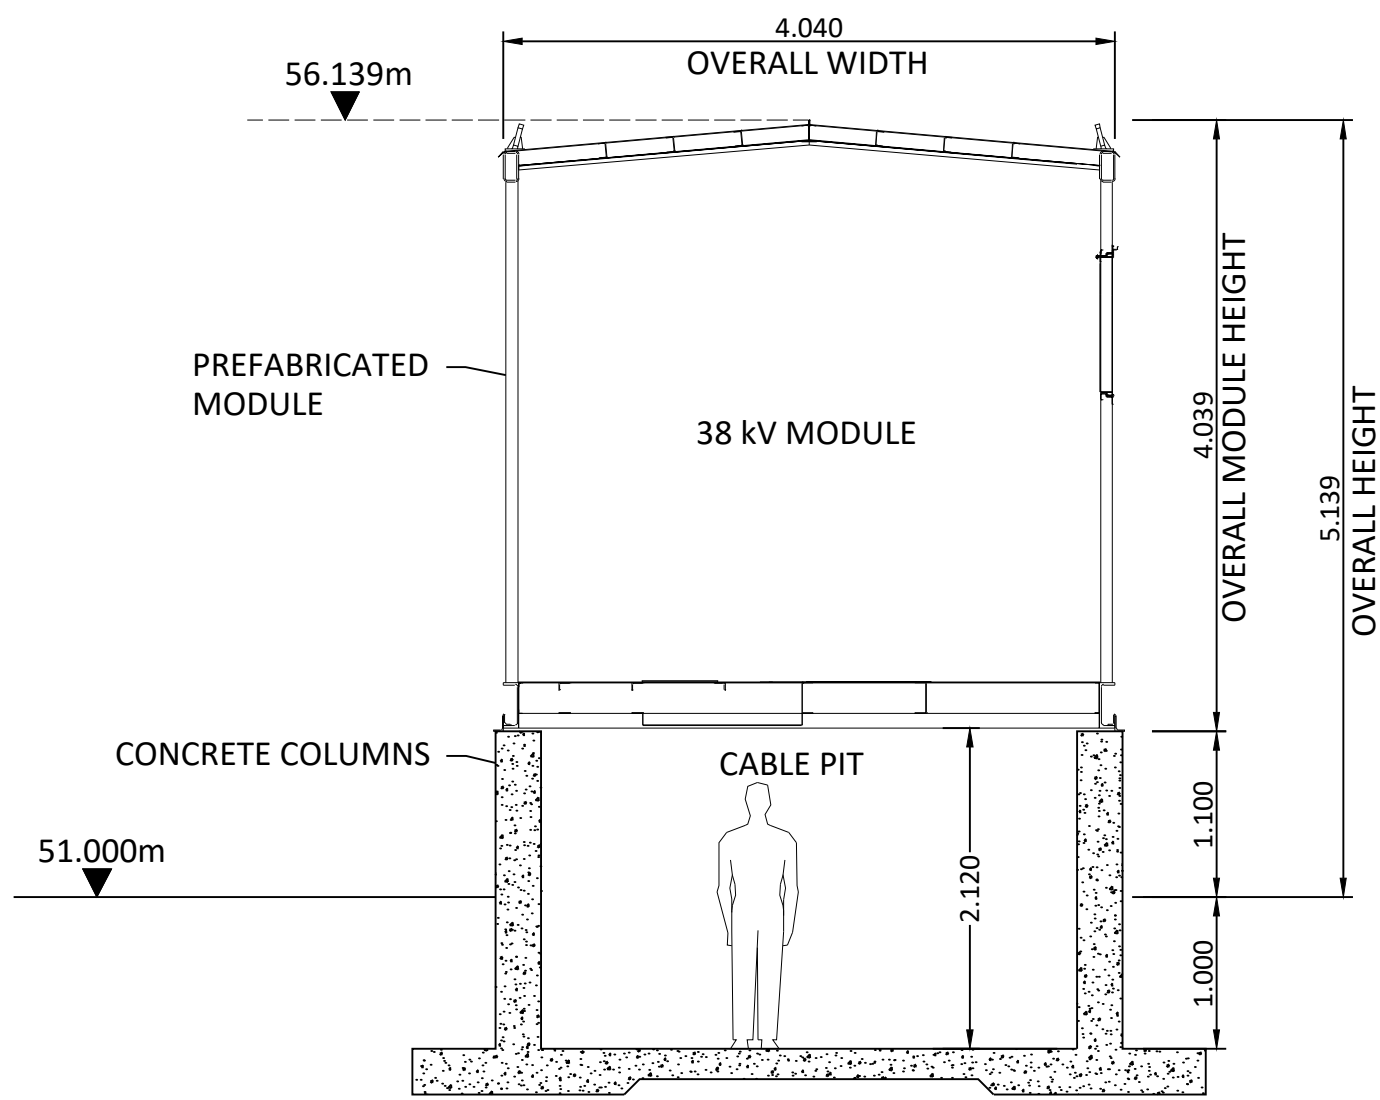


38kV GIS SECTION

Scale 1:50

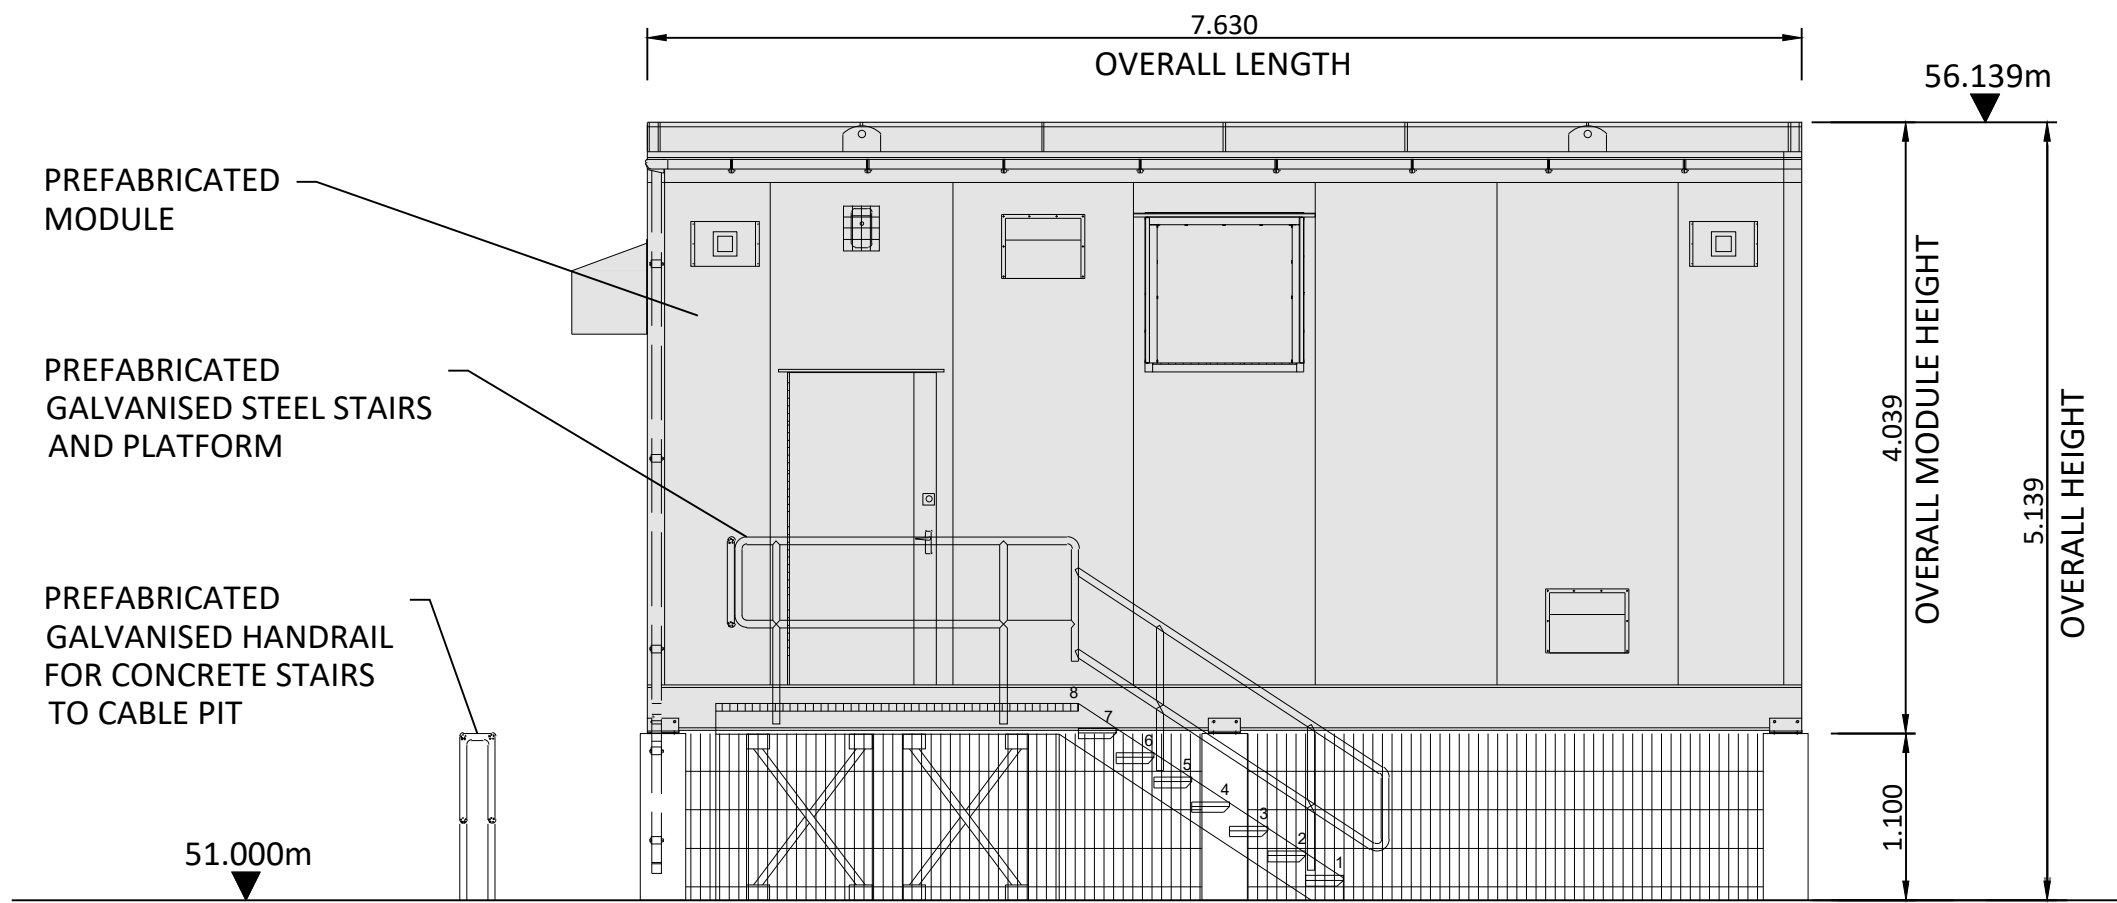


South Elevation

Scale 1:50

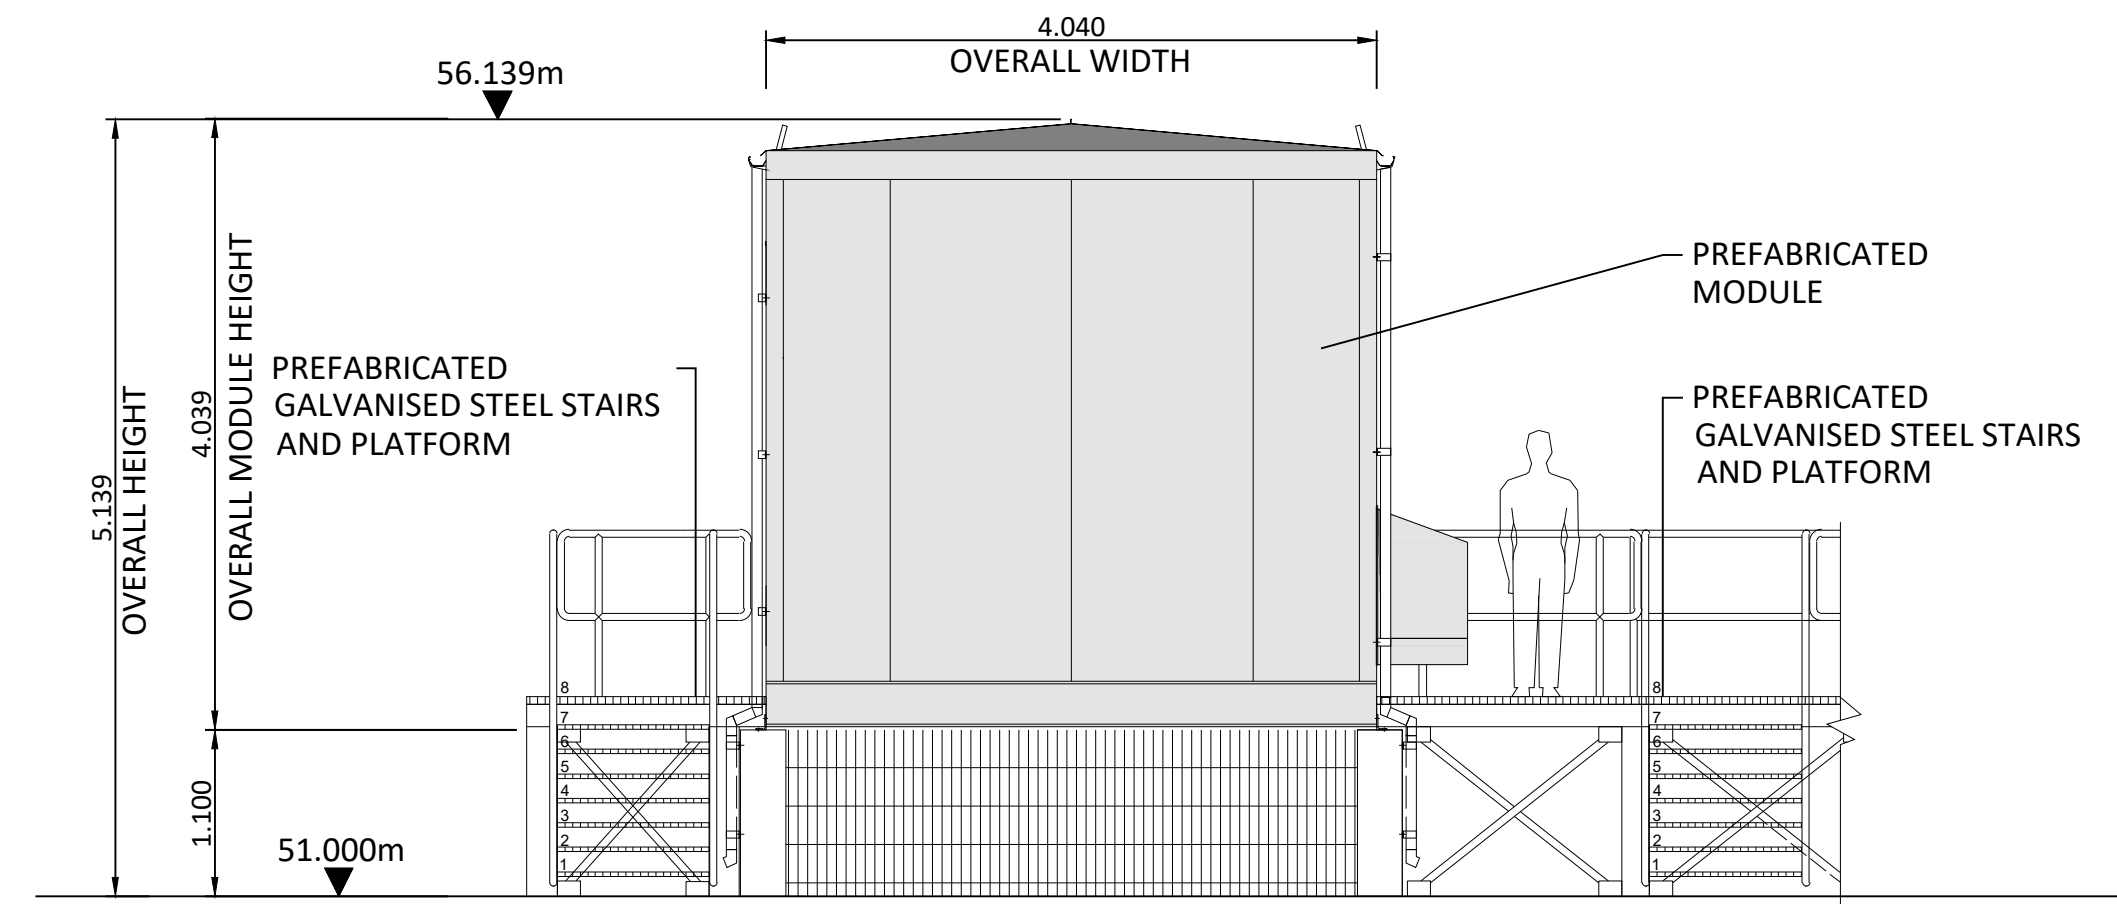


East Elevation

Scale 1:50

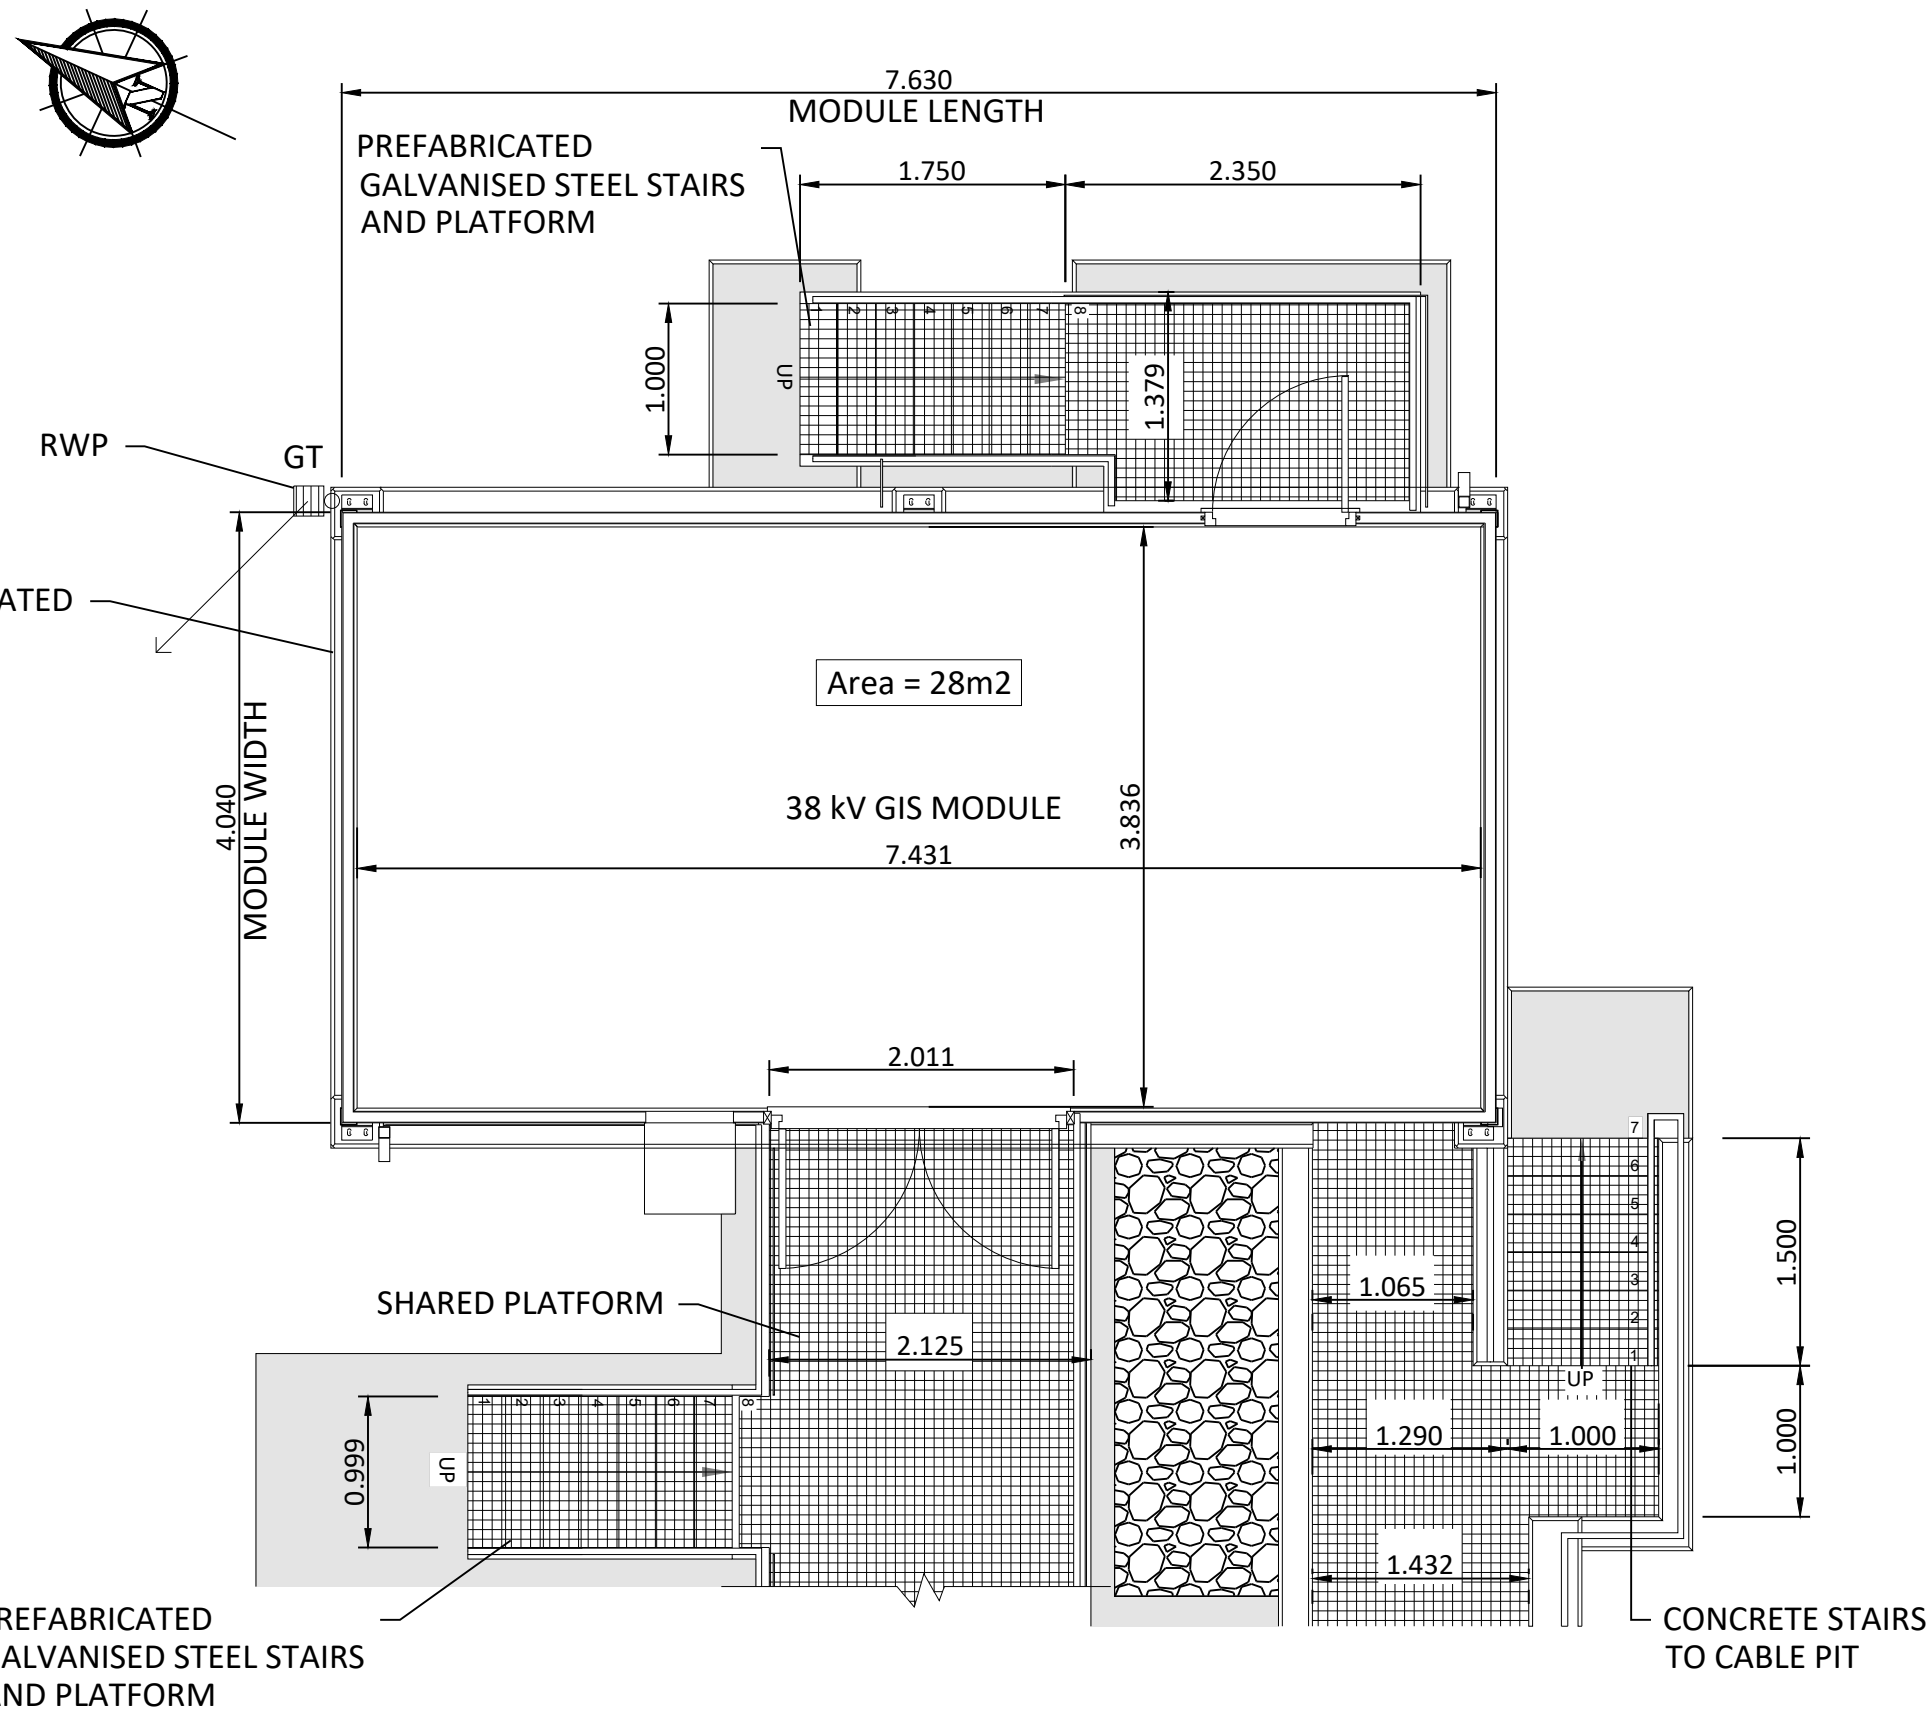

38kV GIS Module Plan

Scale 1:50

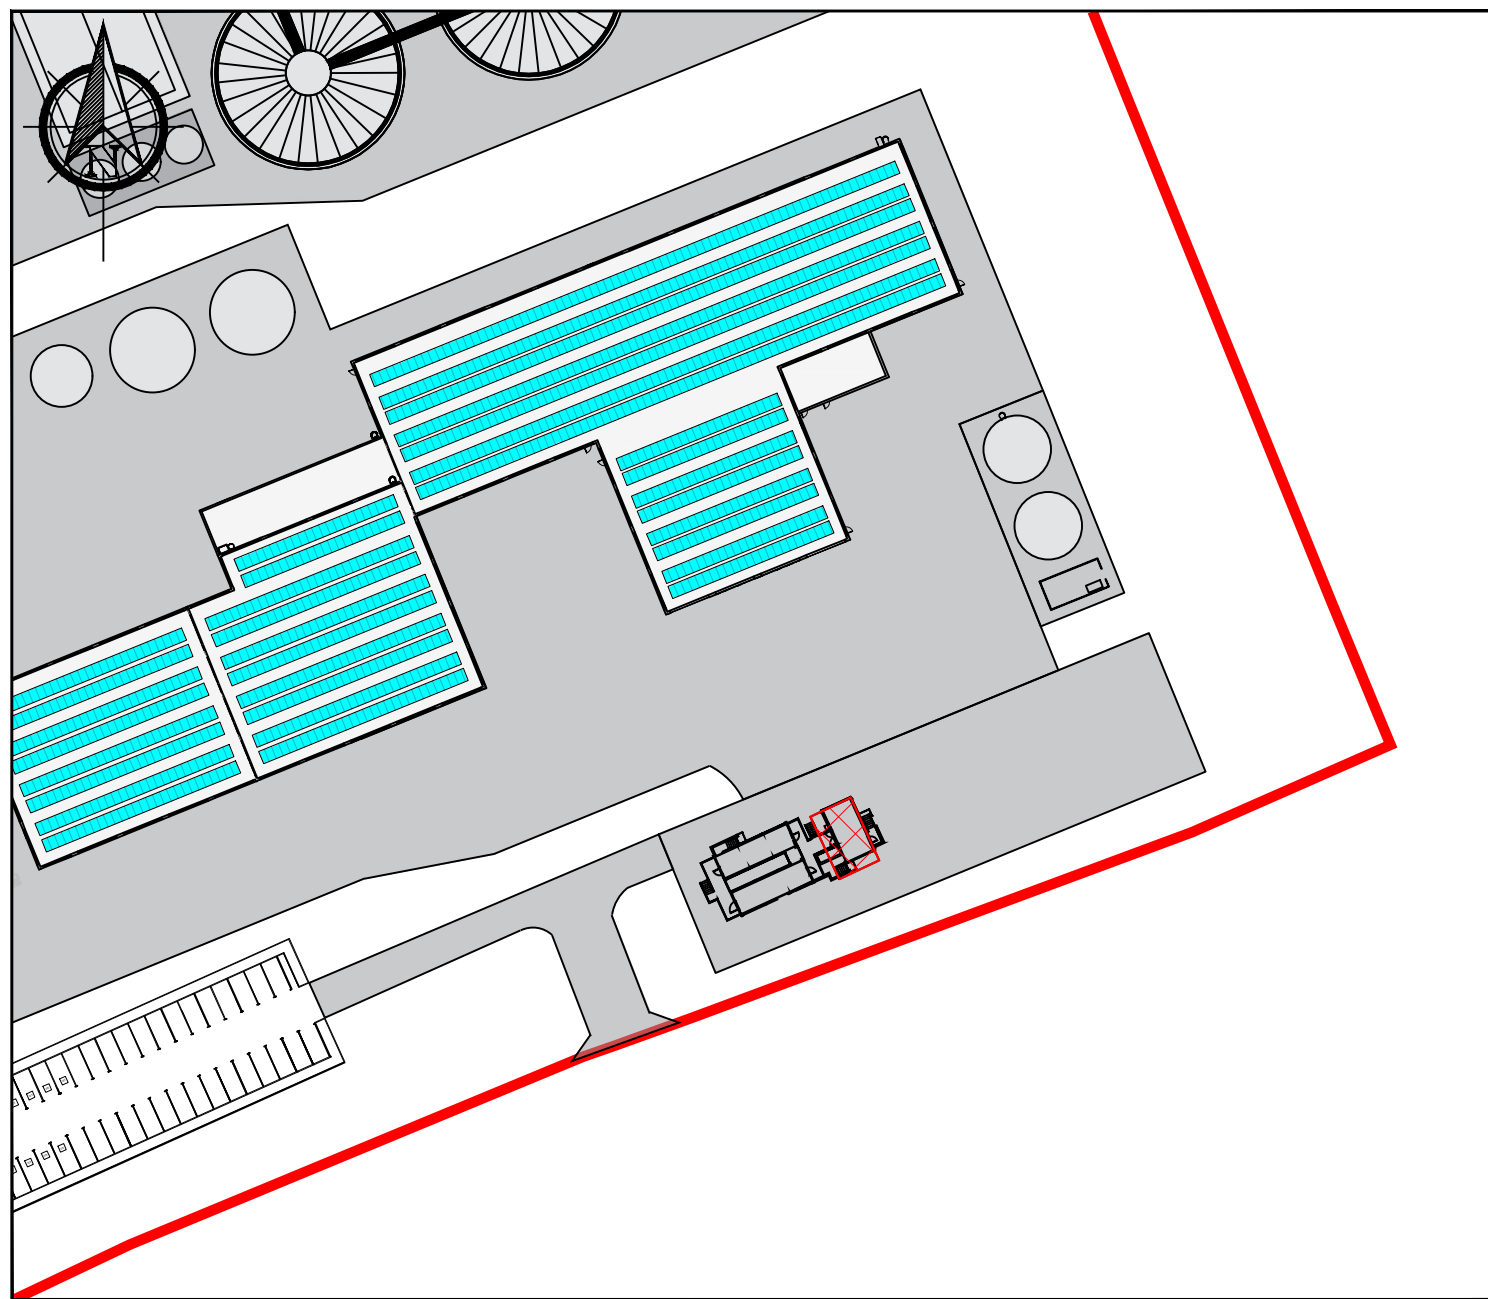

KEY PLAN

Scale 1:1000

Legend
Planning Boundary

Notes:
Drawings for Planning Purposes Only.
Subject to Detailed Mechanical, Electrical and Process Design.
38kV Substation to E.S.B Networks Requirements and Specifications.
Levels are relative to Malin Head Datum.

If Applicable : Tailte Éireann Licence No. CYAL50368274 © Ordnance Survey Ireland and Government of Ireland

Rev.	Description	App By	Date
P01	ISSUE FOR PLANNING		18.06.26

PROJECT		POWERSTOWN BIOENERGY		CLIENT					
SHEET	38 kV PROPOSED GIS MODULE ELEVATIONS, PLAN AND SECTION			Date	29.04.26	Project number	P24-188	Scale (@ A1) As Shown	
				Drawn by	EB	Drawing Number		P24188-FT-XX-XX-DR-CE-1781	Rev P01
				Checked by	JON	(Sheet not subject to ISO)			