



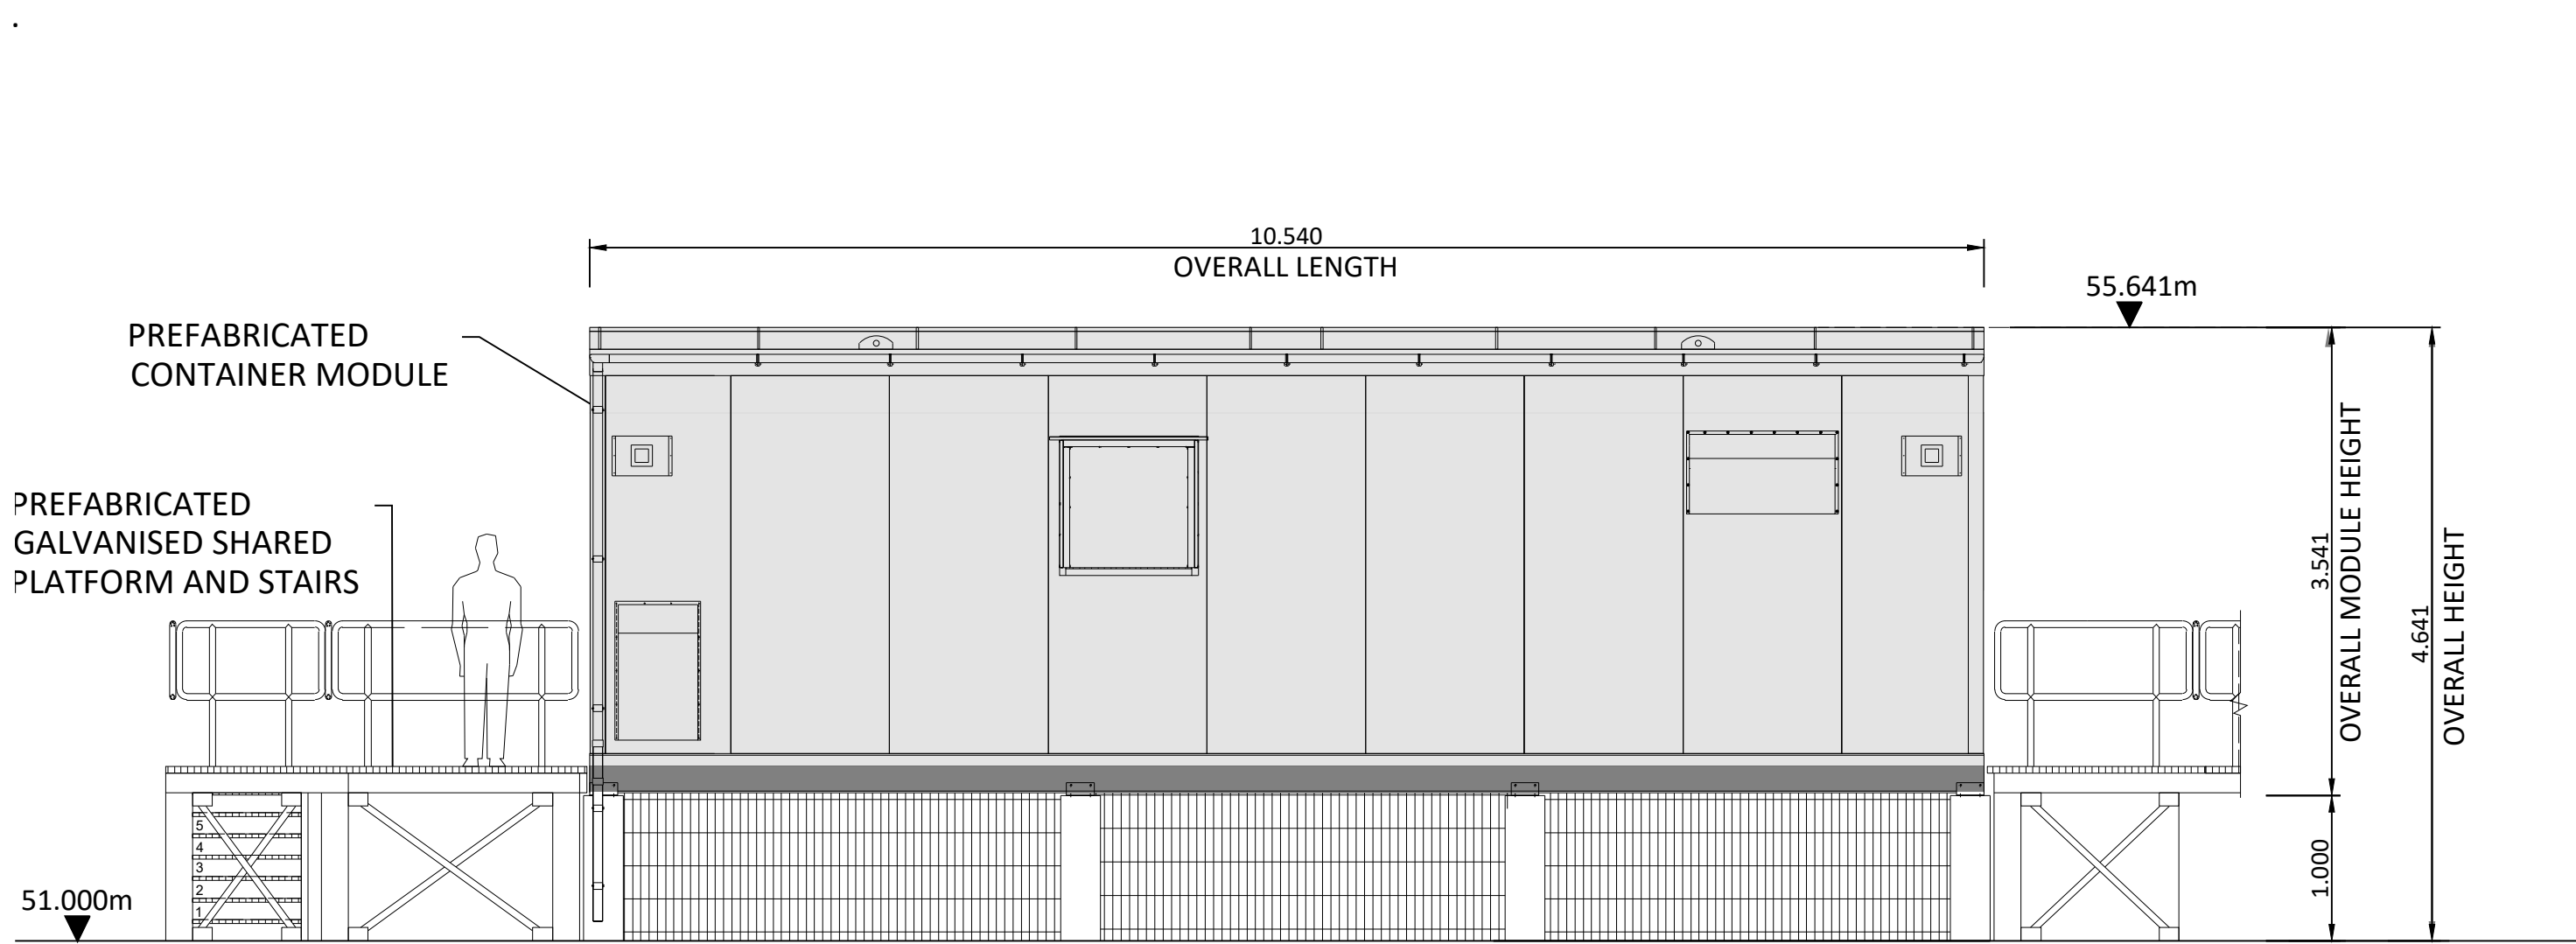


West Elevation

Scale 1:50

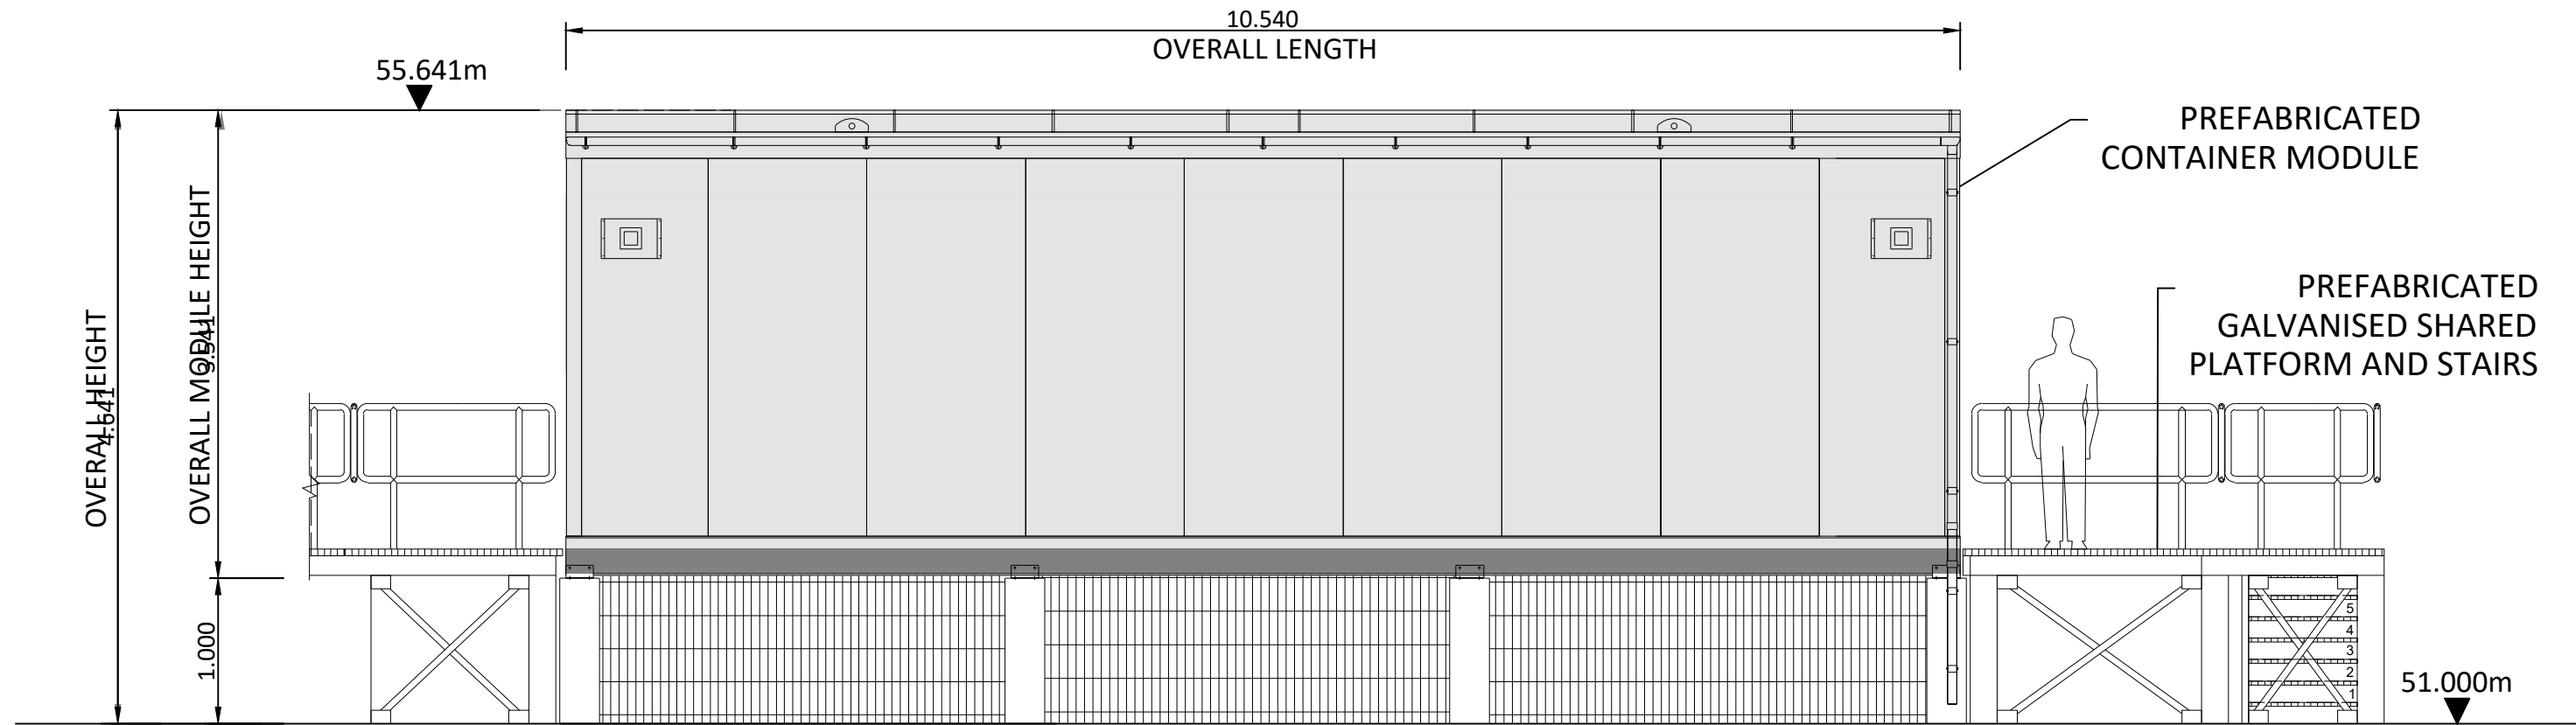


East Elevation

Scale 1:50

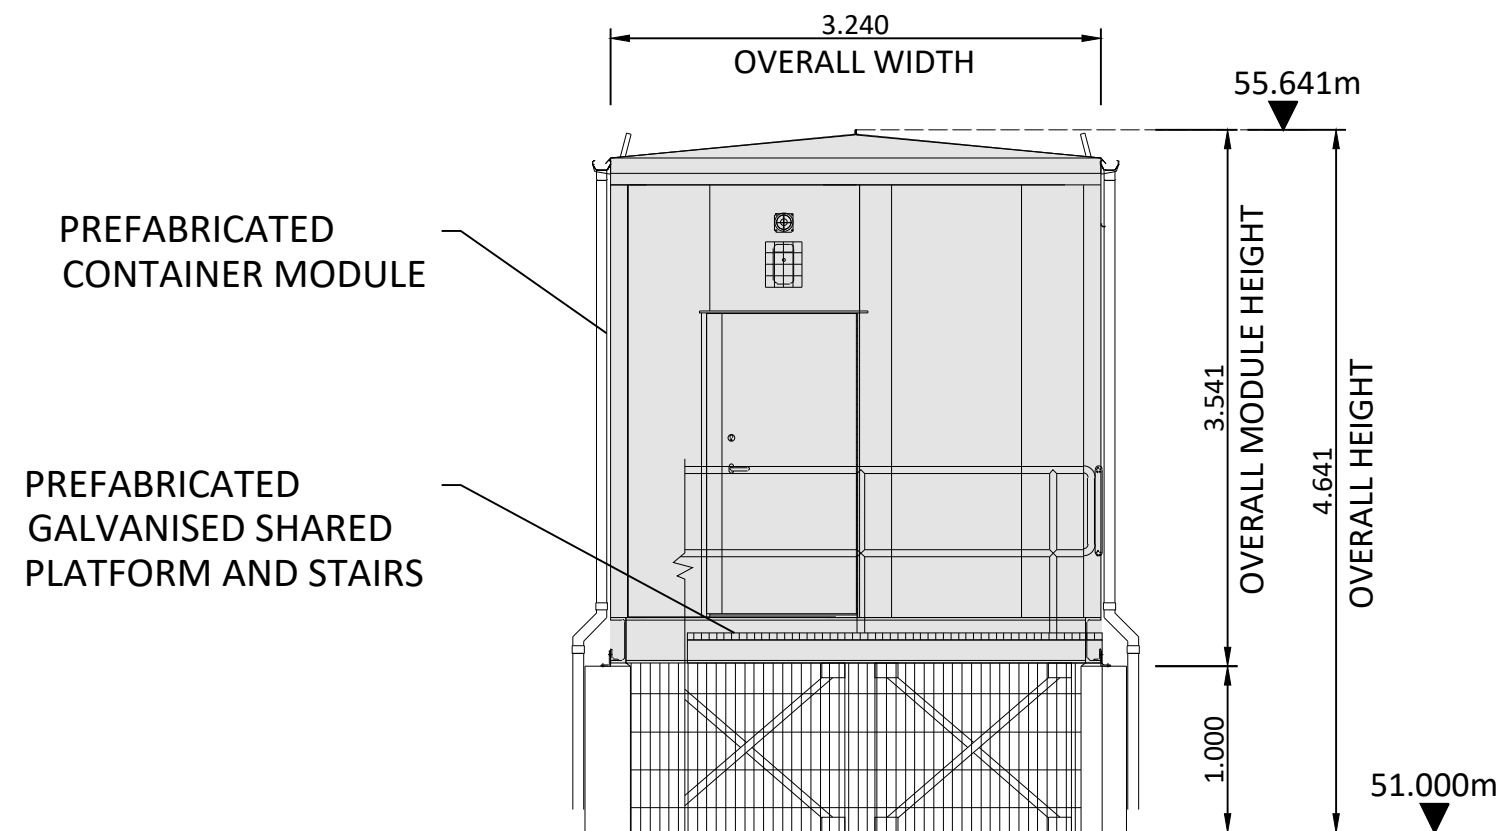


North Elevation

Scale 1:50

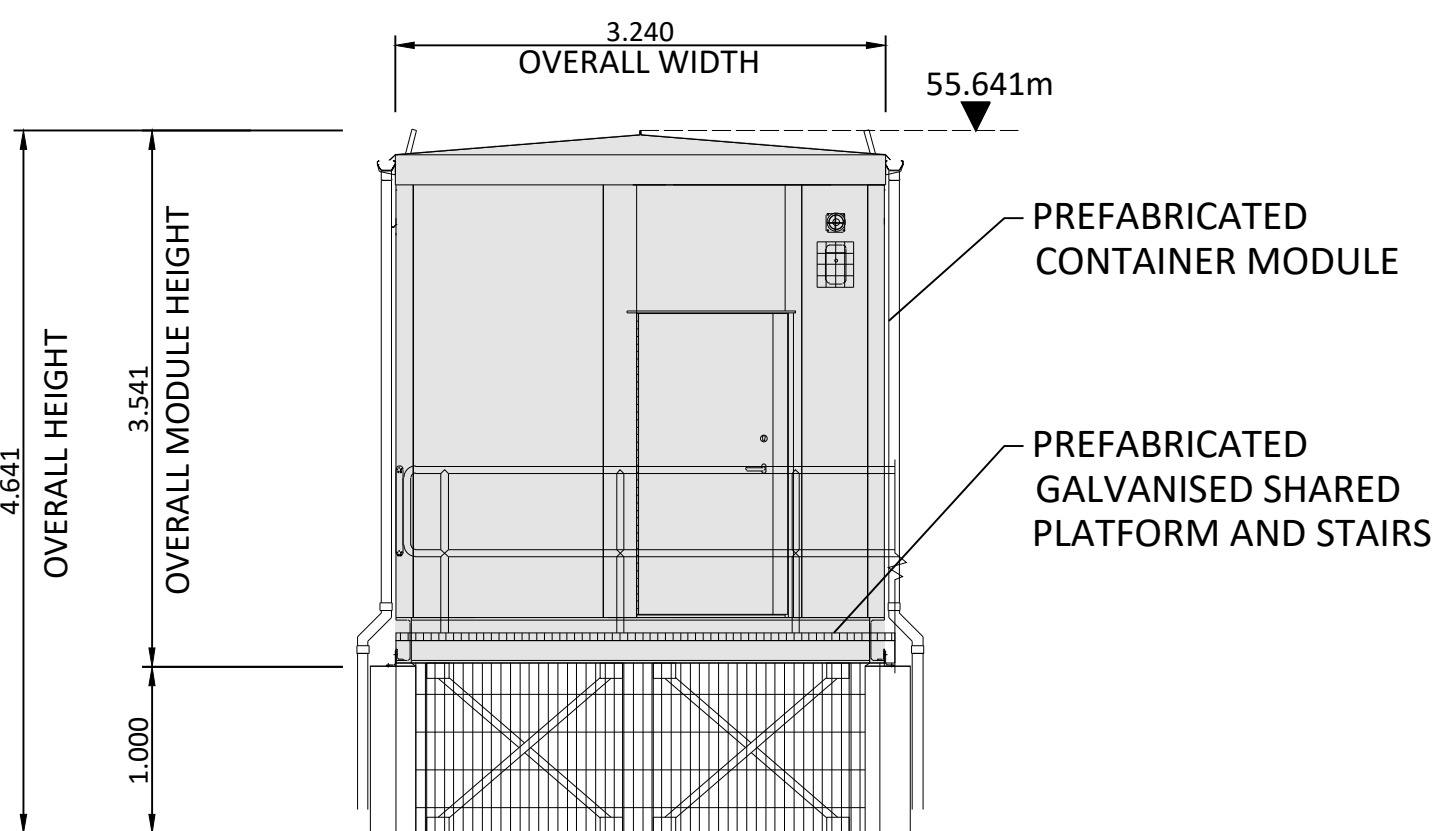


South Elevation

Scale 1:50

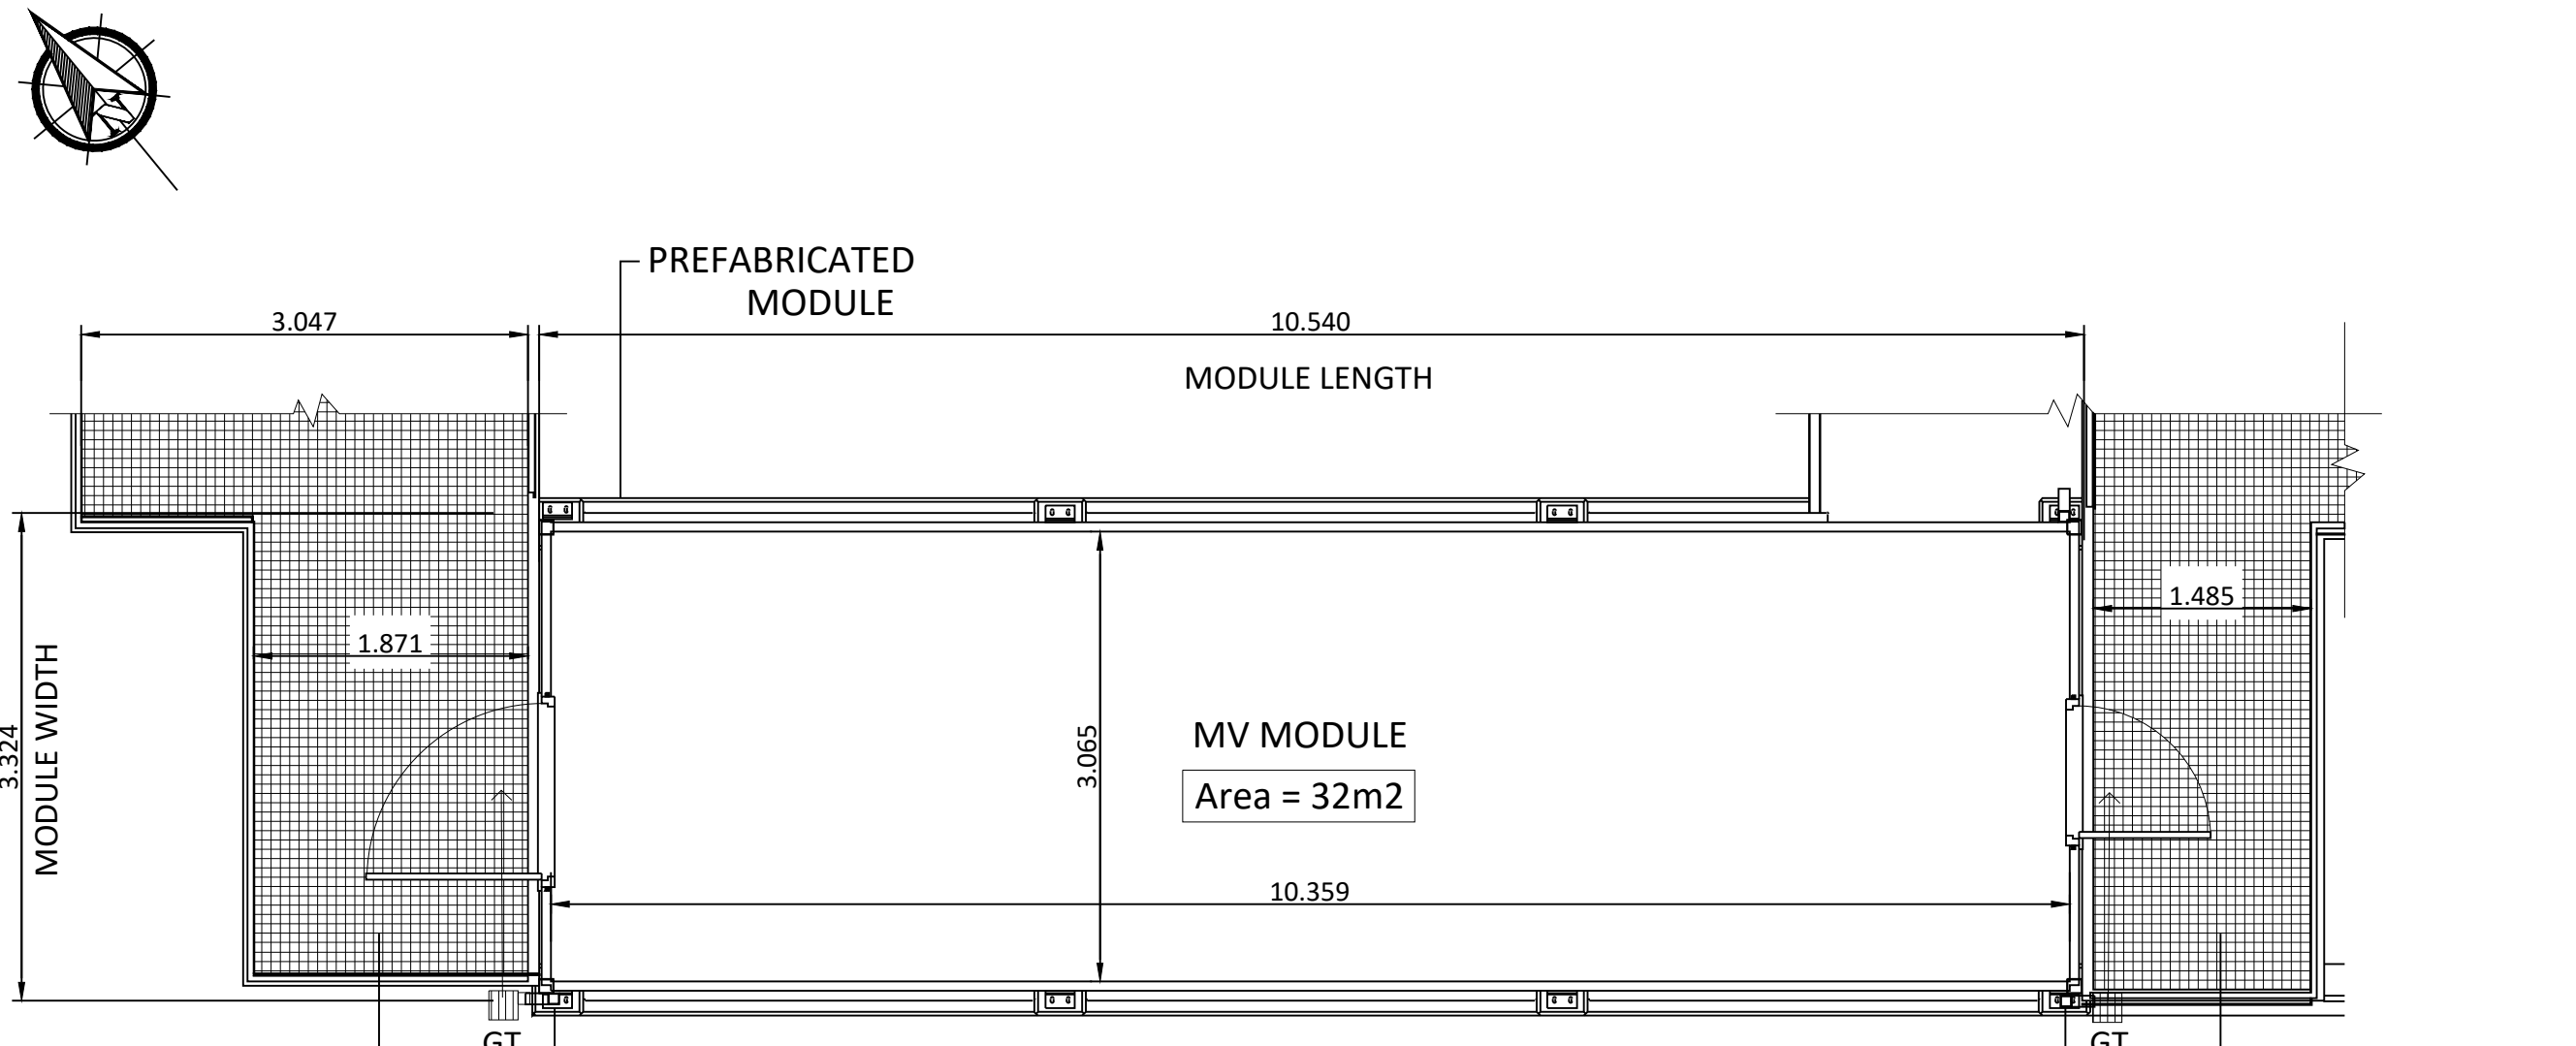

MV Module Plan

Scale 1:50

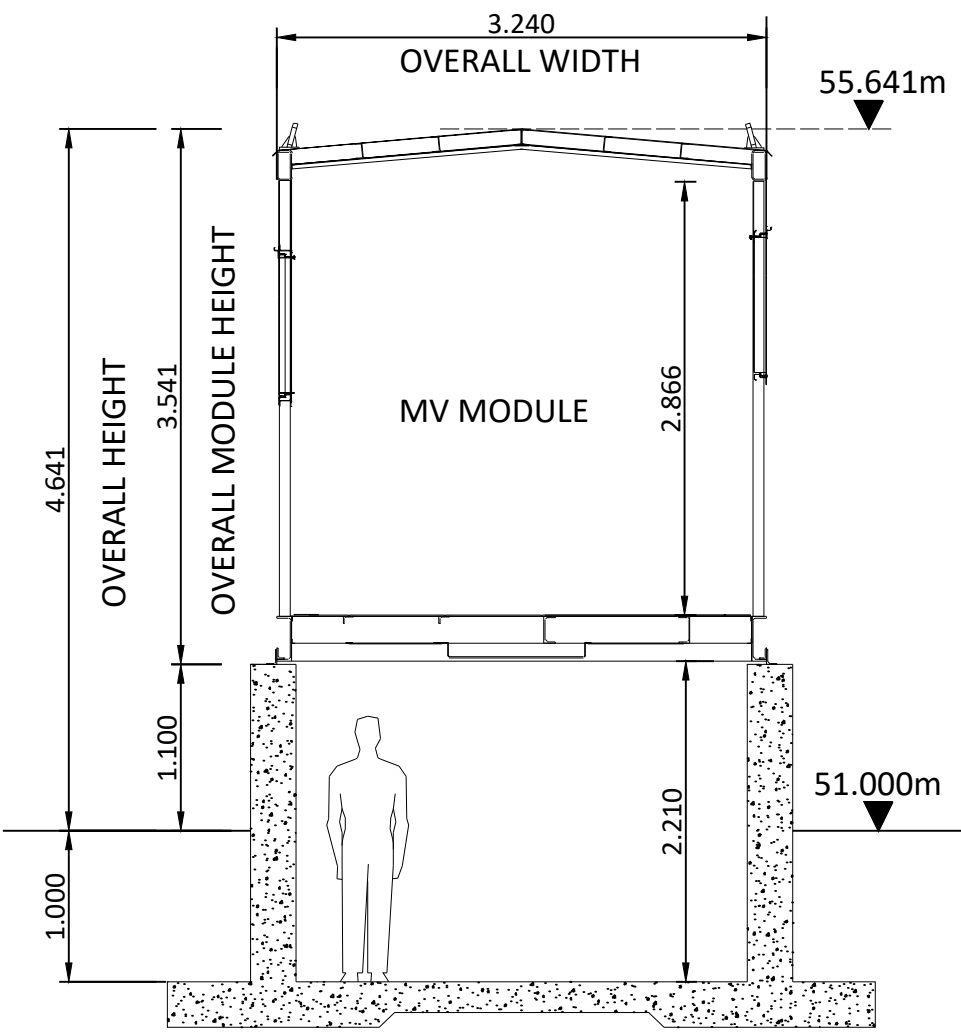

MV Module Section

Scale 1:50

Legend

Planning Boundary


Notes:

Drawings for Planning Purposes Only.

Subject to Detailed Mechanical, Electrical and Process Design.

38kV Substation to E.S.B Networks Requirements and Specifications.

Levels are relative to Malin Head Datum.

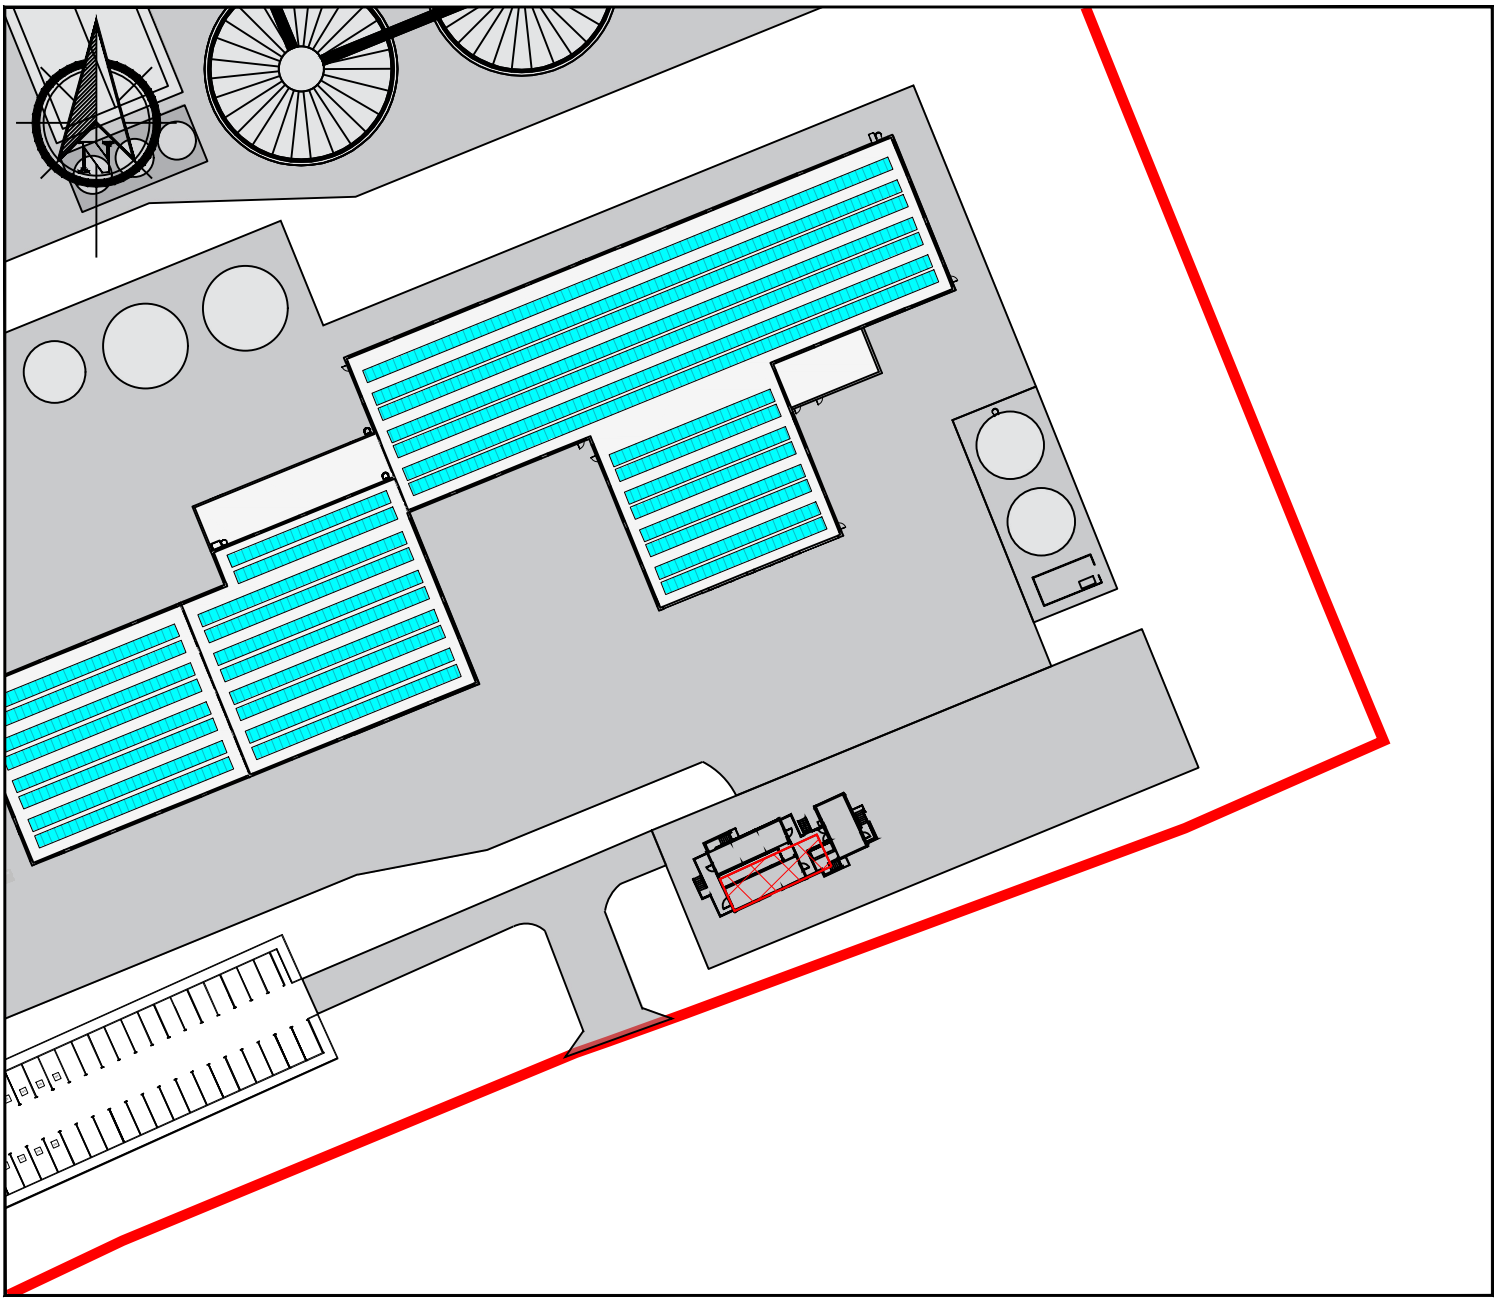

KEY PLAN

Scale 1:1000

If Applicable : Tailte Éireann Licence No. CYAL50368274 © Ordnance Survey Ireland and Government of Ireland

Rev.	Description	App By	Date
P01	ISSUE FOR PLANNING		18.06.26

PROJECT	CLIENT		
POWERSTOWN BIOENERGY			
SHEET	DATE	29.04.26	Project number P24-188
MV MODULE ELEVATIONS, PLAN AND SECTION	Drawn by	EB	Drawing Number P24188-FT-XX-XX-DR-CE-1783
	Checked by	JON	Rev P01