




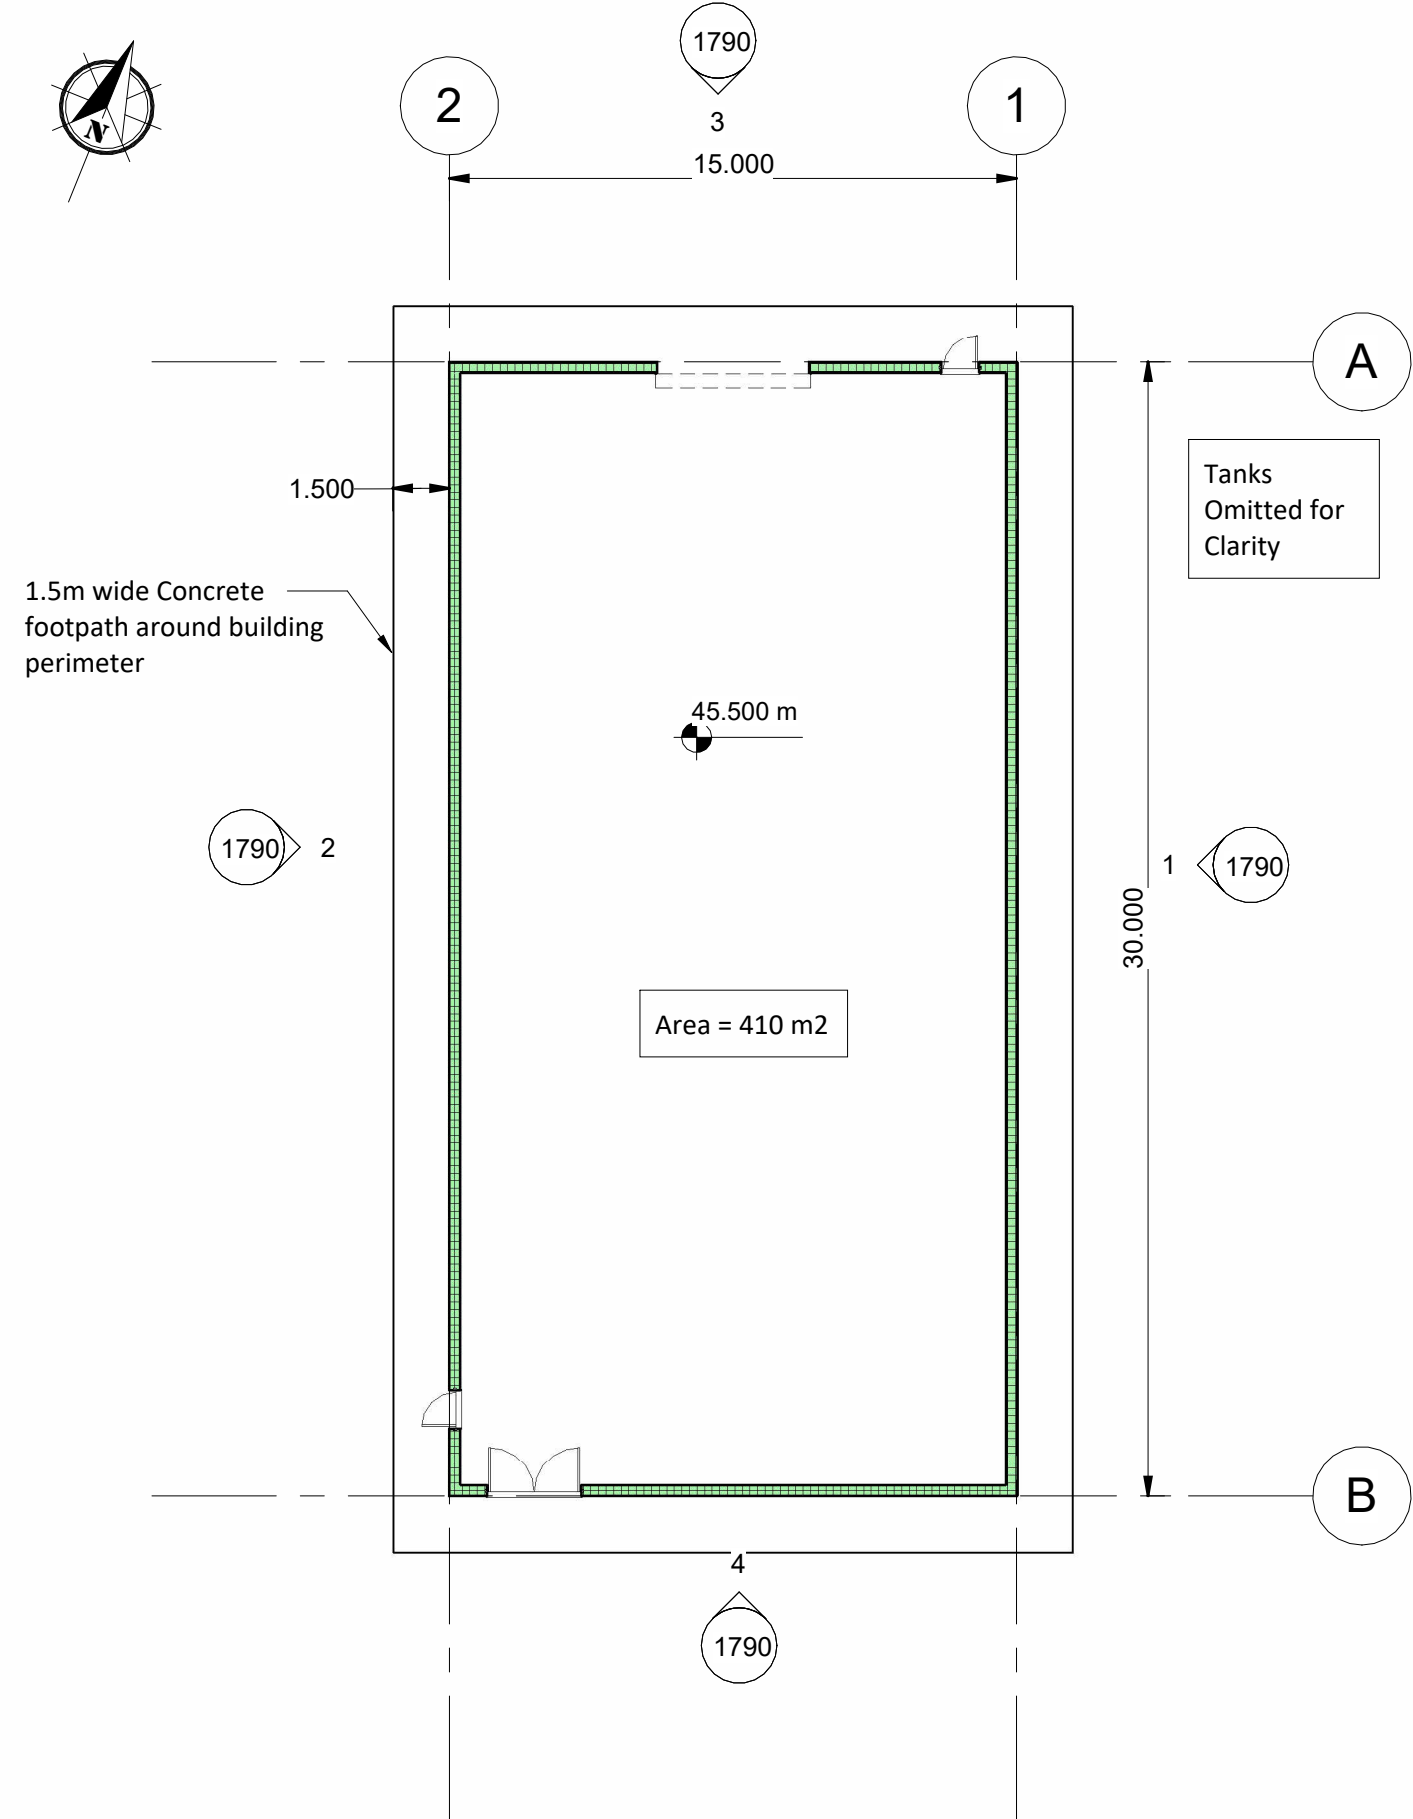


TANK FARM BUILDING FLOOR PLAN
Scale 1 : 200

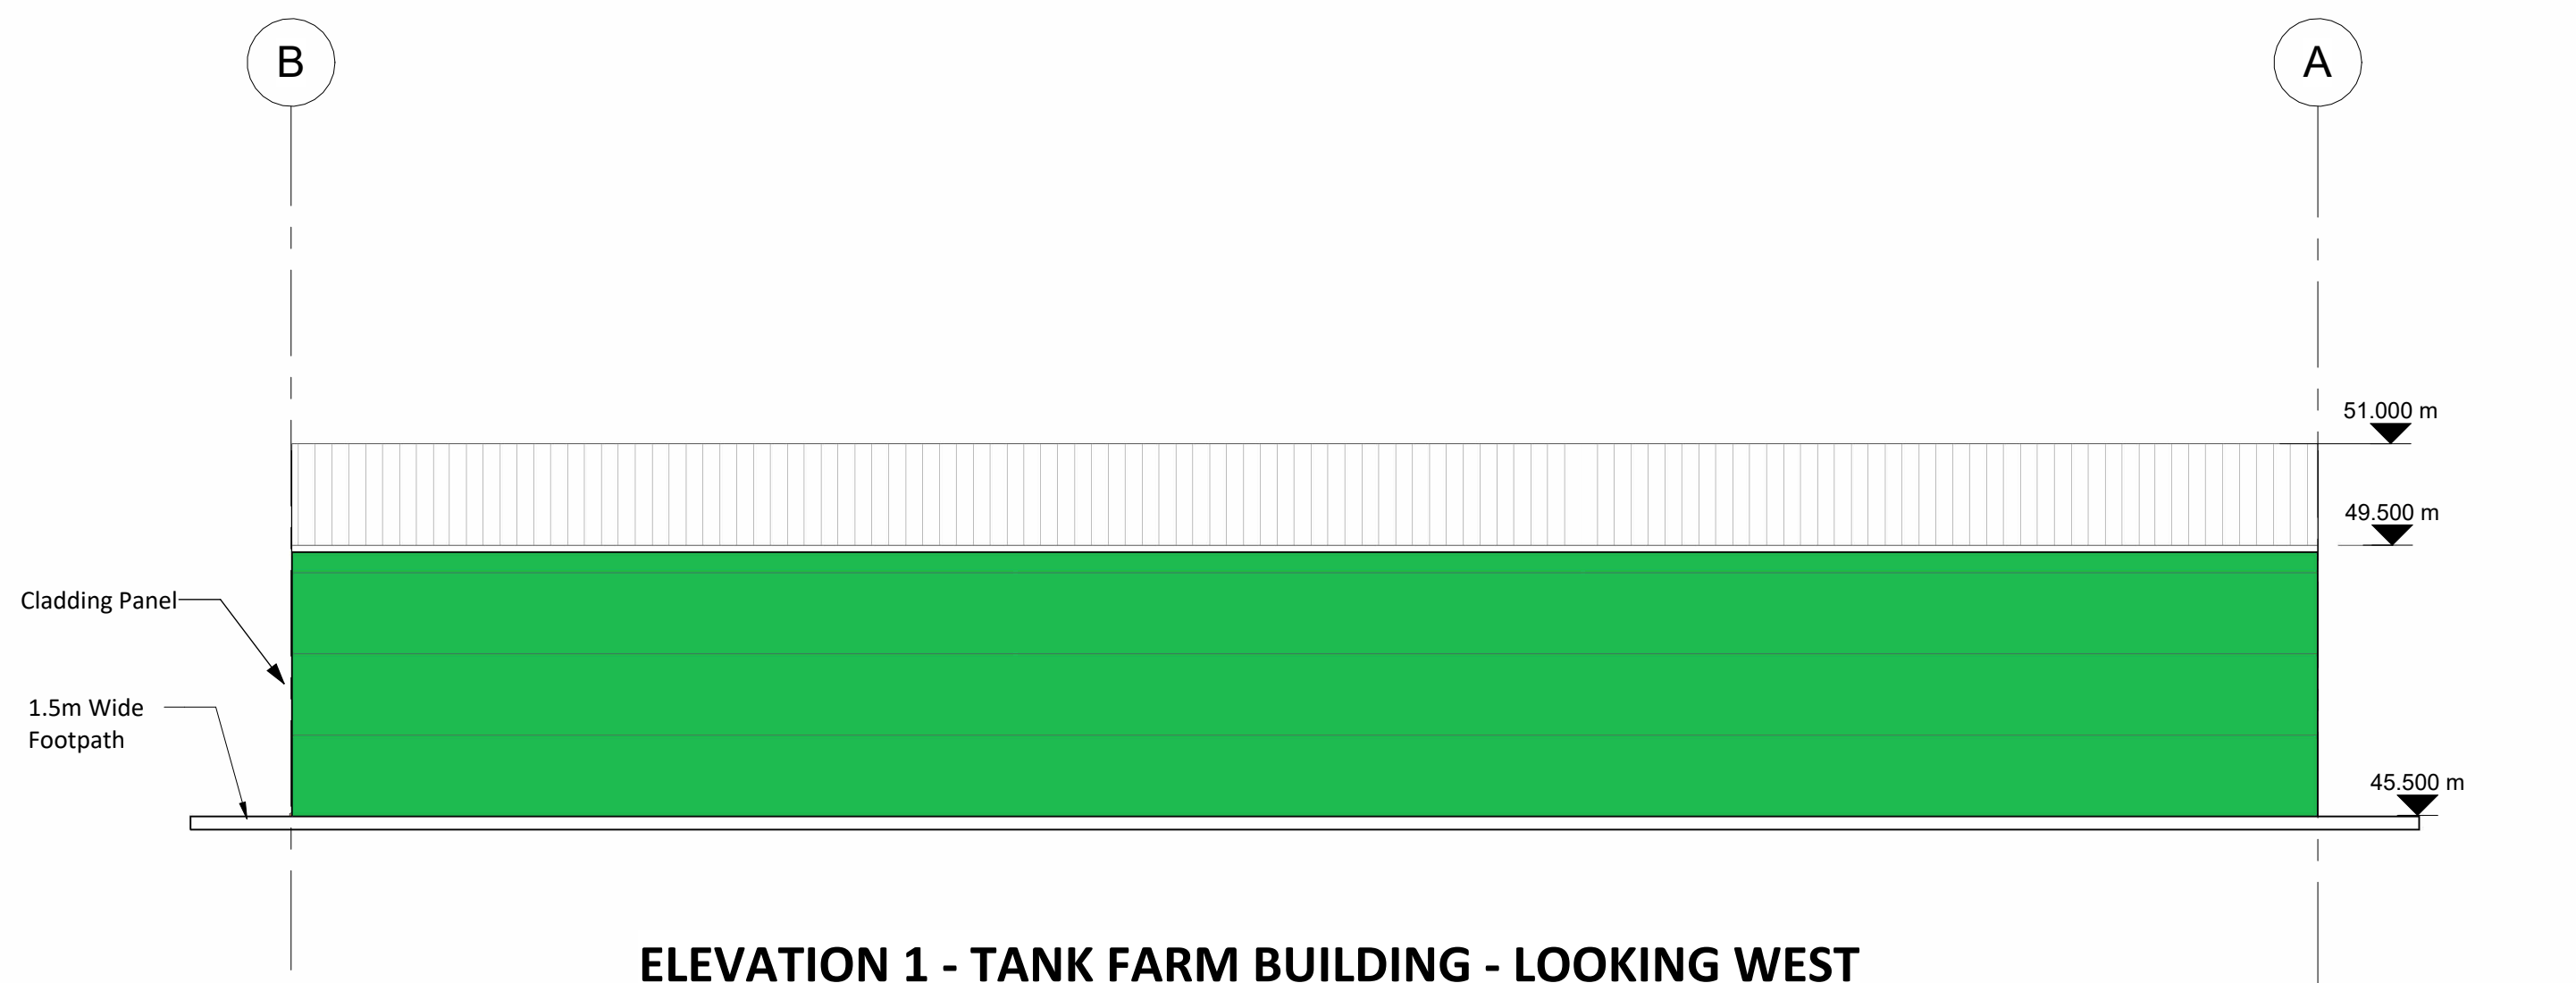


ELEVATION 1 - TANK FARM BUILDING - LOOKING WEST
Scale 1 : 100

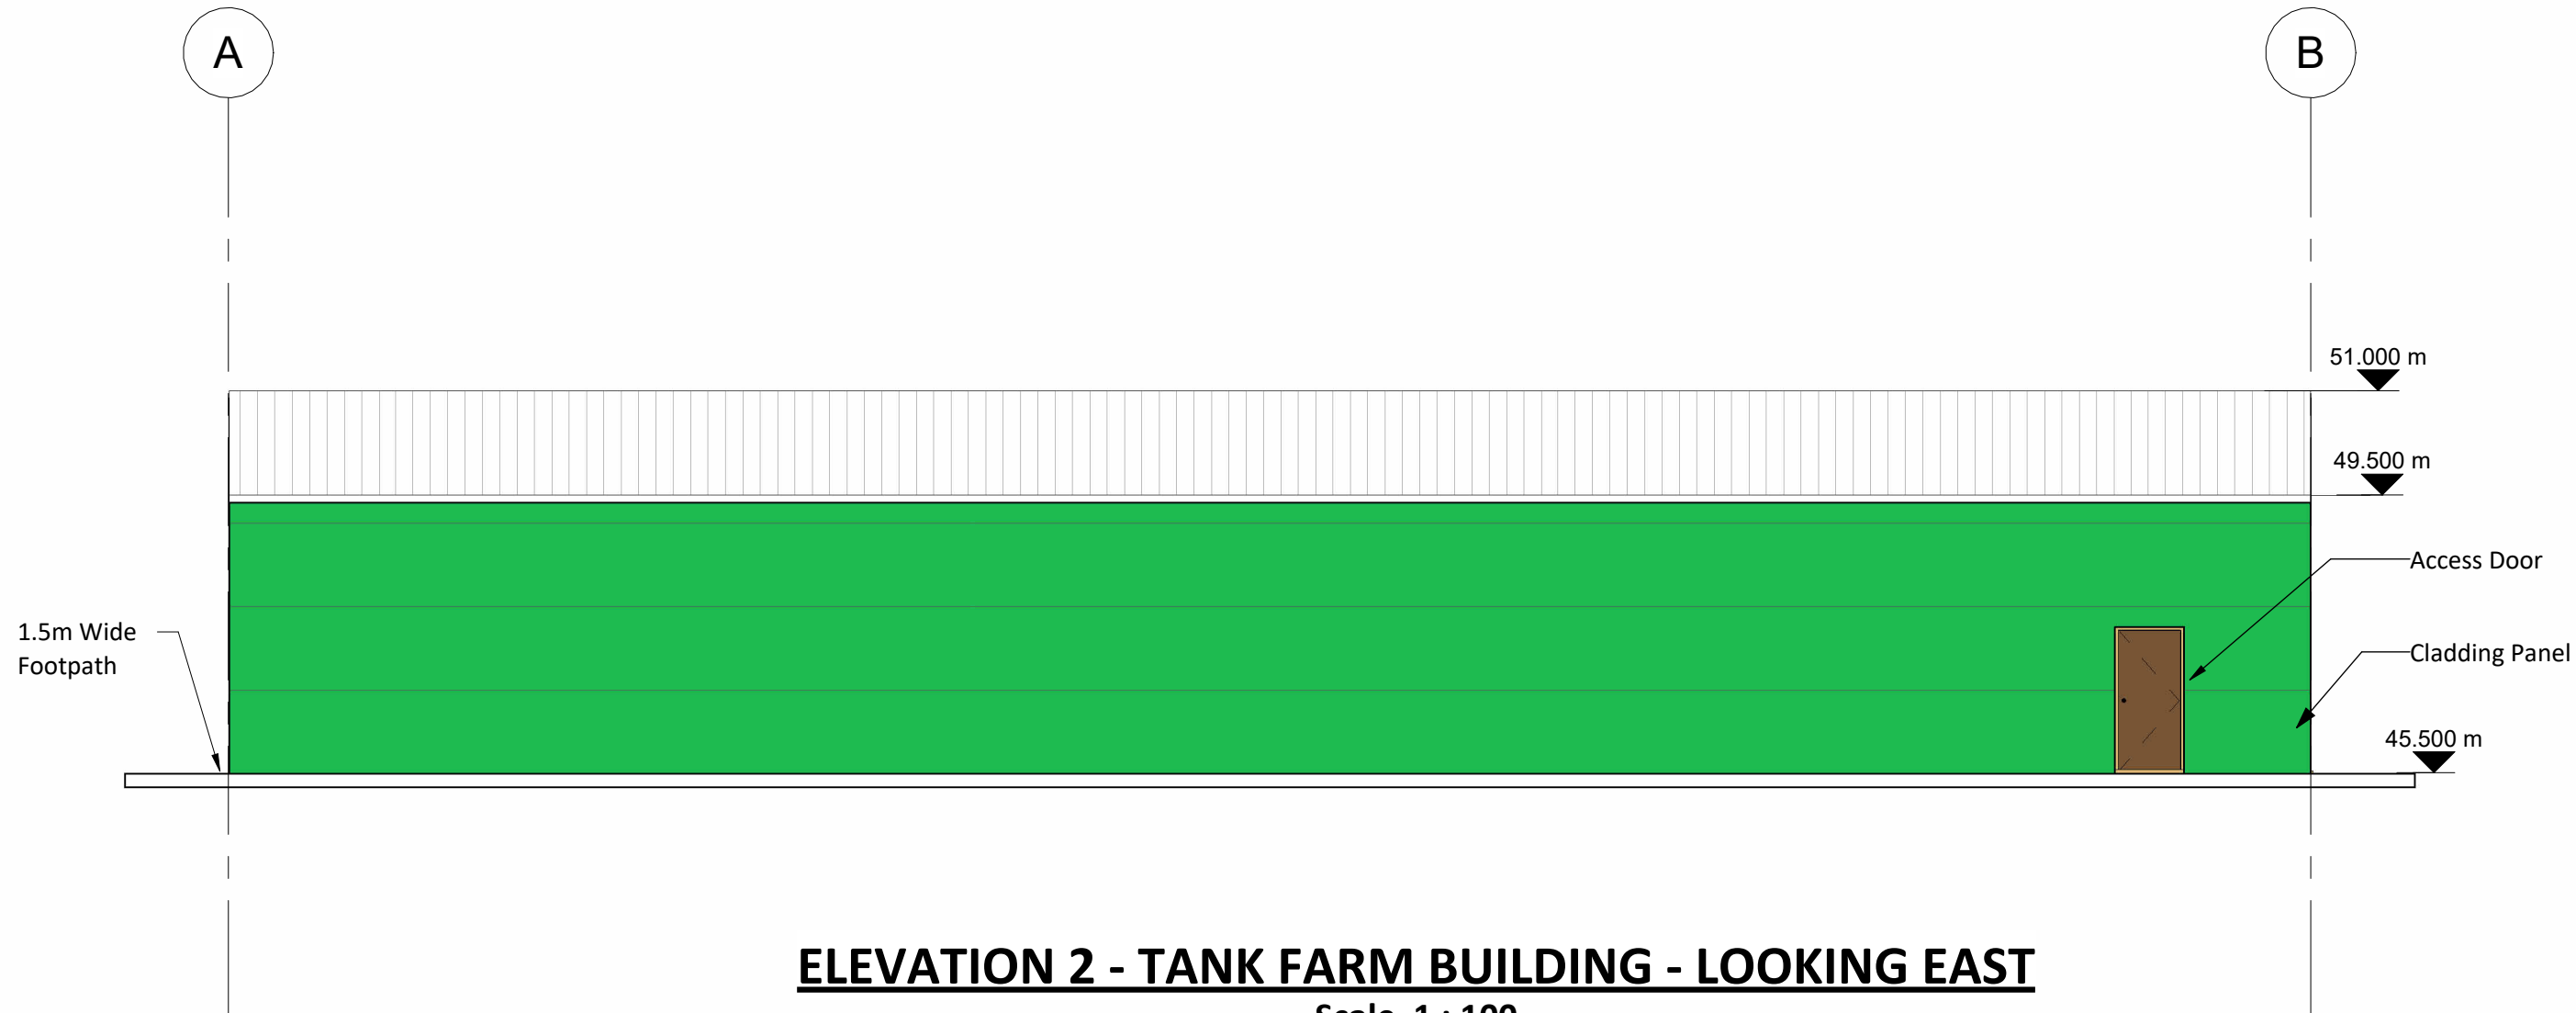


ELEVATION 2 - TANK FARM BUILDING - LOOKING EAST
Scale 1 : 100

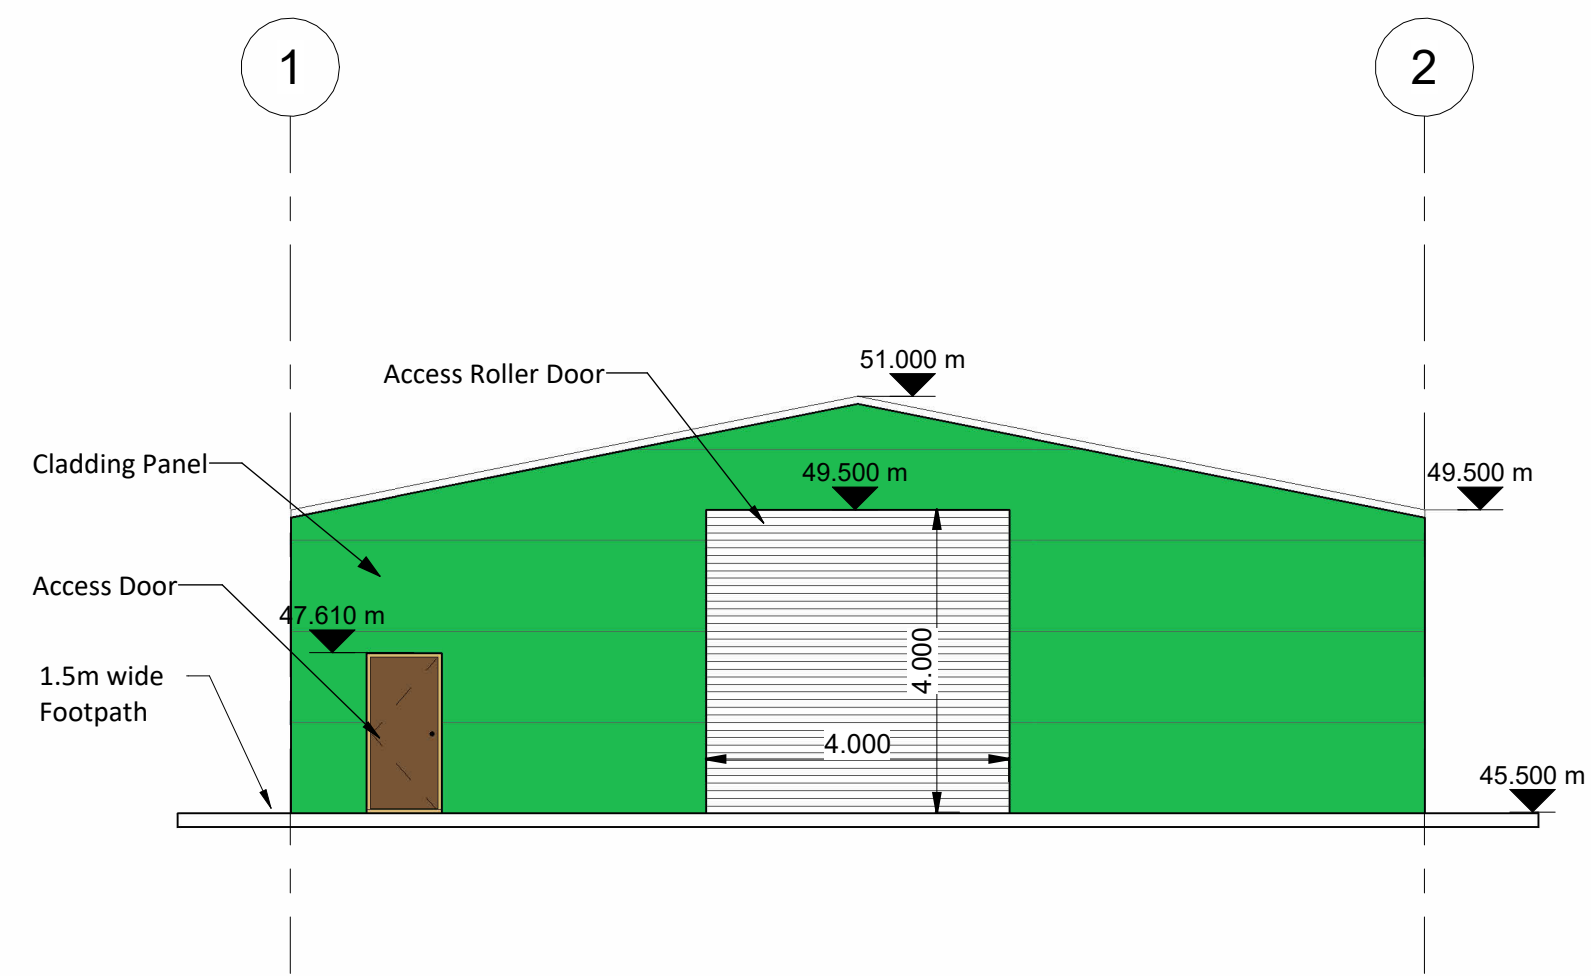

ELEVATION 3 - TANK FARM BUILDING - LOOKING SOUTH
Scale 1 : 100

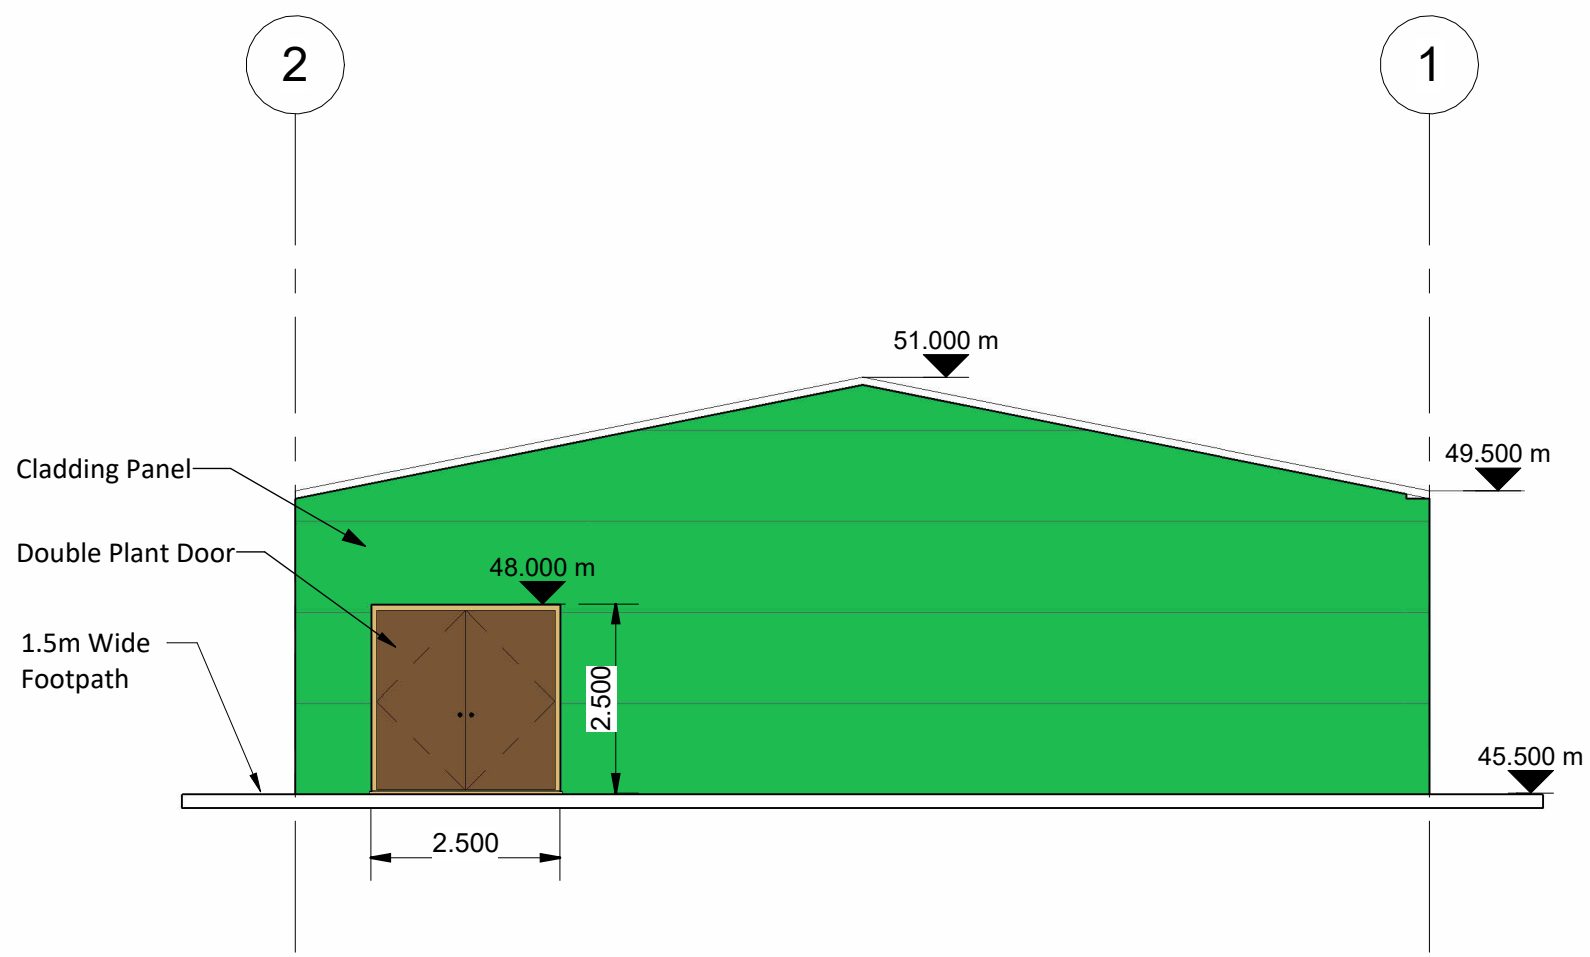

ELEVATION 4 - TANK FARM BUILDING- LOOKING NORTH
Scale 1 : 100

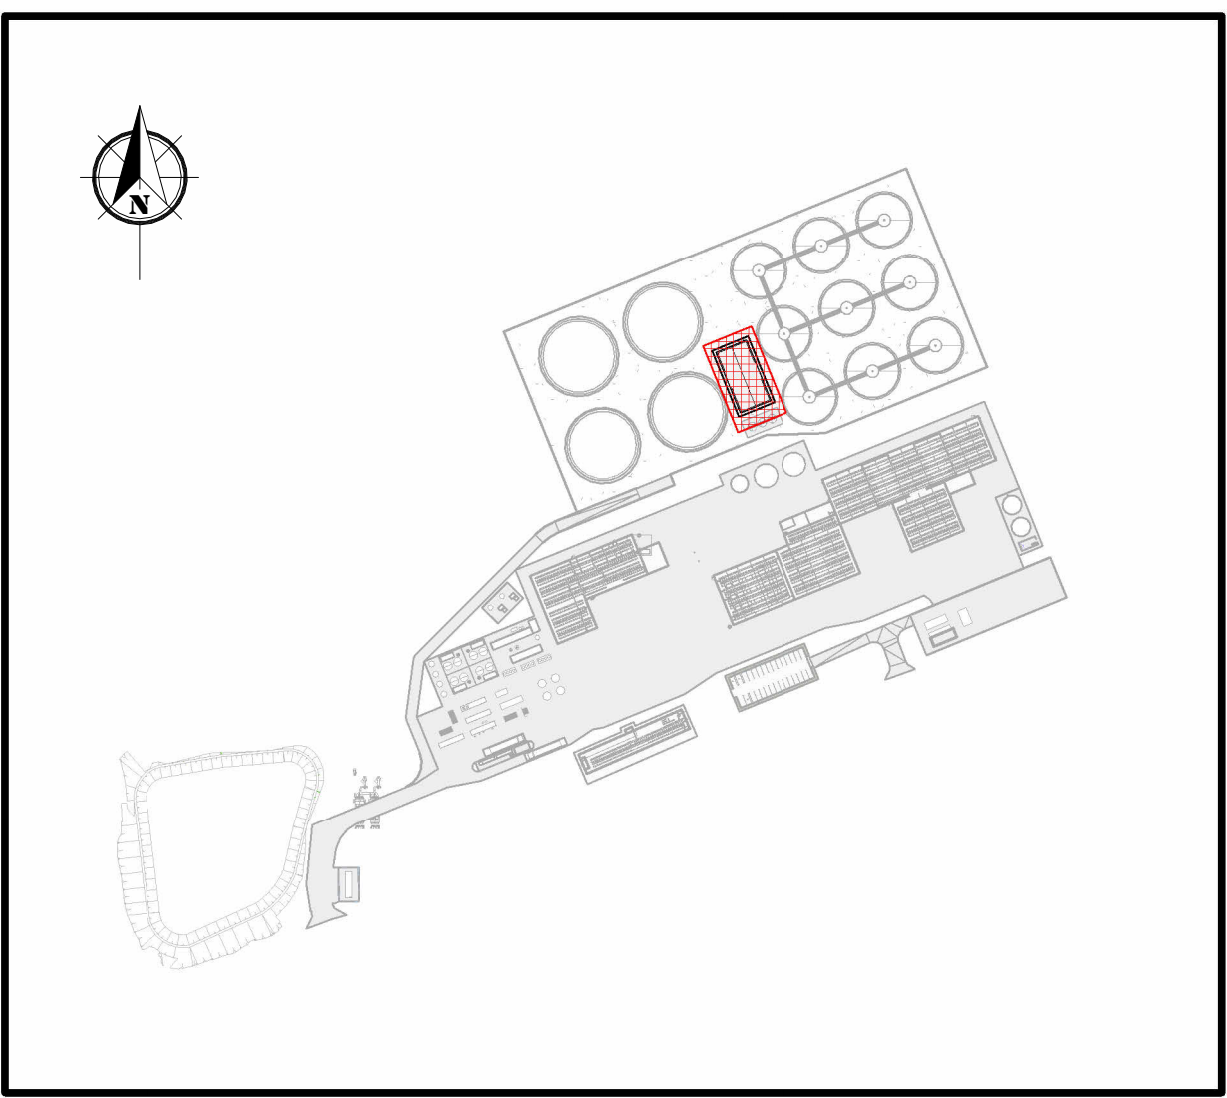

KEYPLAN
Scale 1 : 3500

NOTES
Drawings for planning purposes only.


Internal Layout by Mechanical and Electrical Specialist.

Tanks Omitted for Clarity.

External Fishes
Wall Cladding
Kingspan Quadcore Architectural Wall Panel or similar.
Colour: Bottle Green RAL 6007.
Translucent Panels – Kingspan Day Lite: Opal White or Similar.

Levels are relative to Malin Head Datum.

Legend

  Proposed Kingspan Cladding

Rev.	Description	App By	Date
P01	ISSUE FOR PLANNING	JON	18.06.26

PROJECT		CLIENT		
POWERSTOWN BIOENERGY				
SHEET	TANK FARM BUILDING - PLANS AND ELEVATIONS		Date	18.08.25
			Project Number	P24188
			Scale (at A1)	As indicated
		Drawn by	NW	Drawing Number
		Checked by	JON	P24188-FT-XX-XX-DR-CE-1790
				Rev
				P01