


Notes:
Drawings for Planning Purposes Only.


Subject to Detailed Mechanical, Electrical and Process Design.

Biomethane Network Entry Facility as per Gas Network Ireland requirements and details.

Levels are relative to Malin Head Datum.

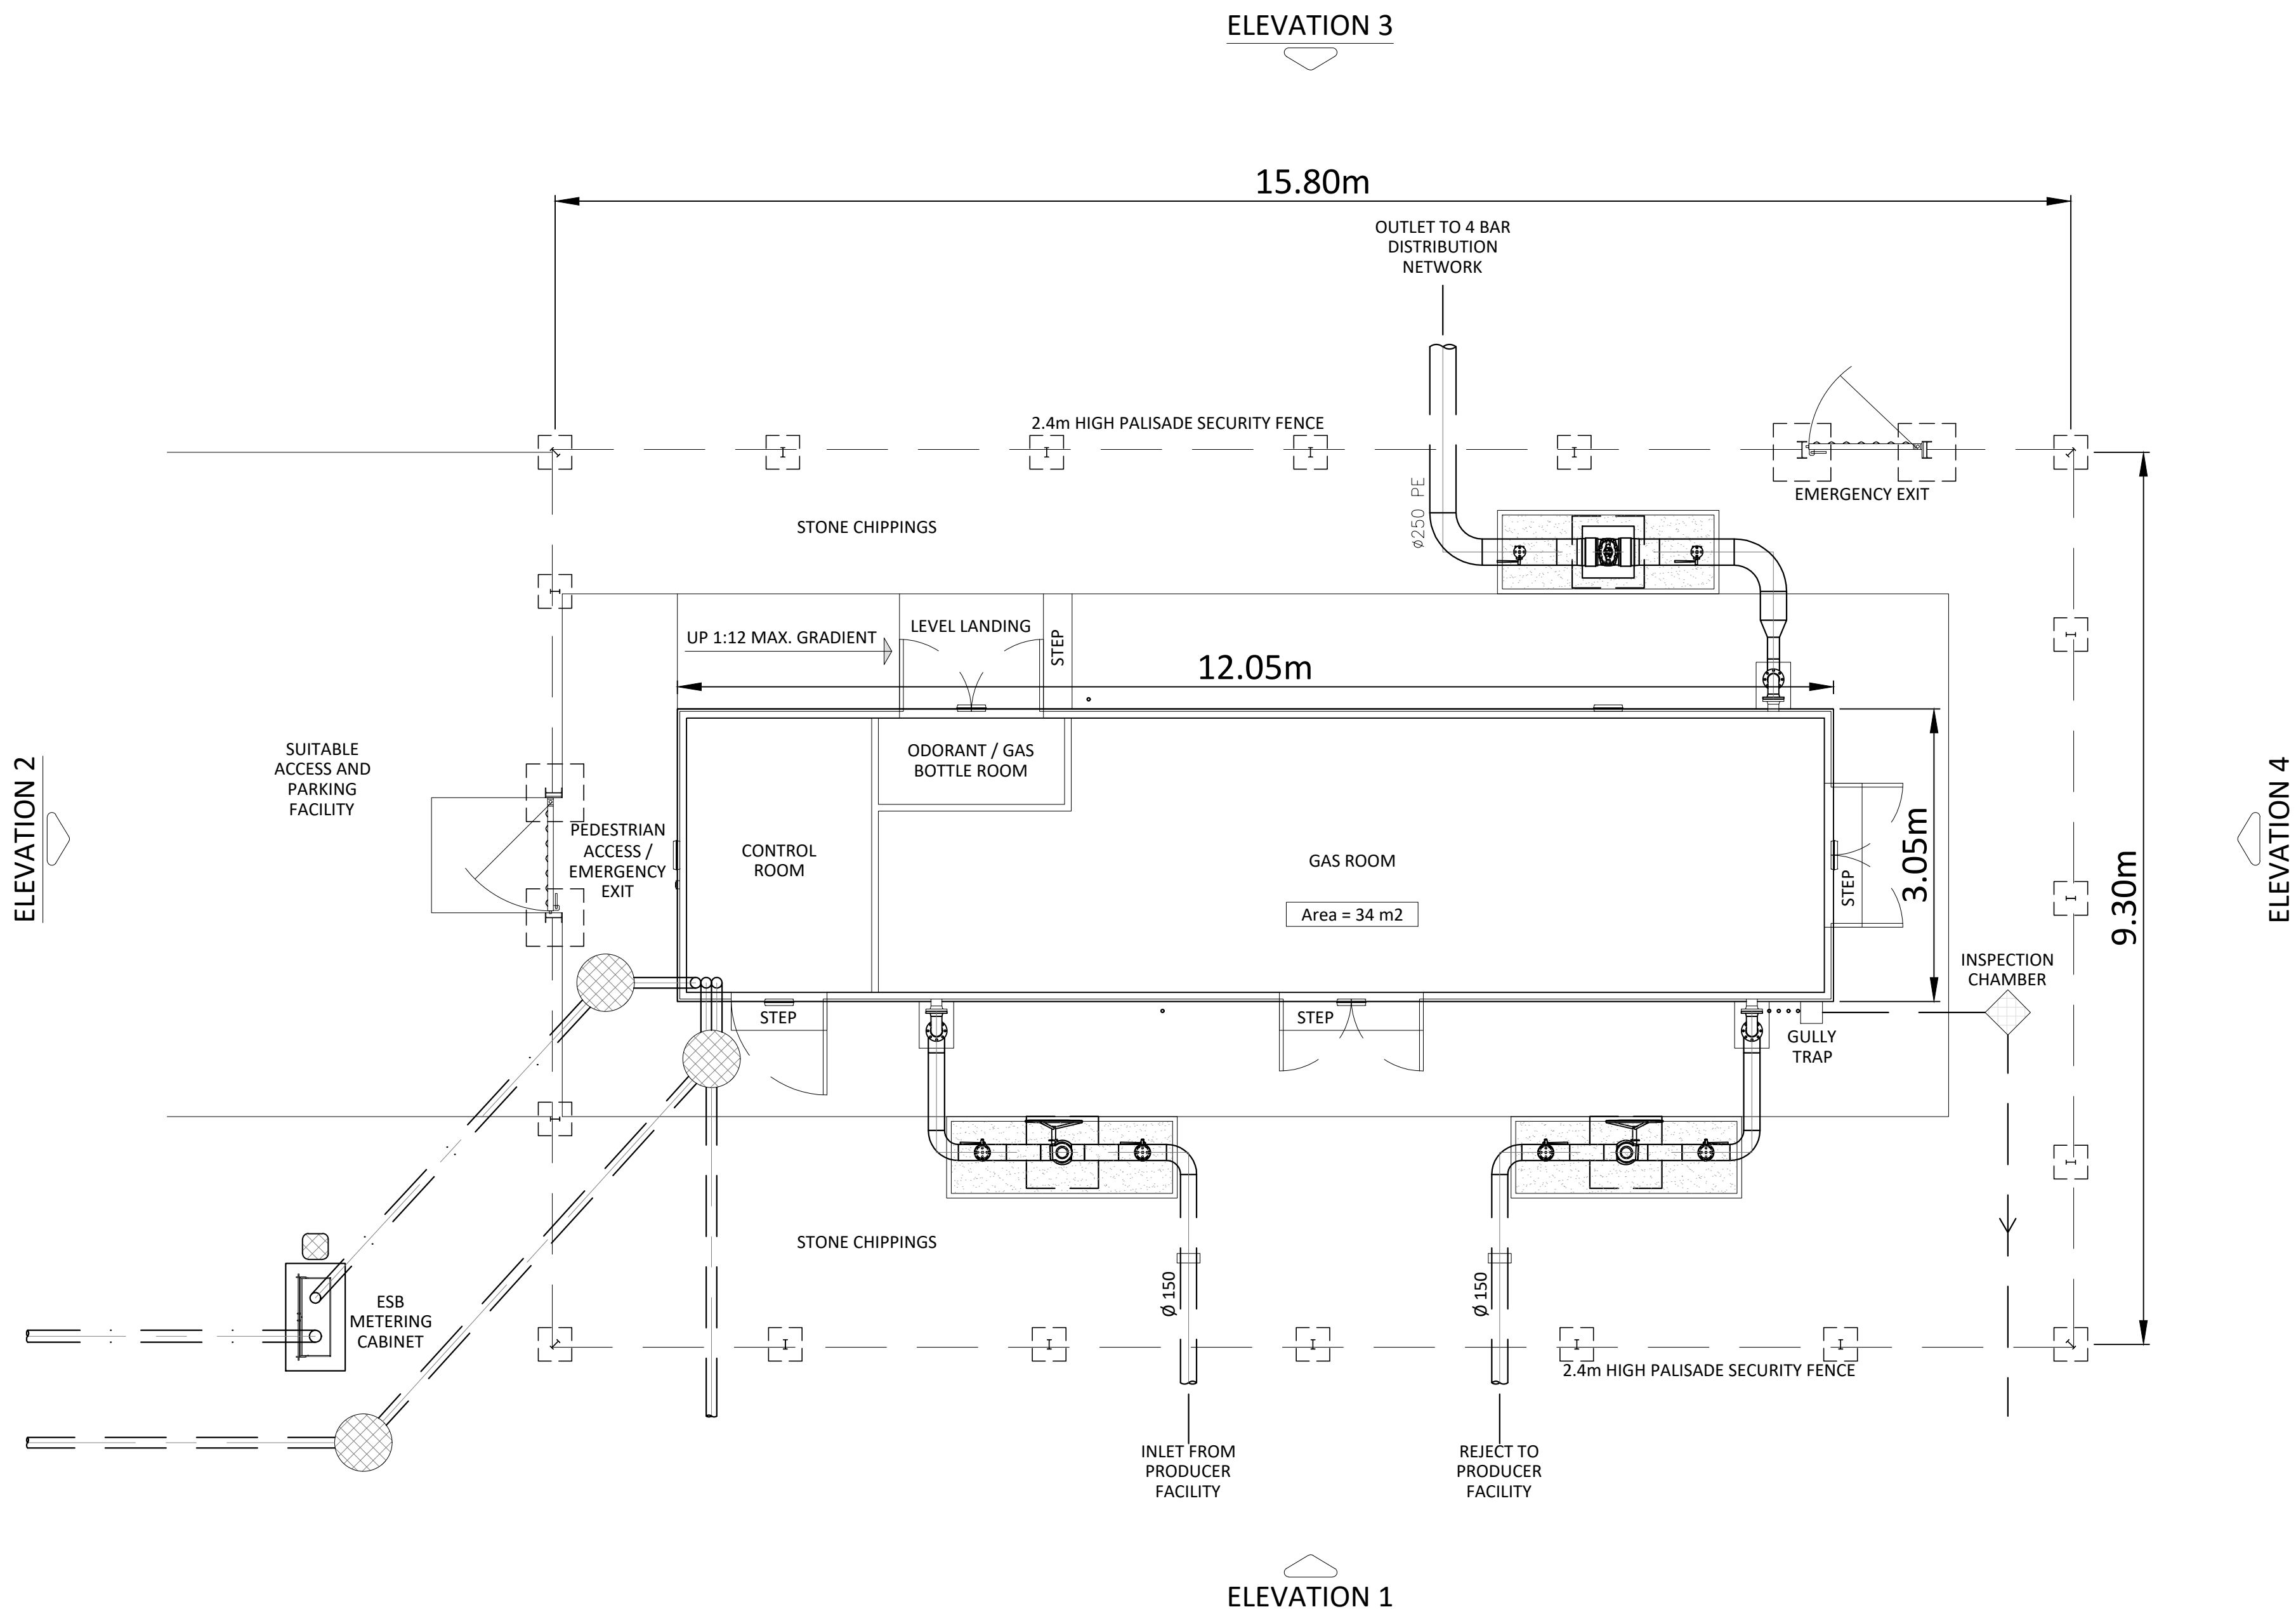

FLOOR PLAN
Scale 1:50

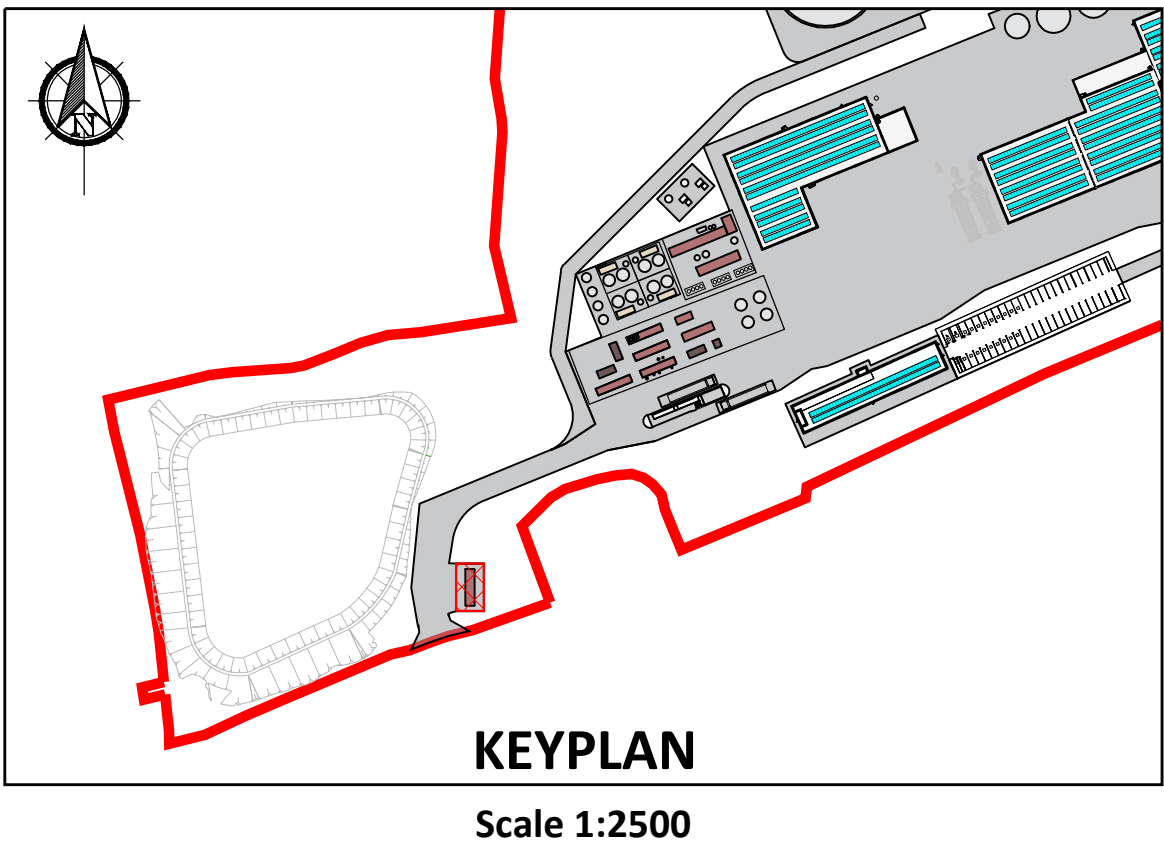

If Applicable : Tailte Éireann Licence No. CYAL50368274 © Ordnance Survey Ireland and Government of Ireland



Cork | Dublin | Carlow

www.fehilytimoney.ie

No part of this document may be reproduced or transmitted in any form or stored in any retrieval system of any nature without the written permission of Fehily Timoney & Company as copyright holder except as agreed for use on the project for which the document was originally issued. Do not scale. Use figured dimensions only. If in doubt - Ask!

Rev.	Description	App By	Date
P01	ISSUE FOR PLANNING	JON	18.06.26

PROJECT		CLIENT						
POWERSTOWN BIOENERGY								
SHEET	PROPOSED BIOMETHANE NETWORK ENTRY FACILITY: PLAN		Date	18.08.25	Project number	P24-188	Scale (@ A1)	As Shown
			Drawn by	NW	Drawing Number			Rev
			Checked by	JON	P24188-FT-XX-XX-DR-CE-2600			
				(Sheet not subject 2600 - Gas Corridor)			P01	

O:\ACAD\2024\P24-188\P24188-FT-XX-XX-DR-CE-2600