




APPENDIX 1

Detailed Site Layout Drawings



Part 1

***S34- Wind Farm Application
Site Layout Drawings***

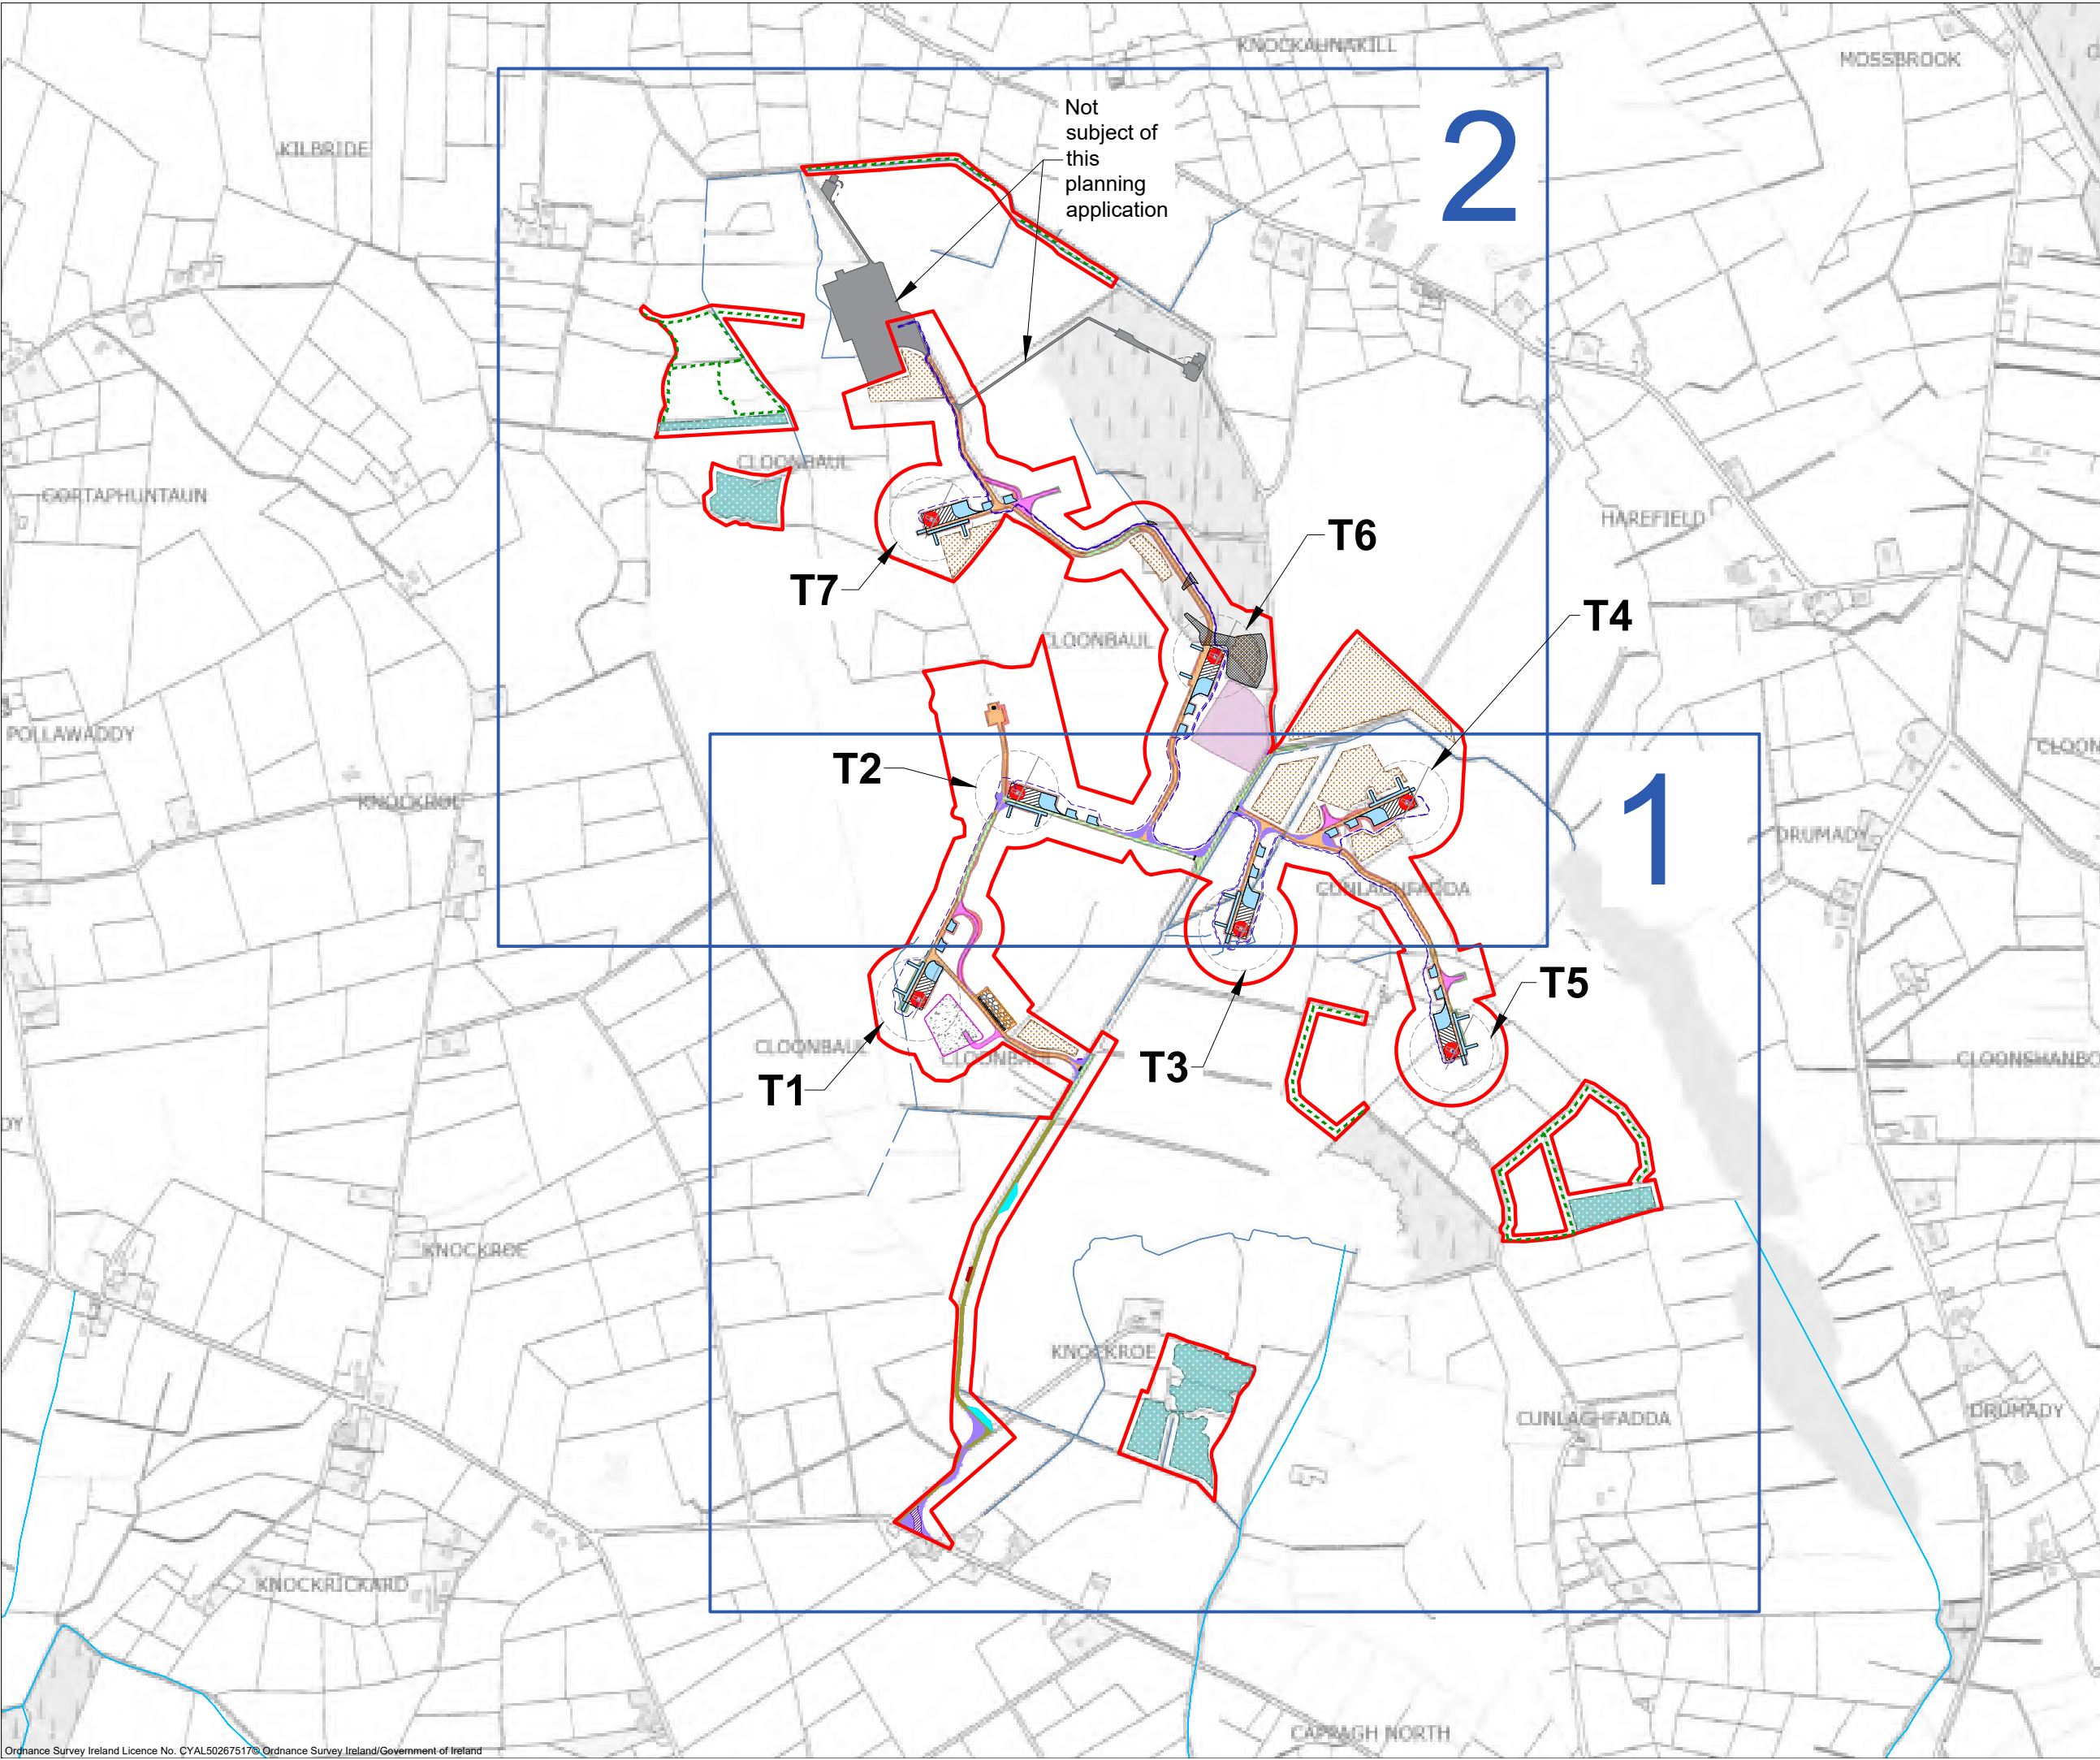

Project Design Drawing Notes

1. Drawings issued are for planning application purposes only.
2. Drawings not to be used for construction/contract conditions.
3. Copyright, all rights reserved. No part herewith may be copied or reproduced partially or wholly in any form whatsoever without the prior notice of the copyright owner McCarthy Keville O'Sullivan.
4. Do not scale off this drawing. Figured metric dimensions only should be taken off this drawing.
5. All contractors, whether main or sub-contractors, must visit the site and are responsible for taking and checking any and all dimensions and levels that relate to the works.
6. The use of or reliance upon this drawing shall be deemed to be acceptance of these conditions of use unless otherwise agreed in writing, such written agreement to be sought from and issued by the copyright holder to the use or reliance upon this drawing.
7. Layout plans show typical Turbine rotor diameter as per turbine drawing.
8. Final levels may vary depending on local ground conditions.


Drawing Legend

- Planning Application Boundary
- Upgrade to existing track
- Proposed new access track (permanent)
- Upgrade to Public Road
- Temporary Construction Tracks
- Electrical Cable Trench
- Drains
- Watercourse
- Hardstand
- Turbine Foundation
- Turbine Sweep Area
- Borrow Pit
- Borrow Pit Fence
- Passing Bay
- Wheelwash
- Security Cabin
- Security Gate
- Peat and Spoil Management Areas
- Proposed Marsh Fritillary Enhancement Areas
- Proposed Linear Planting and Enhancement
- Native Woodland Planting
- Cut
- Fill
- Temporary Construction Compound
- Grid Connection
(Not subject of this planning application)
- Temporary Widening
- Temporary Hardstand Areas
- Temporary Site Entrance
- Felling Areas

PROJECT TITLE: Cunlaghfadda Green Energy Project			
DRAWING TITLE: Site Layout Key Plan			
PROJECT No.: 220825	DRAWING No.: 220825 - 03	SCALE: 1:10,000 @ A3	
DRAWN BY: FB	CHECKED BY: GO	DATE: 20.05.2026	REVISION: P03
OS SHEET No.: 2209,2210,2273,2274			



Email: info@www.mkoireland.ie/Website: www.mkoireland.ie

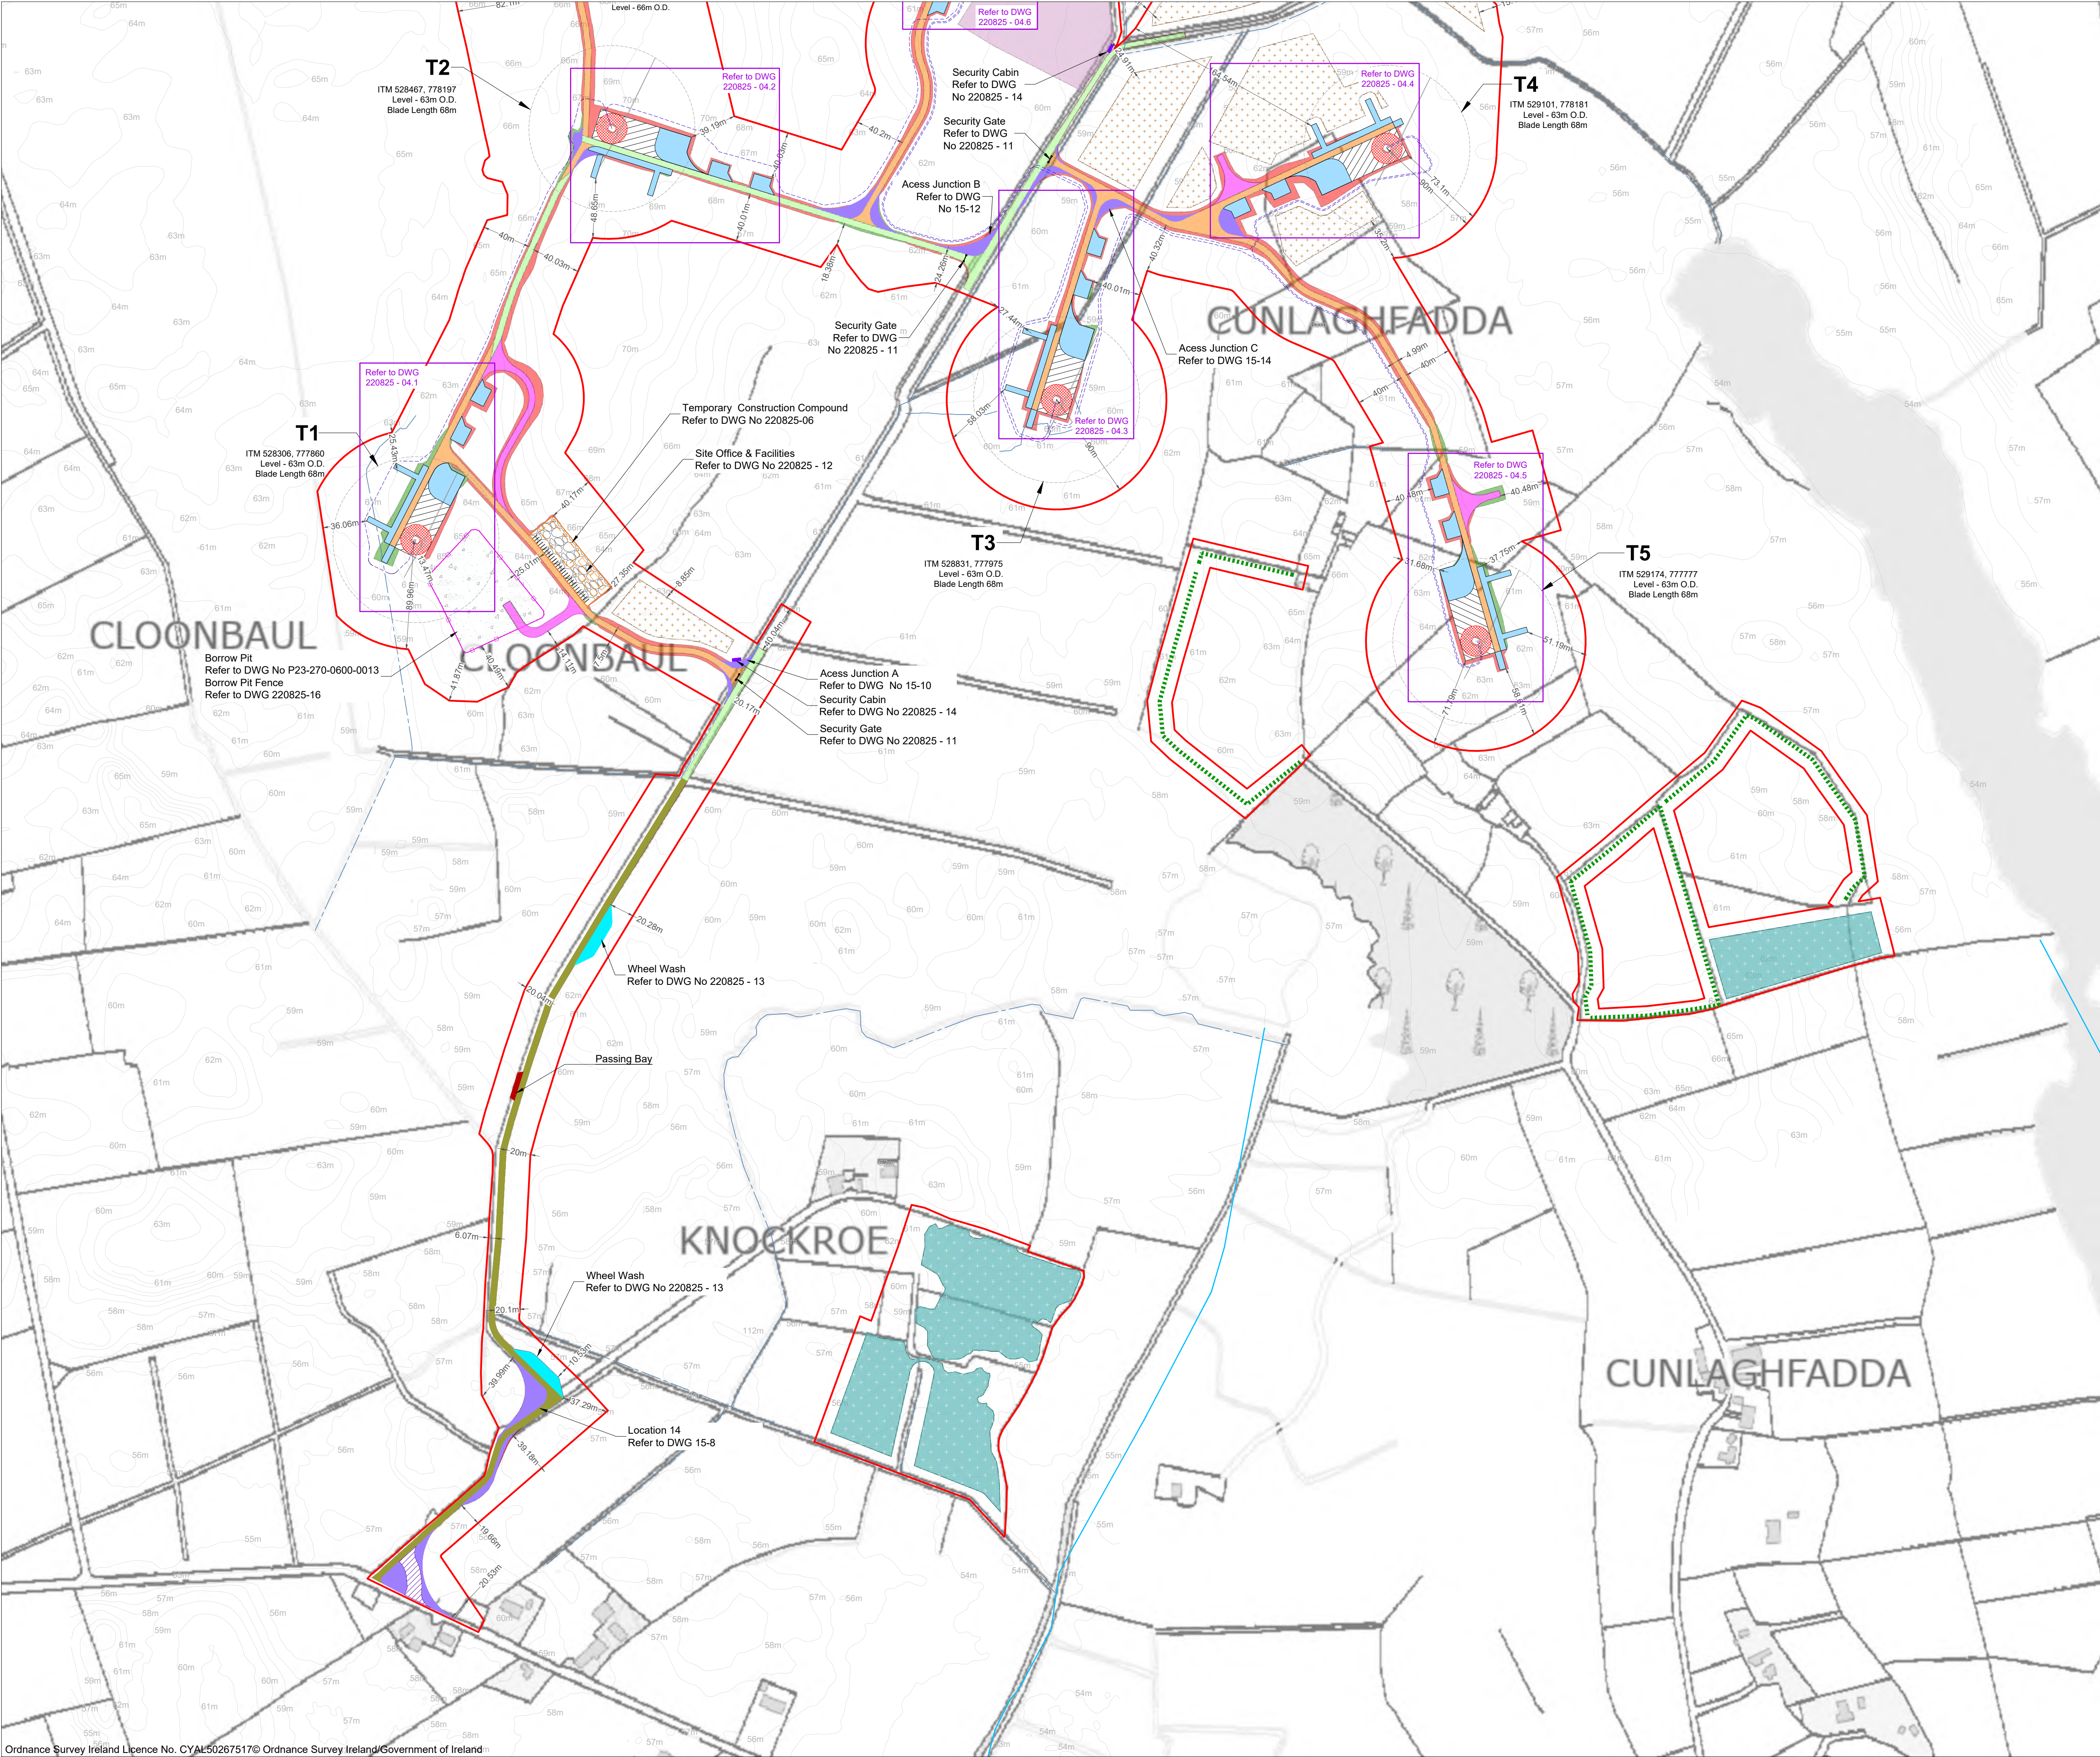


- Project Design Drawing Notes**
1. Drawings issued are for planning application purposes only.
 2. Drawings not to be used for construction/contract conditions.
 3. Copyright, all rights reserved. No part herewith may be copied or reproduced partially or wholly in any form whatsoever without the prior notice of the copyright owner McCarthy Keville O'Sullivan.
 4. Do not scale off this drawing. Figured metric dimensions only should be taken off this drawing.
 5. All contractors, whether main or sub-contractors, must visit the site and are responsible for taking and checking any and all dimensions and levels that relate to the works.
 6. The use of or reliance upon this drawing shall be deemed to be acceptance of these conditions of use unless otherwise agreed in writing, such written agreement to be sought from and issued by the copyright holder to the use or reliance upon this drawing.
 7. Layout plans show typical Turbine rotor diameter as per turbine drawing.
 8. Final levels may vary depending on local ground conditions.

Drawing Legend

- Planning Application Boundary
- Upgrade to existing track
- Proposed new access track (permanent)
- Upgrade to Public Road
- Temporary Construction Tracks
- Electrical Cable Trench
- Drains
- Watercourse
- Blade Setdown
- Hardstand
- Turbine Foundation
- Turbine Sweep Area
- Borrow Pit
- Borrow Pit Fence
- Passing Bay
- Wheelwash
- Security Cabin
- Security Gate
- Peat and Spoil Management Areas
- Temporary Construction Compound
- Proposed Marsh Fritillary Enhancement Areas
- Proposed Linear Planting and Enhancement
- Native Woodland Planting
- Cut
- Fill
- Temporary Widening
- Temporary Hardstand Areas
- Temporary Site Entrance

PROJECT TITLE: Cunlaghfadda Green Energy Project			
DRAWING TITLE: Site Layout Plan Sheet 1 of 2			
PROJECT No.: 220825	DRAWING No.: 220825 - 03.1	SCALE: 1:2,500 @ A1	
DRAWN BY: FB	CHECKED BY: GO	DATE: 20.05.2026	REVISION: P03
OS SHEET No.:		2209,2210,2273,2274	

Email: info@www.mkoireland.ie Website: www.mkoireland.ie

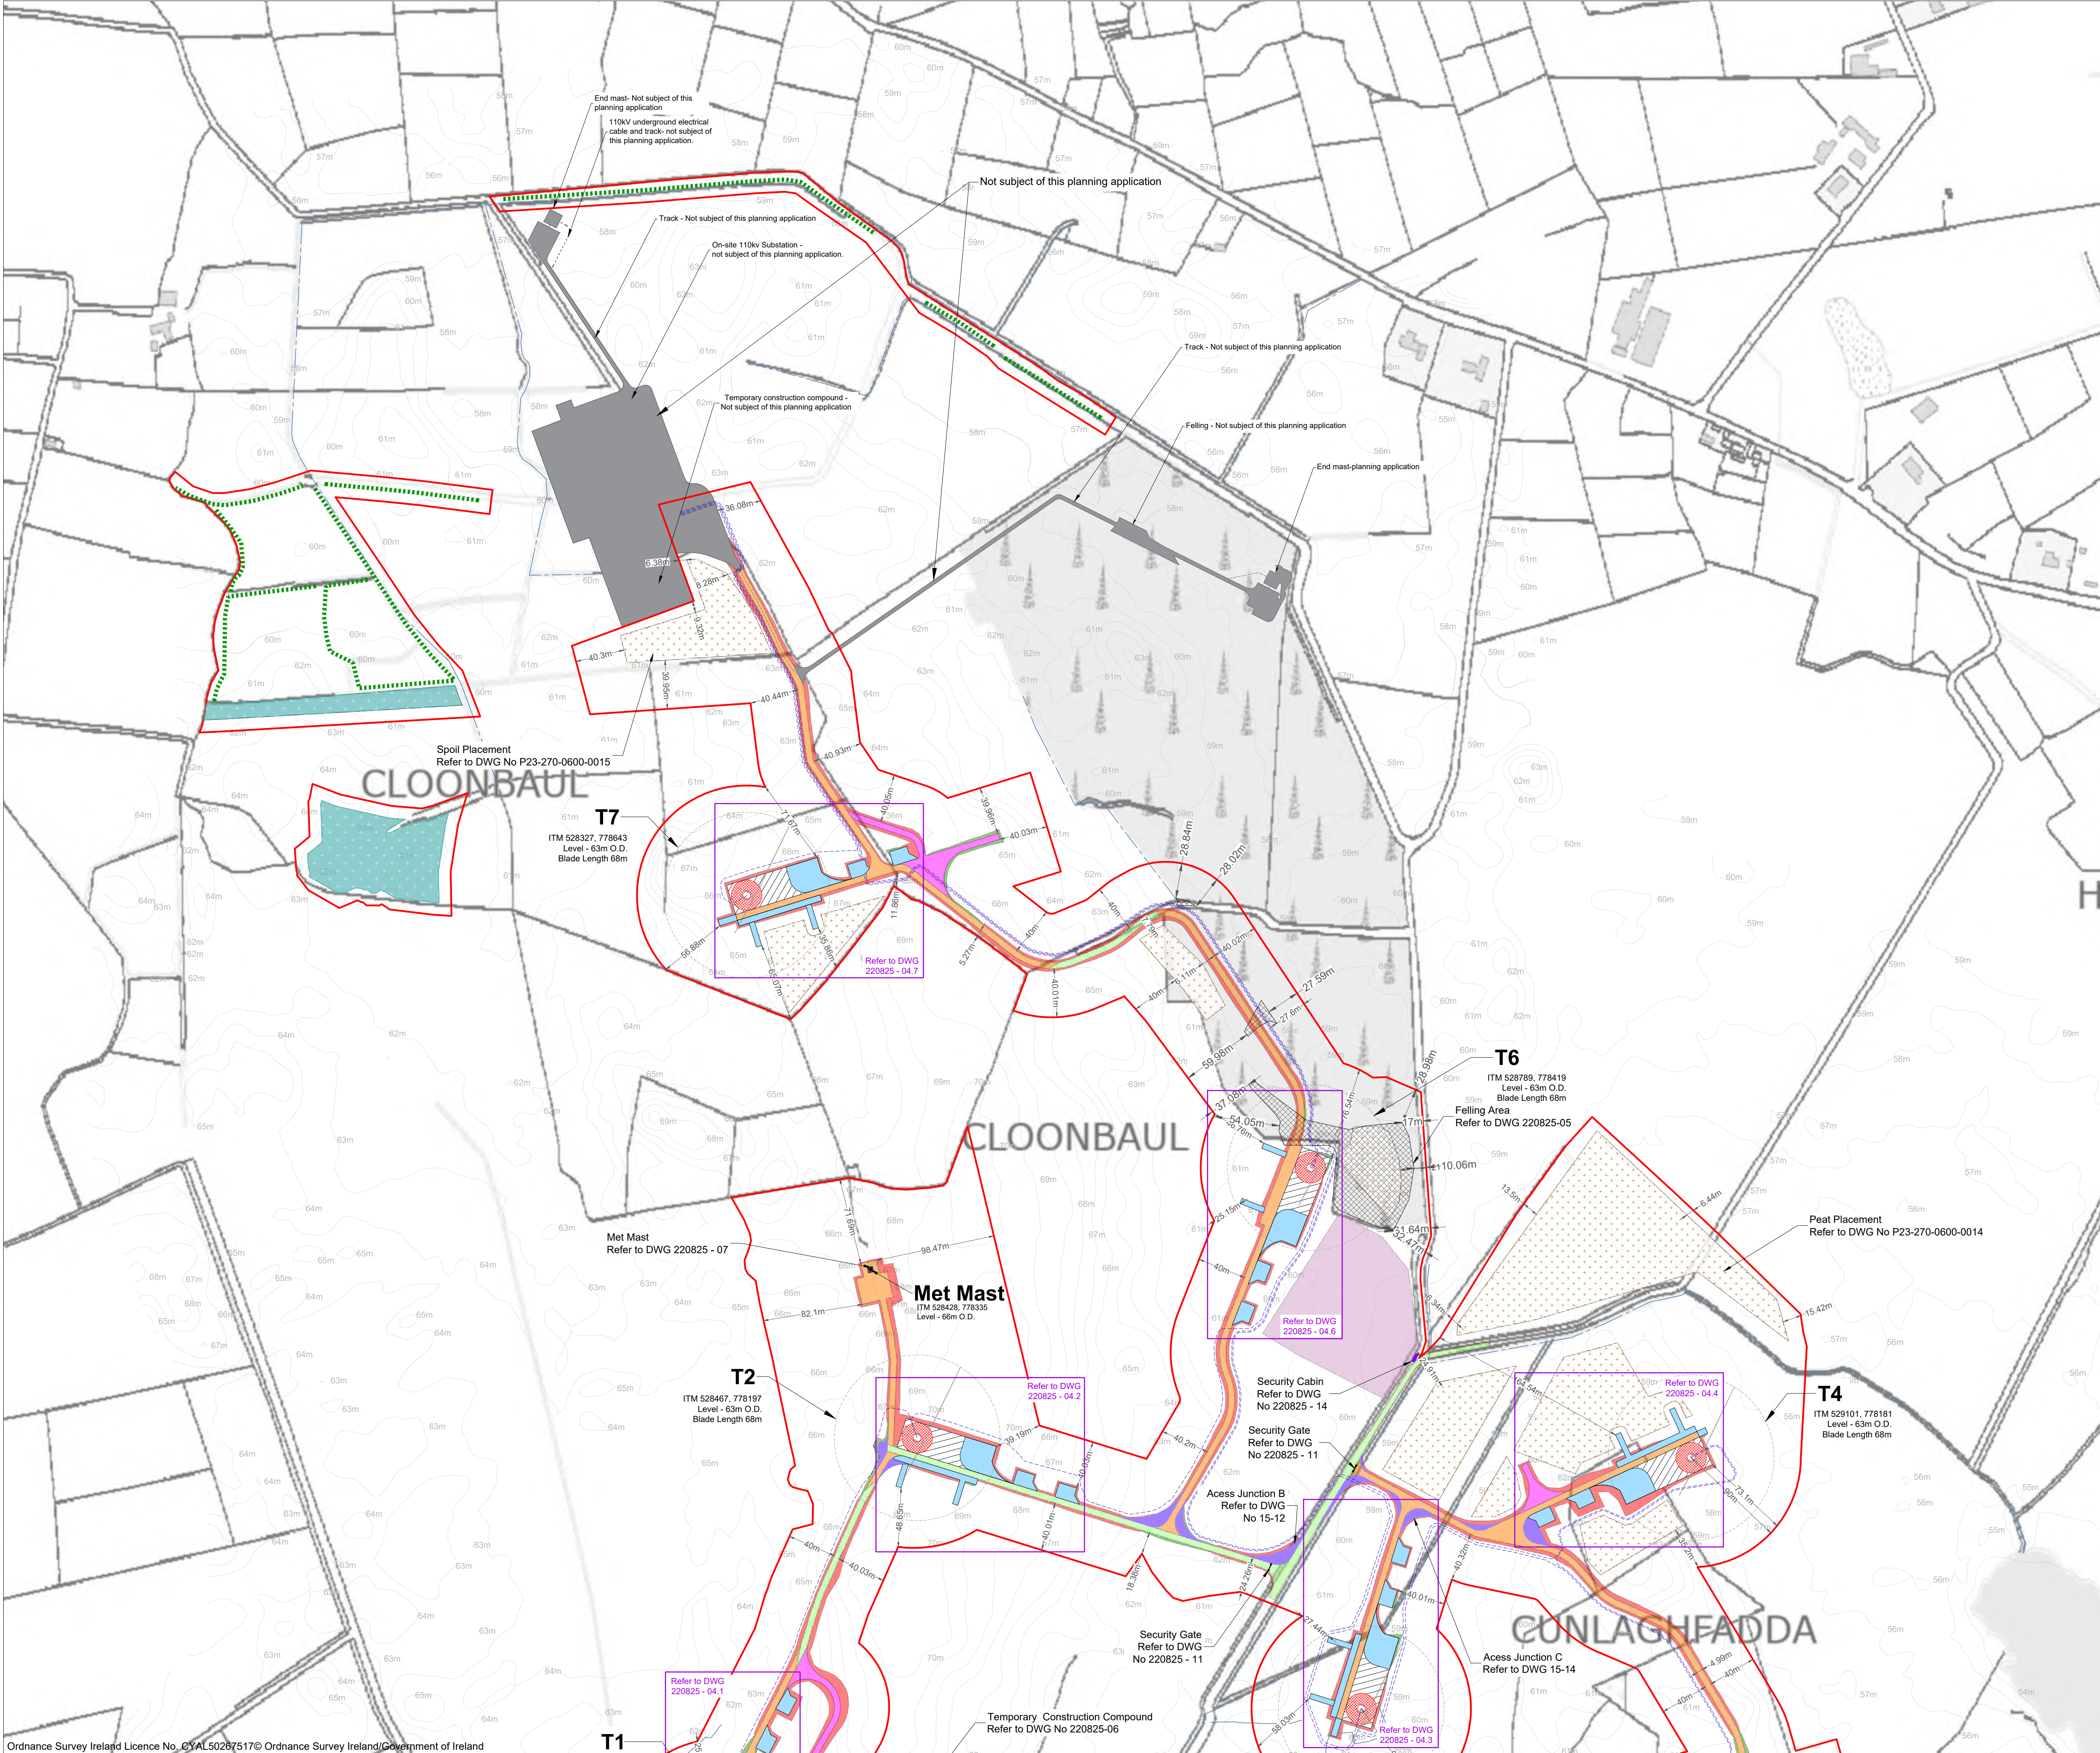

Project Design Drawing Notes

1. Drawings issued are for planning application purposes only.
2. Drawings not to be used for construction/contract conditions.
3. Copyright, all rights reserved. No part herewith may be copied or reproduced partially or wholly in any form whatsoever without the prior notice of the copyright owner McCarthy Keville O'Sullivan.
4. Do not scale off this drawing. Figured metric dimensions only should be taken off this drawing.
5. All contractors, whether main or sub-contractors, must visit the site and are responsible for taking and checking any and all dimensions and levels that relate to the works.
6. The use of or reliance upon this drawing shall be deemed to be acceptance of these conditions of use unless otherwise agreed in writing, such written agreement to be sought from and issued by the copyright holder to the use or reliance upon this drawing.
7. Layout plans show typical Turbine rotor diameter as per turbine drawing.
8. Final levels may vary depending on local ground conditions.

Drawing Legend

- Planning Application Boundary
- Upgrade to existing track
- Proposed new access track (permanent)
- Electrical Cable Trench
- Drains
- Temporary Construction Tracks
- Blade Setdown
- Hardstand
- Turbine Foundation
- Turbine Sweep Area
- Borrow Pit
- Security Cabin
- Security Gate
- Peat and Spoil Management Areas
- Proposed Marsh Fritillary Enhancement Areas
- Proposed Linear Planting and Enhancement
- Native Woodland Planting
- Cut
- Fill
- Grid Connection
(Not subject of this planning application)
- Temporary Widening
- Temporary Hardstand Areas
- Felling Areas

PROJECT TITLE:

Cunlaghfadda Green Energy Project

DRAWING TITLE:


**Site Layout Plan
Sheet 2 of 2**

PROJECT No.: 220825	DRAWING No.: 220825 - 03.2	SCALE: 1:2,500 @ A1
DRAWN BY: FB	CHECKED BY: GO	DATE: 20.05.2026
OS SHEET No.:		REVISION: P03

2209,2210,2273,2274

Email: info@www.mkoireland.ie Website: www.mkoireland.ie

Ordnance Survey Ireland Licence No. CYAL50267517© Ordnance Survey Ireland/Government of Ireland

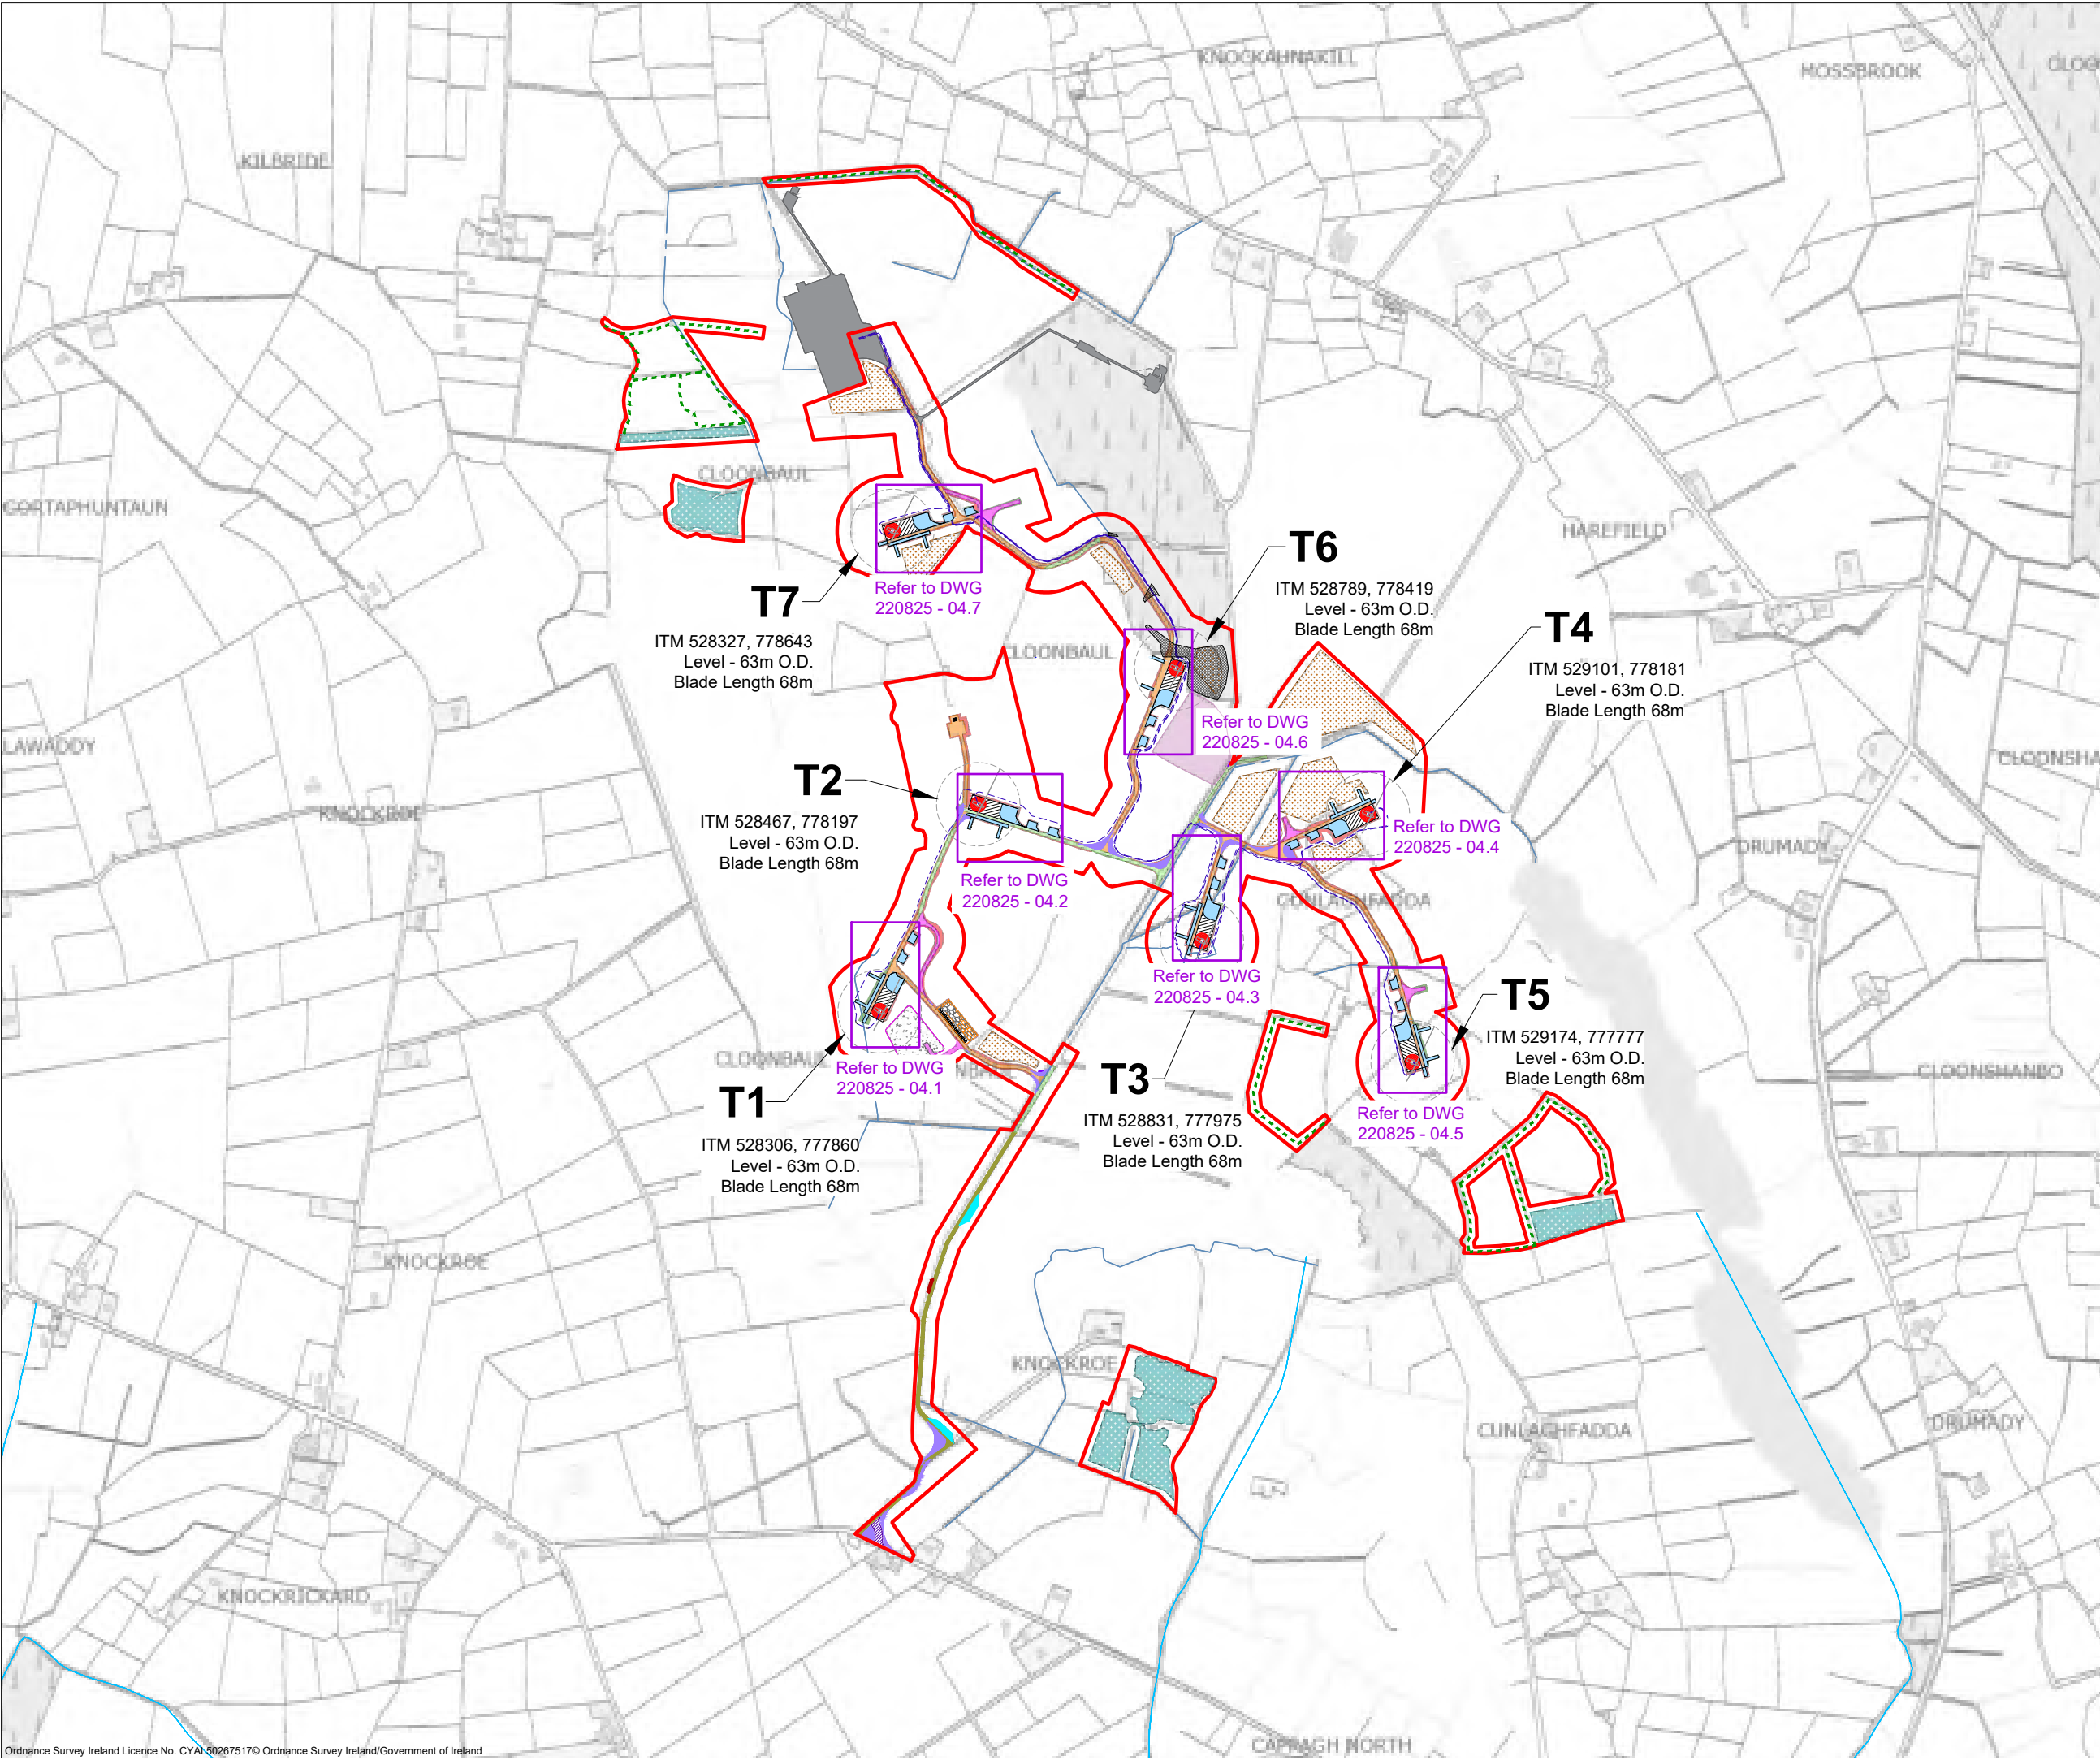

Project Design Drawing Notes


1. Drawings issued are for planning application purposes only.
2. Drawings not to be used for construction/contract conditions.
3. Copyright, all rights reserved. No part herewith may be copied or reproduced partially or wholly in any form whatsoever without the prior notice of the copyright owner McCarthy Keville O'Sullivan.
4. Do not scale off this drawing. Figured metric dimensions only should be taken off this drawing.
5. All contractors, whether main or sub-contractors, must visit the site and are responsible for taking and checking any and all dimensions and levels that relate to the works.
6. The use of or reliance upon this drawing shall be deemed to be acceptance of these conditions of use unless otherwise agreed in writing, such written agreement to be sought from and issued by the copyright holder to the use or reliance upon this drawing.
7. Layout plans show typical Turbine rotor diameter as per turbine drawing.
8. Final levels may vary depending on local ground conditions.

Drawing Legend

- Planning Application Boundary
- Upgrade to existing track
- Proposed new access track (permanent)
- Upgrade to Public Road
- Temporary Construction Tracks
- Electrical Cable Trench
- Drains
- Watercourse
- Hardstand
- Turbine Foundation
- Turbine Sweep Area
- Borrow Pit
- Borrow Pit Fence
- Passing Bay
- Wheelwash
- Security Cabin
- Security Gate
- Peat and Spoil Management Areas
- Proposed Marsh Fritillary Enhancement Areas
- Proposed Linear Planting and Enhancement
- Native Woodland Planting
- Cut
- Fill
- Temporary Construction Compound
- Grid Connection (Not subject of this planning application)
- Temporary Widening
- Temporary Hardstand Areas
- Felling Areas
- Temporary Site Entrance

PROJECT TITLE: Cunlaghfadda Green Energy Project			
DRAWING TITLE: Turbine Layout Key Plan			
PROJECT No.: 220825	DRAWING No.: 220825 - 04		SCALE: 1:10,000 @ A3
DRAWN BY: FB	CHECKED BY: GO	DATE: 20.05.2026	REVISION: P03
OS SHEET No.: 2209,2210,2273,2274			

Email: info@www.mkoireland.ie/Website: www.mkoireland.ie

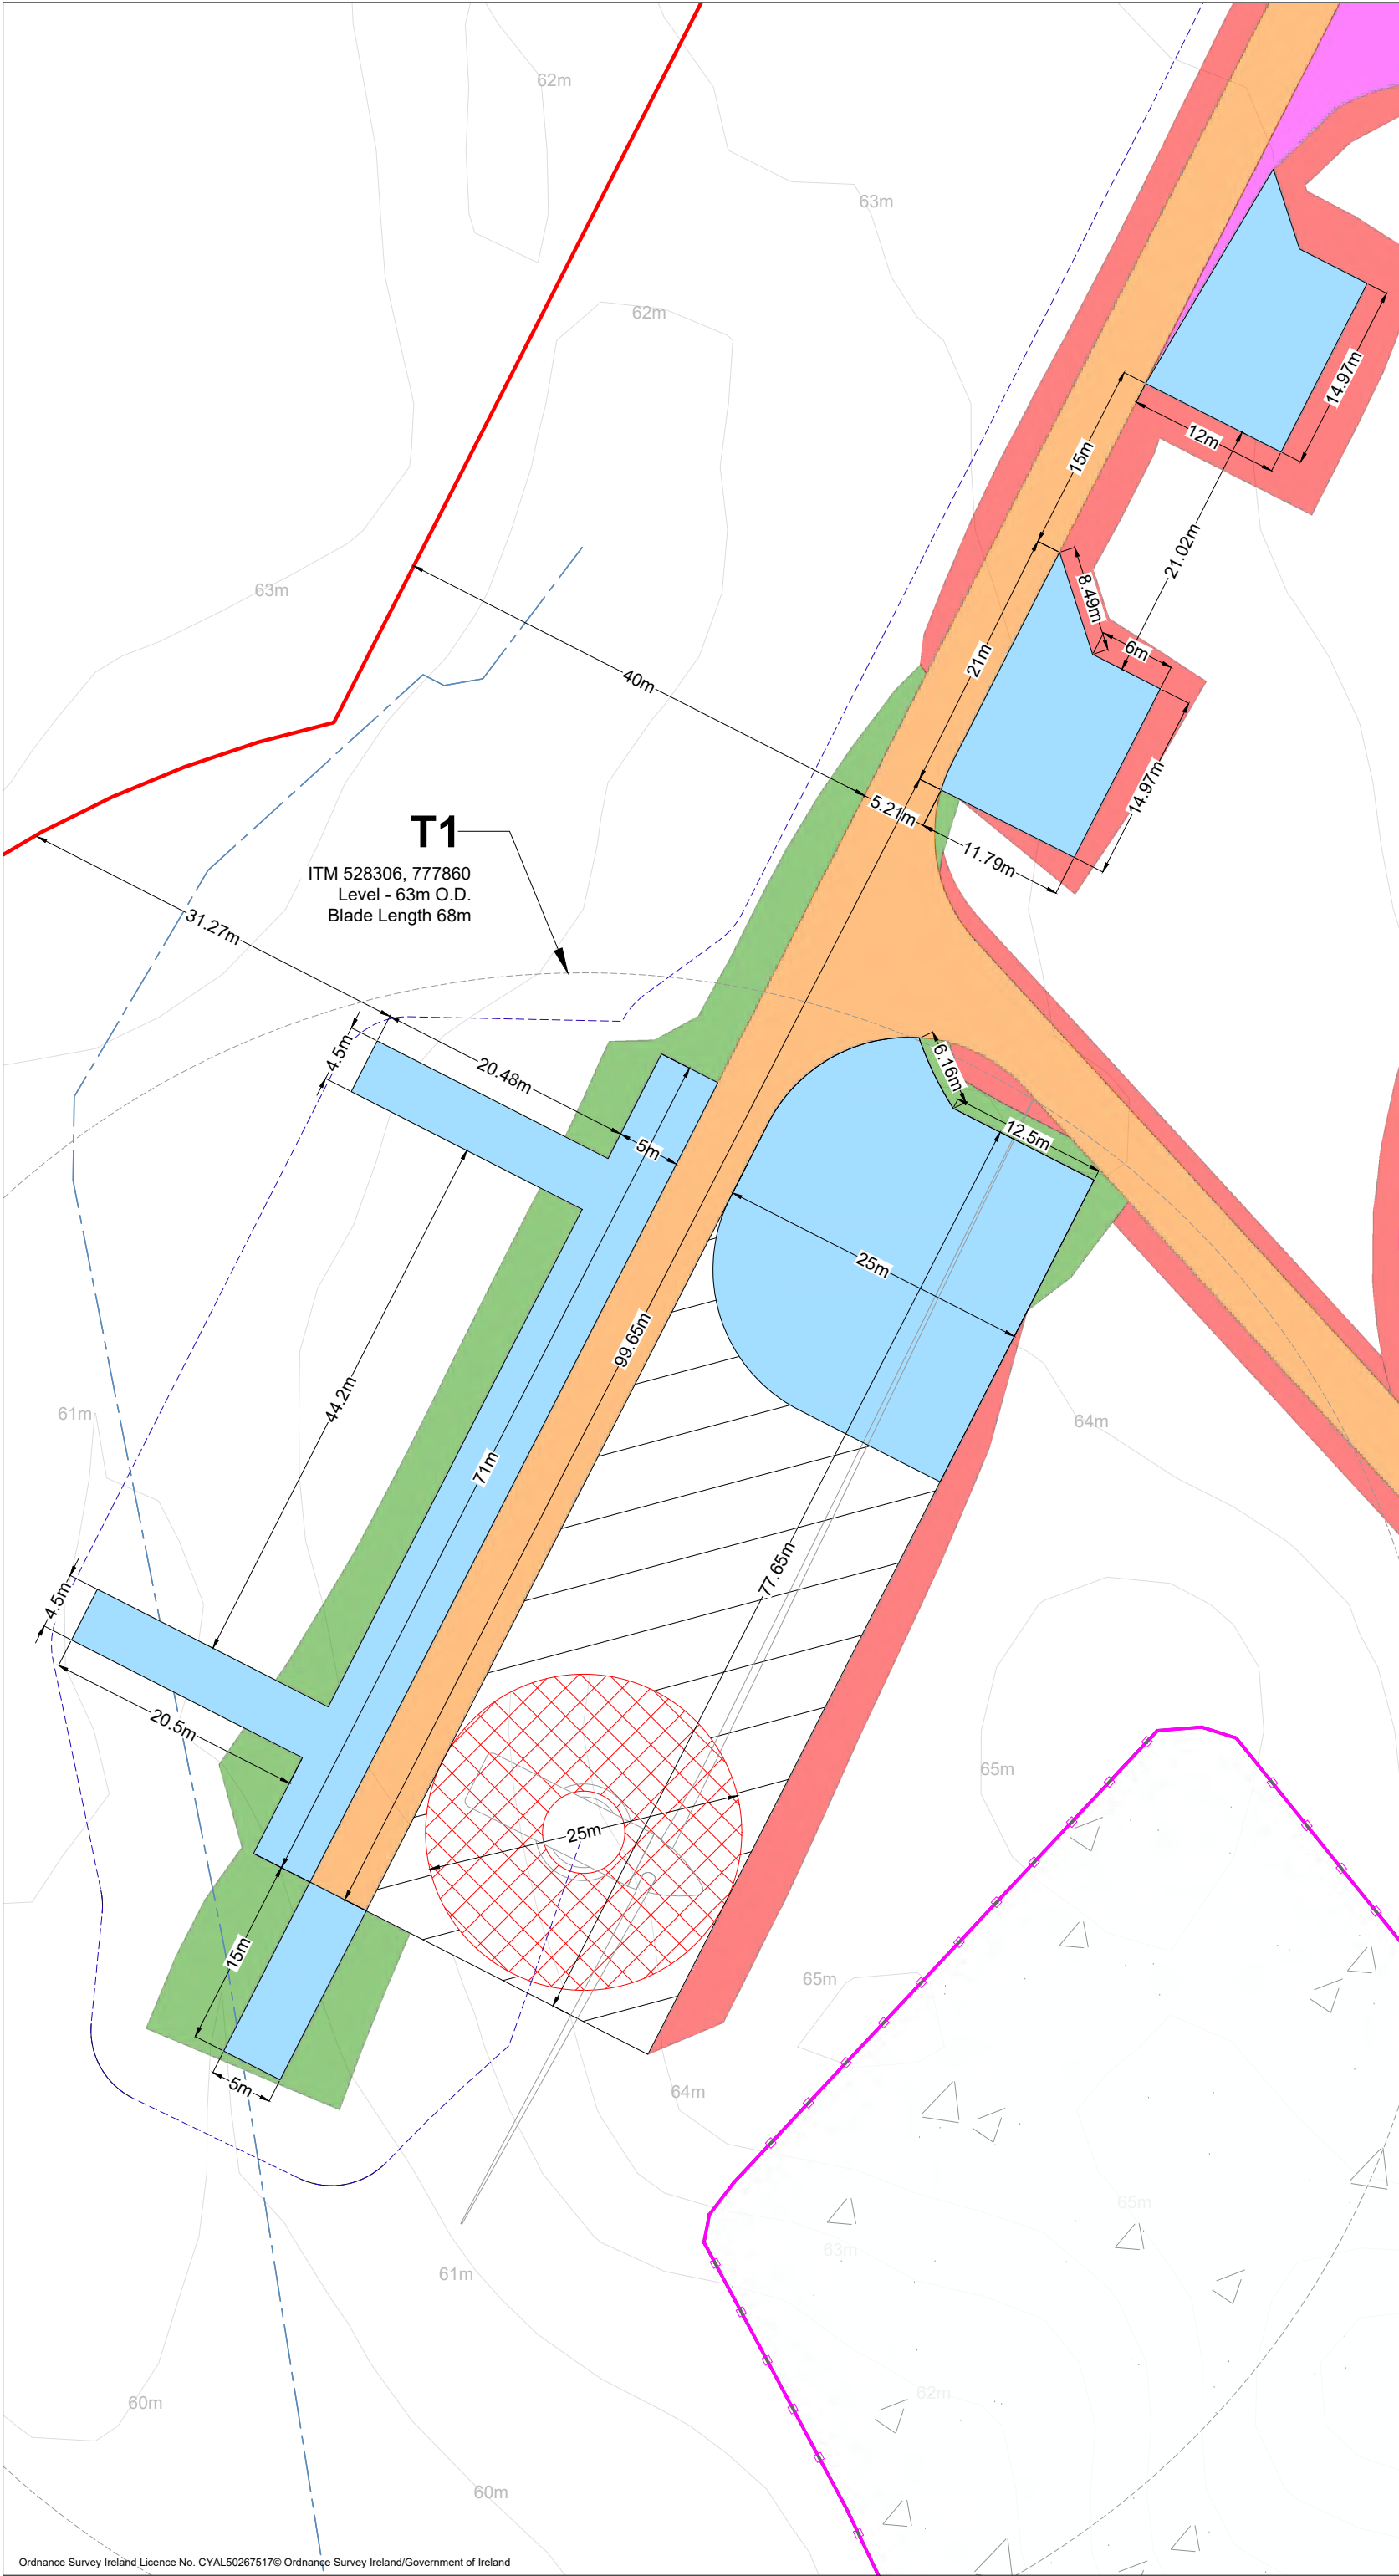


- Project Design Drawing Notes**
1. Drawings issued are for planning application purposes only.
 2. Drawings not to be used for construction/contract conditions.
 3. Copyright, all rights reserved. No part herewith may be copied or reproduced partially or wholly in any form whatsoever without the prior notice of the copyright owner McCarthy Keville O'Sullivan.
 4. Do not scale off this drawing. Figured metric dimensions only should be taken off this drawing.
 5. All contractors, whether main or sub-contractors, must visit the site and are responsible for taking and checking any and all dimensions and levels that relate to the works.
 6. The use of or reliance upon this drawing shall be deemed to be acceptance of these conditions of use unless otherwise agreed in writing, such written agreement to be sought from and issued by the copyright holder to the use or reliance upon this drawing.
 7. Layout plans show typical Turbine rotor diameter as per turbine drawing.
 8. Final levels may vary depending on local ground conditions.

Drawing Legend

- Planning Application Boundary
- Proposed new access track (permanent)
- Temporary Construction Tracks
- Electrical Cable Trench
- Drains
- Hardstand
- Turbine Foundation
- Turbine Sweep Area
- Borrow Pit
- Borrow Pit Fence
- Cut
- Fill
- Temporary Hardstand Areas

PROJECT TITLE: Cunlaghfadda Green Energy Project			
DRAWING TITLE: Turbine Layout Plan Sheet 1 of 7			
PROJECT No.: 220825	DRAWING No.: 220825 - 04.1	SCALE: 1:500 @ A3	
DRAWN BY: FB	CHECKED BY: GO	DATE: 20.05.2026	REVISION: P03
OS SHEET No.: 2209,2210,2273,2274			
Email: info@www.mkoireland.ie /Website: www.mkoireland.ie			

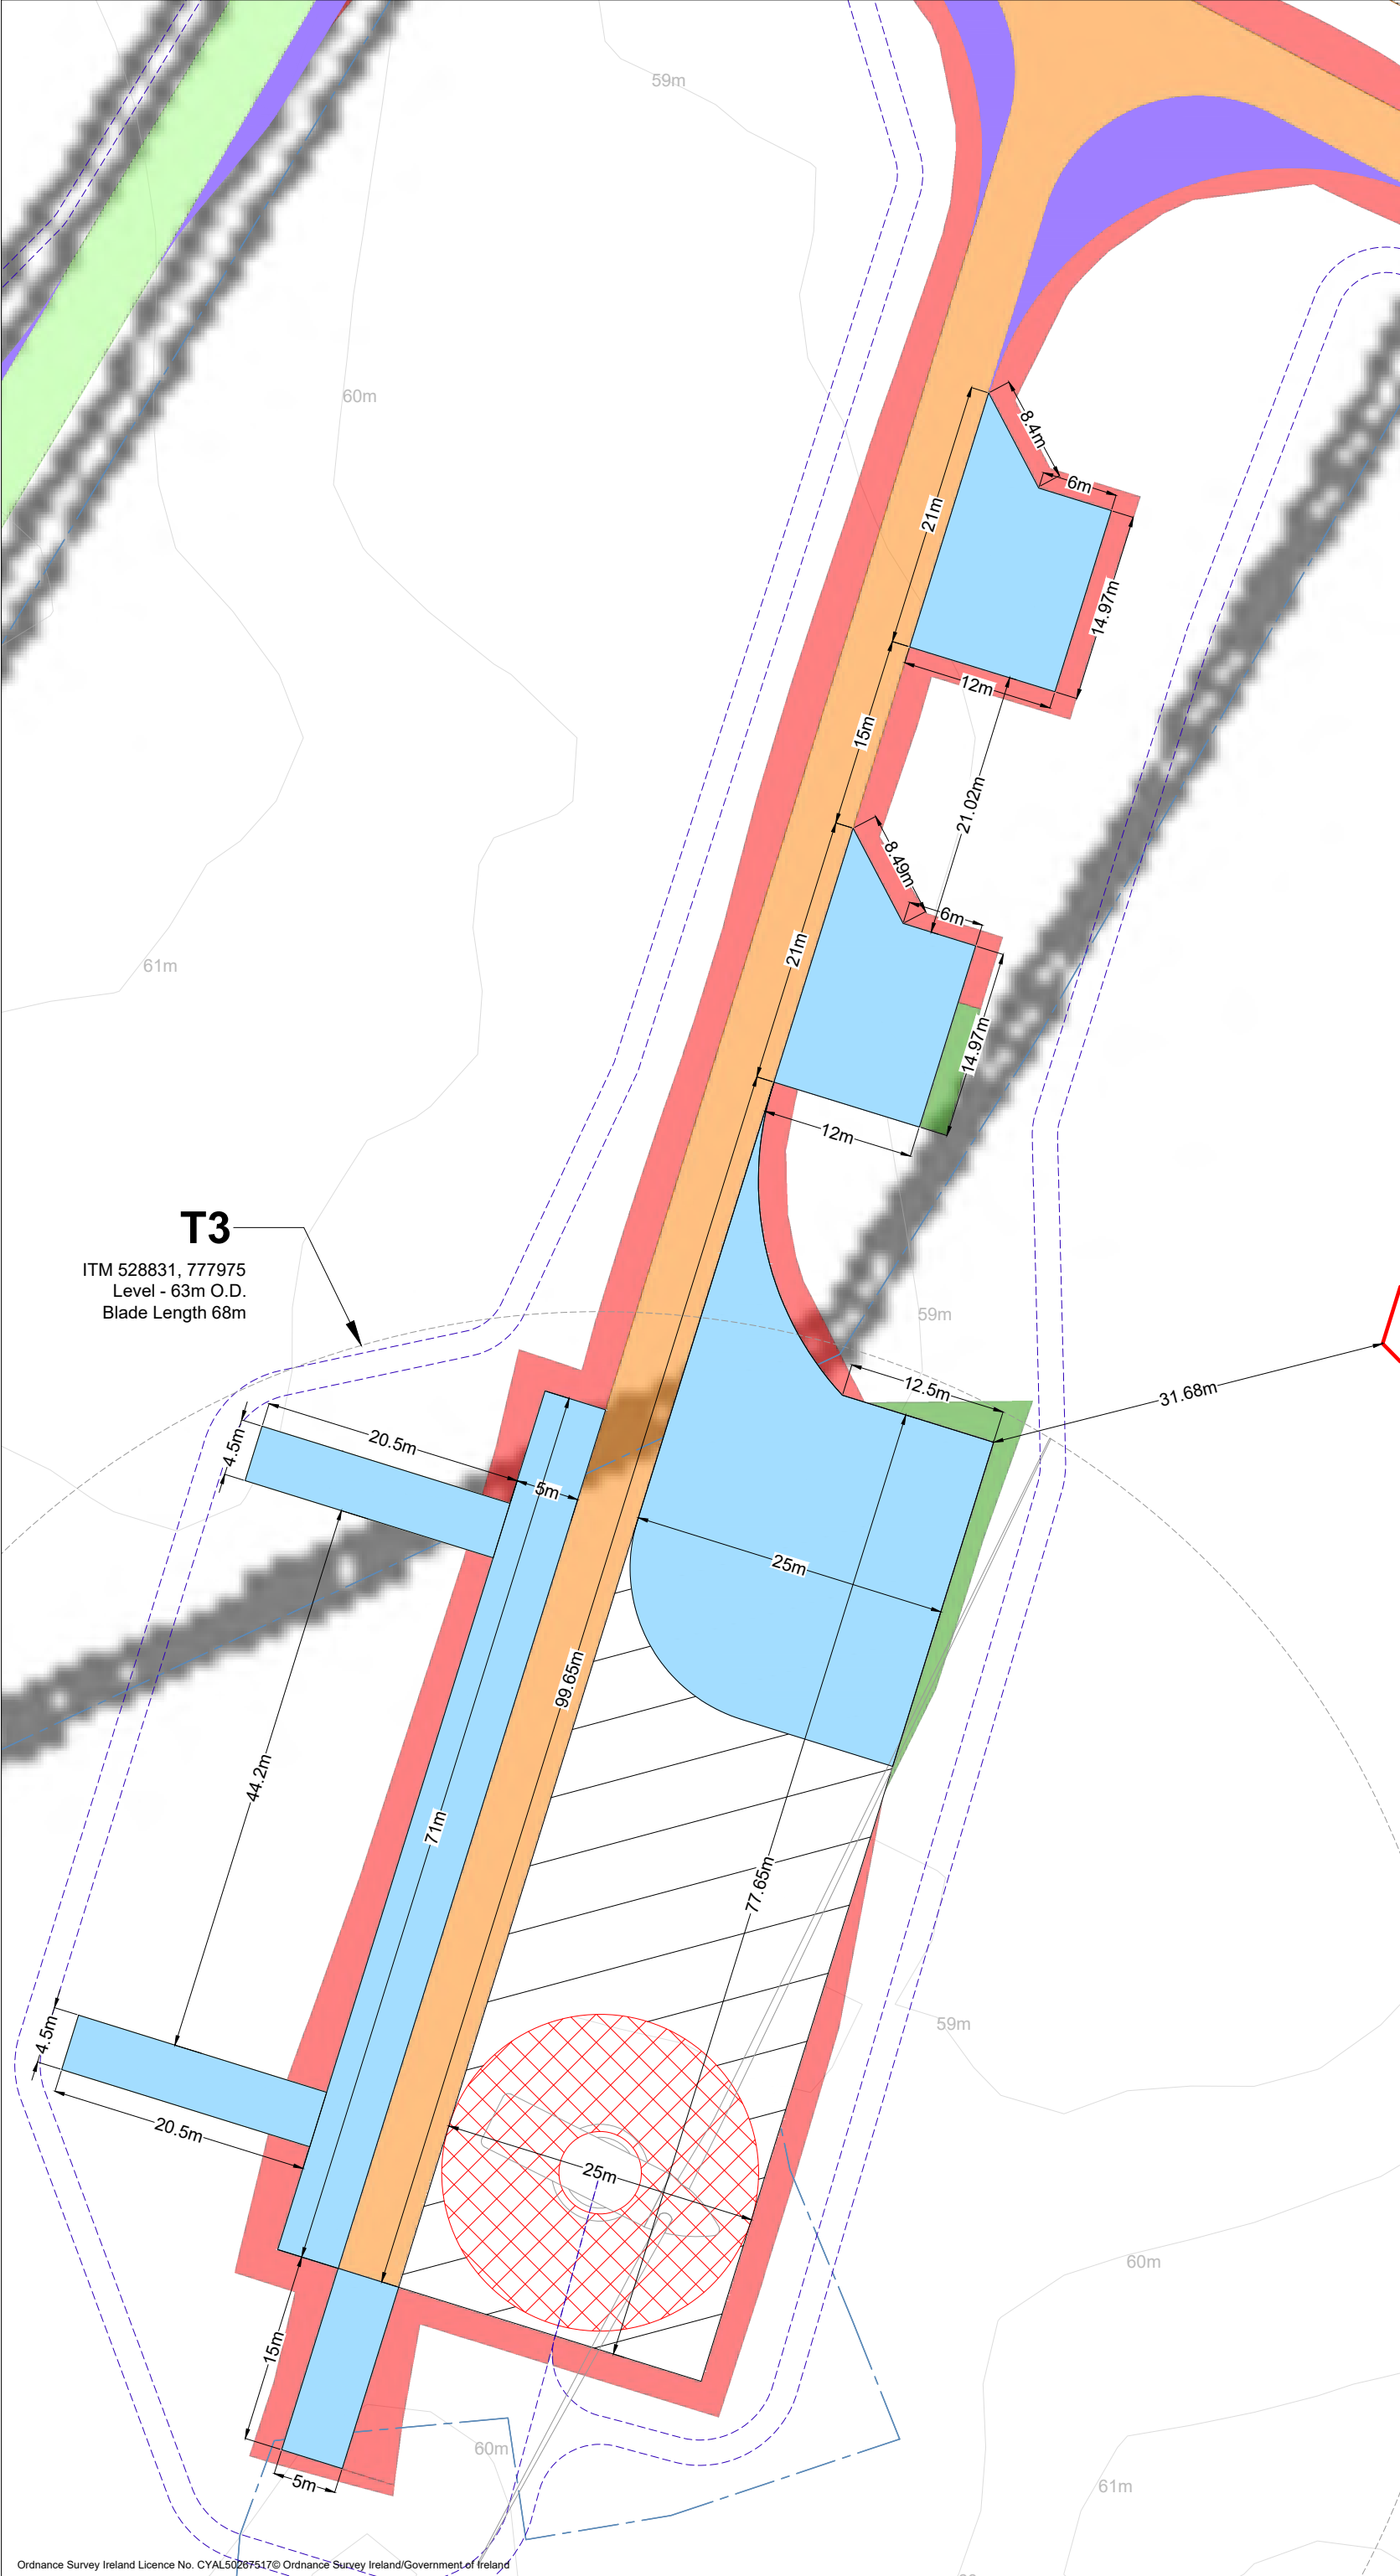

- Project Design Drawing Notes**
1. Drawings issued are for planning application purposes only.
 2. Drawings not to be used for construction/contract conditions.
 3. Copyright, all rights reserved. No part herewith may be copied or reproduced partially or wholly in any form whatsoever without the prior notice of the copyright owner McCarthy Keville O'Sullivan.
 4. Do not scale off this drawing. Figured metric dimensions only should be taken off this drawing.
 5. All contractors, whether main or sub-contractors, must visit the site and are responsible for taking and checking any and all dimensions and levels that relate to the works.
 6. The use of or reliance upon this drawing shall be deemed to be acceptance of these conditions of use unless otherwise agreed in writing, such written agreement to be sought from and issued by the copyright holder to the use or reliance upon this drawing.
 7. Layout plans show typical Turbine rotor diameter as per turbine drawing.
 8. Final levels may vary depending on local ground conditions.

Drawing Legend


- Planning Application Boundary
- Proposed new access track (permanent)
- Temporary Construction Tracks
- Upgrade to existing track
- Electrical Cable Trench
- Drains
- Hardstand
- Turbine Foundation
- Turbine Sweep Area
- Cut
- Fill
- Temporary Widening
- Temporary Hardstand Areas

T3

ITM 528831, 777975
Level - 63m O.D.
Blade Length 68m

PROJECT TITLE: Cunlaghfadda Green Energy Project			
DRAWING TITLE: Turbine Layout Plan Sheet 3 of 7			
PROJECT No.: 220825	DRAWING No.: 220825 - 04.3	SCALE: 1:500 @ A3	
DRAWN BY: FB	CHECKED BY: GO	DATE: 20.05.2026	REVISION.: P03
OS SHEET No.: 2209,2210,2273,2274			



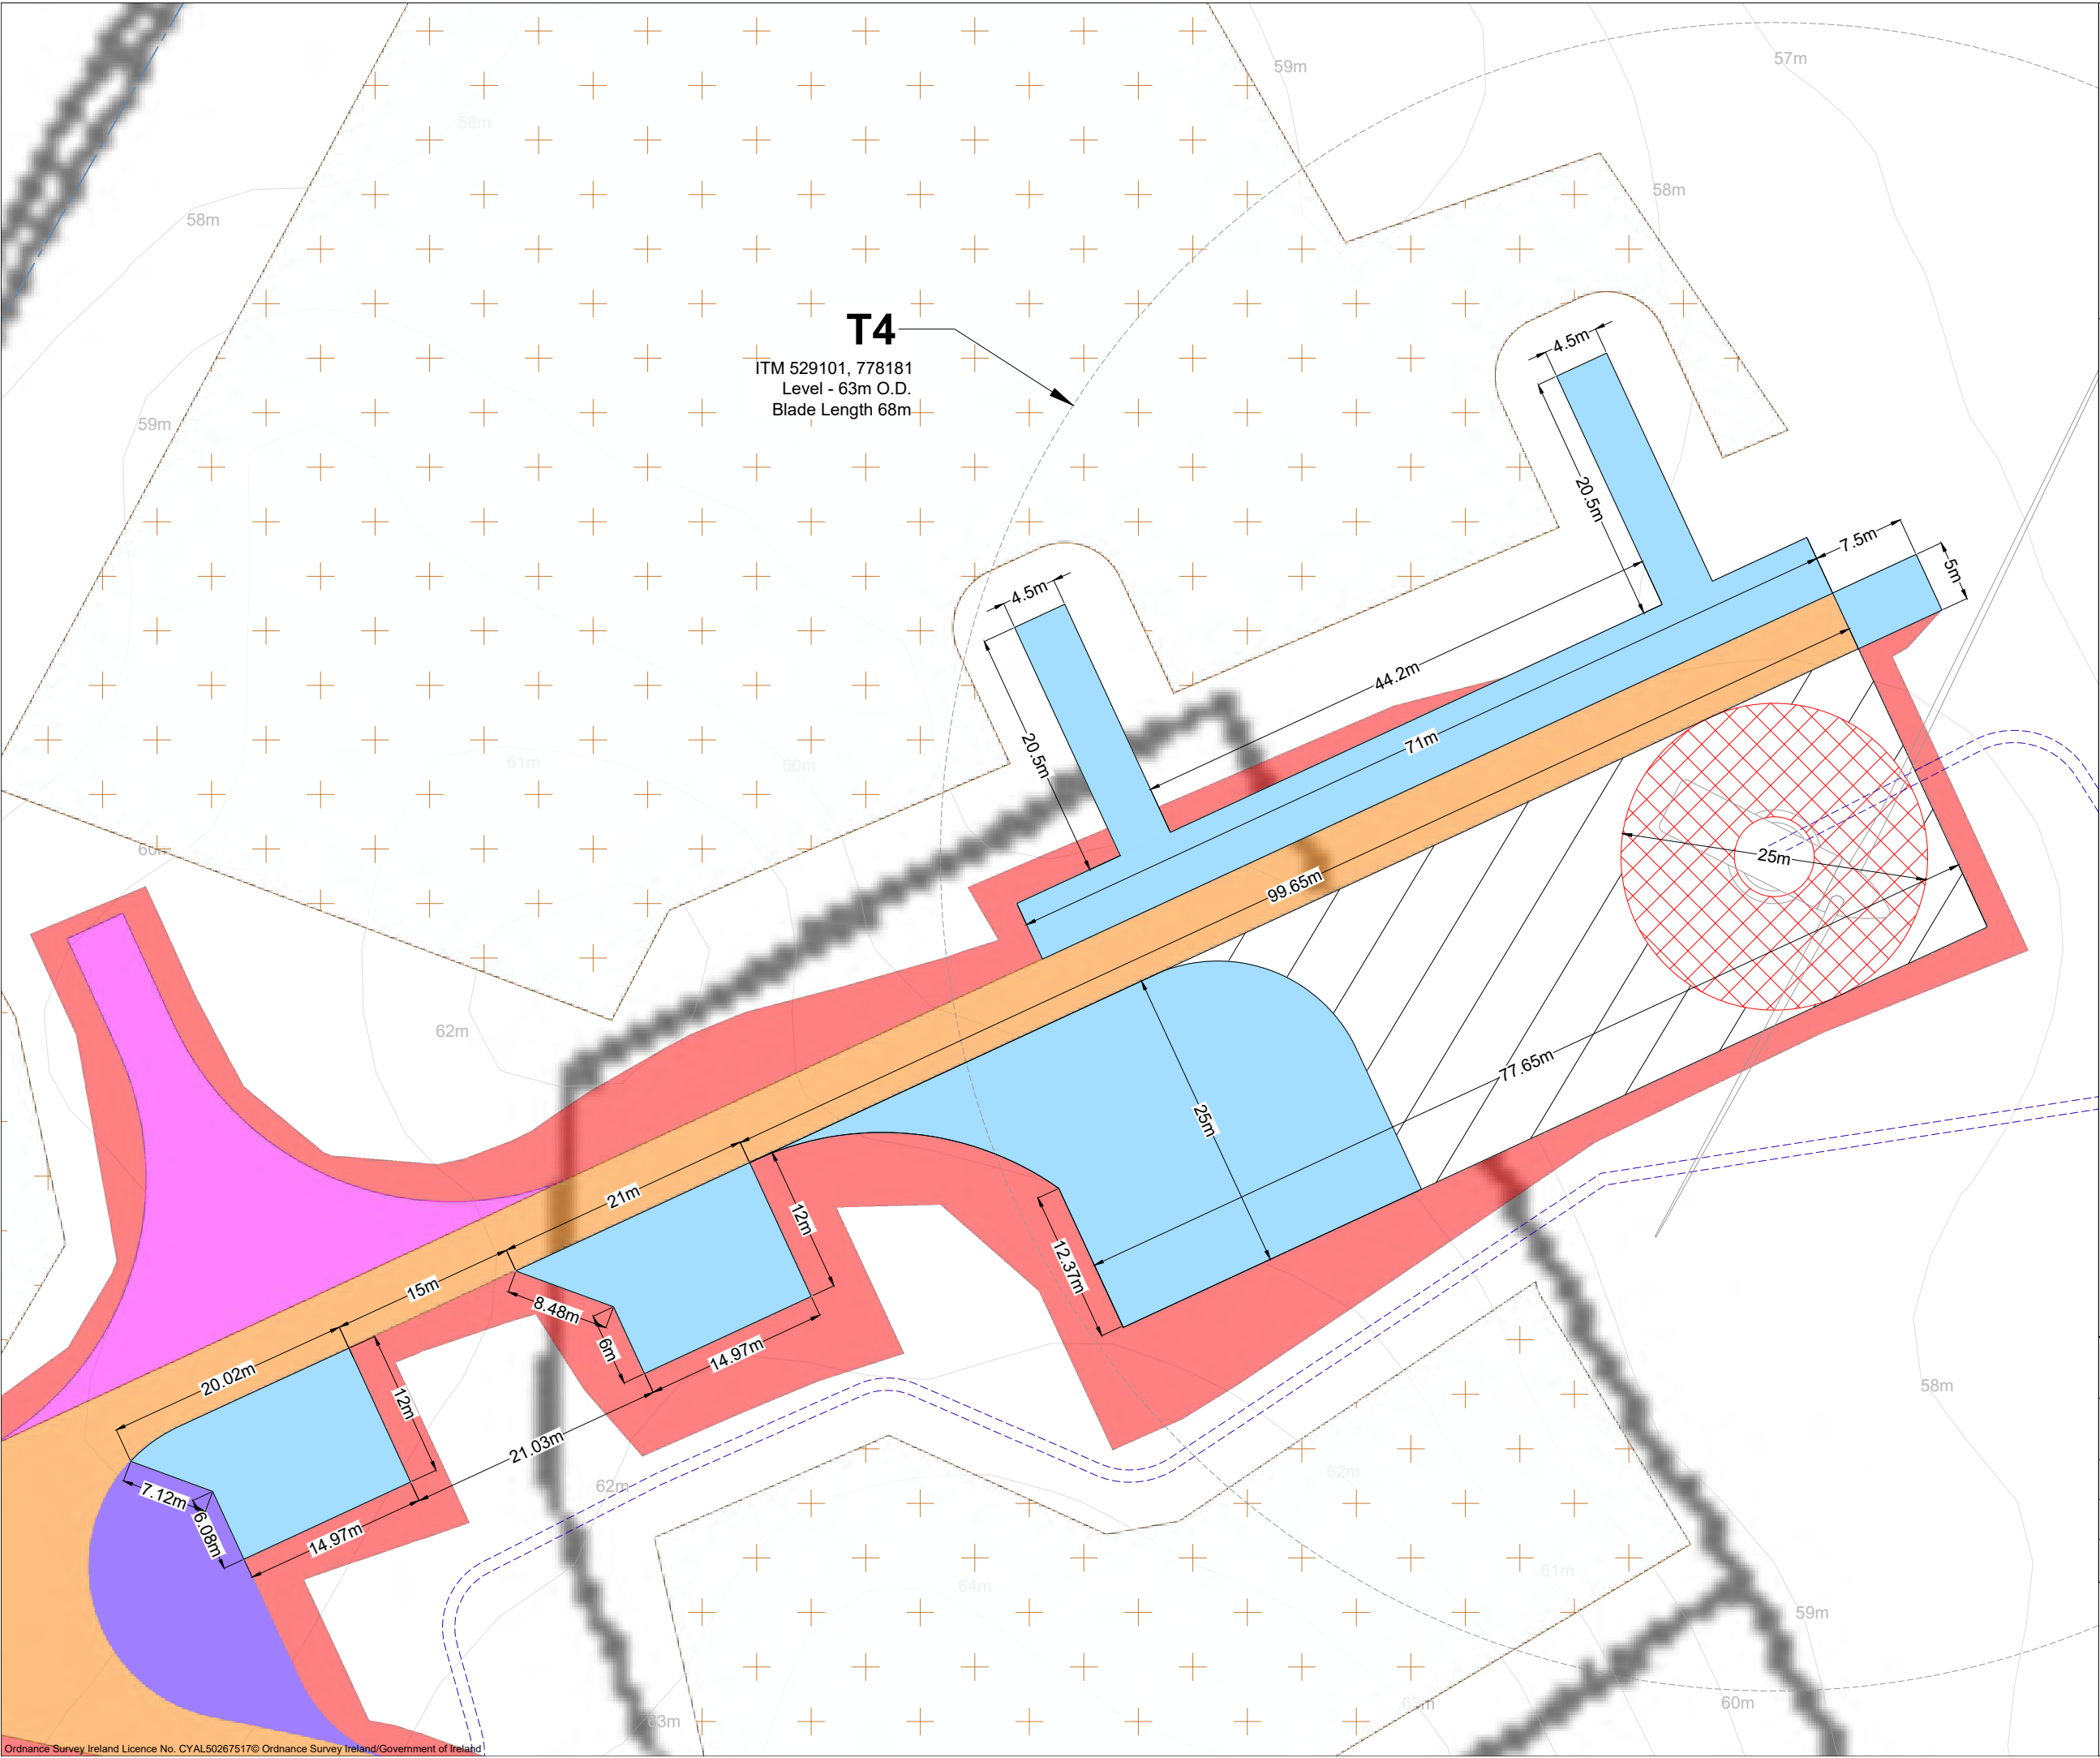

- Project Design Drawing Notes**
1. Drawings issued are for planning application purposes only.
 2. Drawings not to be used for construction/contract conditions.
 3. Copyright, all rights reserved. No part herewith may be copied or reproduced partially or wholly in any form whatsoever without the prior notice of the copyright owner McCarthy Keville O'Sullivan.
 4. Do not scale off this drawing. Figured metric dimensions only should be taken off this drawing.
 5. All contractors, whether main or sub-contractors, must visit the site and are responsible for taking and checking any and all dimensions and levels that relate to the works.
 6. The use of or reliance upon this drawing shall be deemed to be acceptance of these conditions of use unless otherwise agreed in writing, such written agreement to be sought from and issued by the copyright holder to the use or reliance upon this drawing.
 7. Layout plans show typical Turbine rotor diameter as per turbine drawing.
 8. Final levels may vary depending on local ground conditions.

- Drawing Legend**
- Proposed new access track (permanent)
 - Temporary Construction Tracks
 - Electrical Cable Trench
 - Drains
 - Hardstand
 - Turbine Foundation
 - Turbine Sweep Area
 - Peat and Spoil Management Areas
 - Cut
 - Temporary Widening
 - Temporary Hardstand Areas



PROJECT TITLE:
Cunlaghfadda Green Energy Project


DRAWING TITLE:
**Turbine Layout Plan
Sheet 4 of 7**

PROJECT No.: 220825	DRAWING No.: 220825 - 04.4	SCALE: 1:500 @ A3
DRAWN BY: FB	CHECKED BY: GO	DATE: 20.05.2026
		REVISION.: P03

OS SHEET No.:
2209,2210,2273,2274



Email: info@www.mkoireland.ie/Website: www.mkoireland.ie

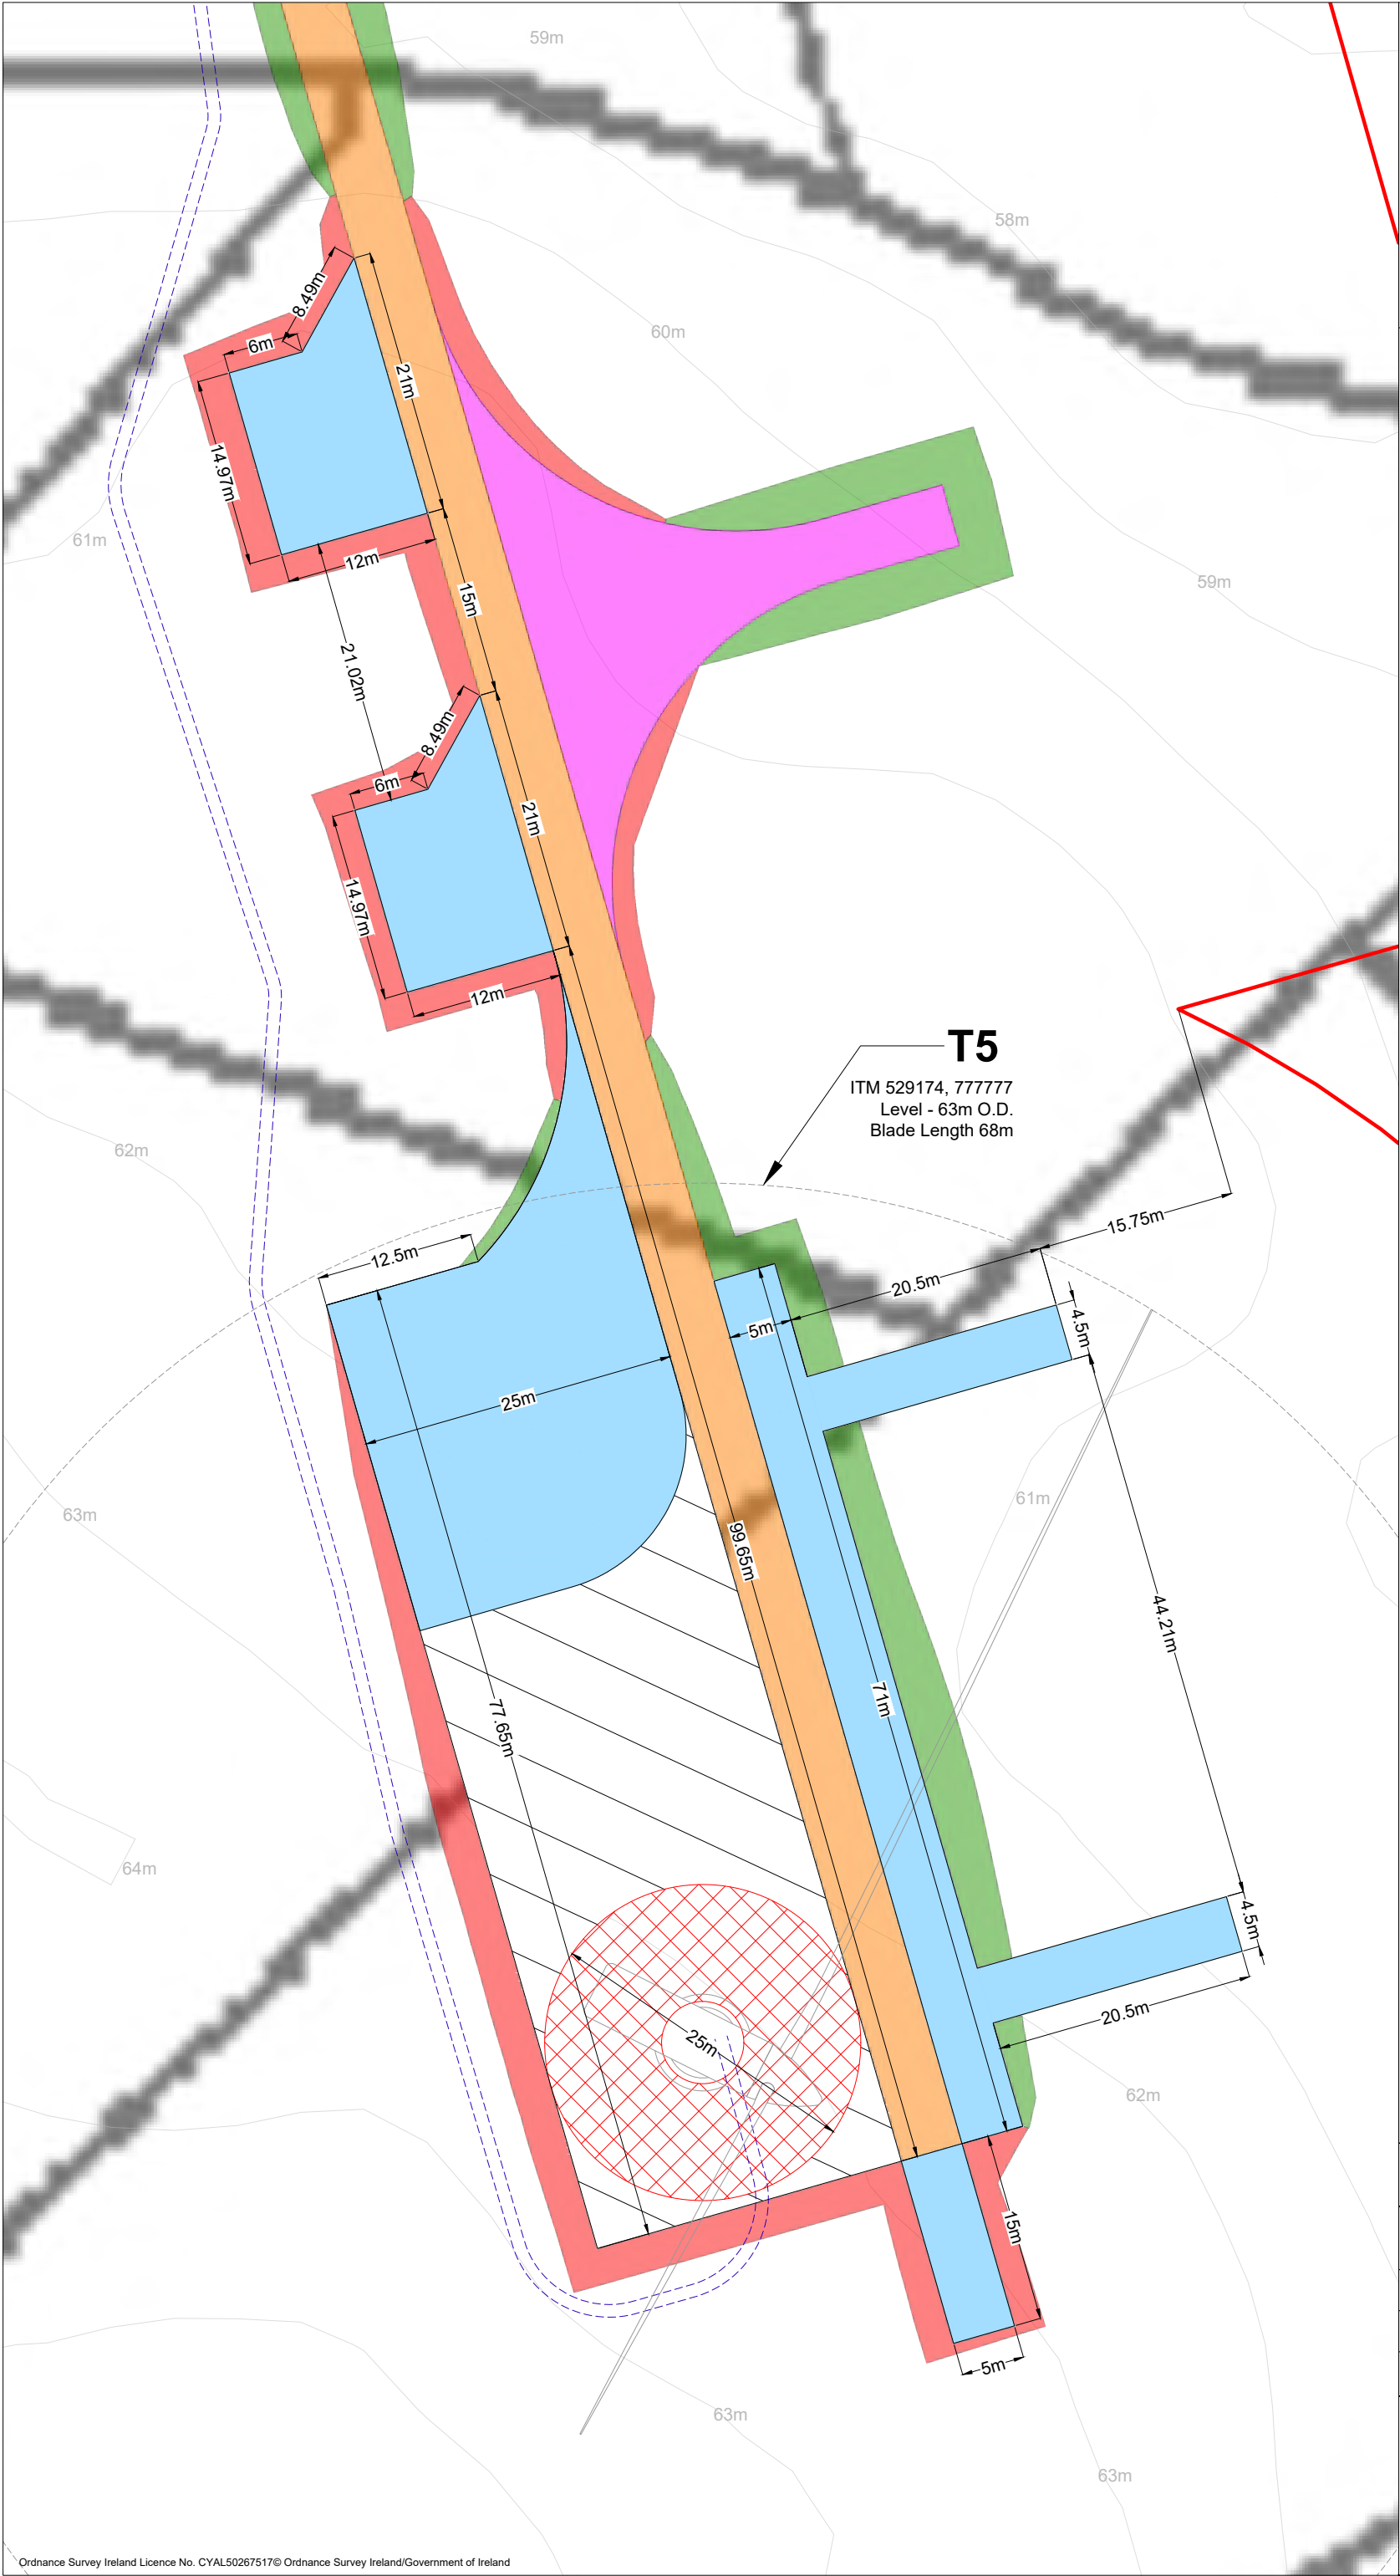

Project Design Drawing Notes

1. Drawings issued are for planning application purposes only.
2. Drawings not to be used for construction/contract conditions.
3. Copyright, all rights reserved. No part herewith may be copied or reproduced partially or wholly in any form whatsoever without the prior notice of the copyright owner McCarthy Keville O'Sullivan.
4. Do not scale off this drawing. Figured metric dimensions only should be taken off this drawing.
5. All contractors, whether main or sub-contractors, must visit the site and are responsible for taking and checking any and all dimensions and levels that relate to the works.
6. The use of or reliance upon this drawing shall be deemed to be acceptance of these conditions of use unless otherwise agreed in writing, such written agreement to be sought from and issued by the copyright holder to the use or reliance upon this drawing.
7. Layout plans show typical Turbine rotor diameter as per turbine drawing.
8. Final levels may vary depending on local ground conditions.

Drawing Legend

- Planning Application Boundary
- Proposed new access track (permanent)
- Temporary Construction Tracks
- Electrical Cable Trench
- Hardstand
- Turbine Foundation
- Turbine Sweep Area
- Cut
- Fill
- Temporary Hardstand Areas

PROJECT TITLE:
Cunlaghfadda Green Energy Project

DRAWING TITLE:
**Turbine Layout Plan
Sheet 5 of 7**

PROJECT No.: 220825	DRAWING No.: 220825 - 04.5	SCALE: 1:500 @ A3
DRAWN BY: FB	CHECKED BY: GO	REVISION: P03

OS SHEET No.:
2209,2210,2273,2274

Email: info@www.mkoireland.ie /Website: www.mkoireland.ie

T6

ITM 528789, 778419
Level - 63m O.D.
Blade Length 68m

- Project Design Drawing Notes**
1. Drawings issued are for planning application purposes only.
 2. Drawings not to be used for construction/contract conditions.
 3. Copyright, all rights reserved. No part herewith may be copied or reproduced partially or wholly in any form whatsoever without the prior notice of the copyright owner McCarthy Keville O'Sullivan.
 4. Do not scale off this drawing. Figured metric dimensions only should be taken off this drawing.
 5. All contractors, whether main or sub-contractors, must visit the site and are responsible for taking and checking any and all dimensions and levels that relate to the works.
 6. The use of or reliance upon this drawing shall be deemed to be acceptance of these conditions of use unless otherwise agreed in writing, such written agreement to be sought from and issued by the copyright holder to the use or reliance upon this drawing.
 7. Layout plans show typical Turbine rotor diameter as per turbine drawing.
 8. Final levels may vary depending on local ground conditions.

Drawing Legend

- Planning Application Boundary
- Proposed new access track (permanent)
- Electrical Cable Trench
- Hardstand
- Turbine Foundation
- Turbine Sweep Area
- Cut
- Fill
- Proposed Marsh Fritillary Enhancement Areas
- Temporary Hardstand Areas



PROJECT TITLE:
Cunlaghfadda Green Energy Project


DRAWING TITLE:
**Turbine Layout Plan
Sheet 6 of 7**

PROJECT No.: 220825	DRAWING No.: 220825 - 04.6	SCALE: 1:500 @ A3
DRAWN BY: FB	CHECKED BY: GO	DATE: 20.05.2026
OS SHEET No.:		REVISION.: P03

2209,2210,2273,2274



Email: info@www.mkoireland.ie /Website: www.mkoireland.ie

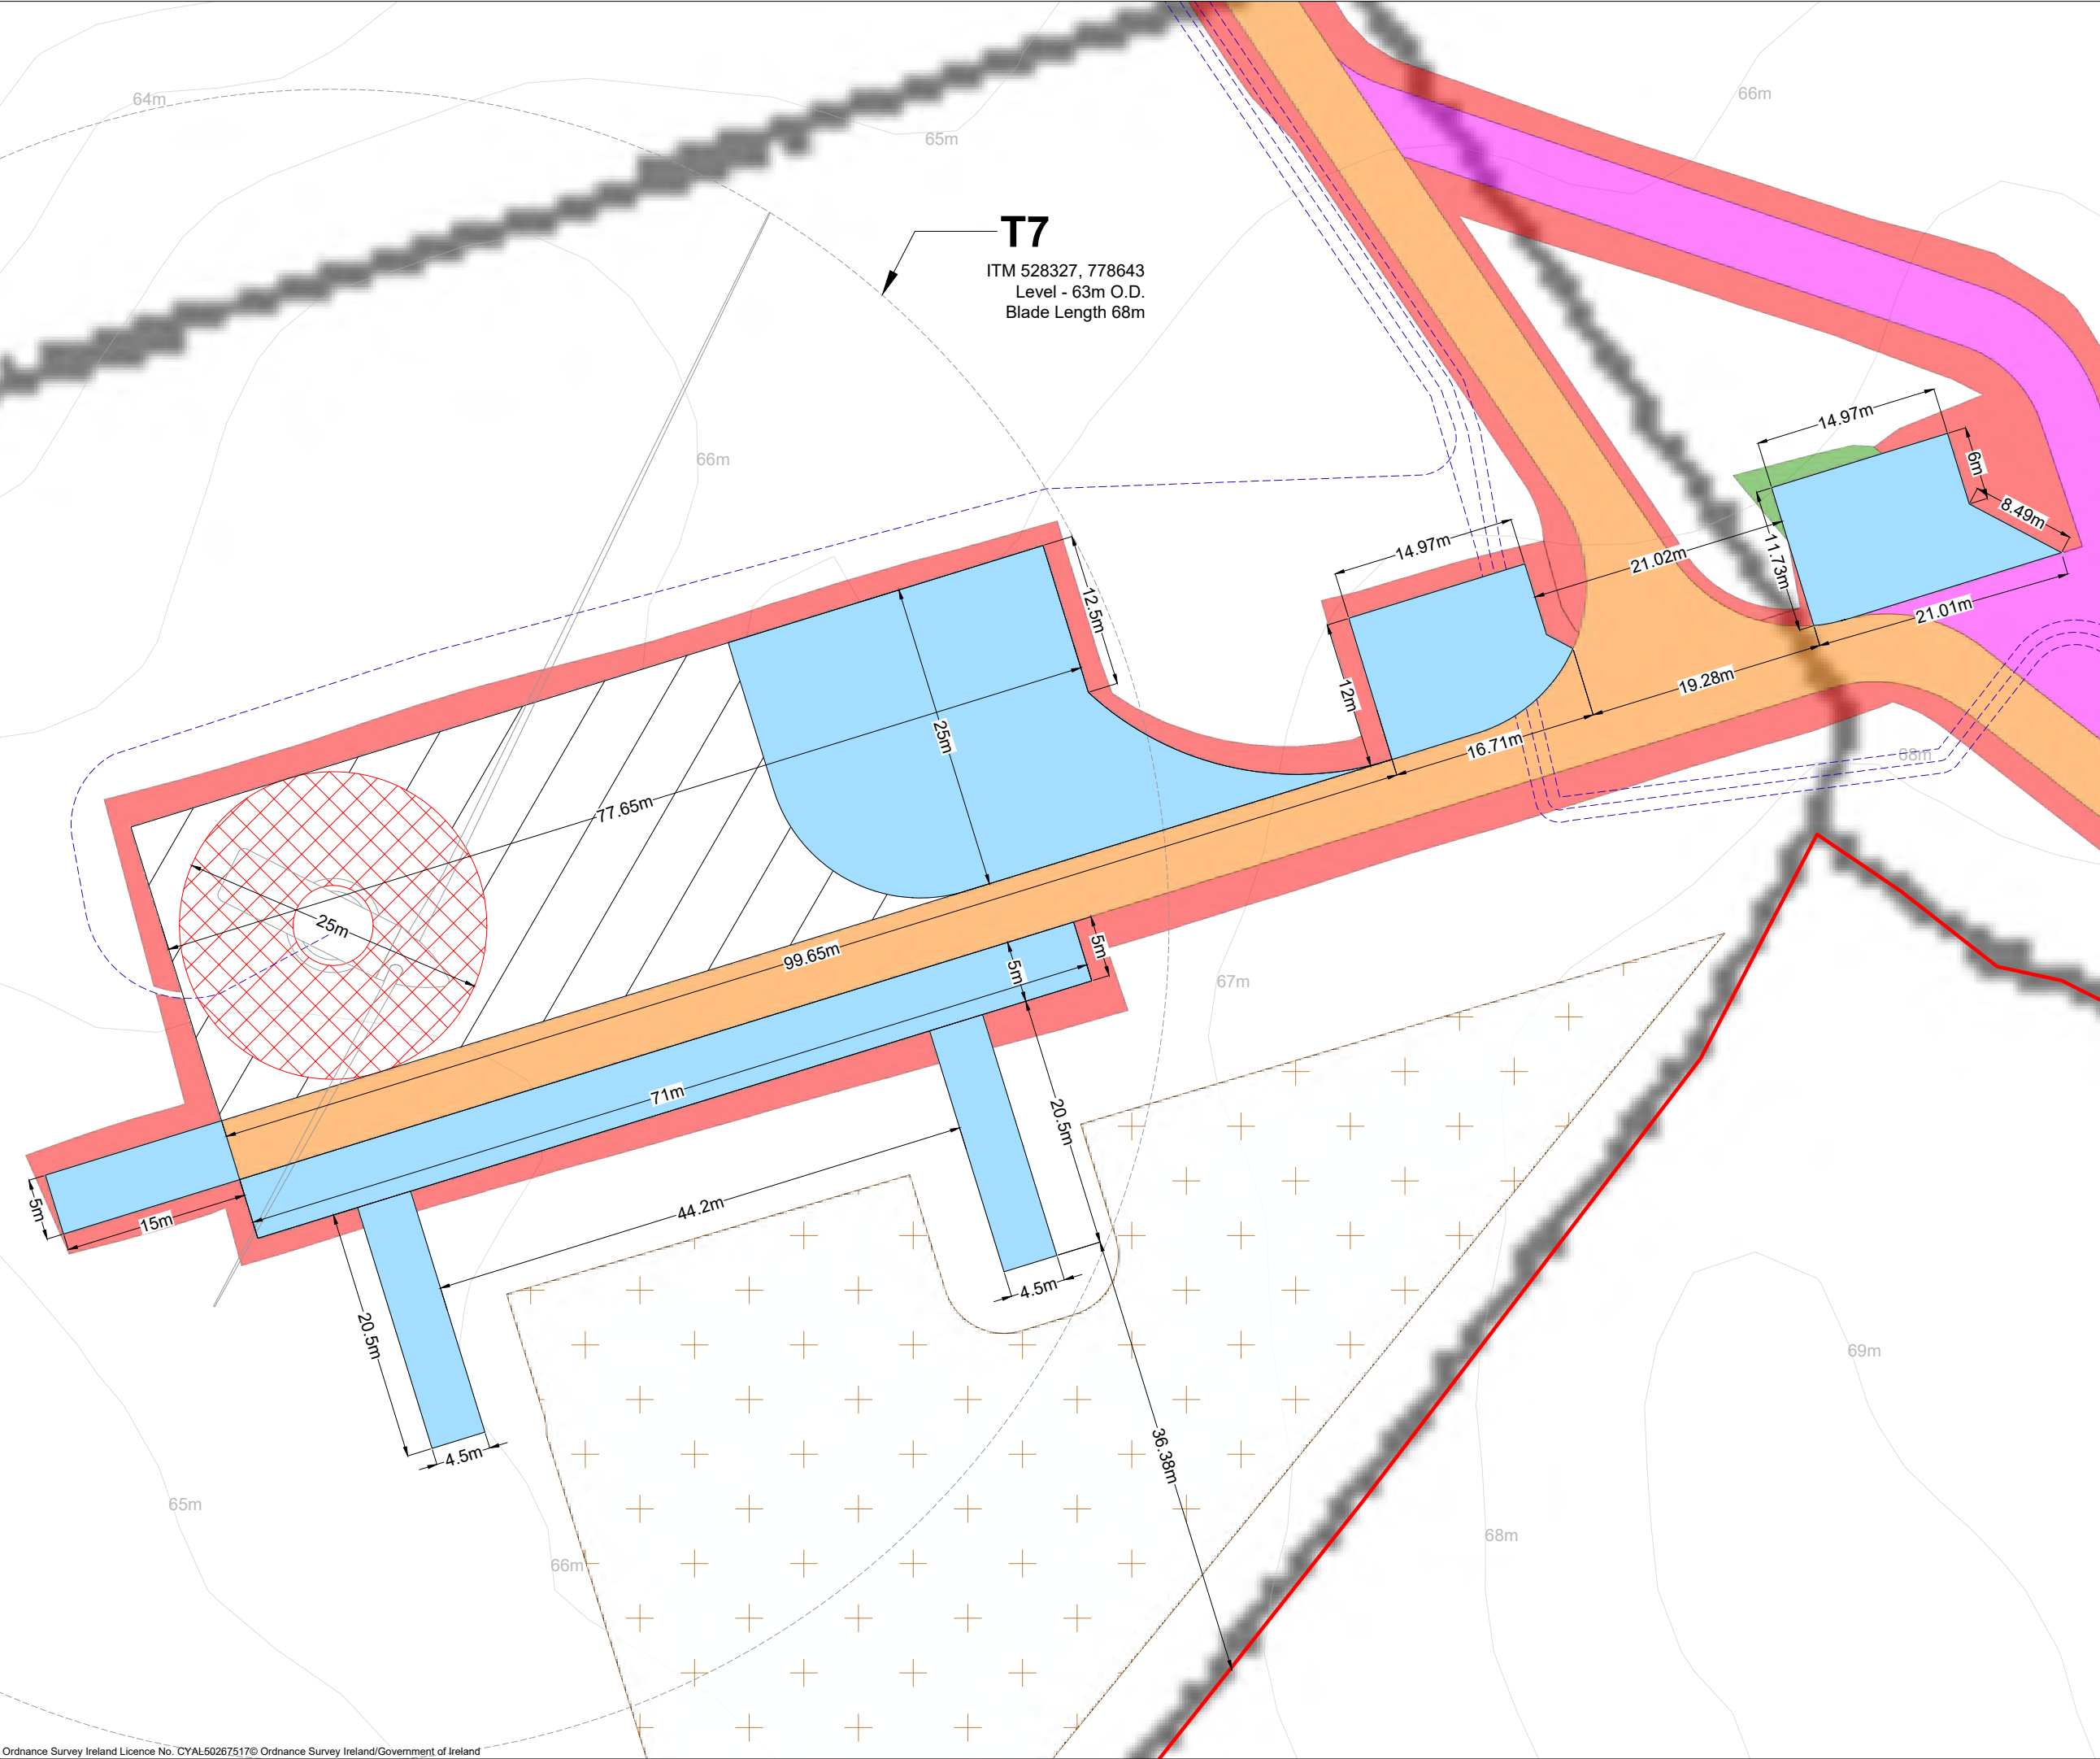

- Project Design Drawing Notes**
1. Drawings issued are for planning application purposes only.
 2. Drawings not to be used for construction/contract conditions.
 3. Copyright, all rights reserved. No part herewith may be copied or reproduced partially or wholly in any form whatsoever without the prior notice of the copyright owner McCarthy Keville O'Sullivan.
 4. Do not scale off this drawing. Figured metric dimensions only should be taken off this drawing.
 5. All contractors, whether main or sub-contractors, must visit the site and are responsible for taking and checking any and all dimensions and levels that relate to the works.
 6. The use of or reliance upon this drawing shall be deemed to be acceptance of these conditions of use unless otherwise agreed in writing, such written agreement to be sought from and issued by the copyright holder to the use or reliance upon this drawing.
 7. Layout plans show typical Turbine rotor diameter as per turbine drawing.
 8. Final levels may vary depending on local ground conditions.

Drawing Legend

- Planning Application Boundary
- Proposed new access track (permanent)
- Temporary Construction Tracks
- Electrical Cable Trench
- Hardstand
- Turbine Foundation
- Turbine Sweep Area
- Peat and Spoil Management Areas
- Cut
- Fill
- Temporary Hardstand Areas



PROJECT TITLE: Cunlaghfadda Green Energy Project			
DRAWING TITLE: Turbine Layout Plan Sheet 7 of 7			
PROJECT No.: 220825	DRAWING No.: 220825 - 04.7	SCALE: 1:500 @ A3	
DRAWN BY: FB	CHECKED BY: GO	DATE: 20.05.2026	REVISION.: P03
OS SHEET No.: 2209,2210,2273,2274			



Email: info@www.mkoireland.ie/Website: www.mkoireland.ie





Part 2

***S182- Grid Application Site Layout
Planning Drawings***

ISO A1 594mm x 841mm

Project Management Initials: Designer: MKM Checked: ER Approved: AC

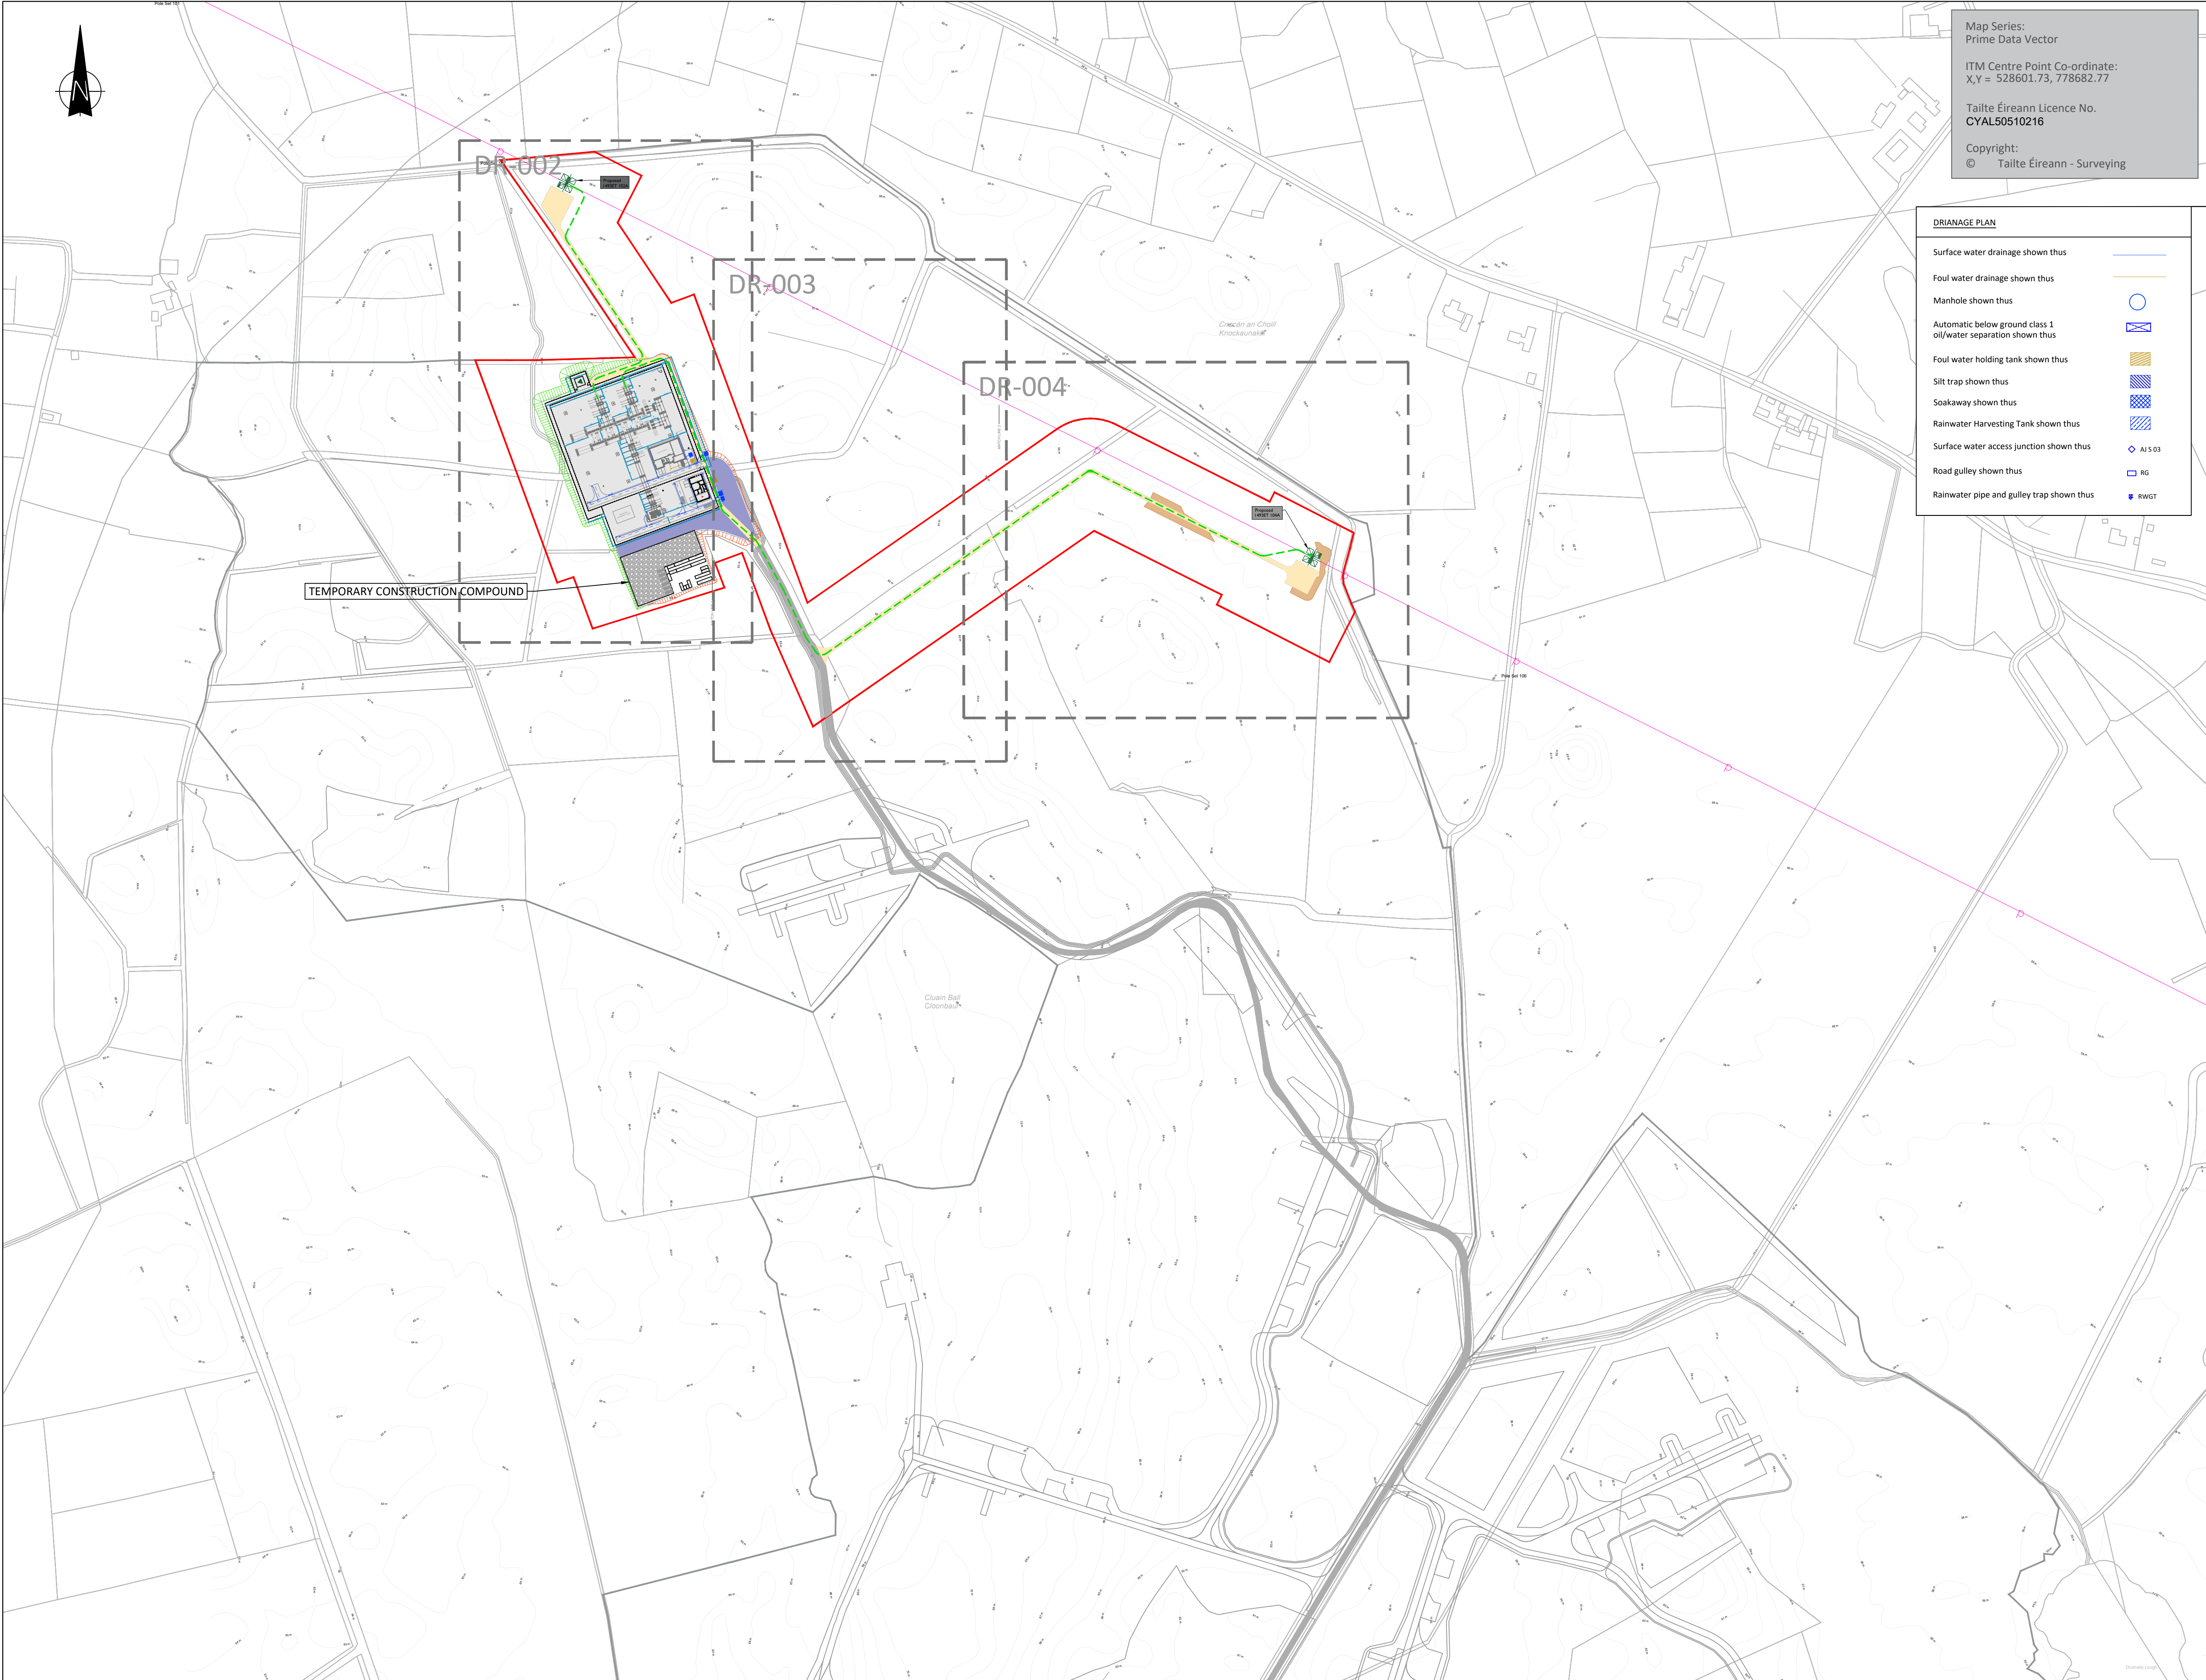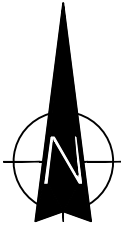

Map Series:
Prime Data Vector

ITM Centre Point Co-ordinate:
X,Y = 528601.73, 778682.77

Tailte Éireann Licence No.
CYAL50510216

Copyright:
© Tailte Éireann - Surveying

DRAINAGE PLAN	
Surface water drainage shown thus	
Foul water drainage shown thus	
Manhole shown thus	
Automatic below ground class 1 oil/water separation shown thus	
Foul water holding tank shown thus	
Silt trap shown thus	
Soakaway shown thus	
Rainwater Harvesting Tank shown thus	
Surface water access junction shown thus	
Road gully shown thus	
Rainwater pipe and gully trap shown thus	



Head Office
Beenleigh,
Abbeydorney,
Tralee, Co. Kerry
Ireland
Tel: 00353 66 7135710

Regional Office
Basepoint Business Centre
Stroudley Road, Basingstoke,
Hampshire,
RG24 8UP, UK
Tel: 00 44 1256406664

PROJECT

Cunlaghfadda Green
Energy Project

CLIENT



CONSULTANTS

NOTES: -

1. Layout and Arrangements of Substation Building and Electrical Equipment is shown indicatively and for illustration purposes only.
2. Dimensions shown are as per current Eirgrid Specifications at the time of submission. Dimensions may vary at time of construction to reflect any revisions to Eirgrid Specifications
3. Final Specifications of Buildings and Electrical Equipment is to be per Eirgrid and ESB Specifications
4. The Elevation of the Compound will be depicted by localized Topography such that Cut/Fill Earthworks associated with the construction of the Compound are balanced

LEGEND: -

110kV Substation Infrastructure	
Proposed Access Track subject to separate Planning Application	
Proposed New Access Track (Permanent)	
Temporary Construction Tracks	
Proposed Felling Area	
Underground Cable	
Existing OHL	
Existing Pole	
Proposed End Mast	
Planning Boundary	
Contours shown thus	
Proposed Fill	
Proposed Cut	
Proposed Wind Farm subject to separate Planning Application	

ISSUE/REVISION

I/R	DATE	DESCRIPTION
P6	18.06.26	Issued for Planning
P5	14.05.26	Issued for Planning
P4	05.05.26	Issued for Planning
P3	16.04.26	Issued for Planning
P2	19.03.26	Issued for Planning
P1	09.01.26	Issued for Planning
P0	26.01.24	Issued for Planning

PROJECT NUMBER

05-981

SHEET TITLE


Overall Site Layout Plan

SHEET NUMBER

05981-DR-001

Overall Site Layout Plan
Scale: 1:2500



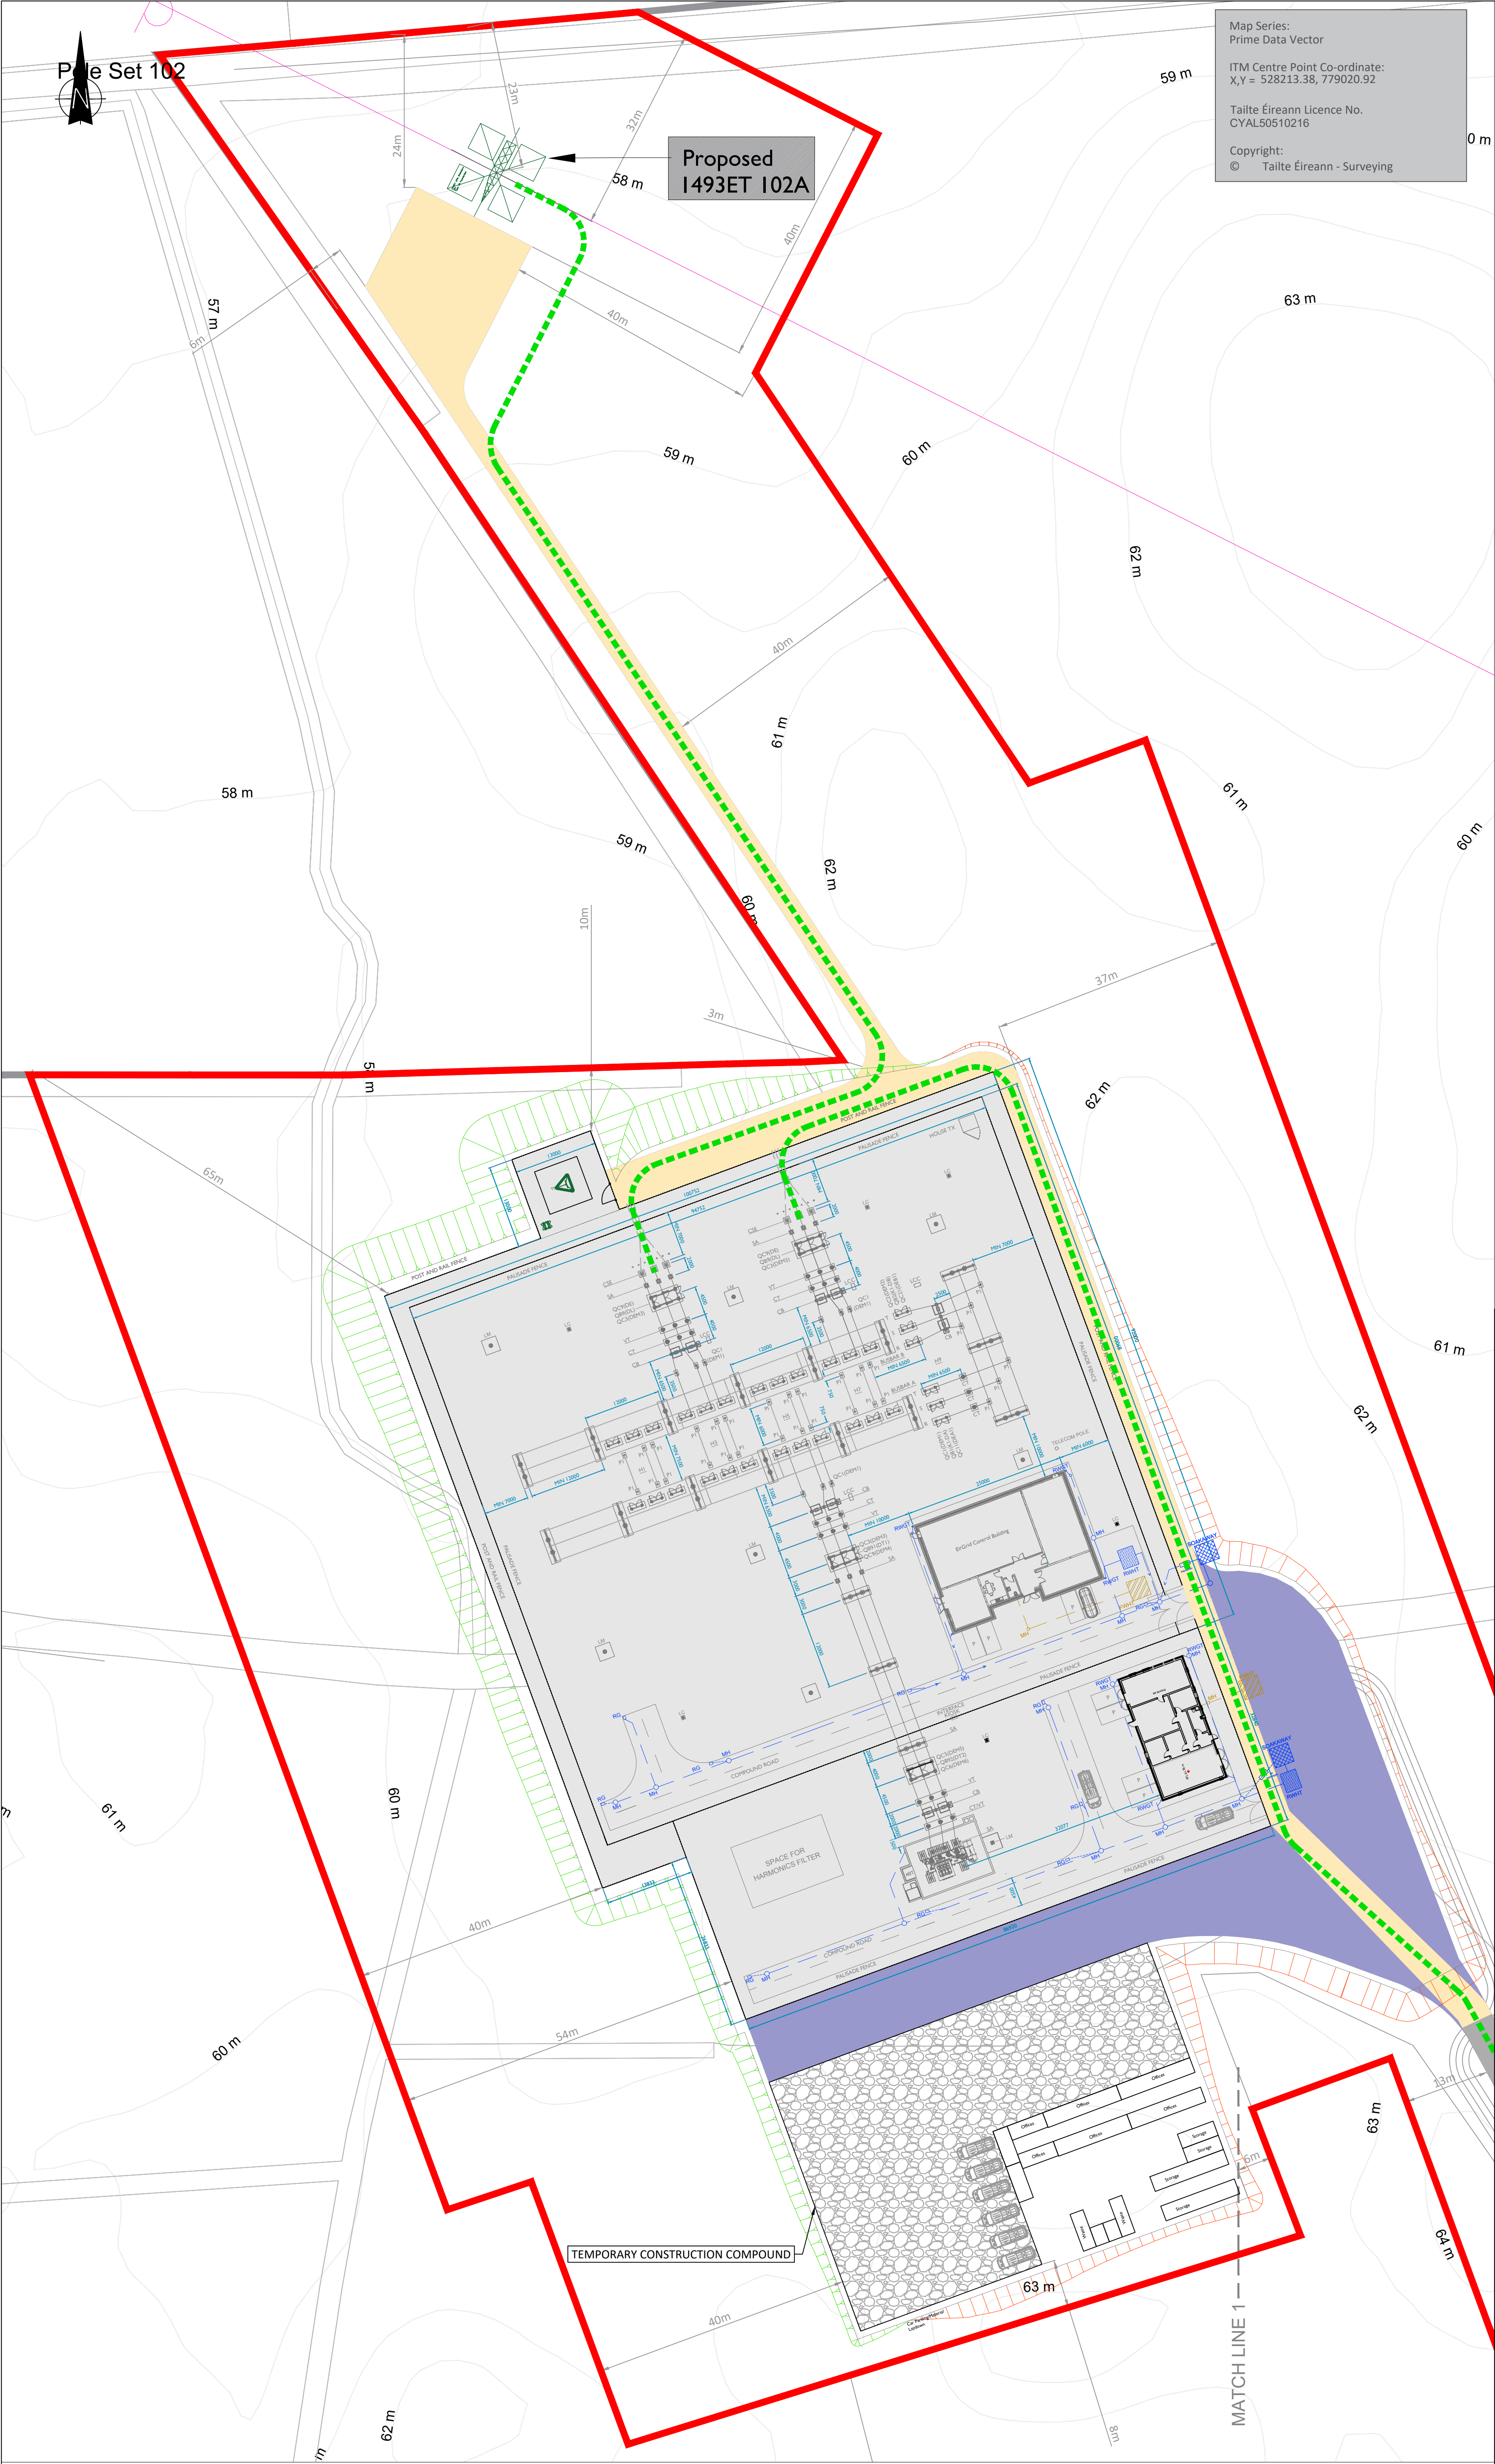

Map Series:
Prime Data Vector

ITM Centre Point Co-ordinate:
X,Y = 528213.38, 779020.92

Tailte Éireann Licence No.
CYAL50510216

Copyright:
© Tailte Éireann - Surveying

- LEGEND: -
- 110kV Substation Infrastructure
- Proposed Access Track
subject to separate
Planning Application
- Proposed New Access Track
(Permanent)
- Temporary Construction Tracks
- Underground Cable
- Existing OHL
- Existing Pole
- Proposed End Mast
- Planning Boundary
- Contours shown thus
- Proposed Fill
- Proposed Cut
- Proposed Wind Farm
subject to separate
Planning Application

- DRAINAGE PLAN
- Surface water drainage shown thus
- Foul water drainage shown thus
- Manhole shown thus
- Automatic below ground class 1
oil/water separation shown thus
- Foul water holding tank shown thus
- Silt trap shown thus
- Soakaway shown thus
- Rainwater Harvesting Tank shown thus
- Surface water access junction shown thus
- Road gully shown thus
- Rainwater pipe and gully trap shown thus

- NOTES: -
1. Layout and Arrangements of Substation Building and Electrical Equipment is shown indicatively and for illustration purposes only.
2. Dimensions shown are as per current Eirgrid Specifications at the time of submission. Dimensions may vary at time of construction to reflect any revisions to Eirgrid Specifications
3. Final Specifications of Buildings and Electrical Equipment is to be per Eirgrid and ESB Specifications
4. The Elevation of the Compound will be depicted by localized Topography such that Cut/Fill Earthworks associated with the construction of the Compound are balanced

tli GROUP

Head Office
Beenreigh,
Abbeydorney,
Tralee, Co. Kerry
Ireland
Tel: 00353 66 7135710

Regional Office
Basepoint Business Centre
Stroudley Road, Basingstoke,
Hampshire,
RG24 8UP, UK
Tel: 00 44 1256406664

PROJECT

**Cunlaghfadda Green
Energy Project**

CLIENT



CONSULTANTS

ISSUE/REVISION		
P8	18.06.26	Issued for Planning
P7	14.05.26	Issued for Planning
P6	05.05.26	Issued for Planning
P5	16.04.26	Issued for Planning
P4	19.03.26	Issued for Planning
P3	09.01.26	Issued for Planning
P2	19.05.25	Issued for Planning
P1	04.04.24	Issued for Planning
IR	DATE	DESCRIPTION

PROJECT NUMBER

05-981

SHEET TITLE


**Site Layout Plan
Sheet 1 of 3**


SHEET NUMBER

05981-DR-002

Site Layout Plan

Scale: 1:500

 

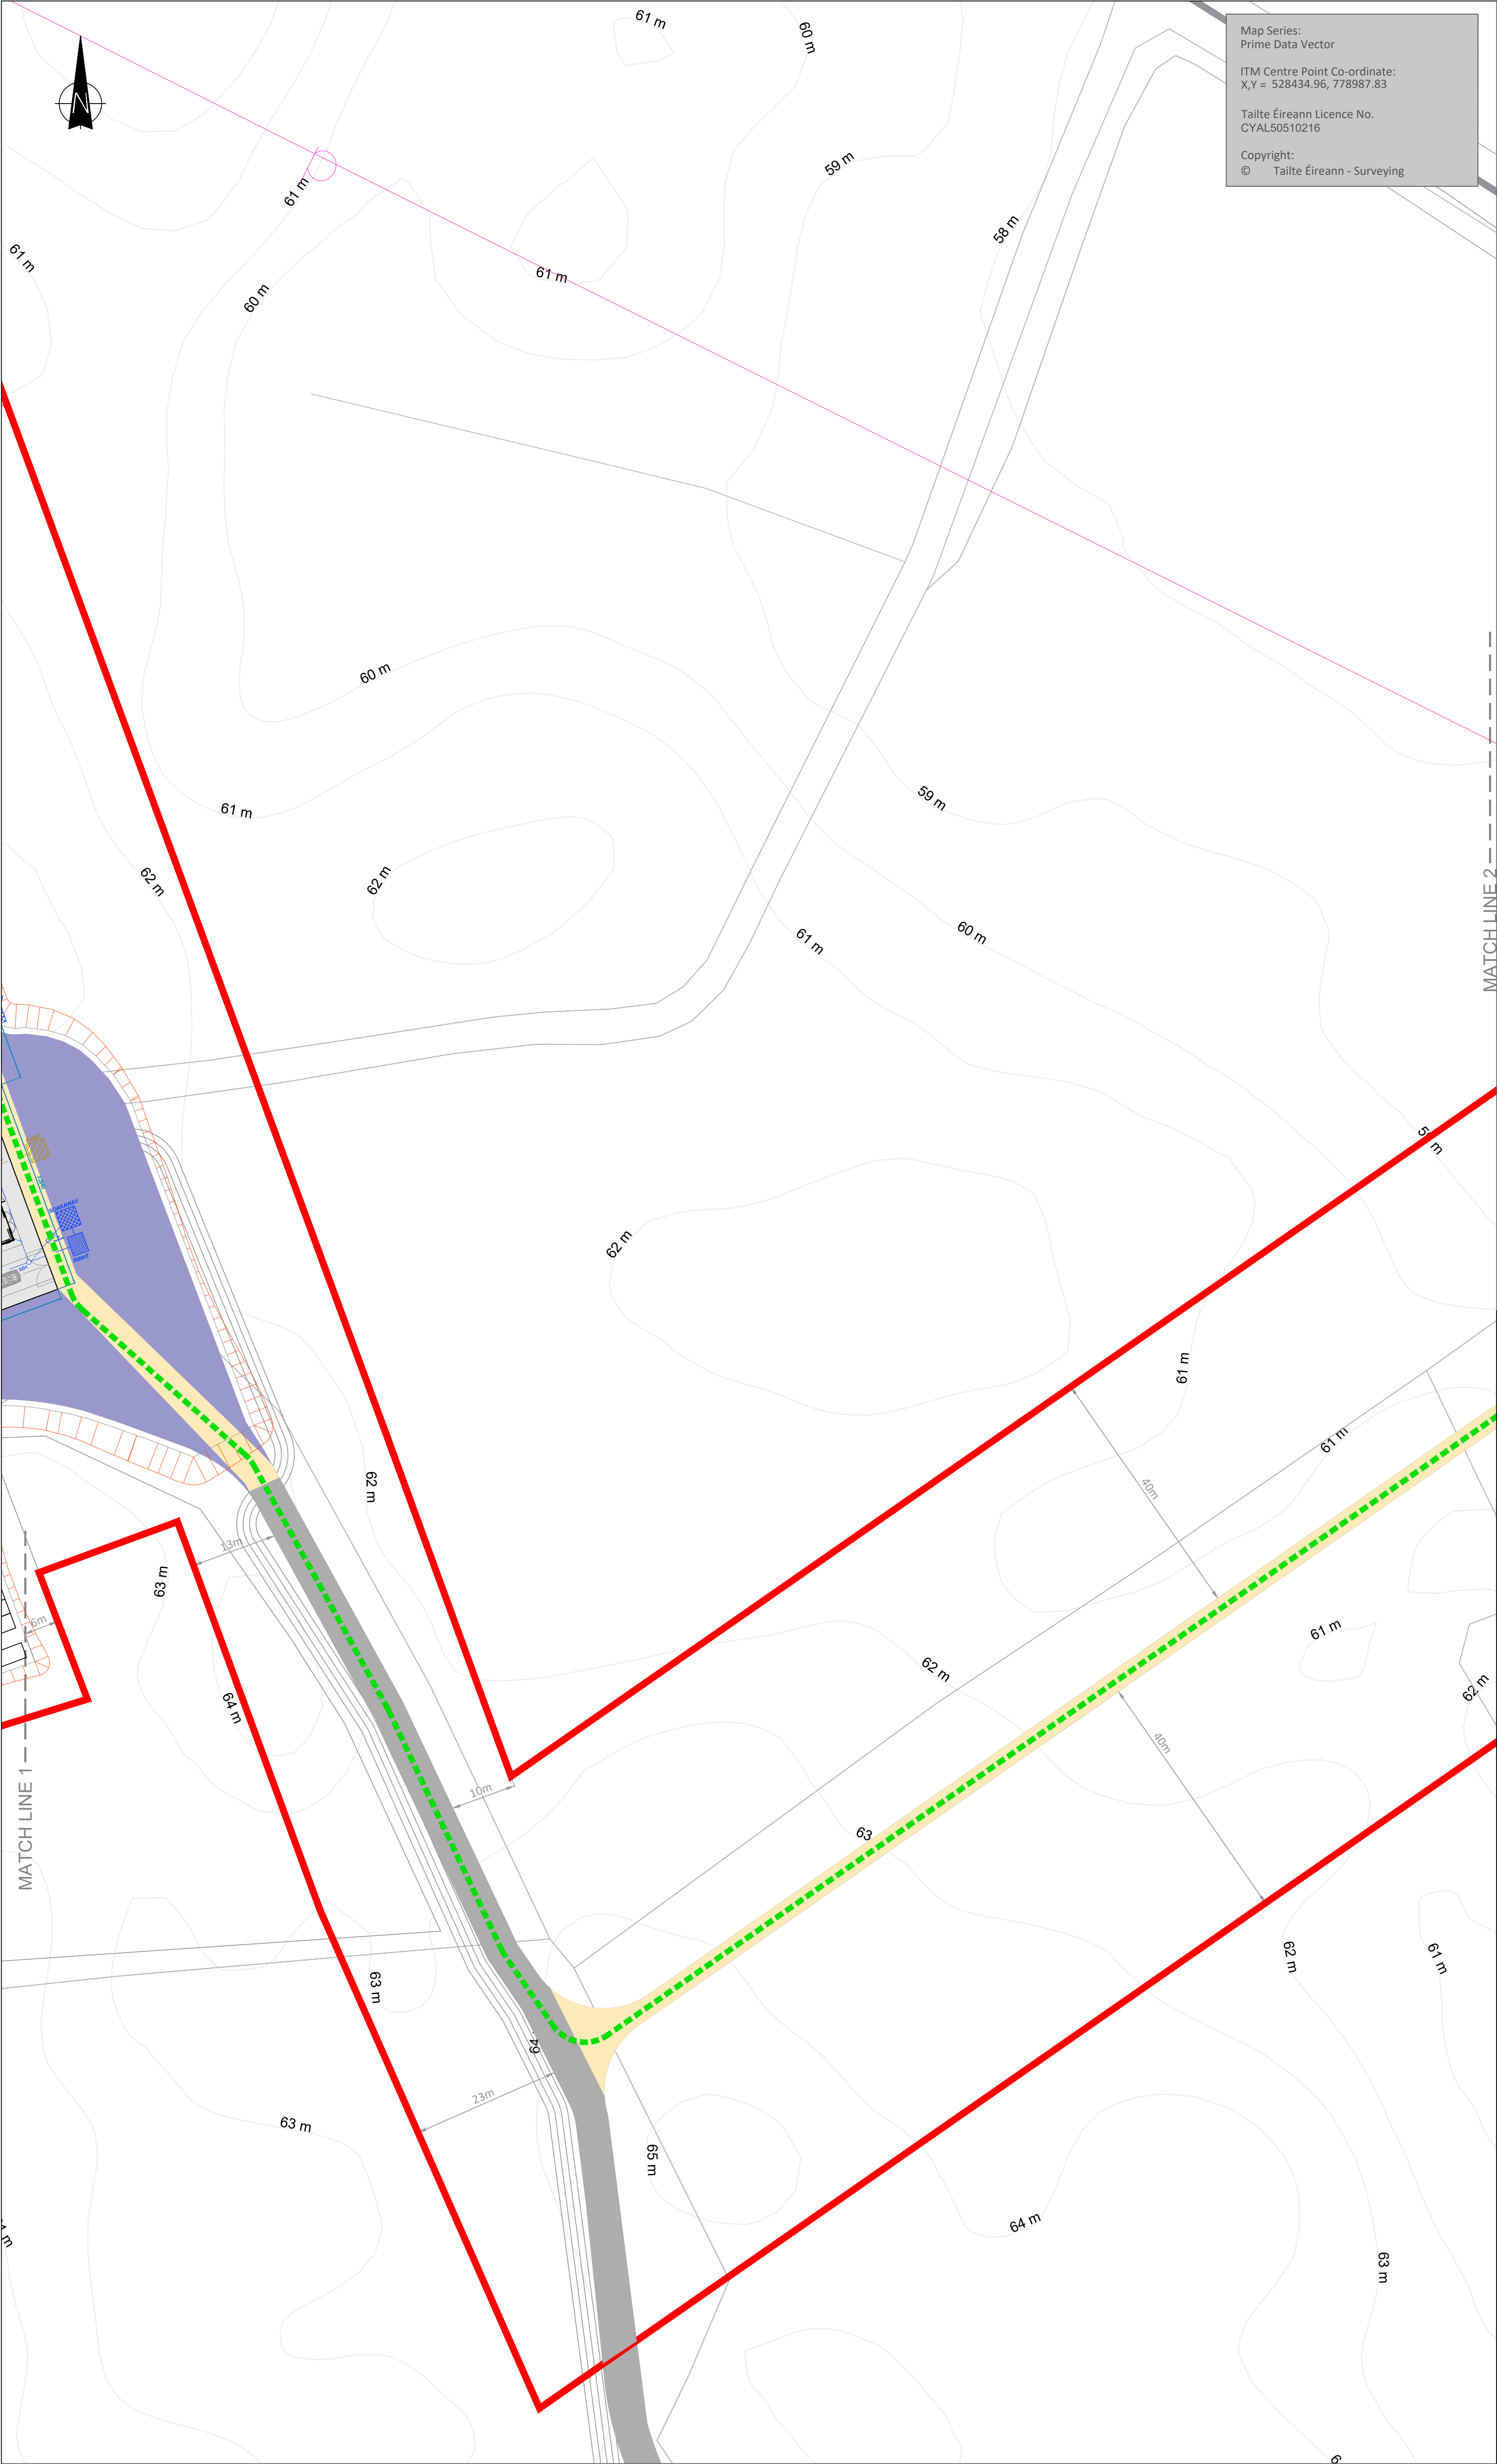

Map Series:
Prime Data Vector

ITM Centre Point Co-ordinate:
X,Y = 528434.96, 778987.83

Tailte Éireann Licence No.
CYAL50510216

Copyright:
© Tailte Éireann - Surveying

- LEGEND: -
- 110KV Substation Infrastructure
 - Existing OHL
 - Proposed Access Track
subject to separate
Planning Application
 - Proposed New Access Track
(Permanent)
 - Temporary Construction Tracks
 - Underground Cable
 - Existing Pole
 - Planning Boundary
 - Contours shown thus
 - Proposed Fill
 - Proposed Cut
 - Proposed Wind Farm
subject to separate
Planning Application

- DRAINAGE PLAN
- Surface water drainage shown thus
 - Foul water drainage shown thus
 - Manhole shown thus
 - Automatic below ground class 1
oil/water separation shown thus
 - Foul water holding tank shown thus
 - Silt trap shown thus
 - Soakaway shown thus
 - Rainwater Harvesting Tank shown thus
 - Surface water access junction shown thus
 - Road gully shown thus
 - Rainwater pipe and gully trap shown thus

- NOTES: -
- Layout and Arrangements of Substation Building and Electrical Equipment is shown indicatively and for illustration purposes only.
 - Dimensions shown are as per current Eirgrid Specifications at the time of submission. Dimensions may vary at time of construction to reflect any revisions to Eirgrid Specifications
 - Final Specifications of Buildings and Electrical Equipment is to be per Eirgrid and ESB Specifications
 - The Elevation of the Compound will be depicted by localized Topography such that Cut/Fill Earthworks associated with the construction of the Compound are balanced

tli GROUP

Head Office
Beenreigh,
Abbeydorney,
Tralee, Co. Kerry
Ireland
Tel: 00353 66 7135710

Regional Office
Basepoint Business Centre
Stroudley Road, Basingstoke,
Hampshire,
RG24 8UP, UK
Tel: 00 44 1256406664

PROJECT

Cunlaghfadda Green Energy Project

CLIENT



CONSULTANTS

ISSUE/REVISION		
P7	18.06.26	Issued for Planning
P6	14.05.26	Issued for Planning
P5	05.05.26	Issued for Planning
P4	16.04.26	Issued for Planning
P3	19.03.26	Issued for Planning
P2	09.01.26	Issued for Planning
P1	04.04.24	Issued for Planning
P0	26.01.24	Issued for Planning
IR	DATE	DESCRIPTION

PROJECT NUMBER

05-981

SHEET TITLE

Site Layout Plan
Sheet 2 of 3


SHEET NUMBER

05981-DR-003

Site Layout Plan
Scale: 1:500

ISO A1 594mm x 841mm

Project Management Initials: Designer: MKM Checked: ER Approved: AC

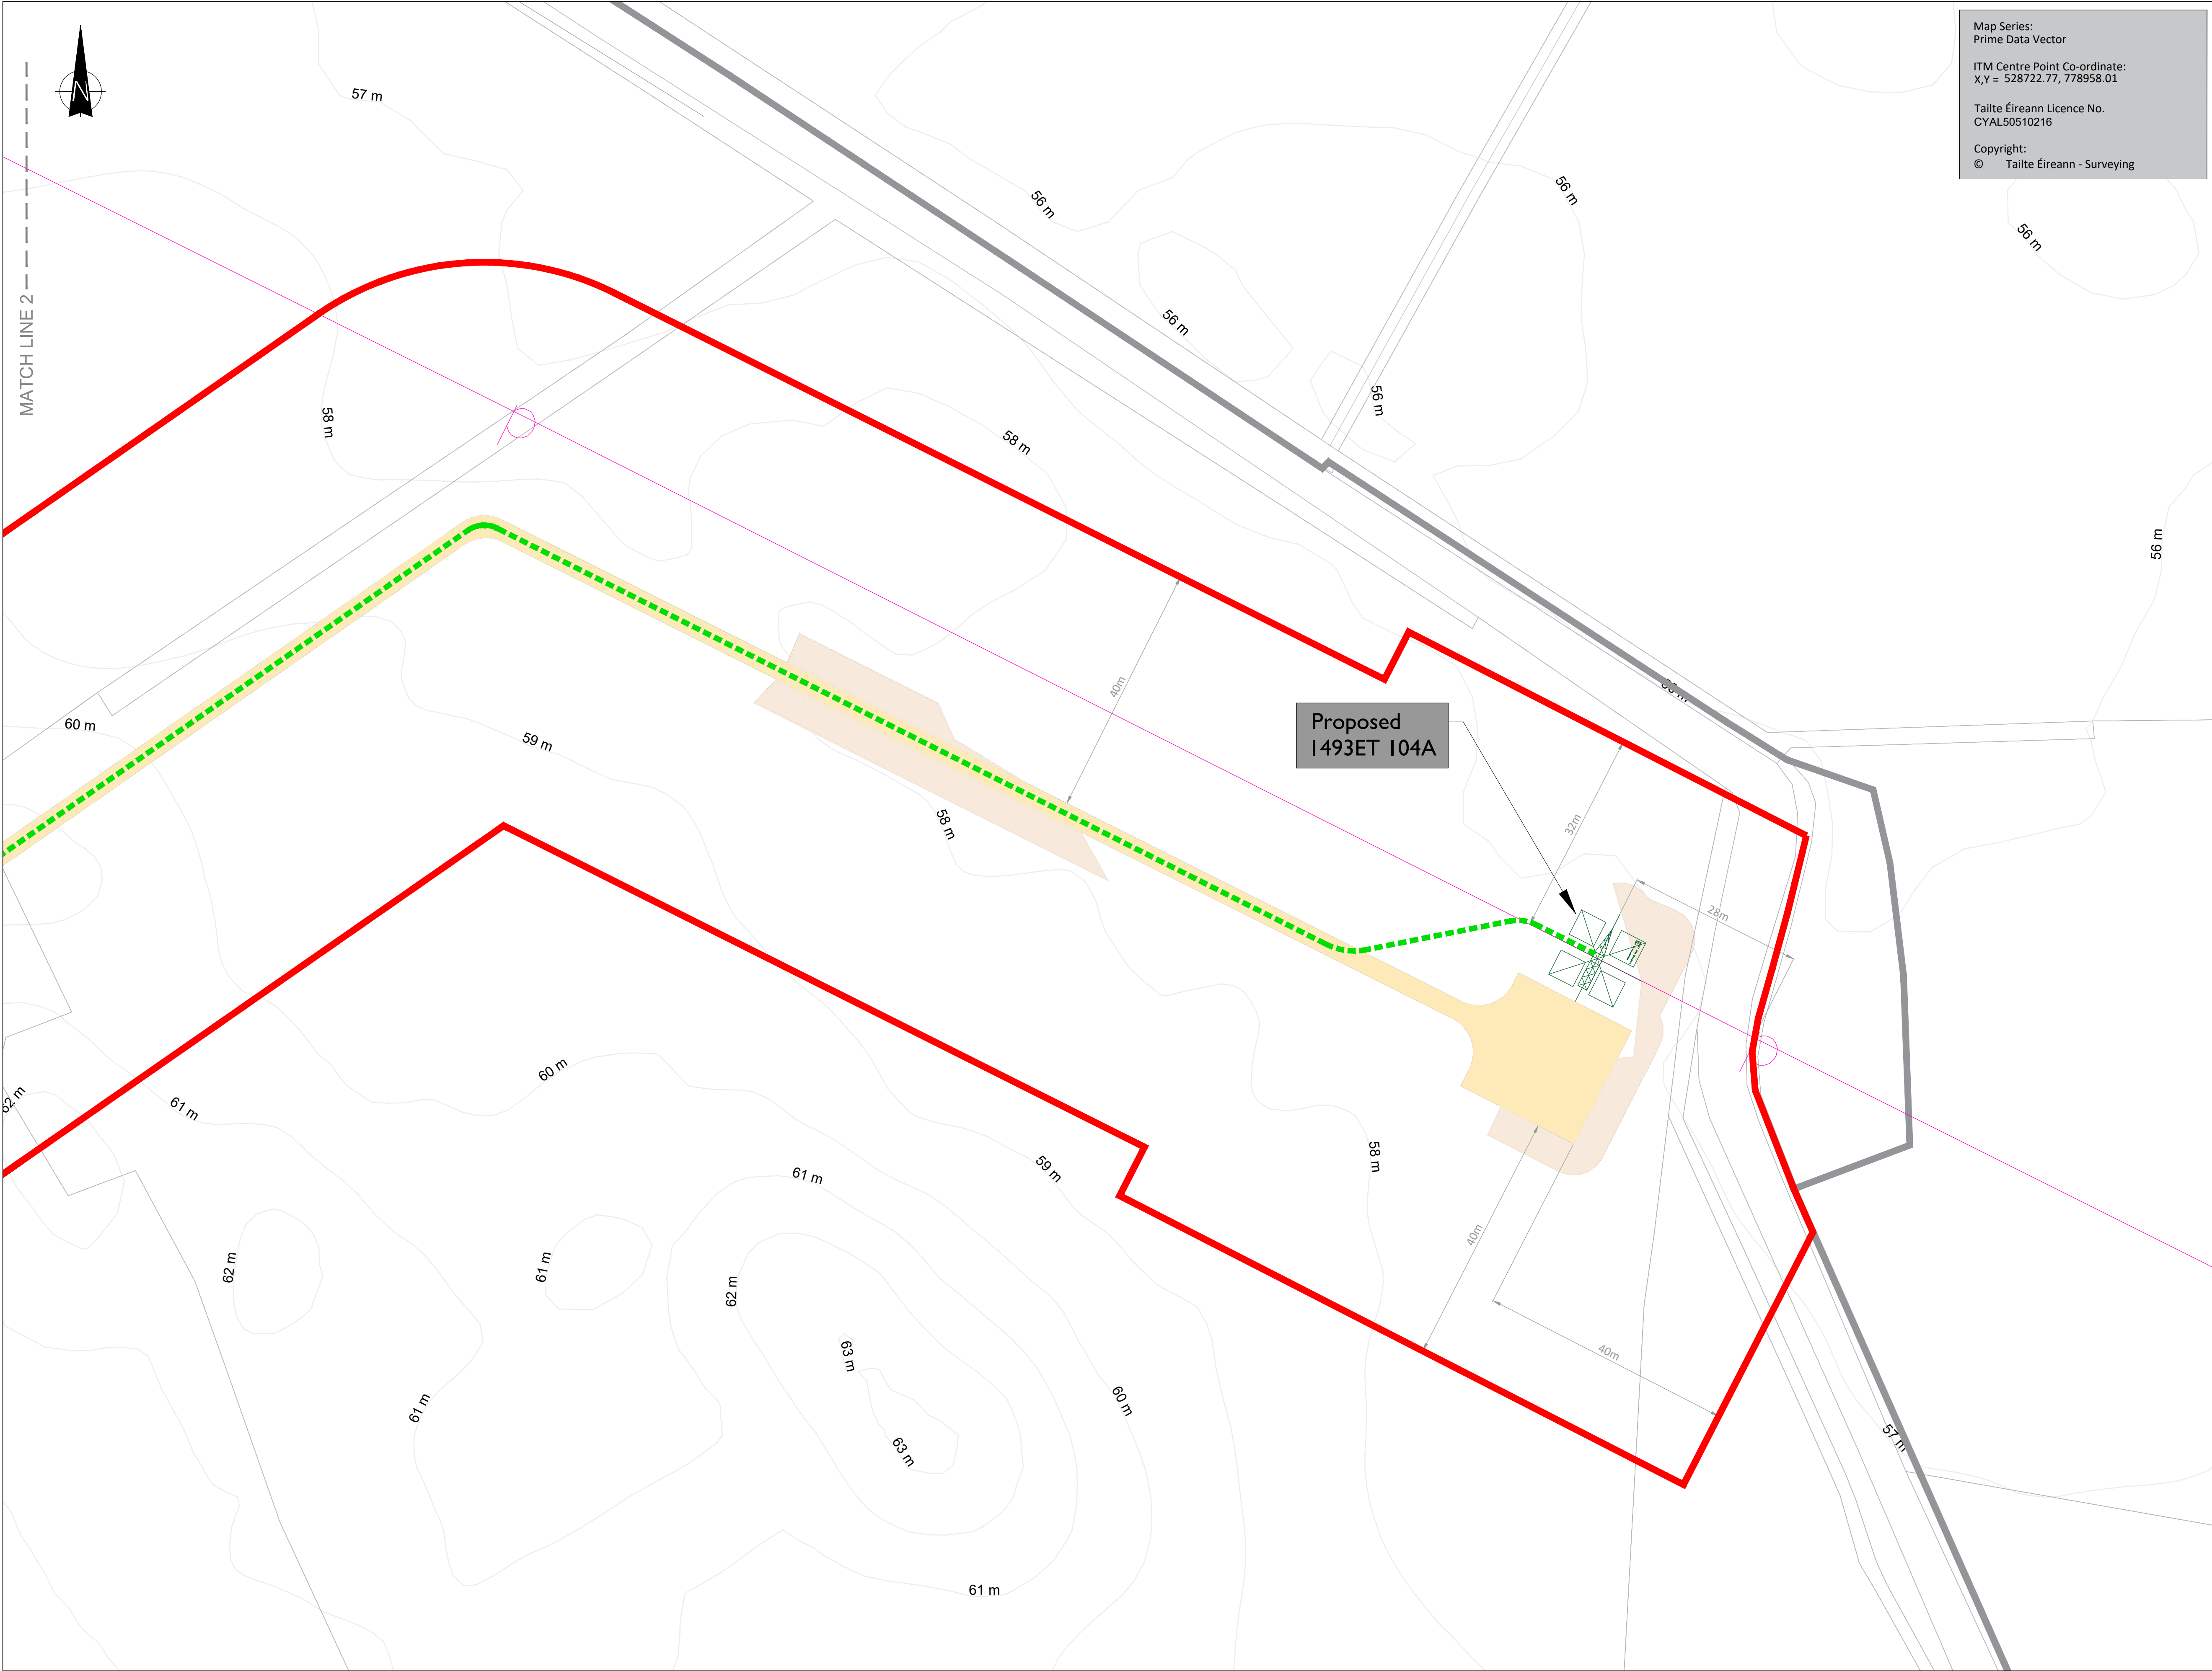

Site Layout Plan
Scale: 1:500

Map Series:
Prime Data Vector

ITM Centre Point Co-ordinate:
X,Y = 528722.77, 778958.01

Tailte Éireann Licence No.
CYAL50510216

Copyright:
© Tailte Éireann - Surveying



Head Office
Beenreigh,
Abbeydorney,
Tralee, Co. Kerry
Ireland
Tel: 00353 66 7135710

Regional Office
Basepoint Business Centre
Stroudley Road, Basingstoke,
Hampshire,
RG24 8UP, UK
Tel: 00 44 1256406664

PROJECT

Cunlaghfadda Green
Energy Project

CLIENT



CONSULTANTS

NOTES: -

1. Layout and Arrangements of Substation Building and Electrical Equipment is shown indicatively and for illustration purposes only.
2. Dimensions shown are as per current Eirgrid Specifications at the time of submission. Dimensions may vary at time of construction to reflect any revisions to Eirgrid Specifications
3. Final Specifications of Buildings and Electrical Equipment is to be per Eirgrid and ESB Specifications
4. The Elevation of the Compound will be depicted by localized Topography such that Cut/Fill Earthworks associated with the construction of the Compound are balanced

LEGEND: -

Proposed New Access Track (Permanent)	
Proposed Felling Area	
Underground Cable	
Existing OHL	
Proposed End Mast	
Planning Boundary	
Contours shown thus	
Propose Wind Farm subject to separate Planning Application	

ISSUE/REVISION

	DATE	DESCRIPTION
P7	14.05.26	Issued for Planning
P6	05.05.26	Issued for Planning
P5	16.04.26	Issued for Planning
P4	19.03.26	Issued for Planning
P3	09.01.26	Issued for Planning
P1	04.04.24	Issued for Planning
P0	26.01.24	Issued for Planning

PROJECT NUMBER

05-981

SHEET TITLE

Site Layout Plan
Sheet 3 of 3

SHEET NUMBER

05981-DR-004