




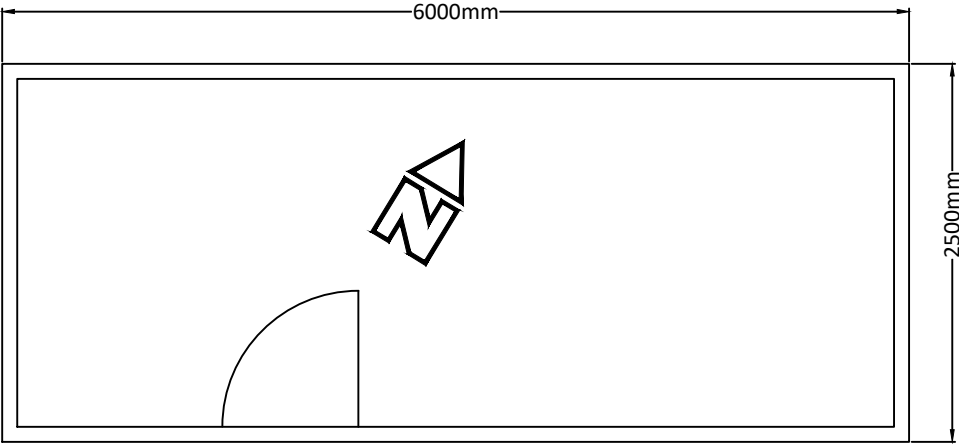


PLAN VIEW

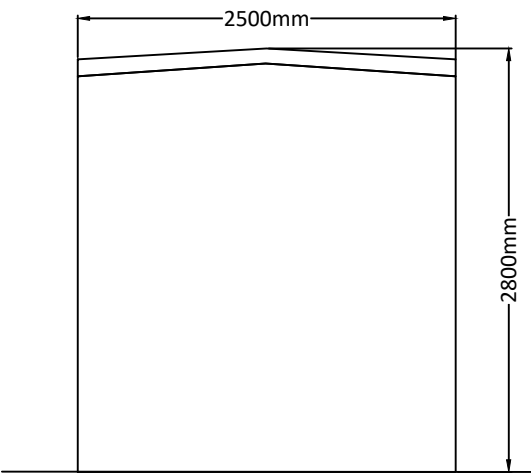

SIDE ELEVATION

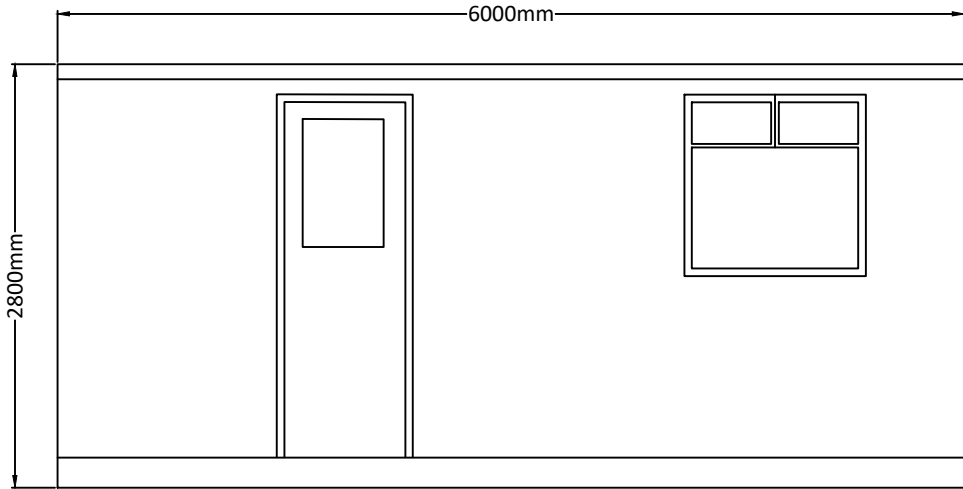

FRONT ELEVATION

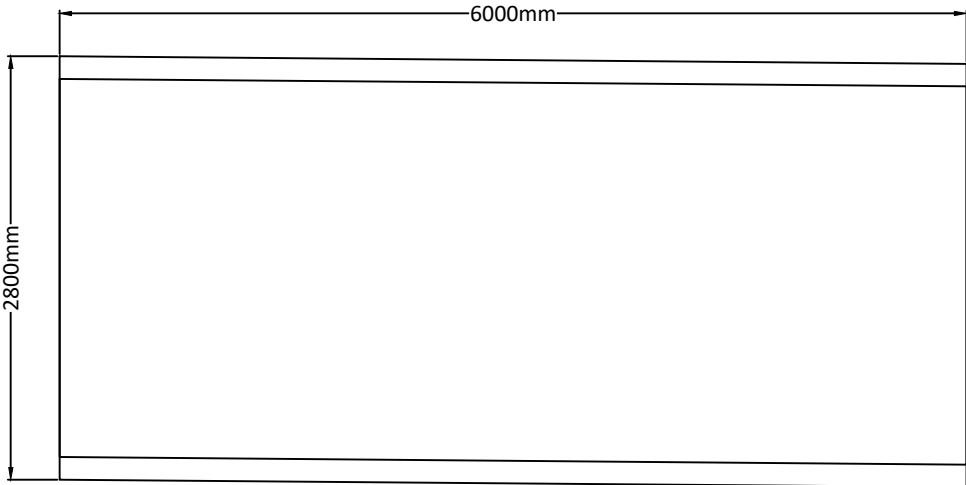

REAR ELEVATION

NOTES						ENGINEER		CLIENT		PROJECT		
						AFRY		AFRY Ireland Ltd. The Hyde Building, The Park, Carrickmines, D18VC44 Ireland Tel. +353 (0) 1 845 5031		MEENBOG WIND FARM		
						DRAWN BY M. BROWNE		DATE 23/06/2026	PAPER SIZE A3	SCALE 1:50	TITLE SITE OFFICE 4 ELEVATIONS & PLAN	REVISION A
						CHECKED AND APPROVED L. POWER		DATE 23/06/2026	STATUS EXISTING			
REV	DATE	DRAWN BY	CHECKED BY	DETAILS							Printed: 26/06/2026 15:12:35 C:\Users\lpower\Documents\AFRY\Ireland\Meenbog\MNBG\Drawings\MNBG D039 Site Office Details\Site Office & Security Cabin - Existing Development.dwg	