




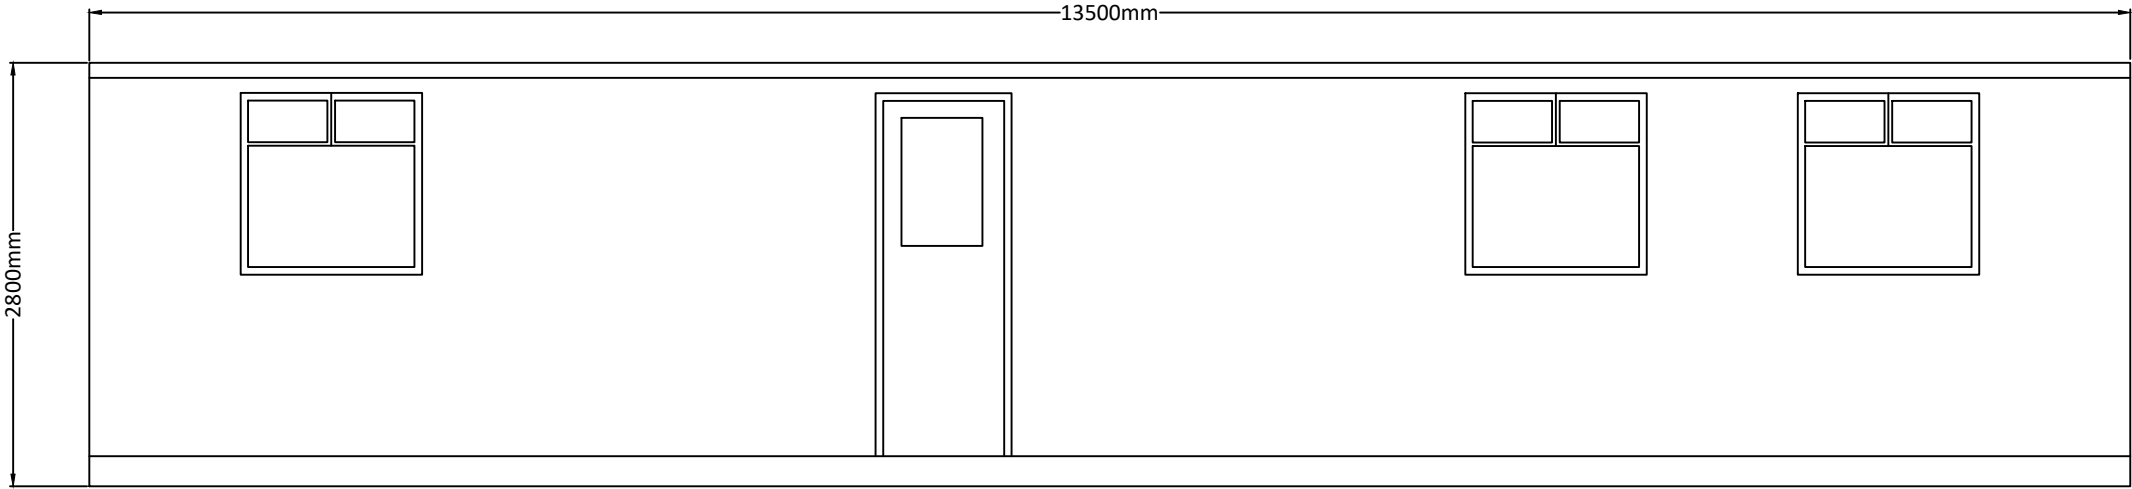


FRONT ELEVATION

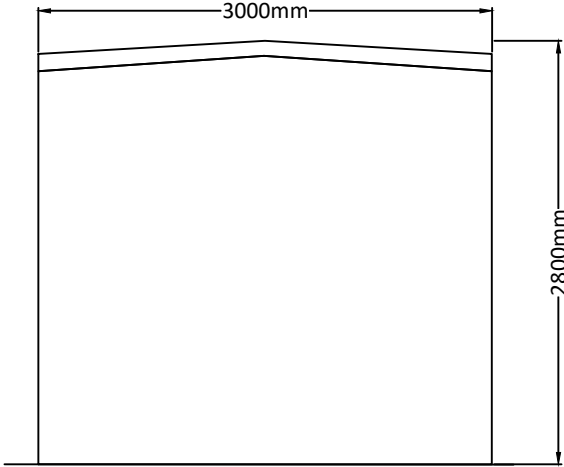

SIDE ELEVATION

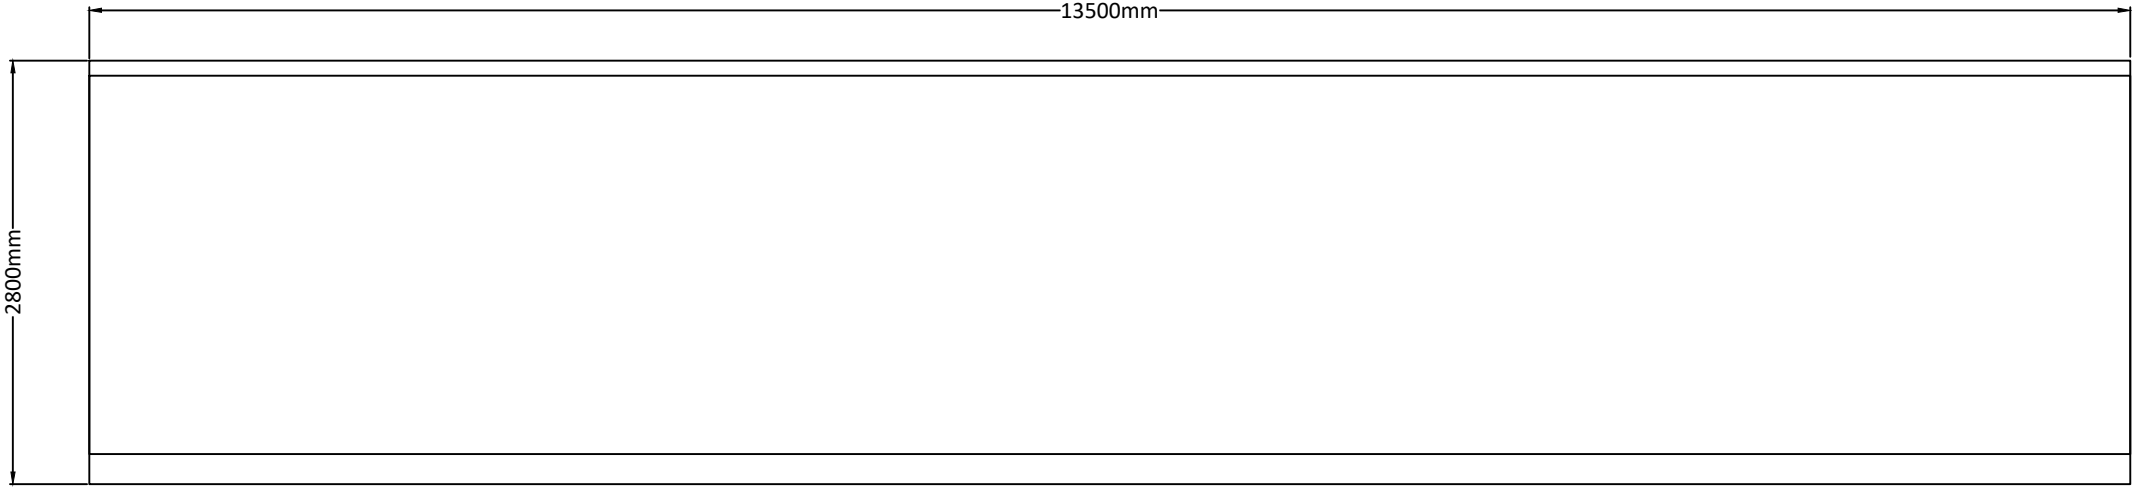

REAR ELEVATION

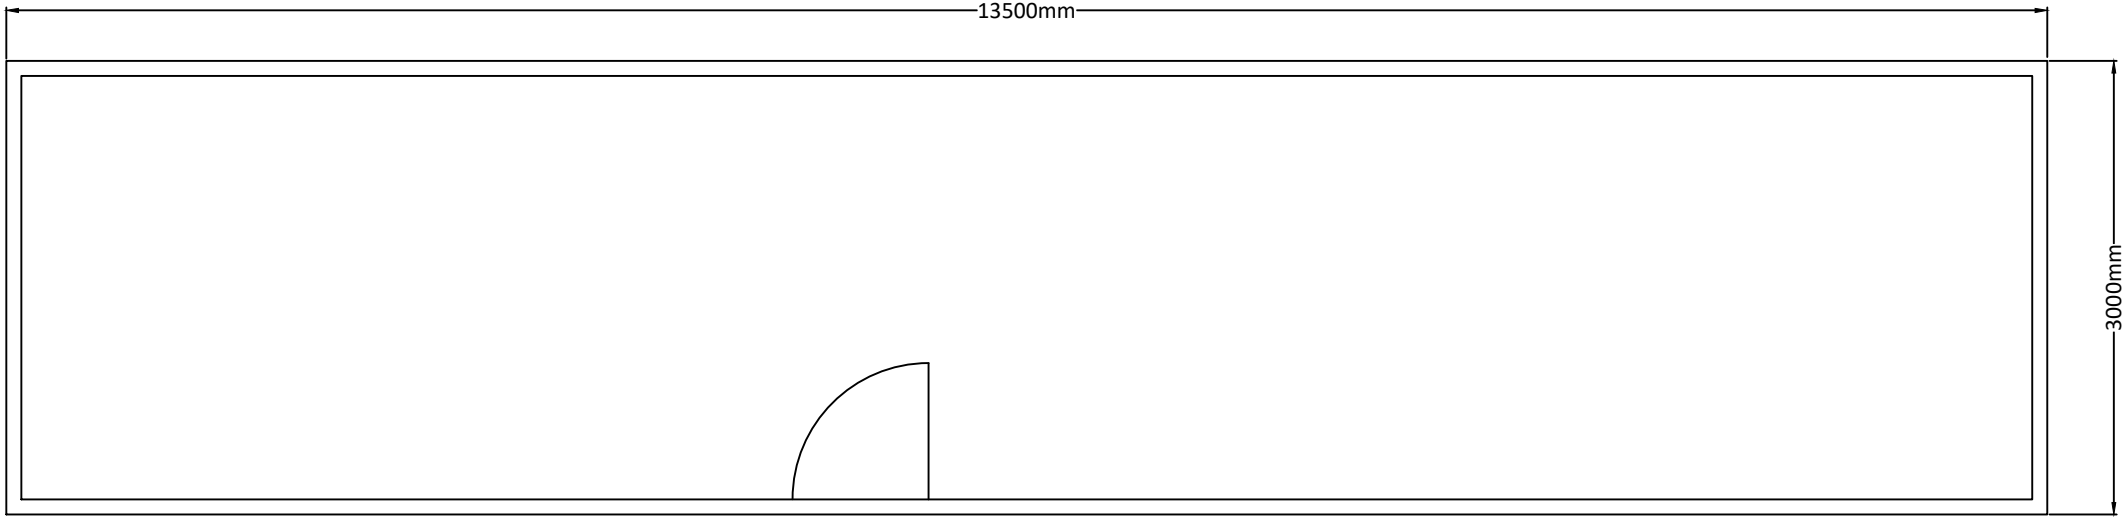

PLAN VIEW

NOTES						ENGINEER  AFRY AFRY Ireland Ltd. The Hyde Building, The Park, Carrickmines, D18VC44 Ireland Tel. +353 (0) 1 845 5031		CLIENT		PROJECT MEENBOG WIND FARM			
						DRAWN BY M. BROWNE		DATE 23/06/2026	PAPER SIZE A3	SCALE 1:50	TITLE SITE OFFICE & STAFF FACILITIES ELEVATION & PLAN		REVISION A
						CHECKED AND APPROVED L. POWER		DATE 23/06/2026	STATUS PROSPECTIVE		DRAWING NUMBER MNBG d039.1.2		
	REV	DATE	DRAWN BY	CHECKED BY	DETAILS								

Printed : 23/06/2026 14:13:01

Path : \\BUEData\Project\Ireland\Meenbog\MNBG\Drawings\MNBG 0039 Site Office Details\MNBG 0039_1 Site Office & Staff Facilities