




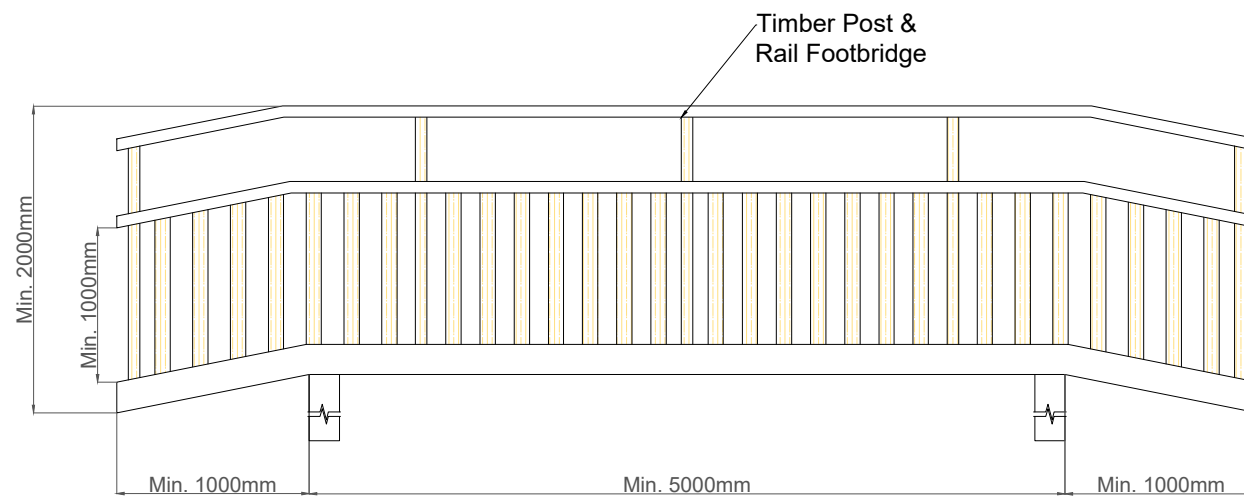

North/South Elevation

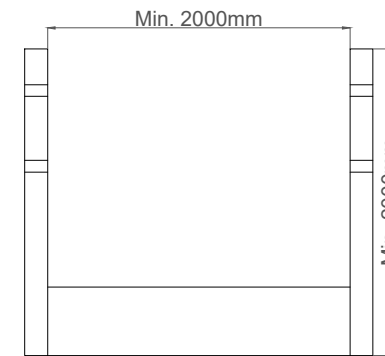

East/West Elevation

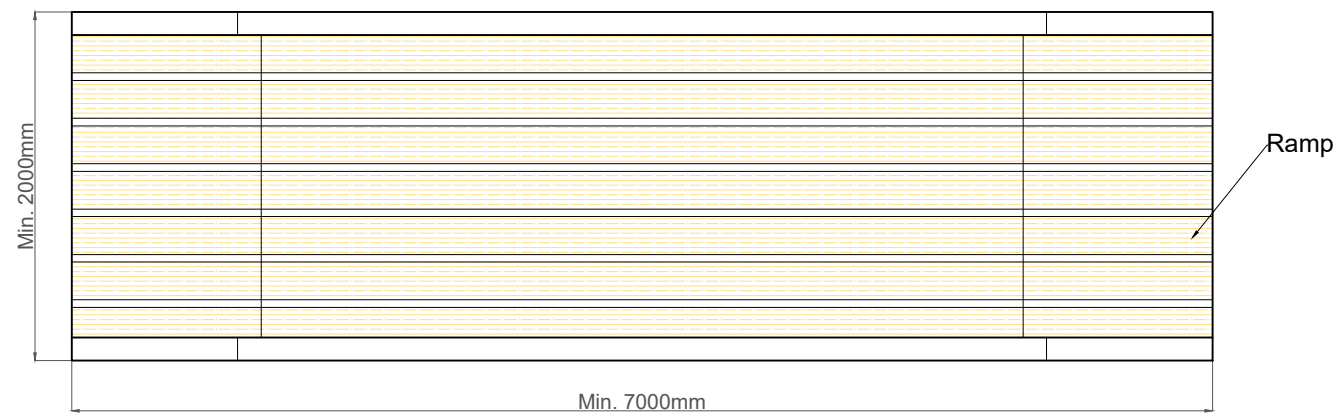

Plan View

Proposed Timber Footbridge Details

Note:
For illustrative purpose only
exact details to be confirmed

NOTES						ENGINEER		CLIENT		PROJECT	
						 AFRY Ireland Ltd. The Hyde Building, The Park, Carrickmines, D18VC44 Ireland Tel. +353 (0) 1 845 5031				MEENBOG WIND FARM	
										AMENITY AREA FOOTBRIDGE DETAILS	
						DRAWN BY M. BROWNE		DATE 19/06/2026	PAPER SIZE A3	SCALE 1:50	REVISION A
REV						CHECKED AND APPROVED L. POWER		DATE 19/06/2026	STATUS PROSPECTIVE		DRAWING NUMBER MNBG d051.3.1
DATE						DRAWN BY M.B.		DATE 19/06/2026	CHECKED BY L.P.		DETAILS FIRST ISSUE