




NORTH ELEVATION

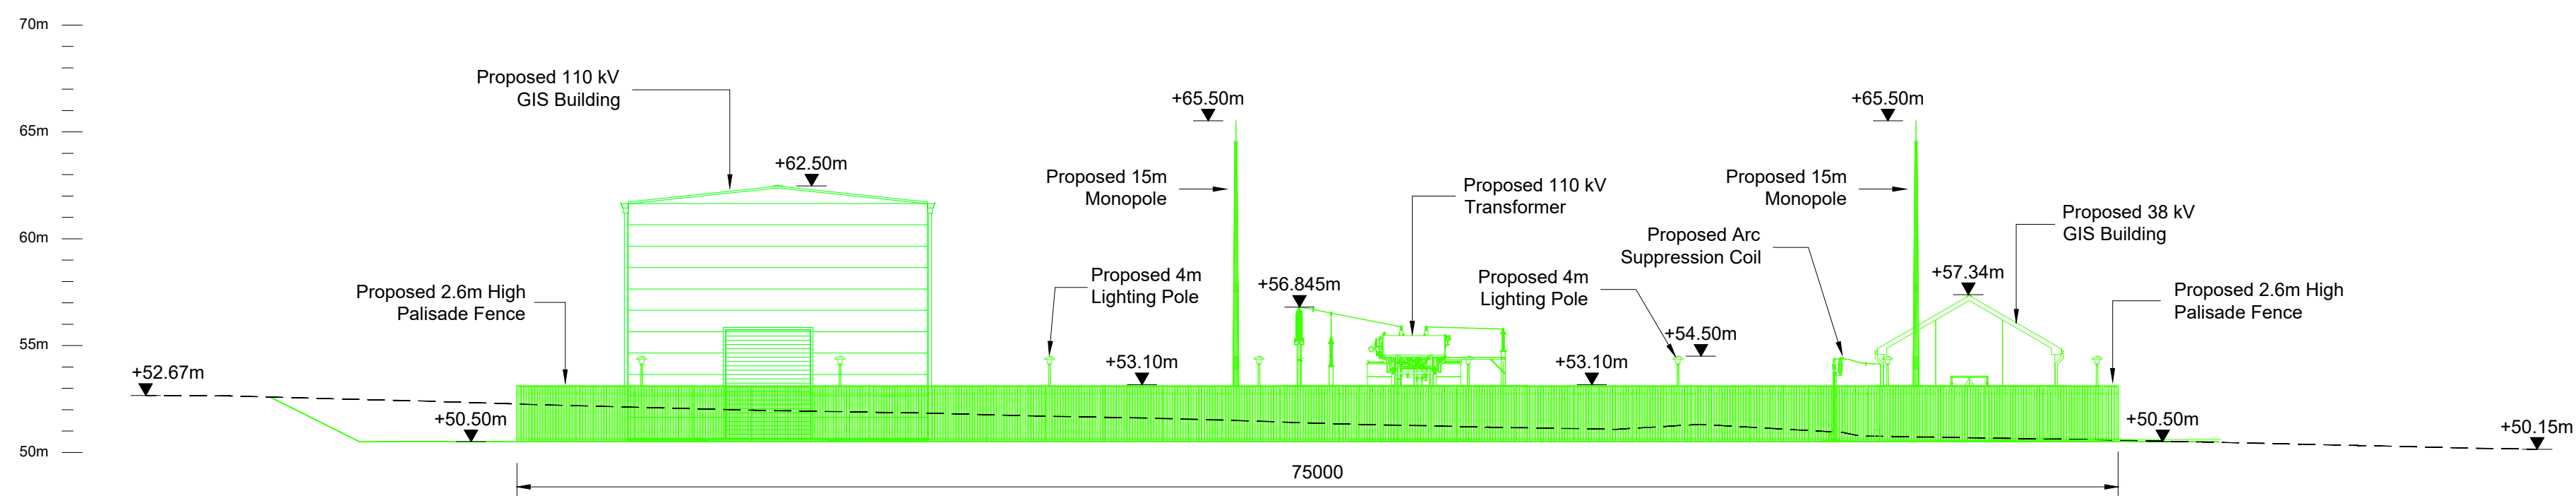

SOUTH ELEVATION

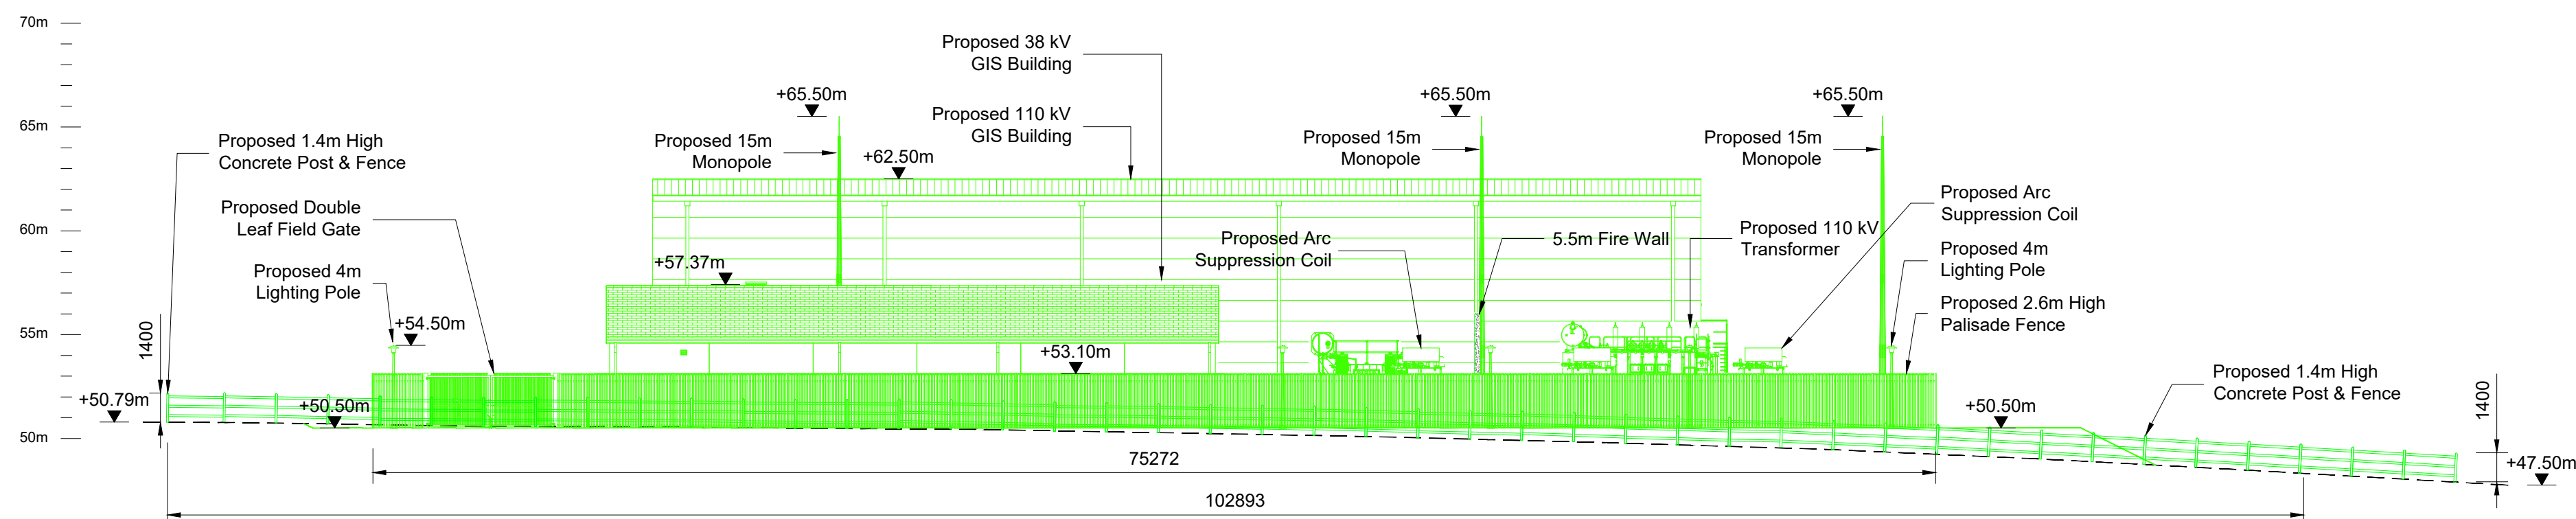


EAST ELEVATION

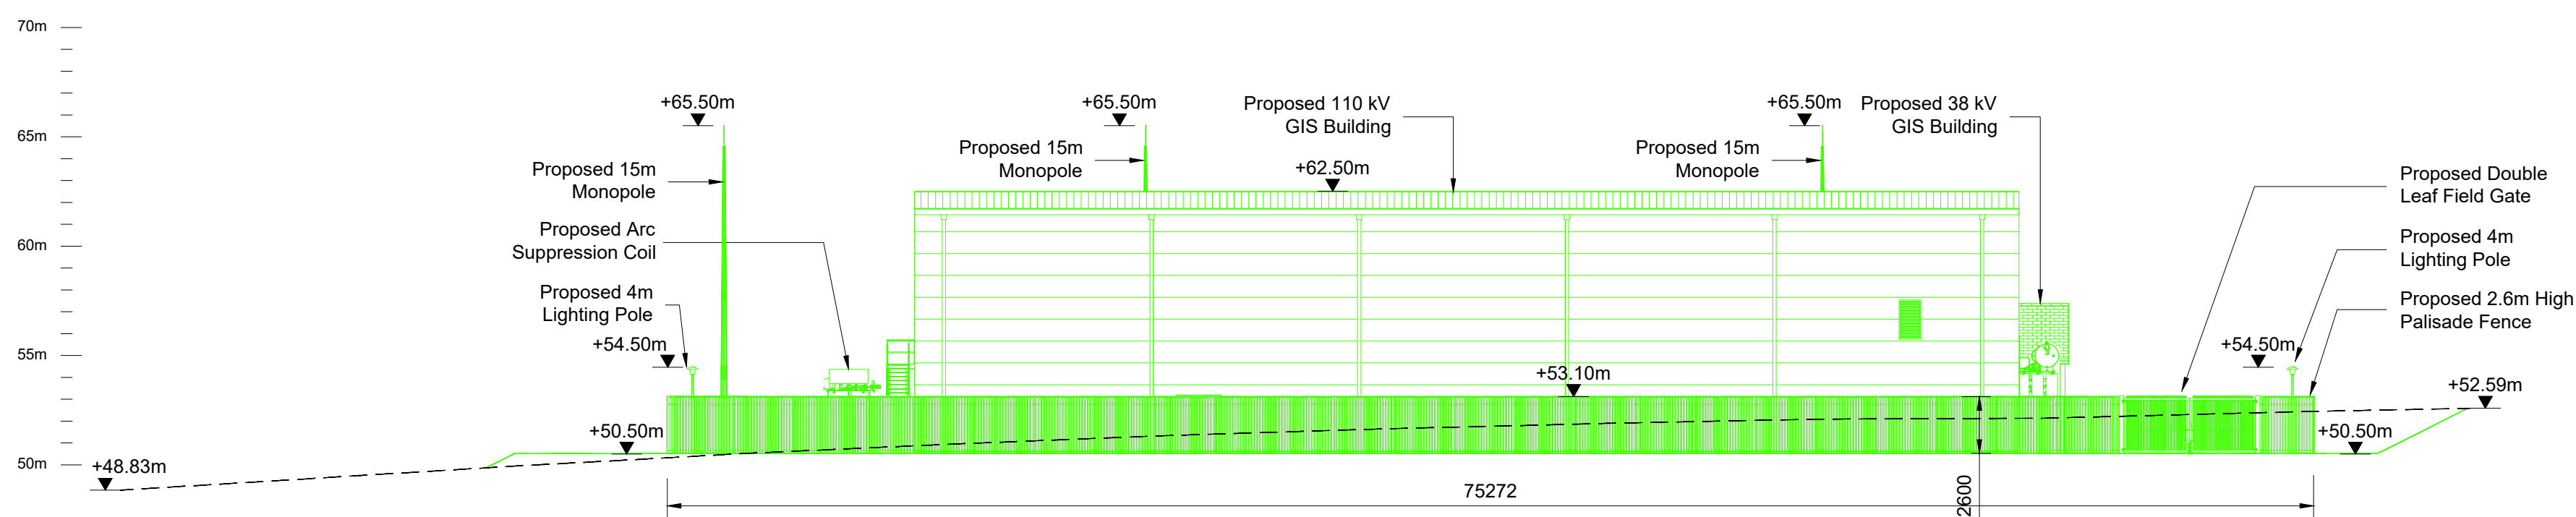

WEST ELEVATION

- Notes
1. For planning purposes only. Not for construction.
 2. All dimensions are in millimetres unless otherwise noted.

Key to symbols

 

Reference drawings

- 229101684-MMD-01-XX-DR-C-0120 - Site Layout - Key Plan
229101684-MMD-01-XX-DR-C-0121 - Site Layout
229101684-MMD-01-XX-DR-C-0140 - 110 kV GIS Substation Building - Plans & Section
229101684-MMD-01-XX-DR-C-0141 - 110 kV GIS Substation Building - Elevations
229101684-MMD-01-XX-DR-C-0145 - 38 kV GIS Substation Building - Plans & Section
229101684-MMD-01-XX-DR-C-0146 - 38 kV GIS Substation Building - Elevations
229101684-MMD-01-XX-DR-C-0163 - Fence & Gate Details
229101684-MMD-01-XX-DR-C-0165 - Ancillary Equipment Details - Sheet 1
229101684-MMD-01-XX-DR-C-0166 - Ancillary Equipment Details - Sheet 2
229101684-MMD-01-XX-DR-C-0167 - Ancillary Equipment Details - Sheet 3

PL1	25/06/2026	SHY	Planning Issue	GR	NR
Rev	Date	Drawn	Description	Ch'k'd	App'd

M

MOTT
MACDONALD

South Block
Rockfield
Dundrum
Dublin 16
Ireland
T +353 (0)1 291 6700
F
W www.mottmac.com



Title

Donore 110 kV Substation

Contiguous Site Elevations

Designed	ESB	Eng check	ESB	
Drawn	S. Healy	Coordination	A. Sethi	
Dwg check	G. Reid	Approved	N. Roche	
Scale at A1	1:250	Status	APR	Rev
			PL1	Security
			STD	

Drawing Number

229101684-MMD-01-XX-DR-C-0130