





North

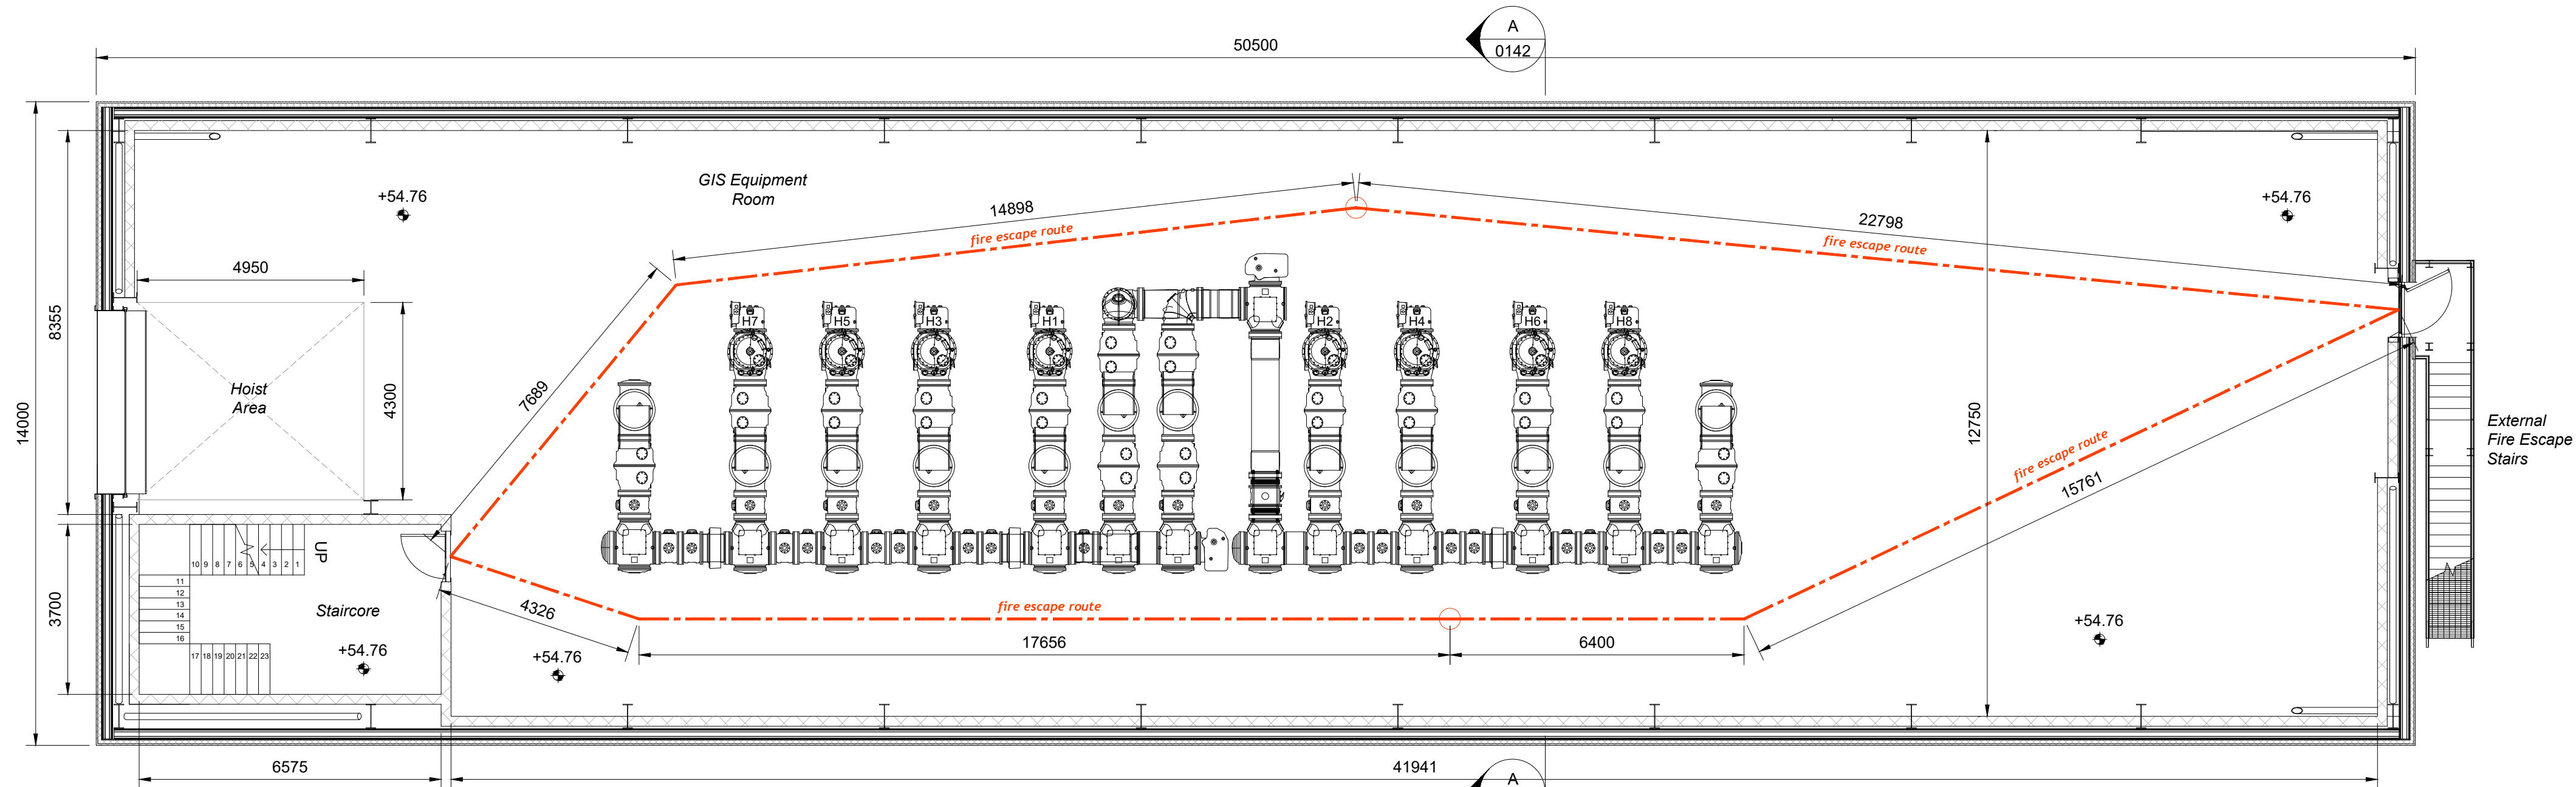

First Floor Plan
1:100

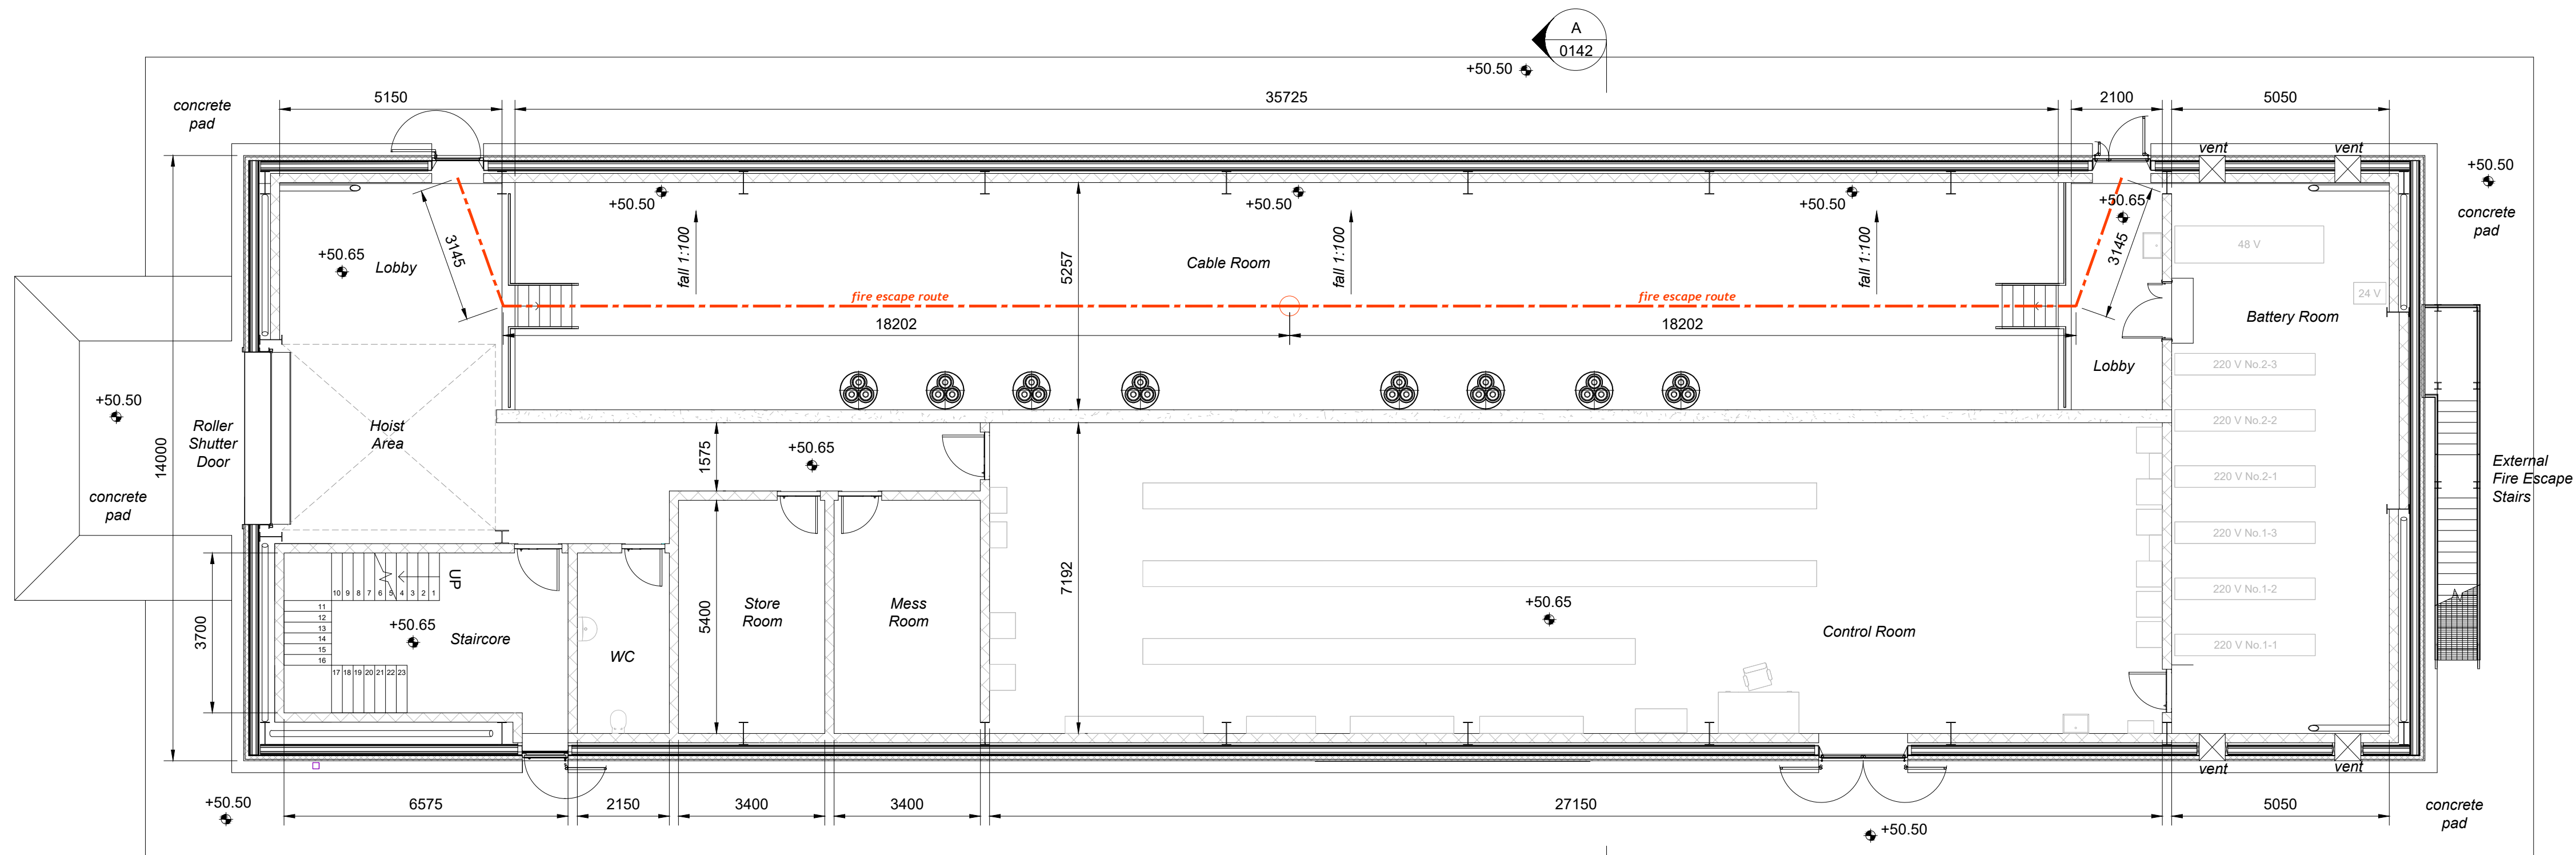


Ground Floor Plan
1:100

Notes

1. For planning purposes only. Not for construction.
2. All dimensions are in millimetres unless otherwise noted.
3. All levels are in metres above Malin Head datum.

Key to symbols

--- Fire Escape Route

 

Reference drawings

229101684-MMD-01-XX-DR-C-0120 Site Layout - Key Plan
229101684-MMD-01-XX-DR-C-0130 Contiguous Site Elevations
229101684-MMD-01-XX-DR-C-0141 110 kV Substation Building - Elevations
229101684-MMD-01-XX-DR-C-0142 110 kV Substation Building - Roof Plan & Section

PL1	28/01/2026	SHY	Planning Issue	GR	NR
Rev	Date	Drawn	Description	Ch'k'd	App'd

M
MOTT
MACDONALD

South Block
Rockfield
Dundrum
Dublin 16
Ireland
T +353 (01) 2916700
F
W www.mottmac.com



Title
Donore 110 kV Substation
110 kV GIS Substation Building
Floor Plans

Designed	ESB	Eng check	ESB	
Drawn	C. Cunningham	Coordination	A. Sethi	
Dwg check	G. Reid	Approved	N. Roche	
Scale at A1	Status	Rev	Security	
1:100	APR	PL1	STD	

Drawing Number
229101684-MMD-01-XX-DR-C-0140