



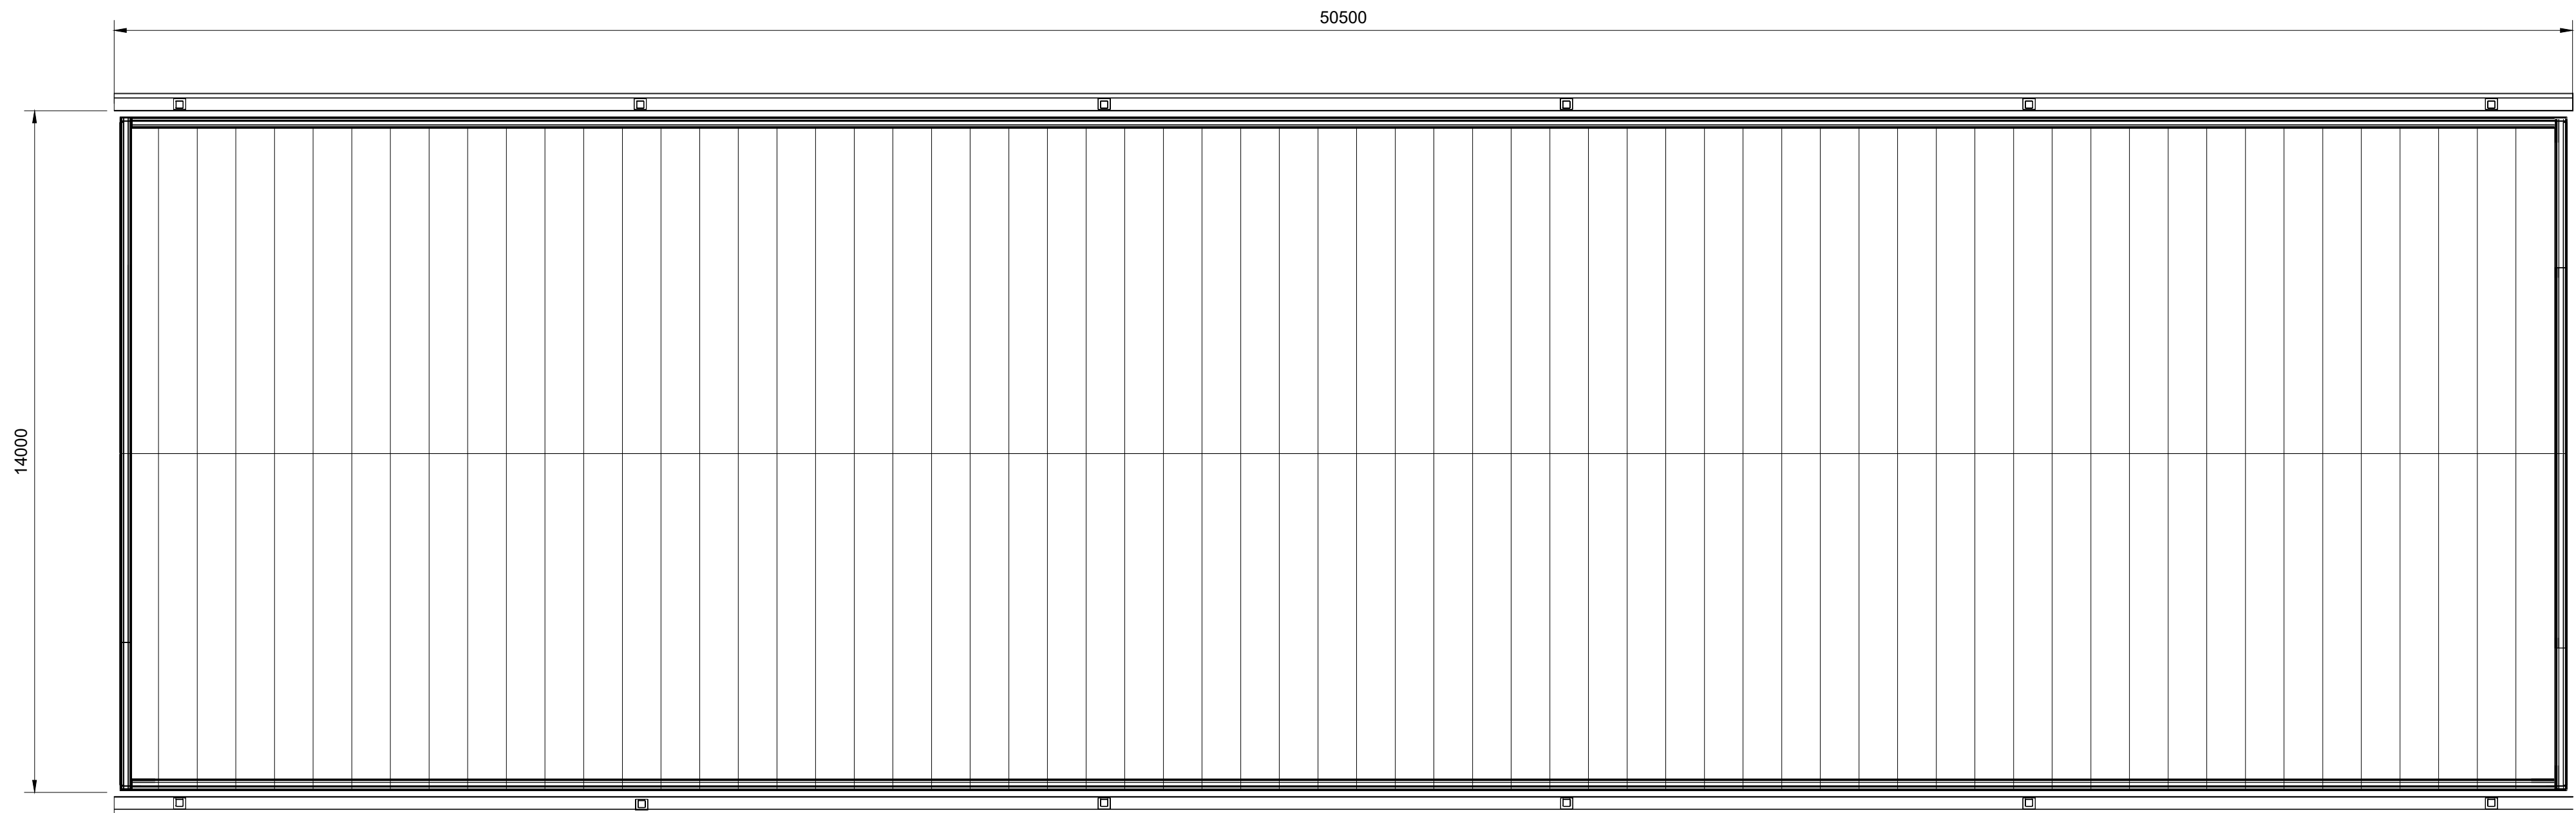


Roof Plan
1:100

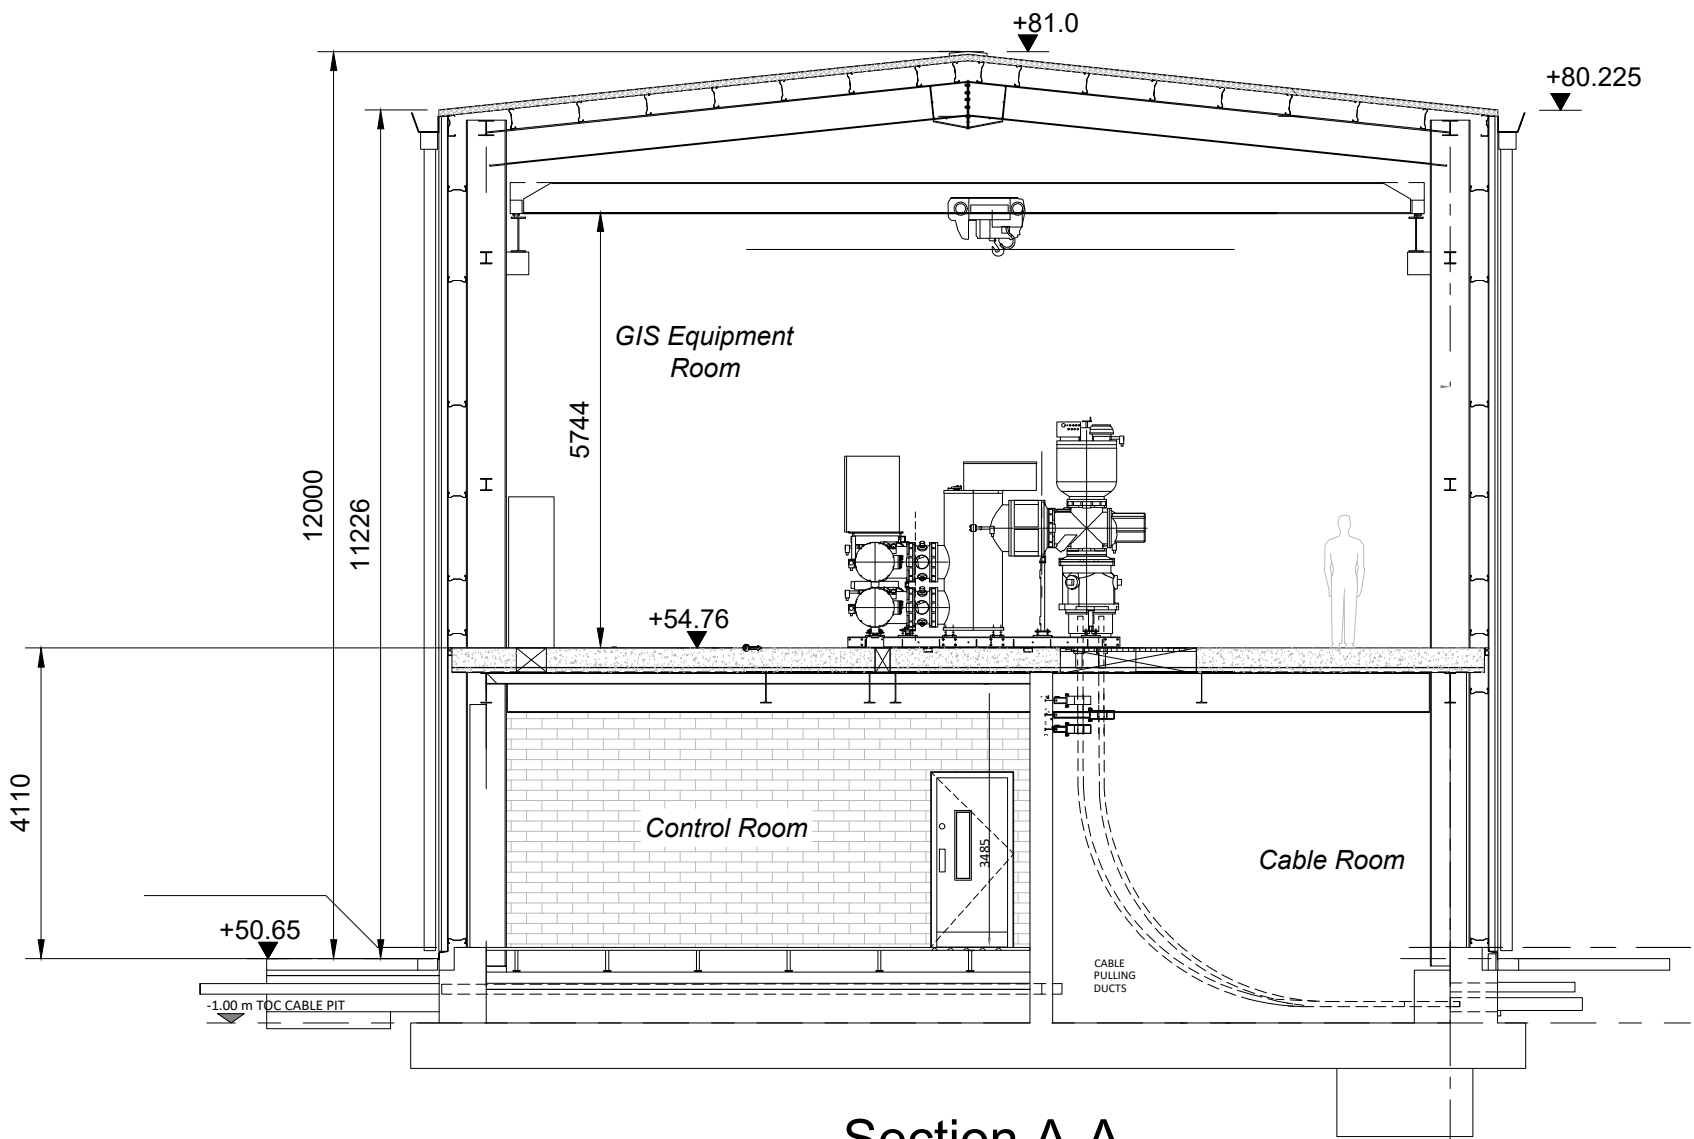

Section A-A
1:100

- Notes
1. For planning purposes only. Not for construction.
 2. All dimensions are in millimetres unless otherwise noted.
 3. All levels are in metres above Malin Head datum.

Key to symbols

 

Reference drawings

229101684-MMD-01-XX-DR-C-0120	Site Layout - Key Plan
229101684-MMD-01-XX-DR-C-0130	Contiguous Site Elevations
229101684-MMD-01-XX-DR-C-0140	110 kV Substation Building - Floor Plans
229101684-MMD-01-XX-DR-C-0141	110 kV Substation Building - Elevations

PL1	28/01/2026	SHY	Planning Issue	GR	NR
Rev	Date	Drawn	Description	Ch'k'd	App'd

M

MOTT
MACDONALD

South Block
Rockfield
Dundrum
Dublin 16
Ireland
T +353 (01) 2916700
F
W www.mottmac.com



Title

Donore 110 kV Substation

110 kV GIS Substation Building
Roof Plan & Section

Designed	ESB	Eng check	ESB	
Drawn	S. Healy	Coordination	A. Sethi	
Dwg check	G. Reid	Approved	N. Roche	
Scale at A1	Status	Rev	Security	
1:100	APR	PL1	STD	

Drawing Number

229101684-MMD-01-XX-DR-C-0142