




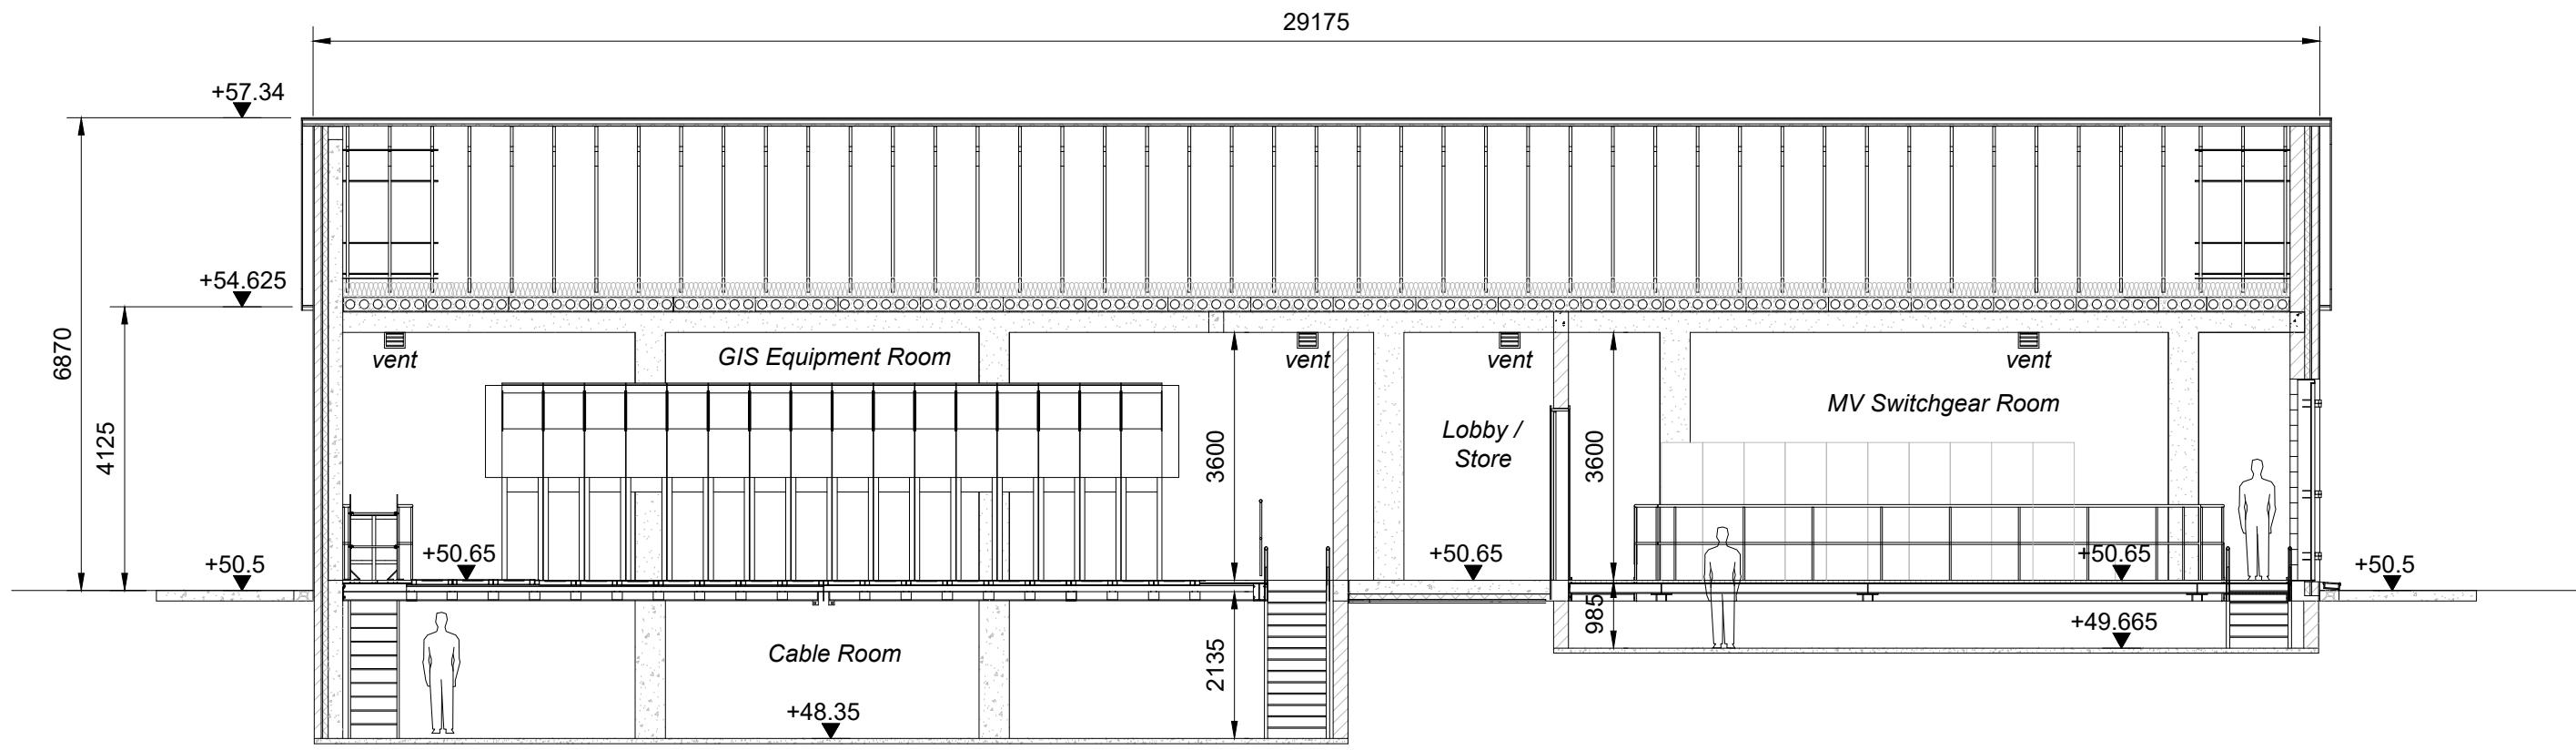


Section A-A
1:100

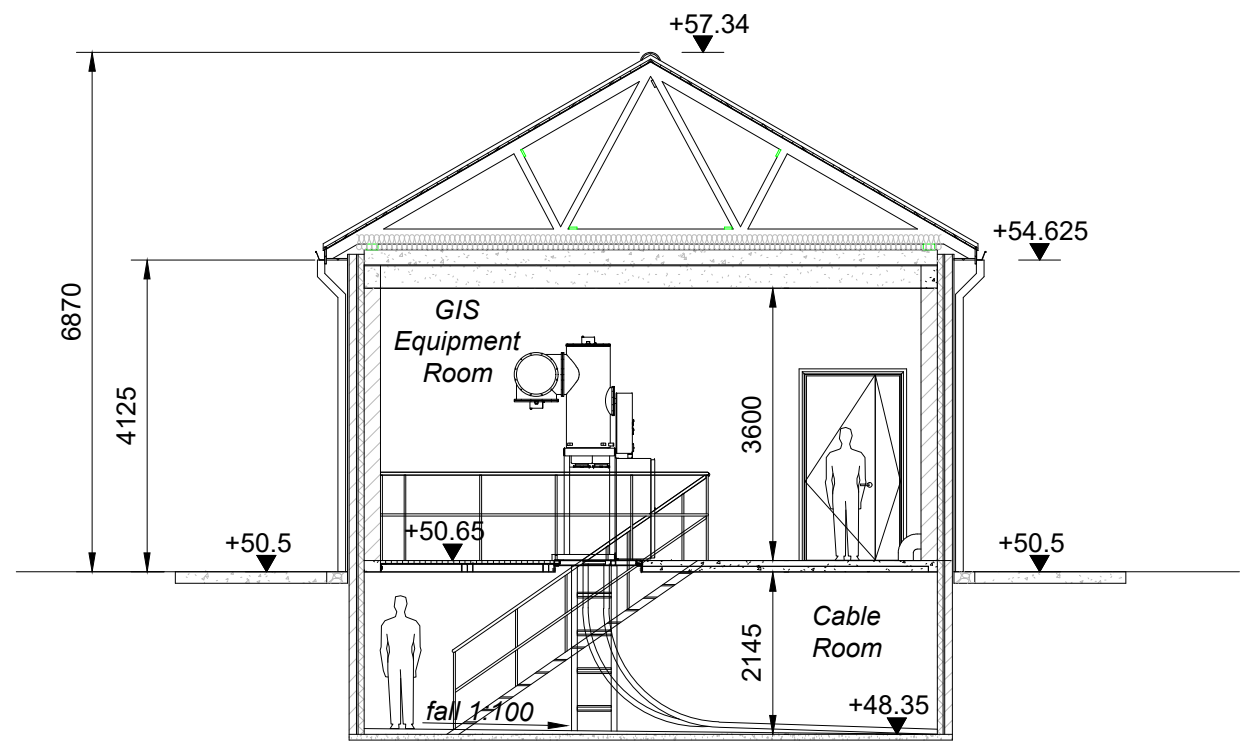

Section B-B
1:100

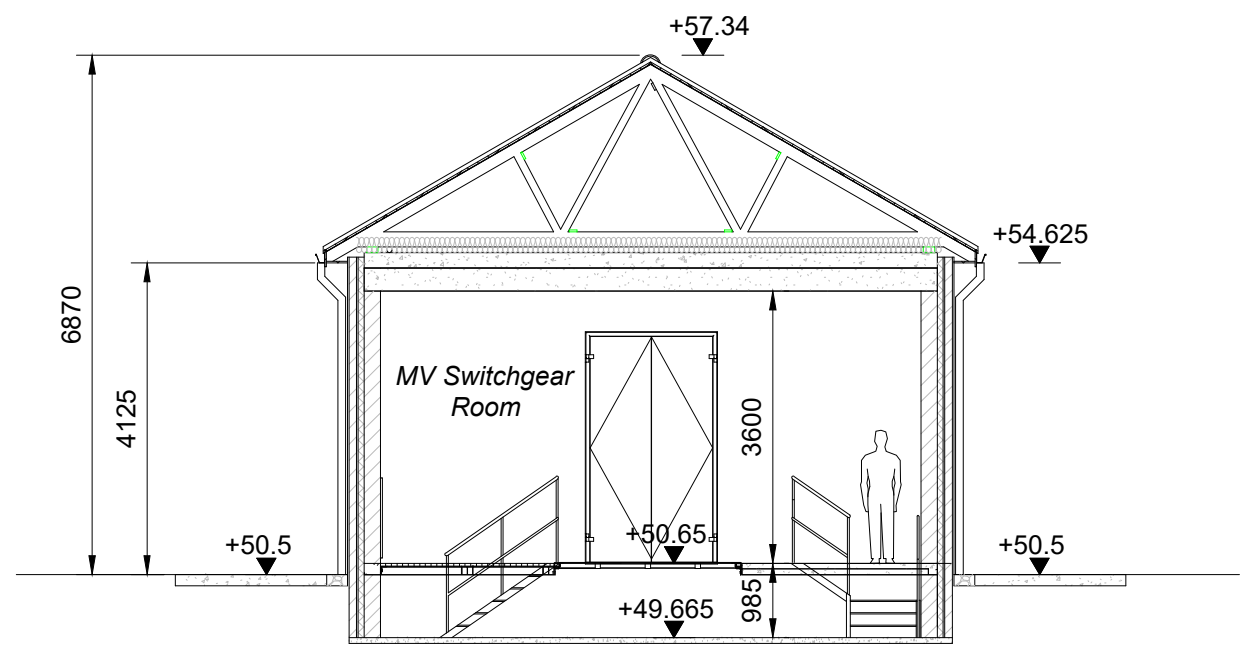

Section C-C
1:100

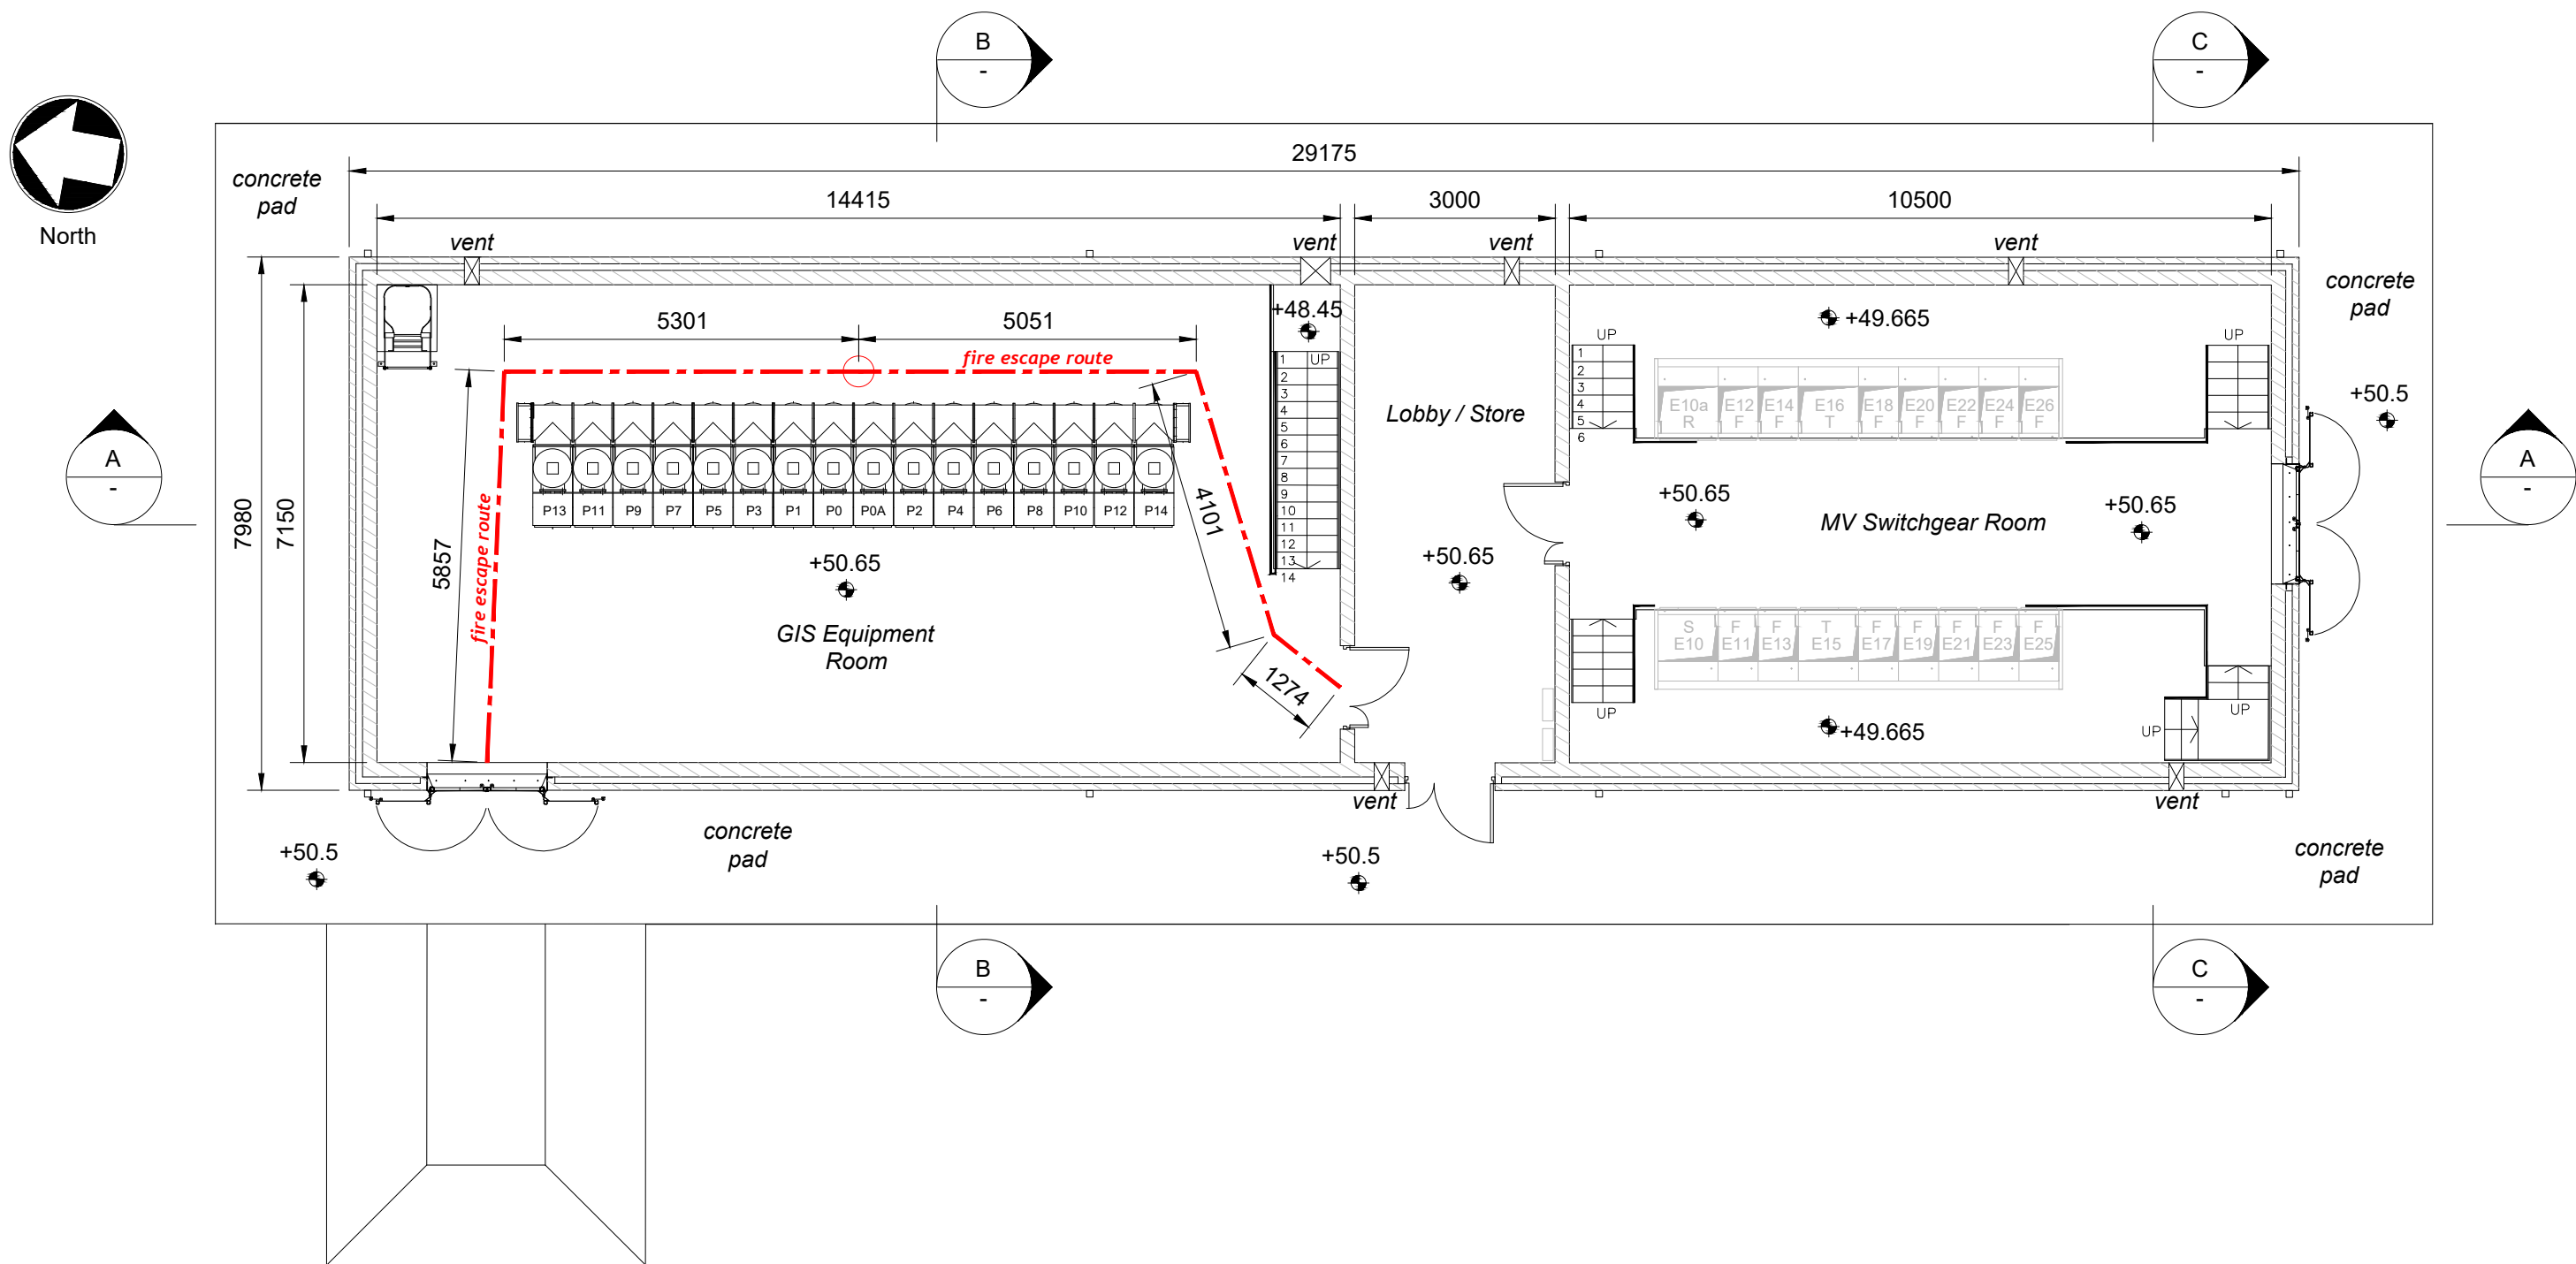


Ground Floor Plan
1:100

Notes

1. For planning purposes only. Not for construction.
2. All dimensions are in millimetres unless otherwise noted.
3. All levels are in metres above Malin Head datum.

Key to symbols

 

Reference drawings

229101684-MMD-01-XX-DR-C-0120 Site Layout - Key Plan
229101684-MMD-01-XX-DR-C-0130 Contiguous Site Elevations
229101684-MMD-01-XX-DR-C-0146 38 kV Substation Building - Elevations

PL1	28/01/2026	SHY	Planning Issue	GR	NR
Rev	Date	Drawn	Description	Ch'k'd	App'd

M

MOTT
MACDONALD

Mott MacDonald House
8-10 Sydenham Road
Croydon, CR0 2EE
United Kingdom

T +44 (0)20 8774 2000
F +44 (0)20 8681 5706
W mottmac.com



Title
Donore 110 kV Substation

38 kV GIS Substation Building
Floor Plan & Sections

Designed	ESB	Eng check	ESB
Drawn	S. Healy	Coordination	A. Sethi
Dwg check	G. Reid	Approved	N. Roche
Scale at A1	Status	Rev	Security
1:100	APR	PL1	STD

Drawing Number
229101684-MMD-01-XX-DR-C-0145