



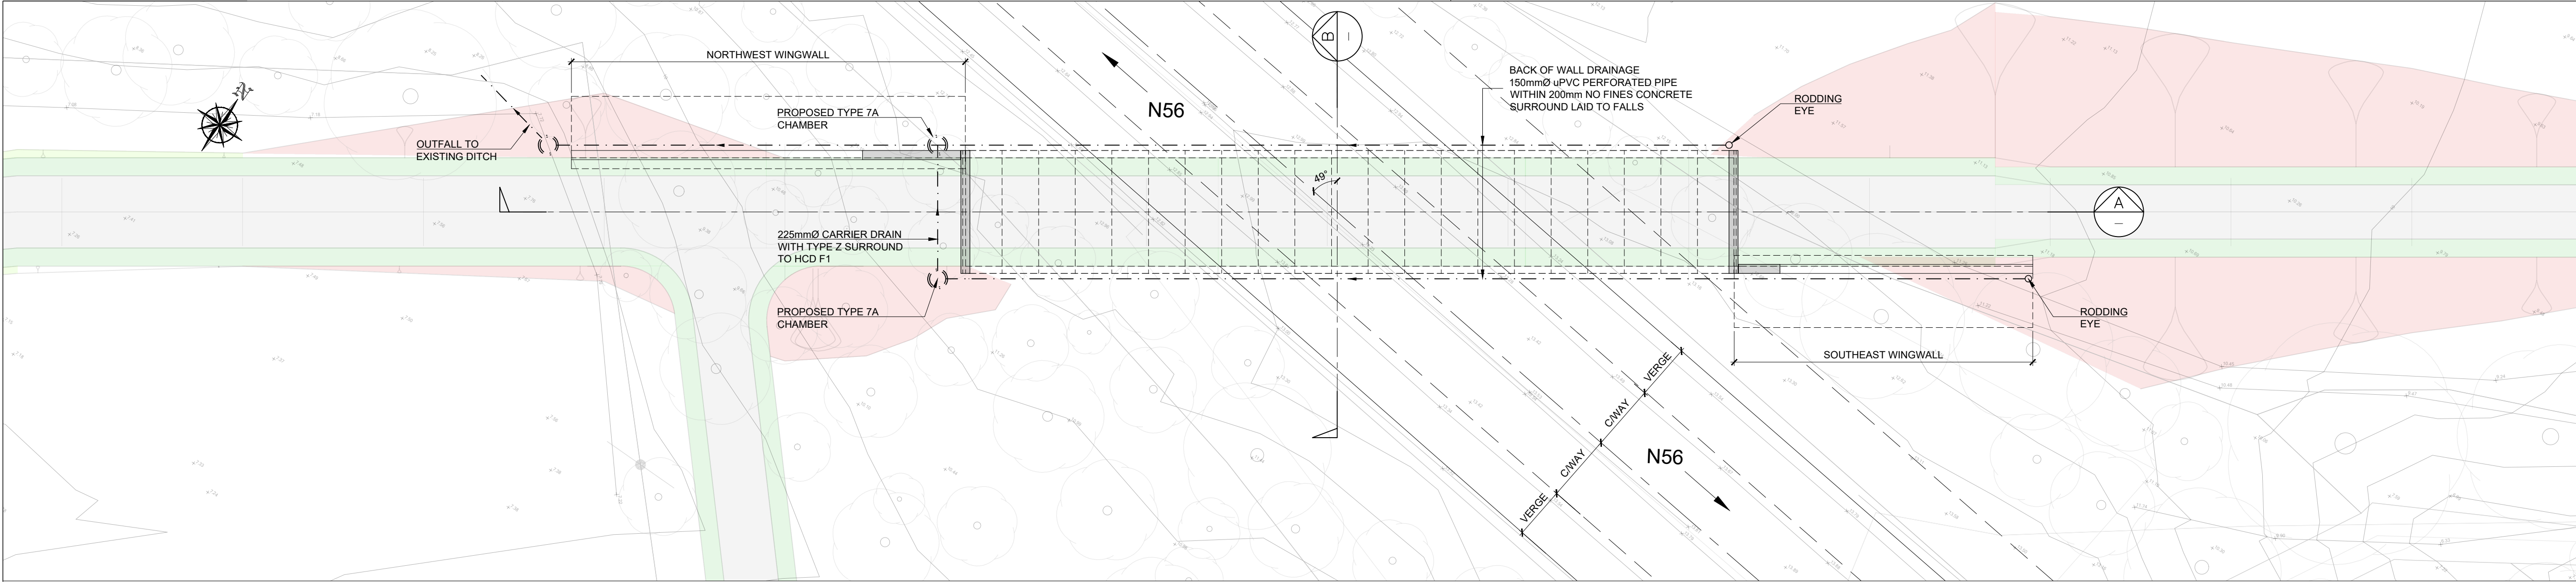


S02 - UNDERPASS PLAN

A1 SCALE 1:200
A3 SCALE 1:400

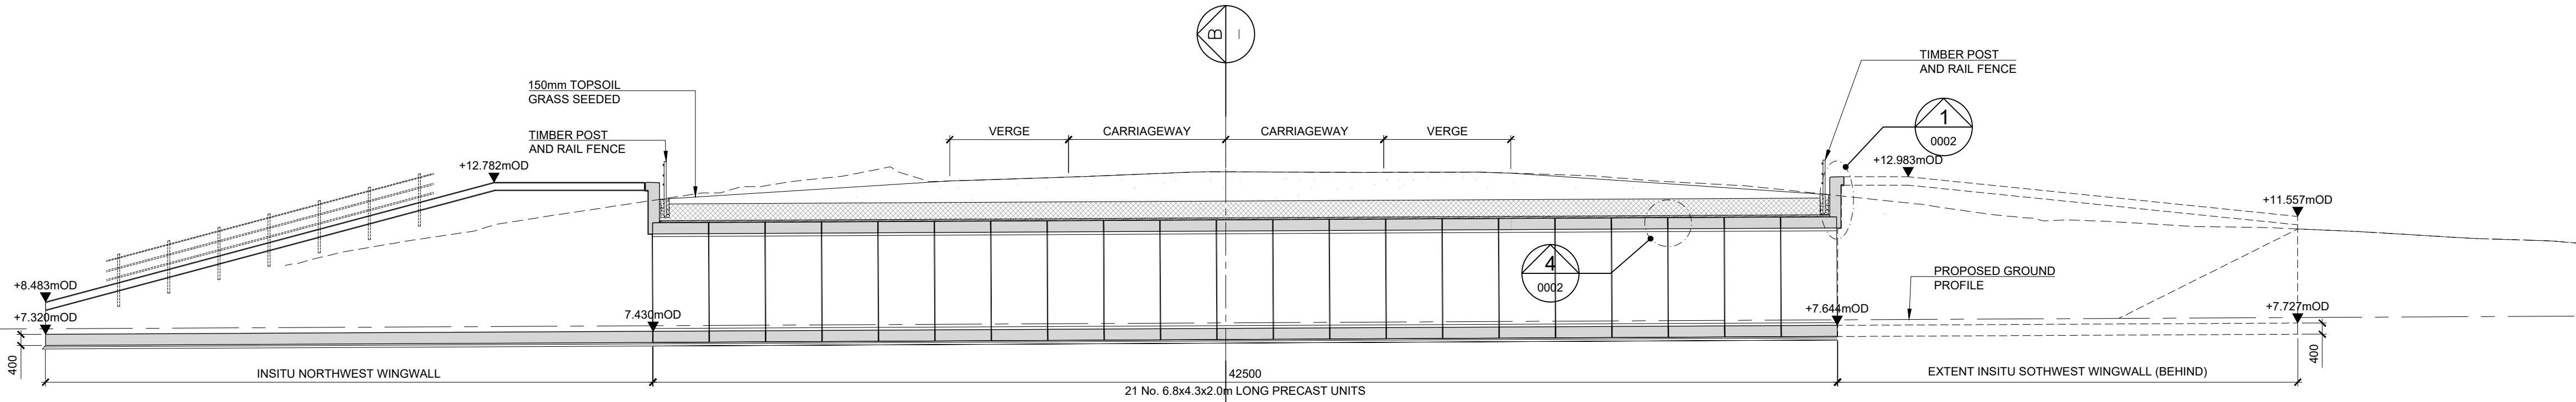


S02 - LONGITUDINAL SECTION A-A

A1 SCALE 1:150
A3 SCALE 1:300

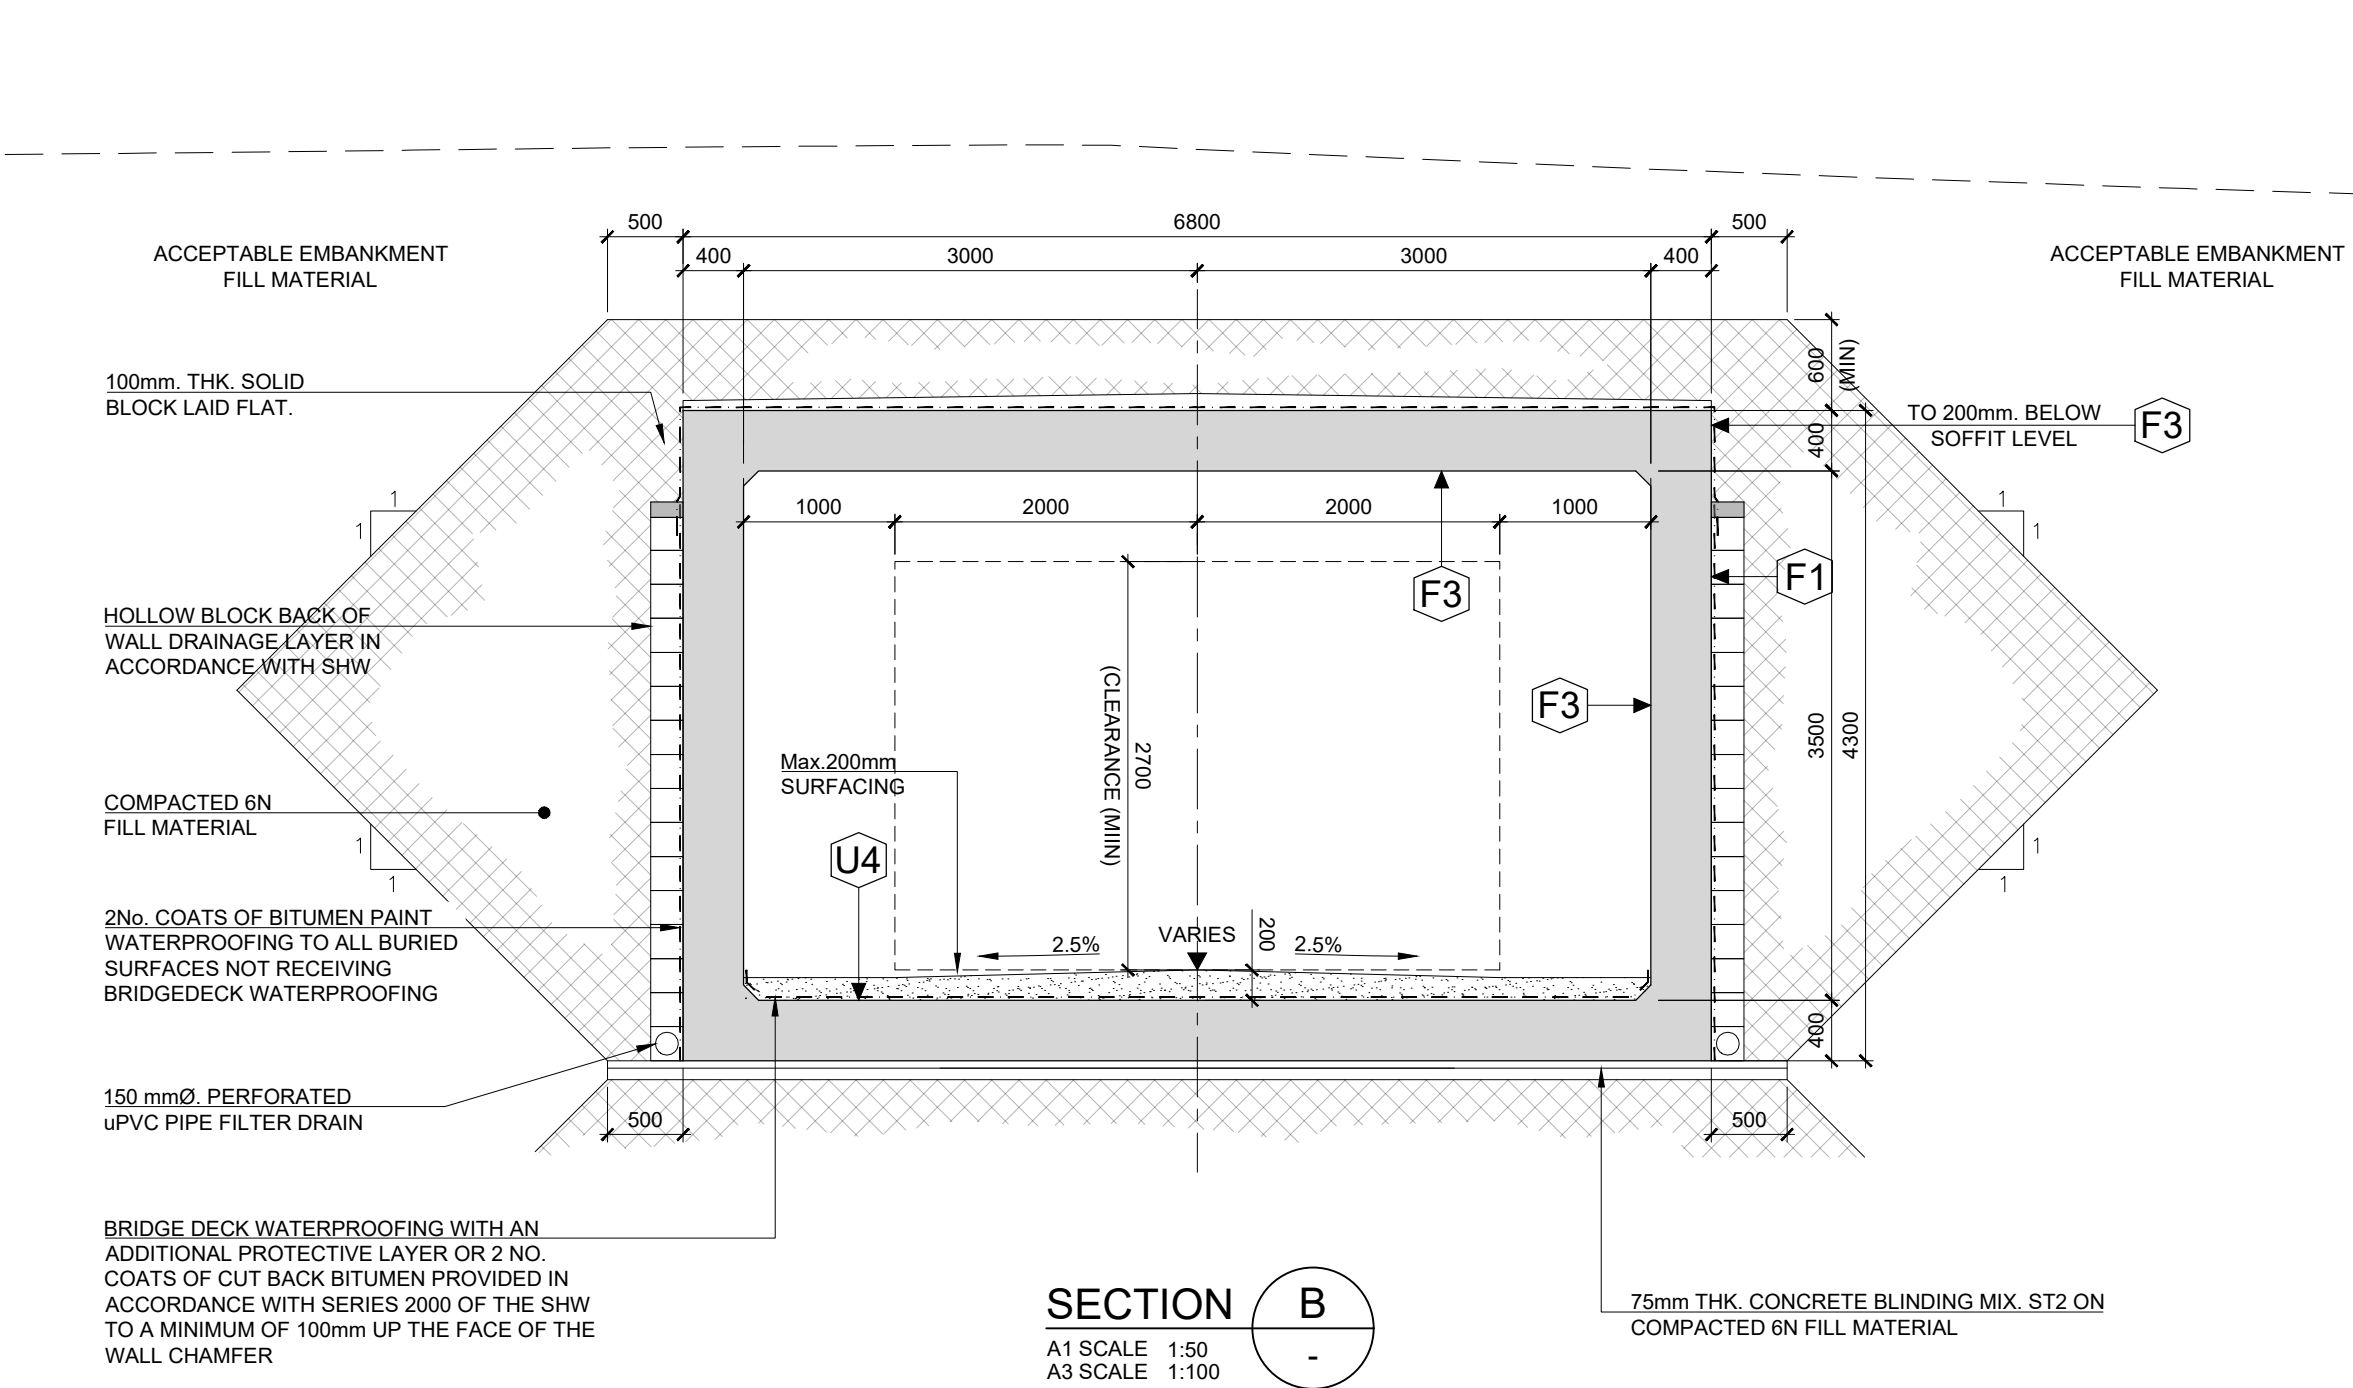

SECTION B

A1 SCALE 1:150
A3 SCALE 1:100

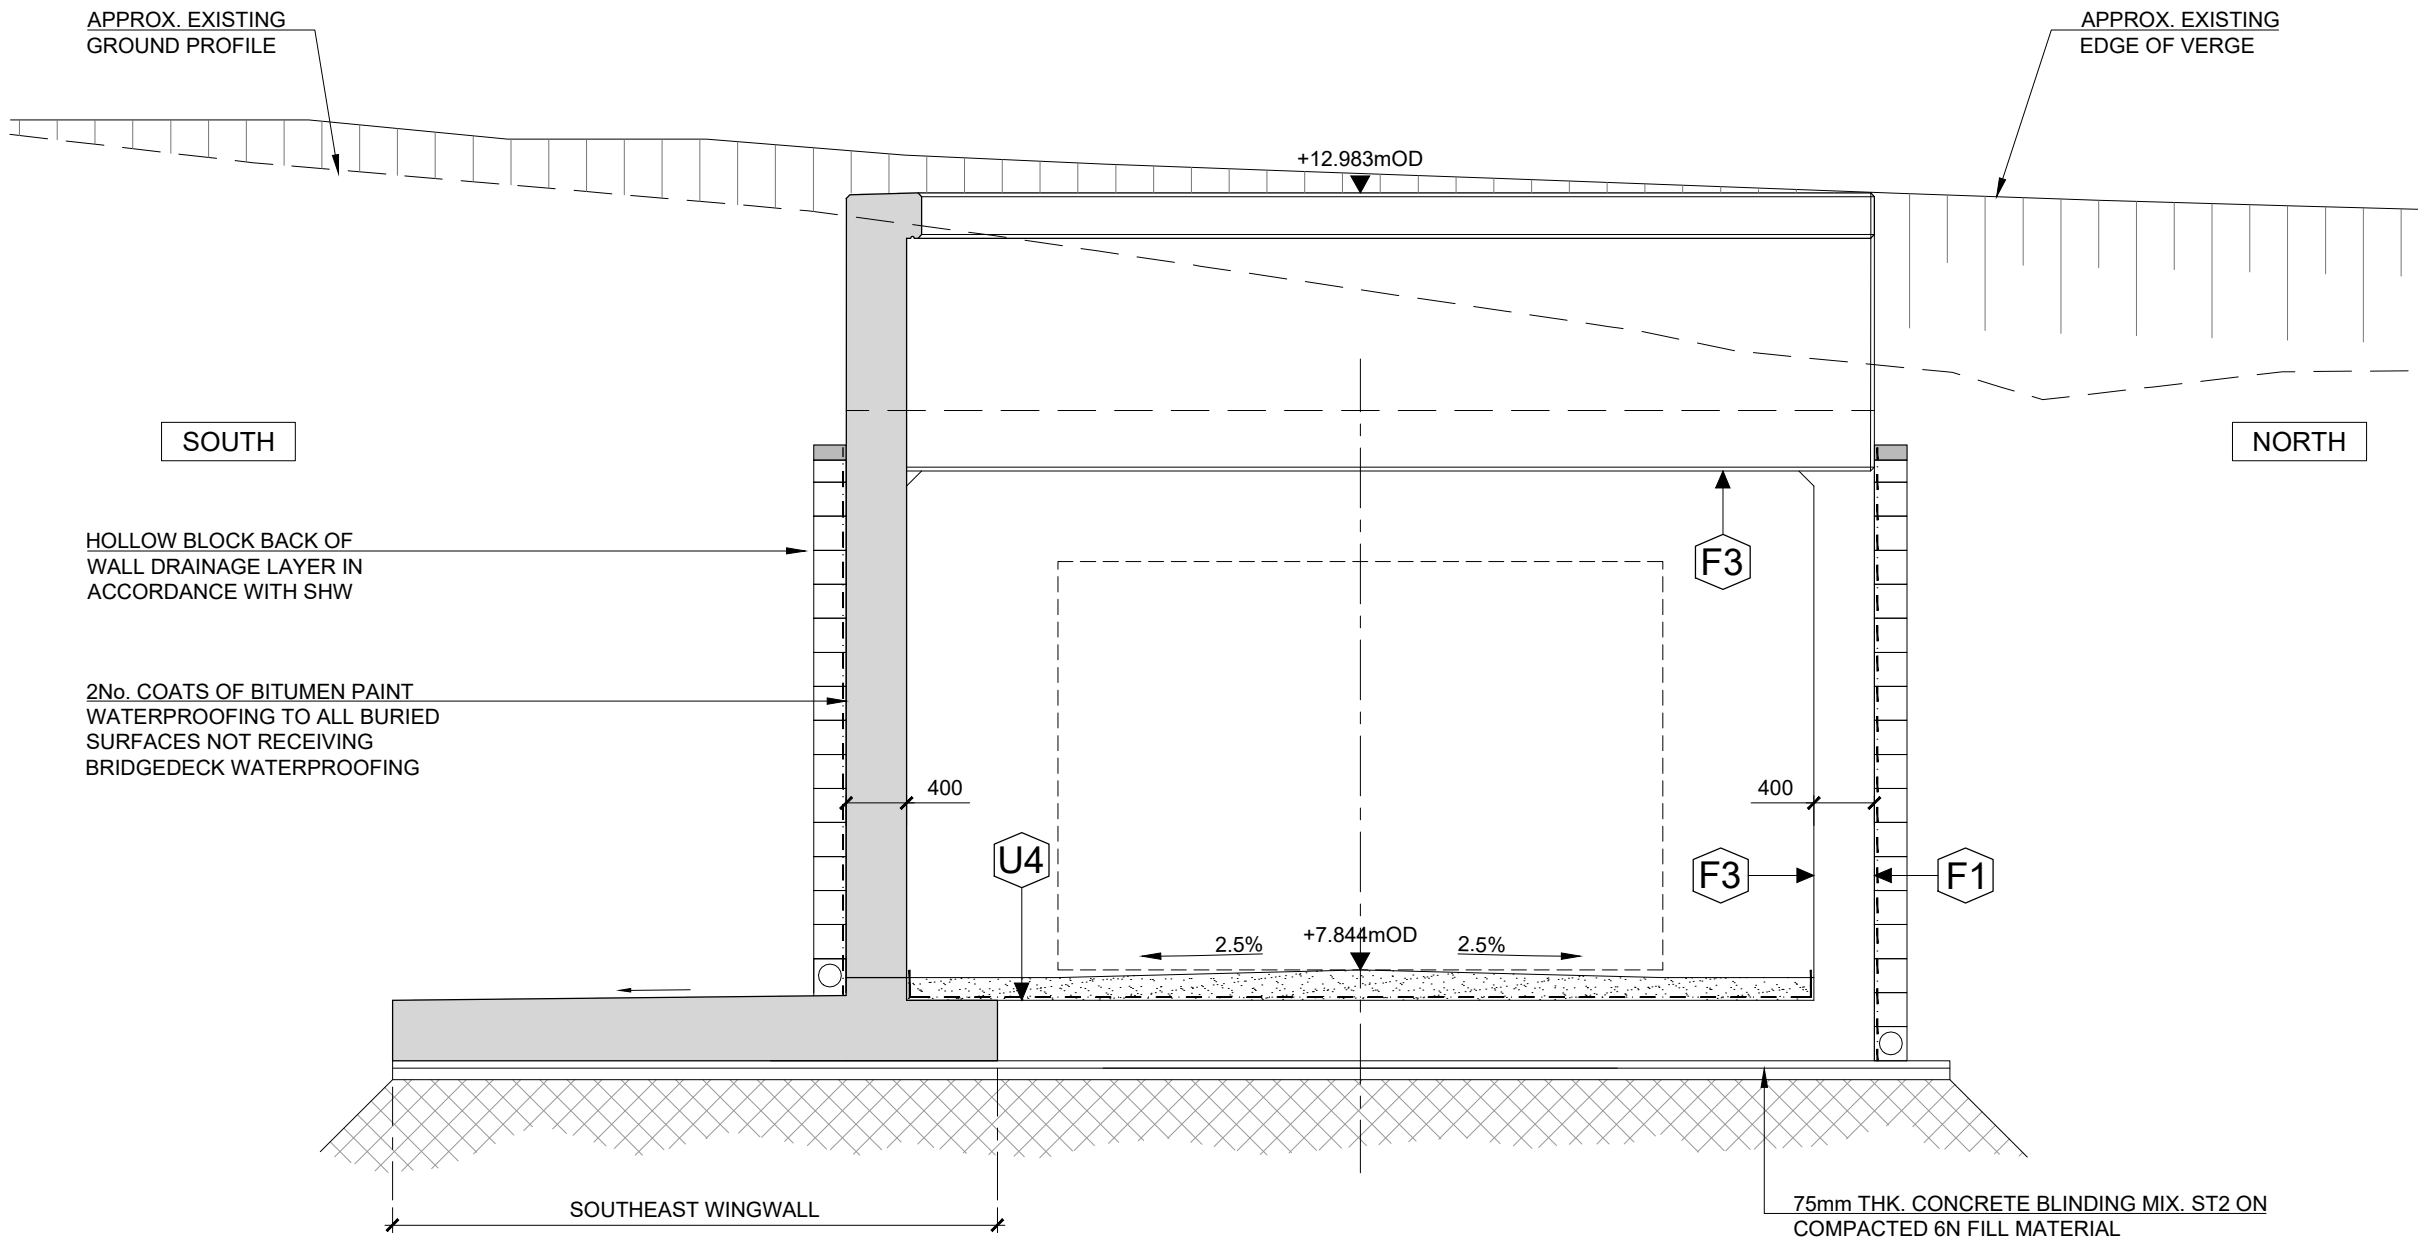

S02 - EAST ELEVATION

A1 SCALE 1:150
A3 SCALE 1:100

DRAWING NOTES:


- ALL UNITS ARE IN METRES UNLESS OTHERWISE STATED.
- THIS DRAWING IS TO BE READ IN CONJUNCTION WITH ALL OTHER RELEVANT DOCUMENTATION.

Rev 001: 11 June 2025 08:14:02
File Name: W:\03\05\01\17\12\22\221082168\02_VIP\06 MODELS\01 CAD\01 DWG\01 STG 1\UNDERPASS\BGGP-ROD-SBR_S02-DR-05-0001




Purpose of issue				SAFETY, HEALTH AND ENVIRONMENTAL INFORMATION BOX				Project Title			
FOR INFORMATION				IT IS ASSUMED THAT ALL WORKS ON THIS DRAWING WILL BE CARRIED OUT BY A COMPETENT CONTRACTOR WORKING, WHERE APPROPRIATE, TO AN APPROPRIATE METHOD STATEMENT.				BARNESMORE GAP GREENWAY			
THIS DRAWING IS TO BE USED ONLY FOR THE PURPOSE OF ISSUE THAT IT WAS ISSUED FOR AND IS SUBJECT TO AMENDMENT.				Roughan & O'Donovan-AECOM Alliance				Drawing Title			
Initial Revision				AECOM Adelphi Plaza Georges Street Upper Dun Laoghaire Co. Dublin Ireland T +353 (0)1 238 3100 www.aecom.com				G.A. DETAILS OF UNDERPASS S02 SHEET 1 OF 2			
REVISION DETAILS				Roughan & O'Donovan Arena House Arena Road Sandyford Dublin 18 Ireland T +353 (0)1 294 0800 www.rod.ie				Scale @ A1 As Shown			
By				Date				Volume			
Check				Suffx				Suitability			
Designated				CH				S2			
Drawn				AR				S2			
Checked				JK				S2			
Approved				DK				S2			
Date				??/12/2025				S2			
Internal Project No.				22:169				S2			
Drawing Number				BGGP				S2			
ROD Project ID				S02				S2			
Location				S02				S2			
1 Originator				-ACM				1 Volume			
1 Type				-SBR -				1 Role			
1 Number				-DR-CB-30001				1 Number			
Rev				P01				Rev			

© Copyright Acknowledgements Includes Ordnance Survey Ireland data reproduced under OSI Licence Number 2023/OSI NMA 053. Reproduction infringes Ordnance Survey Ireland and Government of Ireland Copyright.

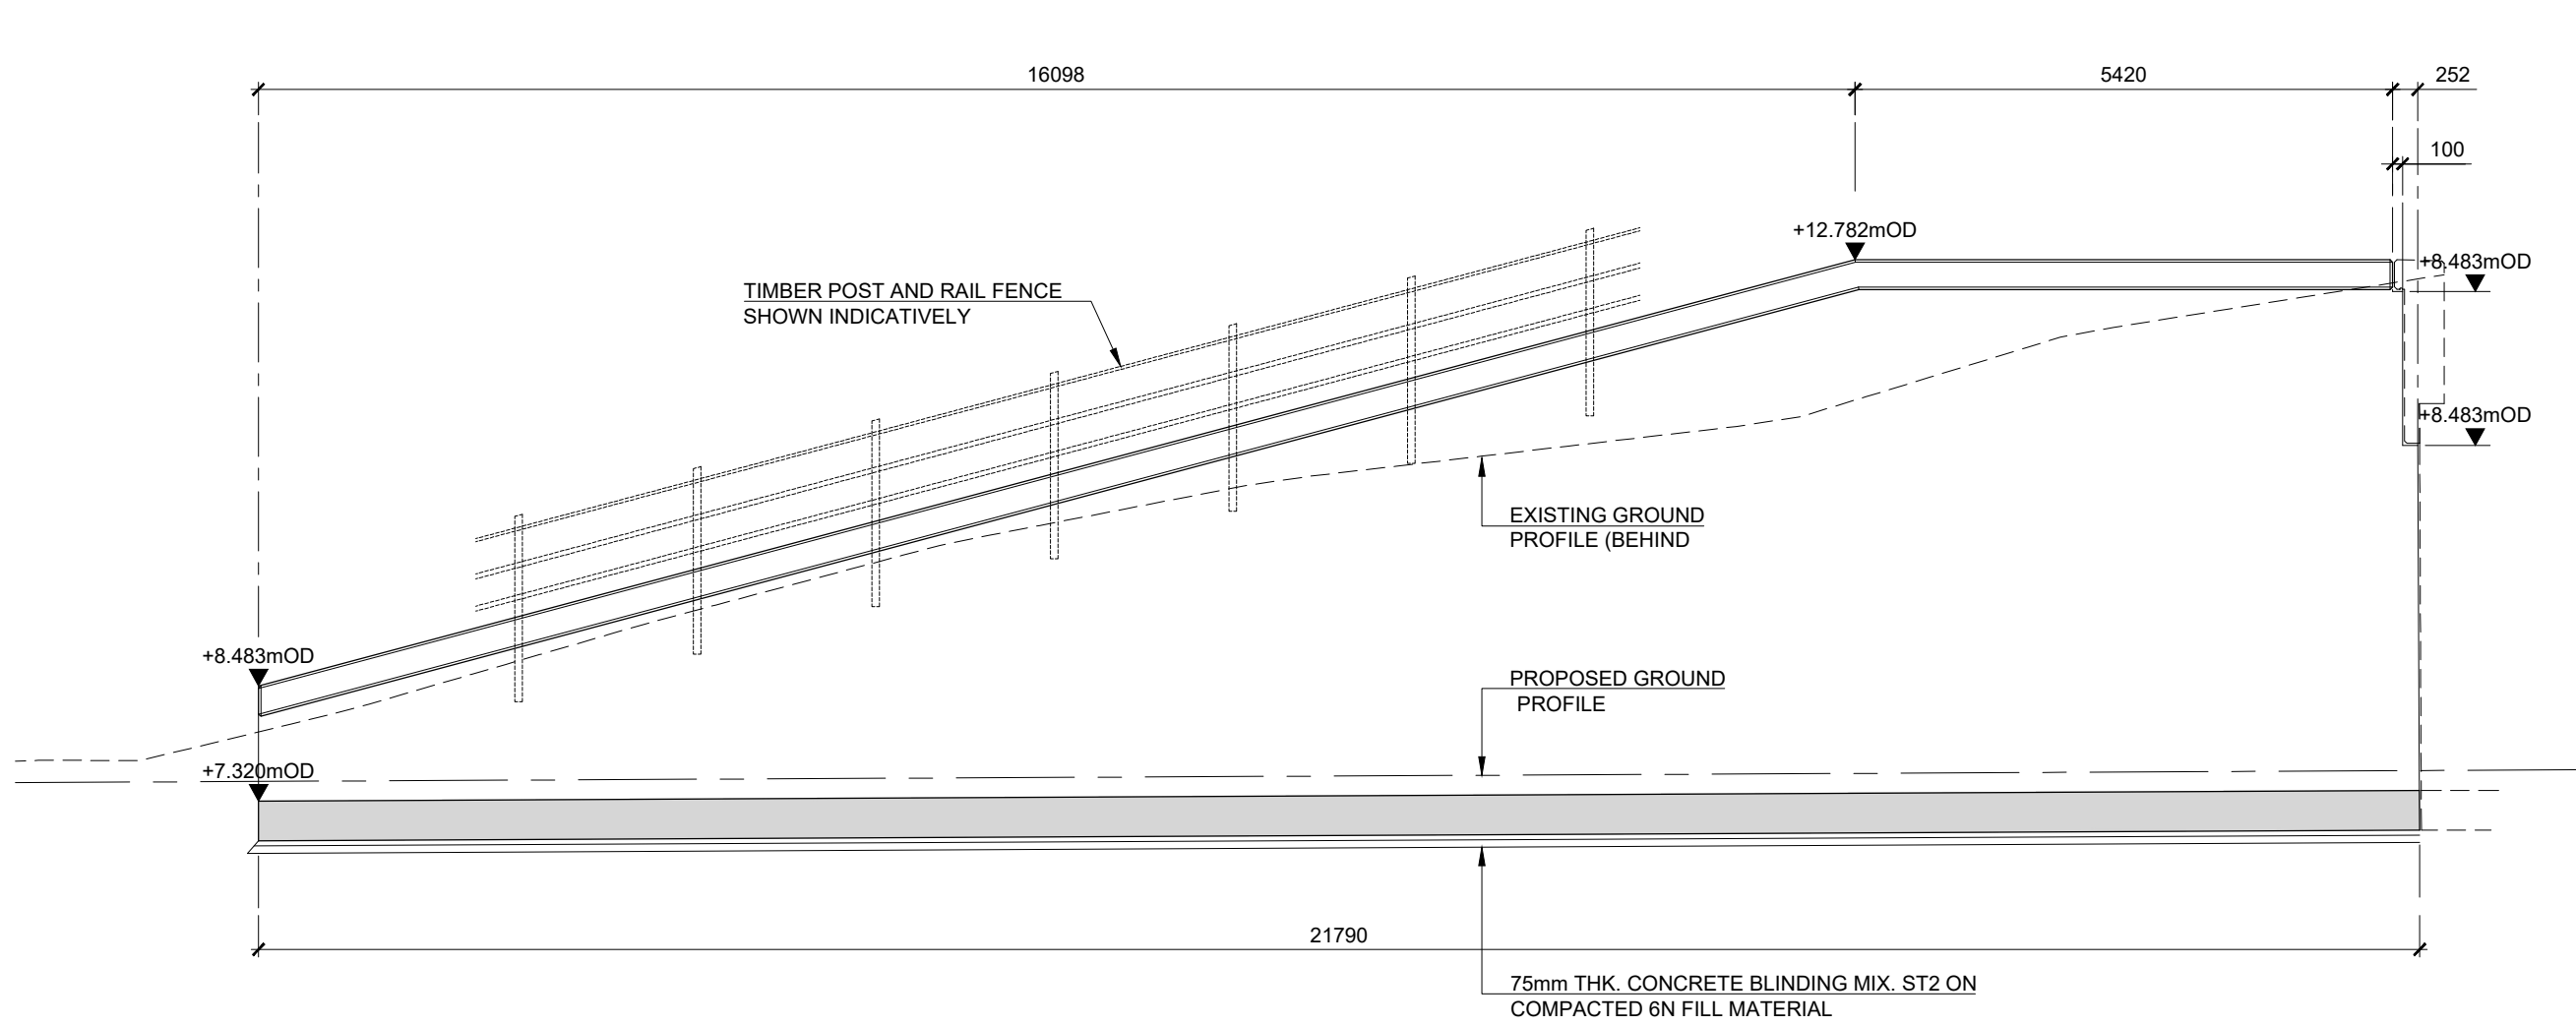


S02 - NORTHWEST ELEVATION

A1 SCALE 1:75
A3 SCALE 1:150

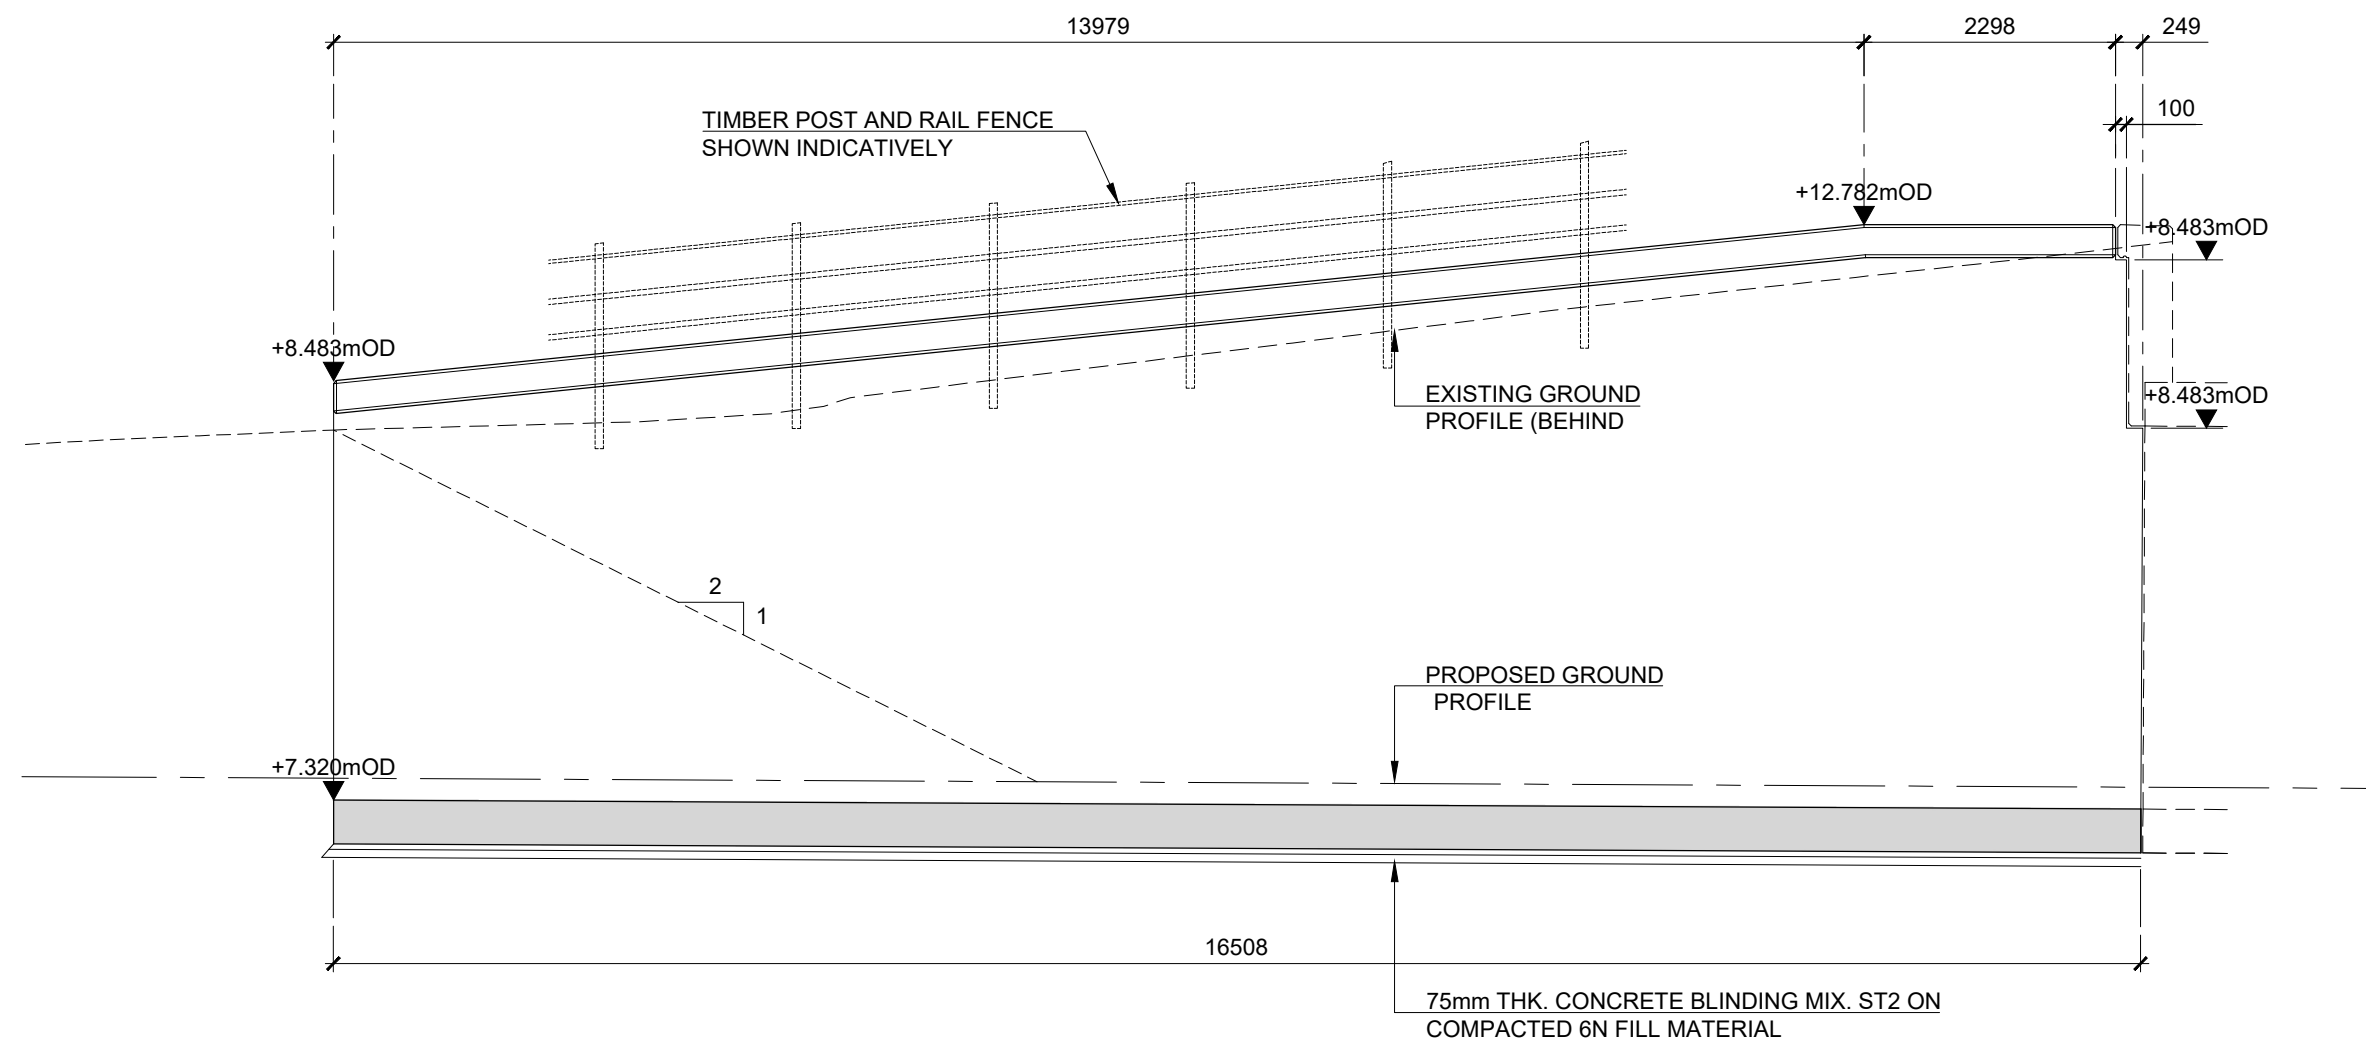

S02 - SOUTHEAST ELEVATION


A1 SCALE 1:75
A3 SCALE 1:150

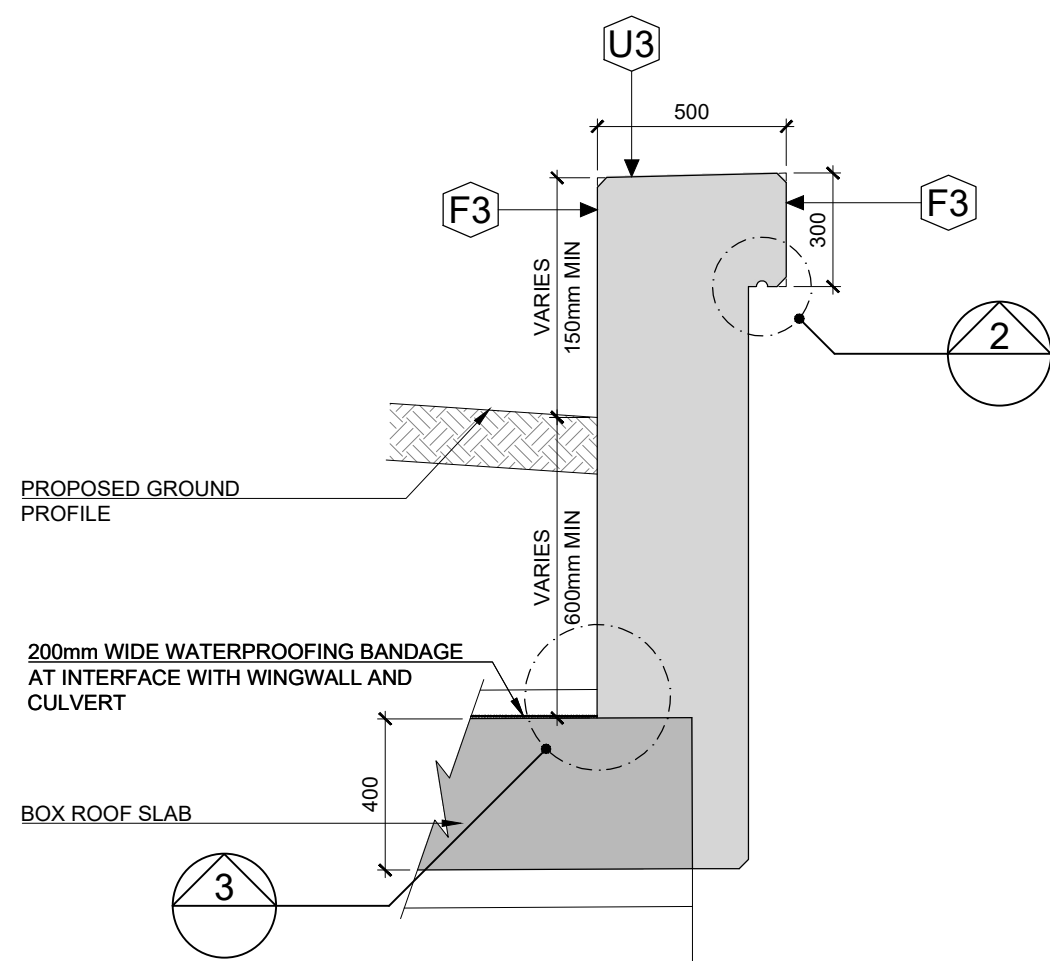

DETAIL 1

A1 SCALE 1:10
A3 SCALE 1:20


0001

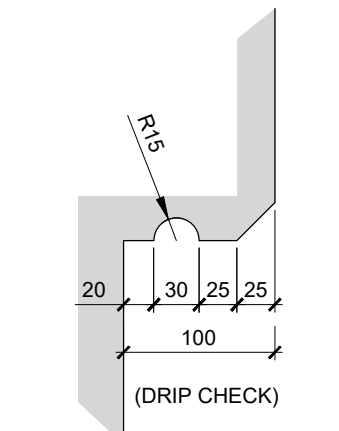

DETAIL 2

A1 SCALE 1:5
A3 SCALE 1:10


-

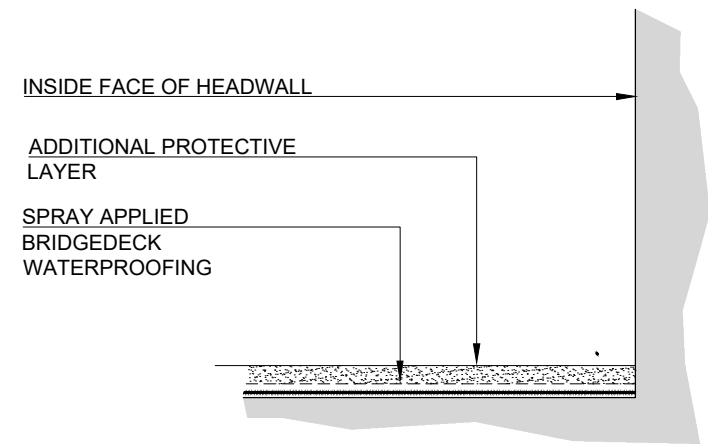

DETAIL 3

A1 SCALE 1:5
A3 SCALE 1:10

-

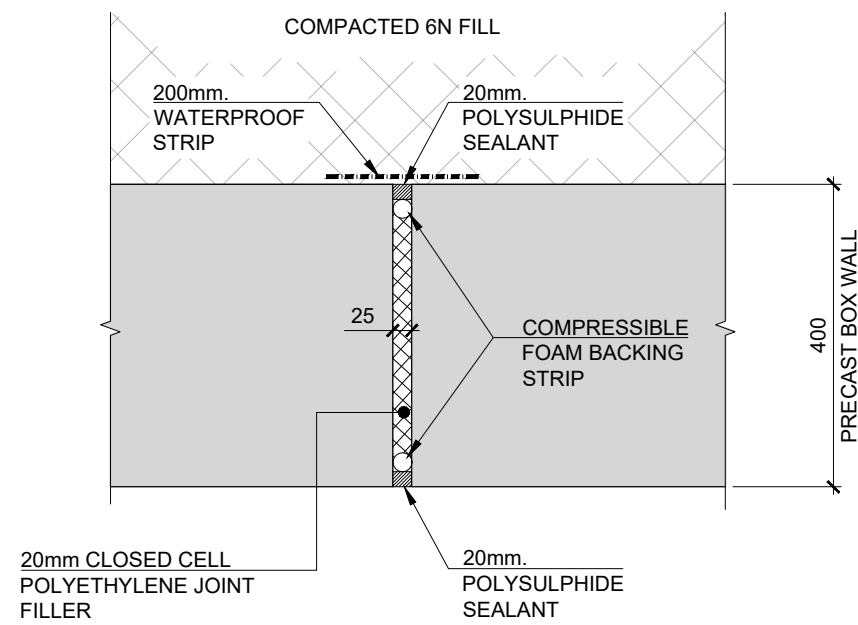

DETAIL 4


A1 SCALE 1:10
A3 SCALE 1:20

0001


- ALL UNITS ARE IN METRES UNLESS OTHERWISE STATED.
- THIS DRAWING IS TO BE READ IN CONJUNCTION WITH ALL OTHER RELEVANT DOCUMENTATION.



Purpose of issue				SAFETY, HEALTH AND ENVIRONMENTAL INFORMATION BOX				Project Title				THIS DOCUMENT HAS BEEN PREPARED PURSUANT TO AND SUBJECT TO THE TERMS OF ROD-AECOM'S APPOINTMENT BY ITS CLIENT. ROD-AECOM ACCEPTS NO LIABILITY FOR ANY USE OF THIS DOCUMENT OTHER THAN BY ITS ORIGINAL CLIENT OR FOLLOWING ROD-AECOM'S EXPRESS AGREEMENT TO SUCH USE, AND ONLY FOR THE PURPOSES FOR WHICH IT WAS PREPARED AND PROVIDED.			
FOR INFORMATION				IT IS ASSUMED THAT ALL WORKS ON THIS DRAWING WILL BE CARRIED OUT BY A COMPETENT CONTRACTOR WORKING, WHERE APPROPRIATE, TO AN APPROPRIATE METHOD STATEMENT.				BARNESMORE GAP GREENWAY				DESIGNED CH			
				THIS DRAWING IS TO BE USED ONLY FOR THE PURPOSE OF ISSUE THAT IT WAS ISSUED FOR AND IS SUBJECT TO AMENDMENT.								DRAWN AR			
												CHECKED JK			
												APPROVED DK			
												DATE ??/12/2025			
												INTERNAL PROJECT NO. 22:169			
												SUITABILITY S2			
												SCALE @ A1 As Shown			
												VOLUME Structures			
												DRAWING NUMBER BGGP			
												ROD PROJECT ID -ACM			
												-SBR -			
												S02 -DR-CB-30002			
												P01			
												LOCATION			
												1 Type 1 Role 1 Number			

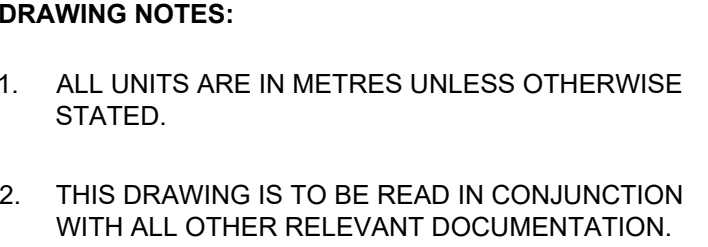

A1 SCALE 1:200
A3 SCALE 1:400

 

A1 SCALE 1:50
A3 SCALE 1:100



Project Title

BARNESMORE GAP GREENWAY

THIS DOCUMENT HAS BEEN PREPARED PURSUANT TO AND SUBJECT TO THE TERMS OF ROD-AECOM'S AGREEMENT BY ITS CLIENT. ROD-AECOM ACCEPTS NO LIABILITY FOR ANY USE OF THIS DOCUMENT OTHER THAN BY ITS ORIGINAL CLIENT OR FOLLOWING ROD-AECOM'S EXPRESS AGREEMENT TO SUCH USE. AND ONLY FOR THE PURPOSES FOR WHICH IT WAS PREPARED AND PROVIDED.

DesignedCH

DrawnAR

CheckedJK

ApprovedDK

Date??/??/2025

Internal Project No.22.169

SuitabilityS2

Scale @ A1As Shown

VolumeStructures

Drawing Number
ROD Project ID

BGGP

S03

Location

I Originator

-ROD

-DR -CB -30001

I Type

I Volume


-SBR -


I Role

Rev


P01

I Number

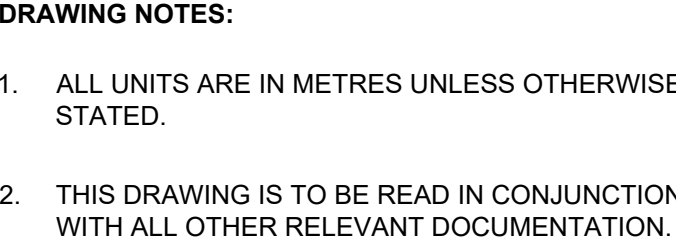


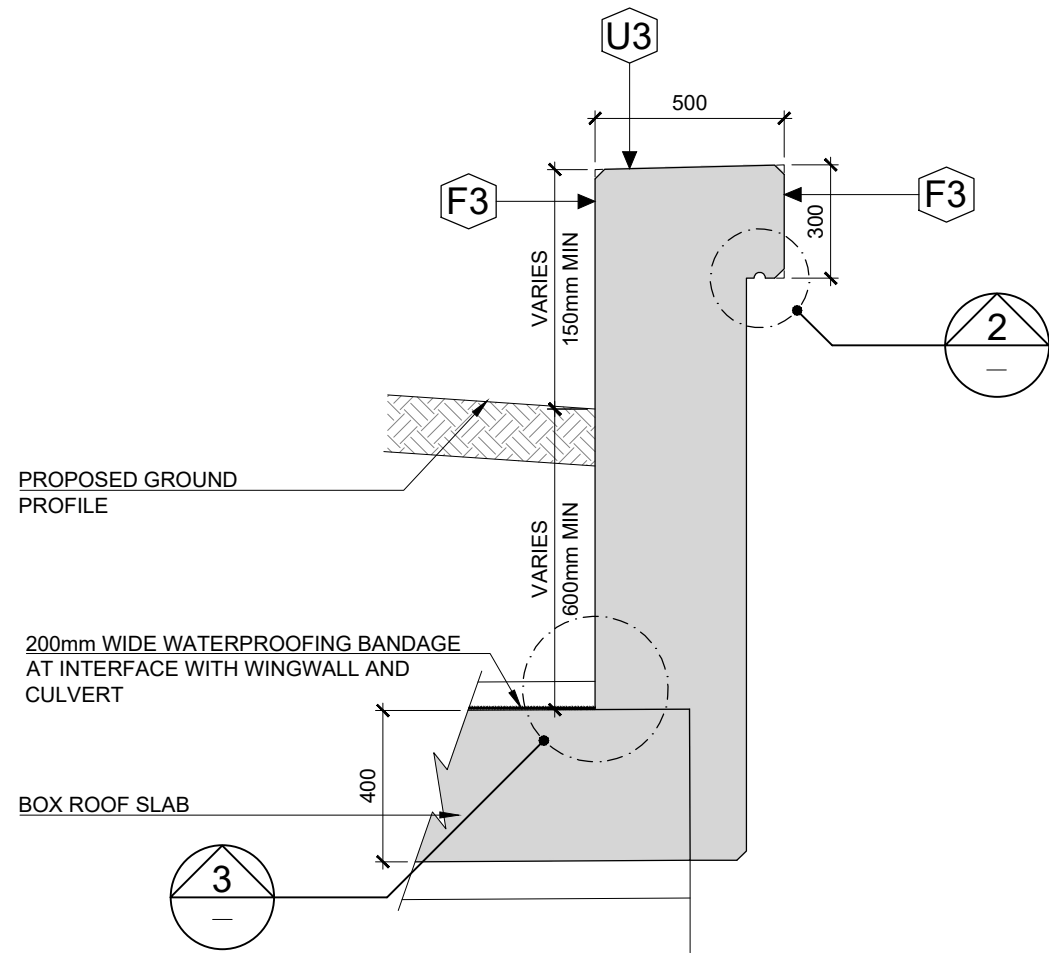


DETAIL 1
A1 SCALE 1:10
A3 SCALE 1:20
0001

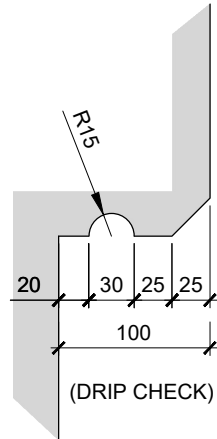

DETAIL 2
A1 SCALE 1:5
A3 SCALE 1:10
-

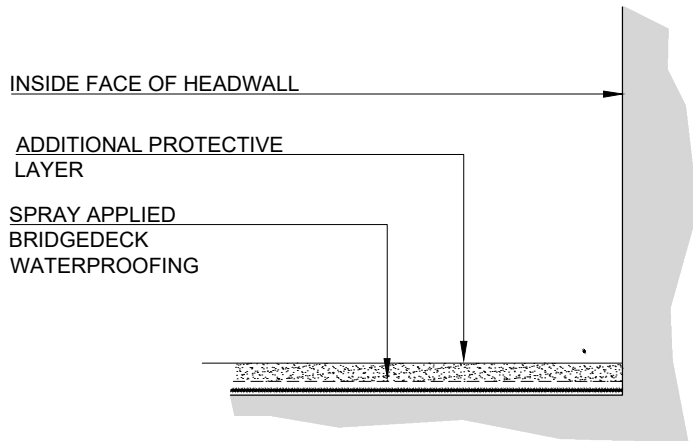

DETAIL 3
A1 SCALE 1:5
A3 SCALE 1:10
-

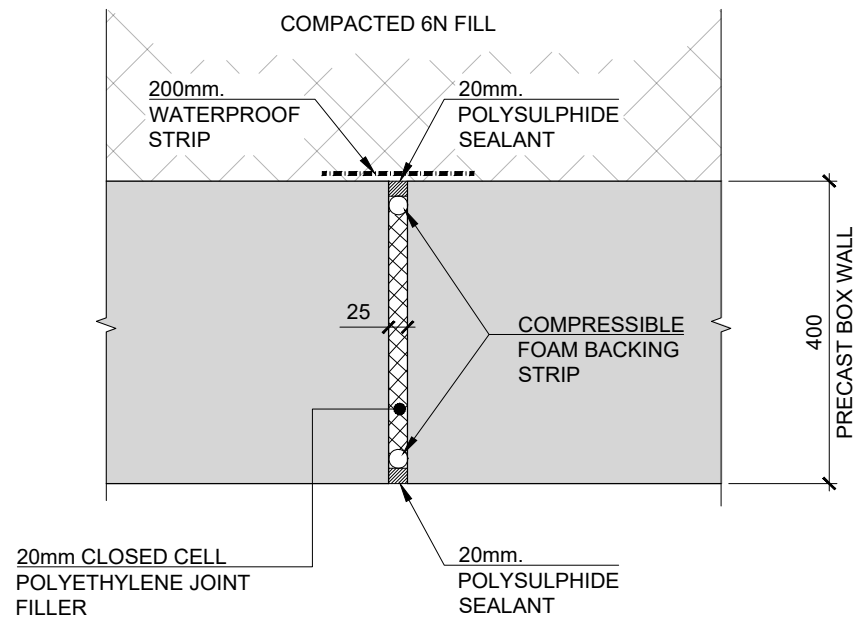

DETAIL 4
A1 SCALE 1:10
A3 SCALE 1:20
0001

- DRAWING NOTES:
- ALL UNITS ARE IN METRES UNLESS OTHERWISE STATED.
 - THIS DRAWING IS TO BE READ IN CONJUNCTION WITH ALL OTHER RELEVANT DOCUMENTATION.

Rev D Date: 11 June 2025 08:19:12
File Name: W:\03\507\17\24\22\16922\16922_VIP\06 MODELS\01 CAD\01 DWG\01 STG 1\UNDERPASSES\BGGP-ROD-SBR_S07-DR-05-0001



Purpose of issue				SAFETY, HEALTH AND ENVIRONMENTAL INFORMATION BOX			
FOR INFORMATION				IT IS ASSUMED THAT ALL WORKS ON THIS DRAWING WILL BE CARRIED OUT BY A COMPETENT CONTRACTOR WORKING, WHERE APPROPRIATE, TO AN APPROPRIATE METHOD STATEMENT.			
				THIS DRAWING IS TO BE USED ONLY FOR THE PURPOSE OF ISSUE THAT IT WAS ISSUED FOR AND IS SUBJECT TO AMENDMENT.			
				Roughan & O'Donovan-AECOM Alliance			
Initial Revision				AR	7/7/12/2025	P01	
REVISION DETAILS				By	Date	Suffix	
				Check			

Project Title					THIS DOCUMENT HAS BEEN PREPARED PURSUANT TO AND SUBJECT TO THE TERMS OF ROD-AECOM'S APPOINTMENT BY ITS CLIENT. ROD-AECOM ACCEPTS NO LIABILITY FOR ANY USE OF THIS DOCUMENT OTHER THAN BY ITS ORIGINAL CLIENT OR FOLLOWING ROD-AECOM'S EXPRESS AGREEMENT TO SUCH USE, AND ONLY FOR THE PURPOSES FOR WHICH IT WAS PREPARED AND PROVIDED.				
Designed CH	Drawn AR	Checked JK	Approved DK	Date 7/7/12/2025					
Internal Project No. 22:169				Suitability S2					
Scale @ A1 As Shown				Volume Structures					
Drawing Number ROD Project ID BGGP S07 Location					Drawing Title BARNESMORE GAP GREENWAY G.A. DETAILS OF UNDERPASS S07 SHEET 2 OF 2				
1 Originator -ROD					1 Volume -SBR - -DR-CB-30002 1 Type 1 Role 1 Number				
					Rev P01				