



ISO A1 594mm x 841mm


Project Management Initials: Designer: JC Checked: DB Approved: RG

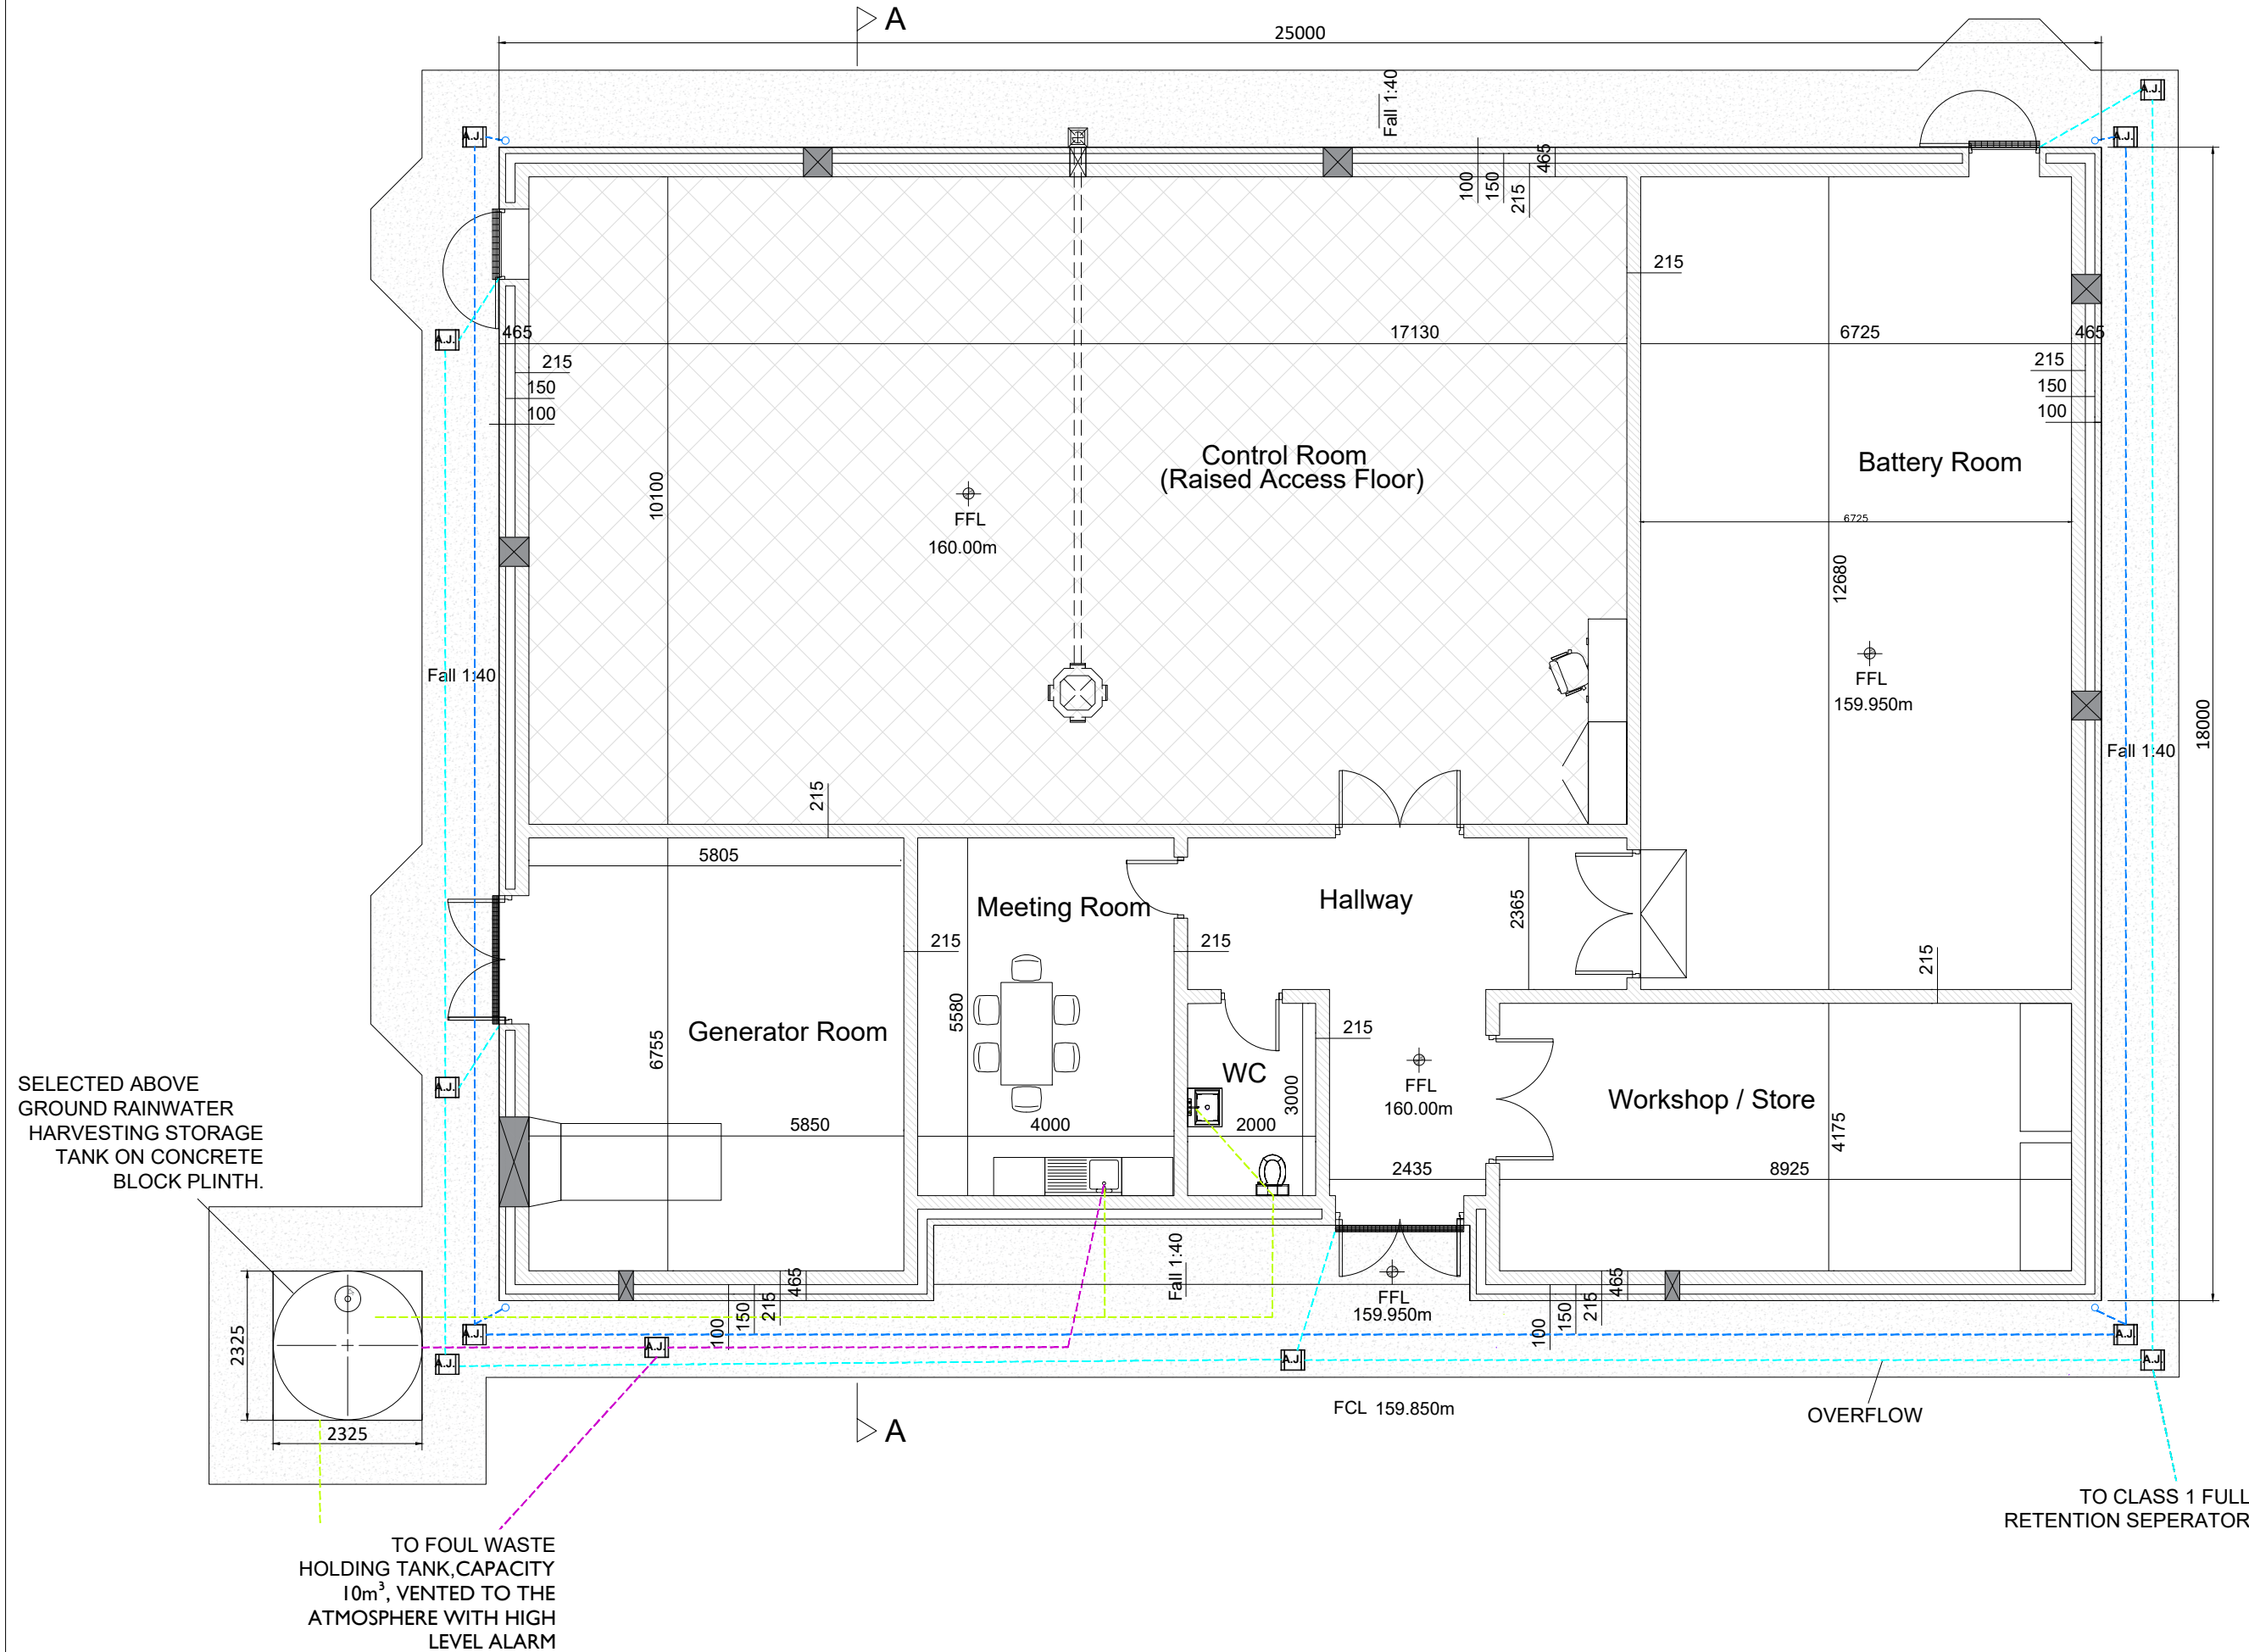


PLAN - CONTROL BUILDING
Scale : 1:100

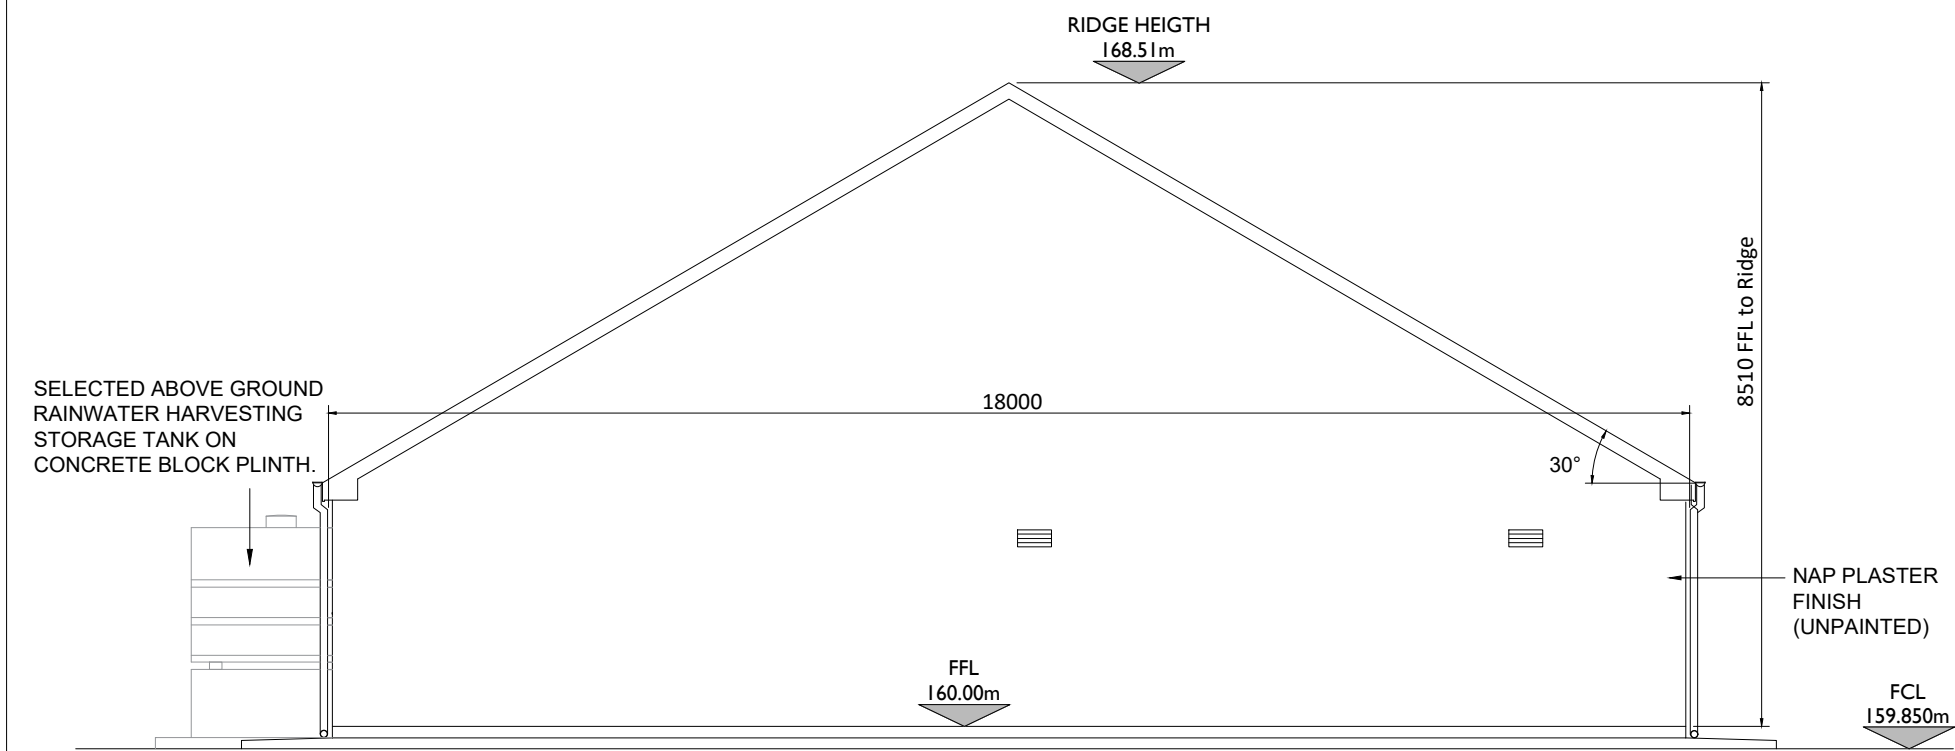


SOUTH WEST ELEVATION
Scale : 1:100

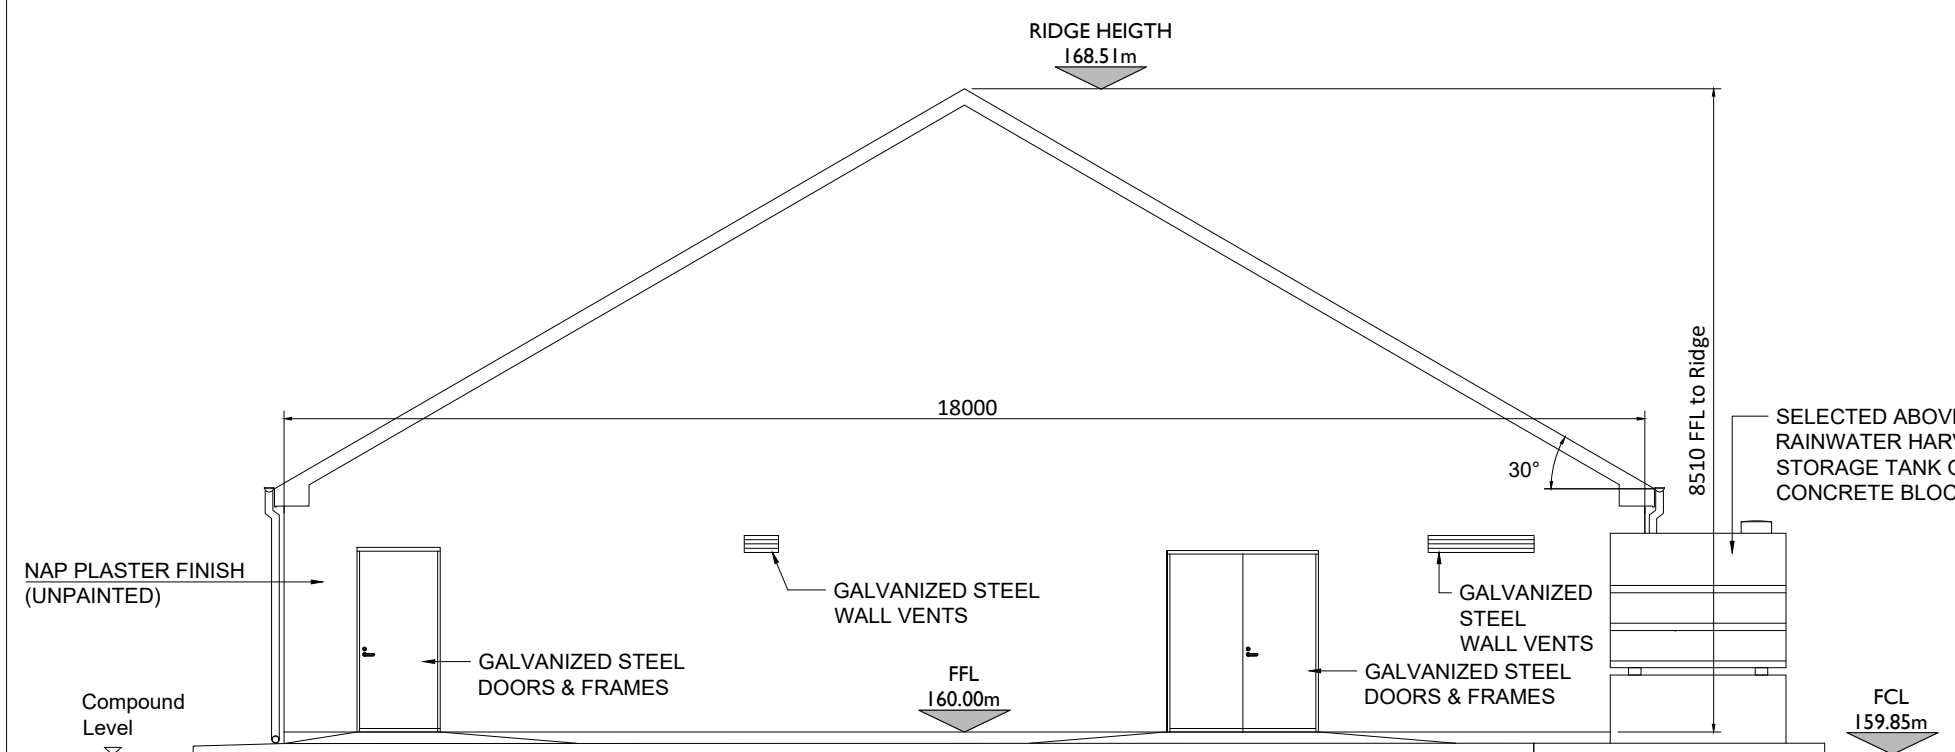


NORTH EAST ELEVATION
Scale : 1:100

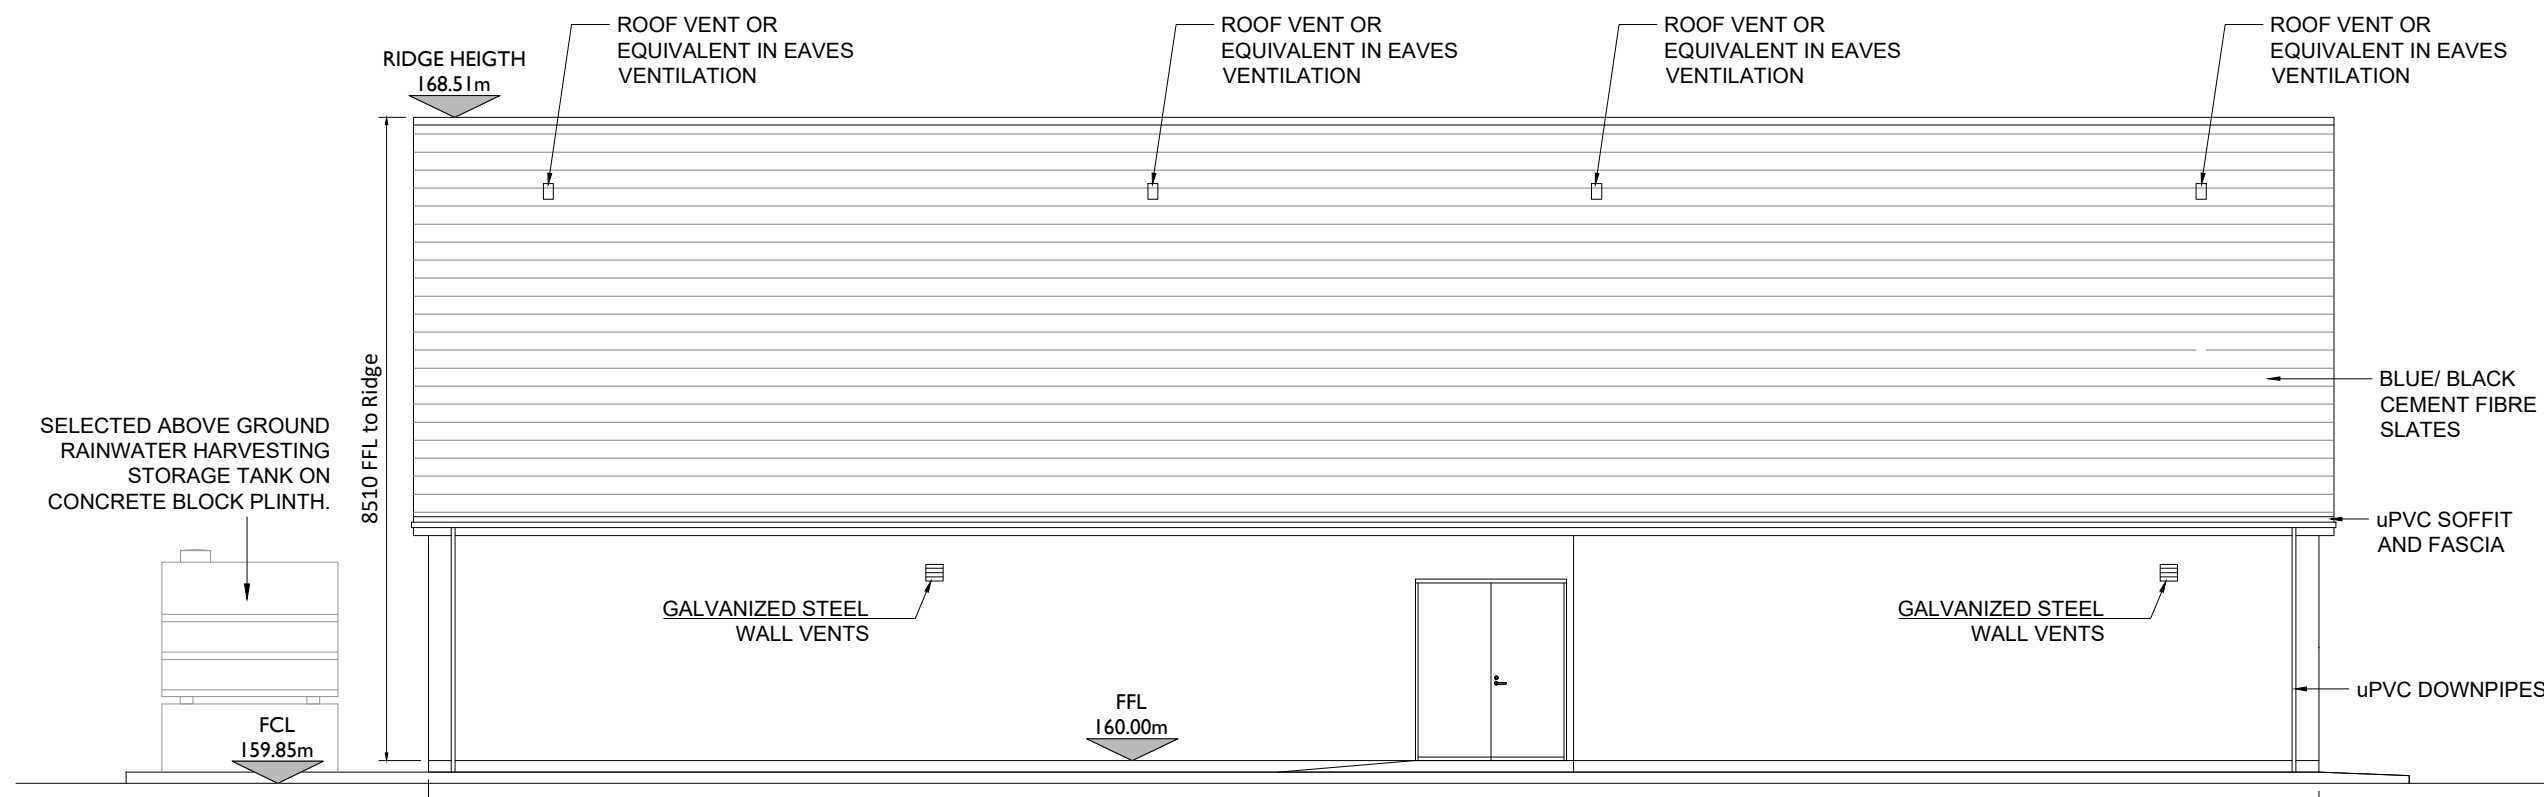

NORTH WEST ELEVATION
Scale : 1:100

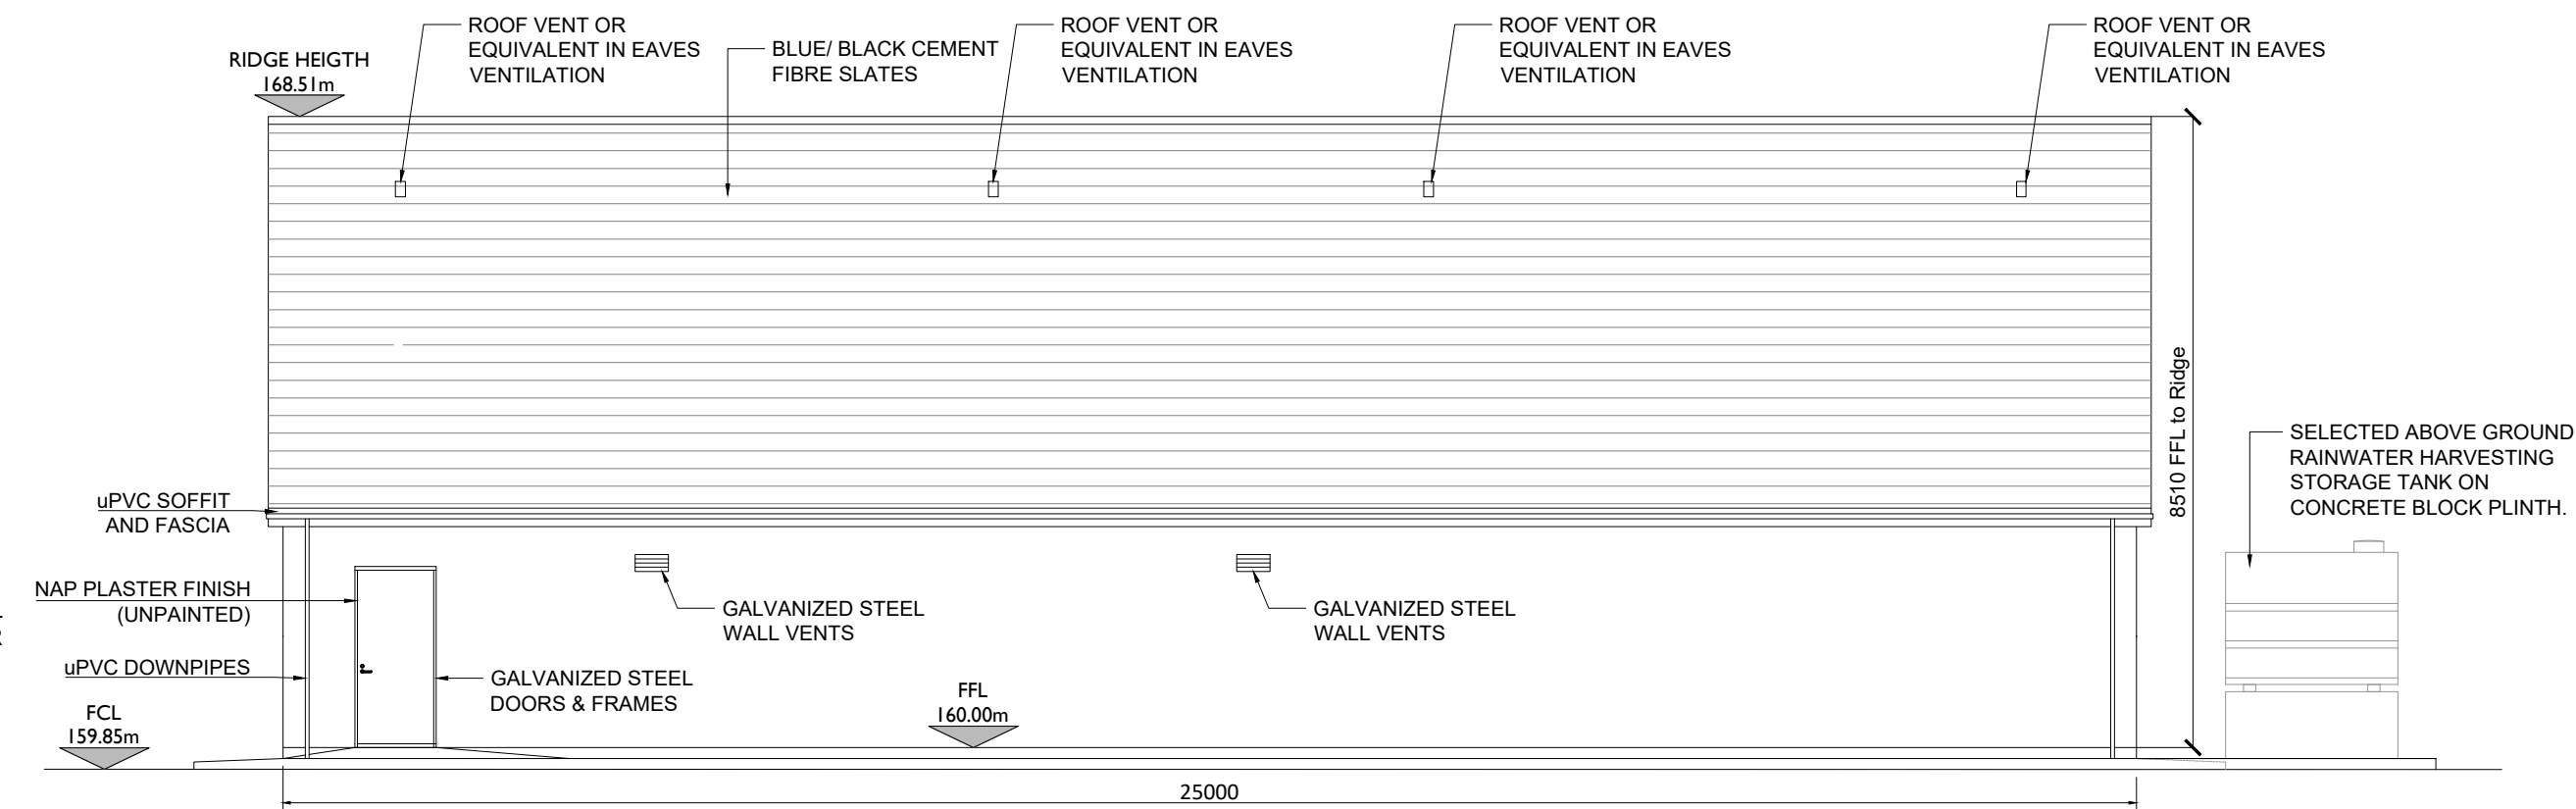

SOUTH EAST ELEVATION
Scale : 1:100

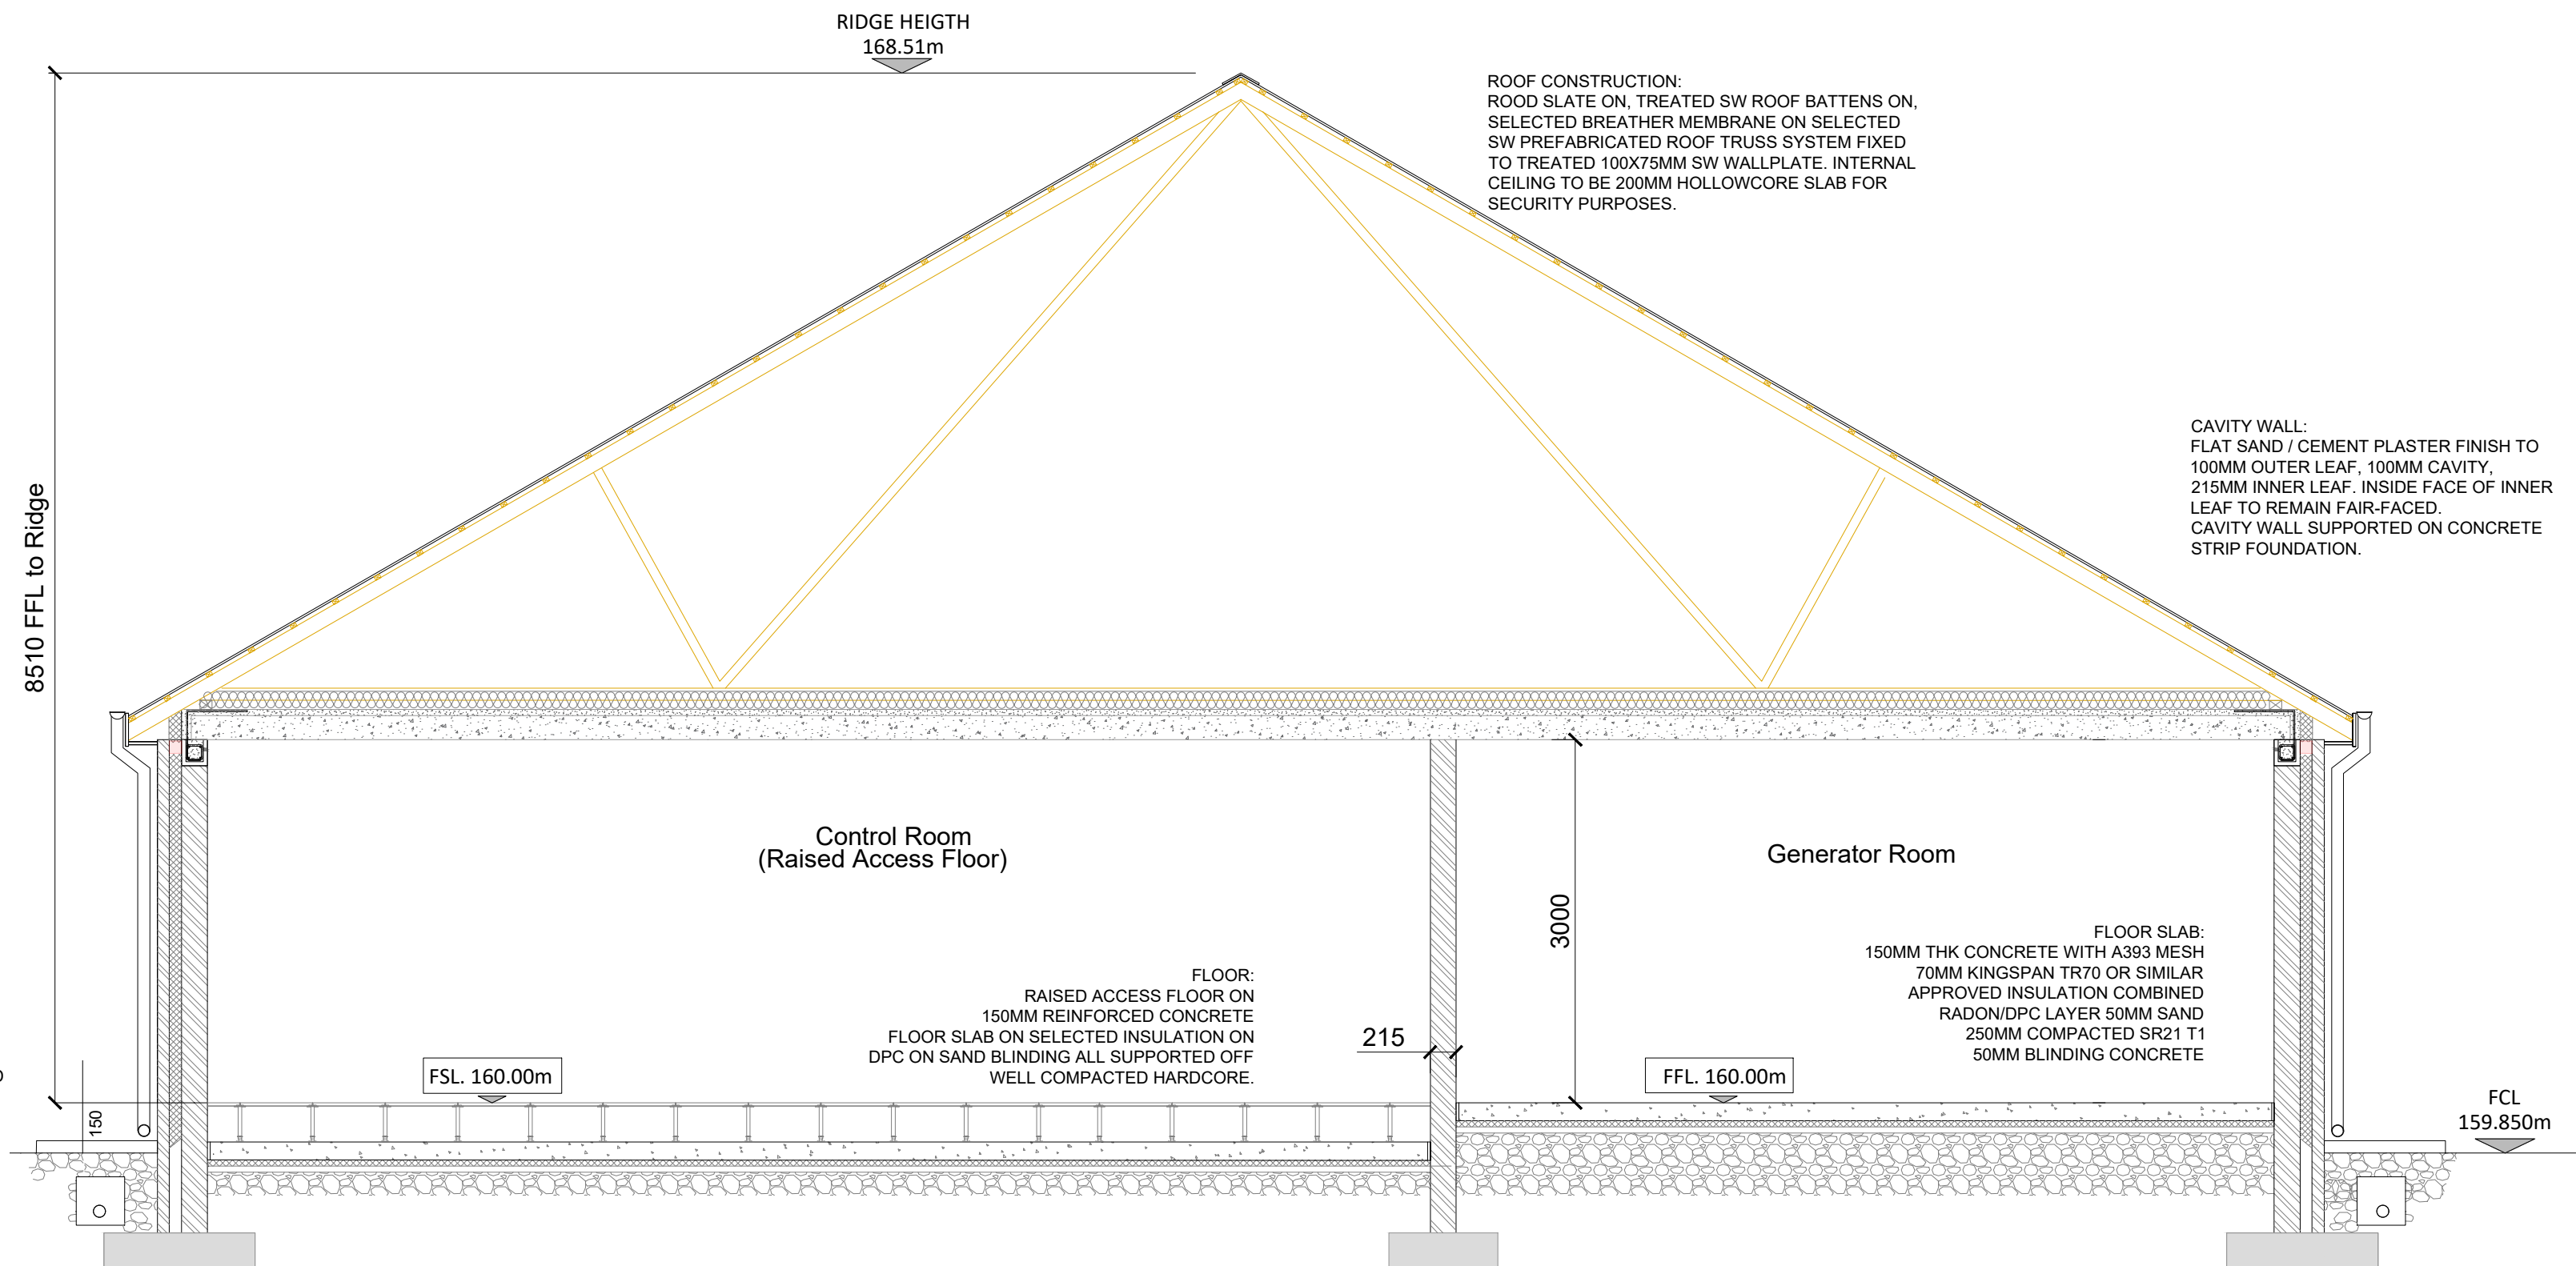

SECTION A-A
Scale : 1:50



Head Office
Beenreigh,
Abbeydorney,
Tralee, Co. Kerry
Ireland
Tel: 00353 66 7135710

Regional Office
Basepoint Business Centre
Stroudley Road, Basingstoke,
Hampshire,
RG24 8UP, UK
Tel: 00 44 1256406664

PROJECT

Lissinagroagh
Wind Farm
110kV Grid Connection

CLIENT




CONSULTANTS



NOTES: -

- Layout and Arrangements of Substation Building and Electrical Equipment is shown indicatively and for illustration purposes only.
- Dimensions shown are as per current EirGrid Specifications at the time of submission. Dimensions may vary at time of construction to reflect any revisions to EirGrid Specifications.
- Final Specifications of Buildings and Electrical Equipment is to be as per Eirgrid and ESB Specifications.
- The Elevation of the Compound will be depicted by localized Topography such that Cut/Fill Earthworks associated with the construction of the Compound are balanced.

LEGEND: -

 Levels shown thus  160.00m
Concrete Footpath shown thus 

Issued for Planning
23.06.2026

ISSUE/REVISION

	DATE	DESCRIPTION
P06	23.06.26	Issued for Planning
P05	12.06.26	Issued for Planning
P04	02.06.26	Issued for Planning
P03	21.04.26	Issued for Planning
P02	20.04.26	Issued for Planning
P01	19.12.25	Issued for Planning
P00	29.04.22	Issued for Planning

PROJECT NUMBER

05-773

SHEET TITLE

Eir Grid Control Building
Plan,Elevations & Section

SHEET NUMBER

05773-U-DR-134