


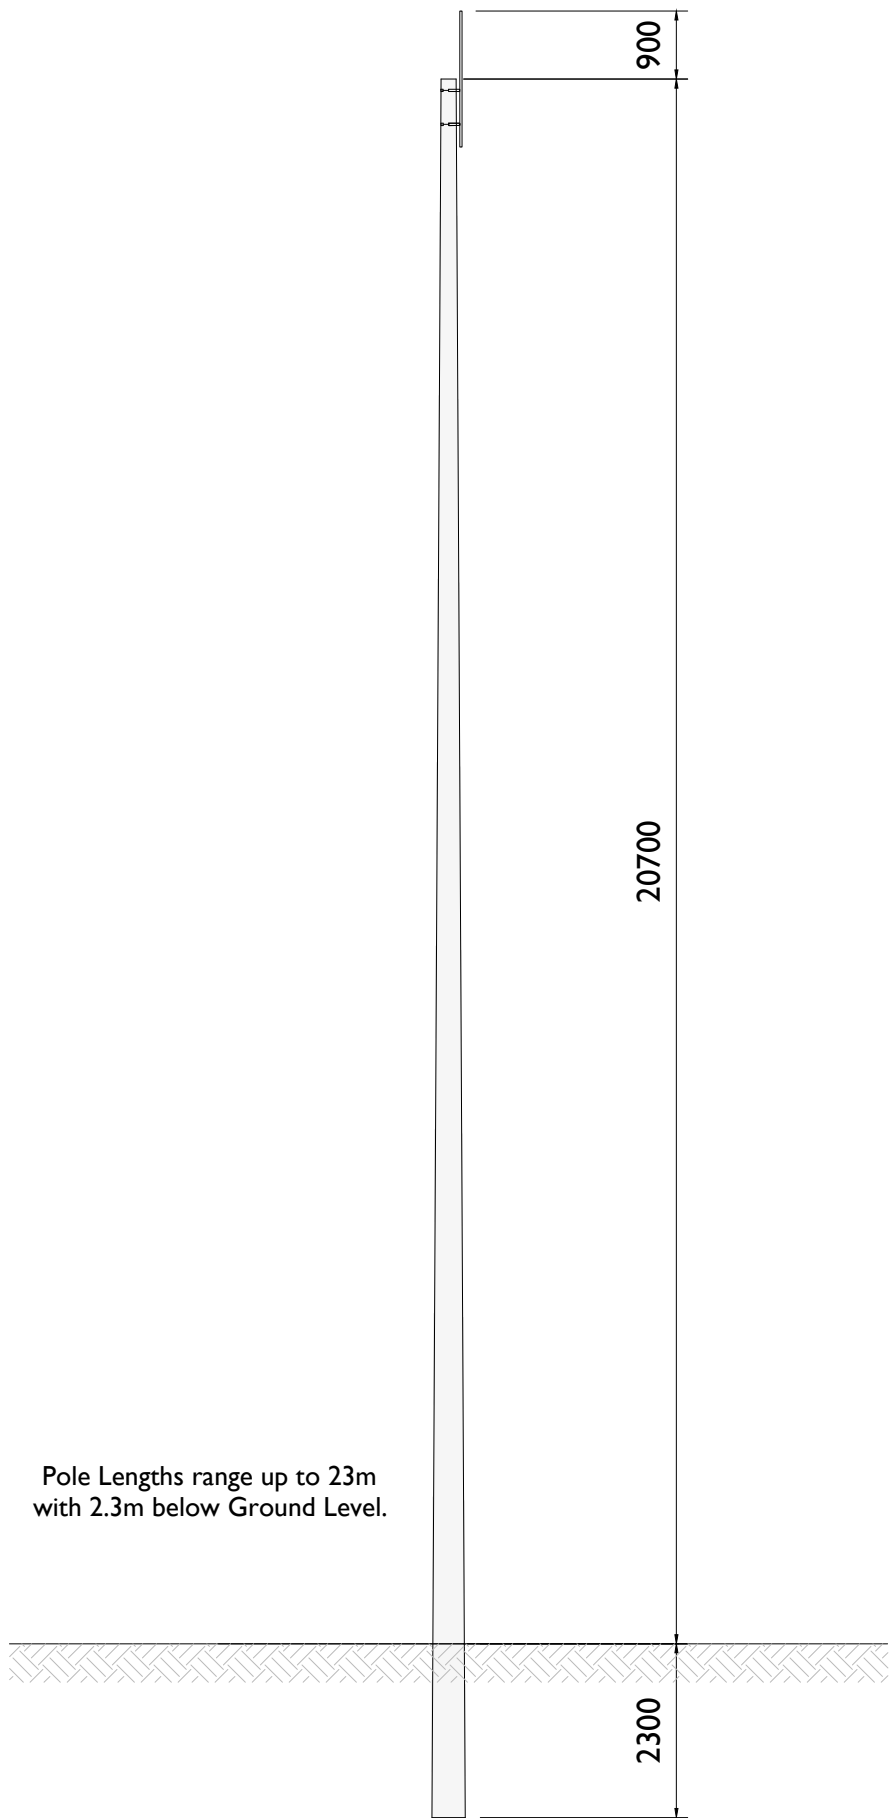

FRONT ELEVATION
Scale 1:100

Issued for Planning
23.06.2026

 Head Office Beenreigh, Abbeydorney, Tralee, Co. Kerry Ireland Tel: 00353 66 7135710		
ISSUE/REVISION		
P04	23.06.26	Issued for Planning
P03	12.06.26	Issued for Planning
P2	21.04.26	Issued for Planning
P1	19.12.25	Issued for Planning
I/R	DATE	DESCRIPTION

CLIENT



PROJECT

Lissinagroagh Wind Farm
110kV Grid Connection

SHEET TITLE

Telecoms Pole Elevation View

DRAWING STATUS

For Planning

PROJECT NUMBER

05-773

SHEET NUMBER

05773-U-DR-139

LEGEND/NOTES: -
All dimensions in mm unless noted otherwise