




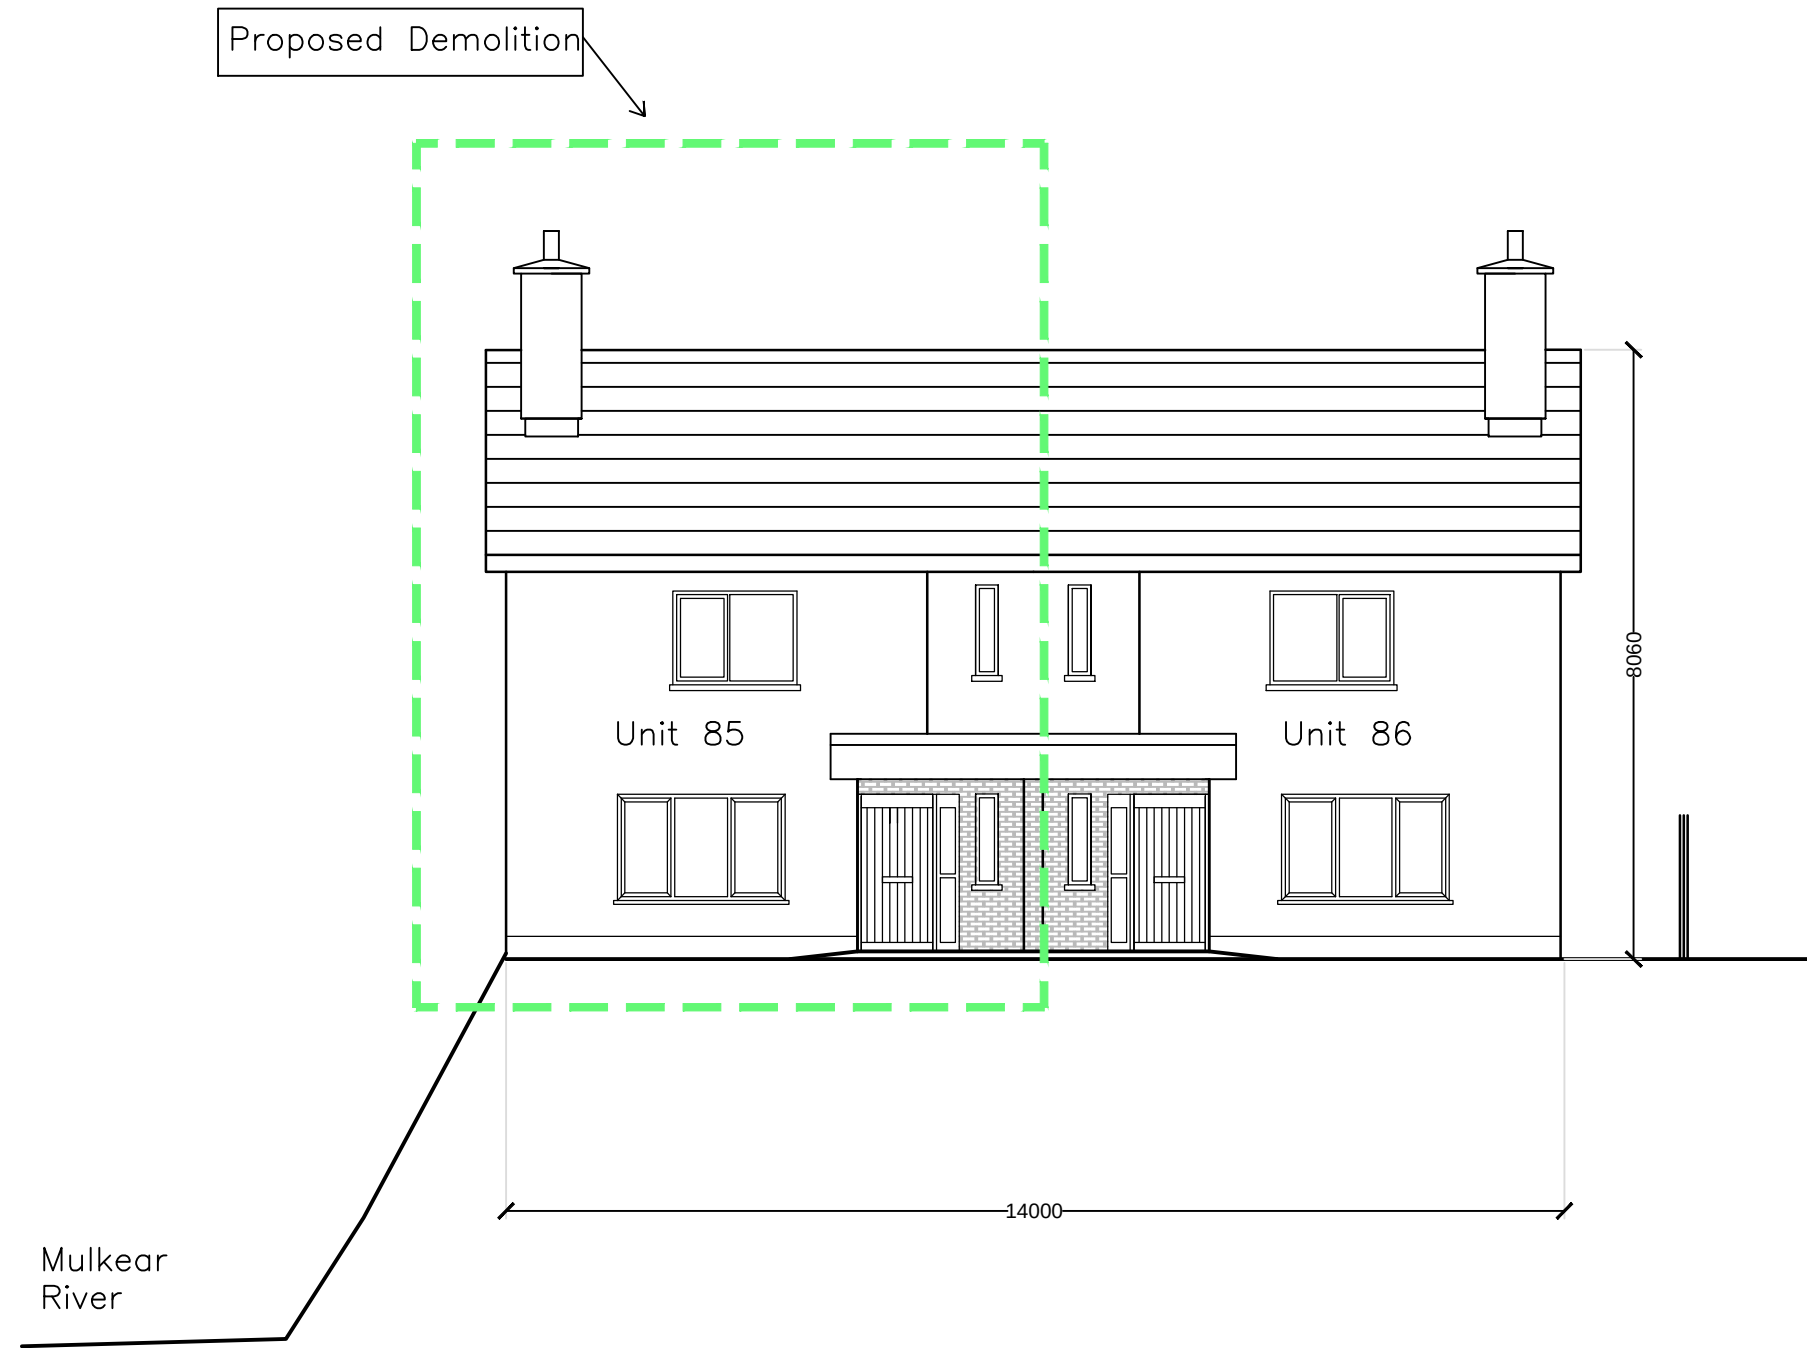


Existing Front Elevation

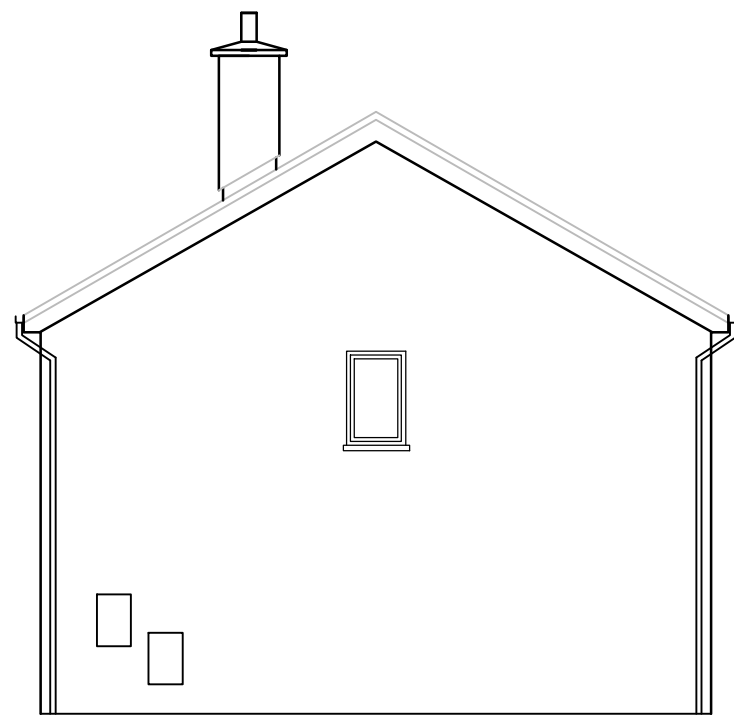


Side Elevation Unit 86

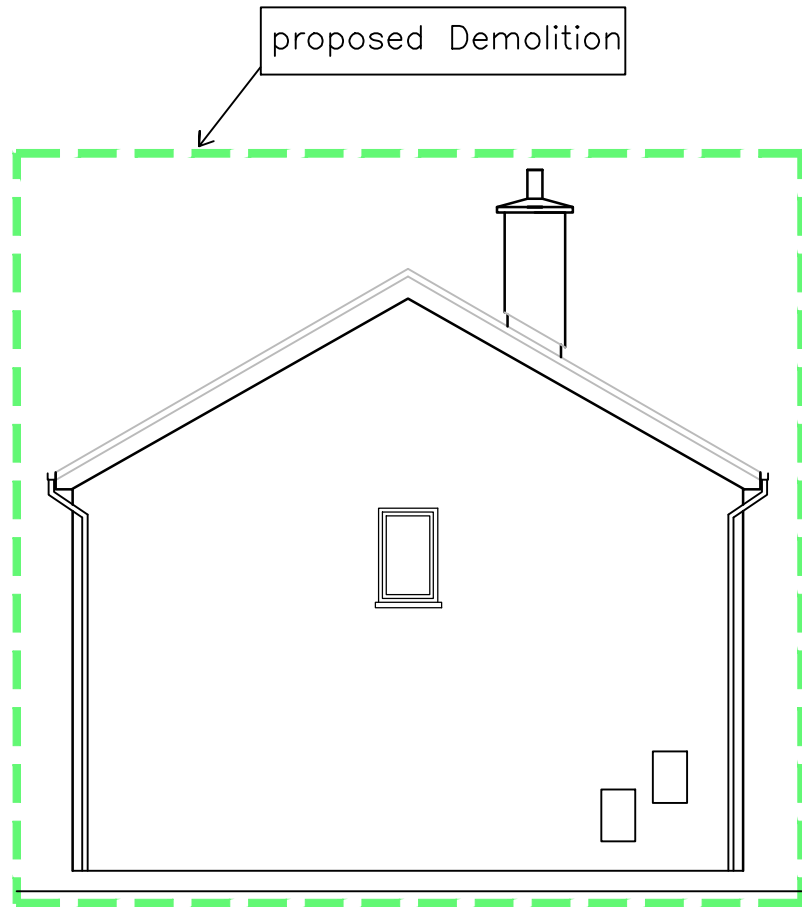


Side Elevation Unit 85

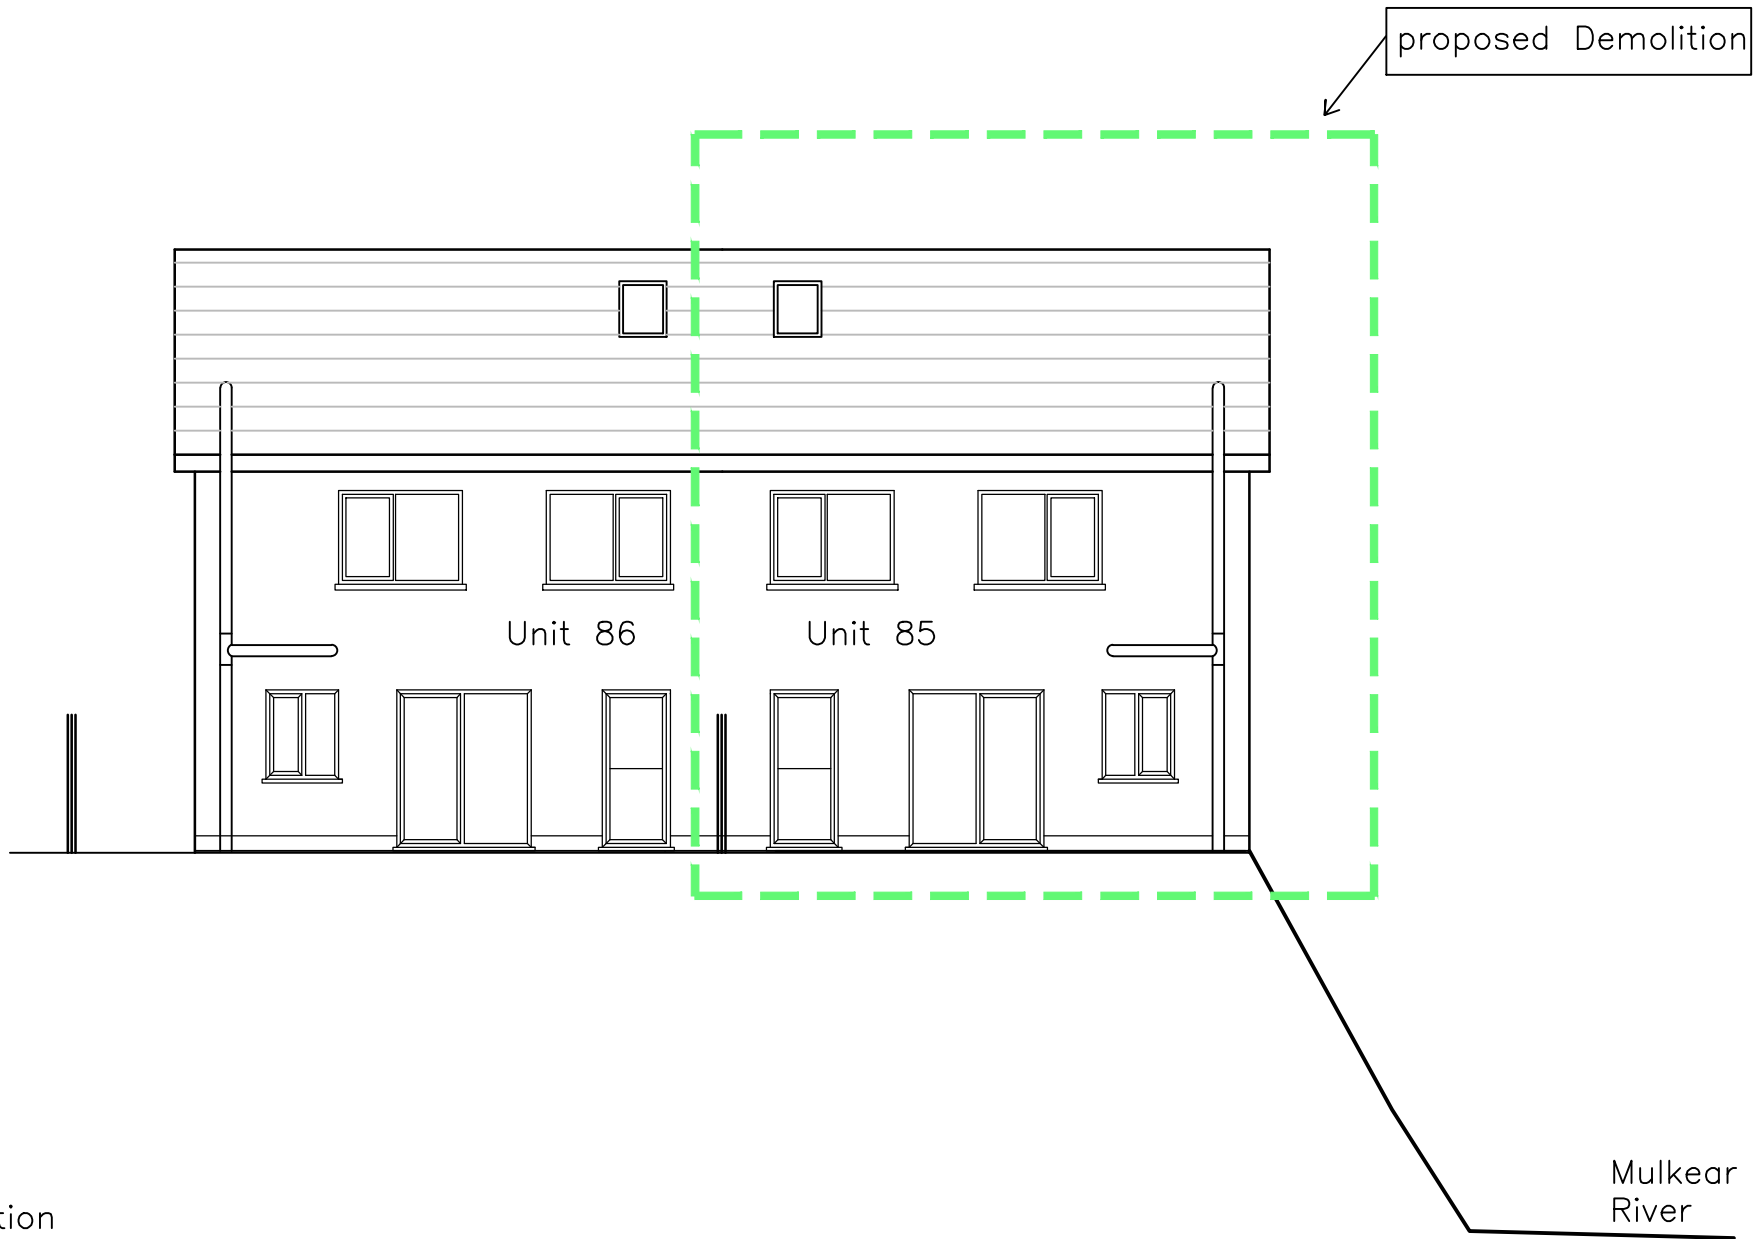


Existing Rear Elevation

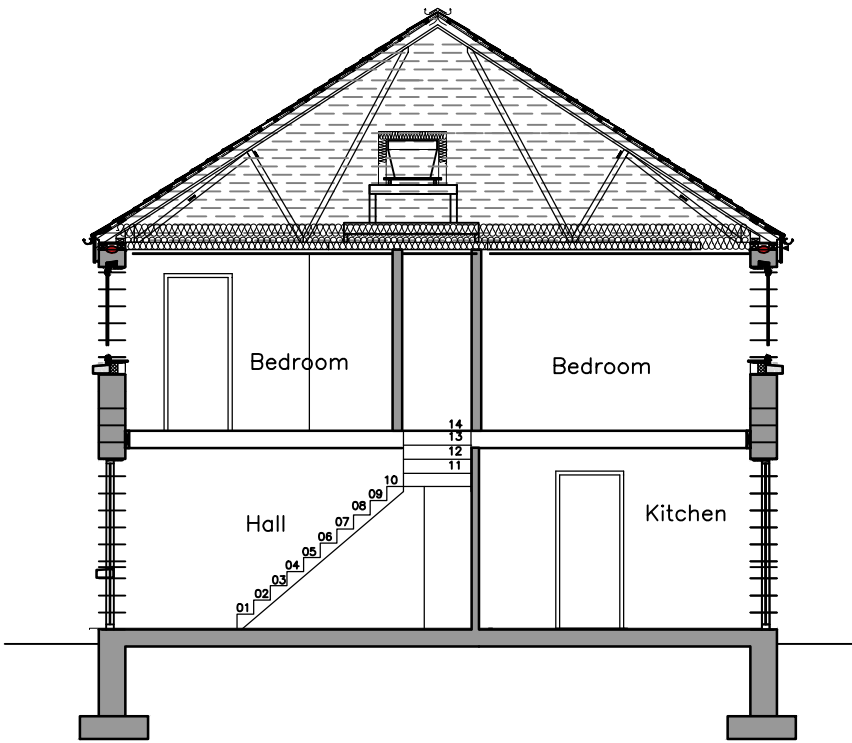


Section

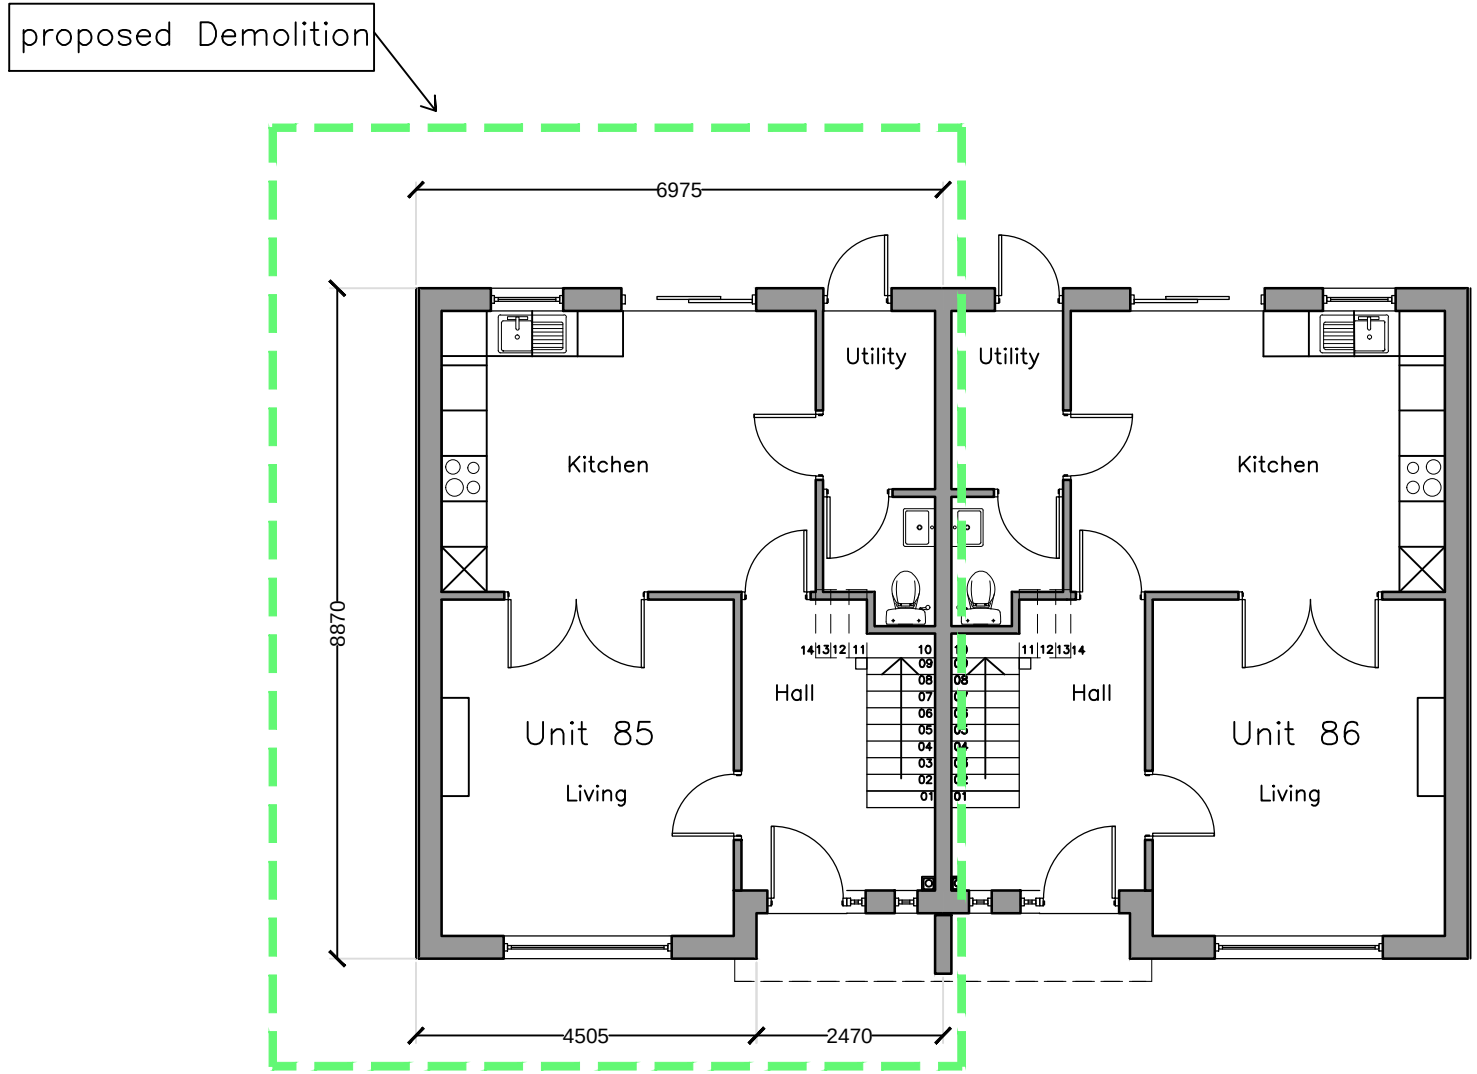

Existing Ground Floor Layout Plan

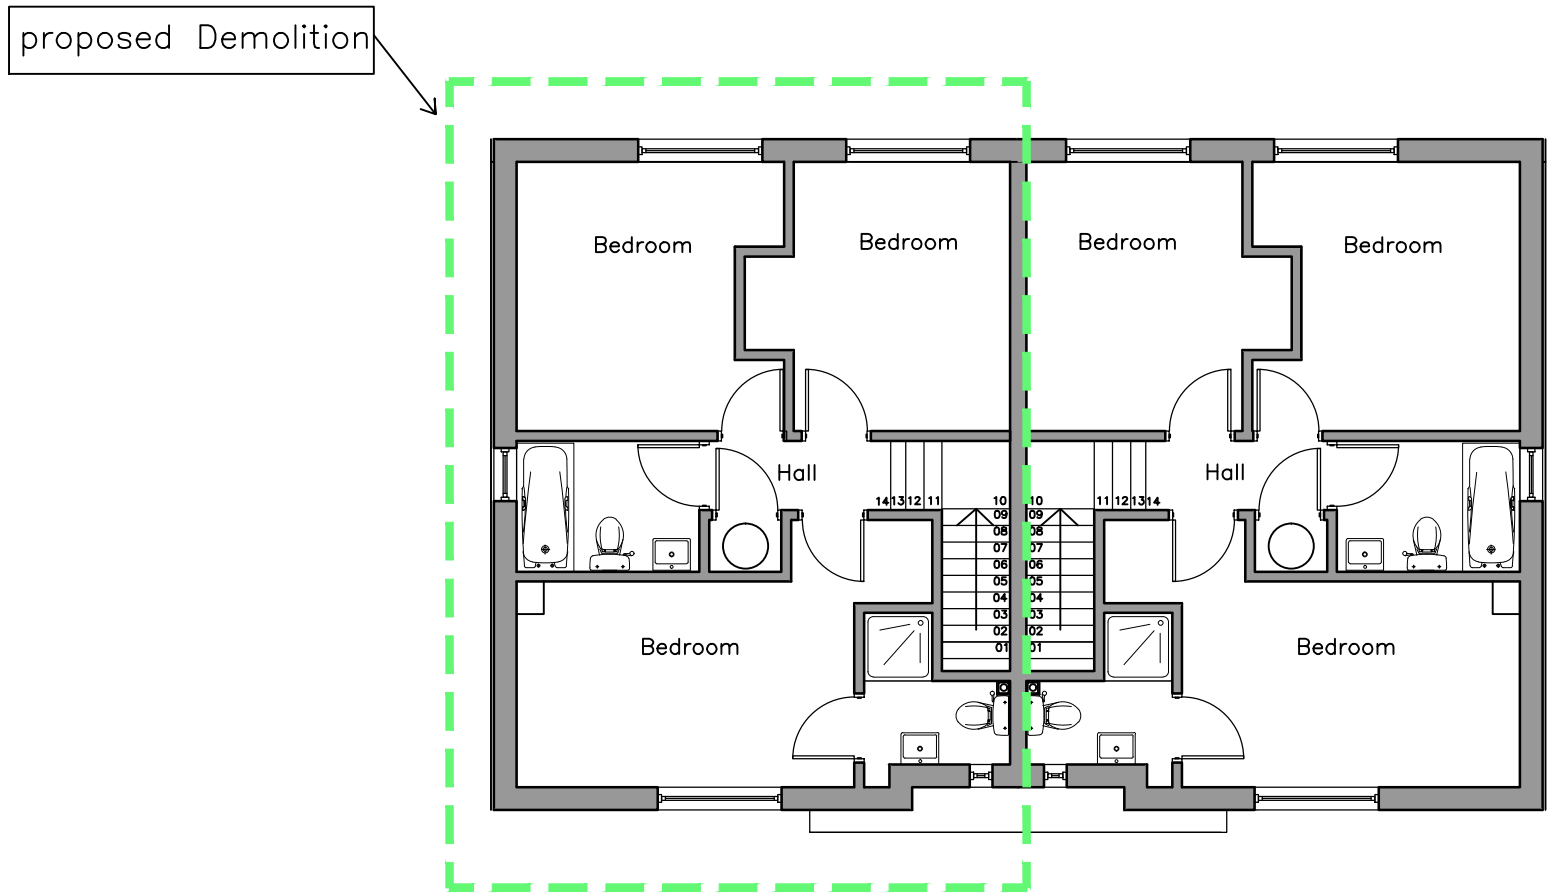

Existing First Floor Layout Plan

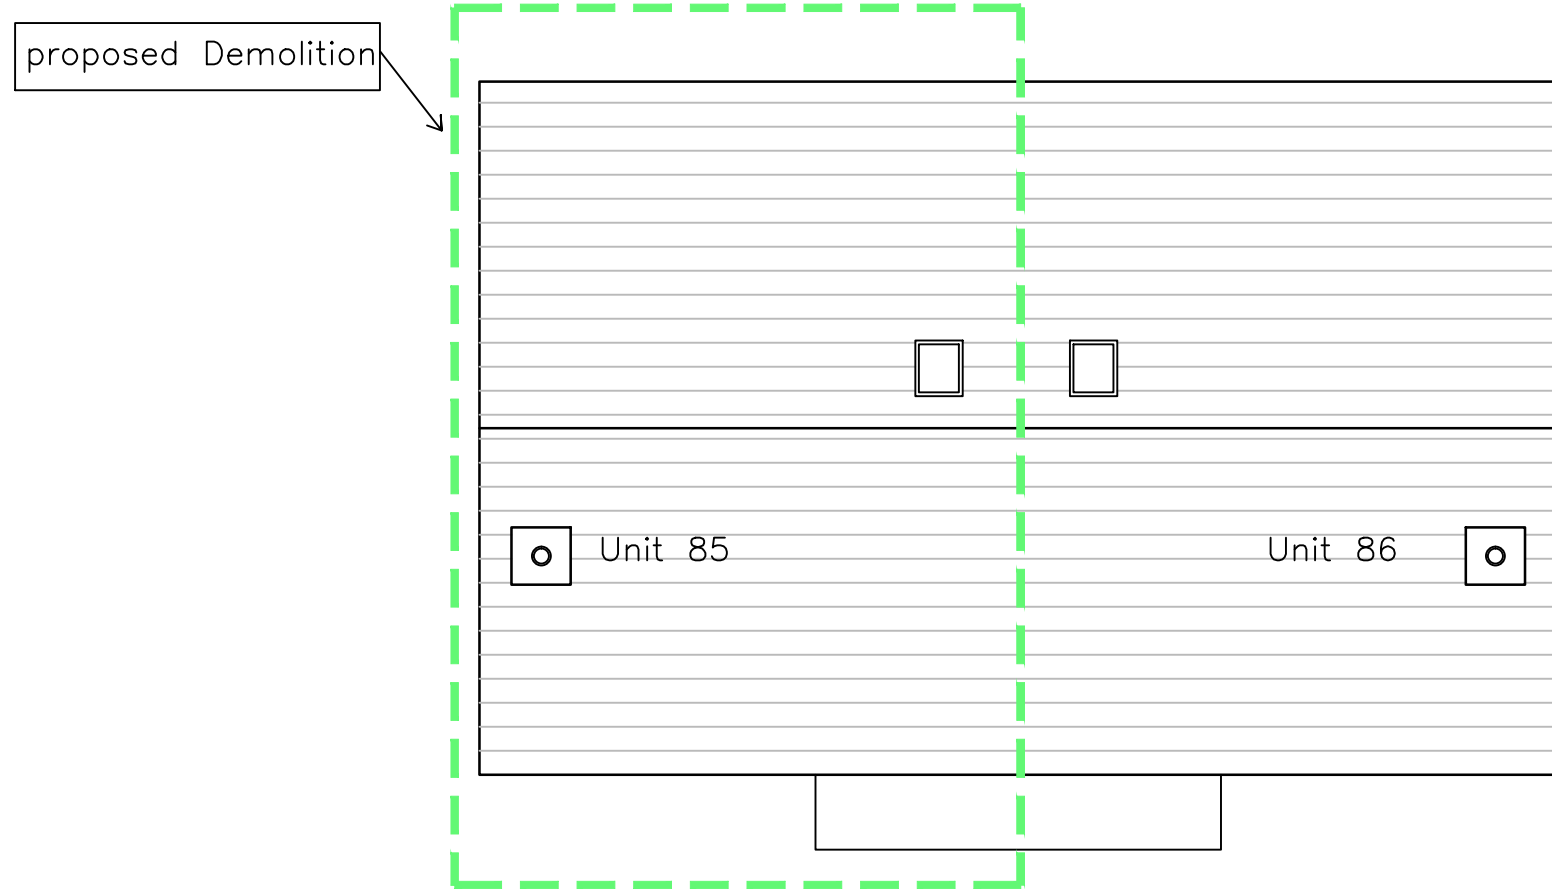

Existing Roof Plan

ISSUED FOR PLANNING APPLICATION



|                                                     |          |          |
|-----------------------------------------------------|----------|----------|
| PROJECT: 85-86 Mulkear View, Newport, Co. Tipperary |          | Job No.  |
| CLIENT: Tipperary County Council                    |          | 2638     |
| TITLE                                               | DATE     | DRW BY   |
| Existing Building                                   | OCT 2021 | SM       |
| SCALE: 1:100@A1                                     |          | APP BY   |
| HASSETT LEYDEN ASSOCIATES                           |          | Dwg. No. |
| ARCHITECTS & CIVIL ENGINEERS                        |          | P-03-L   |
| 4 BINDON ST. ENNIS, CO CLARE. PHONE (065) 8828452   |          | REV.     |
| 58 CLARE STREET, LIMERICK. PHONE (061) 417990       |          |          |