


FILE LOCATION PATH: P:\CIVIC IRELAND\PROJECTS HOT\31022-HODSON BAY\004 BIM\CIVIL\SO\1\2D\31022-CIV-XX-SV-D-C-00001 - EXISTING UTILITIES_V2.DWG

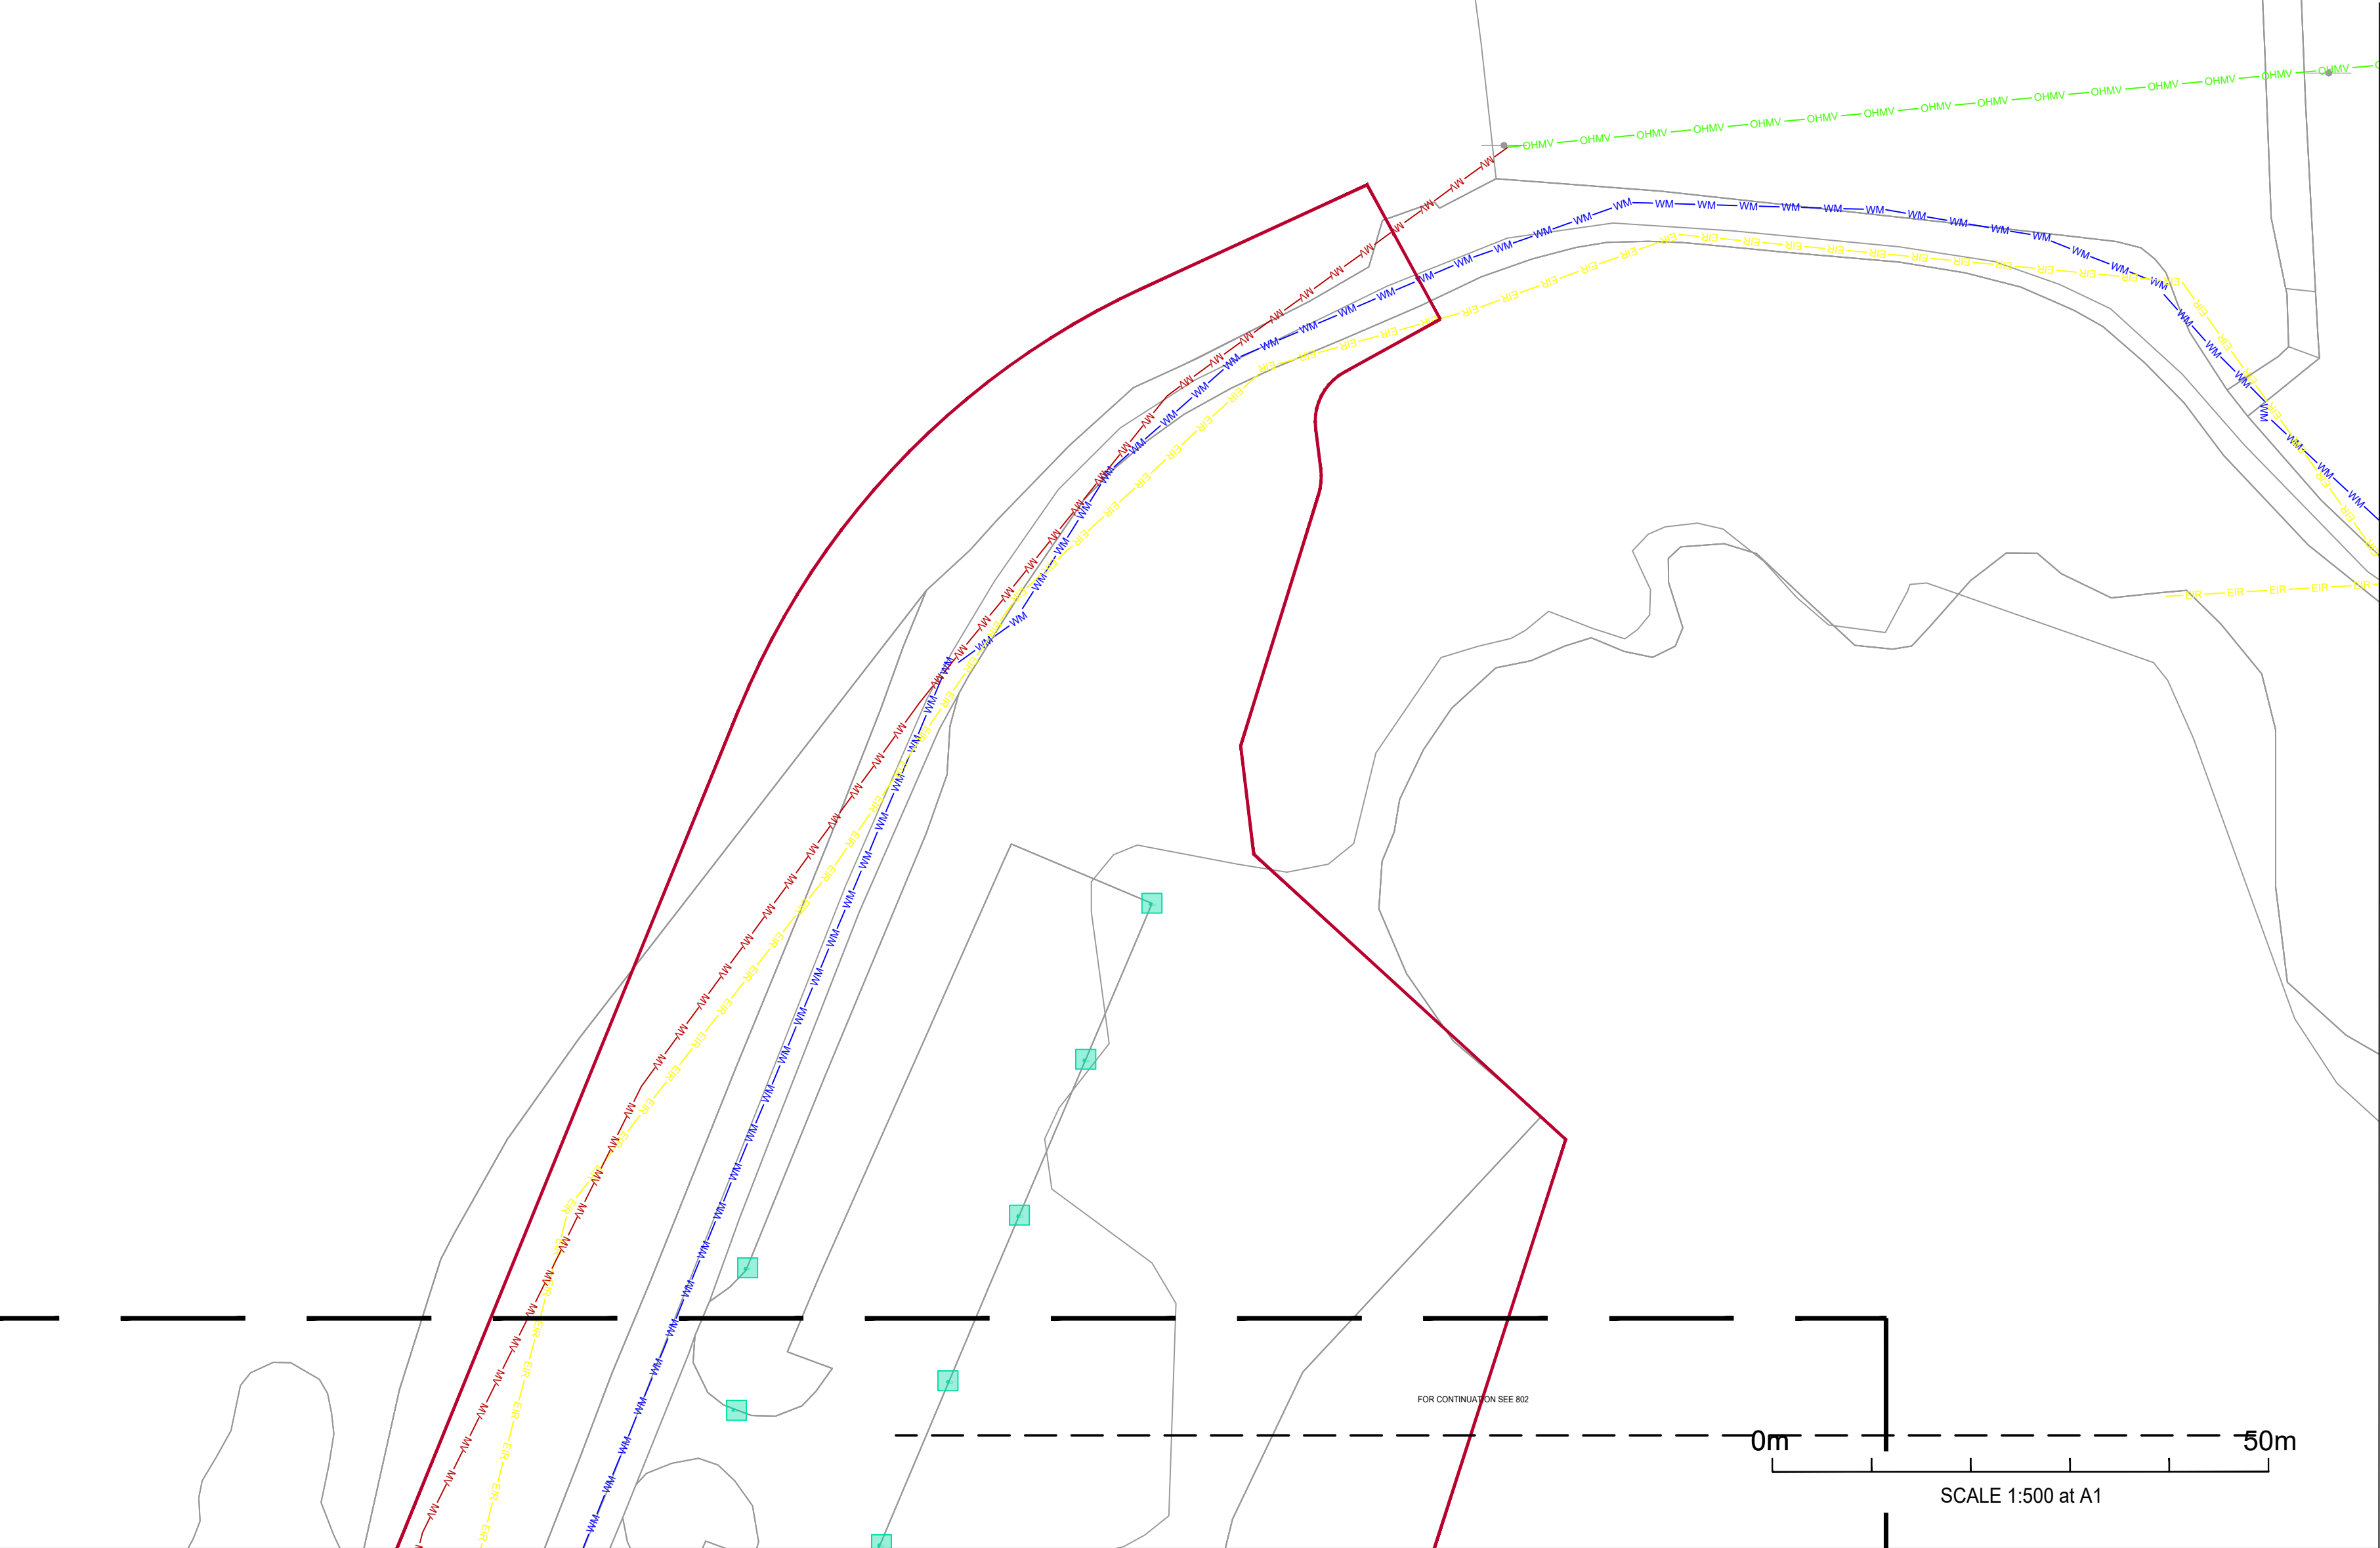

STANDARD NOTES

- THIS DRAWING IS TO BE READ IN CONJUNCTION WITH ALL RELEVANT ARCHITECT'S AND ENGINEER'S DRAWINGS AND THE SPECIFICATIONS.
- THIS DRAWING SHOULD NOT BE SCALED.
- ALL DIMENSIONS ARE TO BE VERIFIED BY THE CONTRACTOR ON SITE.
- ALL DISCREPANCIES SHOULD BE REPORTED TO C.A./E.A. PRIOR TO THE COMMENCEMENT OF WORKS.

© Tailte Éireann - Surveying.
Licence Number: CYAL50441437

© CIVIC LIMITED

LEGEND	
	SITE BOUNDARY
	EXISTING WATER MAINS NETWORK
	EXISTING OPEN EIR
	EXISTING MEDIUM VOLTAGE OVERHEAD CABLES
	EXISTING MEDIUM/LOW VOLTAGE UNDERGROUND CABLES
	EXISTING LOW VOLTAGE UNDERGROUND CABLES
	EXISTING FOUL WATER NETWORK
	SURFACE WATER MANHOLE
	FOUL WATER MANHOLE
	UNKOWN MANHOLE
	GULLY

DATE	REV	DESCRIPTION	DRAWN	CHKD
10.07.26	3	PLANNING	SG	AM
23.04.26	2	INFORMATION	SG	AM
20.11.25	1	INFORMATION	SG	AM
14.11.25	0	INFORMATION	SG	AM

PROJECT	
HODSON BAY	
TITLE	
EXISTING UTILITY PLAN SHEET 1 OF 6	
CE PROJECT No.	SCALE @ A1
31022	1:500
DATE CREATED	DRAWN
NOV' 25	SG
CHECKED	AM
	AM

Rialtas na hÉireann
Government of Ireland

Arna chomhchistiú ag an Aontas Eorpach
Co-funded by the European Union

Tionól Reigiúnach Oirthir agus Lár-Tíre
Eastern and Midland Regional Assembly

Comhairle Contae Ros Comáin
Roscommon County Council



THE HODSON BAY WATERFRONT PARK PROJECT IS CO-FUNDED BY THE GOVERNMENT OF IRELAND AND THE EUROPEAN UNION THROUGH THE EU JUST TRANSITION FUND

team-civic.com

DRAWING STATUS	STATUS CODE
PLANNING	P3

DRAWING No.	REV
31022-DR-CIV-CE-00801	3

FILE LOCATION PATH: P:\CIVIC IRELAND\PROJECTS HOT131022-HODSON BAY\004 BIM\CIVIL\SO\1\2D\31022-CIV-XX-SV-D-C-00001 - EXISTING UTILITIES_V2.DWG

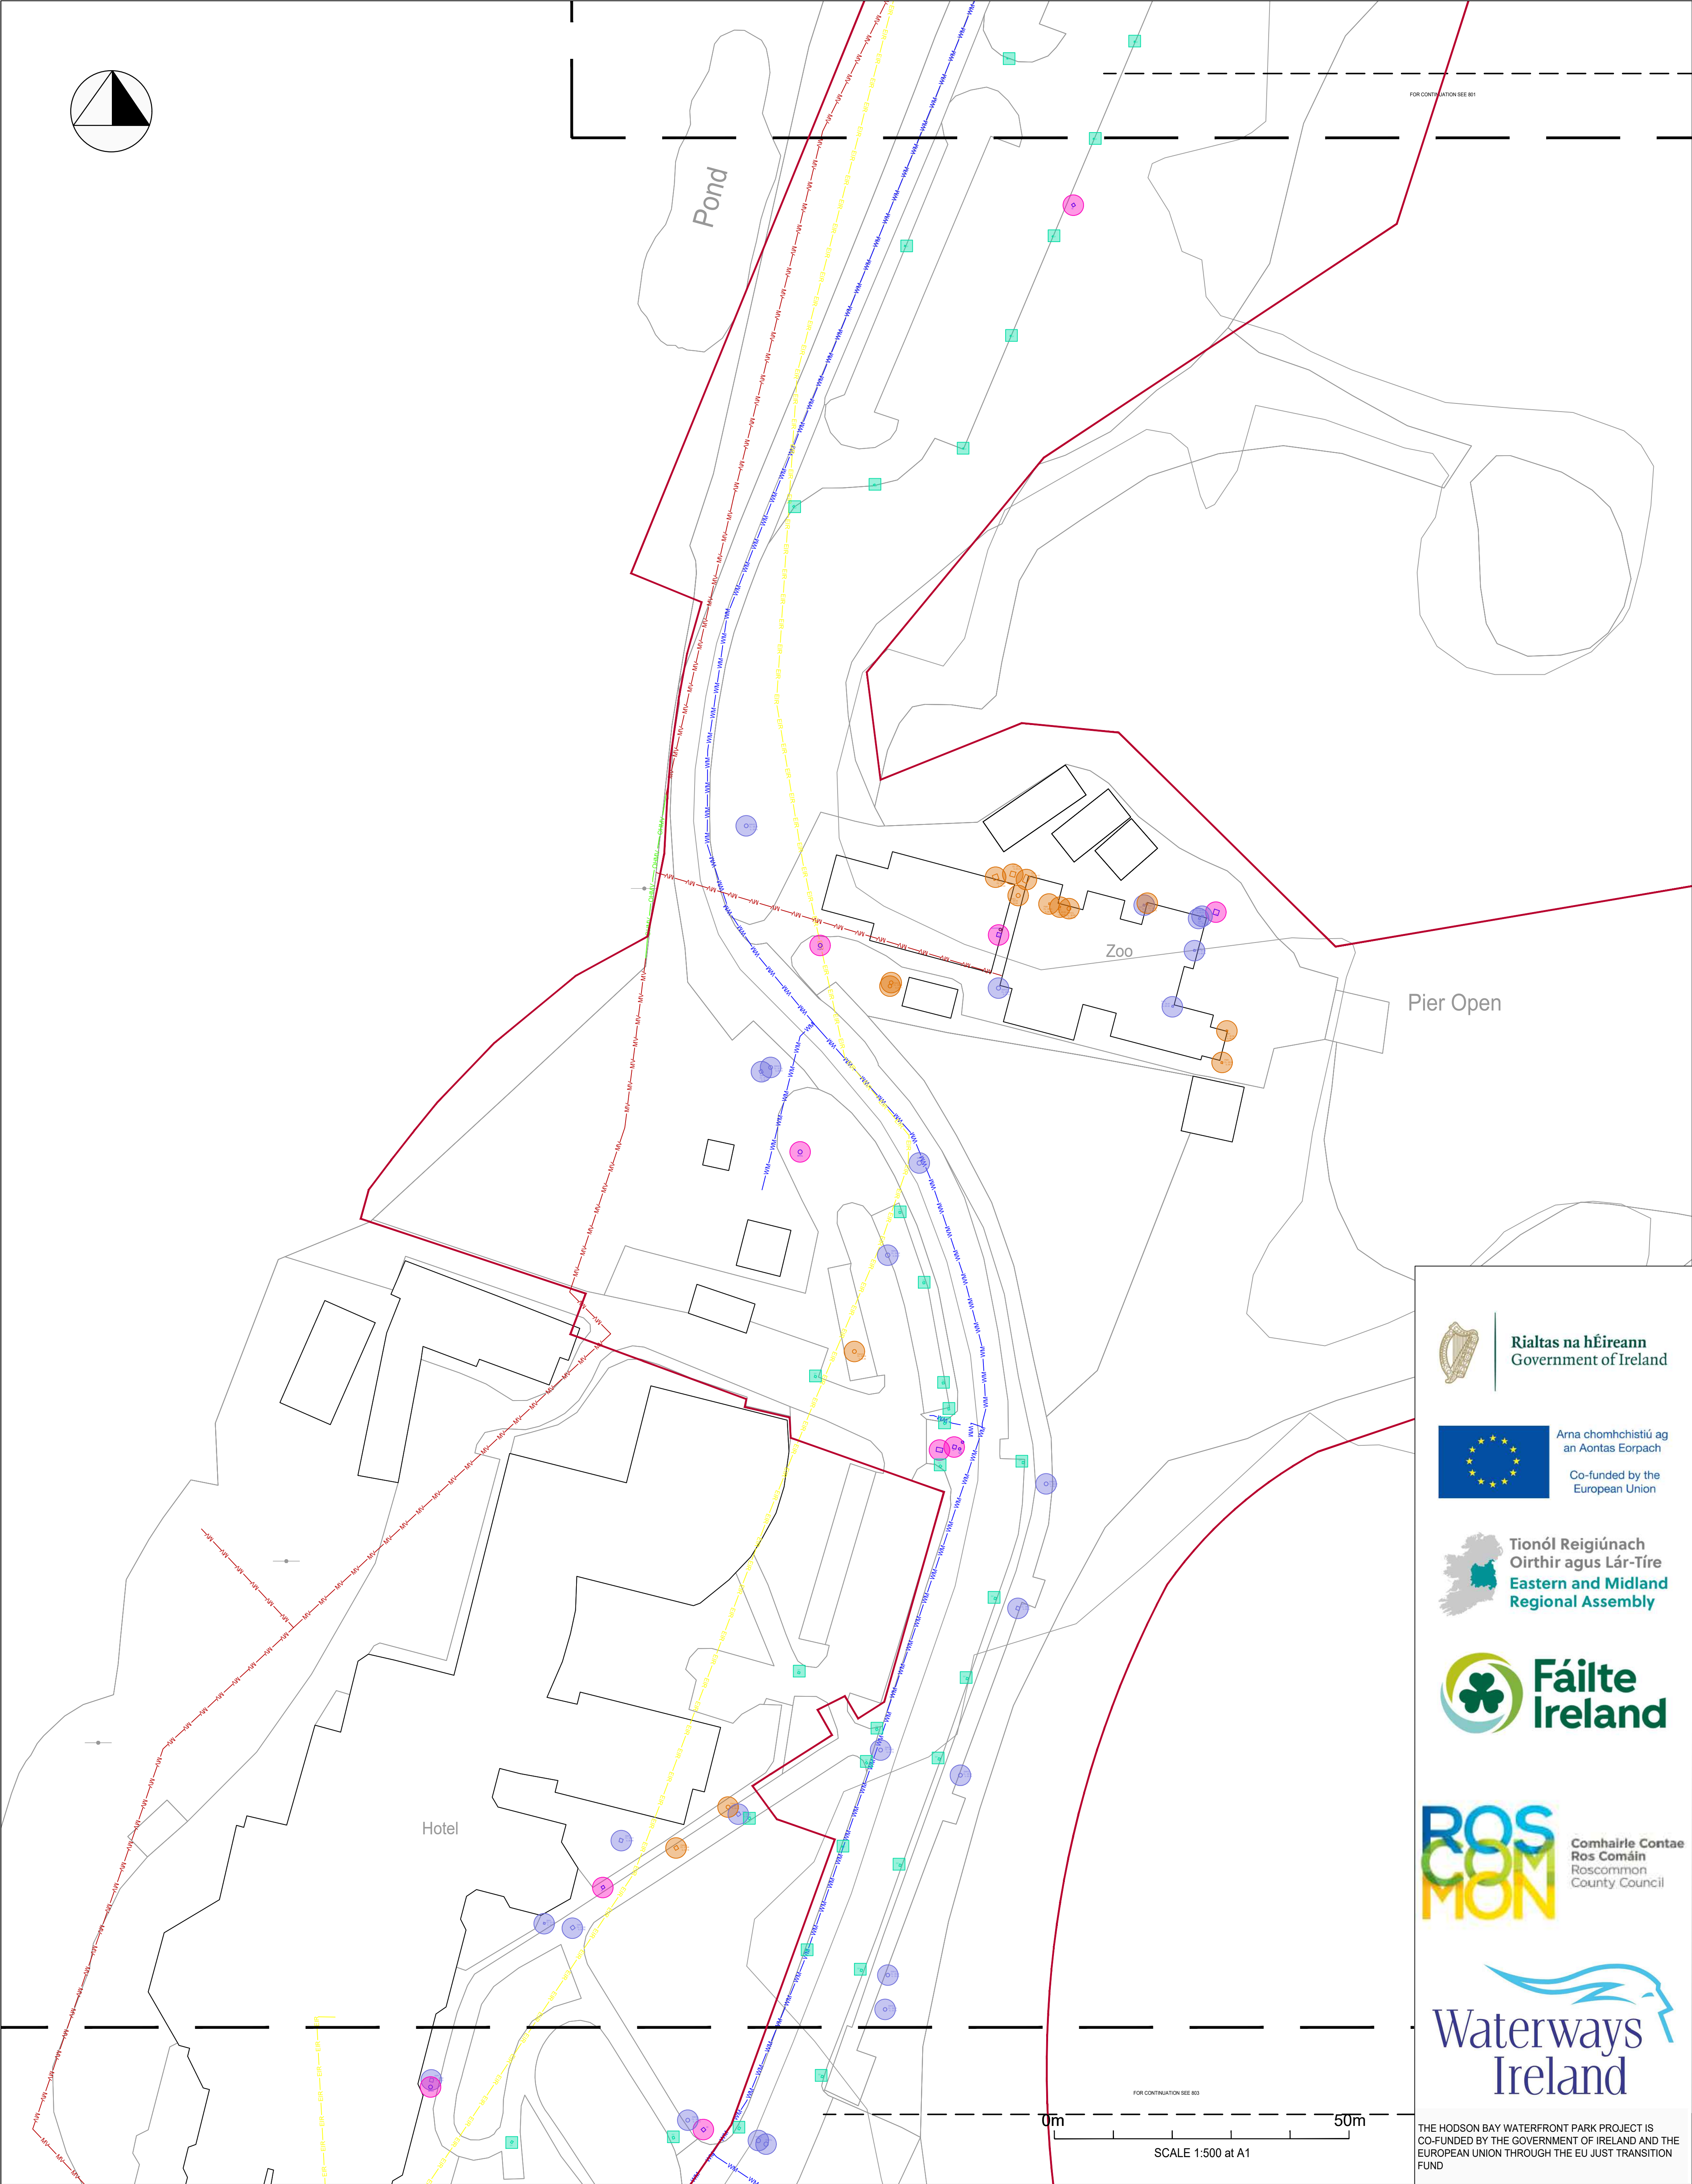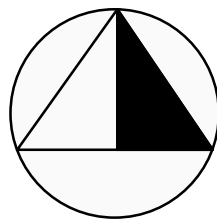

- STANDARD NOTES
- THIS DRAWING IS TO BE READ IN CONJUNCTION WITH ALL RELEVANT ARCHITECT'S AND ENGINEER'S DRAWINGS AND THE SPECIFICATIONS.
 - THIS DRAWING SHOULD NOT BE SCALED.
 - ALL DIMENSIONS ARE TO BE VERIFIED BY THE CONTRACTOR ON SITE.
 - ALL DISCREPANCIES SHOULD BE REPORTED TO C.A./E.A. PRIOR TO THE COMMENCEMENT OF WORKS.
- © Tailte Éireann - Surveying.
Licence Number: CYAL50441437
- © CIVIC LIMITED

LEGEND	
	SITE BOUNDARY
	EXISTING WATER MAINS NETWORK
	EXISTING OPEN EIR
	EXISTING MEDIUM VOLTAGE OVERHEAD CABLES
	EXISTING MEDIUM/LOW VOLTAGE UNDERGROUND CABLES
	EXISTING LOW VOLTAGE UNDERGROUND CABLES
	EXISTING FOUL WATER NETWORK
	SURFACE WATER MANHOLE
	FOUL WATER MANHOLE
	UNKOWN MANHOLE
	GULLY

10.07.26	3	PLANNING	SG	AM
23.04.26	2	INFORMATION	SG	AM
20.11.25	1	INFORMATION	SG	AM
14.11.25	0	INFORMATION	SG	AM
DATE	REV	DESCRIPTION	DRAWN	CHKD

PROJECT		HODSON BAY	
TITLE		EXISTING UTILITY PLAN SHEET 2 OF 6	
CE PROJECT No.	SCALE @ A1	DATE CREATED	DRAWN
31022	1:500	NOV '25	SG
		CHECKED	AM

Rialtas na hÉireann
Government of Ireland

Arna chomhchistiú ag
an Aontas Eorpach
Co-funded by the
European Union

Tionól Reigiúnach
Oirthir agus Lár-Tíre
Eastern and Midland
Regional Assembly

Fáilte
Ireland


ROS
COM
MON
Comhairle Contae
Ros Comáin
Roscommon
County Council

Waterways
Ireland

THE HODSON BAY WATERFRONT PARK PROJECT IS
CO-FUNDED BY THE GOVERNMENT OF IRELAND AND THE
EUROPEAN UNION THROUGH THE EU JUST TRANSITION
FUND.

team-civic.com	
DRAWING STATUS	STATUS CODE
PLANNING	P3
DRAWING No.	REV
31022-DR-CIV-CE-00802	3

FILE LOCATION PATH: P:\CIVIC IRELAND\PROJECTS HOT131022-HODSON BAY\004 BIM\CIVIL\SCIVIL 2D\31022-CIV-XX-SV-D-C-00001 - EXISTING UTILITIES_V2.DWG

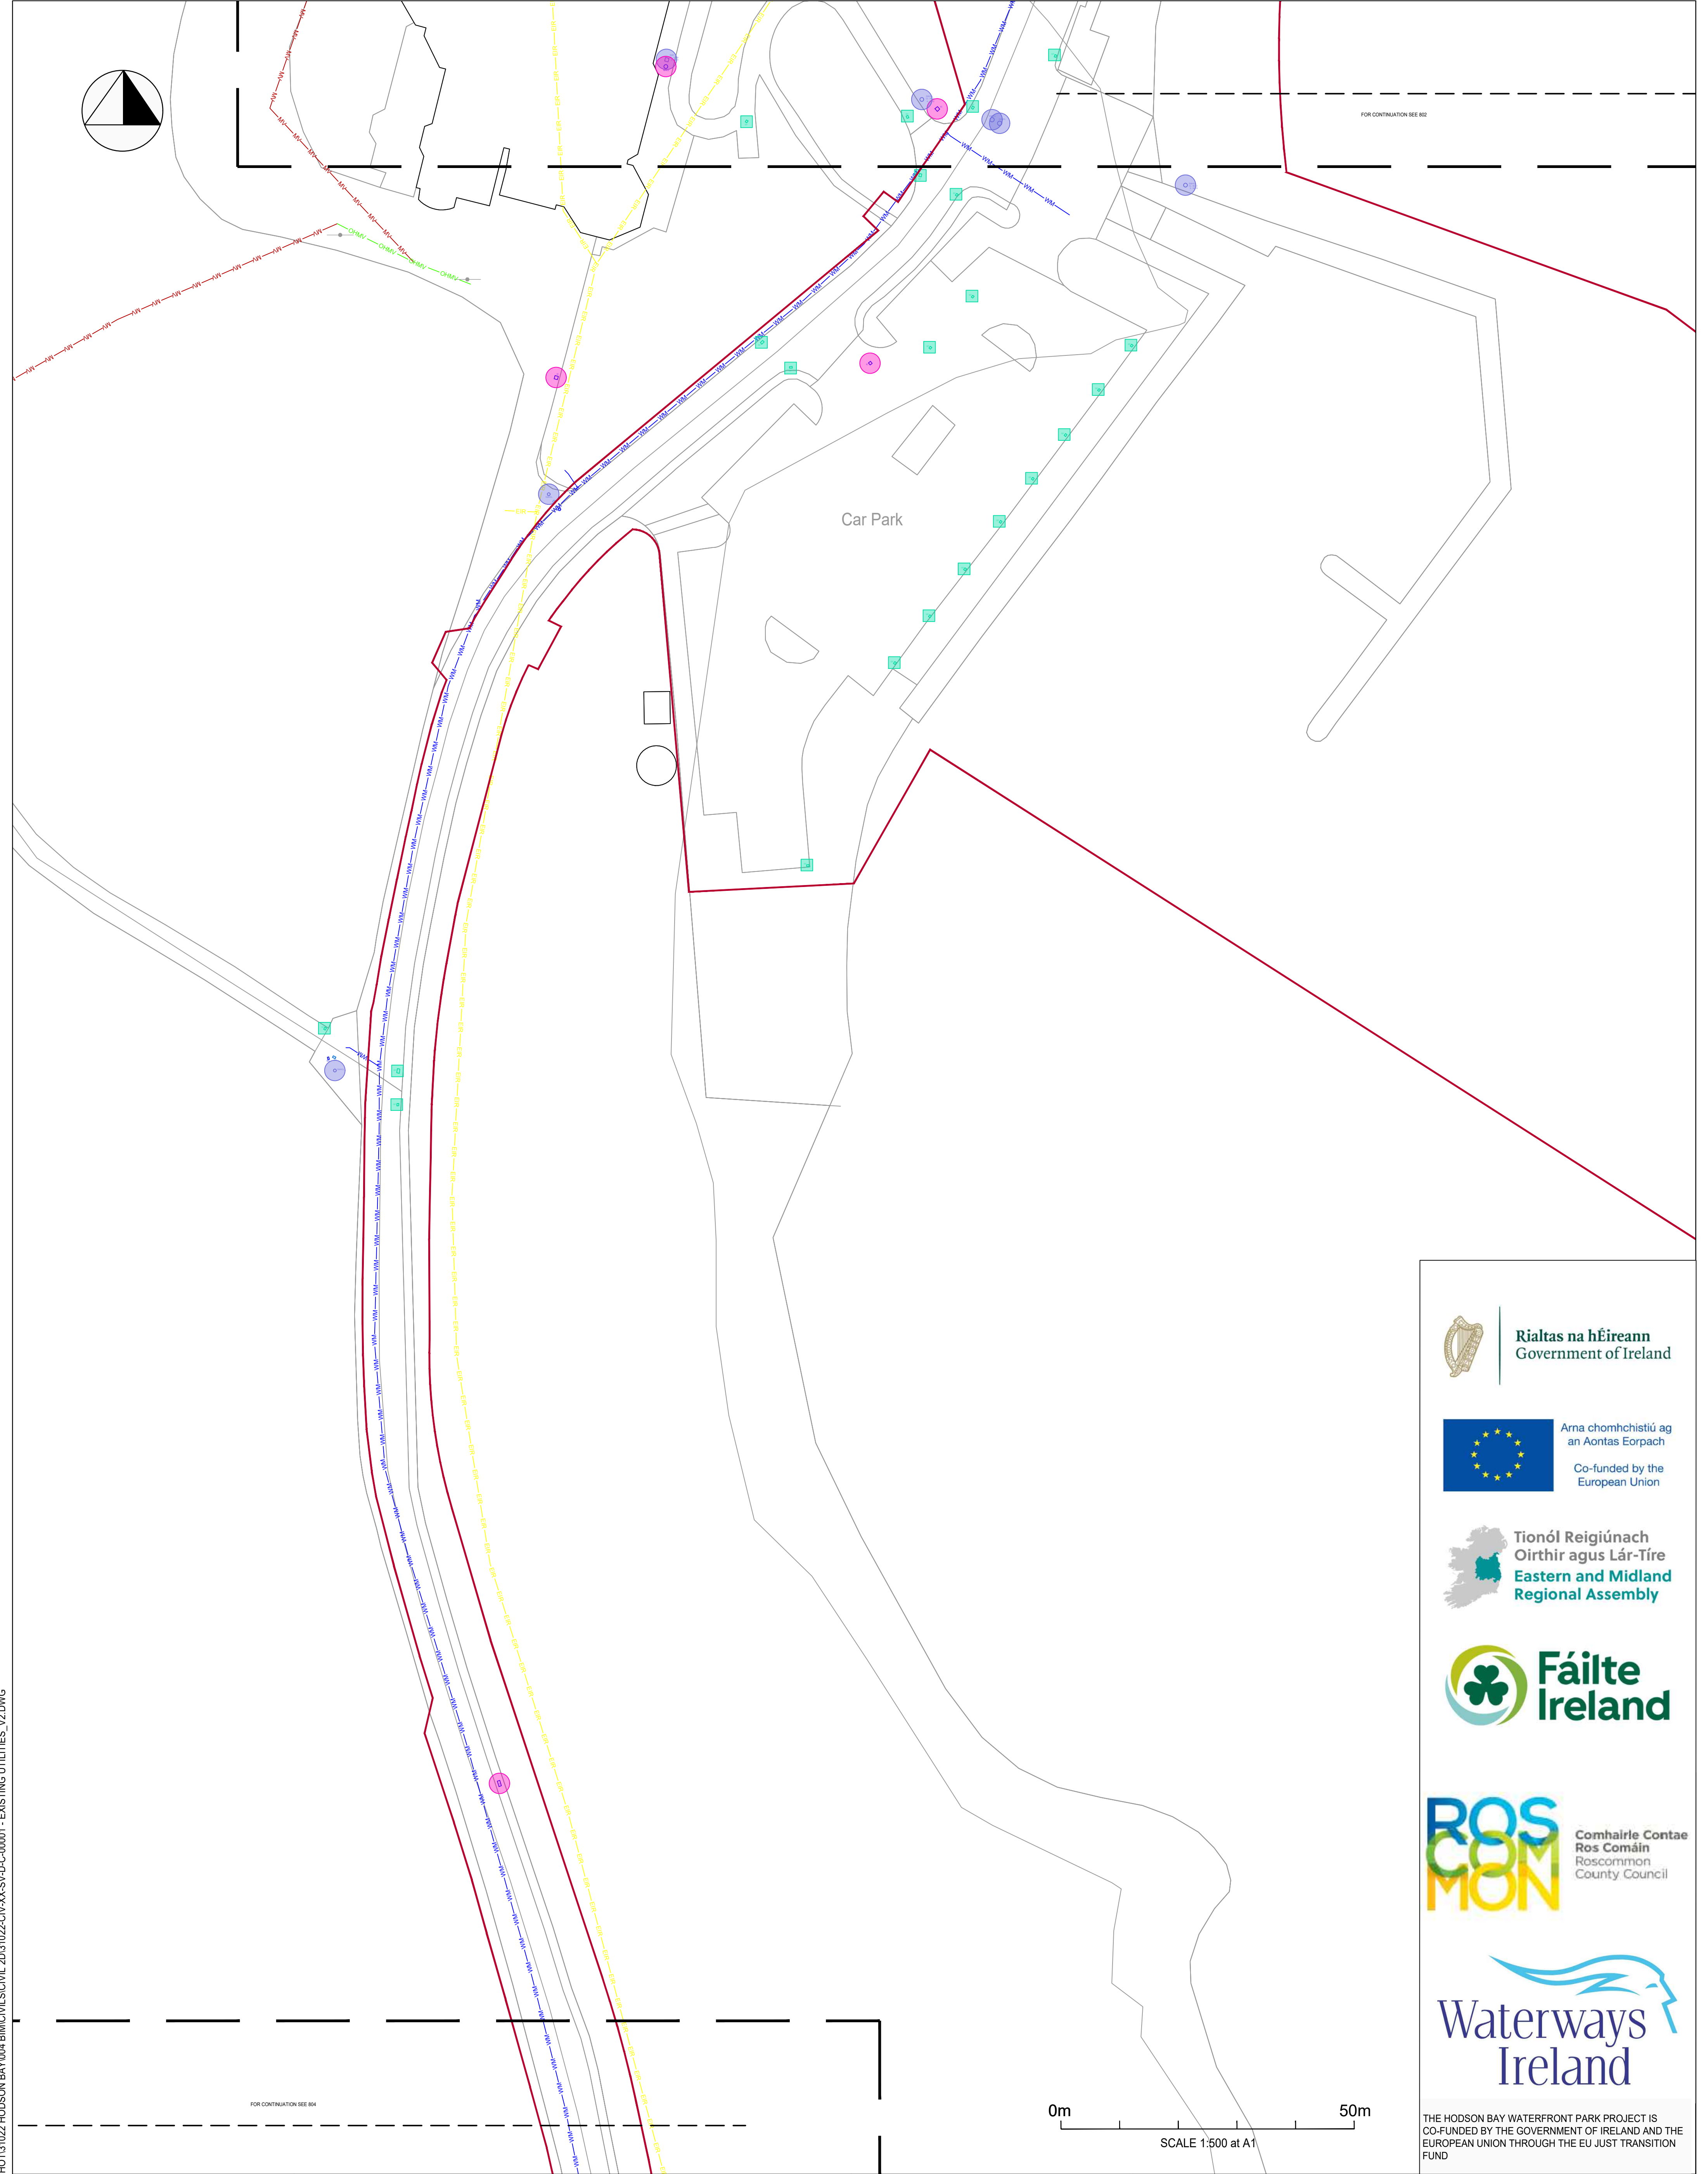

STANDARD NOTES

- THIS DRAWING IS TO BE READ IN CONJUNCTION WITH ALL RELEVANT ARCHITECT'S AND ENGINEER'S DRAWINGS AND THE SPECIFICATIONS.
- THIS DRAWING SHOULD NOT BE SCALED.
- ALL DIMENSIONS ARE TO BE VERIFIED BY THE CONTRACTOR ON SITE.
- ALL DISCREPANCIES SHOULD BE REPORTED TO C.A./E.A. PRIOR TO THE COMMENCEMENT OF WORKS.

© Tailte Éireann - Surveying.
Licence Number: CYAL50441437

© CIVIC LIMITED

LEGEND	
	SITE BOUNDARY
	EXISTING WATER MAINS NETWORK
	EXISTING OPEN EIR
	EXISTING MEDIUM VOLTAGE OVERHEAD CABLES
	EXISTING MEDIUM/LOW VOLTAGE UNDERGROUND CABLES
	EXISTING LOW VOLTAGE UNDERGROUND CABLES
	EXISTING FOUL WATER NETWORK
	SURFACE WATER MANHOLE
	FOUL WATER MANHOLE
	UNKOWN MANHOLE
	GULLY

DATE	REV	DESCRIPTION	DRAWN	CHKD
10.07.26	3	PLANNING	SG	AM
23.04.26	2	INFORMATION	SG	AM
20.11.25	1	INFORMATION	SG	AM
14.11.25	0	INFORMATION	SG	AM

PROJECT	
HODSON BAY	
TITLE	
EXISTING UTILITY PLAN SHEET 3 OF 6	
CE PROJECT No.	31022
SCALE @ A1	1:500
DATE CREATED	NOV' 25
DRAWN	SG
CHECKED	AM

Rialtas na hÉireann
Government of Ireland

Arna chomhchistiú ag an Aontas Eorpach
Co-funded by the European Union


Tionól Reigiúnach Oirthir agus Lár-Tíre
Eastern and Midland Regional Assembly

Comhairle Contae Ros Comáin
Roscommon County Council

THE HODSON BAY WATERFRONT PARK PROJECT IS CO-FUNDED BY THE GOVERNMENT OF IRELAND AND THE EUROPEAN UNION THROUGH THE EU JUST TRANSITION FUND

CIVIC	
team-civic.com	
DRAWING STATUS	STATUS CODE
PLANNING	P3
DRAWING No.	REV
31022-DR-CIV-CE-00803	3

FILE LOCATION PATH: P:\CIVIC IRELAND\PROJECTS HOT131022 HODSON BAY\004 BIM\CIVIL\CIVIL 2D\31022-CIV-XX-SV-D-C-00001 - EXISTING UTILITIES_V2.DWG

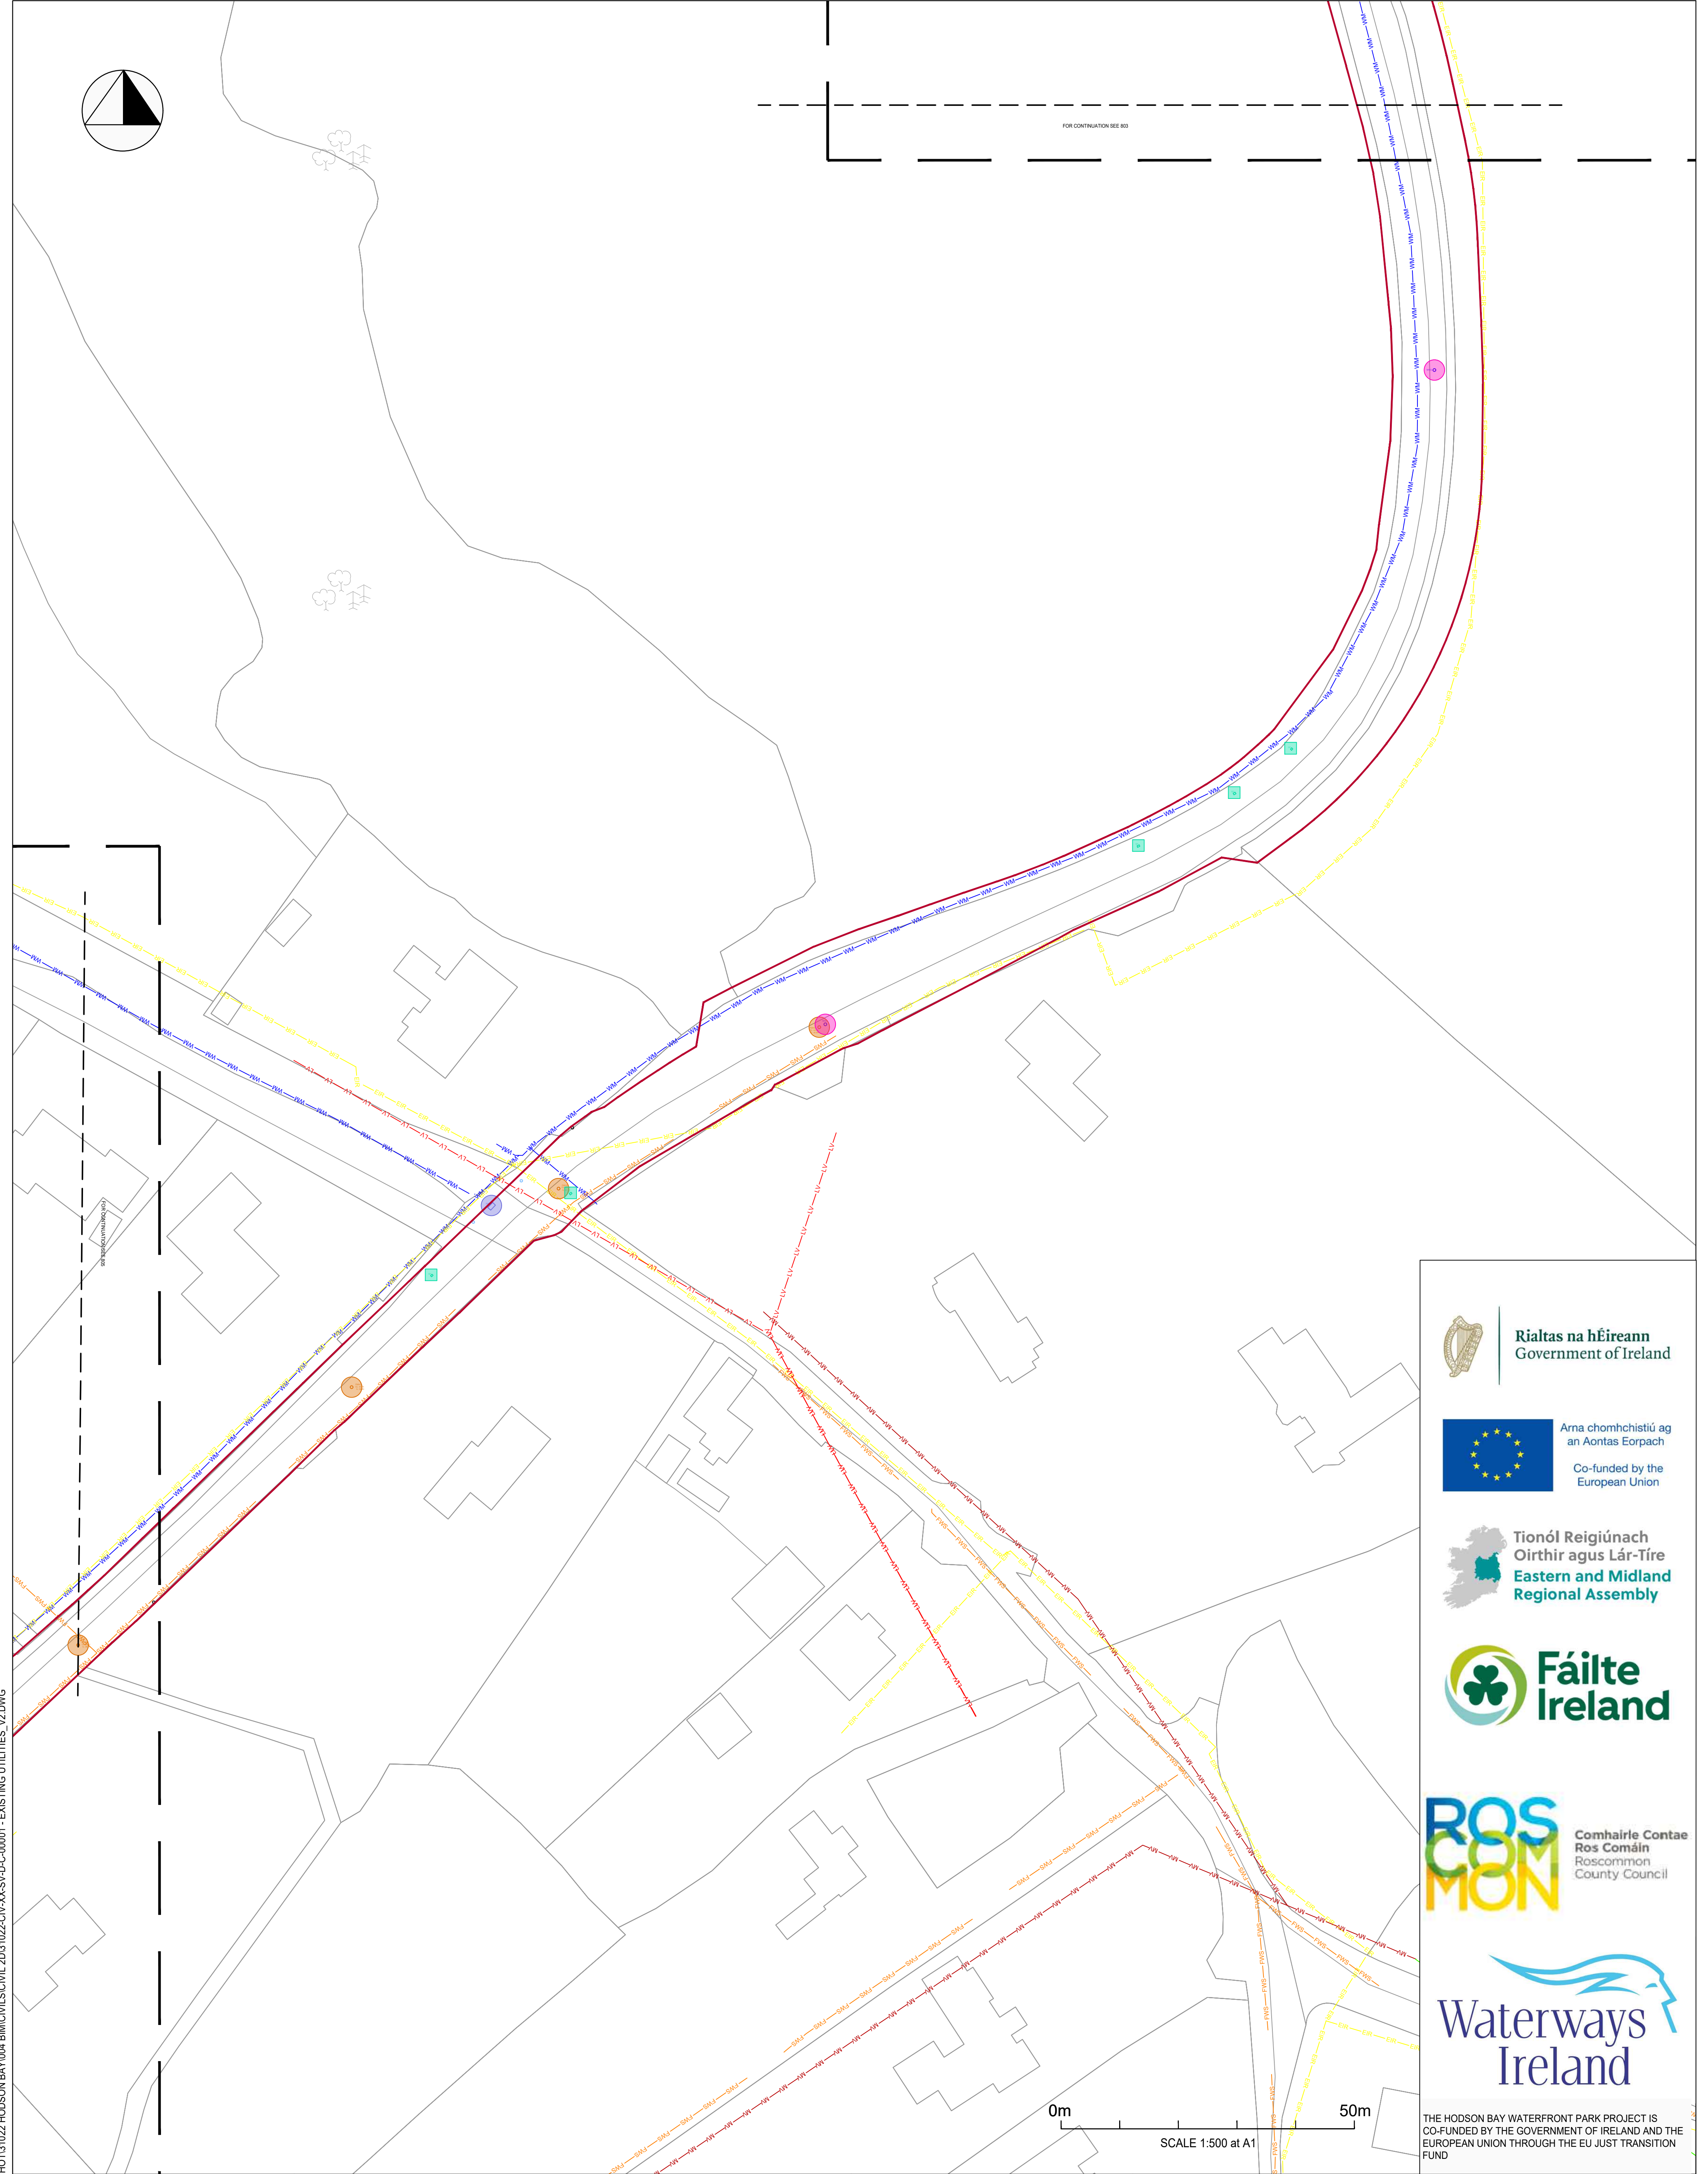

STANDARD NOTES

- THIS DRAWING IS TO BE READ IN CONJUNCTION WITH ALL RELEVANT ARCHITECT'S AND ENGINEER'S DRAWINGS AND THE SPECIFICATIONS.
- THIS DRAWING SHOULD NOT BE SCALED.
- ALL DIMENSIONS ARE TO BE VERIFIED BY THE CONTRACTOR ON SITE.
- ALL DISCREPANCIES SHOULD BE REPORTED TO C.A./E.A. PRIOR TO THE COMMENCEMENT OF WORKS.

LEGEND

	SITE BOUNDARY		FOUL WATER MANHOLE
	EXISTING WATER MAINS NETWORK		UNKOWN MANHOLE
	EXISTING OPEN EIR		GULLY
	EXISTING MEDIUM VOLTAGE OVERHEAD CABLES		
	EXISTING MEDIUM/LOW VOLTAGE UNDERGROUND CABLES		
	EXISTING LOW VOLTAGE UNDERGROUND CABLES		
	EXISTING FOUL WATER NETWORK		
	SURFACE WATER MANHOLE		

10.07.26	3	PLANNING	SG	AM
23.04.26	2	INFORMATION	SG	AM
20.11.25	1	INFORMATION	SG	AM
14.11.25	0	INFORMATION	SG	AM
DATE	REV	DESCRIPTION	DRAWN	CHKD

PROJECT

HODSON BAY

TITLE

EXISTING UTILITY PLAN

SHEET 4 OF 6

CE PROJECT No.	SCALE @ A1	DATE CREATED	DRAWN	CHECKED
31022	1:500	NOV' 25	SG	AM

team-civic.com

DRAWING STATUS

PLANNING

DRAWING No.

31022-DR-CIV-CE-00804

STATUS CODE

P3

REV

3

Rialtas na hÉireann
Government of Ireland

Arna chomhchistiú ag an Aontas Eorpach
Co-funded by the European Union

Tionól Reigiúnach Oirthir agus Lár-Tíre
Eastern and Midland Regional Assembly

Comhairle Contae Ros Comáin
Roscommon County Council

THE HODSON BAY WATERFRONT PARK PROJECT IS CO-FUNDED BY THE GOVERNMENT OF IRELAND AND THE EUROPEAN UNION THROUGH THE EU JUST TRANSITION FUND

CIVIC

team-civic.com

DRAWING STATUS

PLANNING

DRAWING No.

31022-DR-CIV-CE-00804


STATUS CODE

P3

REV

3

FILE LOCATION PATH: P:\CIVIC IRELAND\PROJECTS HOT\31022-HODSON BAY\004 BIM\CIVIL\SG\1V\2D\31022-CIV-XX-SV-D-C-00001 - EXISTING UTILITIES_V2.DWG

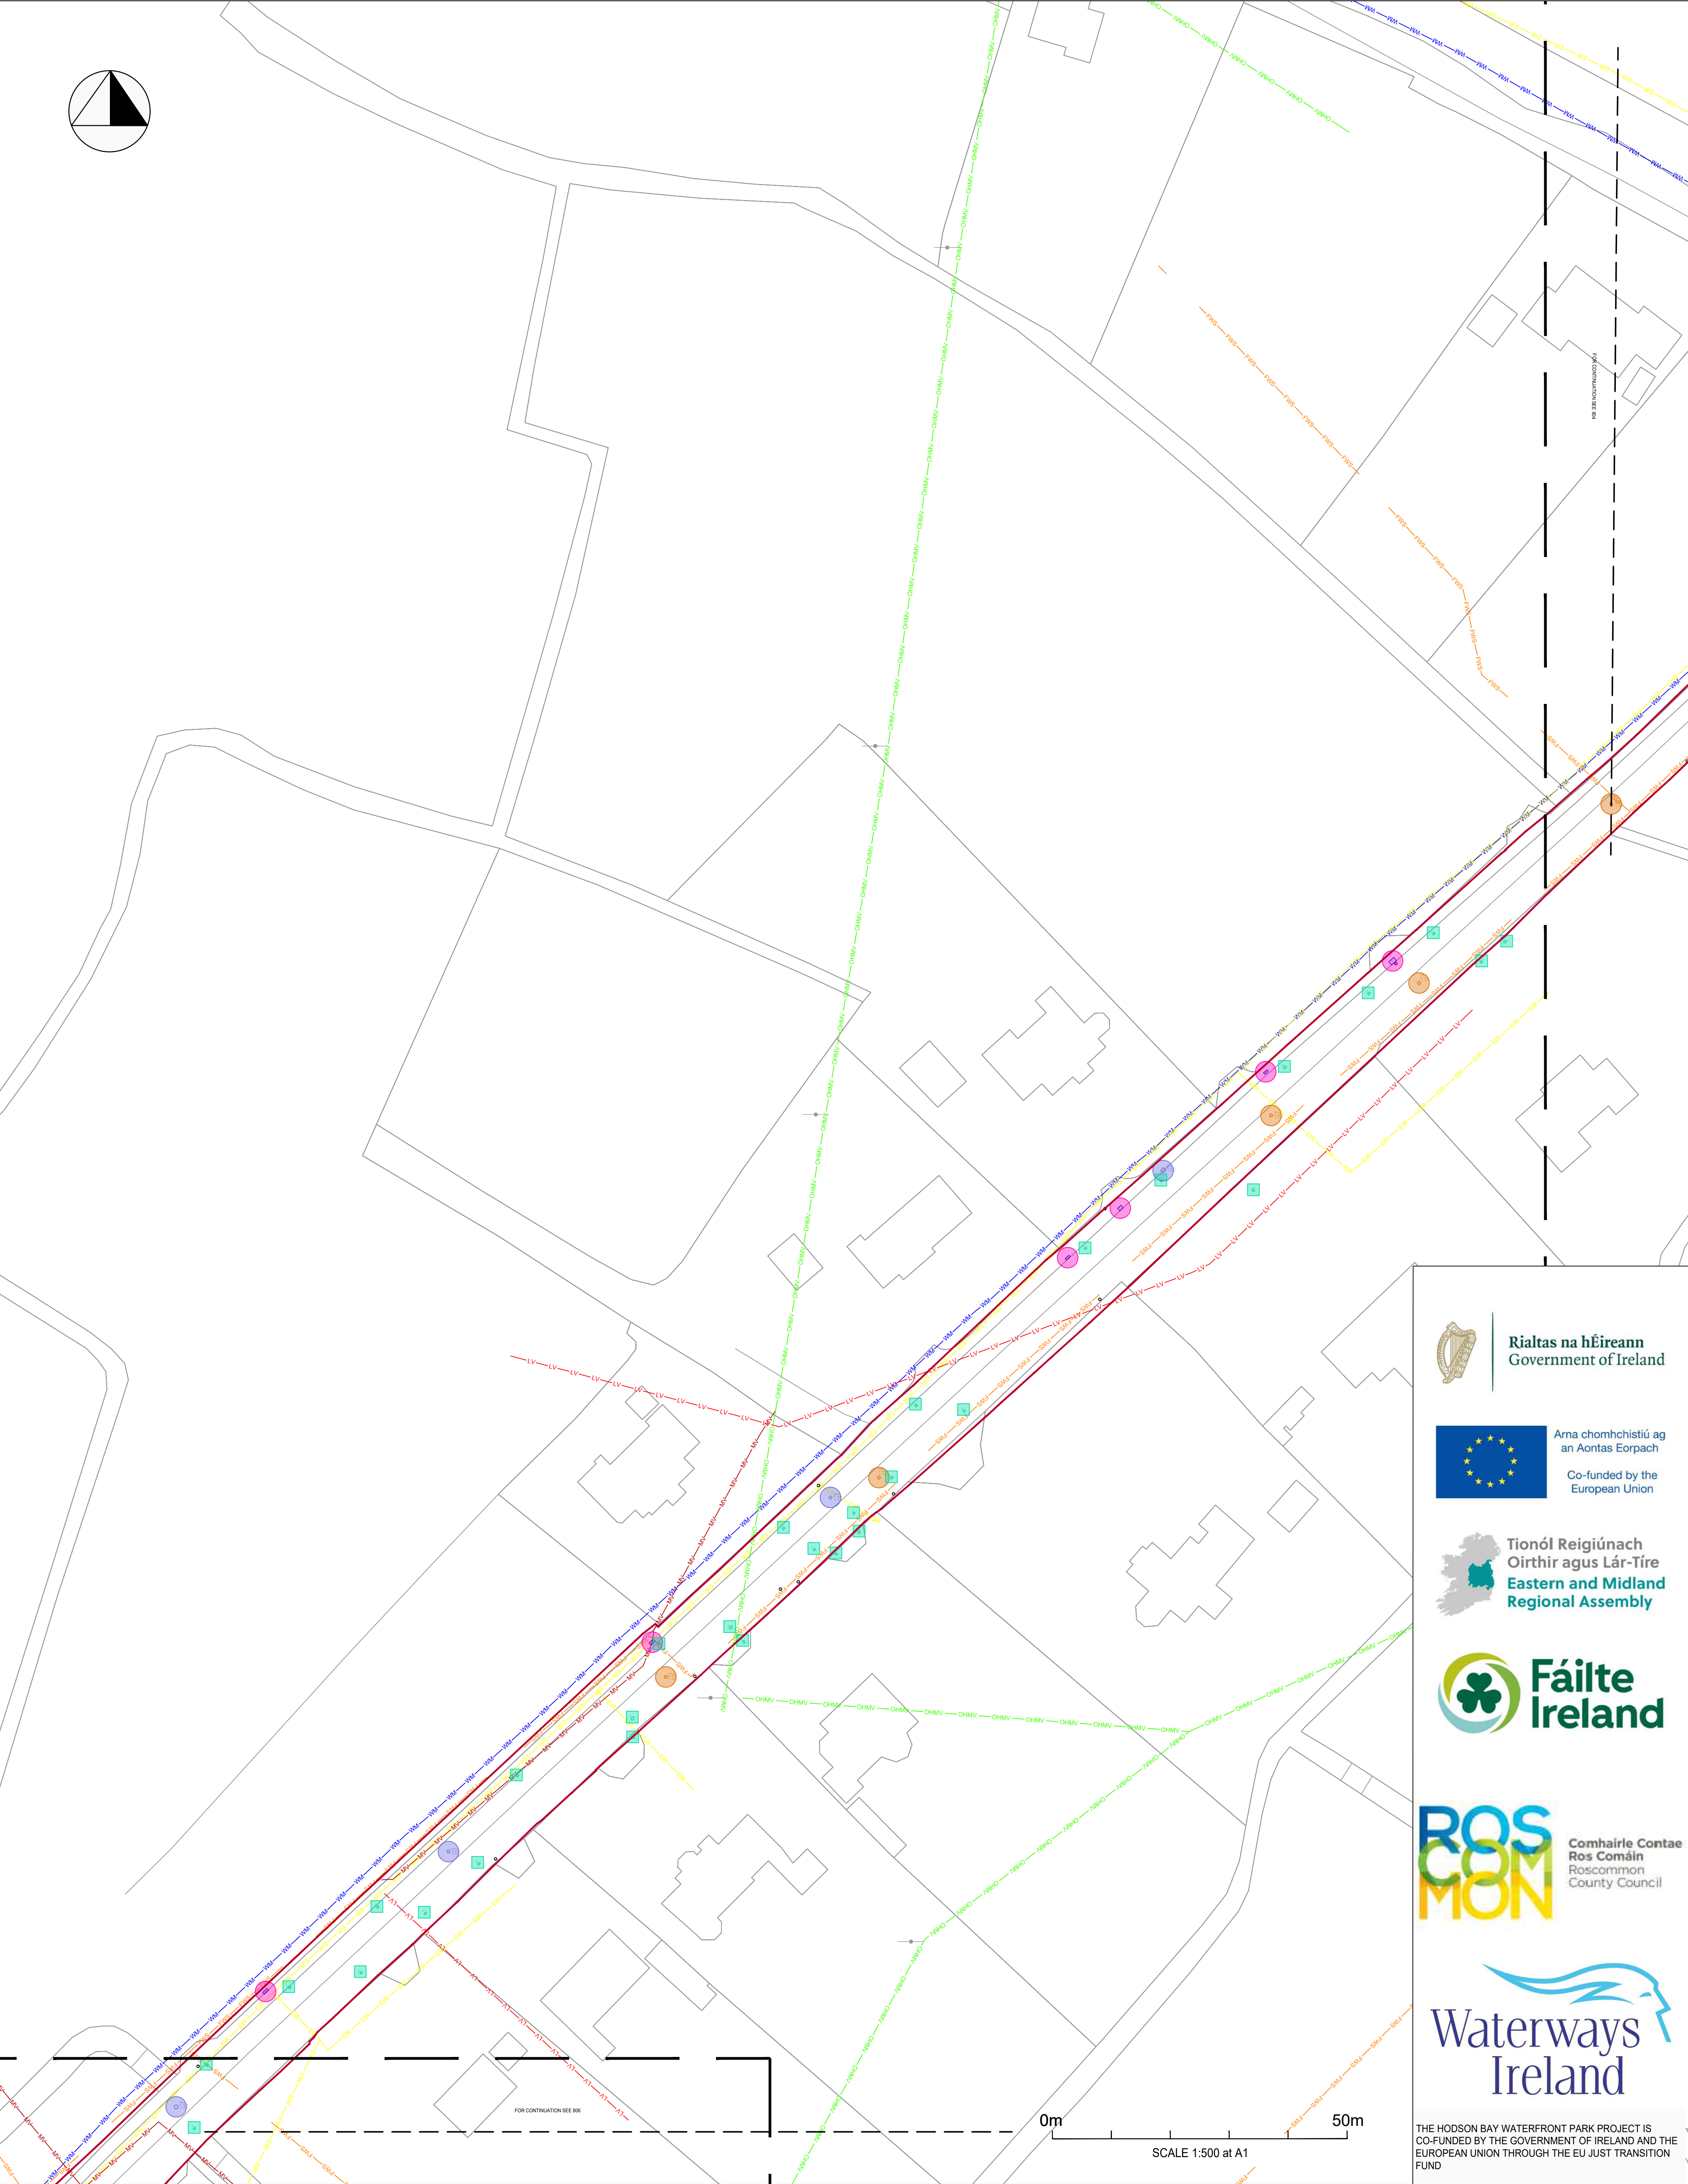

STANDARD NOTES

- THIS DRAWING IS TO BE READ IN CONJUNCTION WITH ALL RELEVANT ARCHITECT'S AND ENGINEER'S DRAWINGS AND THE SPECIFICATIONS.
- THIS DRAWING SHOULD NOT BE SCALED.
- ALL DIMENSIONS ARE TO BE VERIFIED BY THE CONTRACTOR ON SITE.
- ALL DISCREPANCIES SHOULD BE REPORTED TO C.A./E.A. PRIOR TO THE COMMENCEMENT OF WORKS.

© Tailte Éireann - Surveying.
Licence Number: CYAL50441437

© CIVIC LIMITED

LEGEND

	SITE BOUNDARY		FOUL WATER MANHOLE
	EXISTING WATER MAINS NETWORK		UNKOWN MANHOLE
	EXISTING OPEN EIR		GULLY
	EXISTING MEDIUM VOLTAGE OVERHEAD CABLES		
	EXISTING MEDIUM/LOW VOLTAGE UNDERGROUND CABLES		
	EXISTING LOW VOLTAGE UNDERGROUND CABLES		
	EXISTING FOUL WATER NETWORK		
	SURFACE WATER MANHOLE		

10.07.26	3	PLANNING	SG	AM
23.04.26	2	INFORMATION	SG	AM
20.11.25	1	INFORMATION	SG	AM
14.11.25	0	INFORMATION	SG	AM
DATE	REV	DESCRIPTION	DRAWN	CHKD

PROJECT
HODSON BAY

TITLE
EXISTING UTILITY PLAN
SHEET 5 OF 6

CE PROJECT No.	SCALE @ A1	DATE CREATED	DRAWN	CHECKED
31022	1:500	NOV' 25	SG	AM

team-civic.com

PLANNING

DRAWING No.
31022-DR-CIV-CE-00805

STATUS CODE
P3

REV
3

Rialtas na hÉireann
Government of Ireland

Arna chomhchistiú ag
an Aontas Eorpach
Co-funded by the
European Union

Tionól Reigiúnach
Oirthir agus Lár-Tíre
Eastern and Midland
Regional Assembly


Fáilte
Ireland

ROS
COM
MON
Comhairle Contae
Ros Comáin
Roscommon
County Council

Waterways
Ireland

THE HODSON BAY WATERFRONT PARK PROJECT IS
CO-FUNDED BY THE GOVERNMENT OF IRELAND AND THE
EUROPEAN UNION THROUGH THE EU JUST TRANSITION
FUND

FILE LOCATION PATH: P:\CIVIC IRELAND\PROJECTS HOT131022 HODSON BAY\004 BIM\CIVIL\CIVIL 2D\31022-CIV-XX-SV-D-C-00001 - EXISTING UTILITIES_V2.DWG

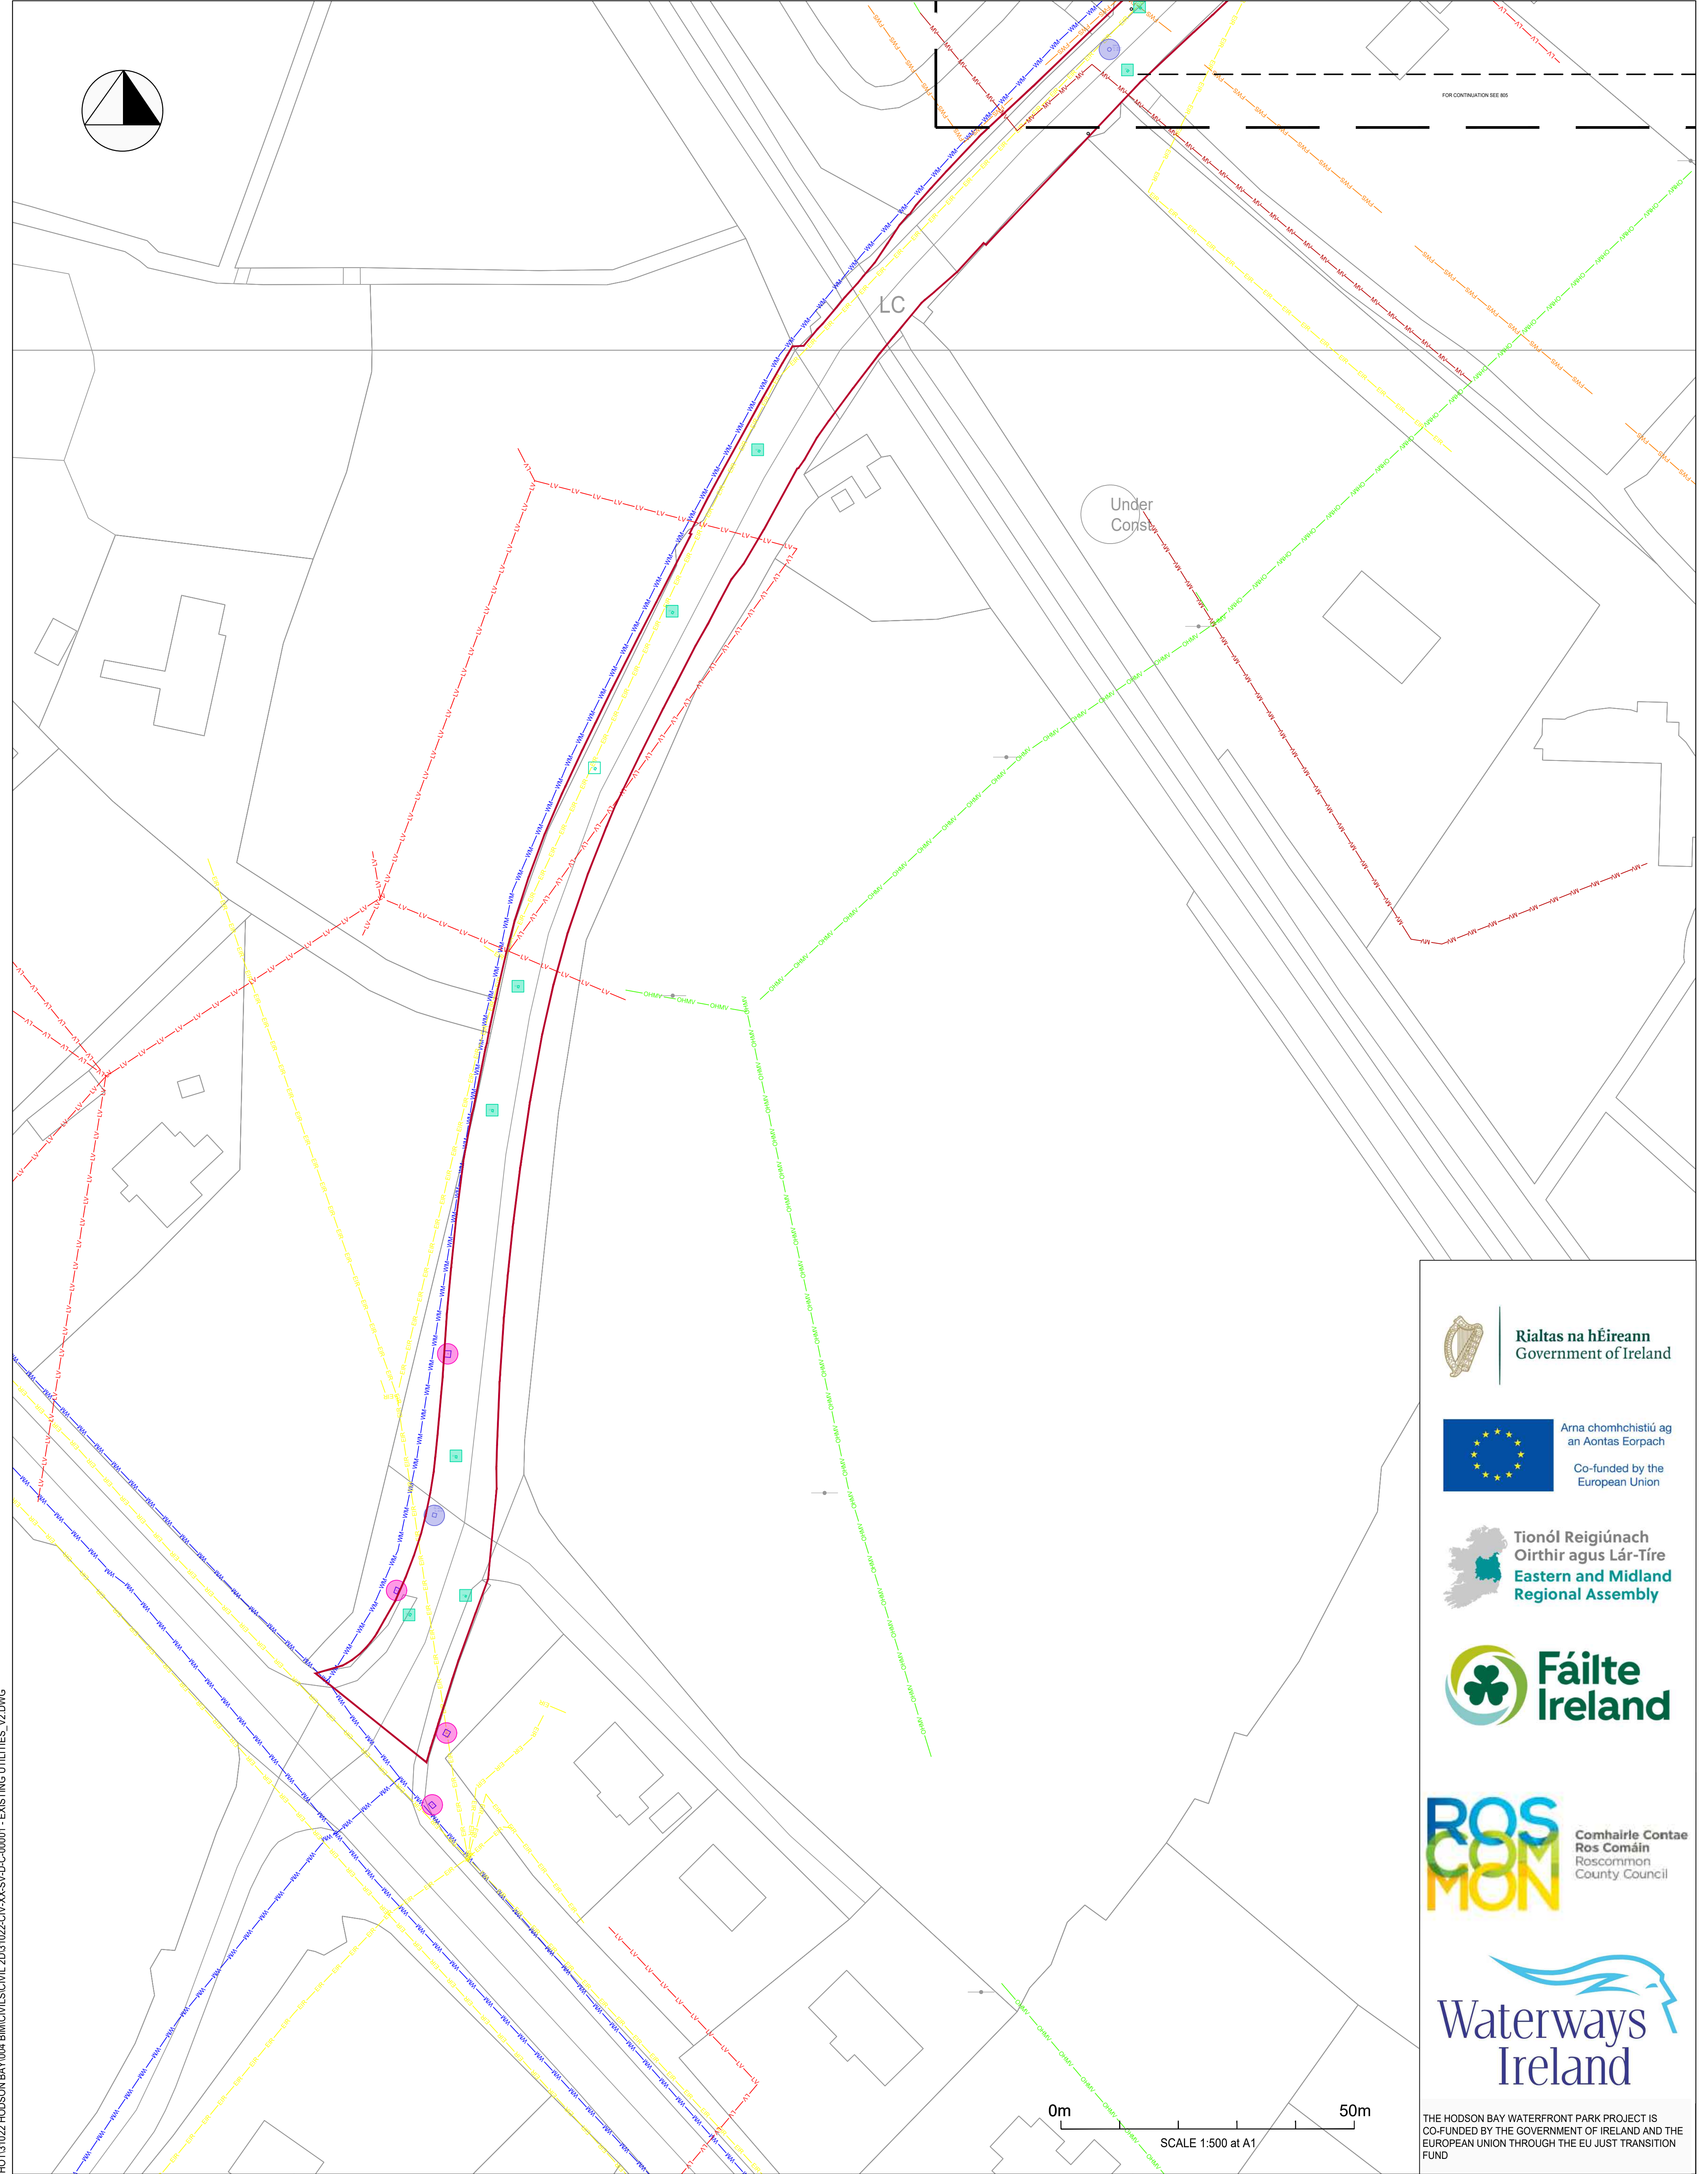

STANDARD NOTES

- THIS DRAWING IS TO BE READ IN CONJUNCTION WITH ALL RELEVANT ARCHITECT'S AND ENGINEER'S DRAWINGS AND THE SPECIFICATIONS.
- THIS DRAWING SHOULD NOT BE SCALED.
- ALL DIMENSIONS ARE TO BE VERIFIED BY THE CONTRACTOR ON SITE.
- ALL DISCREPANCIES SHOULD BE REPORTED TO C.A./E.A. PRIOR TO THE COMMENCEMENT OF WORKS.

© Tailte Éireann - Surveying.
Licence Number: CYAL50441437

© CIVIC LIMITED

LEGEND

	SITE BOUNDARY		FOUL WATER MANHOLE
	EXISTING WATER MAINS NETWORK		UNKOWN MANHOLE
	EXISTING OPEN EIR		GULLY
	EXISTING MEDIUM VOLTAGE OVERHEAD CABLES		
	EXISTING MEDIUM/LOW VOLTAGE UNDERGROUND CABLES		
	EXISTING LOW VOLTAGE UNDERGROUND CABLES		
	EXISTING FOUL WATER NETWORK		
	SURFACE WATER MANHOLE		

DATE	REV	DESCRIPTION	DRAWN	CHKD
10.07.26	3	PLANNING	SG	AM
23.04.26	2	INFORMATION	SG	AM
20.11.25	1	INFORMATION	SG	AM
14.11.25	0	INFORMATION	SG	AM

PROJECT	
HODSON BAY	
TITLE	
EXISTING UTILITY PLAN SHEET 6 OF 6	
CE PROJECT No.	SCALE @ A1
31022	1:500
DATE CREATED	DRAWN
NOV' 25	SG
CHECKED	AM
	AM

Rialtas na hÉireann
Government of Ireland

Arna chomhchistiú ag an Aontas Eorpach
Co-funded by the European Union

Tionól Reigiúnach Oirthir agus Lár-Tíre
Eastern and Midland Regional Assembly

Comhairle Contae Ros Comáin
Roscommon County Council

THE HODSON BAY WATERFRONT PARK PROJECT IS CO-FUNDED BY THE GOVERNMENT OF IRELAND AND THE EUROPEAN UNION THROUGH THE EU JUST TRANSITION FUND

team-civic.com

DRAWING STATUS

PLANNING

DRAWING No.

31022-DR-CIV-CE-00806

STATUS CODE

P3

REV

3