



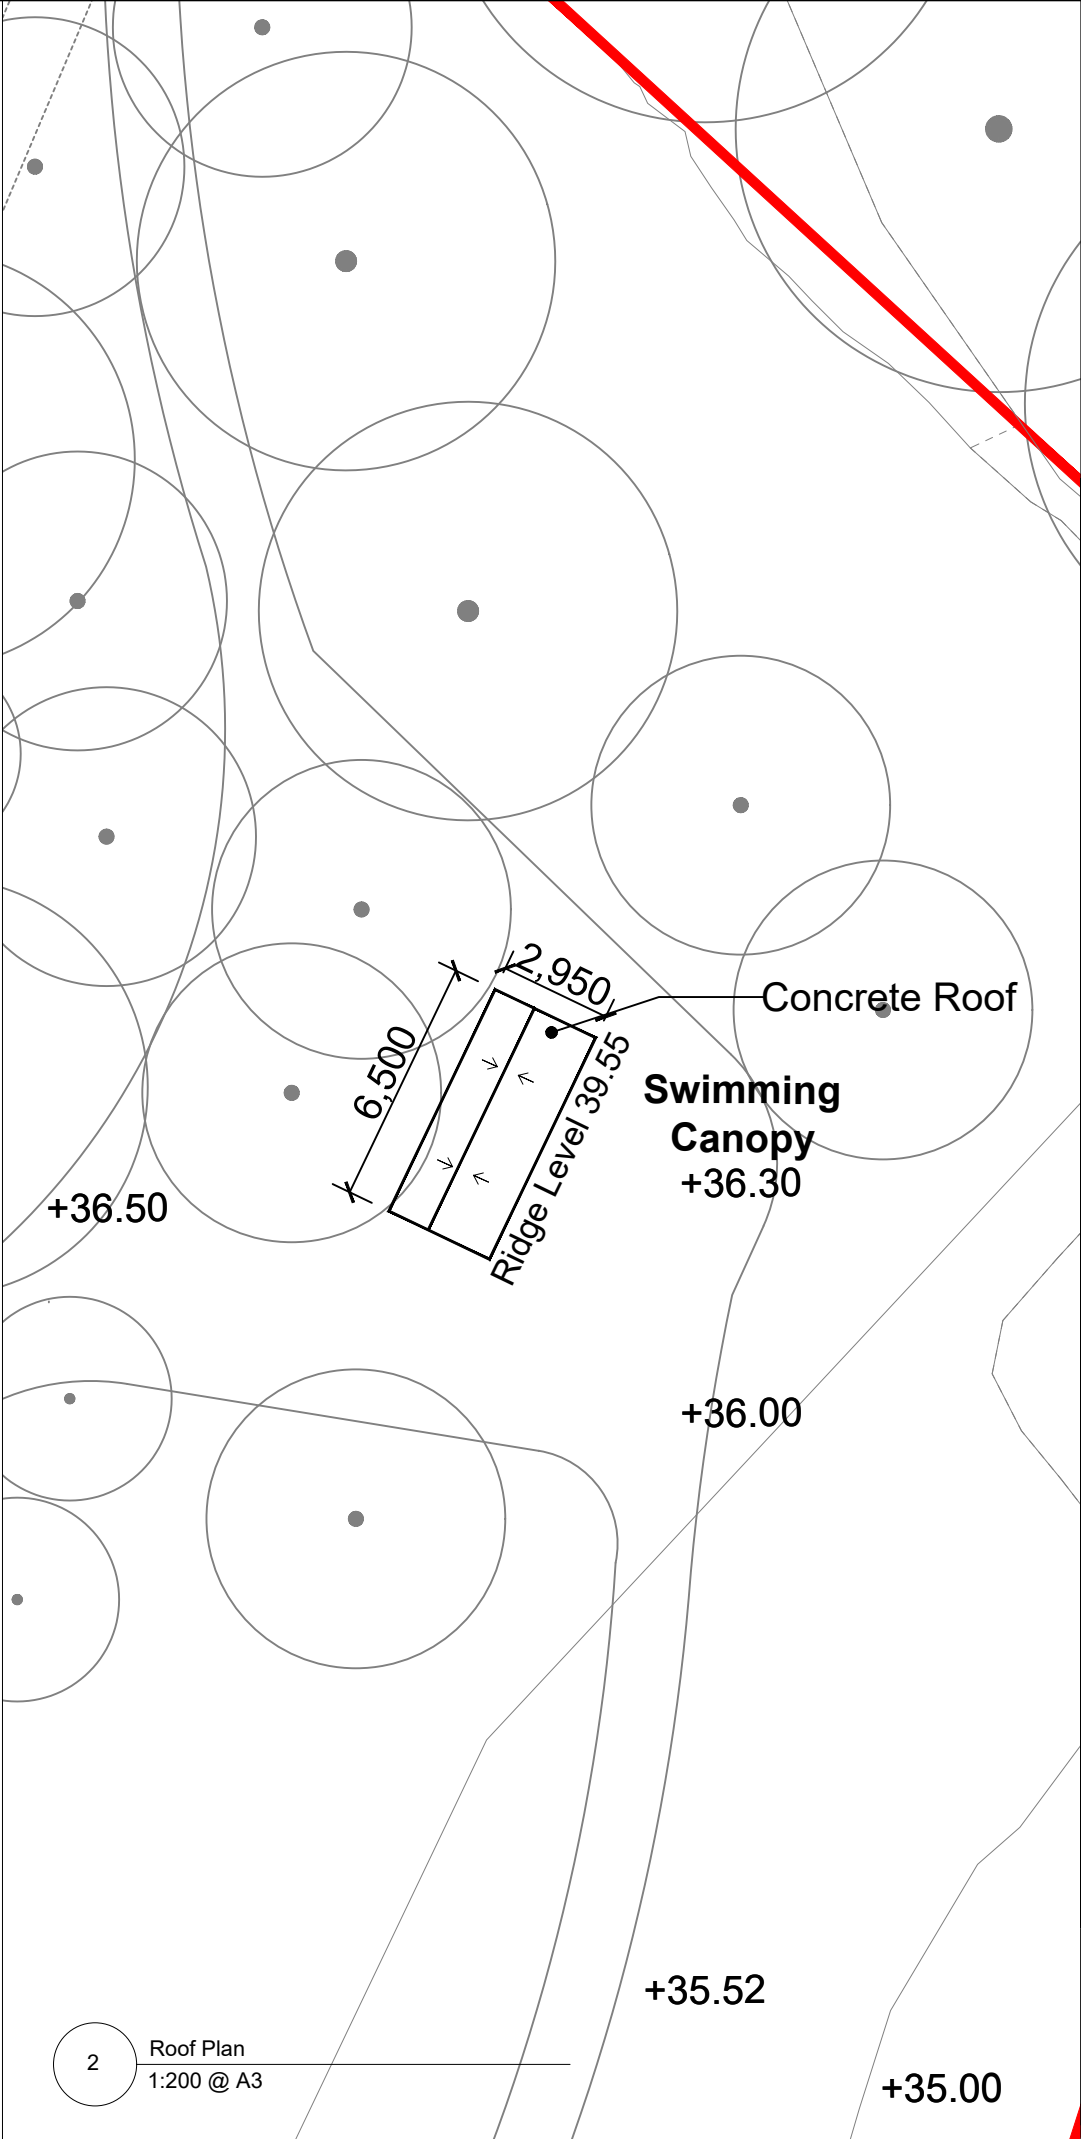

Rialtas na hÉireann
Government of Ireland

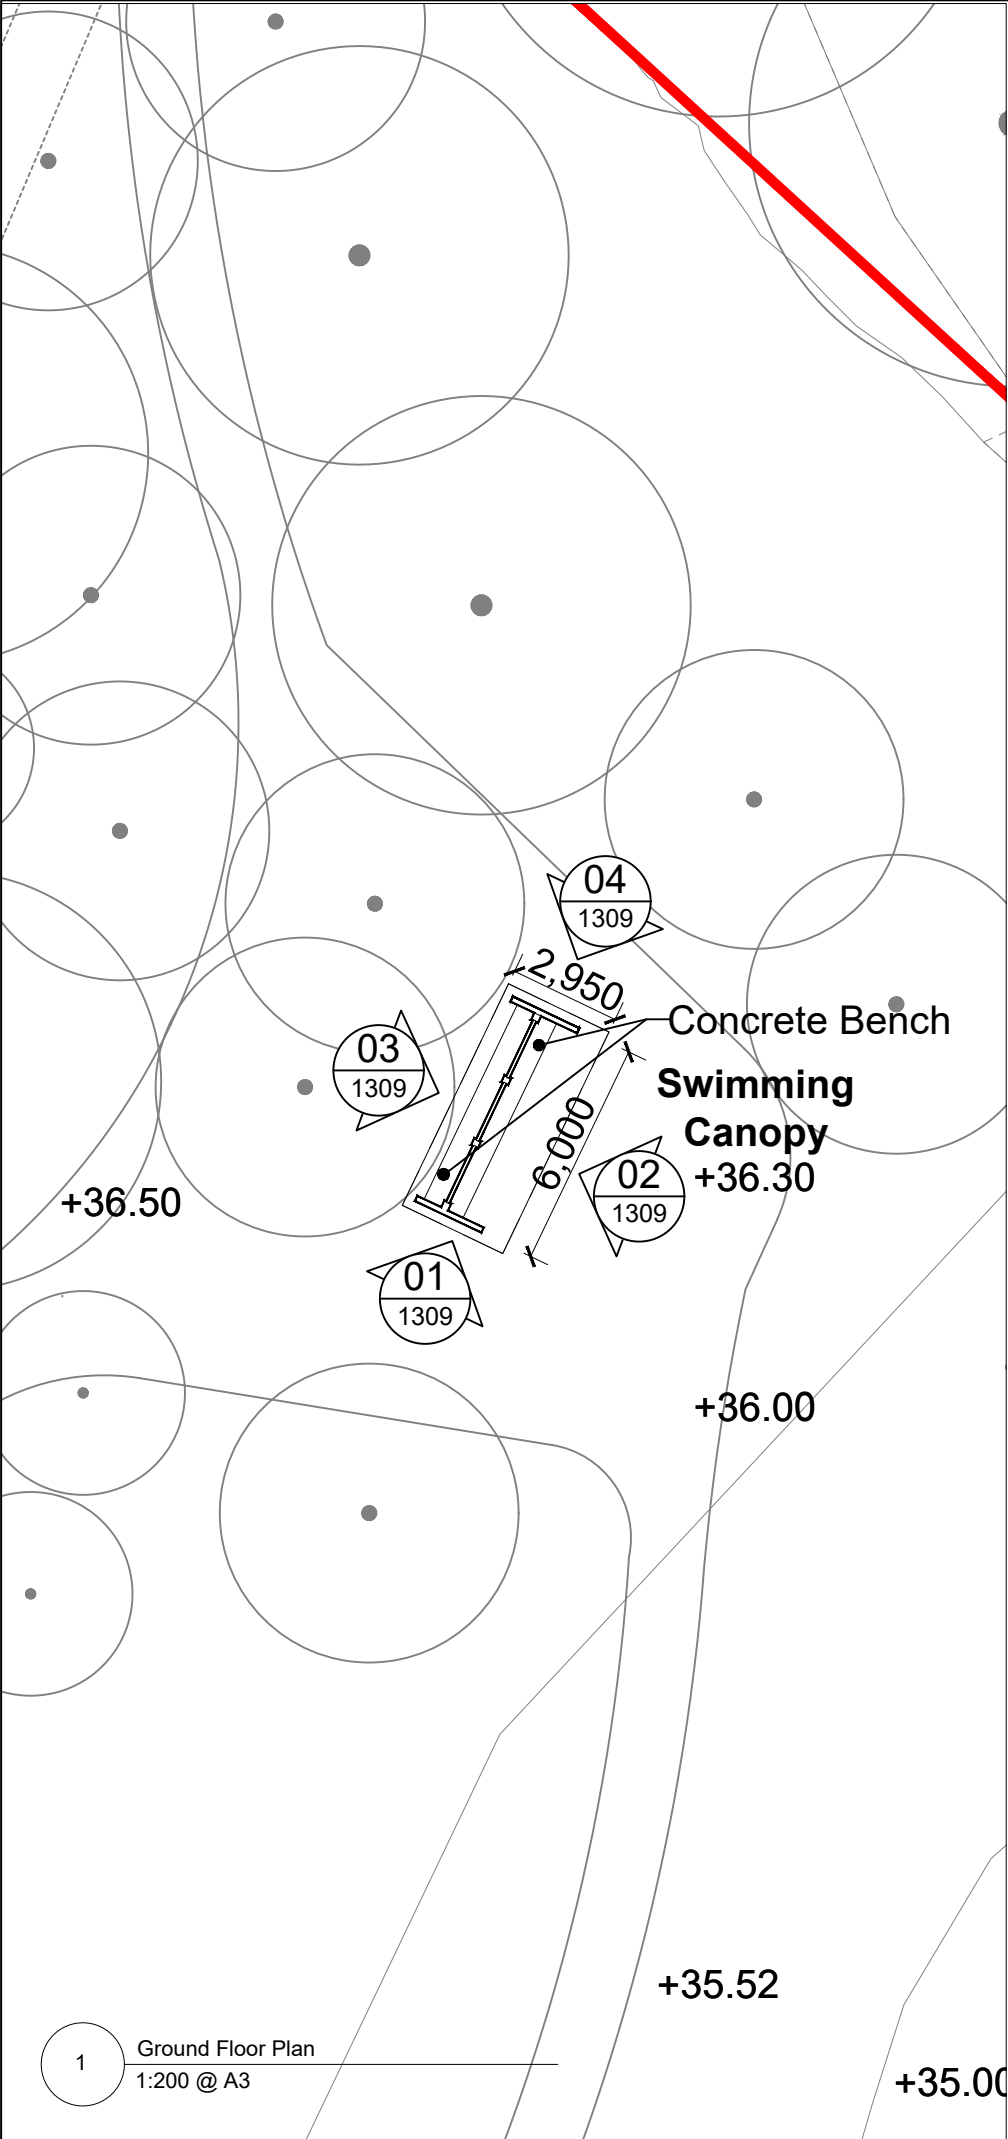

Anna chomhchistiú ag
an Aontas Eorpach

Co-funded by the
European Union



Tionól Reigiúnach
Oirthir agus Lár-Tíre
Eastern and Midland
Regional Assembly



Fáilte
Ireland



Comhairle Contae
Ros Comáin
Roscommon
County Council




The Hodson Bay Waterfront Park
Project is co-funded by the
Government of Ireland and the
European Union through the EU
Just Transition Fund

All dimensions to be checked on
site. Figured dimensions take
preference over scaled dimensions.
Any errors or discrepancies to be
reported to the Architects. This
drawing may not be edited or
modified by the recipient.

A3

Copyright and ownership of this drawing is vested in RKD
Architects, whose prior written consent is required for its use,
reproduction or for publication to any third party. All rights
reserved by the law of copyright and by international copyright
conventions are reserved to RKD Architects and may be
protected by court proceedings for damages and/or injunctions
and costs. RKD Architects' Quality Management Systems are
independently certified to ISO 9001:2015.

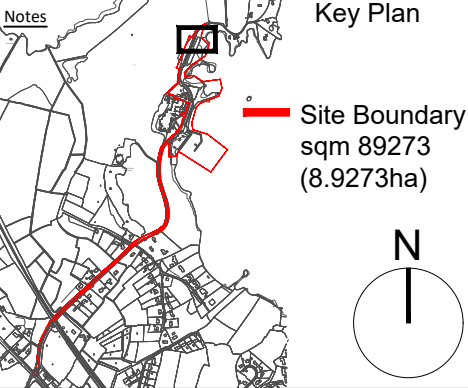

P1	21.07.26	HB	Planning Submission
REV	DATE	CHK BY	DESCRIPTION

STATUS **Planning**

PROJECT **Hodson Bay Waterfront Park**

PROJECT ADDRESS **Hodson Bay, Co. Roscommon**

DWG TITLE **PROPOSED SWIMMING CHANGING
GROUND FLOOR PLAN + ROOF PLAN**

DWG NO **HB-RKD-ZZ-ZZ-DR-A-1103**

REV	PROJECT NO	SCALE
P1	25012	1:200

DATE	JULY 26	DRN	SR	CHK	HB
------	---------	-----	----	-----	----

RKD

The Eight Building, 8
Newmarket,
The Liberties, Dublin 8,
D08 T2TX

+353 1 668 1055
mail@rkd.ie
rkd.ie